
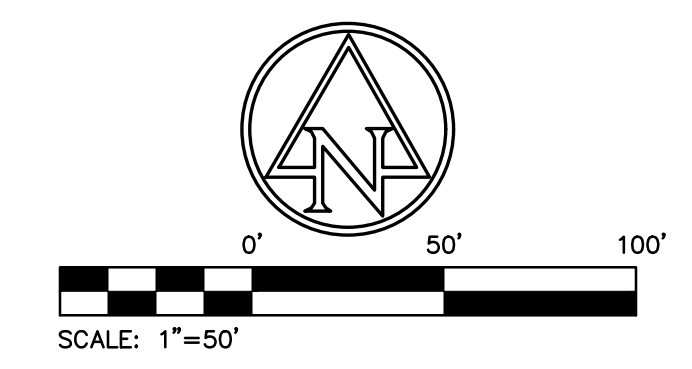


PLOT DATE: 7/16/2021 4:18 PM
 PLOT SCALE: 1/8"=1'-0"
 EDITED BY: WMINISLOW
 DRAWING FILE: P:\2019\02062\02\Drawings\Civil\Construction Documents\Building_16\2019.02062.CE-C400-OU.P-16.dwg

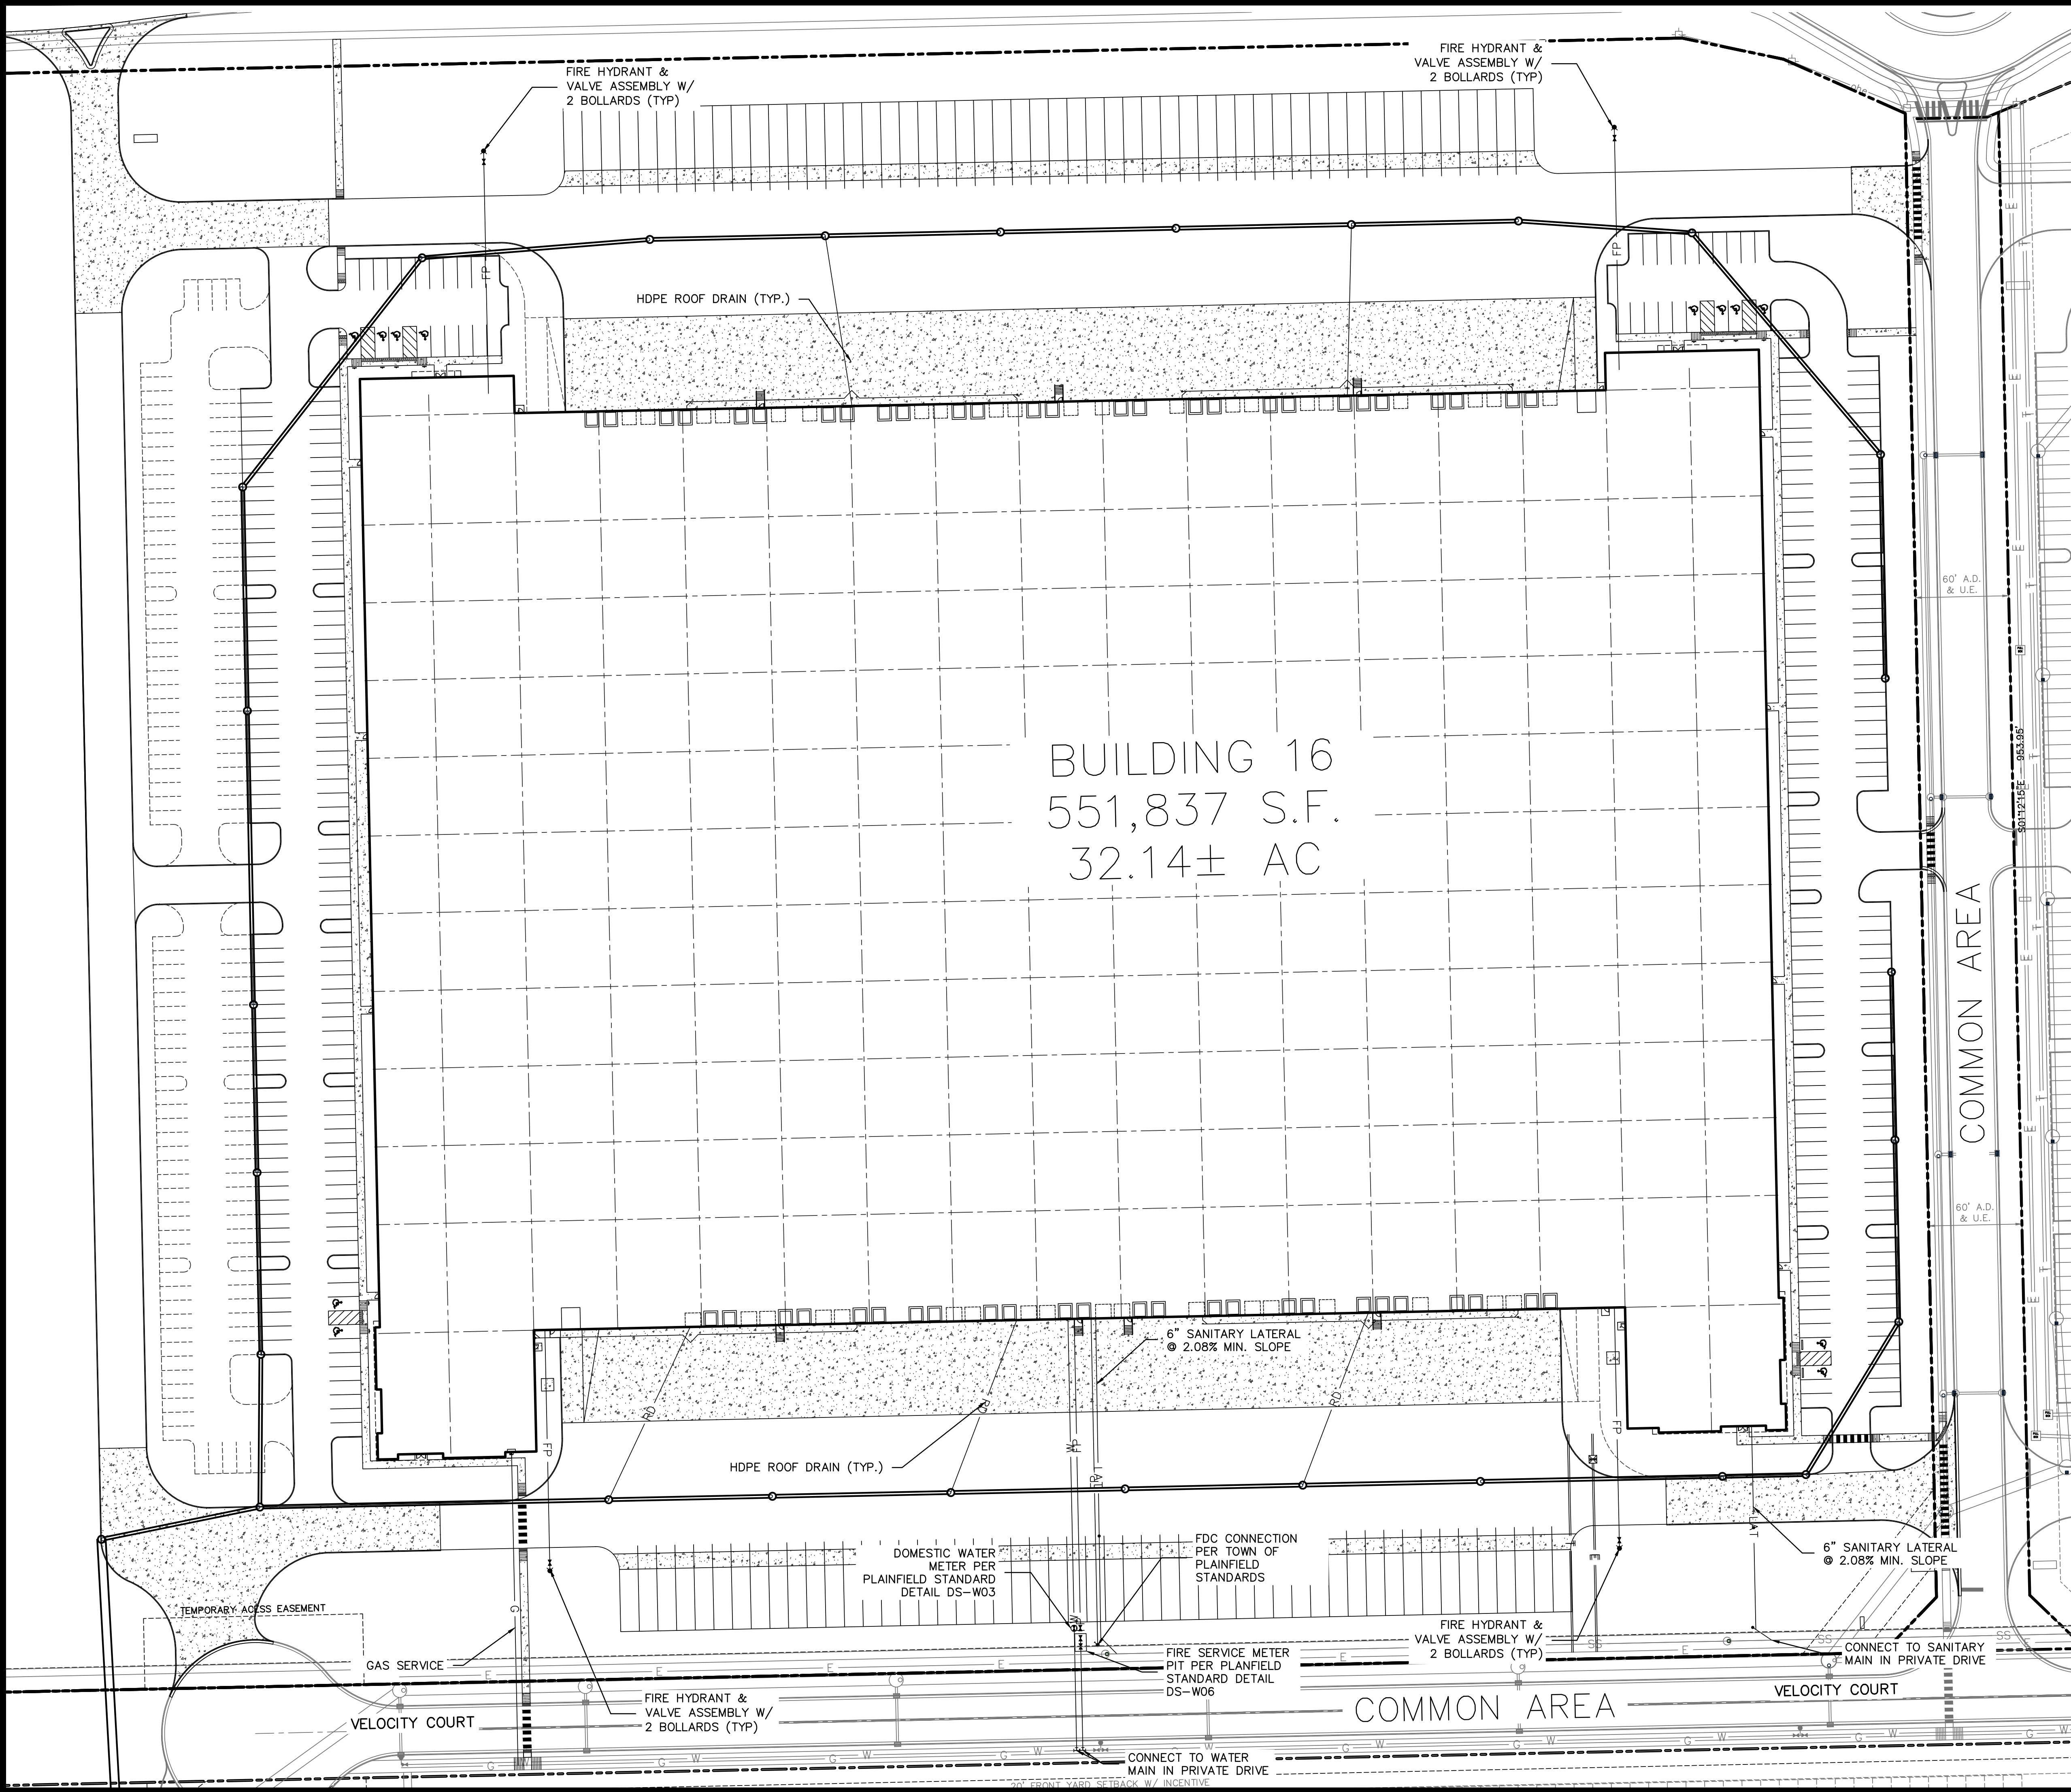

EXISTING LEGEND			
	BEEHIVE INLET		PINE
	BUSH		POST
	CURB INLET		POWER POLE
	COMBINATION POLE		SIGN
	DELINEATOR		SANITARY MANHOLE
	DRAINAGE MANHOLE		STAND PIPE
	ELECTRIC HANDHOLE		STUMP
	ELECTRIC METER BOX		TELEPHONE HANDHOLE
	FIRE HYDRANT		TELEPHONE POLE
	GAS MARKER SIGN		TELEPHONE PEDESTAL
	GAS VALVE		TREE
	GUY WIRE		VENT
	INLET		WELL
	LIGHT POLE		WATER METER
	MAILBOX		WATER MANHOLE
			WATER VALVE

UTILITY LEGEND			
	ETC		ELECTRIC / TELECOMMUNICATIONS LINE
	W		WATER LINE
	FP		FIRE PROTECTION LINE
	RD		ROOF DRAIN LINE
	G		GAS LINE
	SS		SANITARY SEWER LINE
	SS		STORM SEWER LINE
			PAVEMENT UNDERDRAIN
			GAS METER
			ELECTRICAL TRANSFORMER
			VALVE
			WATER FITTINGS
			WATER METER PIT
			FIRE HYDRANT W/ ASSEMBLY

BUILDING 16
 551,837 S.F.
 32.14± AC

GENERAL NOTES:

- CONTRACTOR SHALL PROTECT AND NOT DESTROY THE PROPERTY CORNER MONUMENTS DURING CONSTRUCTION.
- CONTRACTOR TO VERIFY LOCATION, SIZE AND DEPTH OF EXISTING UTILITIES PRIOR TO COMMENCING ANY CONSTRUCTION. CONTACT ENGINEER IF VARIATION EXISTS.
- SEE SHEET C002 GENERAL NOTES FOR MORE INFORMATION.

!! CAUTION !!

THE LOCATIONS OF ALL EXISTING UNDERGROUND UTILITIES SHOWN ON THIS PLAN ARE BASED UPON ABOVE GROUND EVIDENCE (including, but not limited to, manholes, inlets, valves, and marks made upon the ground by others) AND ARE SPECULATIVE IN NATURE. THERE MAY ALSO BE OTHER EXISTING UNDERGROUND UTILITIES FOR WHICH THERE IS NO ABOVE GROUND EVIDENCE OR FOR WHICH NO ABOVE GROUND EVIDENCE WAS OBSERVED. THE EXACT LOCATIONS OF SAID EXISTING UNDERGROUND UTILITIES SHALL BE VERIFIED BY THE CONTRACTOR PRIOR TO ANY AND ALL CONSTRUCTION.

CALL TOLL FREE
 811 OR 1-800-382-5544
 INDIANA UNDERGROUND

Scale: 1"=50'

Date: 07/16/21

Drawn By: PD

Checked By: NW

Breaking new ground

AMERICAN STRUCTUREPOINT INC.

8026 RIVER ROAD, SUITE 200
 INDIANAPOLIS, IN 46240
 TEL 317.547.5560 FAX 317.543.0270
 www.structurepoint.com

ALLPOINTS MIDWEST BLDG 16

C.R. 100 S & SMITH ROAD
 PLAINFIELD, INDIANA

OVERALL UTILITY PLAN

APPROVAL PENDING
 NOT FOR CONSTRUCTION

Drawing Number:
C400
 Or
 Sheets

Browning/Date Job Number:
APM 16

A/E Job Number:
2019.02062