


SARATOGA VILLAGE

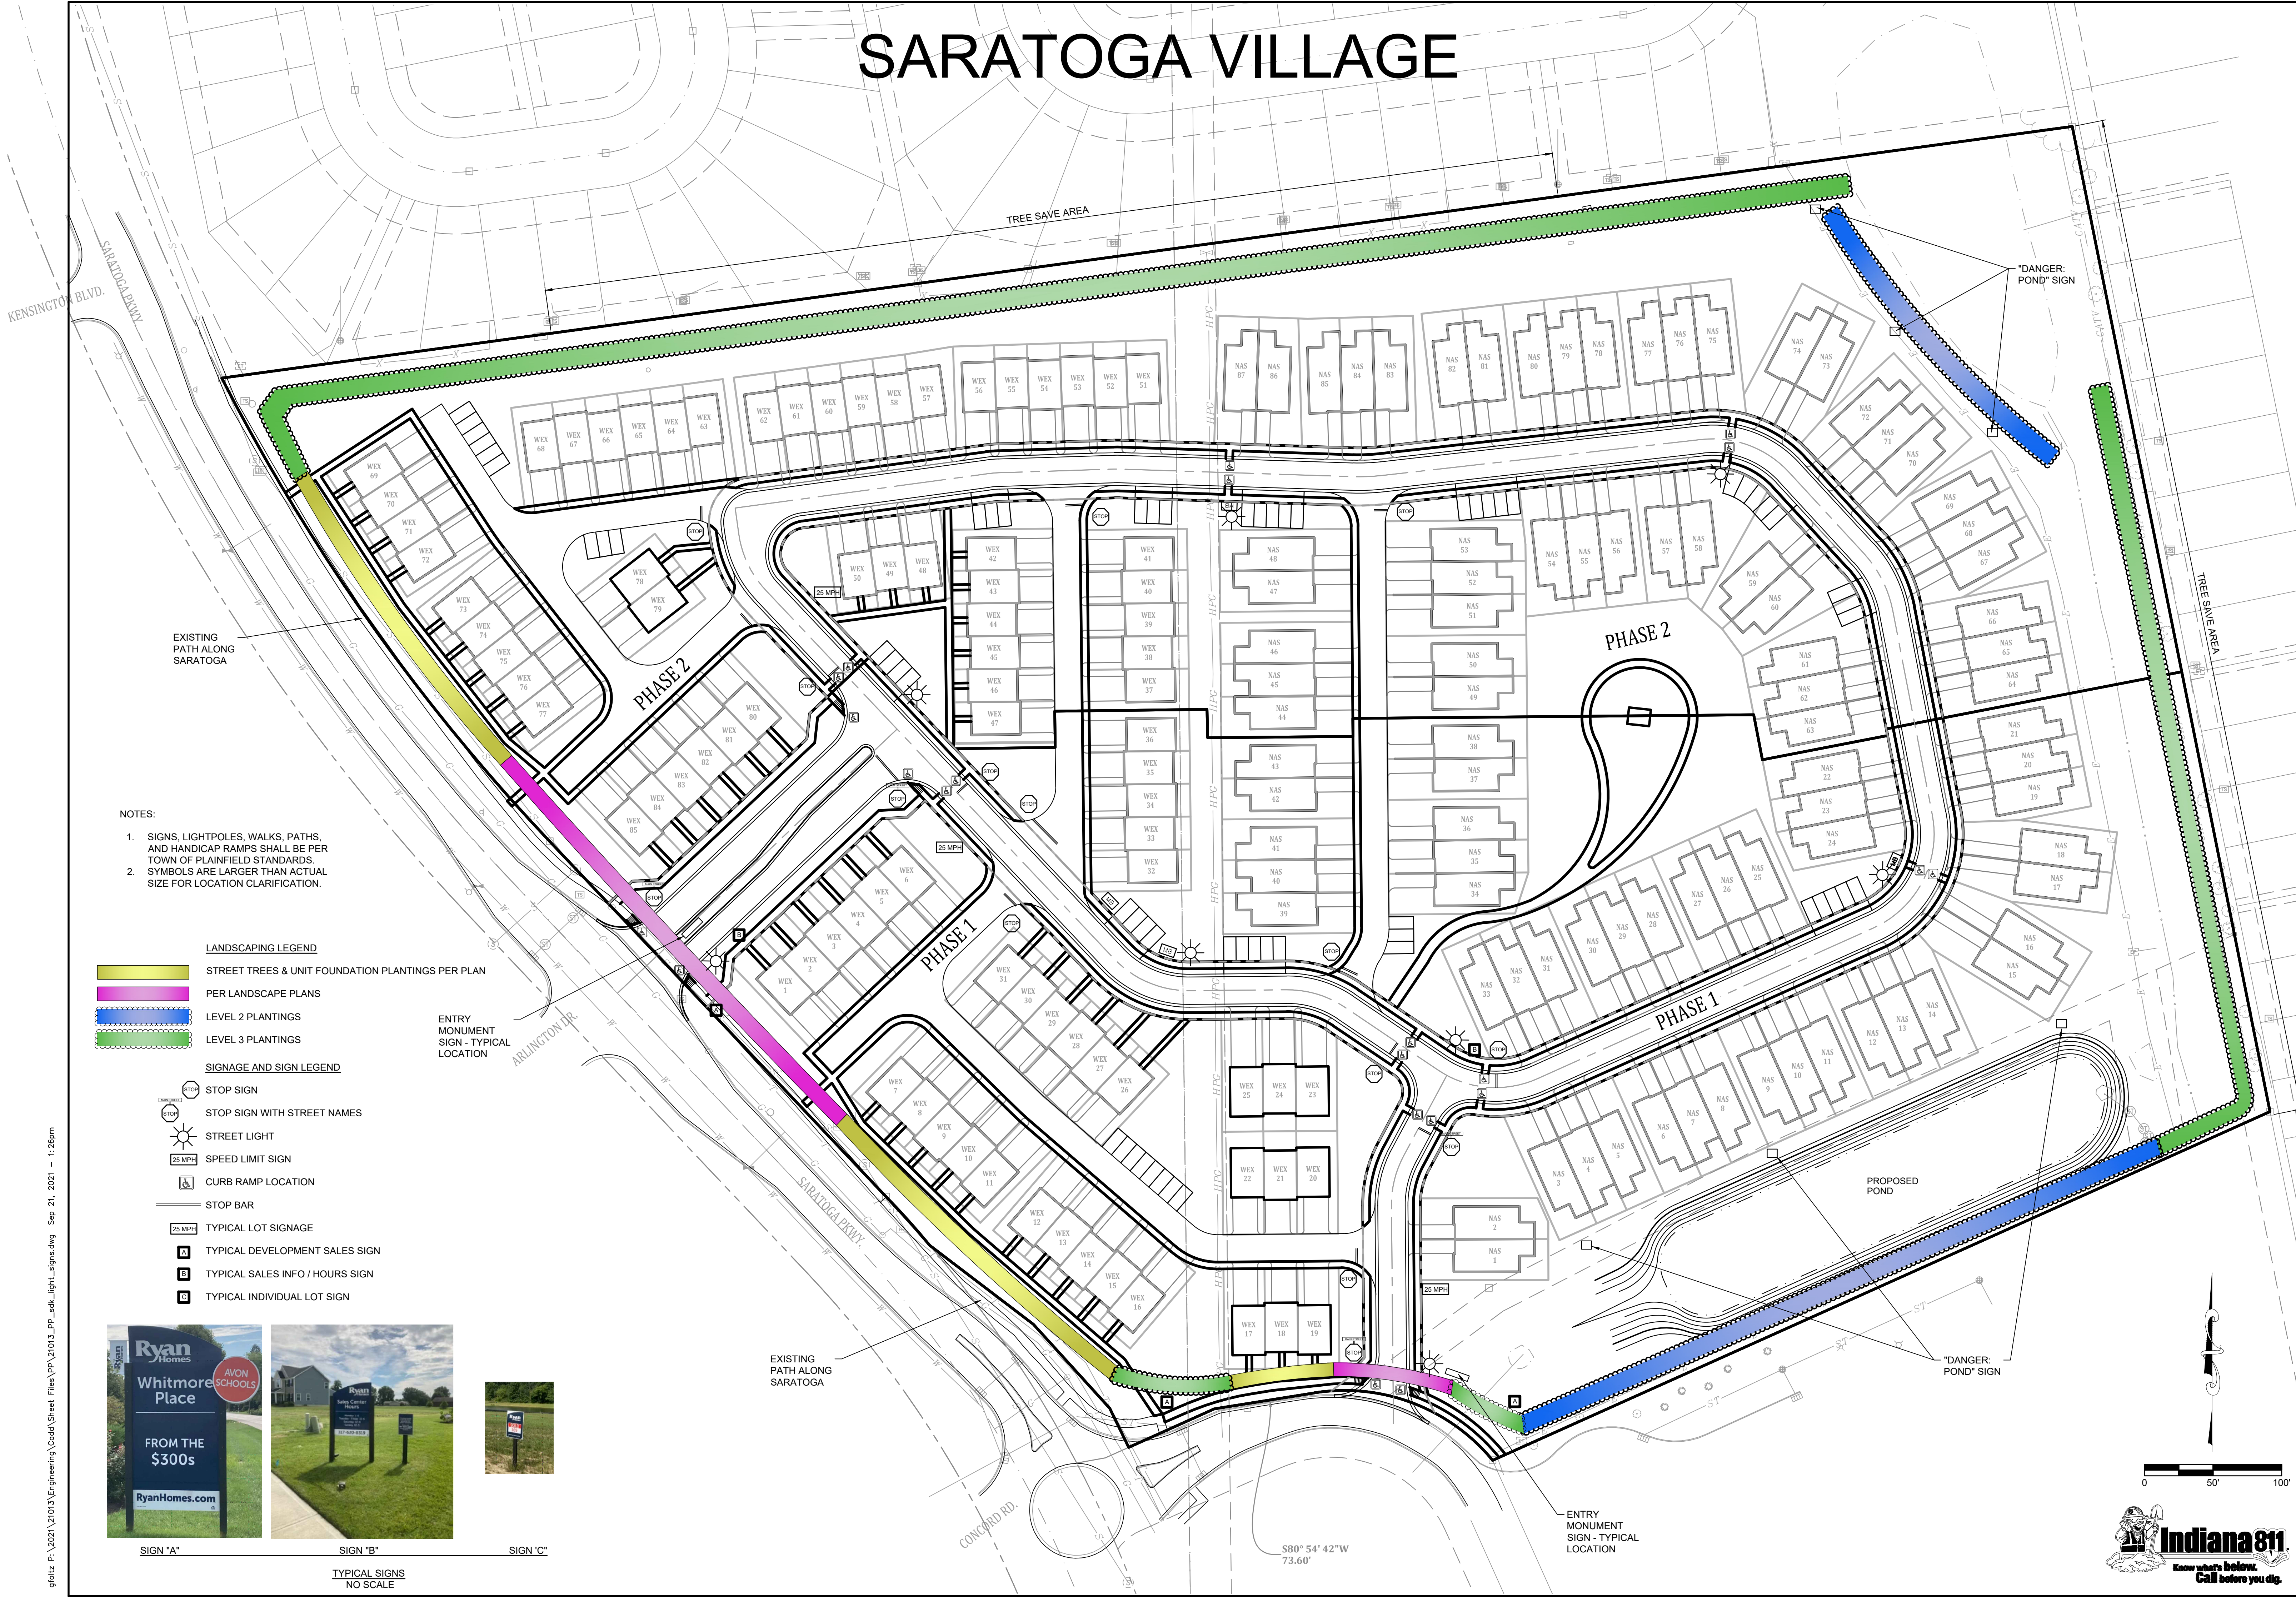

- NOTES:
- SIGNS, LIGHTPOLES, WALKS, PATHS, AND HANDICAP RAMPS SHALL BE PER TOWN OF PLAINFIELD STANDARDS.
 - SYMBOLS ARE LARGER THAN ACTUAL SIZE FOR LOCATION CLARIFICATION.

LANDSCAPING LEGEND

- STREET TREES & UNIT FOUNDATION PLANTINGS PER PLAN
- PER LANDSCAPE PLANS
- LEVEL 2 PLANTINGS
- LEVEL 3 PLANTINGS

SIGNAGE AND SIGN LEGEND

- STOP SIGN
- STOP SIGN WITH STREET NAMES
- STREET LIGHT
- SPEED LIMIT SIGN
- CURB RAMP LOCATION
- STOP BAR
- TYPICAL LOT SIGNAGE
- TYPICAL DEVELOPMENT SALES SIGN
- TYPICAL SALES INFO / HOURS SIGN
- TYPICAL INDIVIDUAL LOT SIGN




SIGN "A" SIGN "B" SIGN "C"

TYPICAL SIGNS
NO SCALE

Date:	08-16-21
Revisions:	
Sym:	REVISED STREET LAYOUT
Designed:	GAF
Drawn:	GAF
Checked:	RJS
Scale:	1"=50'
Date:	08-20-21

SIDEWALK, LIGHTING, SIGNS & LS LEVELS
SARATOGA VILLAGE
RYAN HOMES
PLAINFIELD, INDIANA

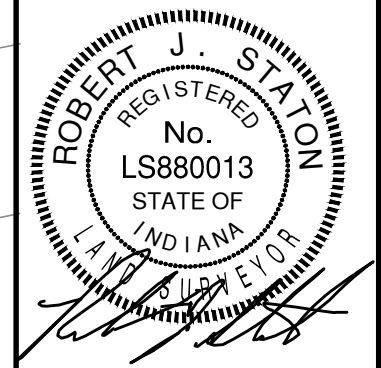

BANNING ENGINEERING
 853 COLUMBIA ROAD, SUITE #101
 PLAINFIELD, IN 46166
 BUS: (317) 707-3700 FAX: (317) 707-3800
 E-MAIL: Banning@BanningEngineering.com
 WEB: www.BanningEngineering.com

Project No: 21013
 Sheet No:



plot: P:\2021\21013\Engineering\Cadd\Sheet Files\PA_21013_PP_ssk_light_signs.dwg Sep 21, 2021 - 1:26pm