



RANDALL
PAULSON
architects

Reswell Mill
85-A Mill Street, Suite 200
Reswell, Georgia 30075
1 770.850.7558 1 770.850.7559
e-mail: architects@randallpaulson.com

architecture/interiors

These plans and specifications are the property of Randall Paulson Architects, Incorporated. These documents may not be copied, reproduced, used or implemented in any way, in part or in whole, without the written consent of Randall Paulson Architects, Incorporated. All content has rights of copyright as hereby specifically reserved.

PROJECT
SKYHAWK

A
EXPANSION
FOR



1601 WHITAKER ROAD
PLAINFIELD, INDIANA 46168


Print Record

8 OCT 2021	PRELIMINARY PRICING SET

Revisions


Date 14 SEPTEMBER 2021
Project No. 2021317.00
Sheet Title ELEVATIONS

Sheet No. **A-201**
Released for Construction
Not Released for Construction

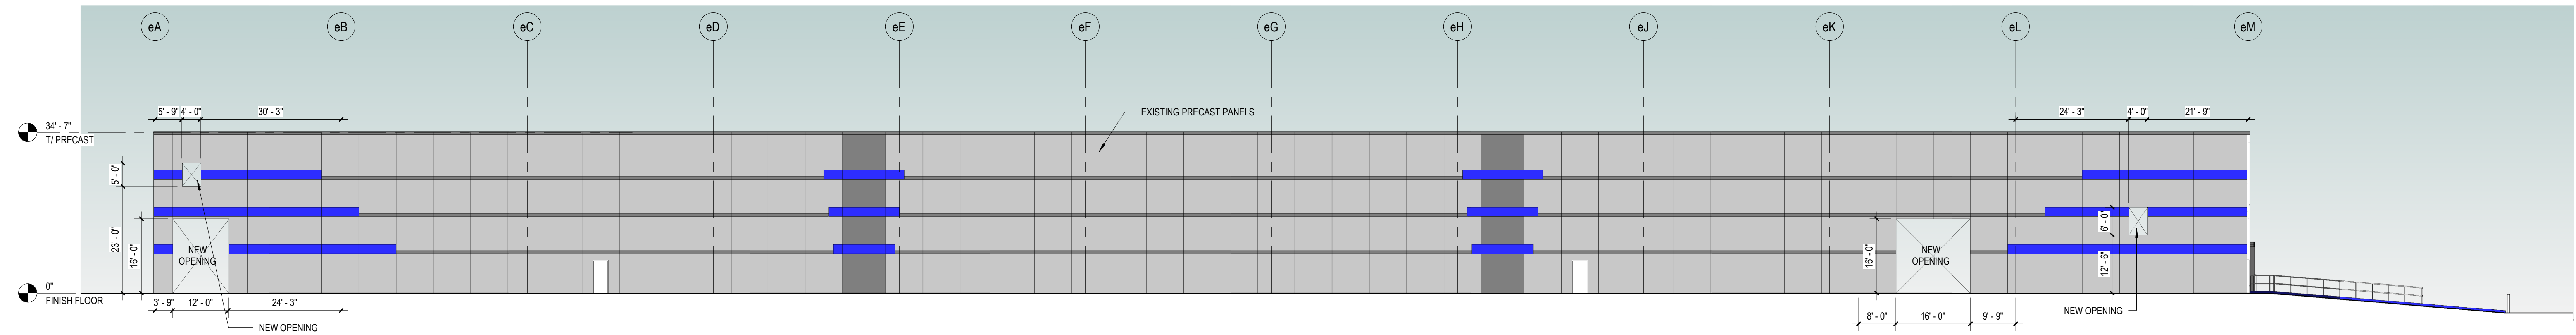


NORTH ELEVATION - EXISTING

1
A-201
1/16" = 1'-0"

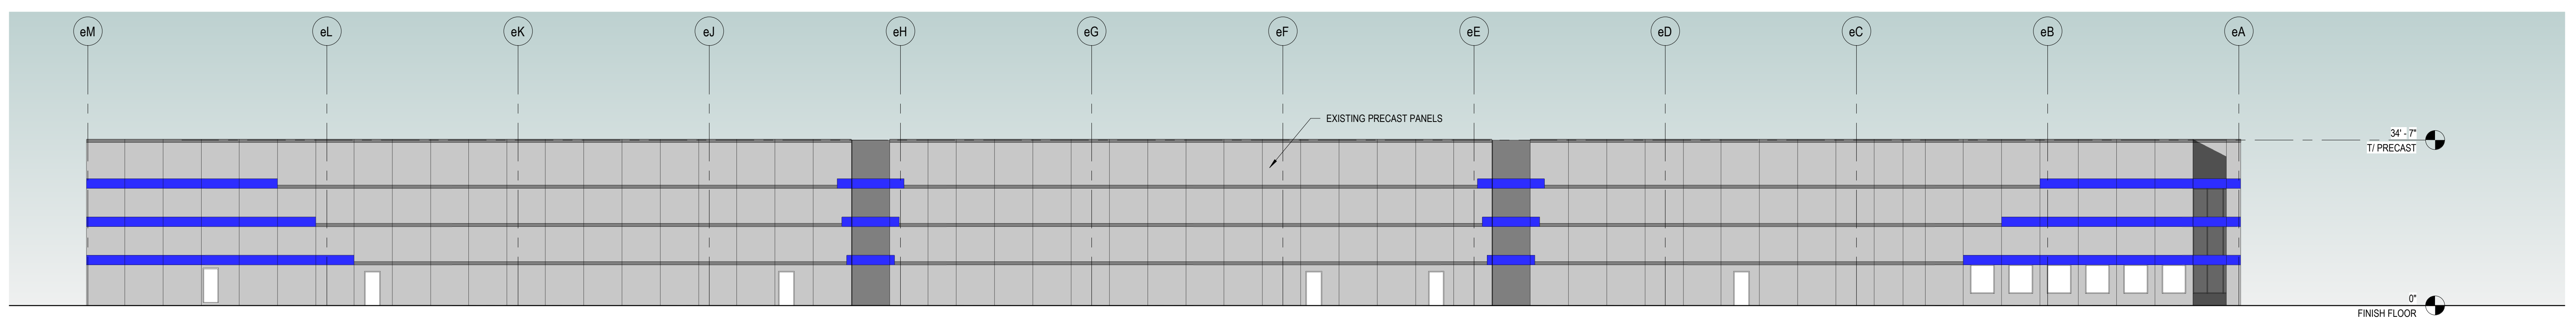

SOUTH ELEVATION - EXISTING

4
A-201
1/16" = 1'-0"

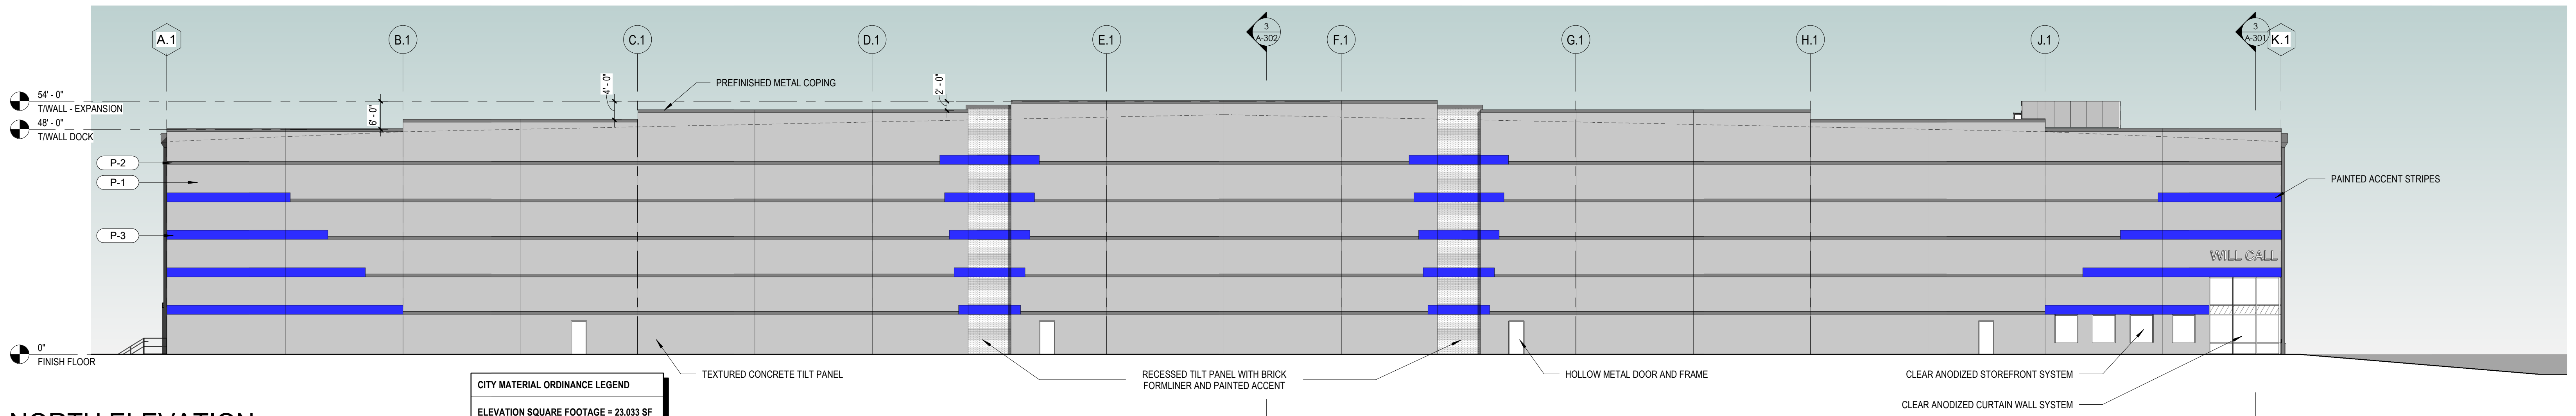

NORTH ELEVATION


2
A-201
1/16" = 1'-0"

CITY MATERIAL ORDINANCE LEGEND

ELEVATION SQUARE FOOTAGE = 23,033 SF

- P2 ACCENT = 1,163 SF
- P3 ACCENT = 929 SF
- FORMLINER ACCENT = 787 SF
- GLAZING = 373 SF
- TOTAL = 3,271 SF

3,271 / 23,033 = 0.142 = 14.2% > 10%

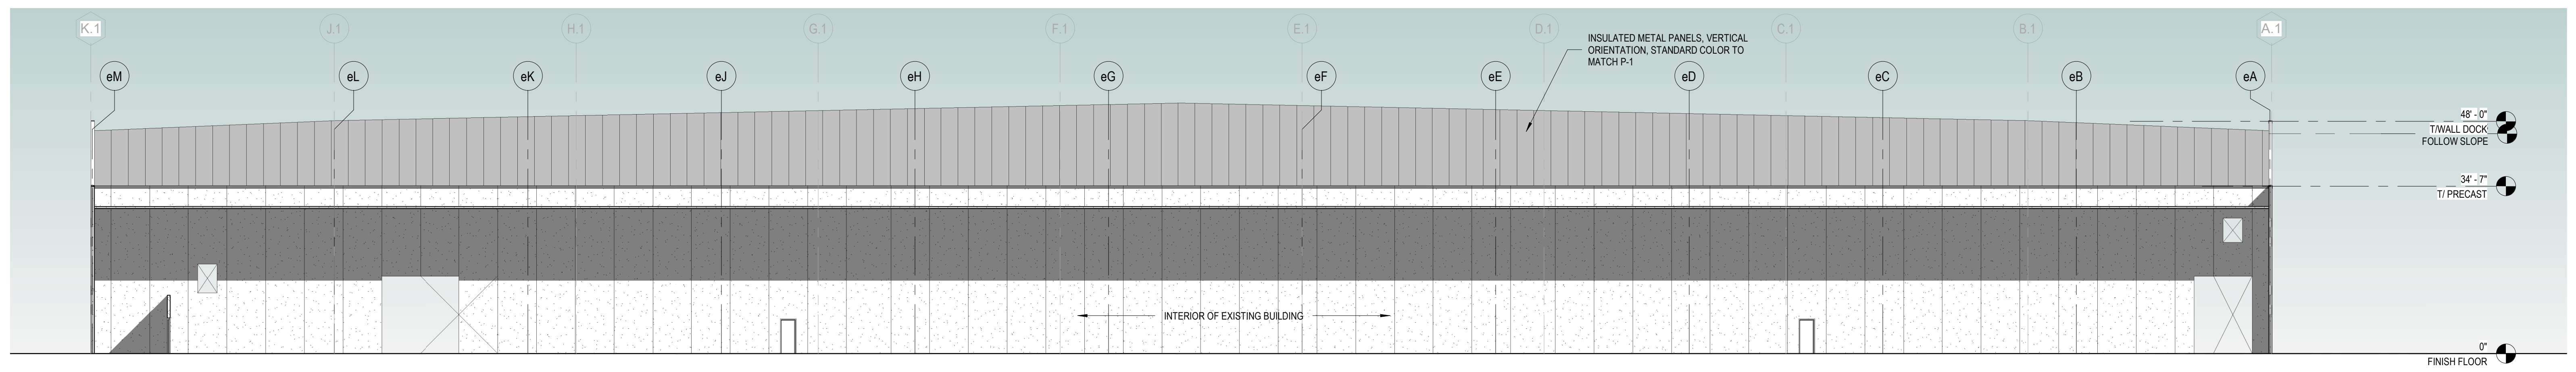

SOUTH ELEVATION

5
A-201
1/16" = 1'-0"