

BUILDING 1 FLOOR PLAN

3/32" = 1'-0"

**6,566 SF
TOTAL**

SHEET NUMBER

A2

SHEET DESCRIPTION

**BUILDING 1
FLOOR PLAN**

PROJECT NO.

23027







DATE

06/16/23

Sandeep Lakhan
PLAINFIELD COMMERCIAL

Township Line Rd. & Dan Jones Rd.



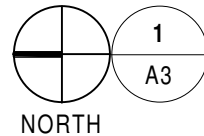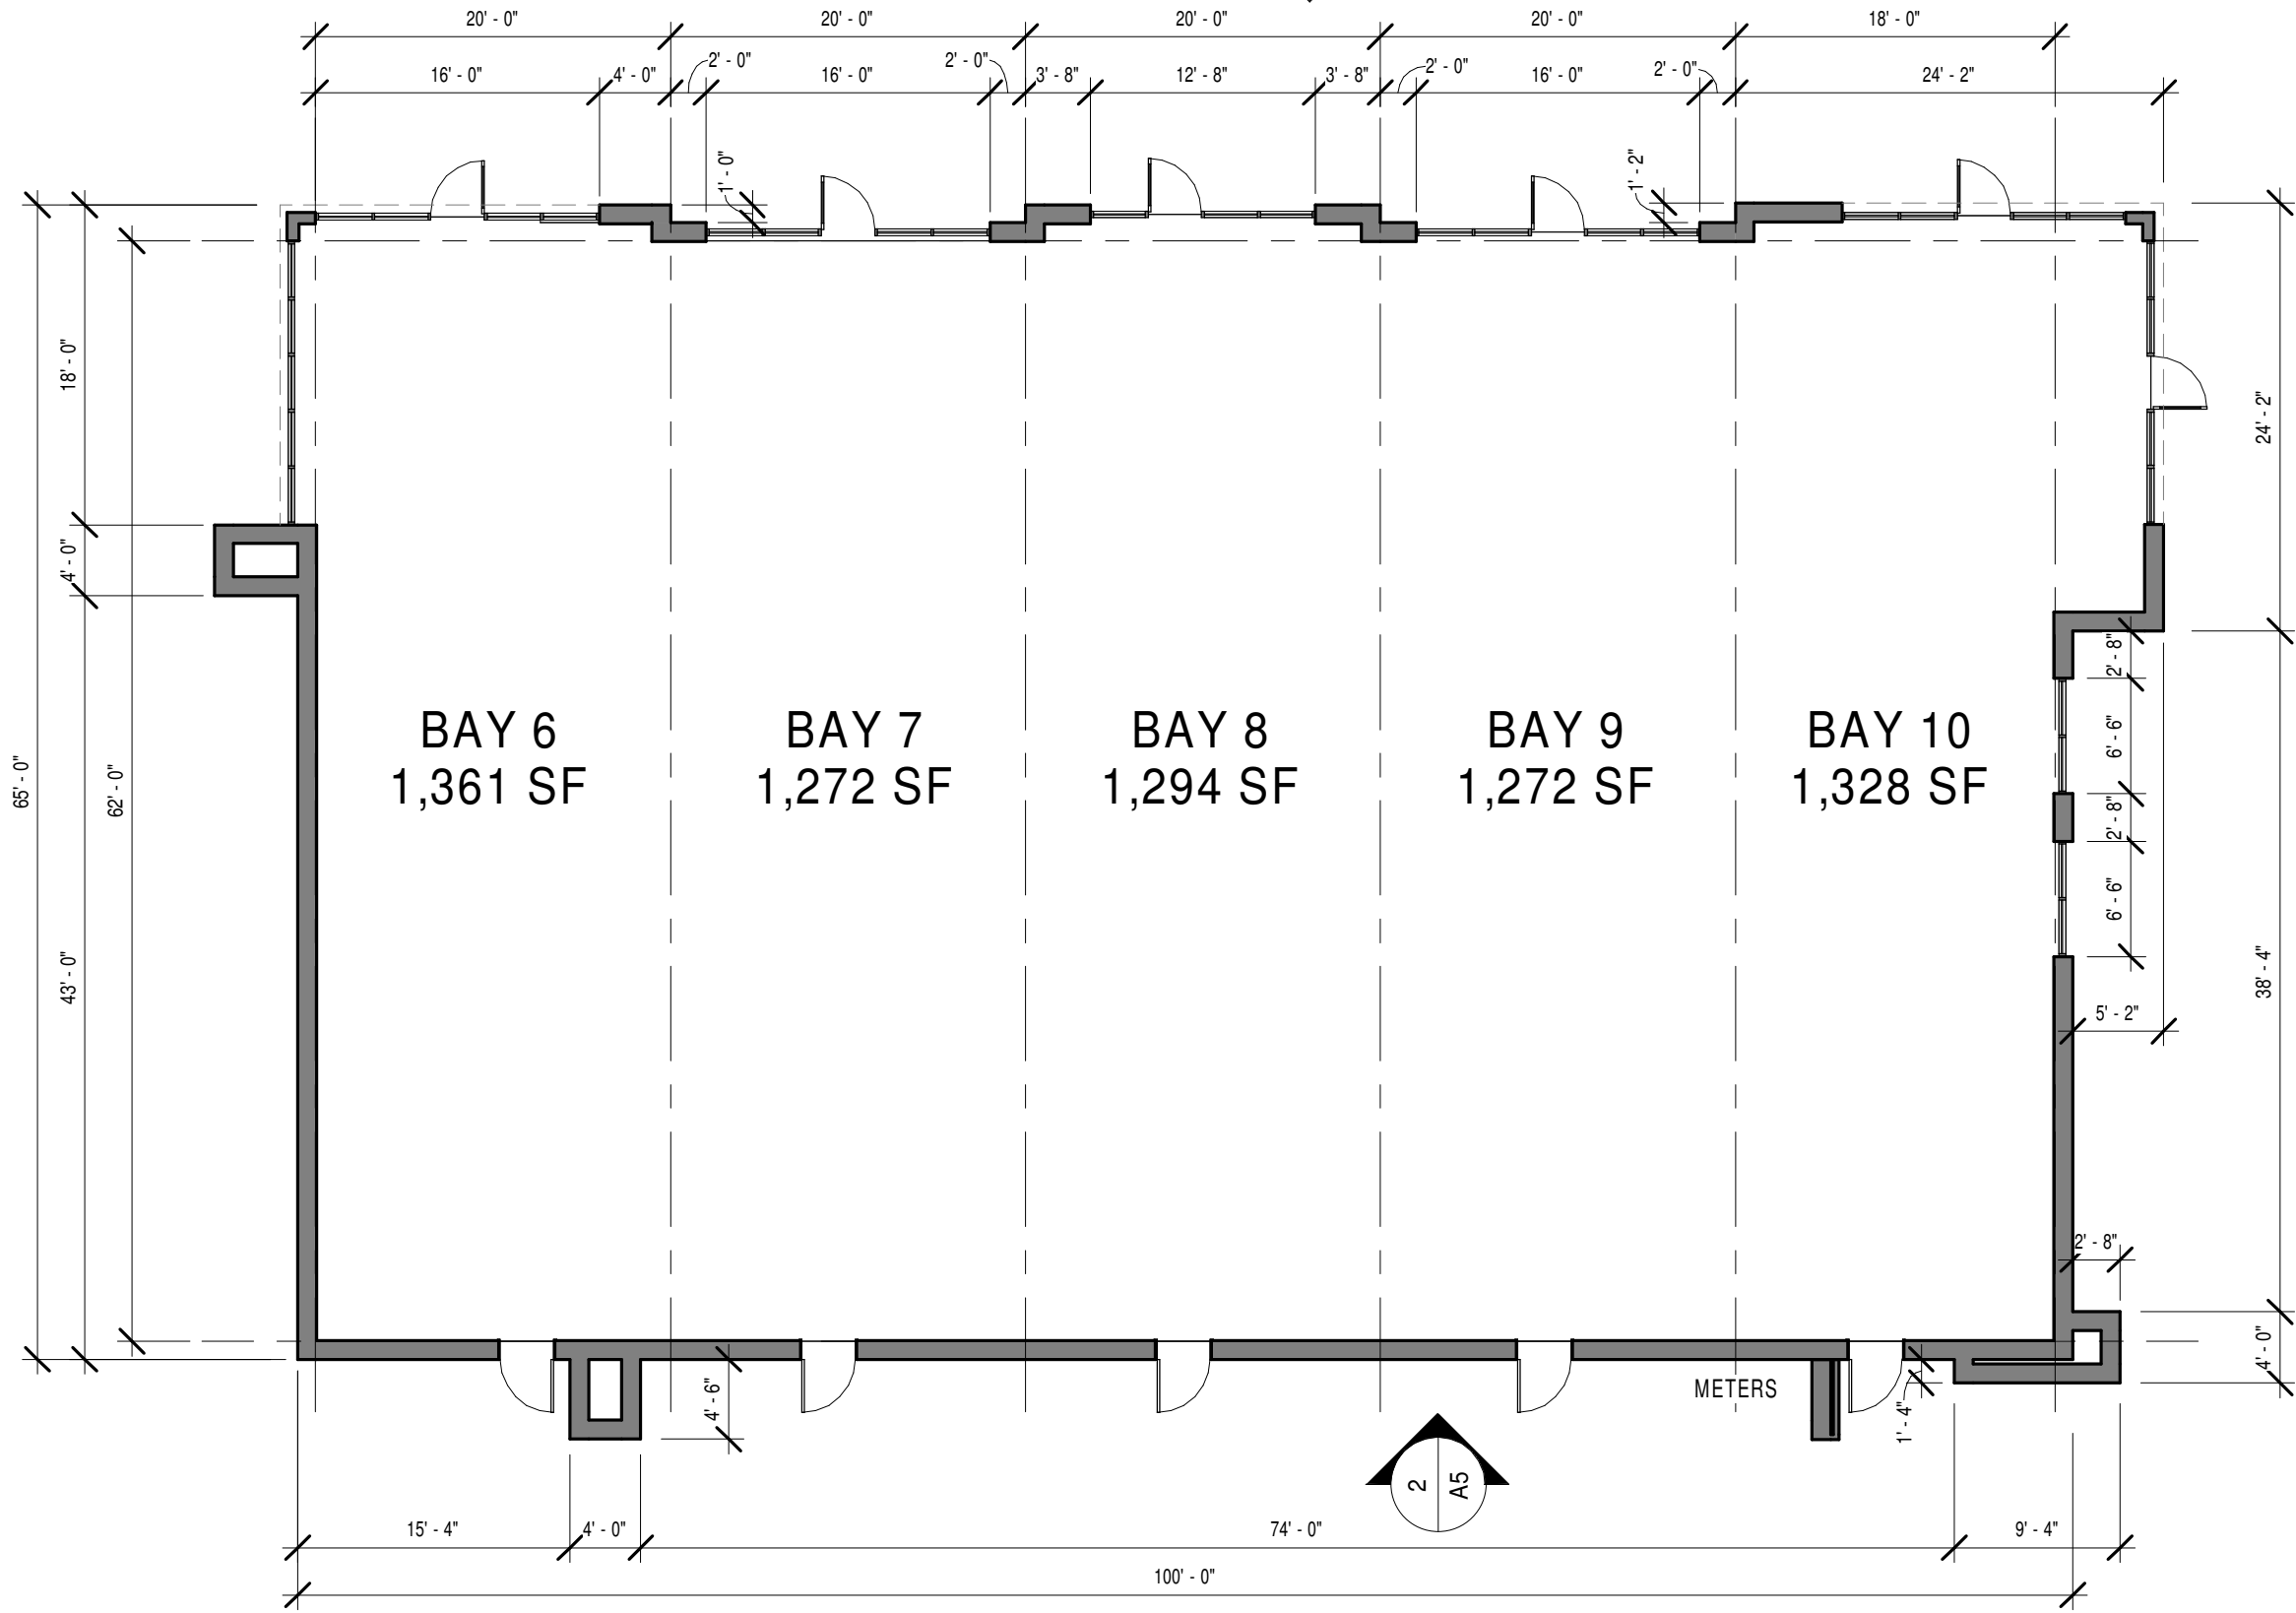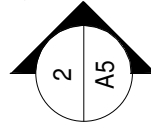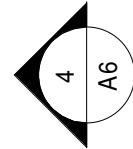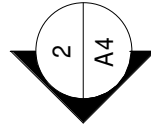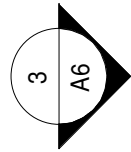

BUILDING 2 FLOOR PLAN

3/32" = 1'-0"

6,527 SF
TOTAL

SHEET NUMBER

A3

SHEET DESCRIPTION

**BUILDING 2
FLOOR PLAN**

PROJECT NO.

23027


DATE

06/16/23

Sandeep Lakhan
PLAINFIELD COMMERCIAL

Township Line Rd. & Dan Jones Rd.




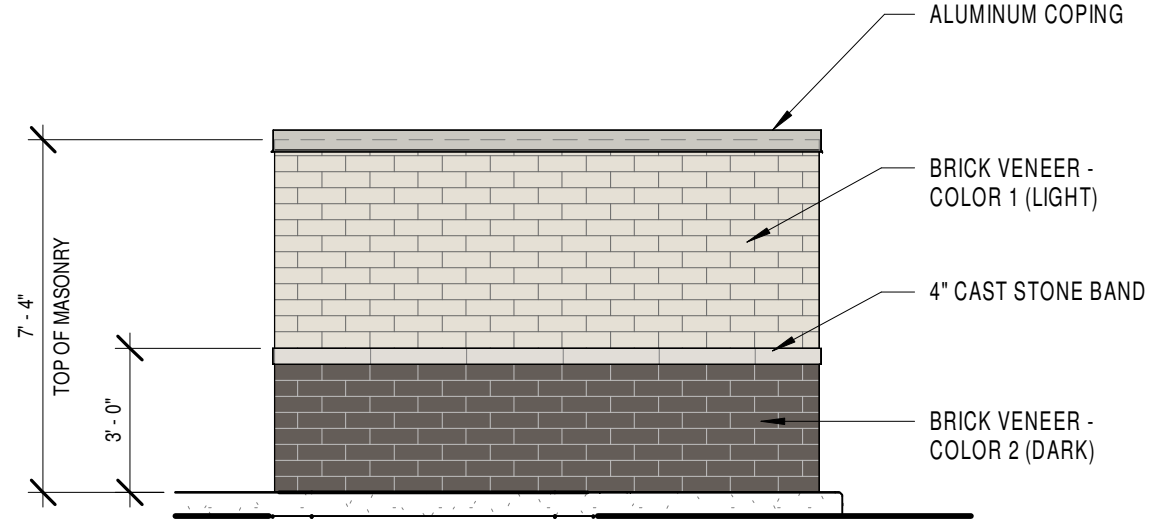

2
A11

TRASH ENCLOSURE - SIDE ELEV.

1/4" = 1'-0"

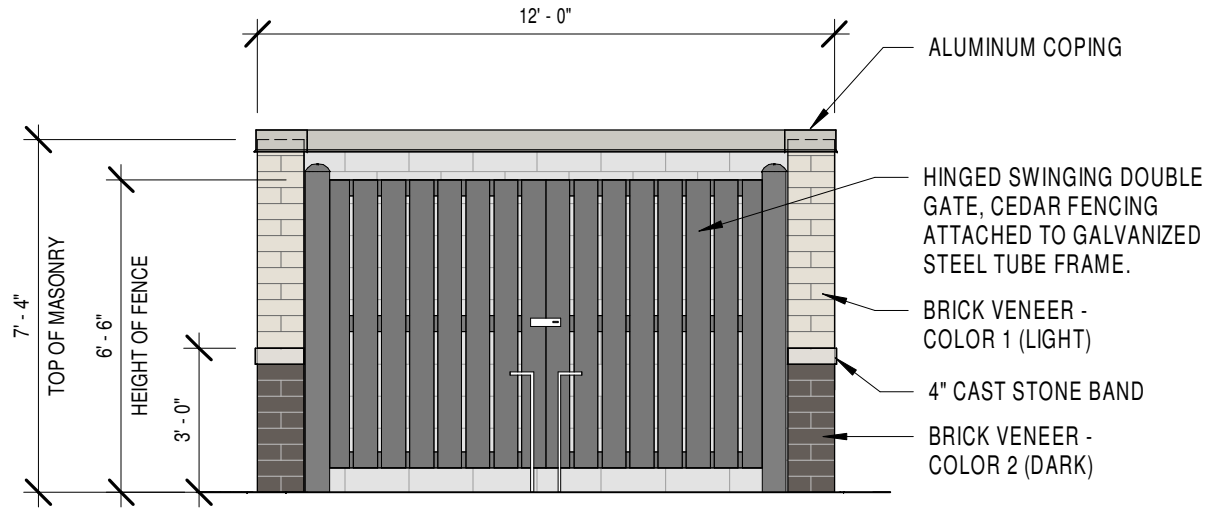

1
A11

TRASH ENCLOSURE - FRONT ELEV.

1/4" = 1'-0"

SHEET NUMBER

A11

SHEET DESCRIPTION

TRASH ENCLOSURE ELEVATIONS

PROJECT NO.

23027

DATE

10/02/23

Sandeep Lakhan

PLAINFIELD COMMERCIAL

Township Line Rd. & Dan Jones Rd.

Architecture • Interior Design
STUDIO THREE DESIGN