


Exhibit C

Example Elevations and Plans


The following examples shall only be permitted for the Townhomes in Section 1, Phase 2 as defined by the Final Plat, specifically Lots 39A-F, 40A-B, 41A-E, 42A-D, 43A-F, and 44A-D.

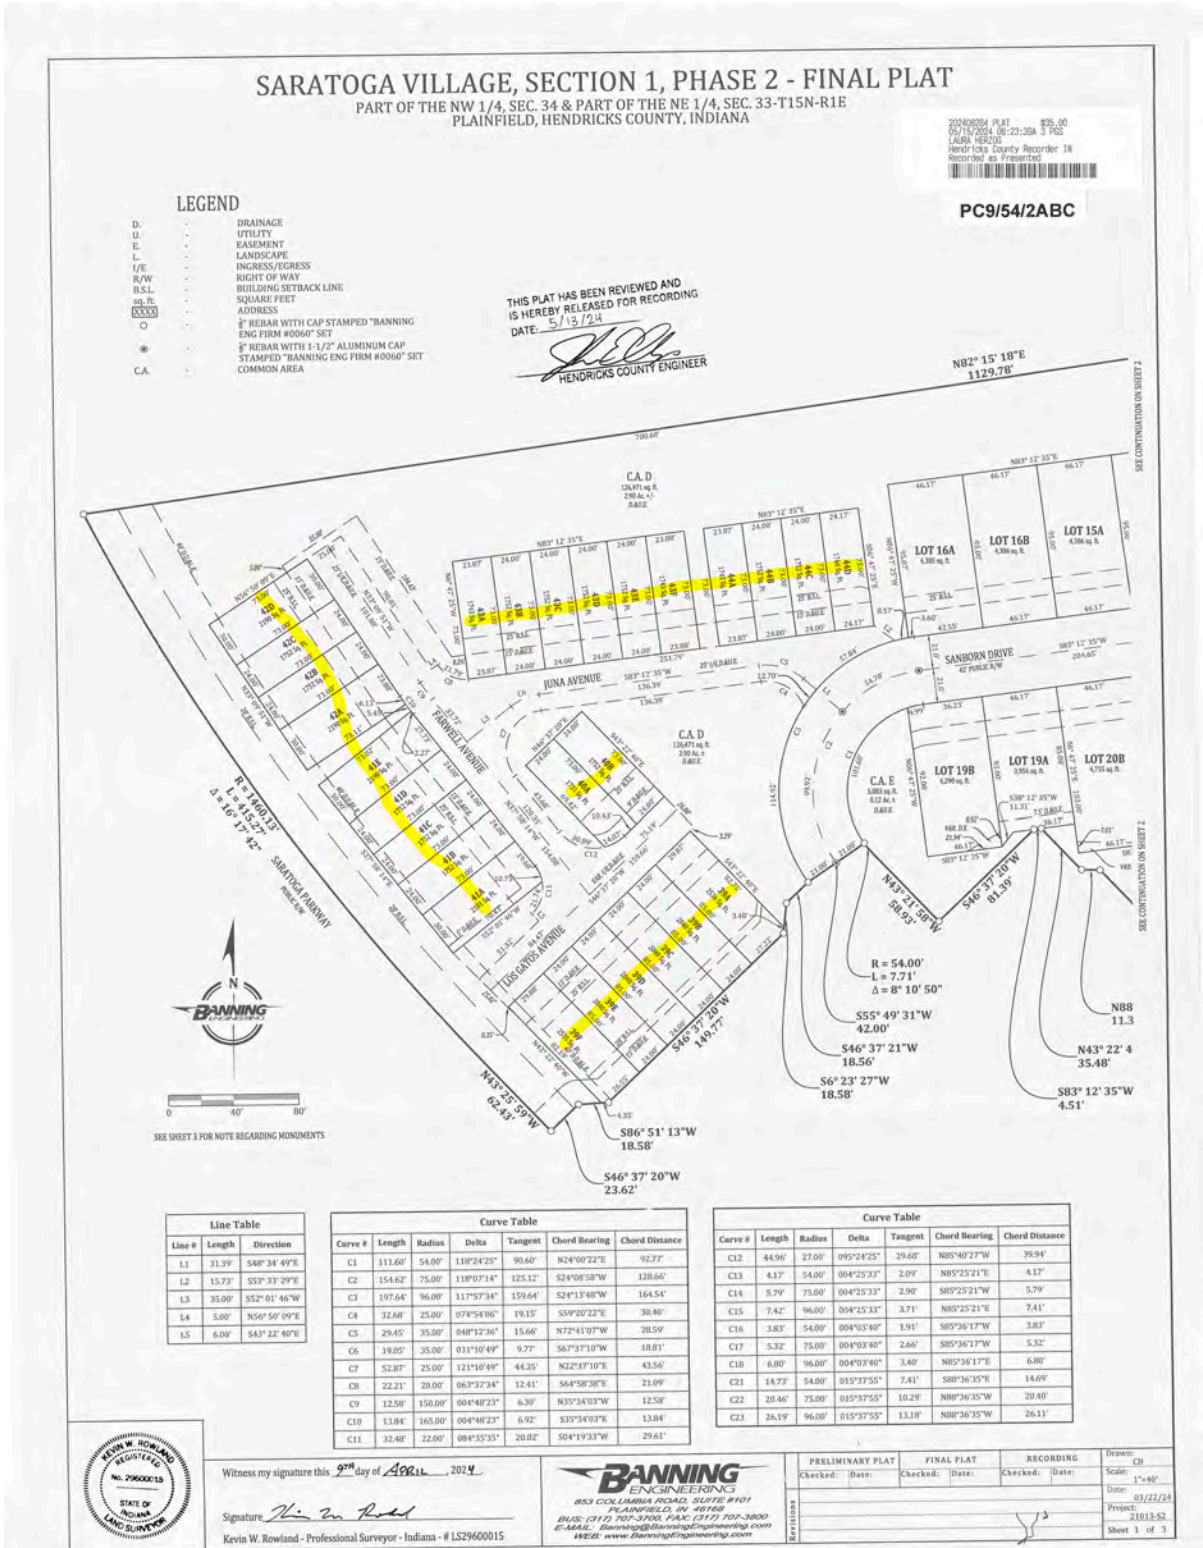



REAR ELEVATION 2-UNIT REAR-LOAD BUILDING

NOT TO SCALE

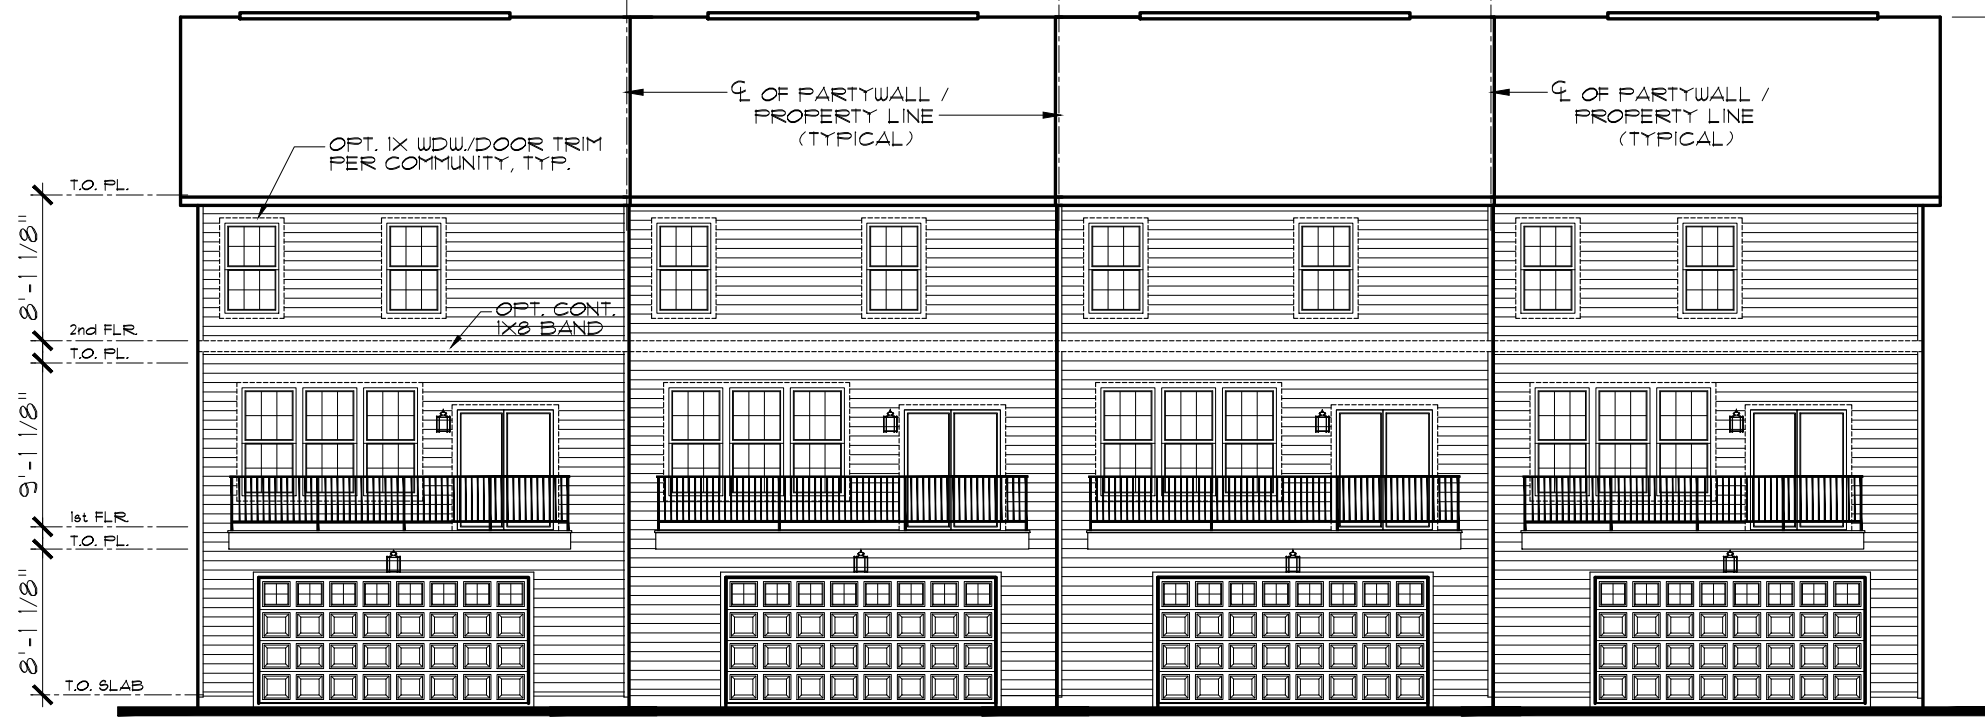

REAR ELEVATION

4-UNIT REAR-LOAD BUILDING

NOT TO SCALE




TALBOTT II C

MERIDIAN III D

FRONT ELEVATION 2-UNIT REAR-LOAD BUILDING

NOT TO SCALE

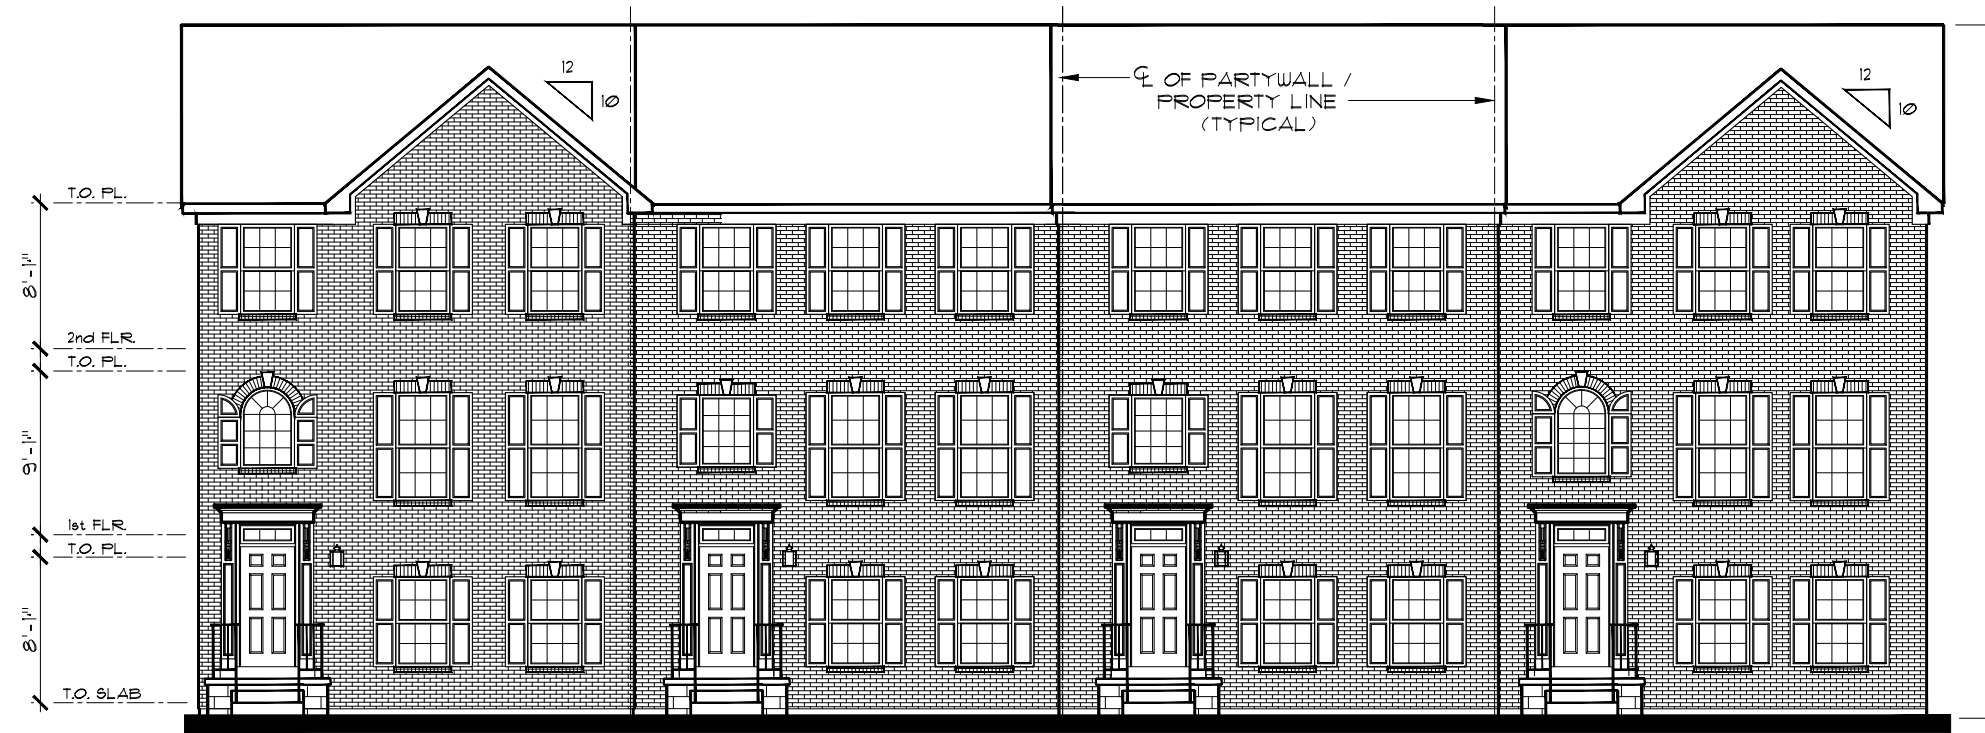

TALBOTT II C

MADISON E

MADISON E

MERIDIAN III D

FRONT ELEVATION


4-UNIT REAR-LOAD BUILDING

NOT TO SCALE

PROPOSED ELEVATION DESIGN

SARATOGA VILLAGE TOWNHOMES

LENNAR[®]
INDIANAPOLIS DIVISION

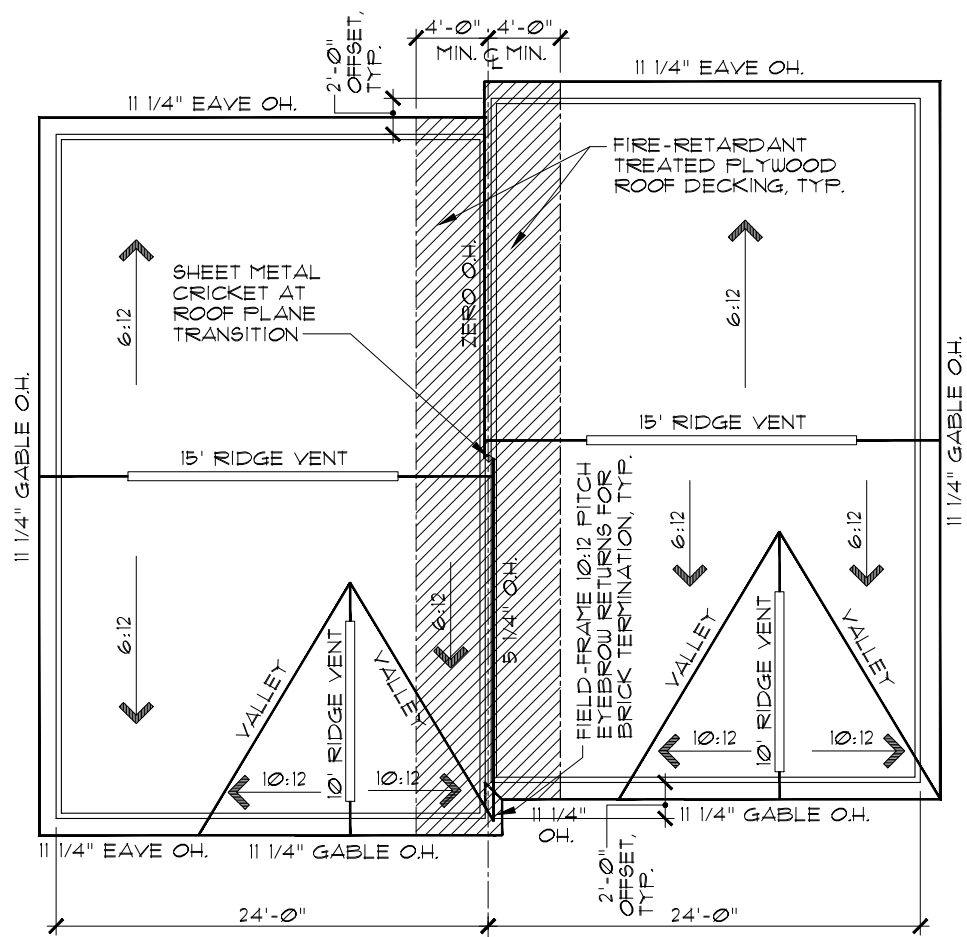


TALBOTT II C

MERIDIAN III D

ROOF PLAN

2-UNIT REAR-LOAD BUILDING

NOT TO SCALE

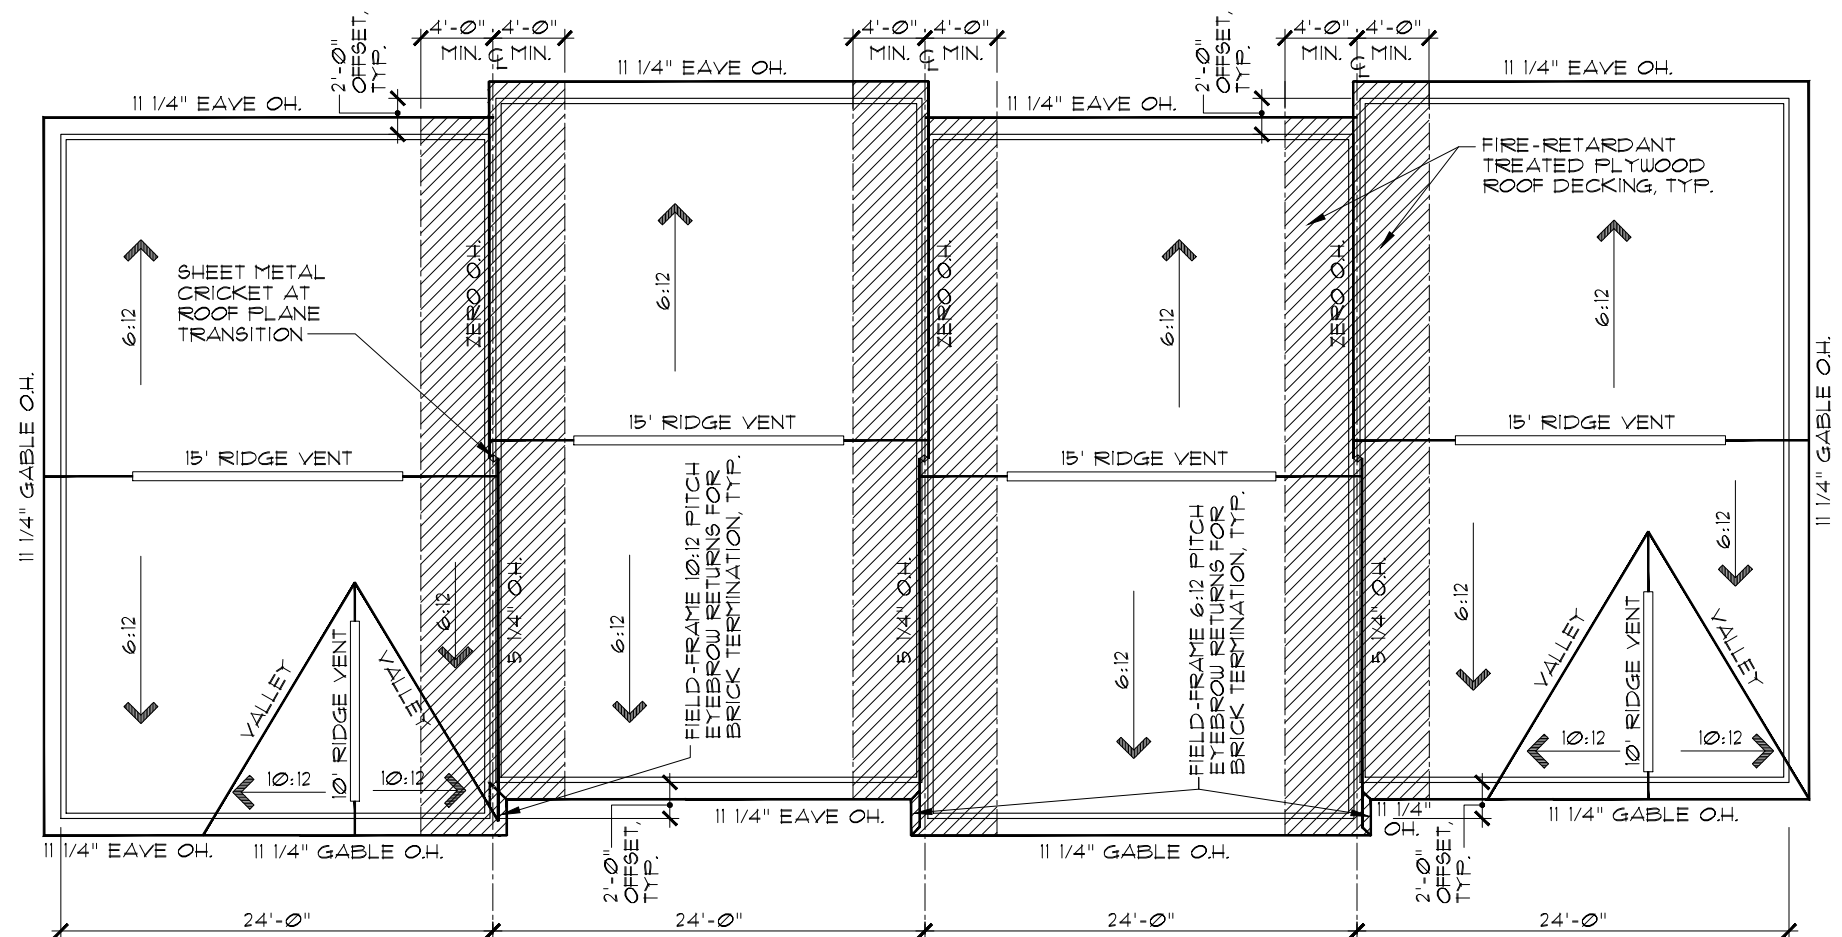

TALBOTT II C

MADISON E

MADISON E

MERIDIAN III D

ROOF PLAN

4-UNIT REAR-LOAD BUILDING

NOT TO SCALE


PROPOSED ELEVATION DESIGN

SARATOGA VILLAGE TOWNHOMES

LENNAR[®]

INDIANAPOLIS DIVISION


3/4/2025

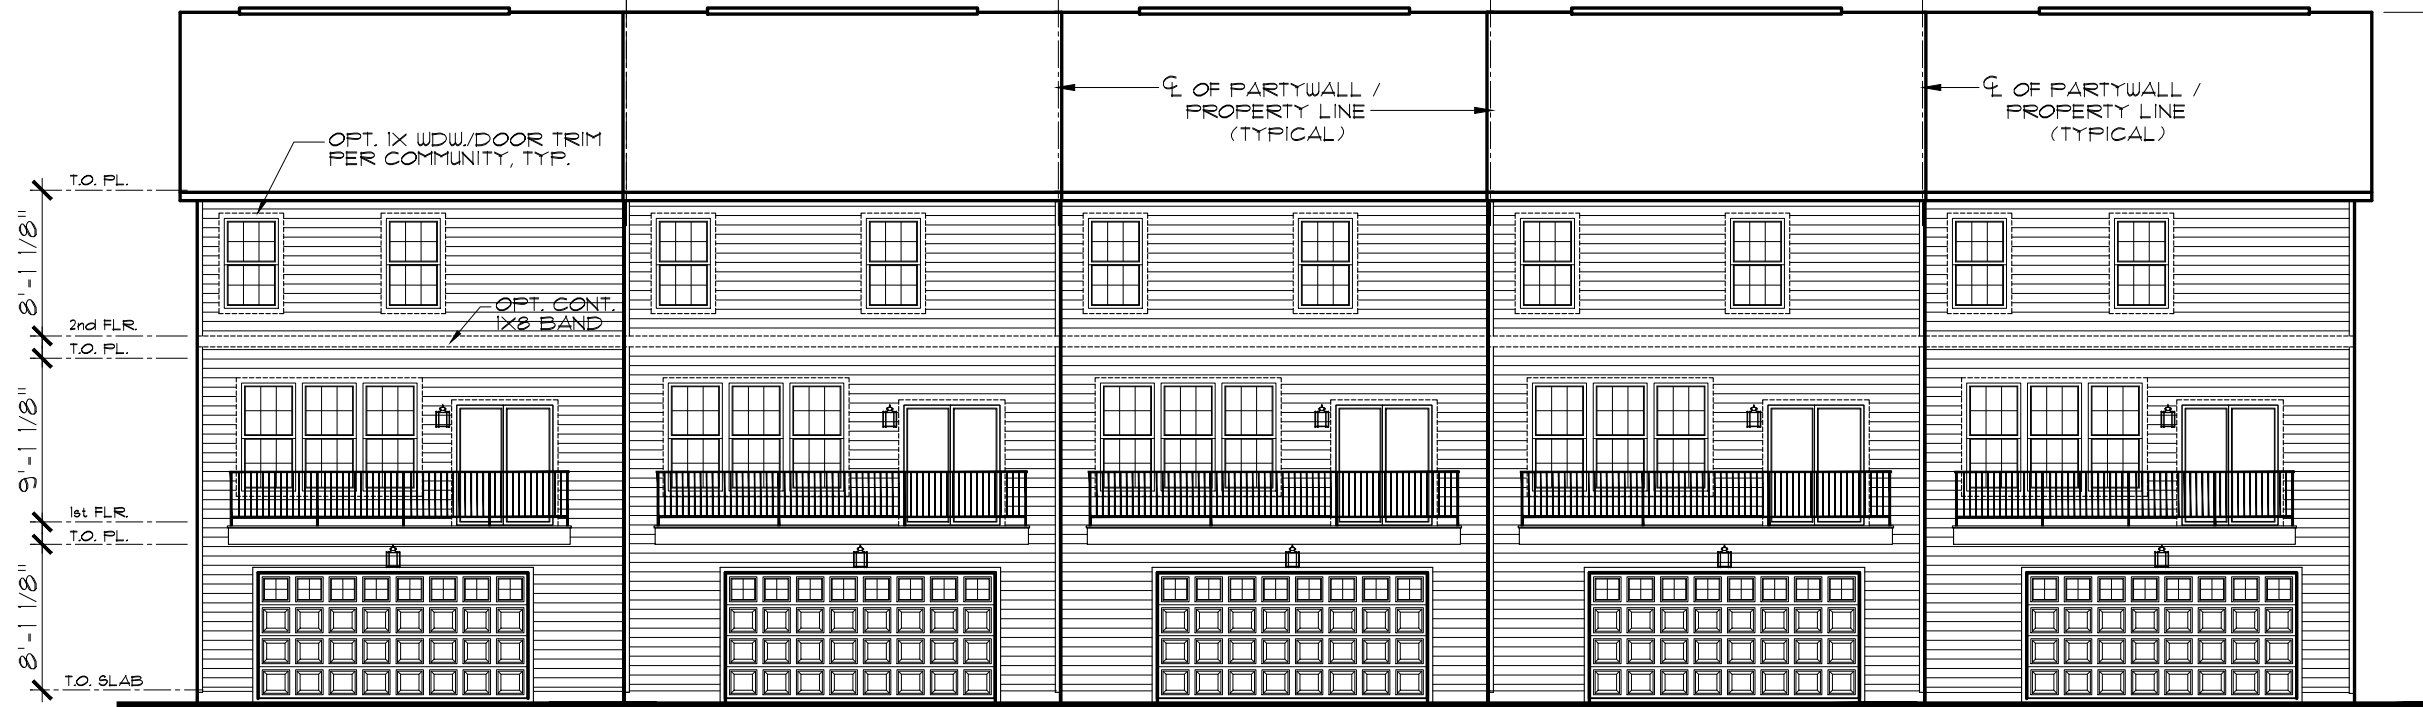

REAR ELEVATION

5-UNIT REAR-LOAD BUILDING

NOT TO SCALE

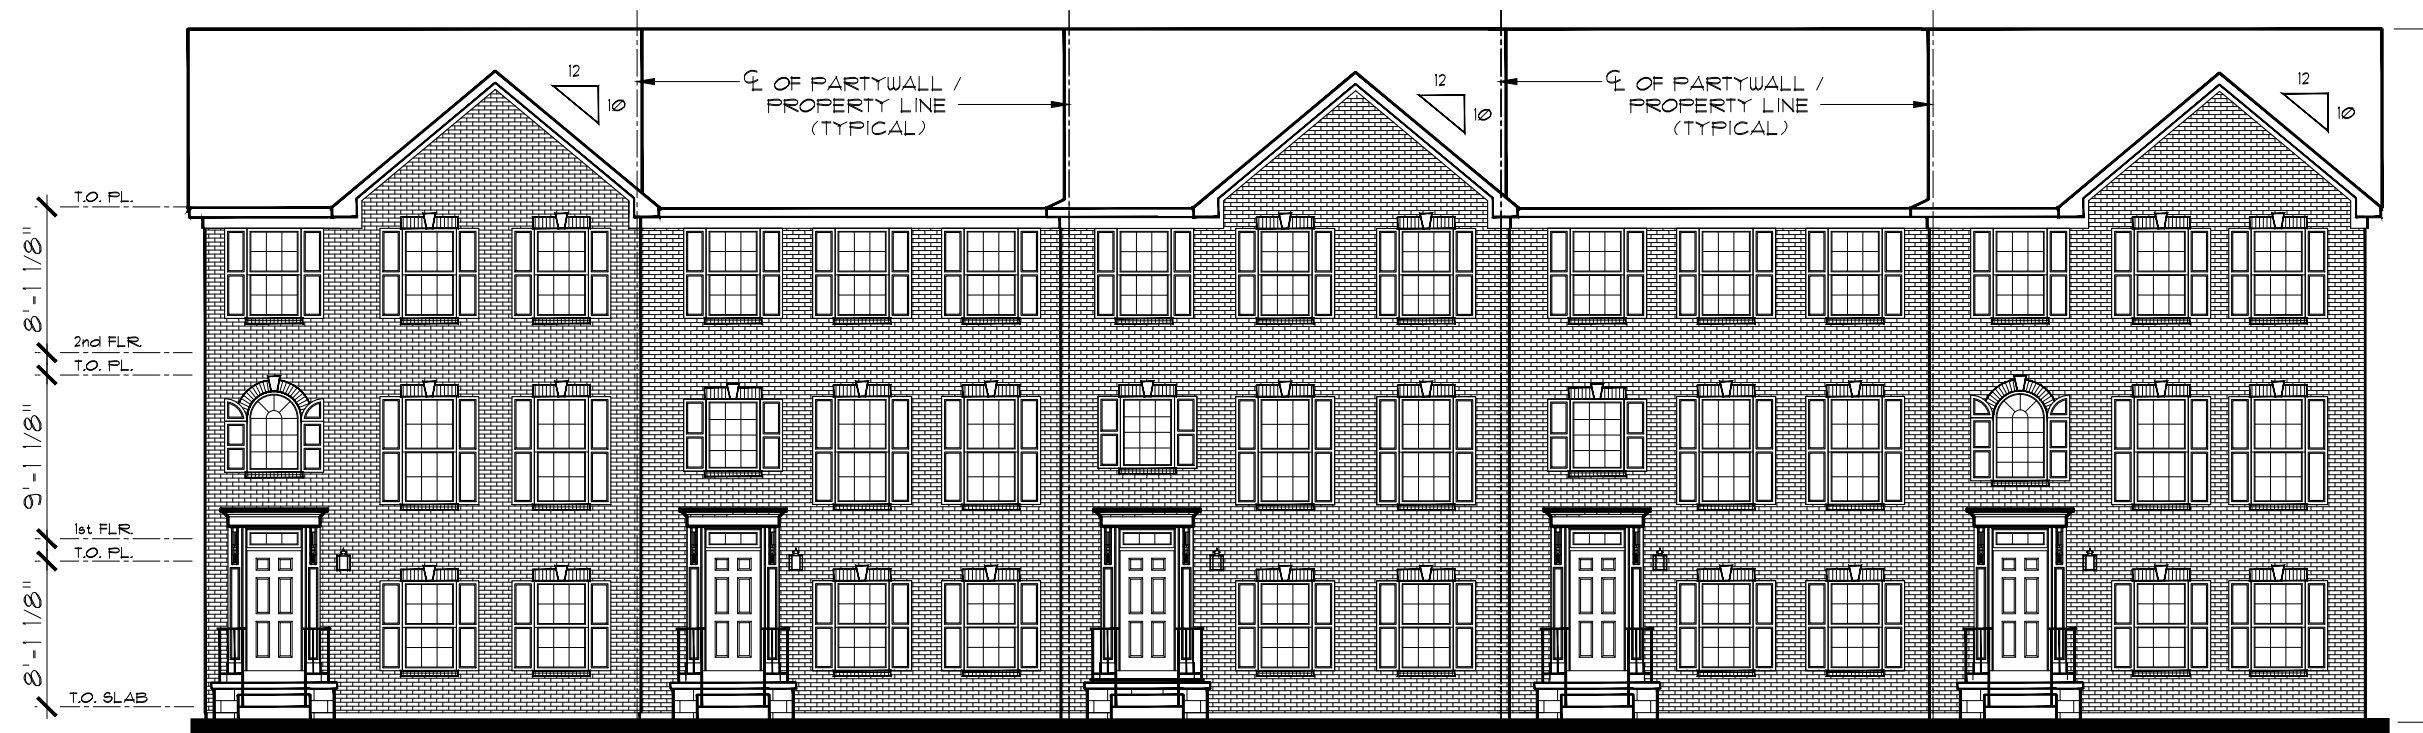

FRONT ELEVATION

5-UNIT REAR-LOAD BUILDING

NOT TO SCALE

TALBOTT II C

MADISON E

MADISON F

MADISON E


MERIDIAN III D

PROPOSED ELEVATION DESIGN

SARATOGA VILLAGE TOWNHOMES

LENNAR[®]
INDIANAPOLIS DIVISION

2/11/2025

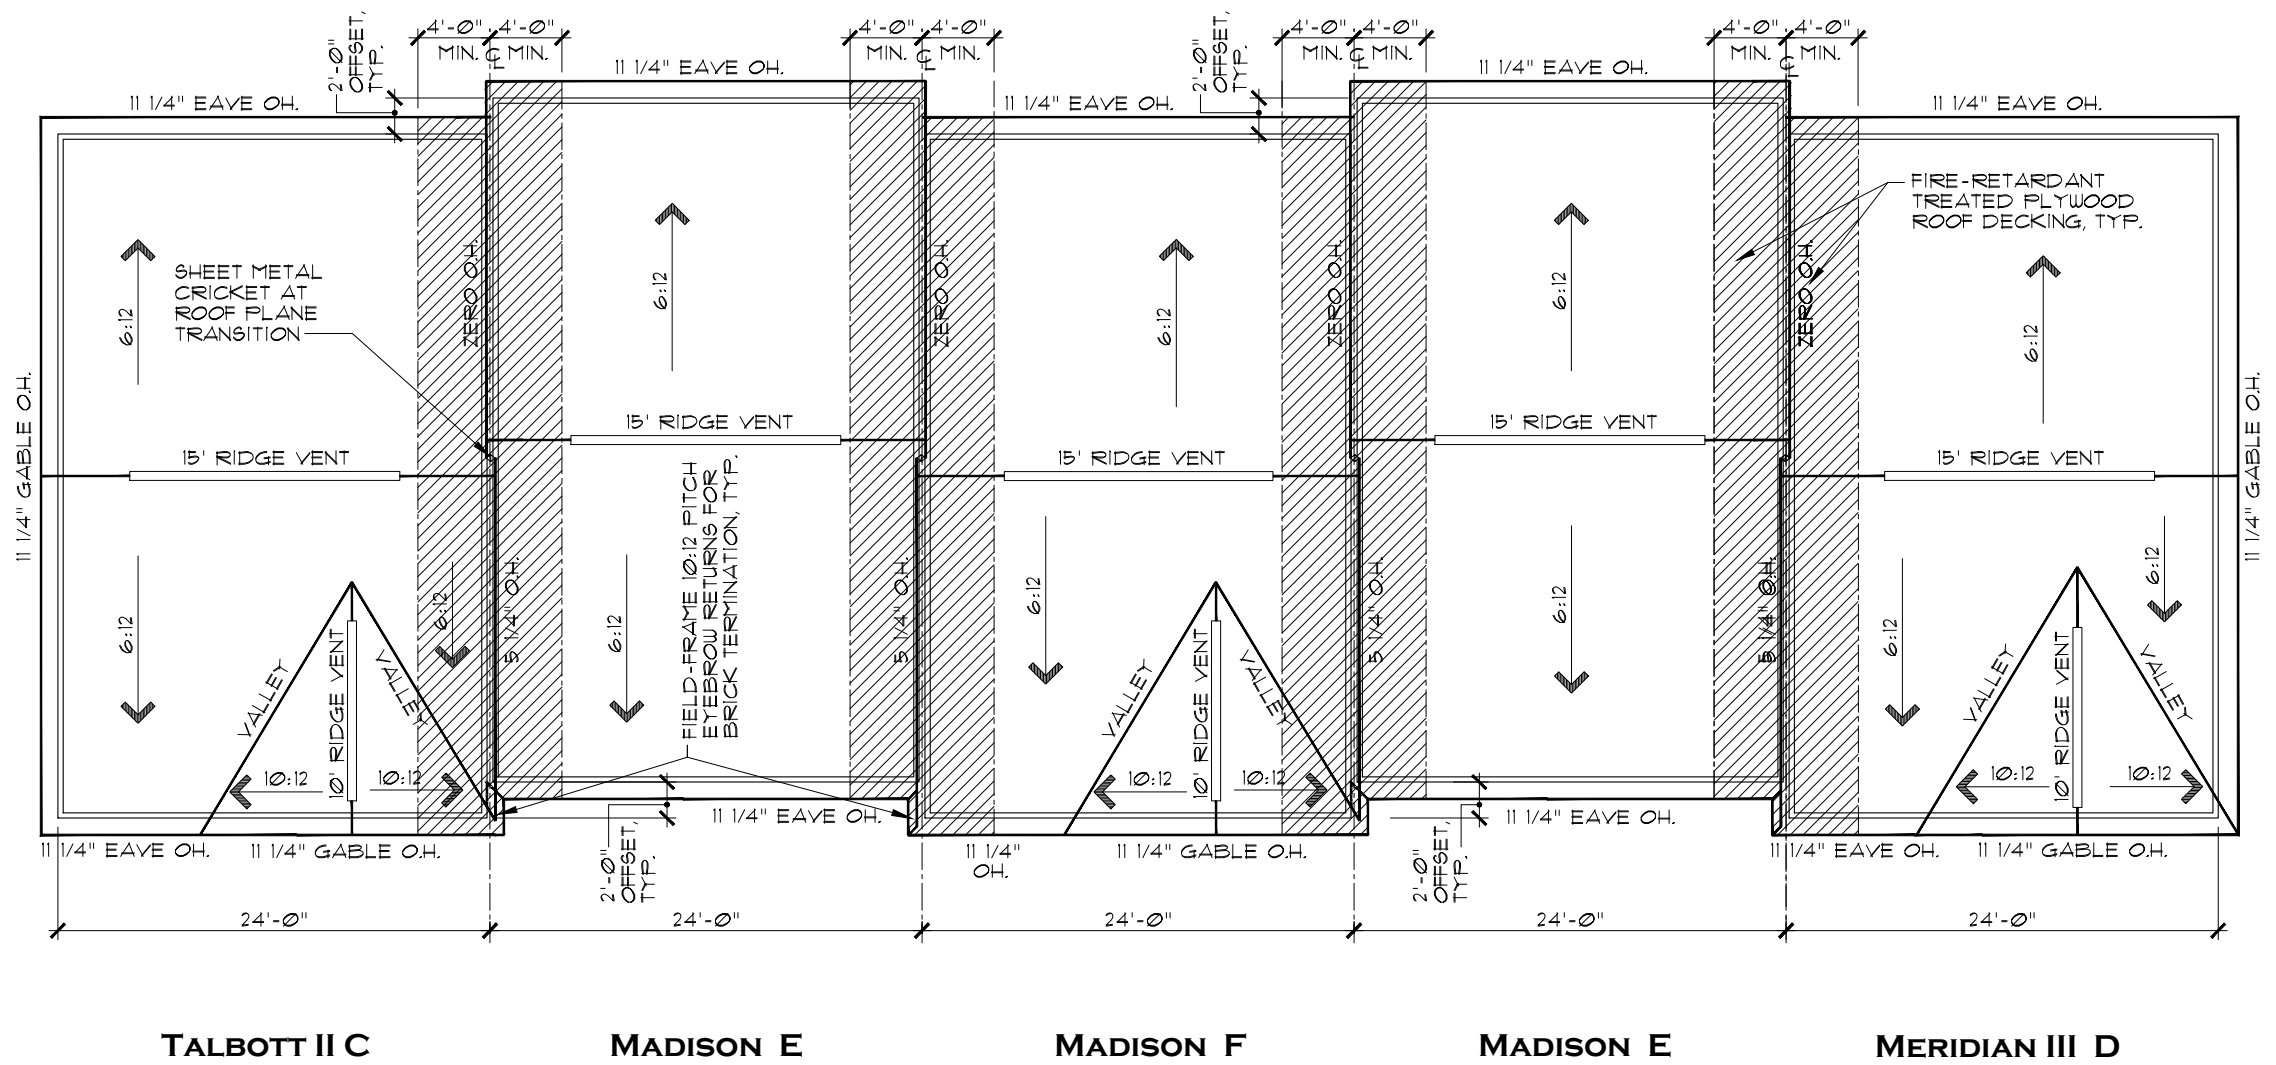

ROOF PLAN

5-UNIT REAR-LOAD BUILDING

NOT TO SCALE



REAR ELEVATION

6-UNIT REAR-LOAD BUILDING

NOT TO SCALE



FRONT ELEVATION

6-UNIT REAR-LOAD BUILDING

NOT TO SCALE

TALBOTT II C

MADISON E

MADISON F

MADISON E

MADISON E


MERIDIAN III D

PROPOSED ELEVATION DESIGN

SARATOGA VILLAGE TOWNHOMES

LENNAR[®]
INDIANAPOLIS DIVISION

3/4/2025

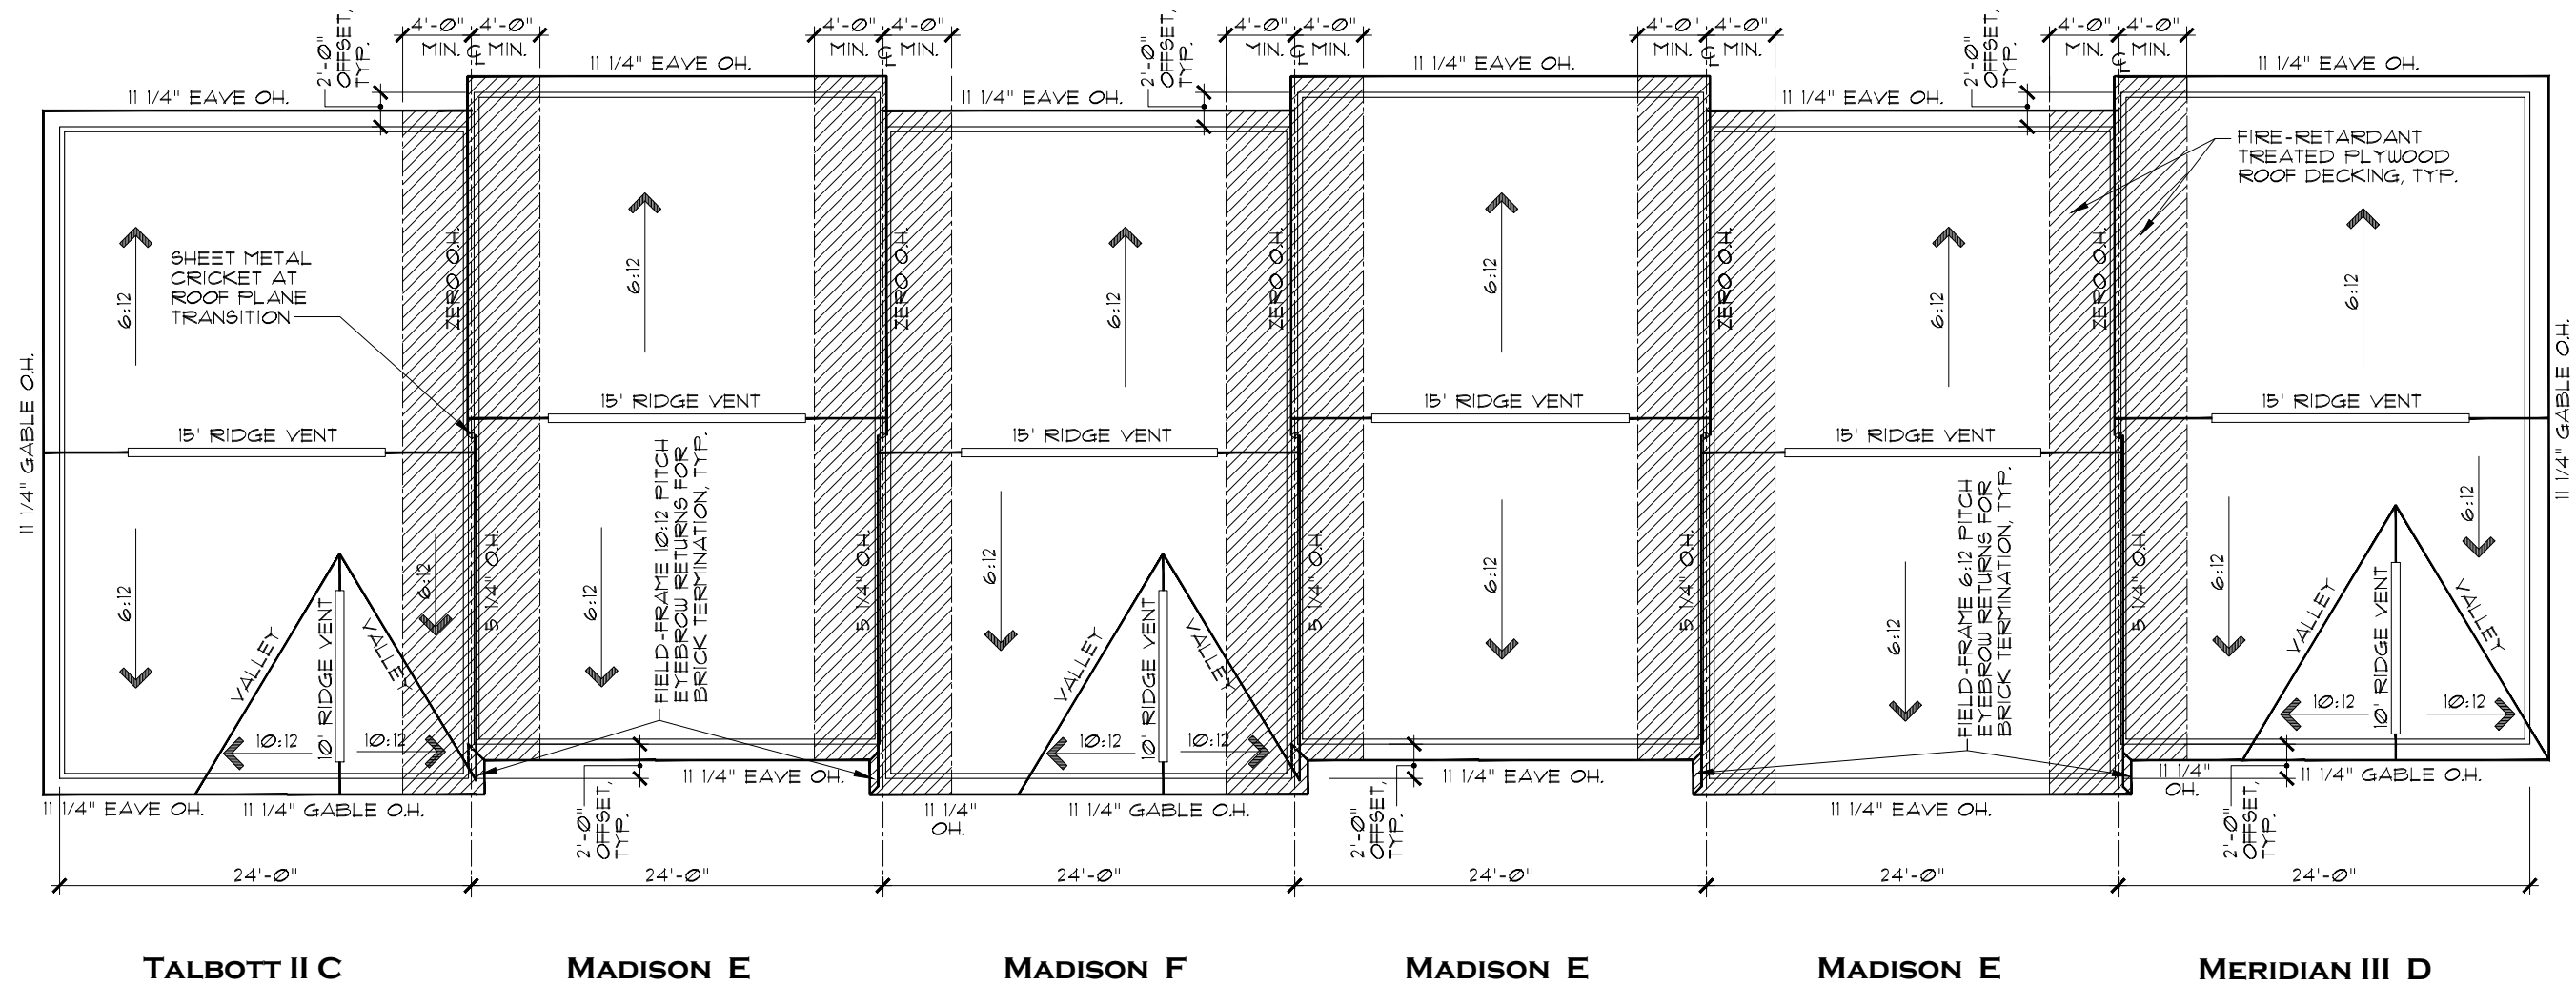

FRONT ELEVATION

6-UNIT REAR-LOAD BUILDING


NOT TO SCALE

PROPOSED ELEVATION DESIGN

SARATOGA VILLAGE TOWNHOMES

LENNAR[®]
INDIANAPOLIS DIVISION

3/4/2025

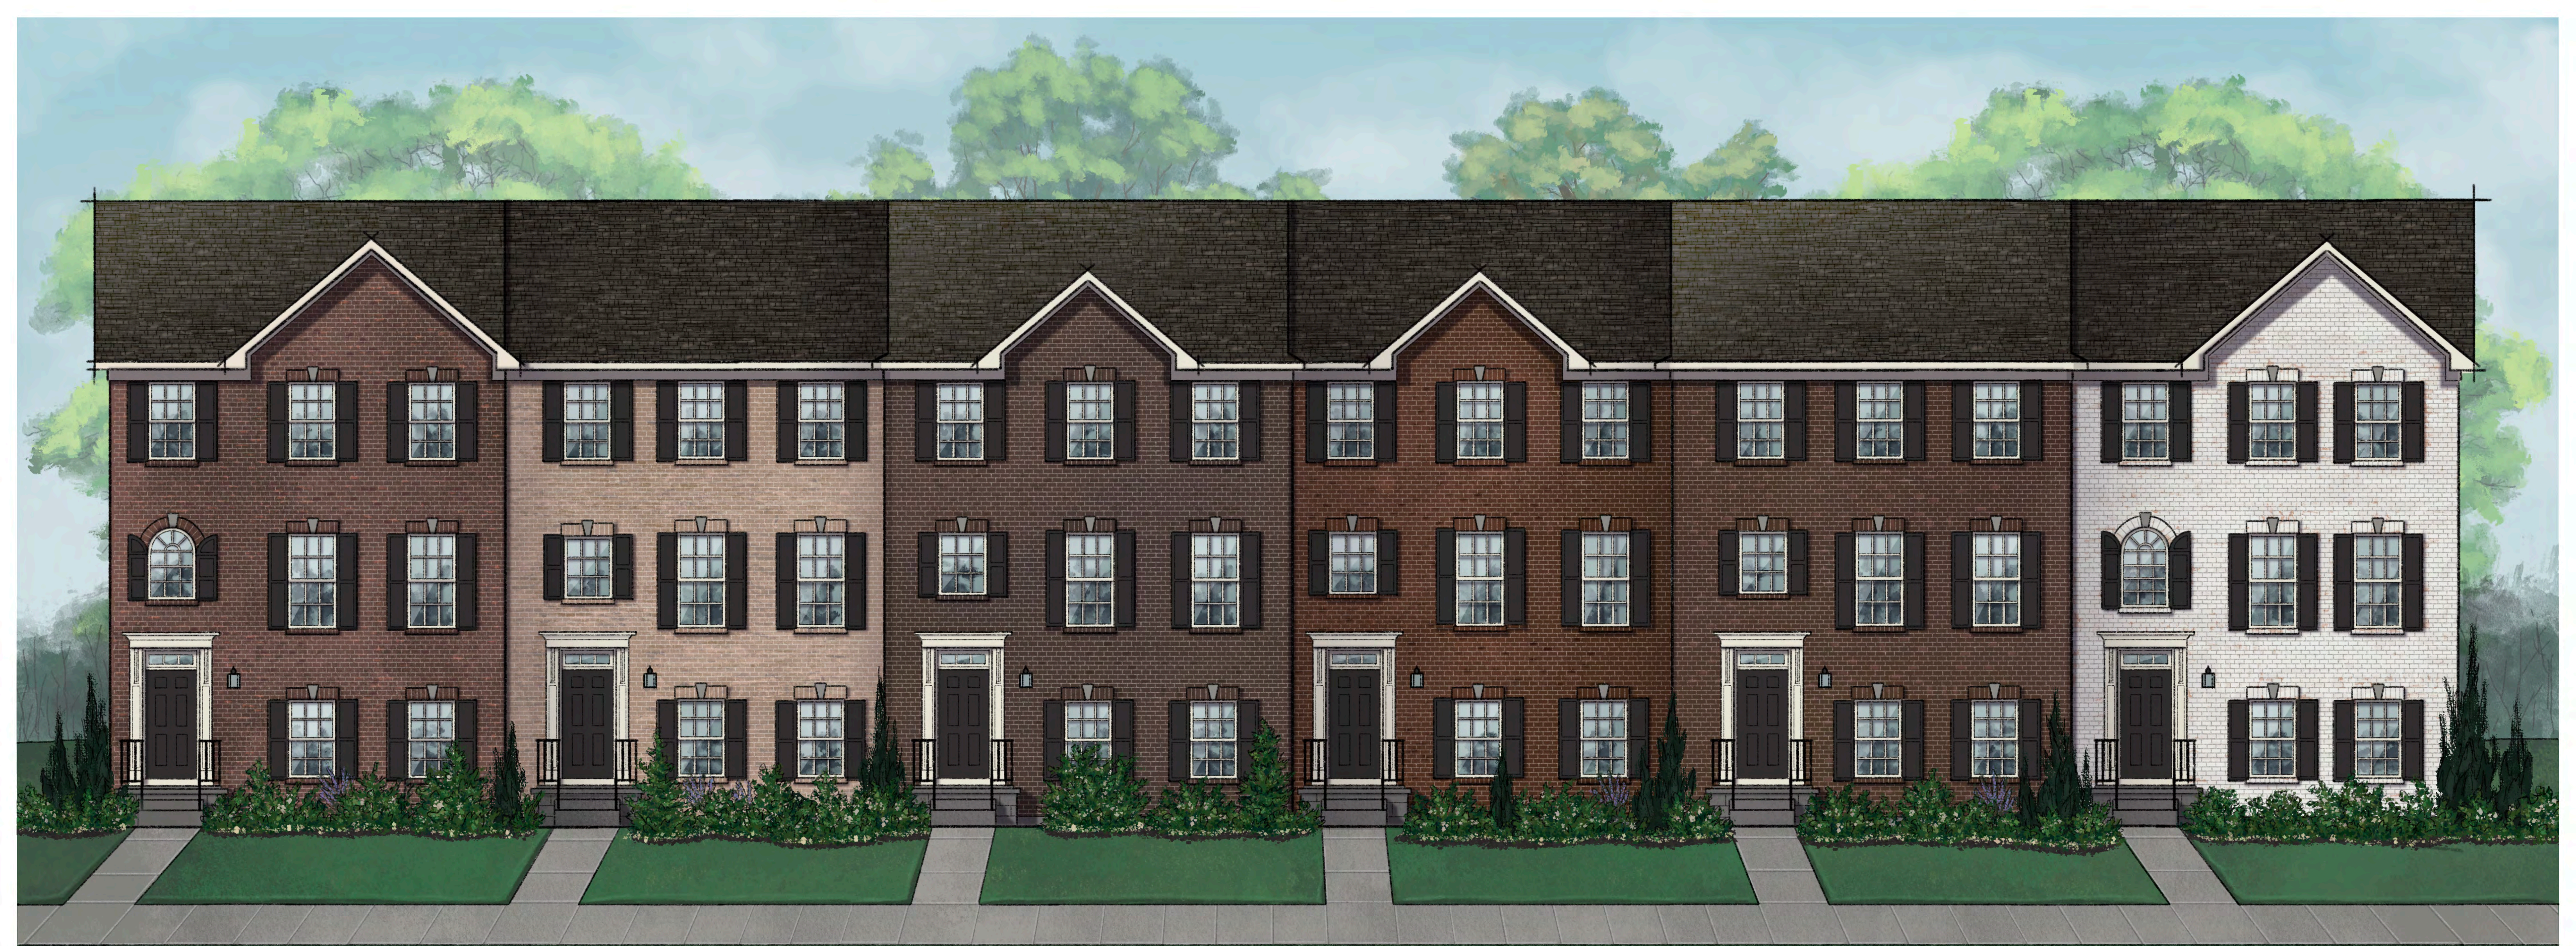






REAR ELEVATION

4-UNIT FRONT-LOAD BUILDING

SCALE: 3/32" = 1'-0"

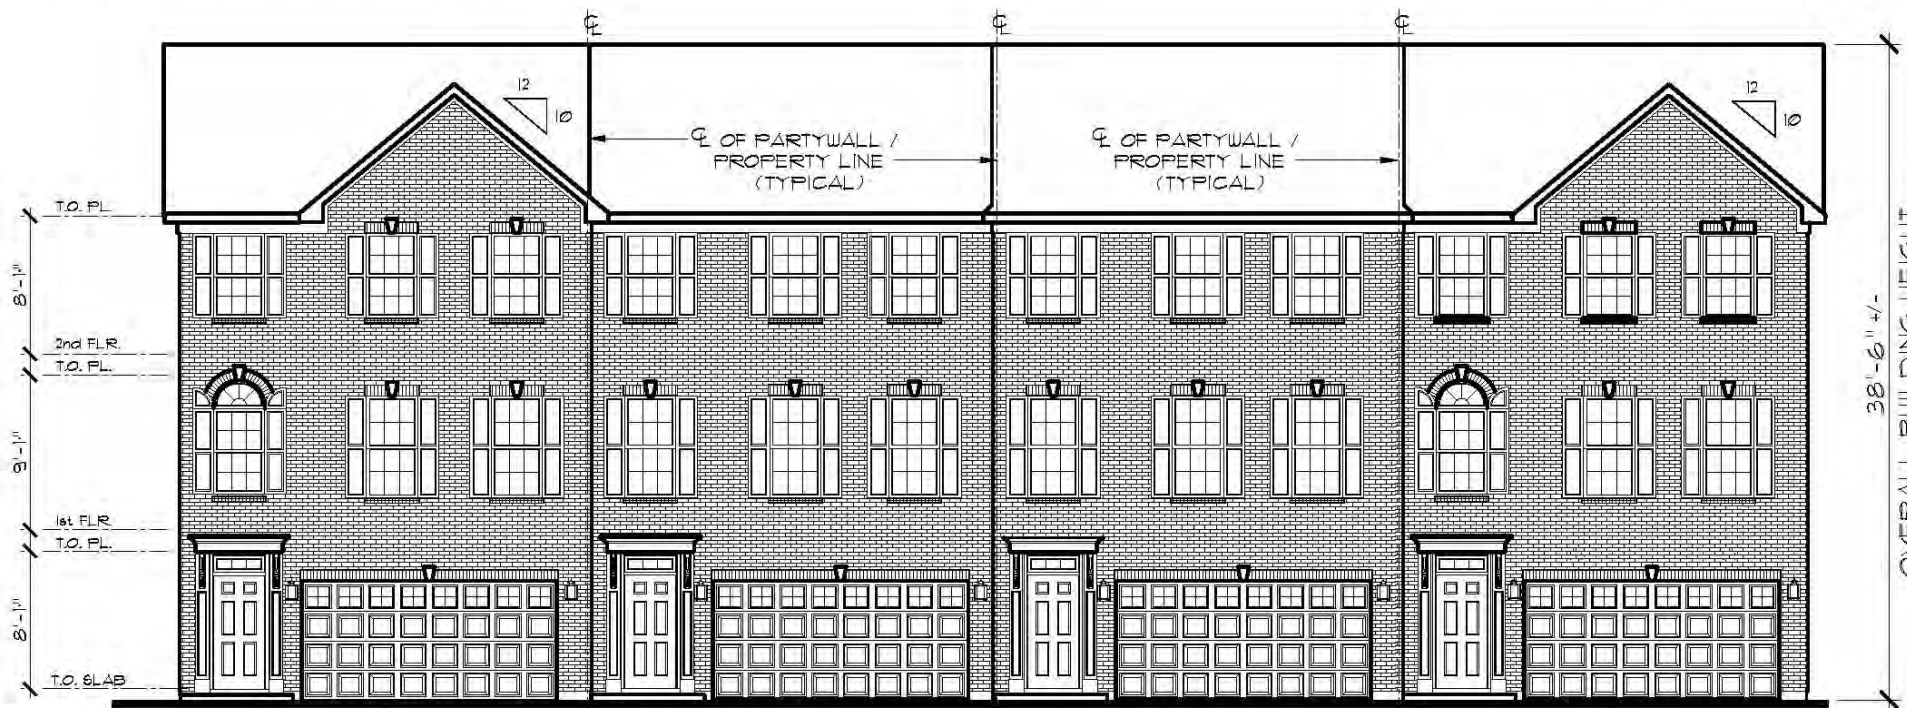


FRONT ELEVATION

4-UNIT FRONT-LOAD BUILDING

SCALE: 3/32" = 1'-0"

PROPOSED ELEVATION DESIGN
SARATOGA VILLAGE TOWNHOMES

LENNAR[®]
 INDIANAPOLIS DIVISION

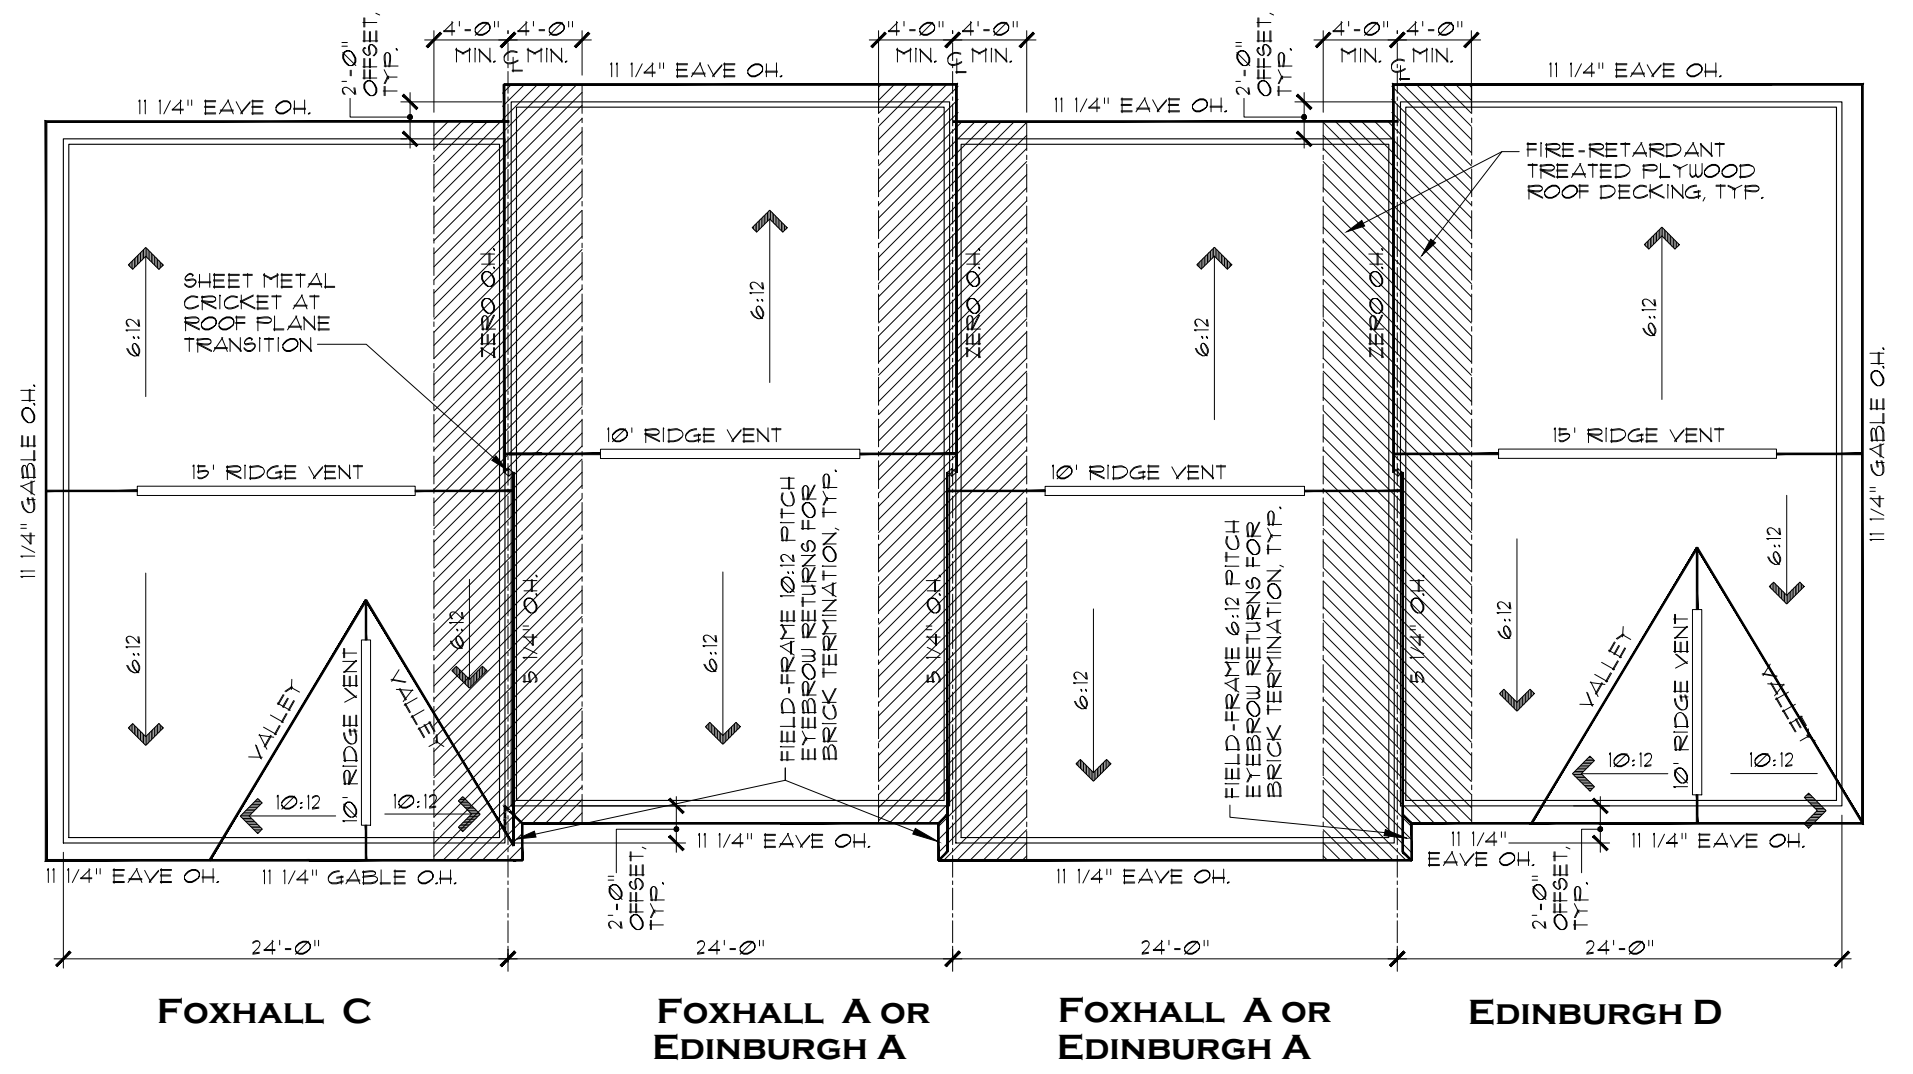

ROOF PLAN

4-UNIT FRONT-LOAD BUILDING

NO SCALE



REAR ELEVATION

6-UNIT FRONT-LOAD BUILDING

NOT TO SCALE




FRONT ELEVATION

6-UNIT FRONT-LOAD BUILDING

NOT TO SCALE

PROPOSED ELEVATION DESIGN
SARATOGA VILLAGE TOWNHOMES


LENNAR[®]
 INDIANAPOLIS DIVISION

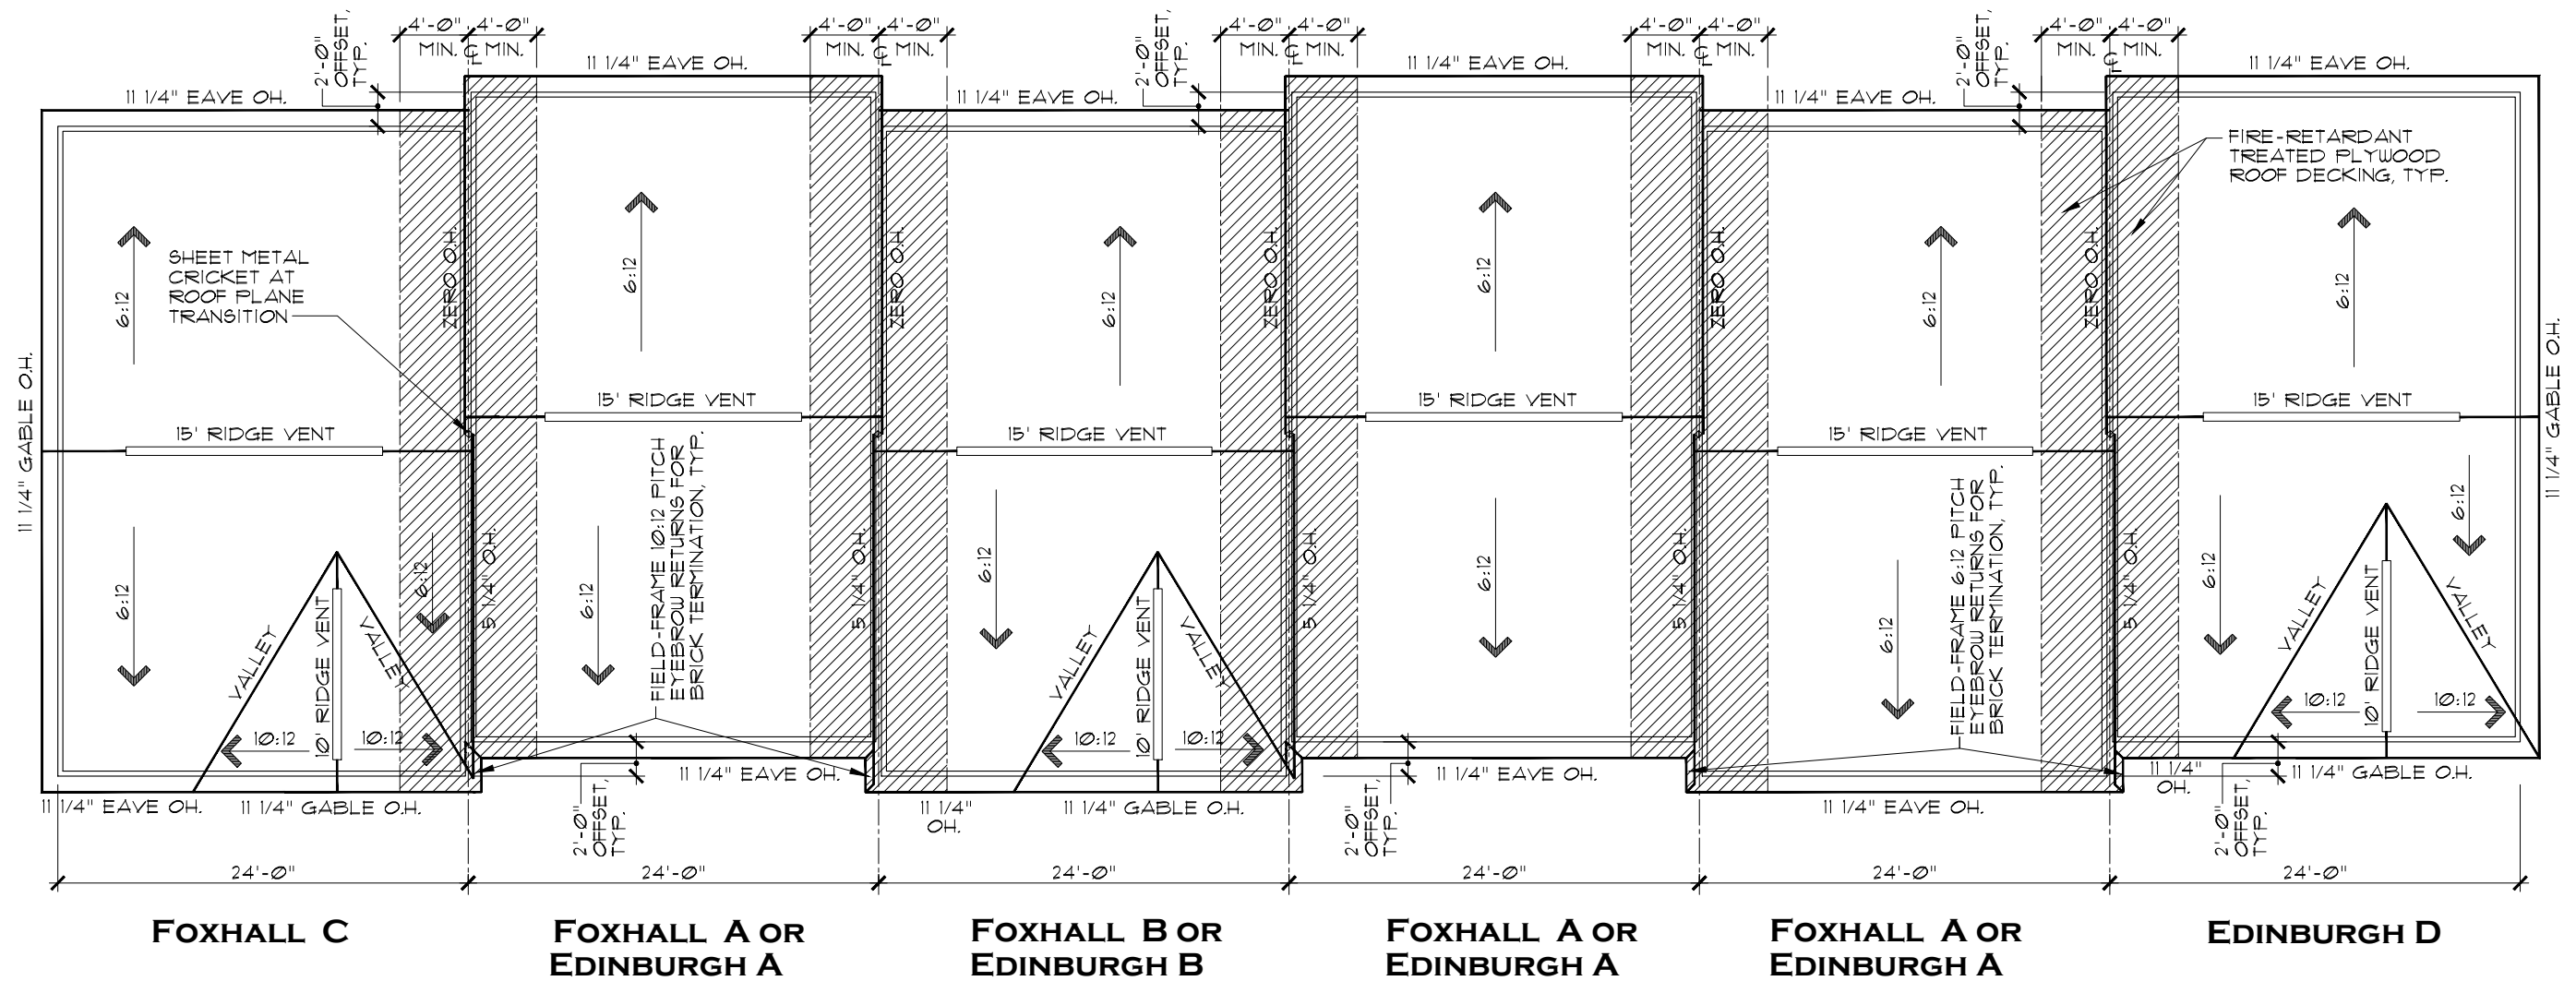


ROOF PLAN

6-UNIT FRONT-LOAD BUILDING

NO SCALE

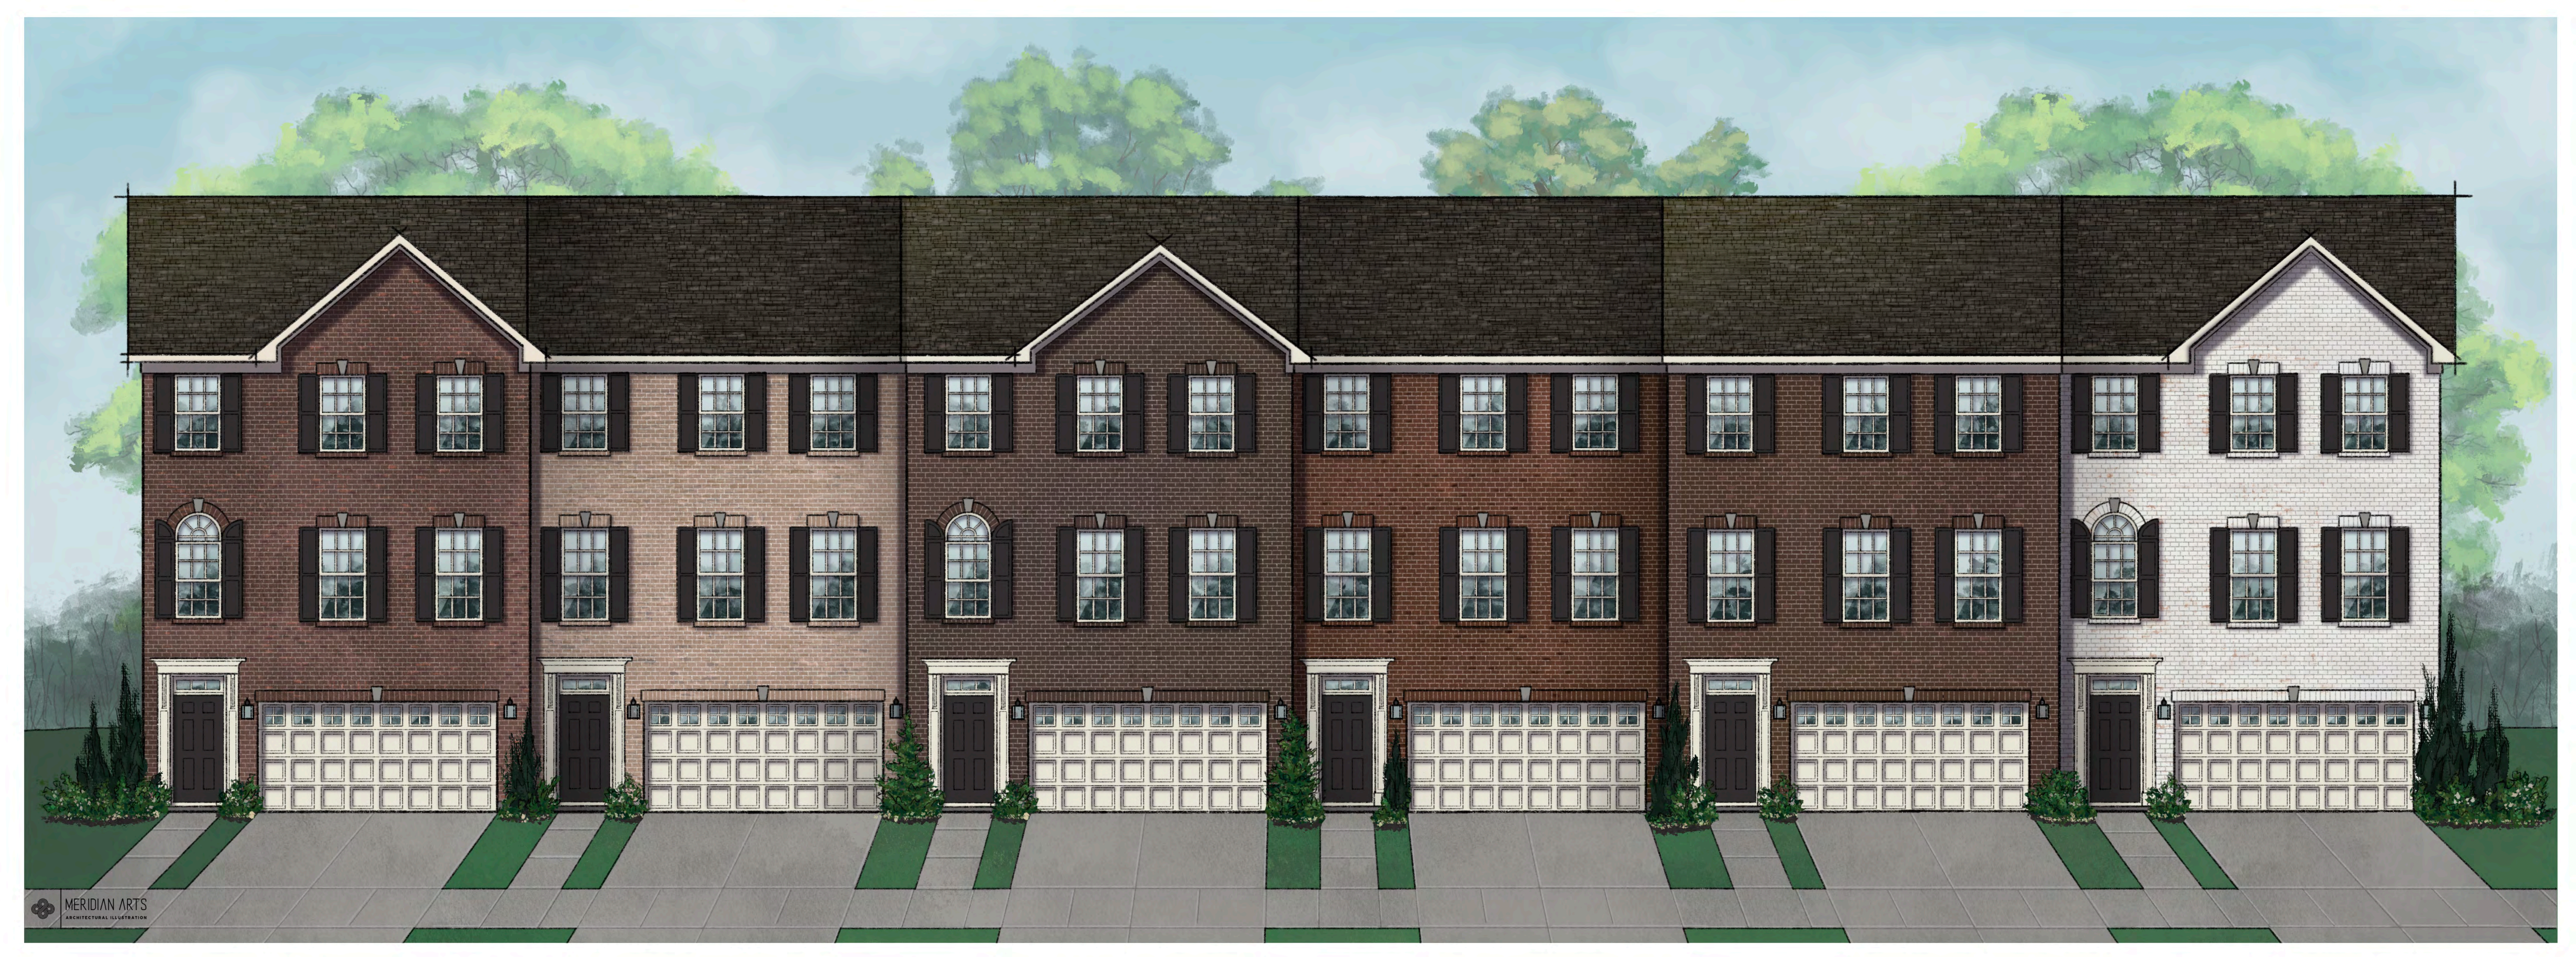



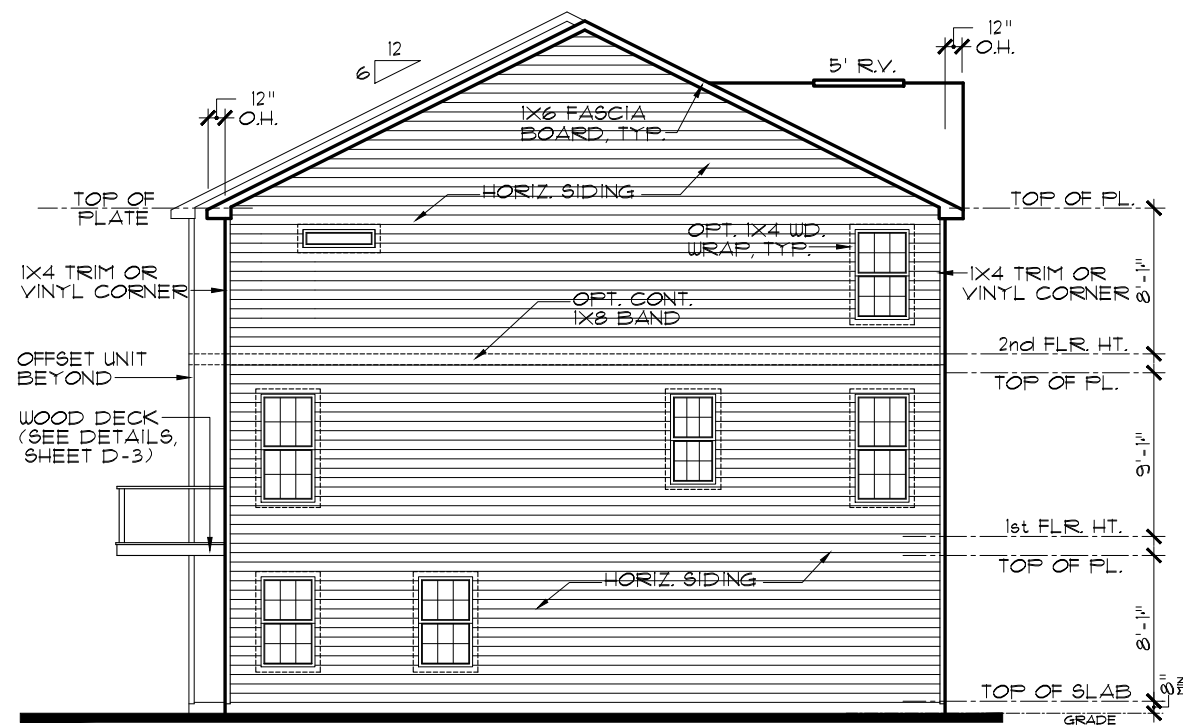


FOXHALL C

LEFT SIDE ELEVATION

ALL FRONT-LOAD BUILDINGS

NOT TO SCALE

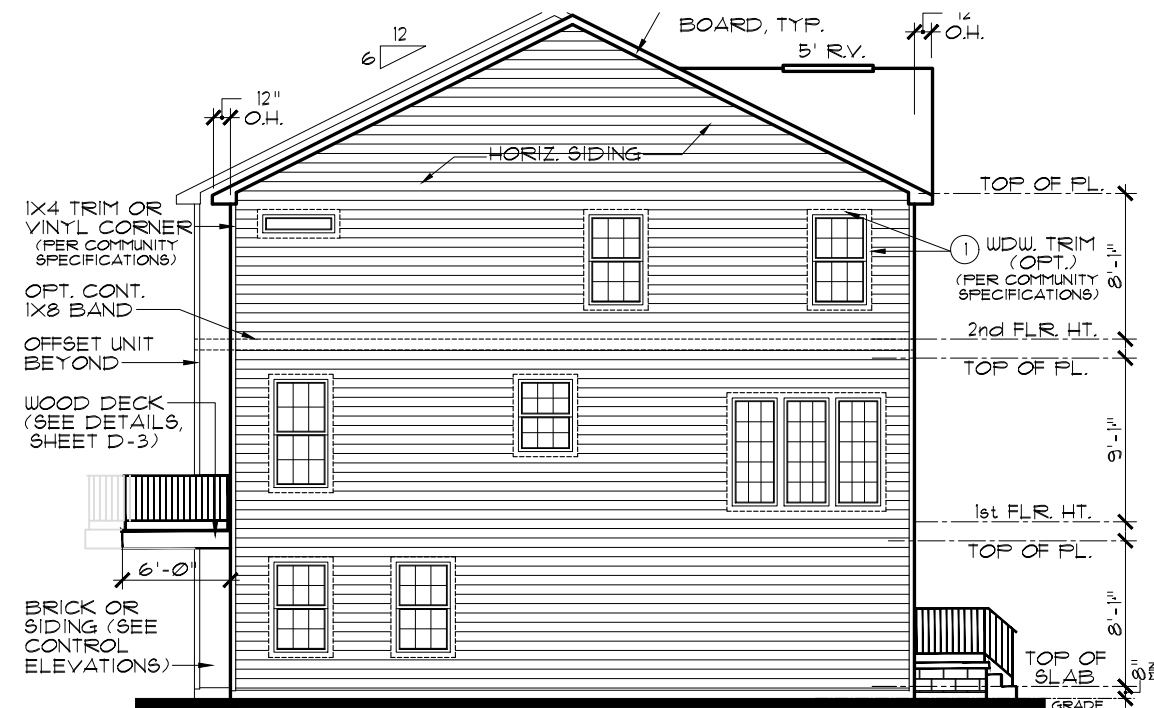


TALBOTT II C

LEFT SIDE ELEVATION

ALL REAR-LOAD BUILDINGS

NOT TO SCALE

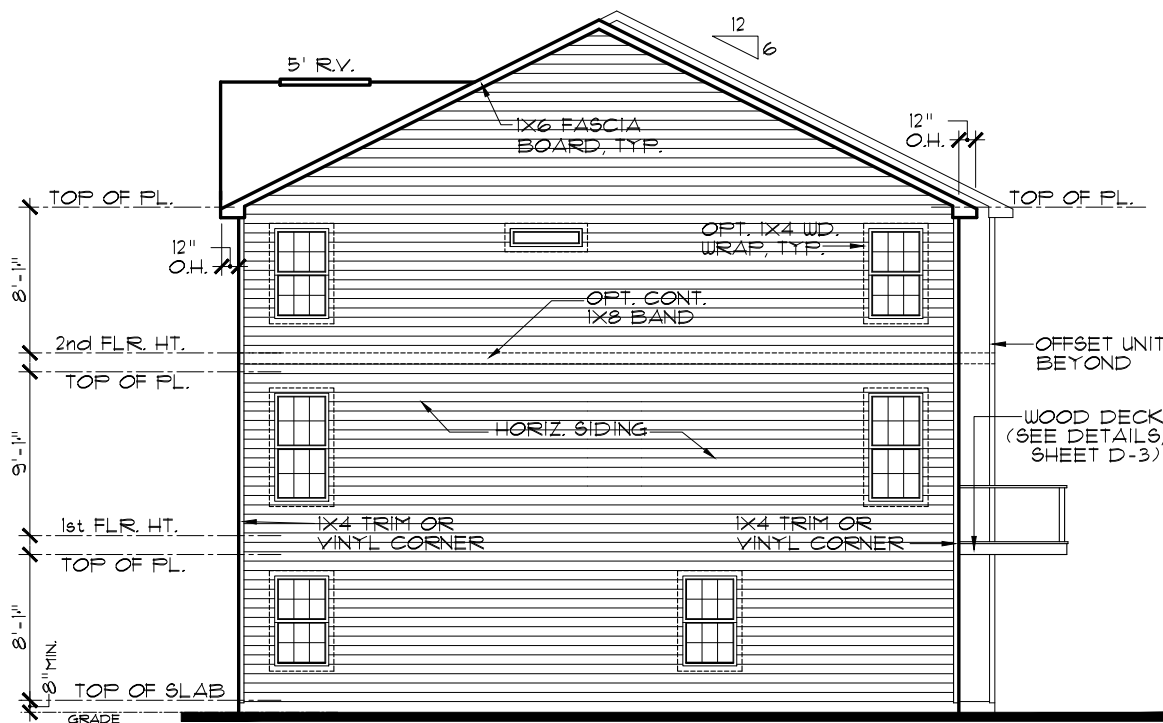


EDINBURGH D

RIGHT SIDE ELEVATION

ALL FRONT-LOAD BUILDINGS

NOT TO SCALE

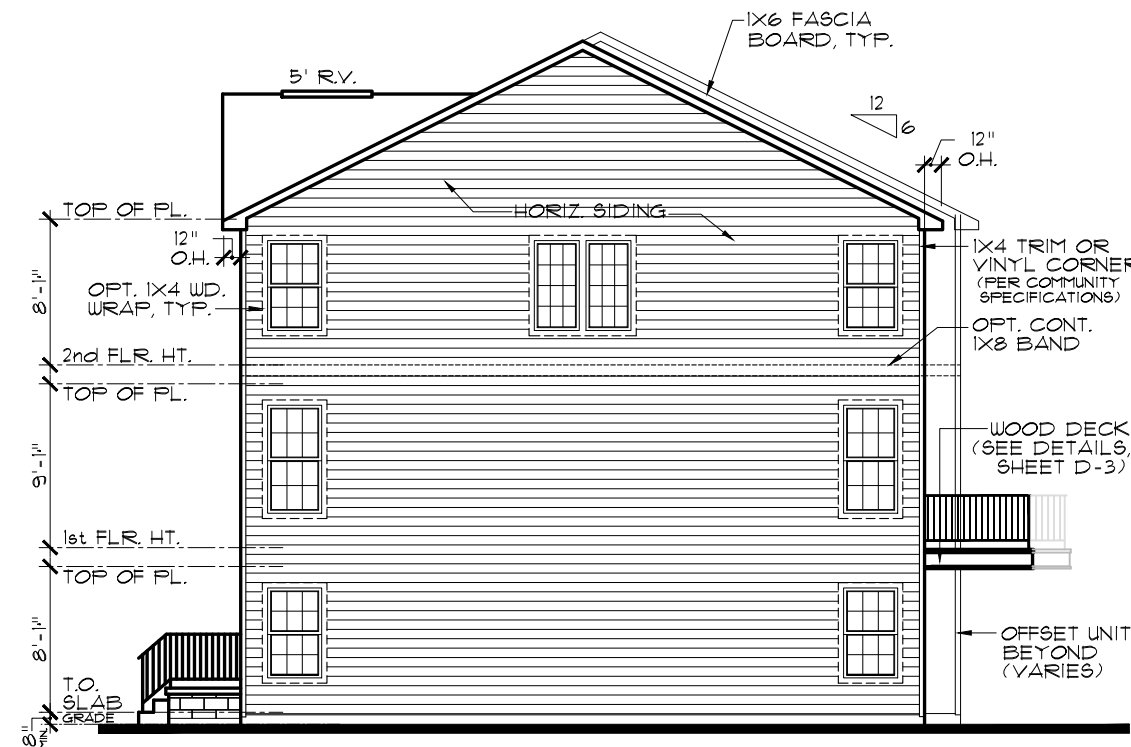

MERIDIAN III D

RIGHT SIDE ELEVATION

ALL REAR-LOAD BUILDINGS

NOT TO SCALE

PROPOSED ELEVATION DESIGN

SARATOGA VILLAGE TOWNHOMES

LENNAR[®]
INDIANAPOLIS DIVISION

2/11/2025

