


GENERAL NOTES - ROOF PLAN:

1. ALL SLOPES INDICATED FOR FLAT ROOF AREAS TO BE 1/4" PER FOOT MIN.
2. PROVIDE ELEVATOR SHAFT AND LAUNDRY CHUTE VENTS AS REQUIRED BY AUTHORITY HAVING JURISDICTION.
3. ALL LOWER ROOFS SHALL HAVE TAN, GRAY OR BLACK SINGLE-PLY ROOFING TO LIMIT GLARE IN THE ADJACENT ROOMS.

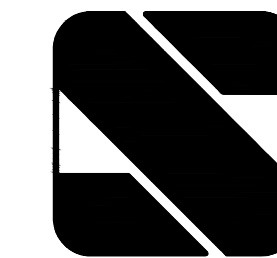

**SEBREE ARCHITECTS**

www.SEBREEarchitects.com  
sebreearchitects@sebreearchitects.com


97 Dover Street  
Suite 400  
Avon, IN 46123  
Phone: 317-272-7800  
Fax: 317-272-7808

CONSULTANT


**SLEEP INN  
PLAINFIELD**  
6023 GATEWAY DRIVE  
PLAINFIELD, INDIANA

CERTIFIED BY


THESE PLANS AND SPECIFICATIONS ARE PROVIDED UNDER FEDERAL COPYRIGHT LAWS.  
© SEBREE ARCHITECTS, INC. ALL RIGHTS RESERVED.

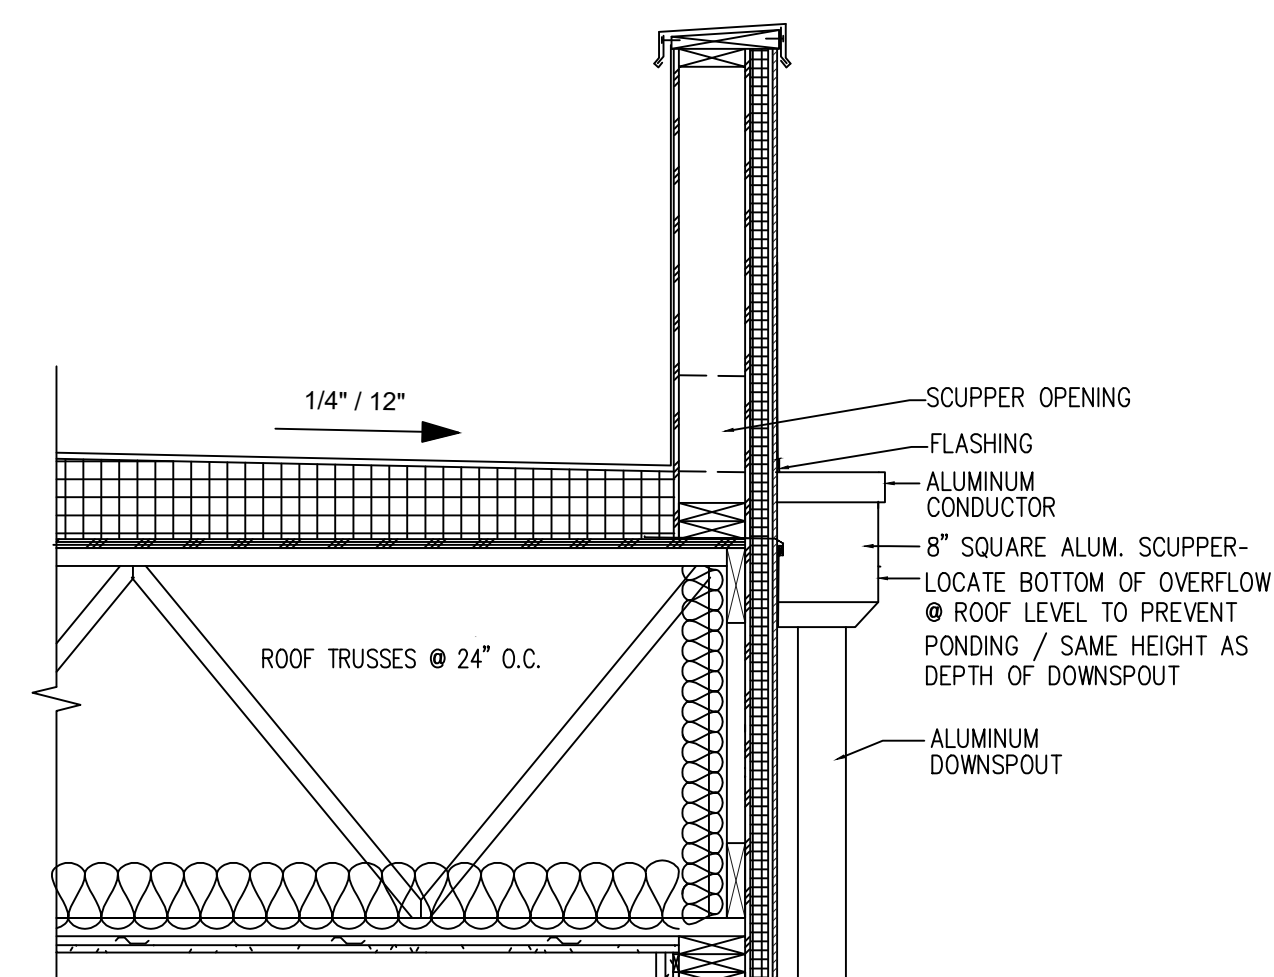


**4 SCUPPER DETAIL**  
SCALE: 1/2"=1'-0"

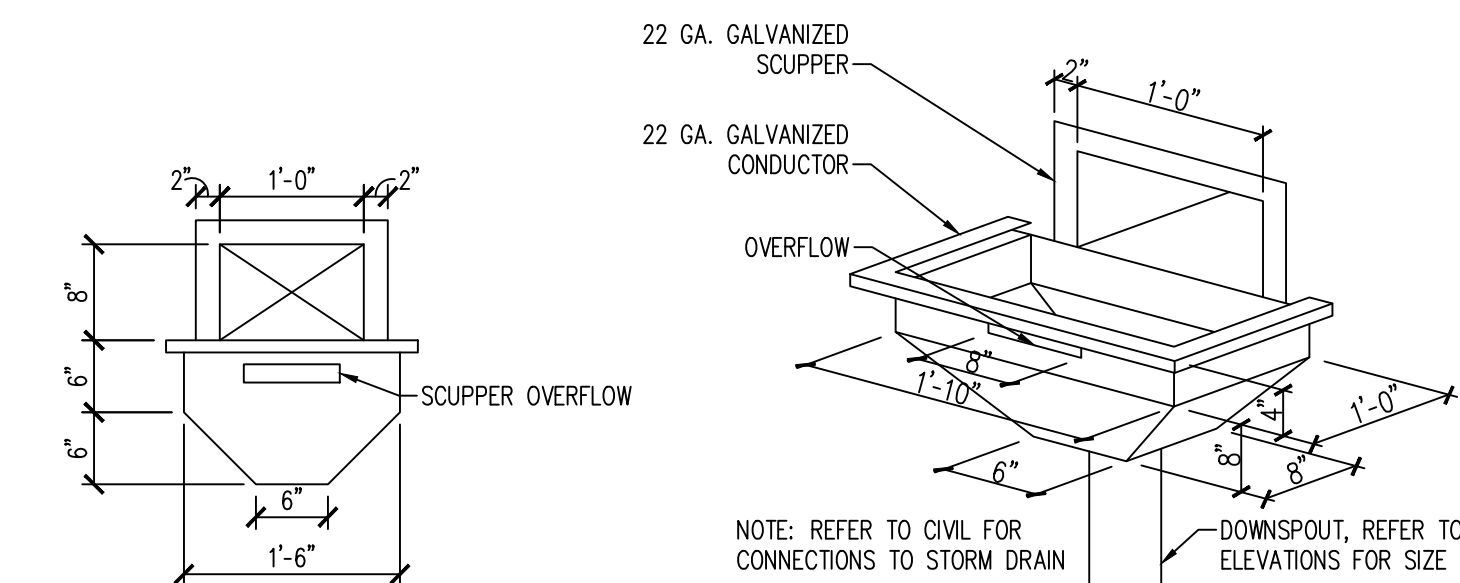

**3 SCUPPER DETAIL**  
SCALE: 3/4"=1'-0"

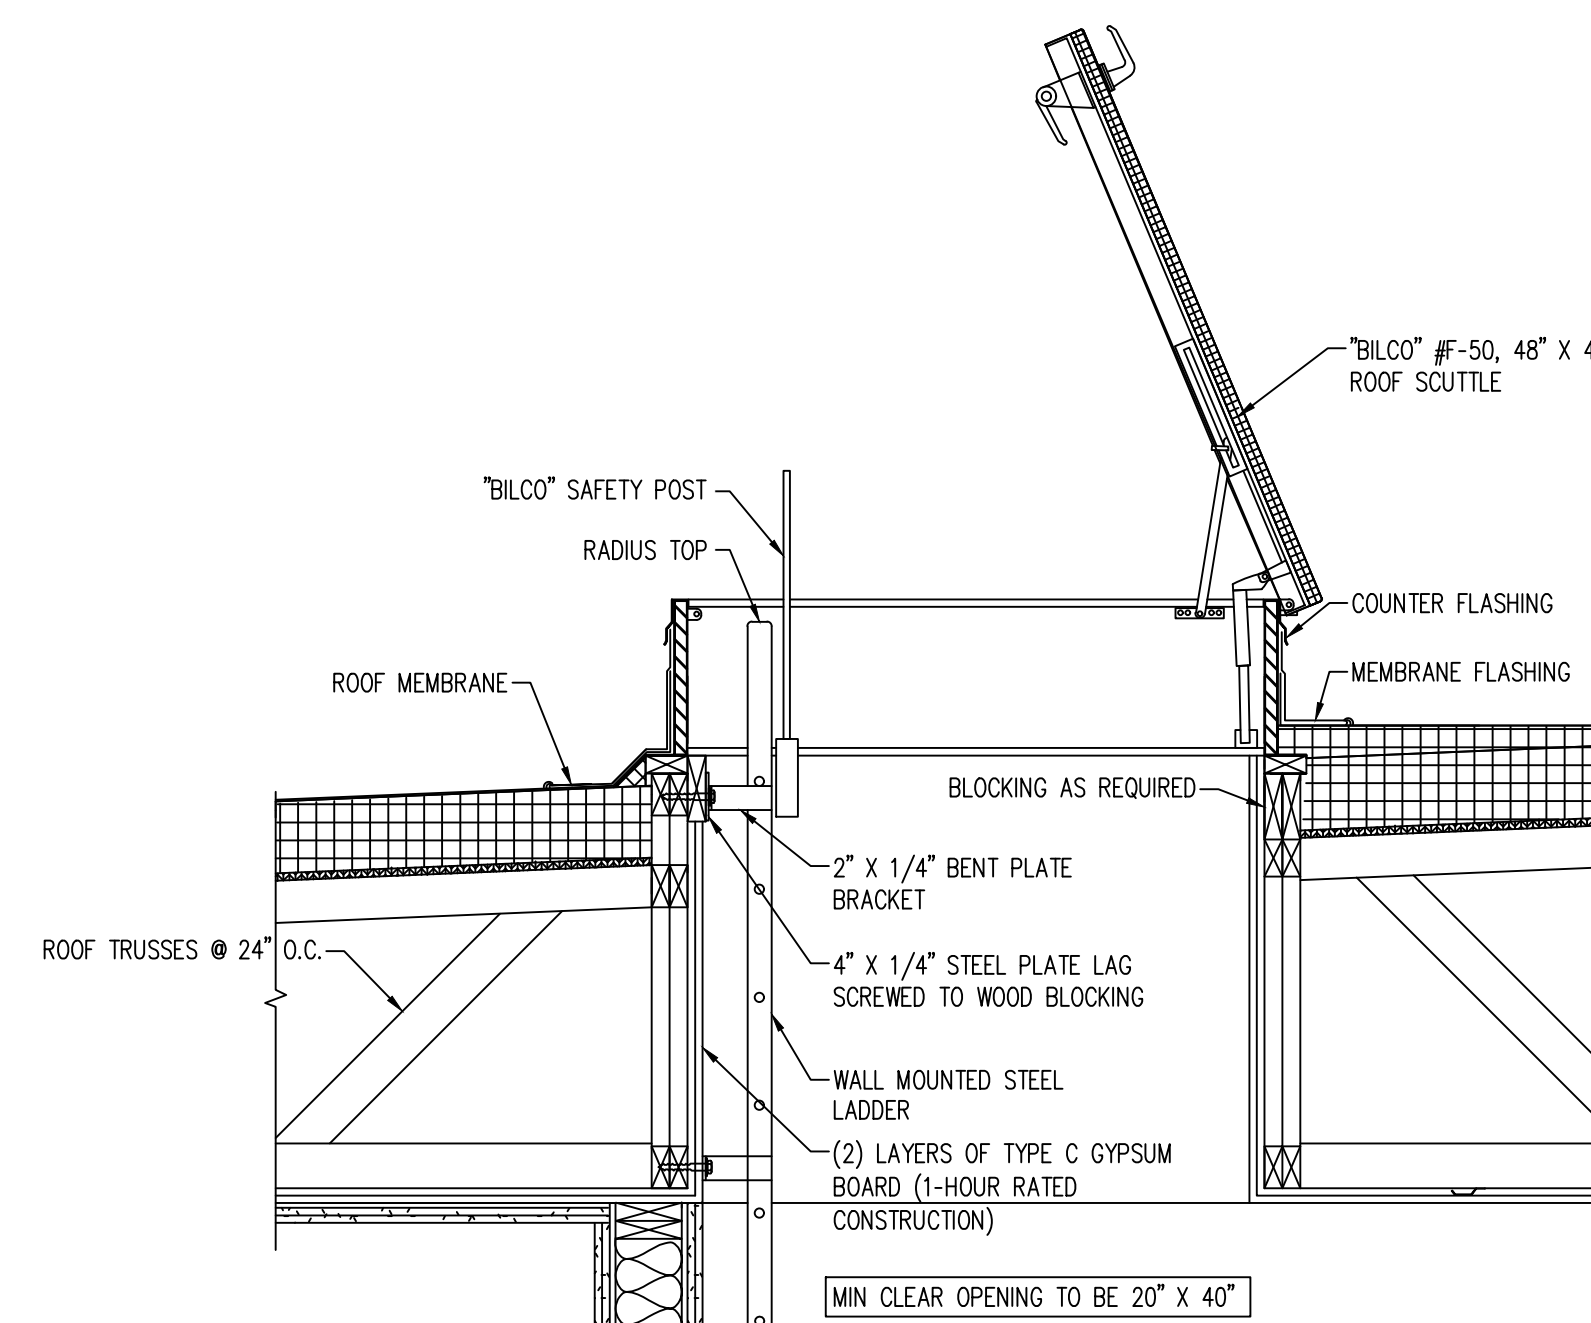

**2 ROOF HATCH DETAIL**  
SCALE: 3/4"=1'-0"

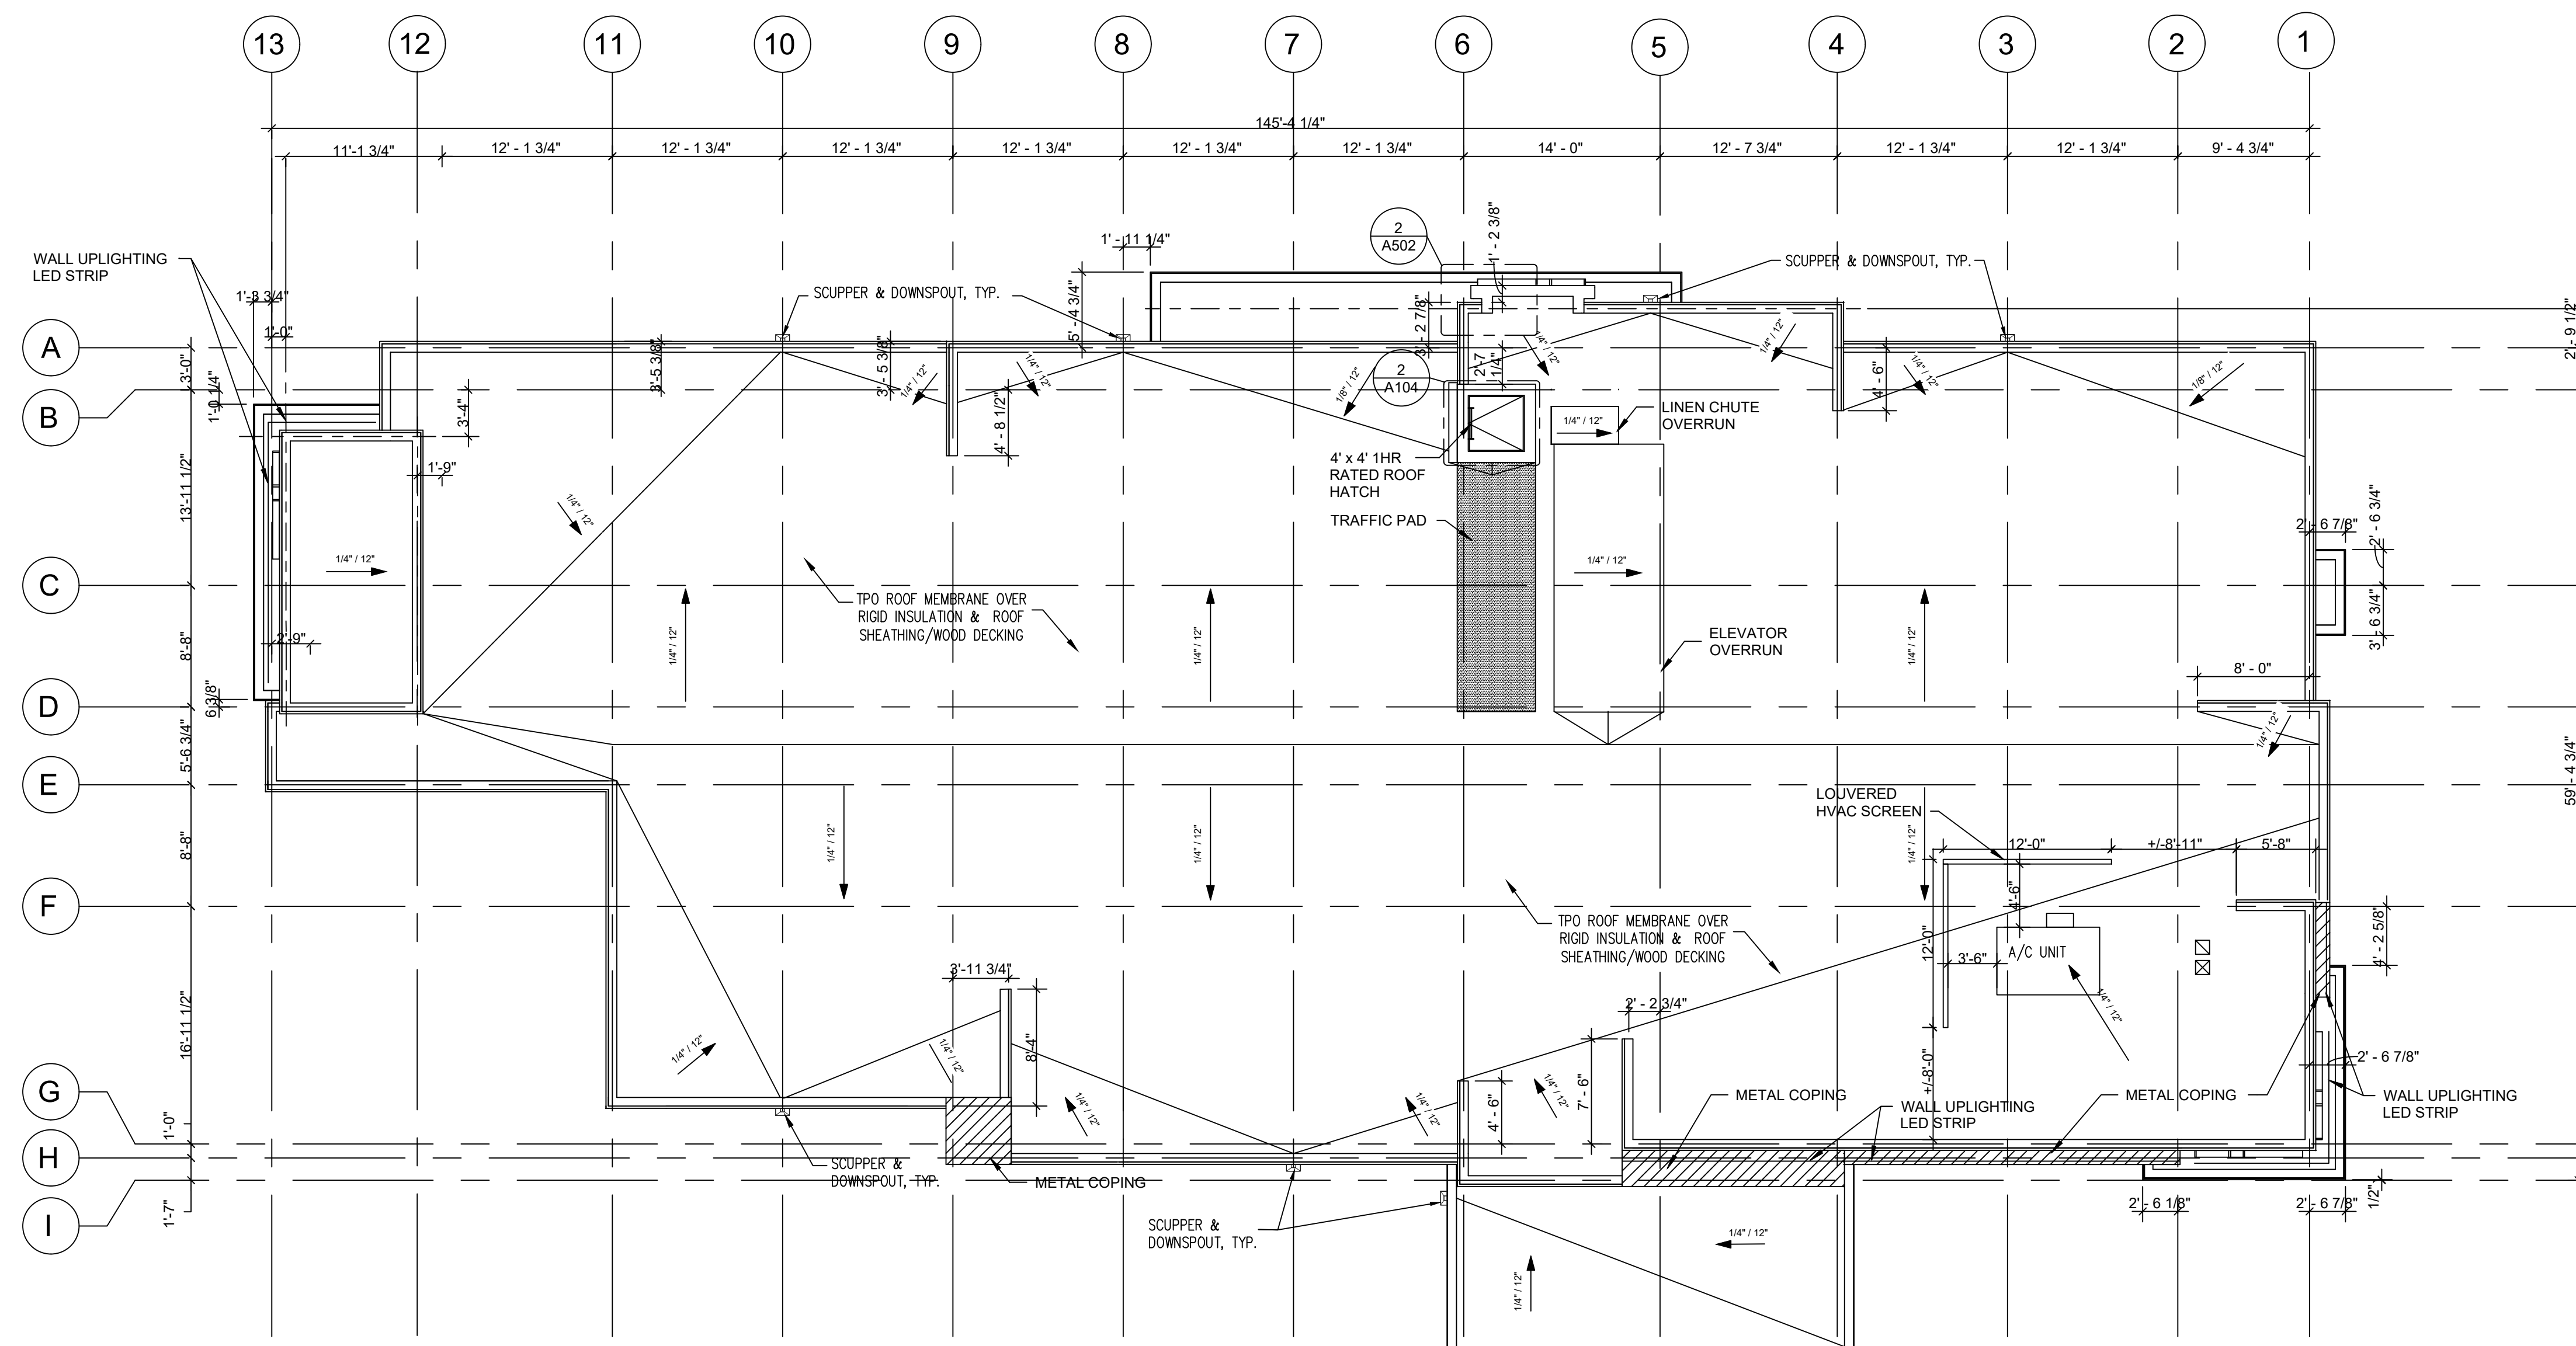

**1 ROOF PLAN**  
SCALE: 1/8"=1'-0"



NO.	DATE	BY	DESCRIPTION

DATE: 07/31/2025  
PROJECT NO.: 25001

ROOF PLAN

SHEET NO.  
**A104**