


BASEMENT CEILING HEIGHT 7'

PROPERTY ADDRESS: 108- 121 UNIVERSITY AVE. E., WATERLOO, ON.
BASEMENT FLOOR PLAN
DATE: FEB. 29, 2016
DRAWING No. 3 of 4

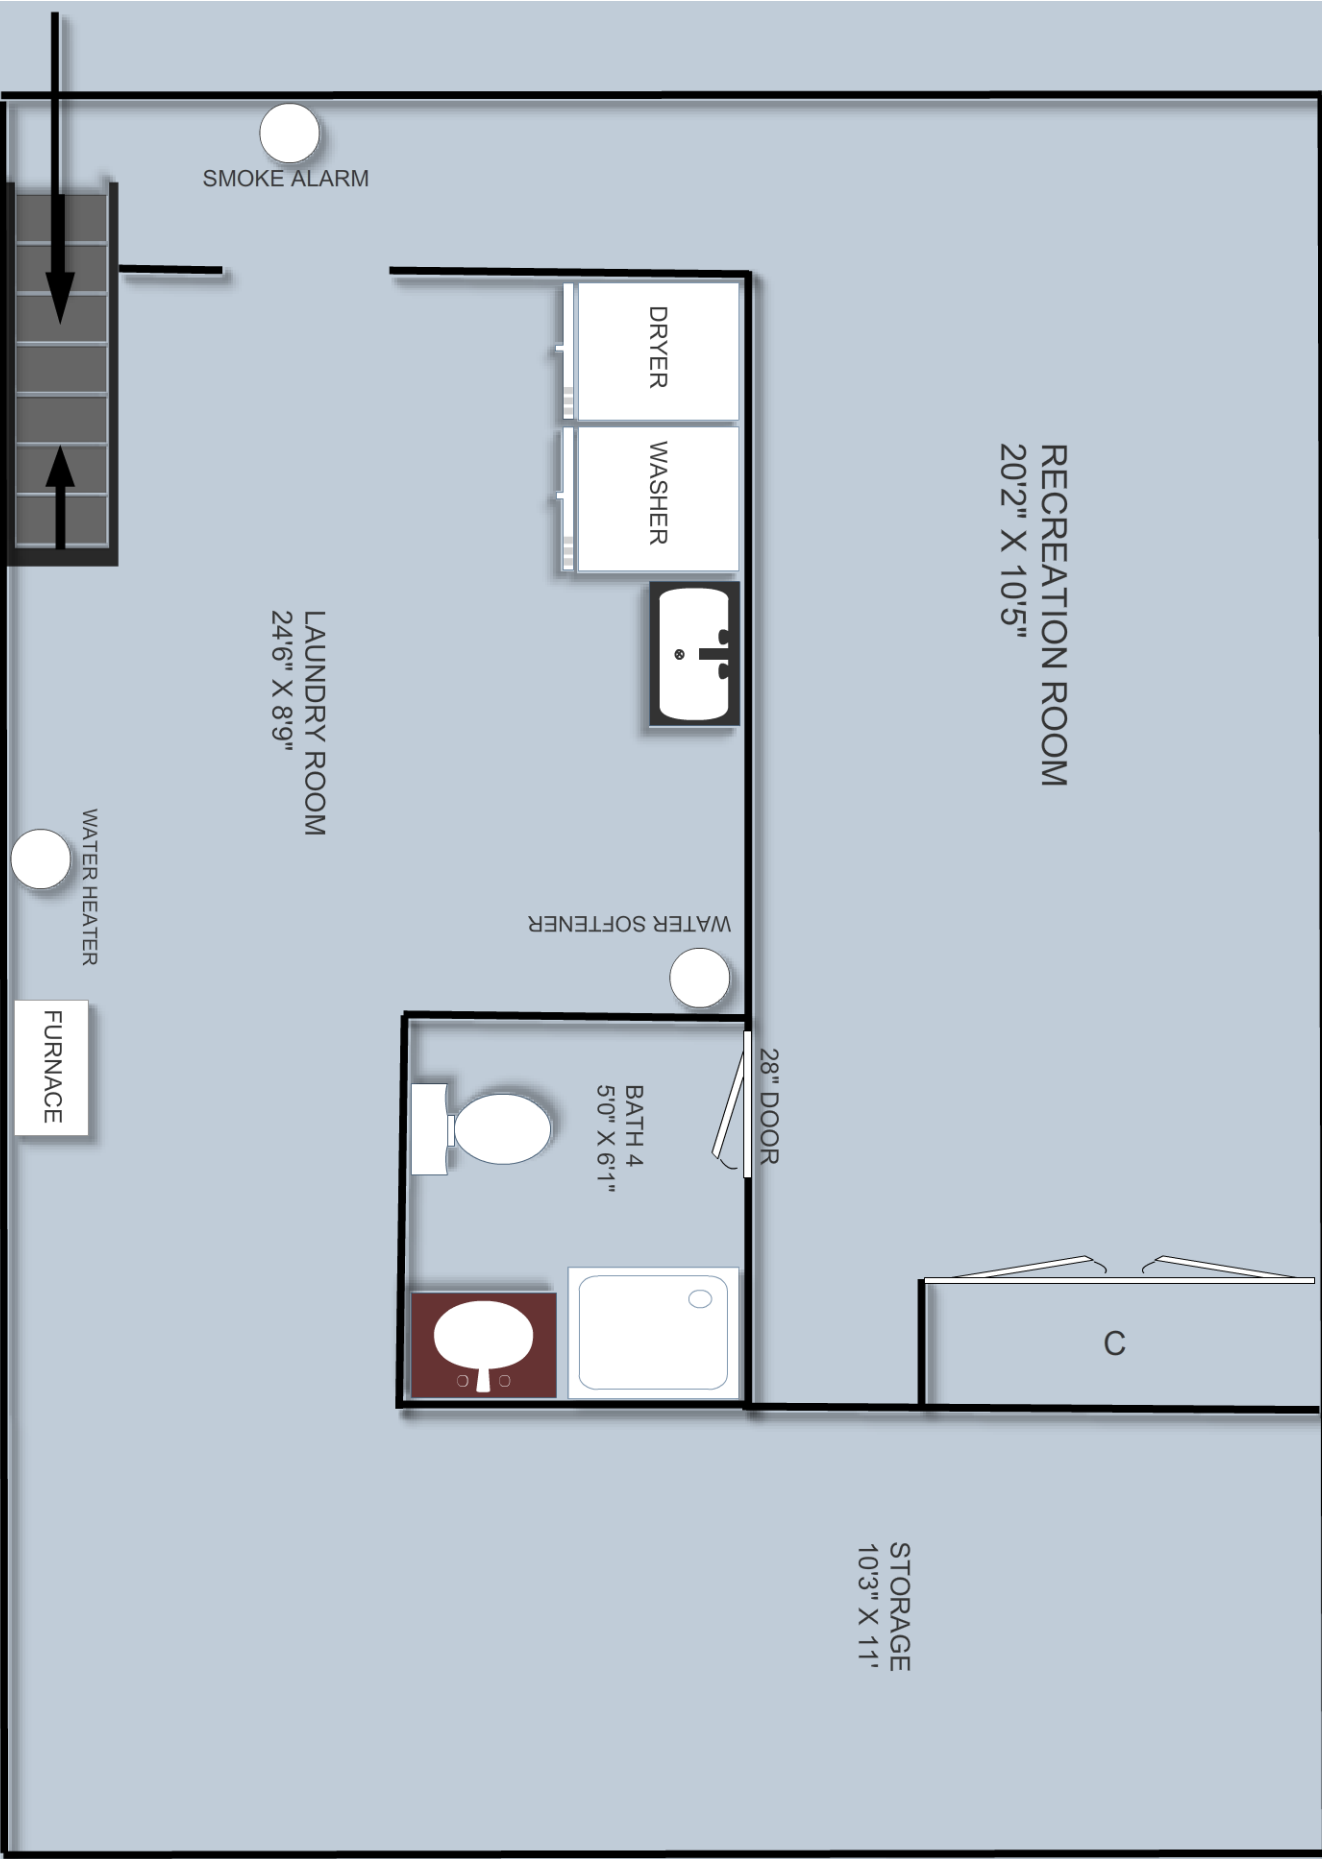

RECREATION ROOM
20'2" X 10'5"

LAUNDRY ROOM
24'6" X 8'9"

BATH 4
5'0" X 6'1"

STORAGE
10'3" X 11'

SMOKE ALARM

WATER HEATER

FURNACE

DRYER

WASHER

WATER SOFTENER

28" DOOR

C