

# THE HAMILTON

FORT SASKATCHEWAN, AB.


1321 SF

SECOND FLOOR TWO-STOREY

3 BEDROOM, 2 1/2 BATH

WIDTH: 21'-0"

DEPTH: 30'-0"

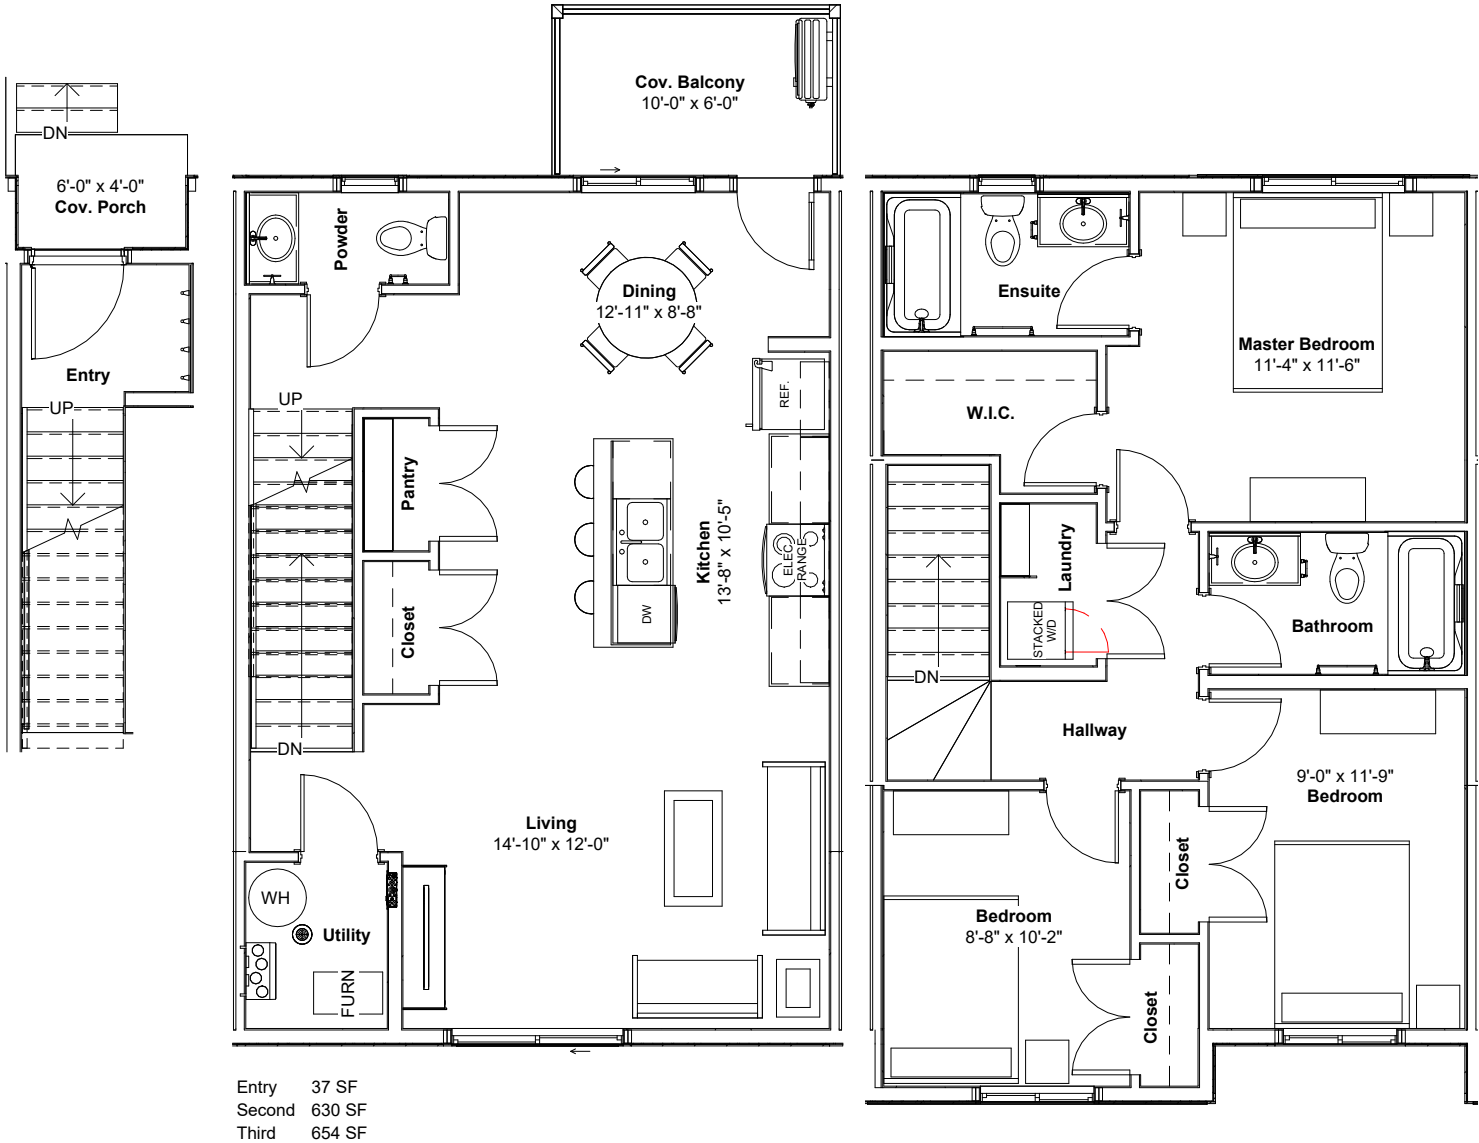

THIS PLAN HAS BEEN ACCEPTED BY:

PURCHASER NAME: \_\_\_\_\_

DATE: \_\_\_\_\_

SIGNATURE: \_\_\_\_\_

This plan is published by NewRock Developments Inc. All rights reserved including the rights of reproduction in whole or in part, in any form without the permission of the publisher. Plan and exterior elevation may not be exactly as shown; NewRock Developments Inc. reserves the right to make changes without notice or obligation.

**NEWROCK**  
DEVELOPMENTS INC.

110 3<sup>rd</sup> Street NE  
Medicine Hat, Alberta, T1A 5M1  
Office: 403-529-1023  
Fax: 403-529-1059

No.	Description	Date

## Marketing Plan

Creation Date	06/21/22
Drawn By	SDR
Scale	AS SHOWN

D1206