


B MAIN FLOOR PLAN (9'-0 3/4" WALLS)
 SCALE: 1/4" = 1' - 0"
 MAIN FLOOR AREA: 880 Sq Ft
 GARAGE AREA: 215 Sq Ft

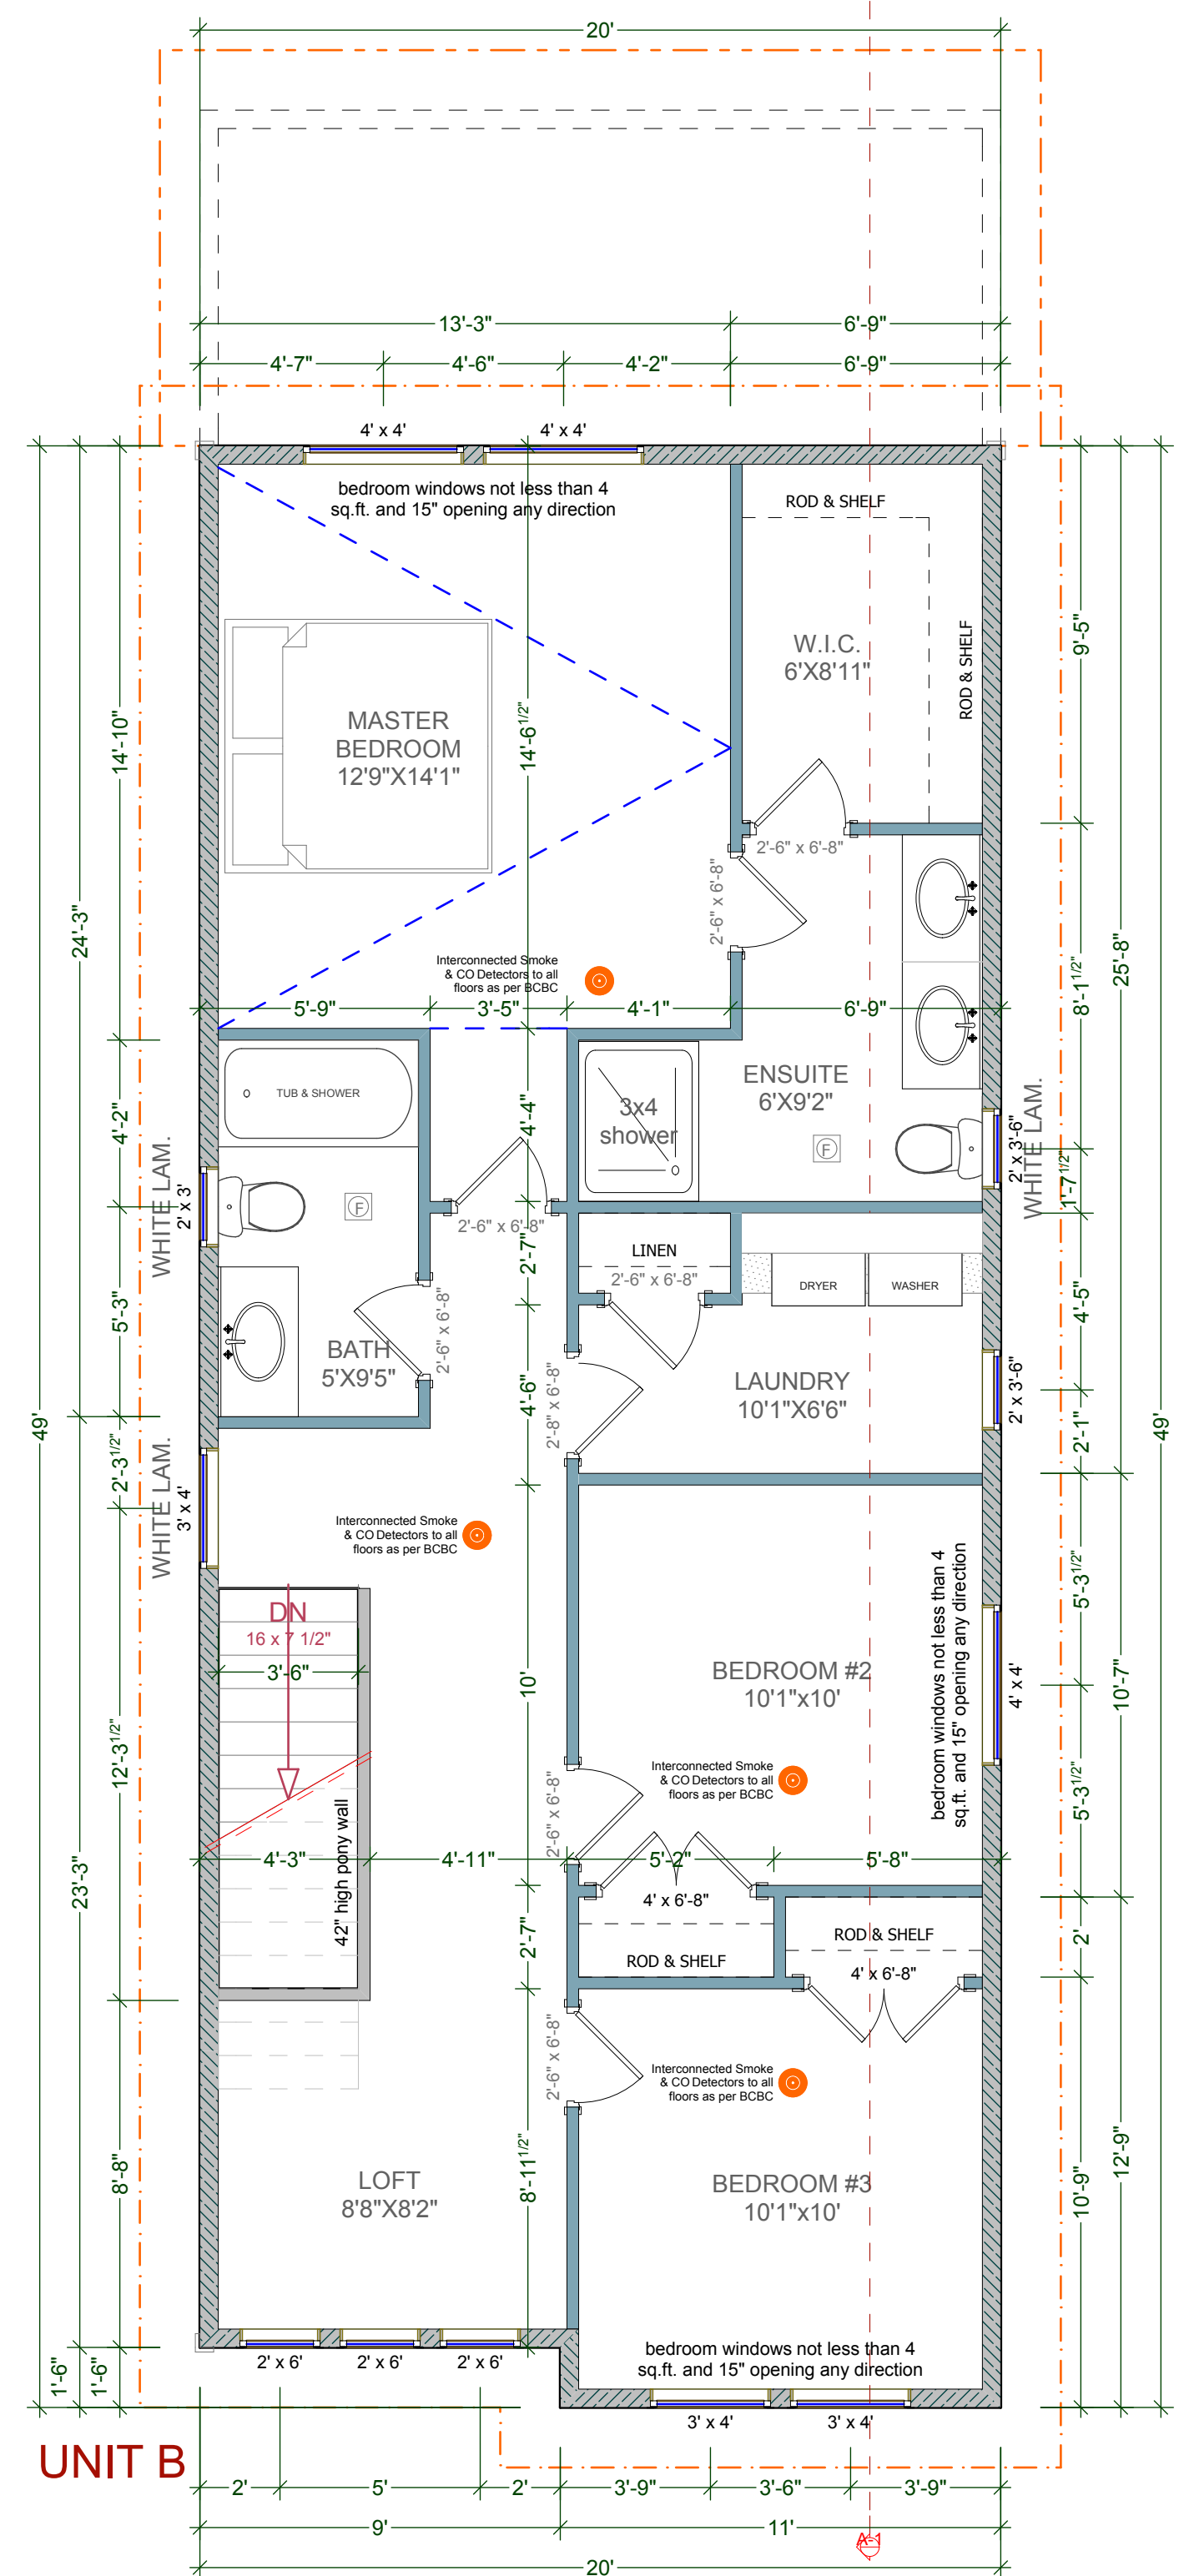

B UPPER FLOOR PLAN (8'-0 3/4" WALLS)
 SCALE: 1/4" = 1' - 0"
 UPPER FLOOR AREA: 932 Sq Ft

CUSTOMER:
TEKLOCH HOMES LTD.
 ADDRESS:
LOT 4B AYTON PLACE, LANGFORD

DRAWING NAME:
**MAIN FLOOR AND
 UPPER FLOOR PLAN**
 DRAWING SCALE:
1/4"=1'-0"

ISSUE DATE:
 NOV. 14, 2018
 DRAWN BY:
 KYLE LEGGETT

JAVA DESIGNS
 WHERE LINES ON PAPER BECOME WALLS ON SITE
 PH 250.590.2468 FX 250.590.4577 www.javadesigns.ca

SHEET
 NUMBER

A3