




**1** PROPOSED FOUNDATION & BASEMENT DEVELOPMENT  
A102 3/16" = 1'-0"

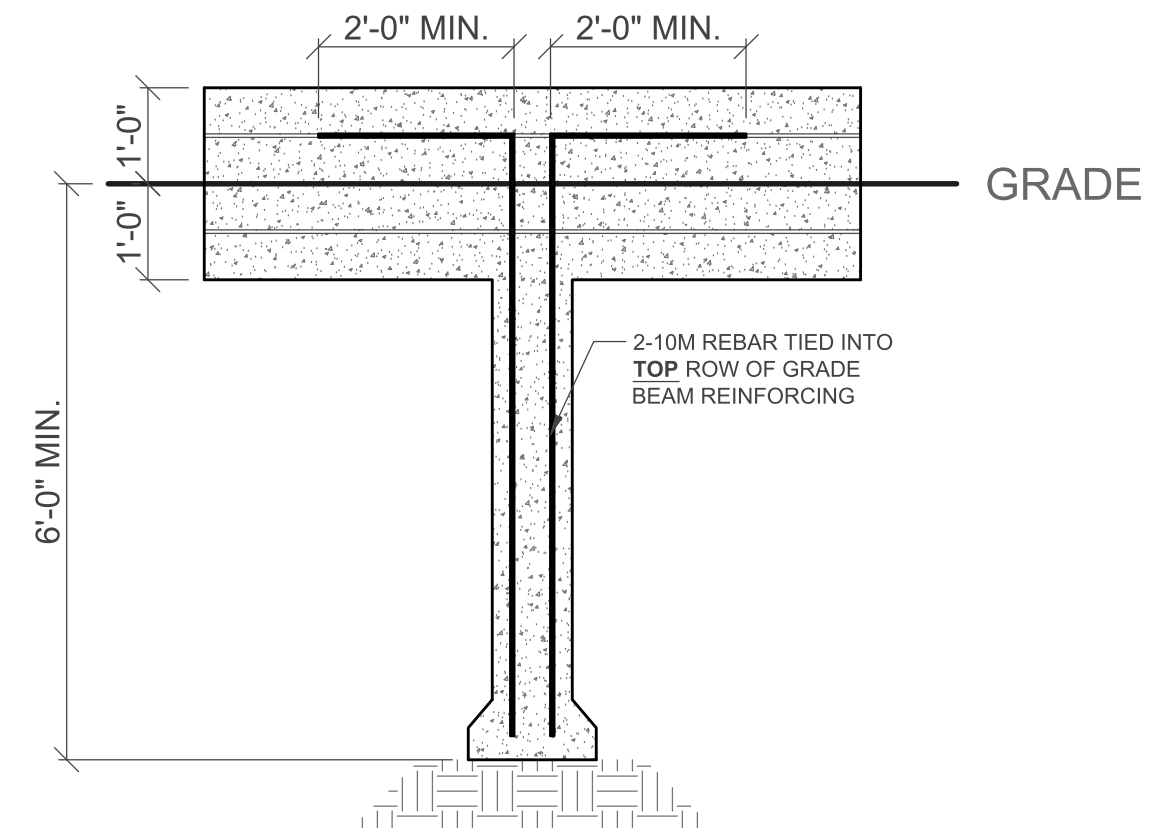


**2** GRADE BEAM @ PILE ELEVATION  
A102 1/2" = 1'-0"

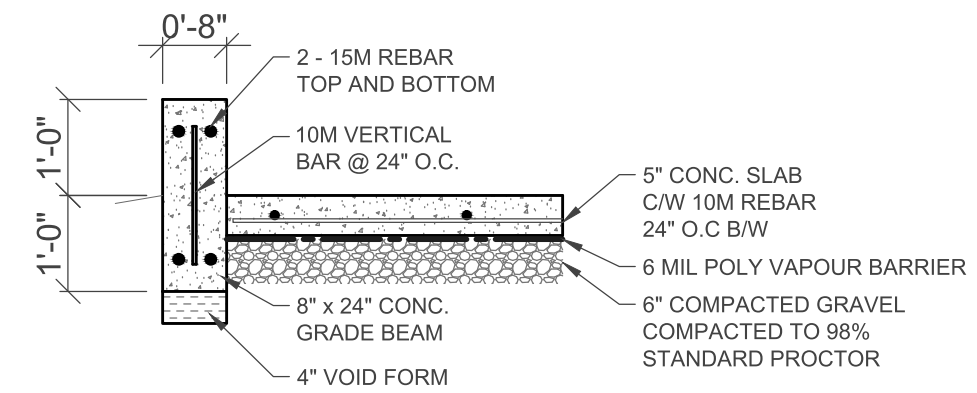

**3** GRADE BEAM @ GARAGE SLAB  
A102 1/2" = 1'-0"

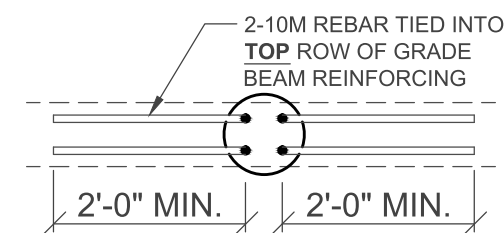

**4** GRADE BEAM @ PILE PLAN VIEW  
A102 1/2" = 1'-0"

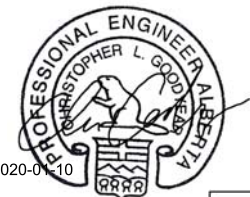

Structural Design Only  
SMP - Service Corp.  
chris@smpwork.com

**PERMIT TO PRACTICE**  
SMP SERVICES CORP.  
Signature: [Signature]  
PERMIT NUMBER: P12834  
The Association of Professional Engineers and Geoscientists of Alberta

This drawing is property of The Permit Guys, A Division of The Arpent Business Group Inc. All drawings shall not be copied, altered, or modified in any way without the written consent of The Permit Guys, A Division of The Arpent Business Group Inc.

The contractor shall check and verify all dimensions and report any discrepancies to the designer prior to construction.

This drawing is not to be used for construction unless signed by the municipal authority having jurisdiction

Project Title  
**Brown Garage Addition & Renovation**  
11 Brown Crescent N.W. Calgary, Alberta  
734JK;6;21

Drawing Title  
**Proposed Foundation & Basement Development**




3412 Cardston Crescent N.W. Calgary, Alberta T2L-0S6  
Tel: (403) 880 3931 | www.thepermitguys.ca


DATE:	2019/12/07	SCALE:	AS NOTED
CHECKED:	PG	DRAWN:	PG
ISSUED FOR:		REVISION:	

DRAWING NUMBER:


**A102**

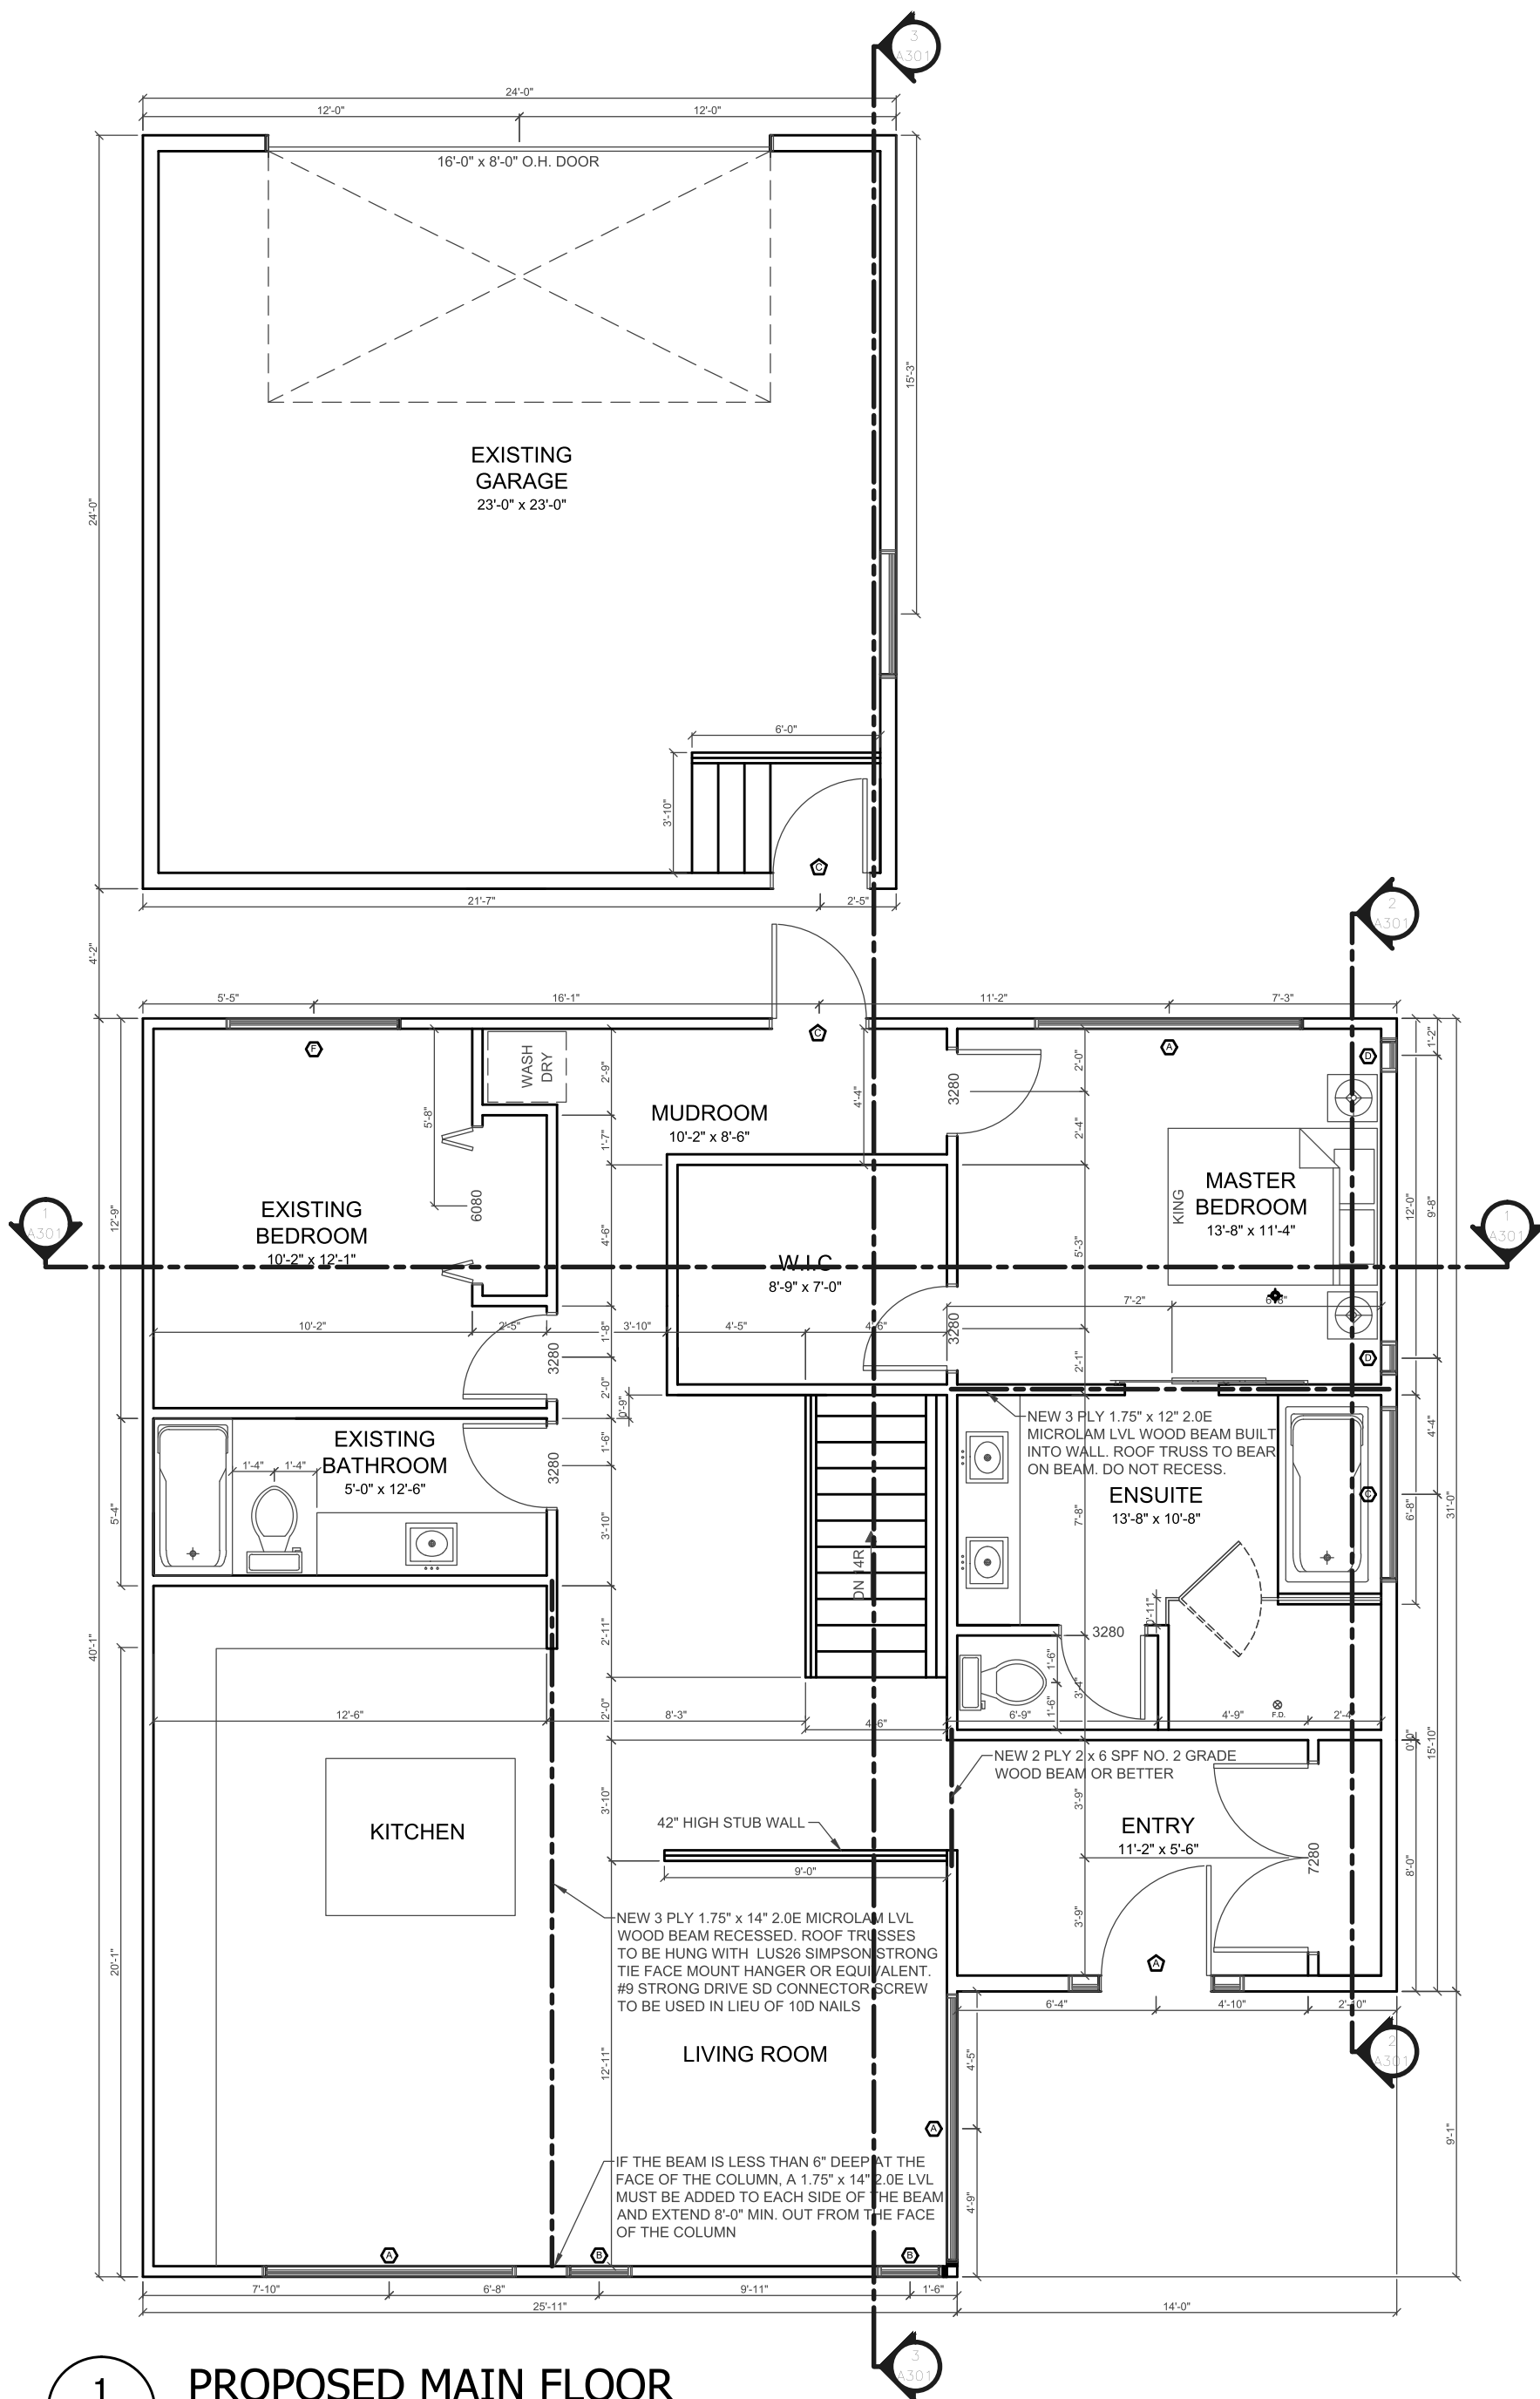


**1**  
A103  
**PROPOSED MAIN FLOOR**  
3/16" = 1'-0"

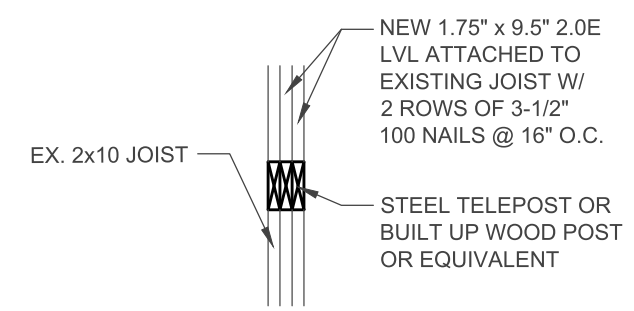

**2**  
A103  
**BUP BEARING DIRECTLY ON EX. JOIST**  
1/2" = 1'-0"

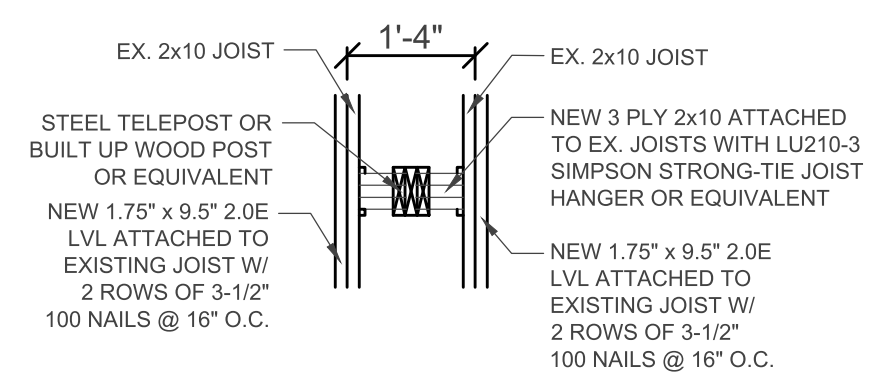

**3**  
A103  
**BUP BETWEEN EX. JOISTS**  
1/2" = 1'-0"

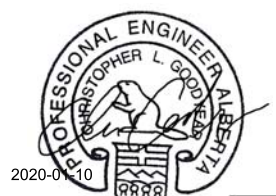

Structural Design Only  
SMP - Service Corp.  
chris@smpwork.com

**PERMIT TO PRACTICE**  
**SMP SERVICES CORP.**  
Signature: [Signature]  
**PERMIT NUMBER: P12634**  
The Association of Professional Engineers and Geoscientists of Alberta

This drawing is property of The Permit Guys, A Division of The Arpent Business Group Inc. All drawings shall not be copied, altered, or modified in any way without the written consent of The Permit Guys, A Division of The Arpent Business Group Inc.

The contractor shall check and verify all dimensions and report any discrepancies to the designer prior to construction.

This drawing is not to be used for construction unless signed by the municipal authority having jurisdiction

Project Title  
**Brown Garage Addition & Renovation**  
11 Brown Crescent N.W. Calgary, Alberta  
734JK;6;21

Drawing Title  
**Proposed Main Floor Plan**



3412 Cardston Crescent N.W. Calgary, Alberta T2L-0S6  
Tel: (403) 880 3931 | www.thepermitguys.ca

DATE:	2019/12/7	SCALE:	AS NOTED
CHECKED:	PG	DRAWN:	PG
ISSUED FOR:	BP	REVISION:	

DRAWING NUMBER:  
**A103**