


MAIN FLOOR PLAN

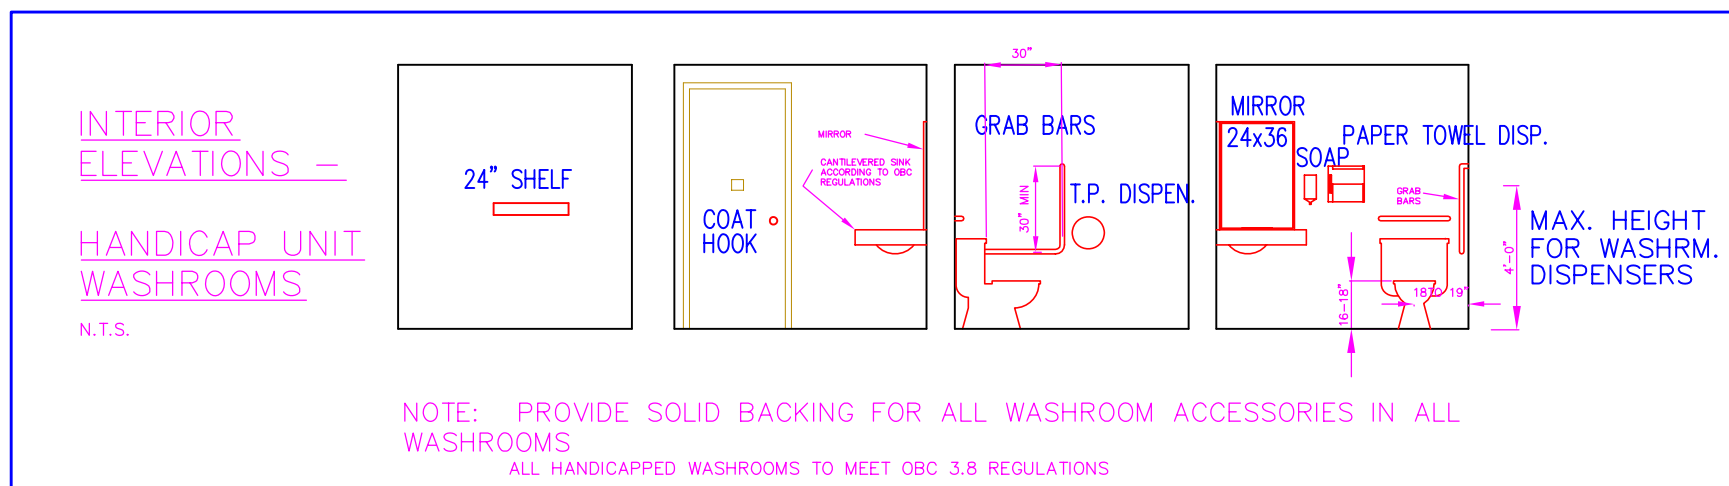

<p>CONTRACTOR TO VERIFY ALL MEASUREMENTS. DO NOT SCALE DRAWING.</p> <p>PRELIMINARY: <input type="checkbox"/></p> <p>PERMIT: <input checked="" type="checkbox"/></p> <p>CONSTRUCTION: <input type="checkbox"/></p>	<p>THIS DRAWING SHALL ONLY BE USED FOR THE PURPOSE LISTED BELOW.</p>	<table border="1"> <thead> <tr> <th>#</th> <th>DATE</th> <th>REVISIONS</th> <th>SCALE</th> </tr> </thead> <tbody> <tr> <td> </td> <td> </td> <td> </td> <td>1/8" = 1'-0"</td> </tr> </tbody> </table>	#	DATE	REVISIONS	SCALE				1/8" = 1'-0"	<p>PROJECT: AVERY BUILDING INDUSTRIAL CRT "B"</p> <p>PLAN TITLE: MAIN LEVEL PLAN</p>	<p>PLAN #: SM 07032</p> <p>DRAWING #: A-1</p>
#	DATE	REVISIONS	SCALE									
			1/8" = 1'-0"									

HEAD OFFICE PHONE: (705) 224-7840
HEAD OFFICE FAX: (705) 254-2555
300 MILL OFFICE PHONE: (705) 759-6792