



**UPPER FLOOR PLAN**  
FLOOR AREA 1000.0 SQ.FT.  
FINISH FLOOR

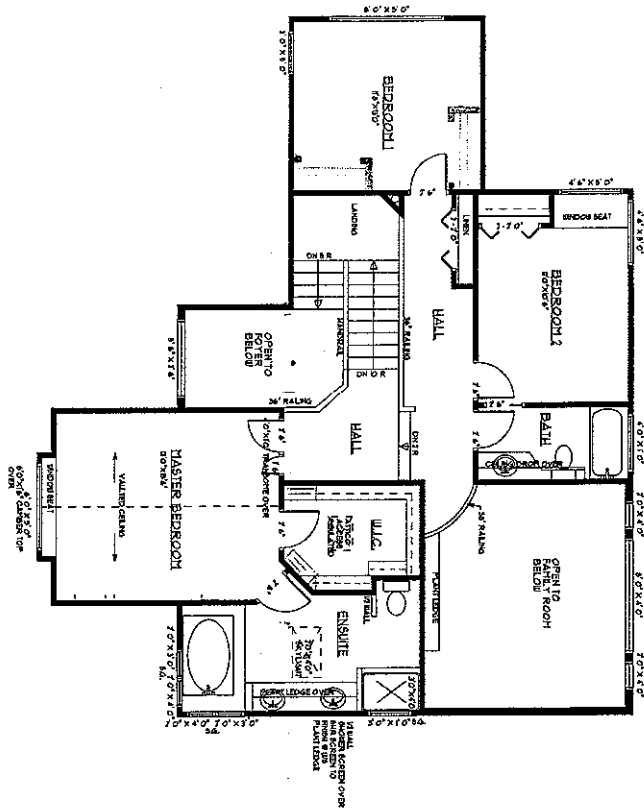

**MAIN FLOOR**  
FLOOR AREA 1383.7 SQ.FT.  
GARAGE AREA 576.0 SQ.FT.  
FRONT PORCH 104.0 SQ.FT.  
REAR PORCH 48.0 SQ.FT.

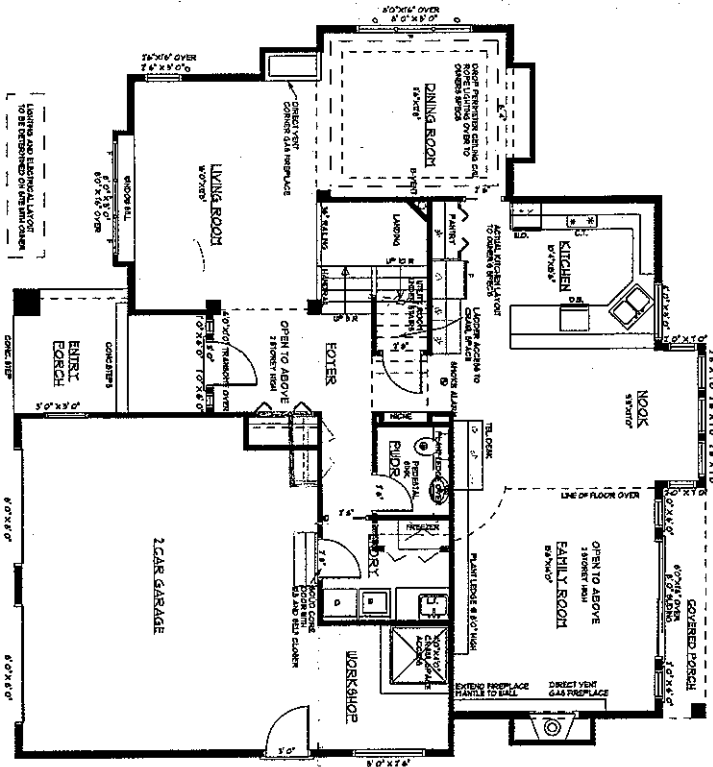

**RUSBOURNE DESIGN LTD.**

HEAD OFFICE: #201-22530 - DEUDNEY TRUNK RD., MAPLE RIDGE, B.C., V2X 3J9  
PHONE: 604-476-1241 FAX: 604-476-1243

PROJECT: THOMAS RESIDENCE  
LOT 12 125 th. AVENUE  
MAPLE RIDGE B.C.

SHEET TITLE: FLOOR PLANS

PLAN NUMBER: T6-3B-2328

SCALE: 1/4" = 1'-0"  
DATE: 03/04/02

DRAWN: M.R.  
CHECKED:  
SHEET NO:  
5 OF 5

This drawing and the ideas depicted herein are the sole property of Rusbourne Design Limited and may not be reproduced, in whole or in part, without written approval.