





**1 PROPOSED EAST ELEVATION**  
SCALE: 3/16"=1'-0"

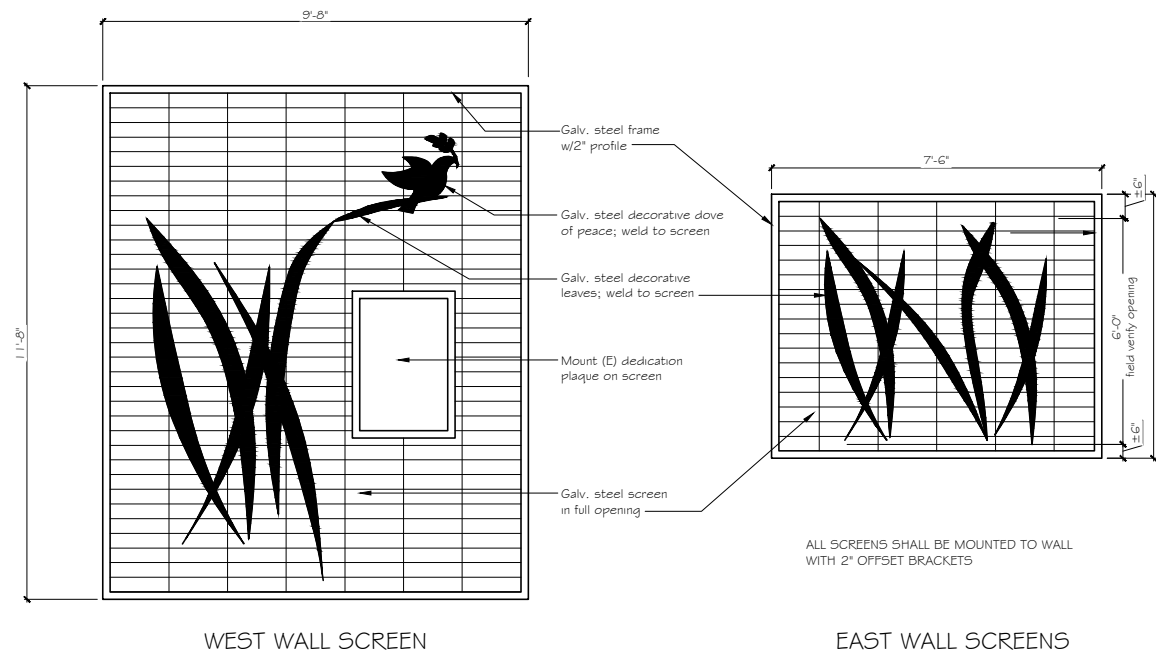

**2 Decorative Screen Elevations**  
SCALE: 1/2"=1'-0"

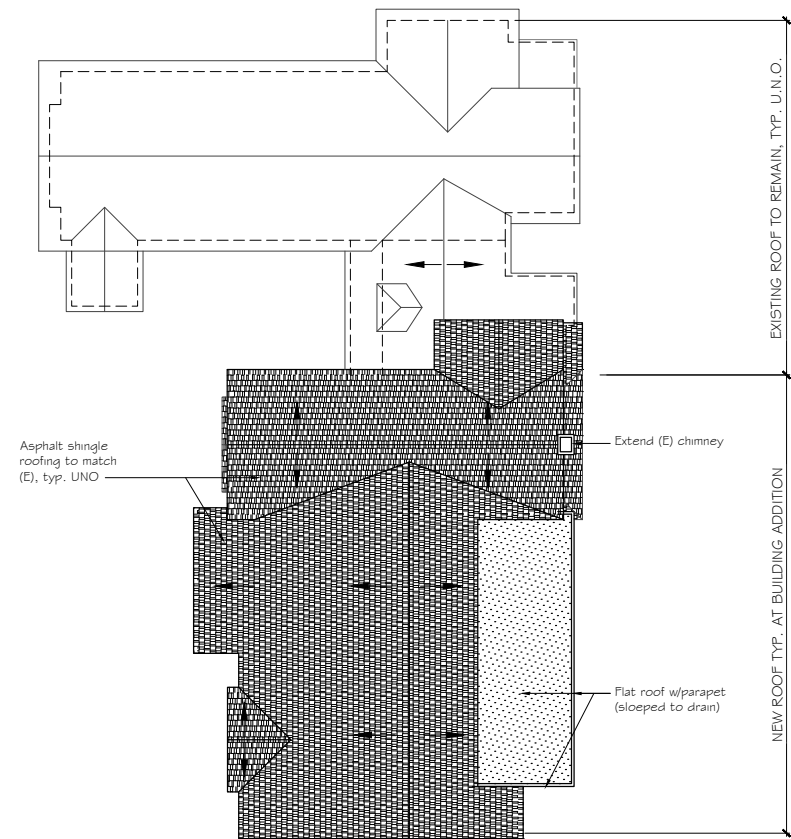

**PROPOSED ROOF PLAN**  
SCALE: 1/16"=1'-0"

TO VERIFY SCALES 0" 1" BAR SHOULD MEASURE ONE INCH BY ONE SIXTEENTH INCH

**OREGON ARCHITECTURE**  
132 W. Main Street, Suite 101  
Medford, Oregon 97501  
PH. 541 772-4372 | OREGONARCHITECTURE.BIZ

**Proposed Renovations and Additions for:**  
**St. Mark's Episcopal Church**  
Project Location:  
**140 N. OAKDALE AVENUE MEDFORD, OREGON 97501**  
Parcel: **MAP: 37 2W 25AD AND TAXLOT: 6001**

| REVISIONS |   | BY  | DATE |
|-----------|---|-----|------|
| 1         | 11-29-17/01-05-18 LANDMARK REV          | CLL |      |
| 2         | 11-29-17/01-05-18/03-02-18 LANDMARK REV | CLL |      |
| 3         | 03-22-18 LANDMARK RESUBMIT              | CLL |      |

PLOT DATE: 3/29/18  
ISSUE DATE:  
DRAWN BY:  
JOB NO.:  
SHEET:

**SPAC-3.2**