

COLOR LEGEND


-01	"GRAY"
-02	"CHARCOAL"
-03	"WOOD"
-04	"WHITE"
-12	"DUNKIN' PINK"
-13	"DUNKIN' ORANGE"



4 PROPOSED WEST ELEVATION  
SCALE: 1/4" = 1'-0"




3 PROPOSED EAST ELEVATION  
SCALE: 1/4" = 1'-0"

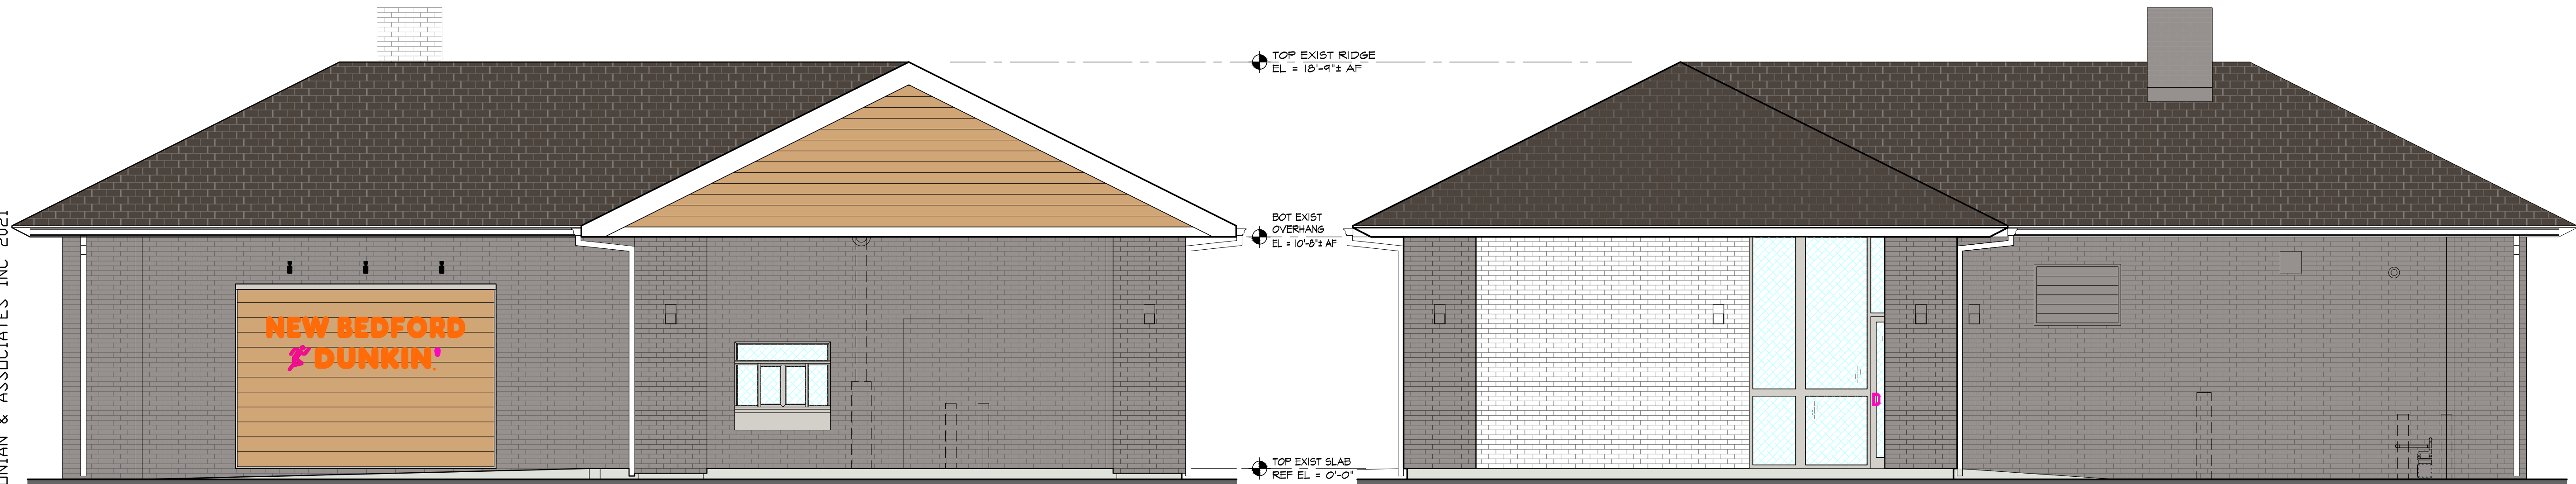

2 PROPOSED SOUTH ELEVATION  
SCALE: 1/4" = 1'-0"

1 PROPOSED NORTH ELEVATION  
SCALE: 1/4" = 1'-0"

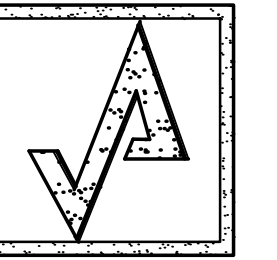

AHARONIAN  
& ASSOCIATES INC.  
ARCHITECTS

310 George Washington Highway  
Suite 100  
Smithfield, Rhode Island  
0 2 9 1 7  
T 401-232-5010  
F 401-232-5080  
WWW.ARCH-ENG.COM

DISCLAIMER

OWNERSHIP AND USE OF DOCUMENTS, DRAWINGS AND SPECIFICATIONS ARE INSTRUMENTS OF PROFESSIONAL SERVICE AND SHALL REMAIN THE PROPERTY OF THE ARCHITECT. THESE DOCUMENTS ARE NOT TO BE USED, IN WHOLE OR IN PART, FOR ANY OTHER PROJECTS OR PURPOSES OR BY ANY OTHER PARTIES THAN THOSE PROPERLY AUTHORIZED BY CONTRACT WITHOUT THE EXPRESS WRITTEN AUTHORIZATION OF THE ARCHITECT.

REVISIONS

NUMBER	REMARKS	DATE
1	OWNER COMMENTS	11/15/21

FOR REVIEW

PROJECT TITLE

DUNKIN'  
PC# TBD

909 ASHLEY BLVD.  
NEW BEDFORD, MA 02745  
Bristol County

DRAWING TITLE

PROPOSED  
ELEVATIONS

DATE NOV. 03, 2021	PROJ NO 21127
DRAWN BY NJB	CHECKED BY ECM

DRAWING NUMBER

A3.1