


A


B

C


D

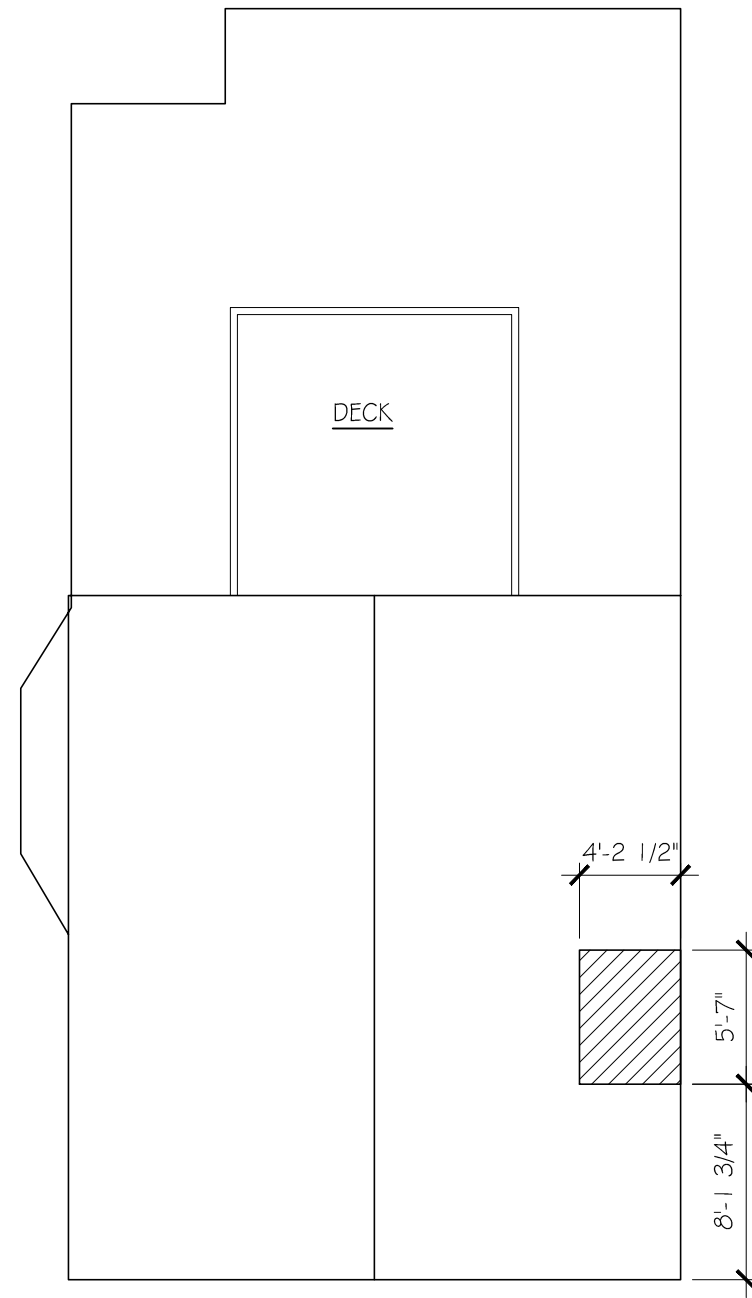

ROOF PLAN
1/8" = 1'-0"

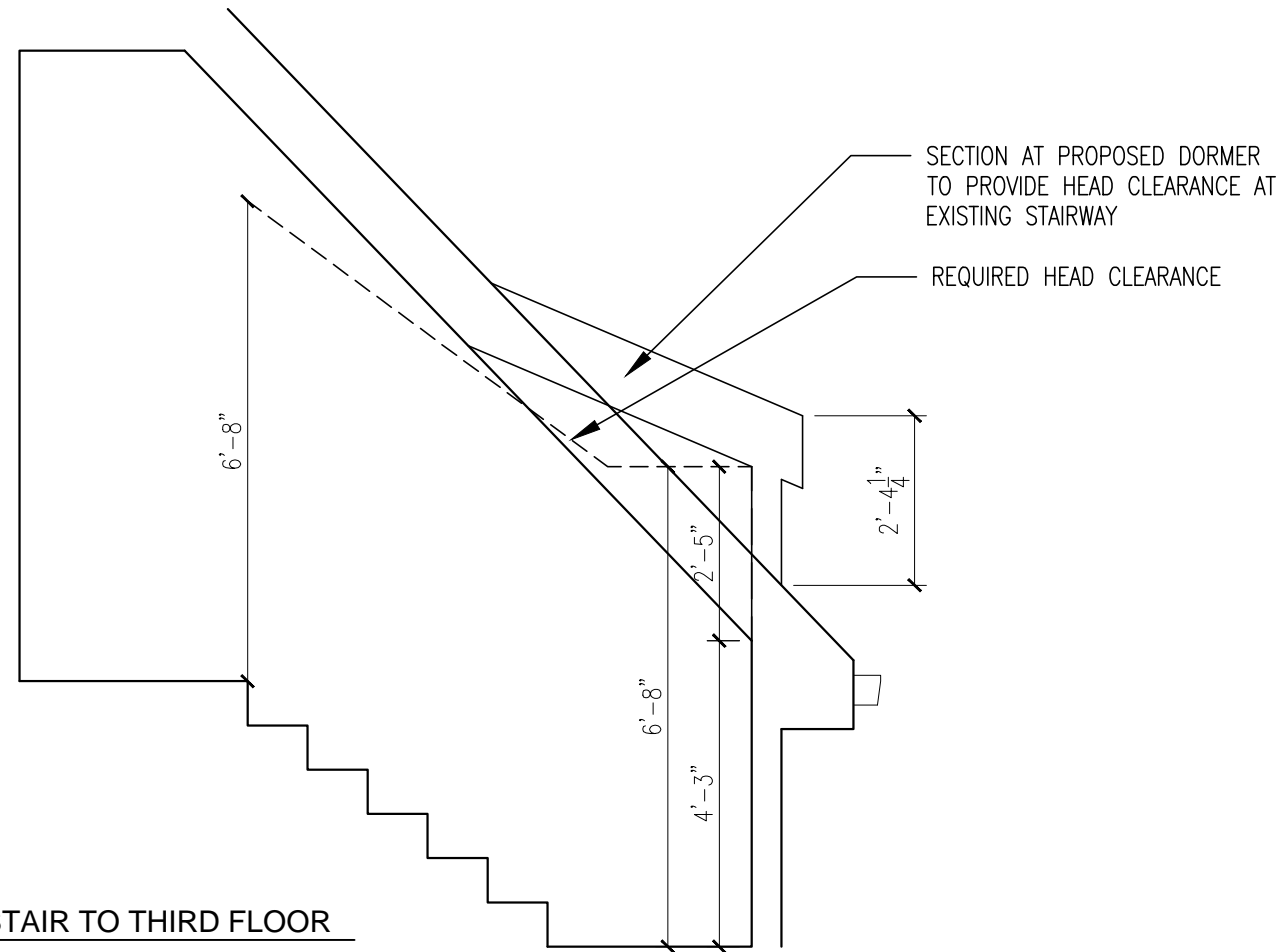


SECTION @ STAIR TO THIRD FLOOR
3/8" = 1'-0"

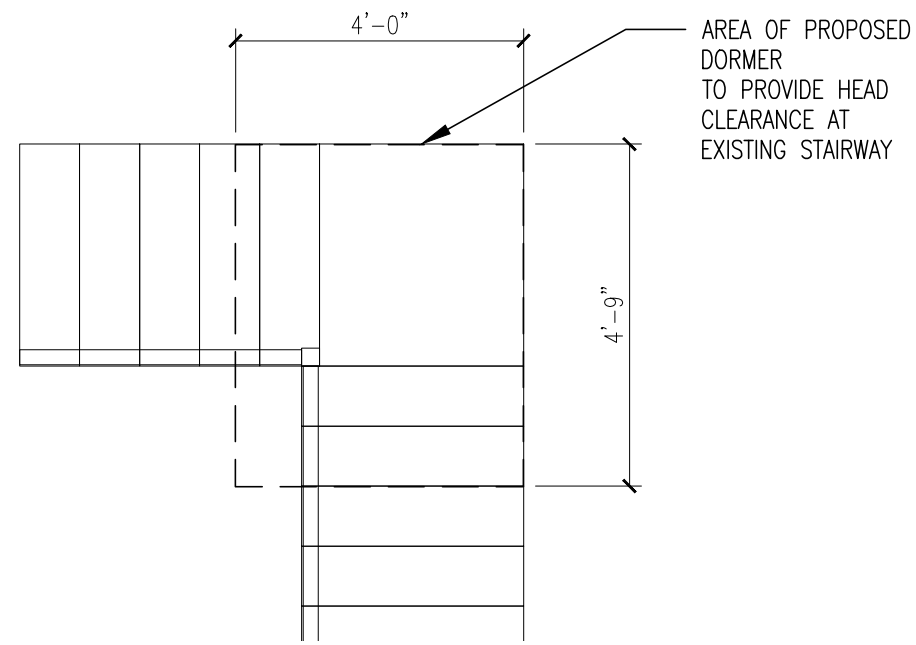


PARTIAL PLAN OF STAIR
3/8" = 1'-0"

A
B
C
D

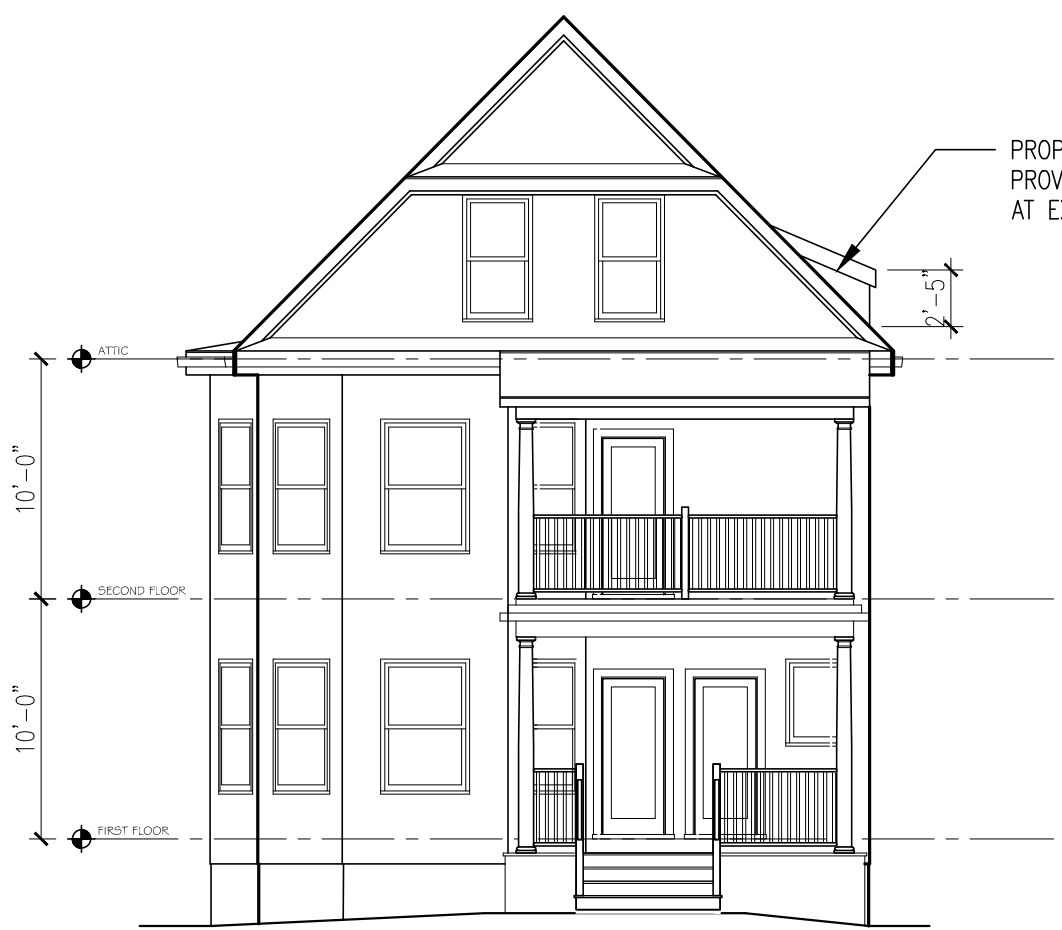

FRONT ELEVATION
 1/8" = 1'-0"

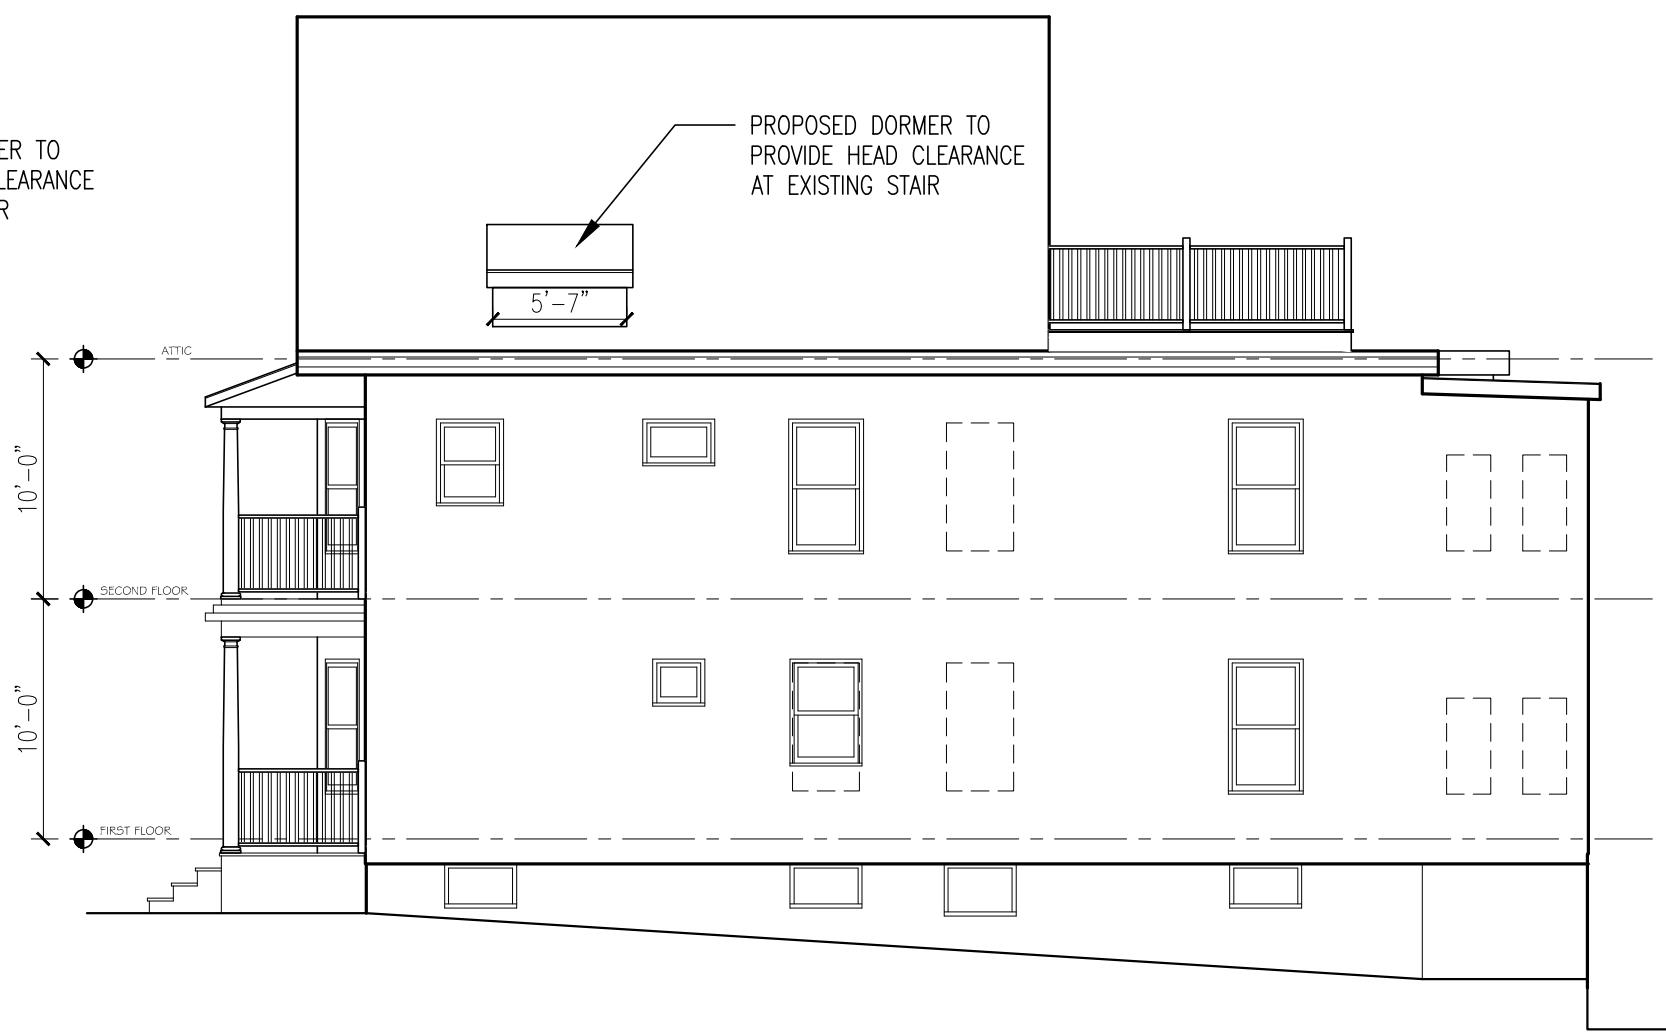

SIDE ELEVATION
 1/8" = 1'-0"

Project Title:
 448 Medford Street
 Somerville MA

Drawing Title:
CONSTRUCTION SKETCH:
 THIRD FLOOR STAIRS
 SHEET 2 OF 2
 PREPARED MAY 31, 2018

Project # 17028

Scale: AS NOTED


Date: OCTOBER 6, 2017
 REV JAN. 25, 2018

Drawing #
CSK-001


1 2 3 4 5

**PRELIMINARY
448 MEDFORD STREET
CONDOMINIUM SITE PLAN**

LOCATED AT
**448 MEDFORD STREET
SOMERVILLE, MA**
PREPARED FOR:
448 MEDFORD STREET, LLC

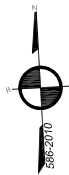

RESERVED FOR REGISTRY USE

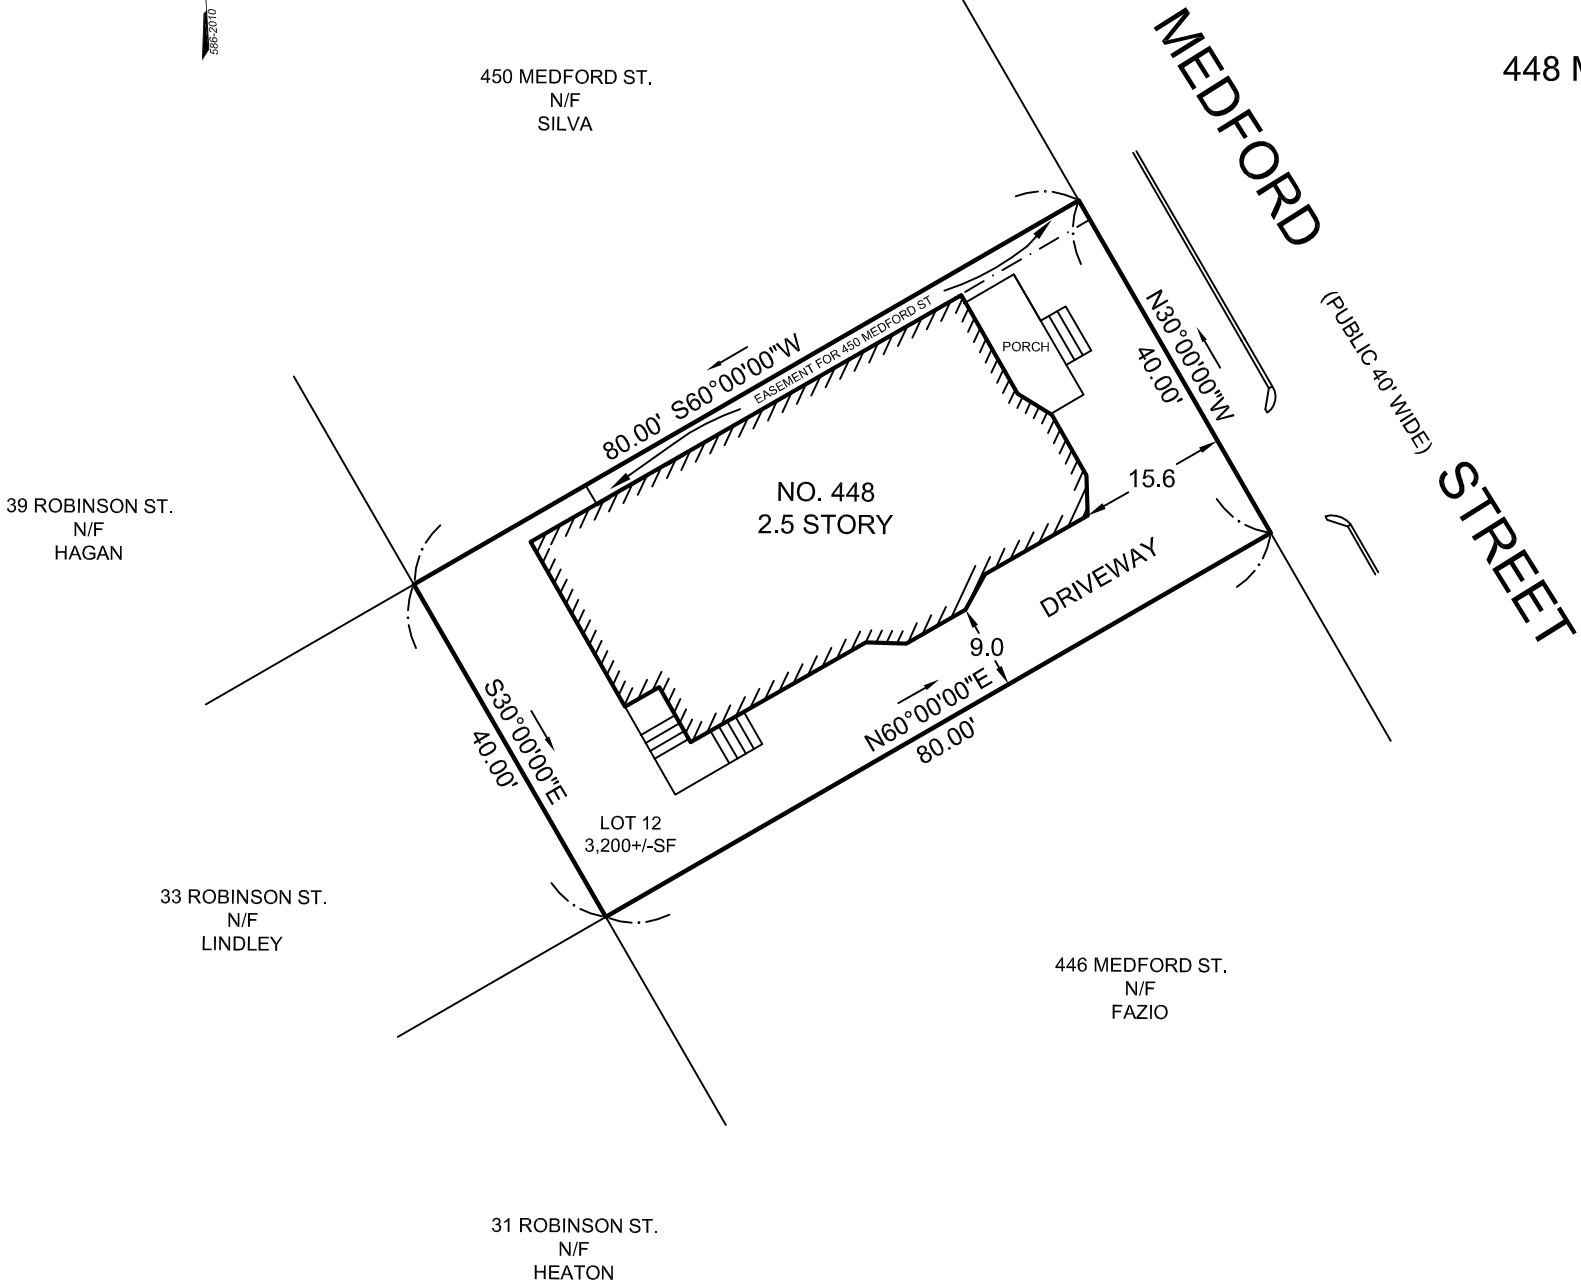

REFERENCES

DEED: BOOK 69889, PAGE 370
PLAN: 586 OF 2010
PLAN BOOK 60, PLAN 41

CERTIFICATION

I CERTIFY THAT THIS PLAN WAS MADE FROM AN INSTRUMENT SURVEY ON THE GROUND BETWEEN THE DATES OF AUGUST 16 AND SEPTEMBER 15, 2017 AND ALL STRUCTURES ARE LOCATED AS SHOWN HEREON.

I HEREBY CERTIFY THAT THE PROPERTY LINES SHOWN ARE LINES DIVIDING EXISTING OWNERSHIPS, AND THE LINES OF STREETS AND WAY SHOWN ARE THOSE OF PUBLIC OR PRIVATE STREETS OR WAYS ALREADY ESTABLISHED, AND THAT NO NEW LINES FOR DIVISION OF EXISTING OWNERSHIPS OR FOR NEW WAYS ARE SHOWN.

I CERTIFY THAT THIS PLAN FULLY AND ACCURATELY DEPICTS THE LOCATIONS AND DIMENSIONS OF THE BUILDINGS AS BUILT AND FULLY LISTS THE UNITS CONTAINED THEREIN, AND FURTHER FULLY AND ACCURATELY DEPICTS, LOCATES AND PROVIDES THE DIMENSIONS OF ALL LIMITED OR EXCLUSIVE USE COMMON AREAS AND FACILITIES OF THE CONDOMINIUM OUTSIDE OF ANY BUILDING.

I HEREBY CERTIFY THAT THIS PLAN WAS PREPARED IN CONFORMITY WITH THE RULES AND REGULATIONS OF THE REGISTERS OF DEEDS OF THE COMMONWEALTH OF MASSACHUSETTS.

THOMAS BERNARDI P.L.S.
DATE:

**MASSACHUSETTS
SURVEY
CONSULTANTS**

14 SUMNER STREET
GLOUCESTER, MA 01930
617 899-0703
WWW.MASSACHUSETTSSURVEY.COM

