




MCDONOUGH - ROOF DECK RENOVATION AND PERGOLA ADDITION
SPECIAL PERMIT APPLICATION

08.02.2018

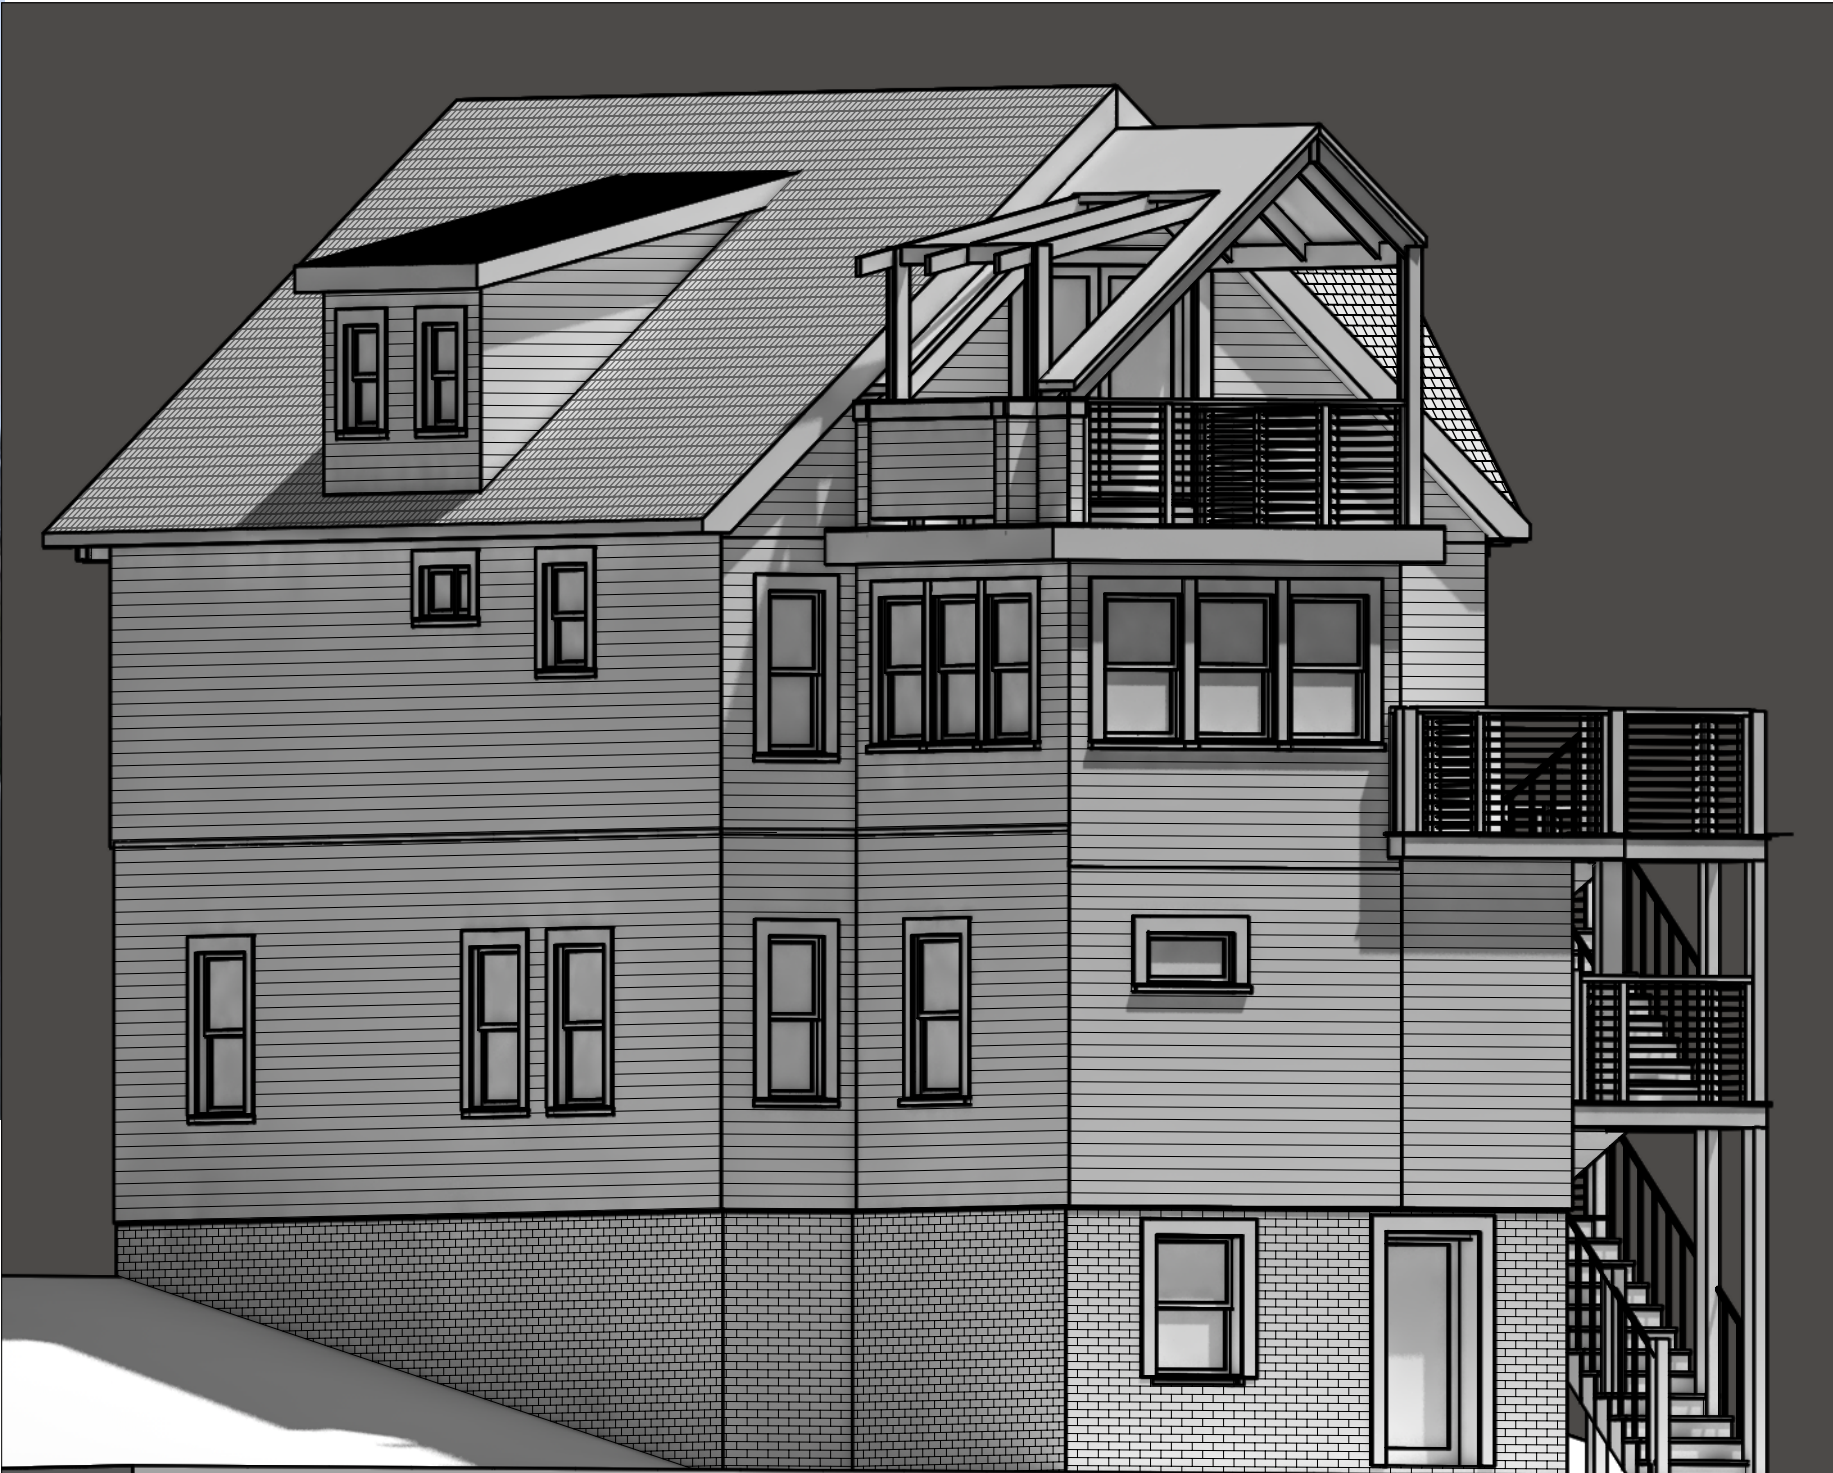


1 Perspective
Scale: 3/16" = 1'-0"




3 Perspective from Bedroom
Scale: 3/32" = 1'-0"


No.	Date	Appr	Revision Notes
3	3/15/18	Permit Set	
2	7/31/17	CD Pricing Set	
No.	Date	Issue Notes	
Design Firm		S W Z Architects LLC shelly@swzarchitects.com 617.893.8907 www.swzarchitects.com	
Consultant		TLH CONSULTING LLC phone: 978-362-1804 tlhconsulting2008@gmail.com	
Project Title		McDonough Residence Roof Deck 5 Greene Street Somerville, MA 02143	
Sheet Title		Title Sheet	
Project Manager		SZ	Project ID MCDONOUGH
Drawn By		ML, SZ	Scale as shown
Reviewed By		SZ	Sheet No. A1.0 of 7
Date		01/24/18	
CAD File Name		MCDONOUGH	

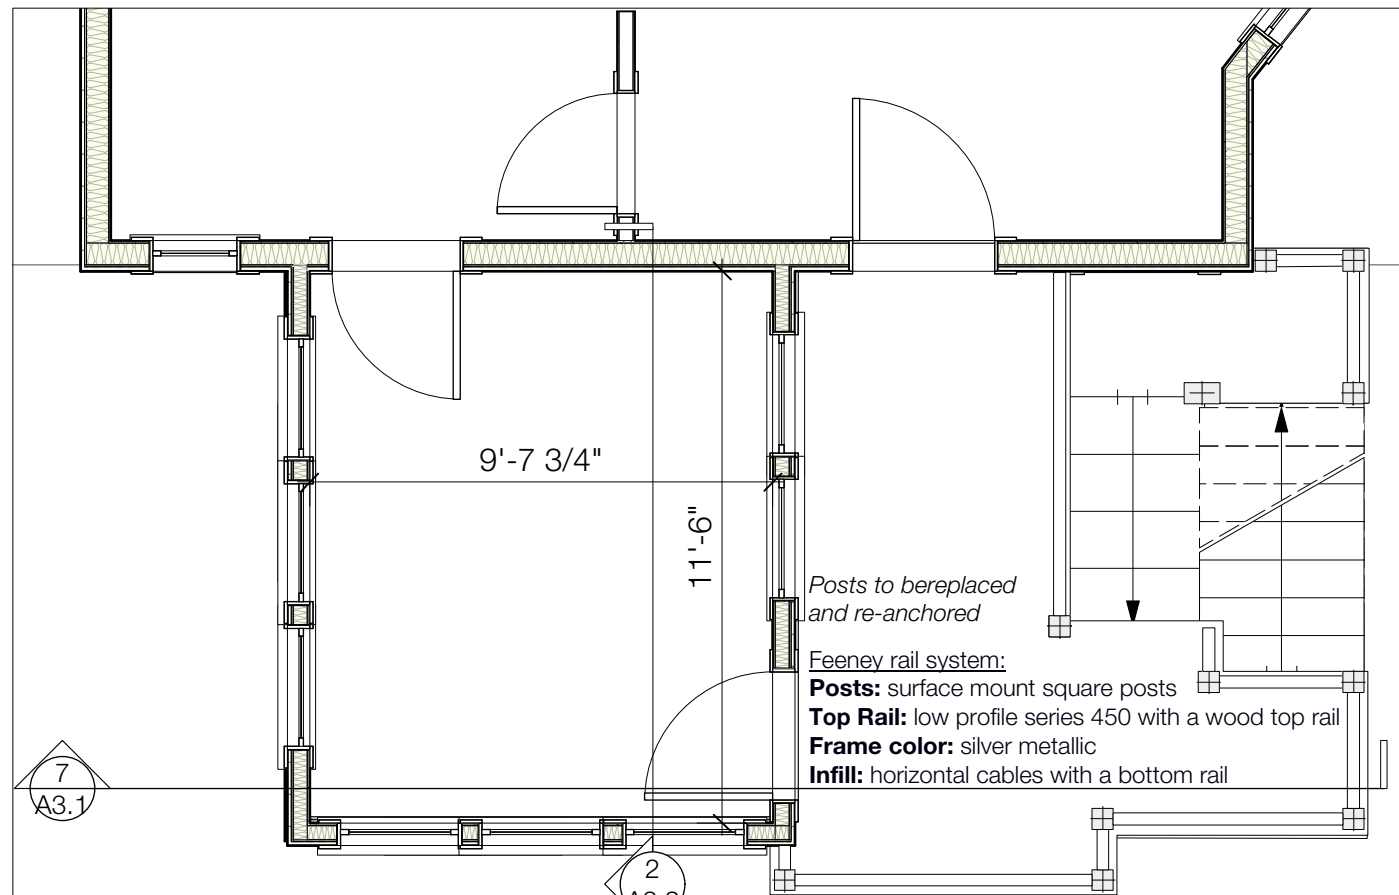


1 Existing 2nd Floor Plan
Scale: 1/4" = 1'-0"

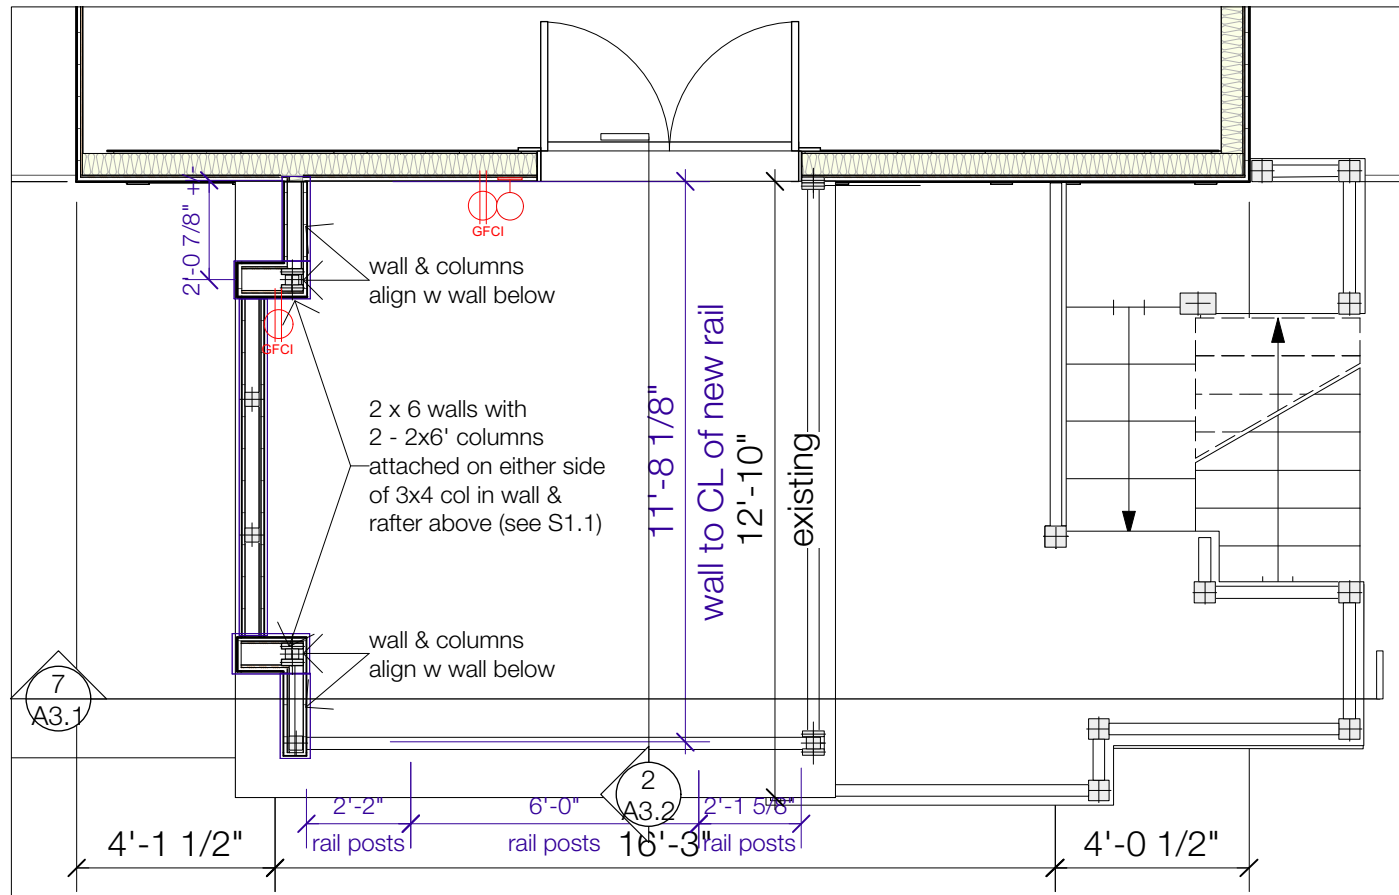

2 New Deck Plan
Scale: 1/4" = 1'-0"

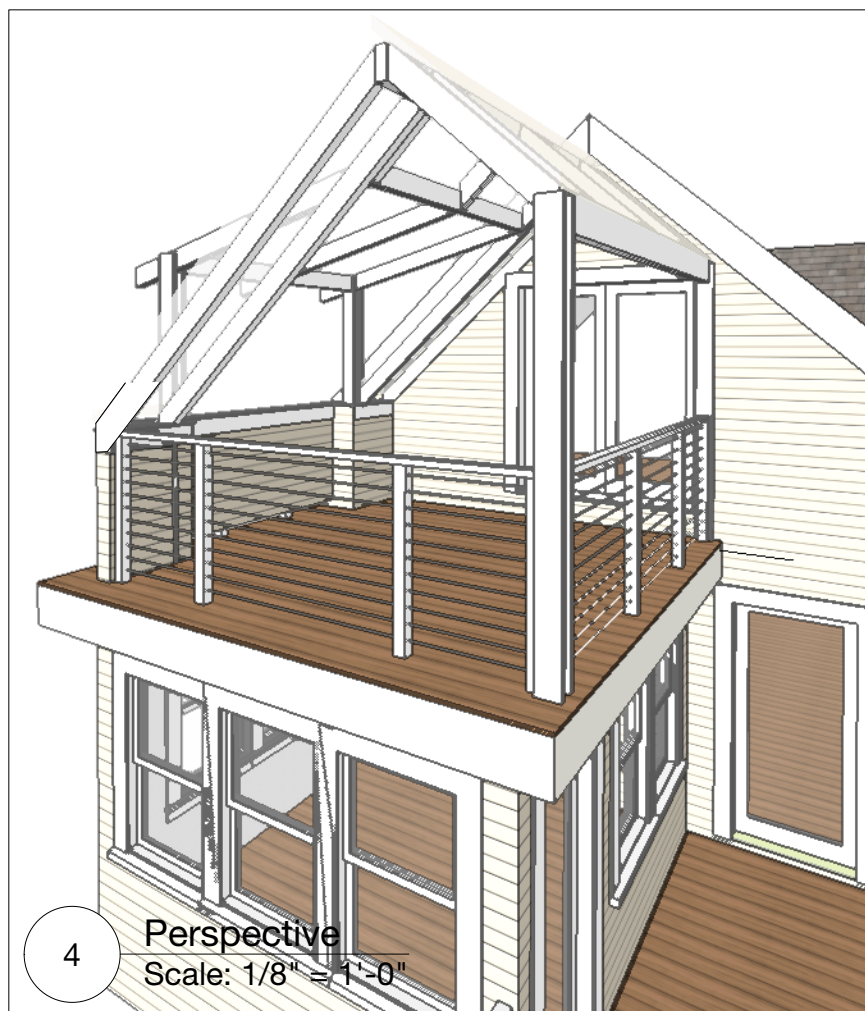


4 Perspective
Scale: 1/8" = 1'-0"

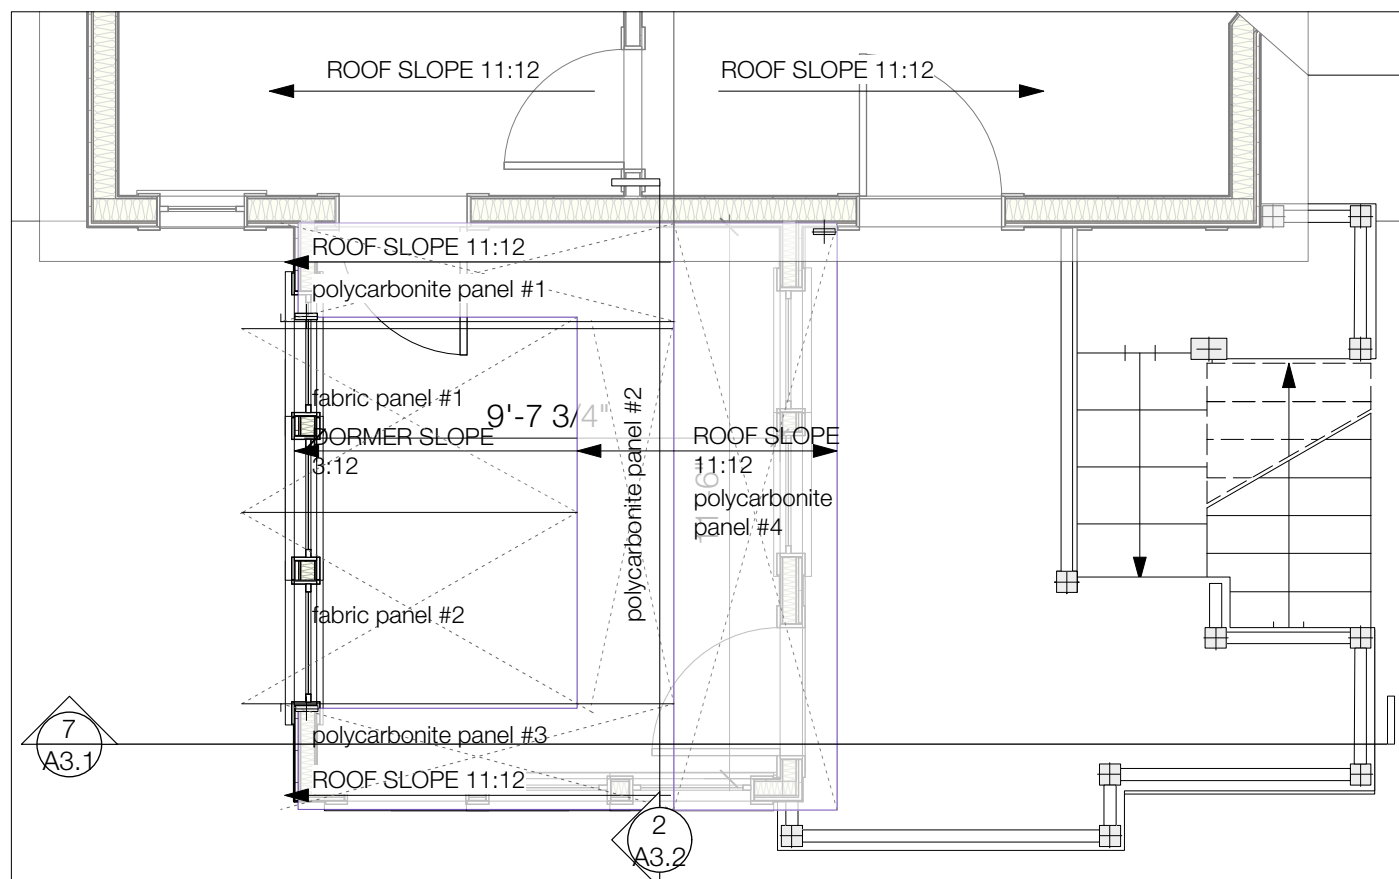


3 New Roof Plan
Scale: 1/4" = 1'-0"


No.	Date	Appr	Revision Notes
1	8/5/16		Electrical Plan update

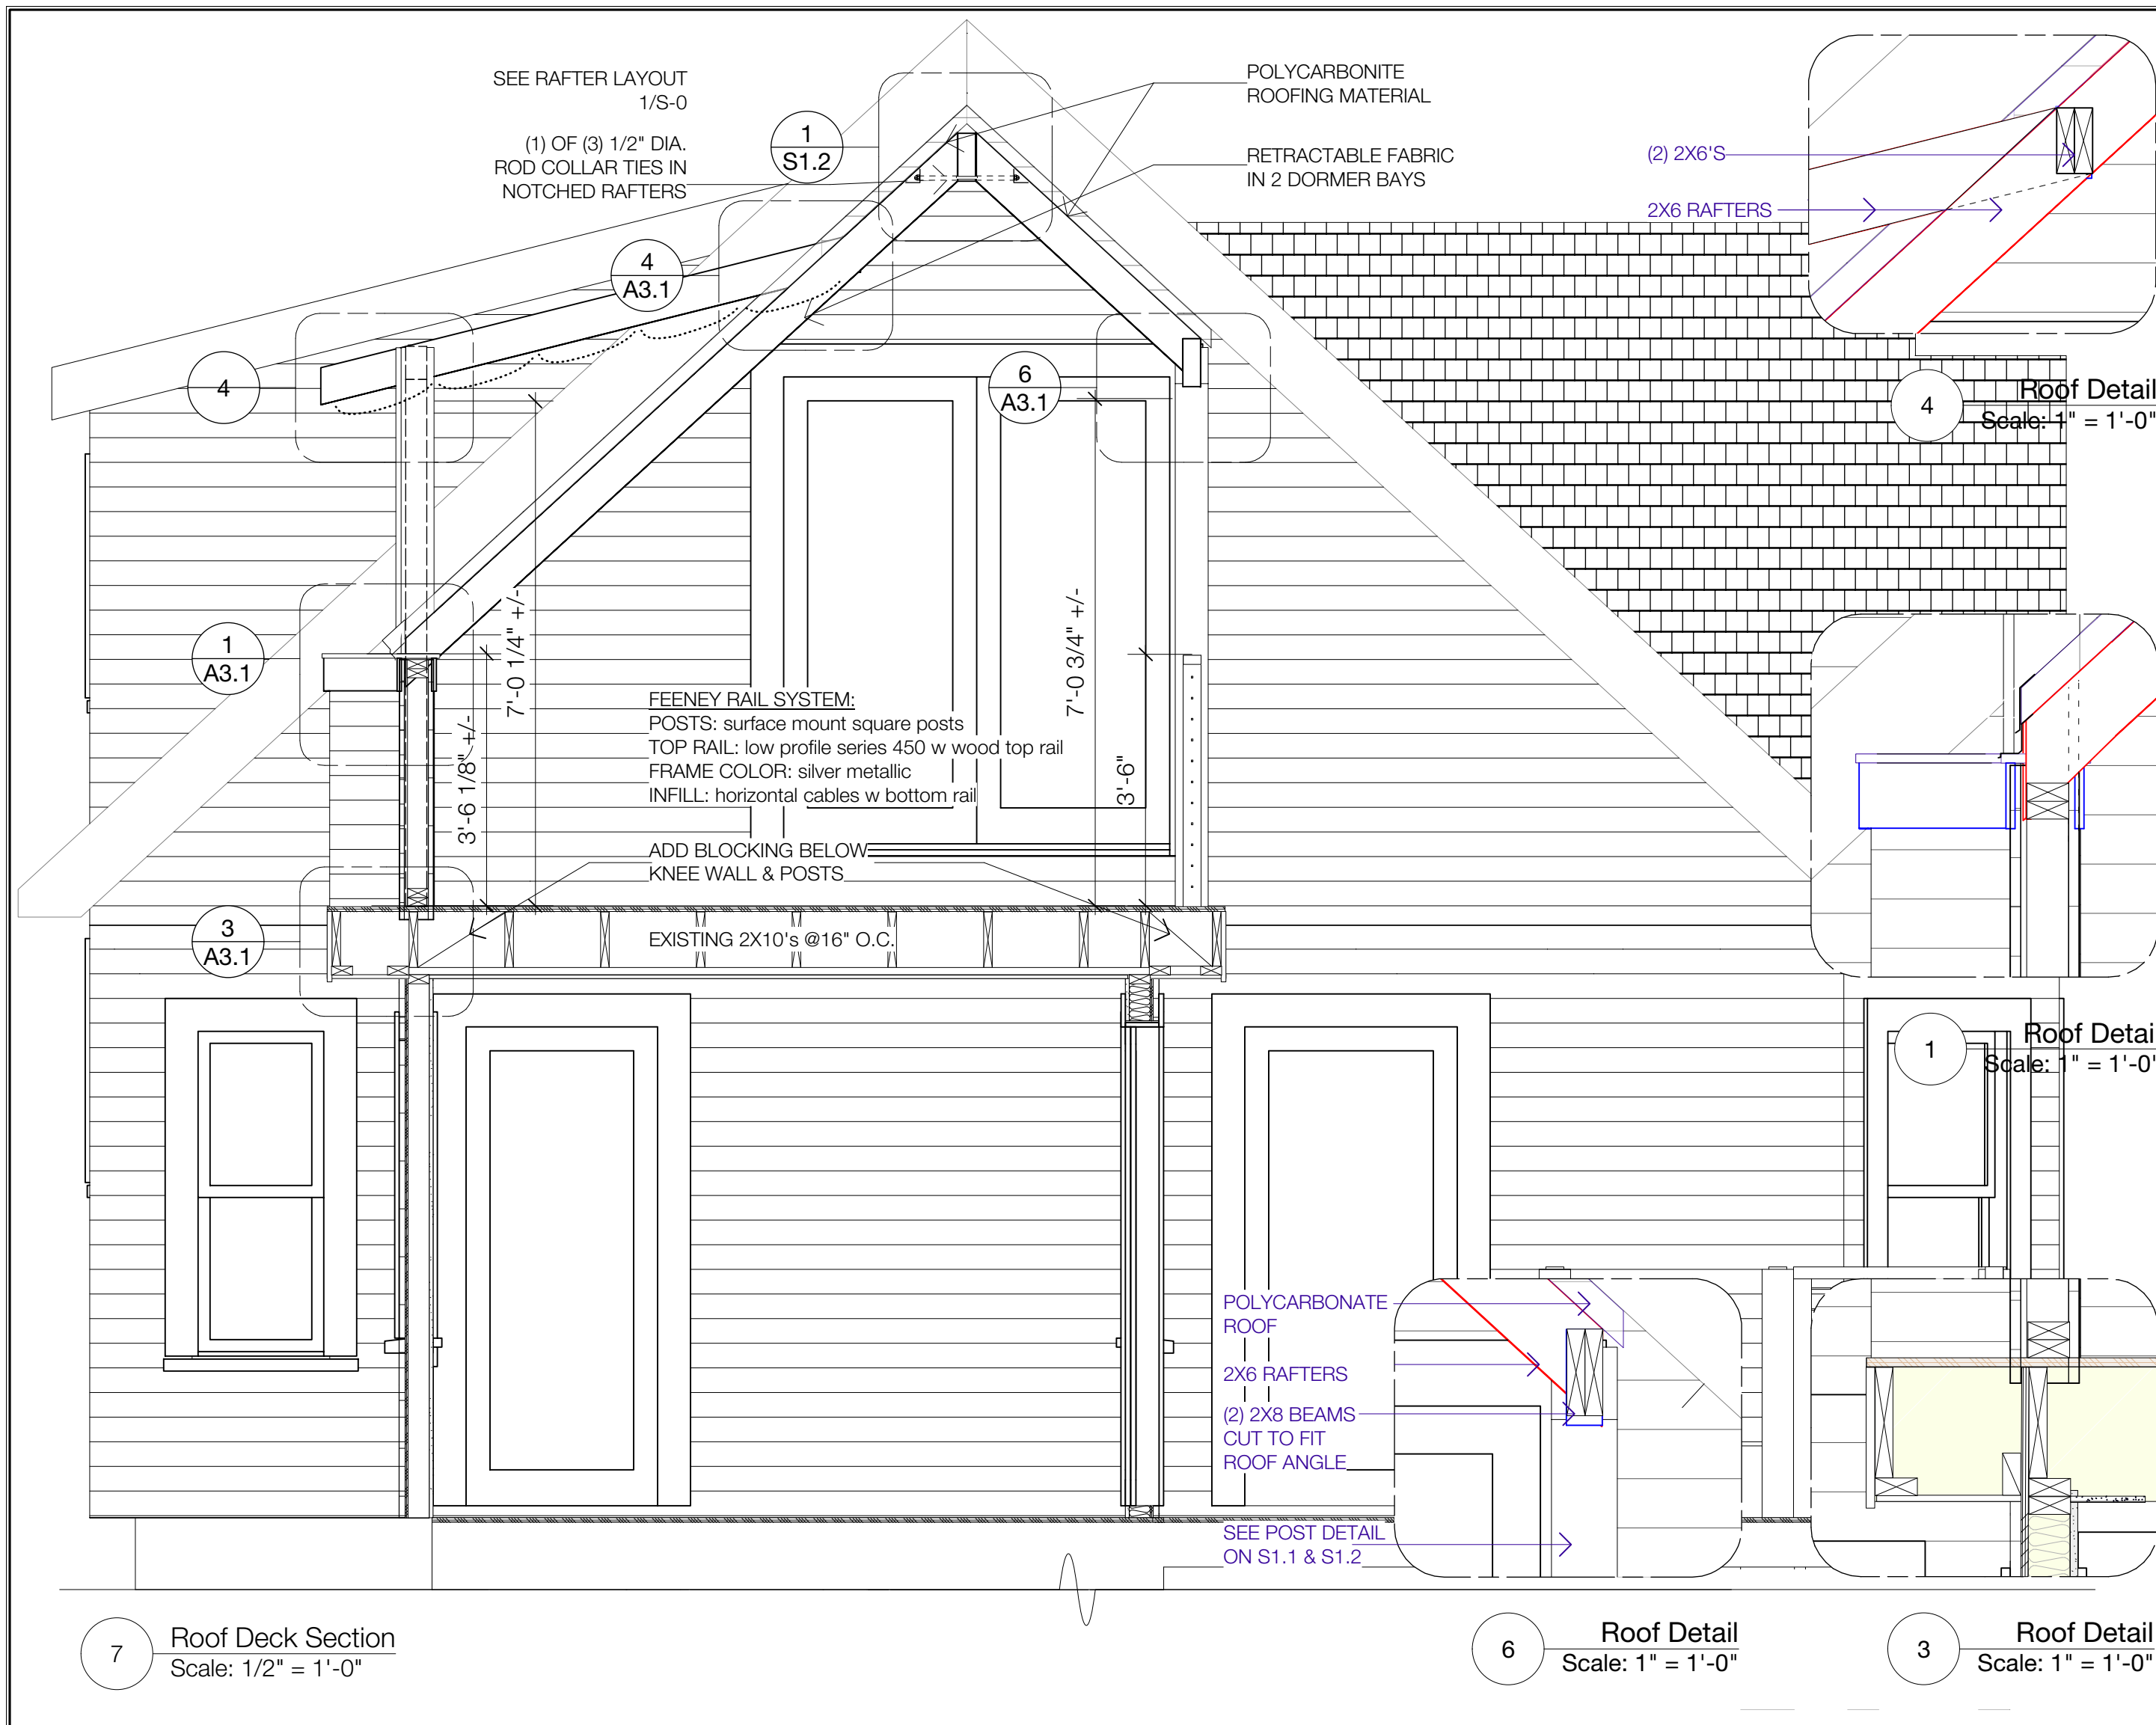

No.	Date	Appr	Revision Notes
3	3/15/18	Permit Set	
No.	Date	Issue Notes	
		<div>Design Firm</div> <div>S W Z Architects LLC shelly@swzarchitects.com 617.893.8907 www.swzarchitects.com</div> <div>Consultant</div> <div>TLH CONSULTING LLC phone: 978-362-1804 tlhconsulting2008@gmail.com</div> <div>Project Title</div> <div>McDonough Residence Roof Deck 5 Greene Street Somerville, MA 02143</div> <div>Sheet Title</div> <div>Roof Deck Section & Details</div> <div>Project Manager</div> <div>SZ</div> <div>Project ID</div> <div>MCDONOUGH</div> <div>Drawn By</div> <div>SWZ, ML</div> <div>Scale</div> <div>as shown</div> <div>Reviewed By</div> <div>SWZ, ML</div> <div>Sheet No.</div> <div>A3.1</div> <div>Date</div> <div>01/24/18</div> <div>CAD File Name</div> <div>MCDONOUGH</div> <div>of</div> <div>7</div>	

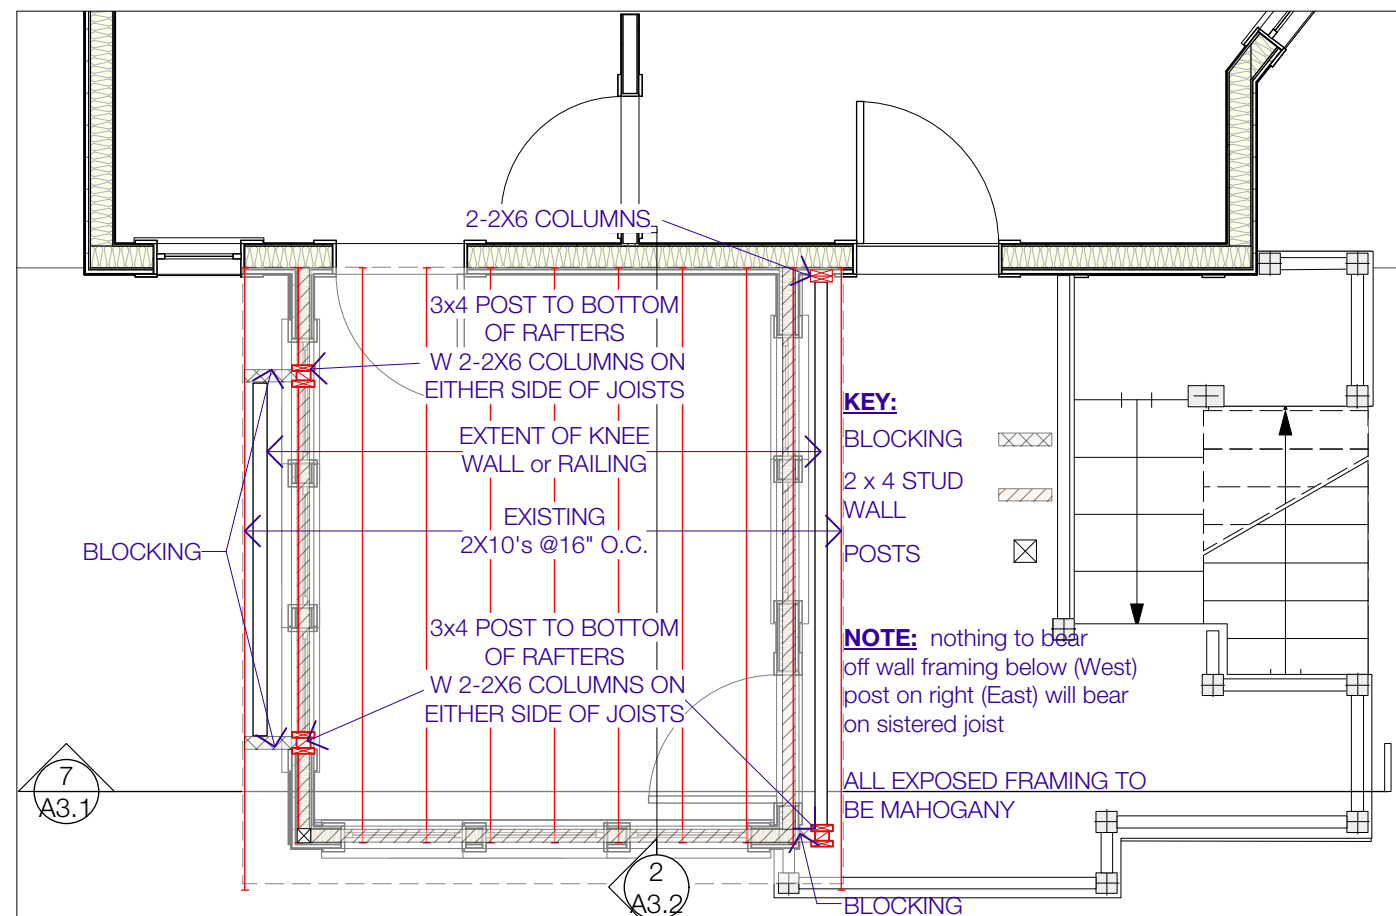

1 Existing Sun Room Ceiling Framing Plan
Scale: 1/4" = 1'-0"

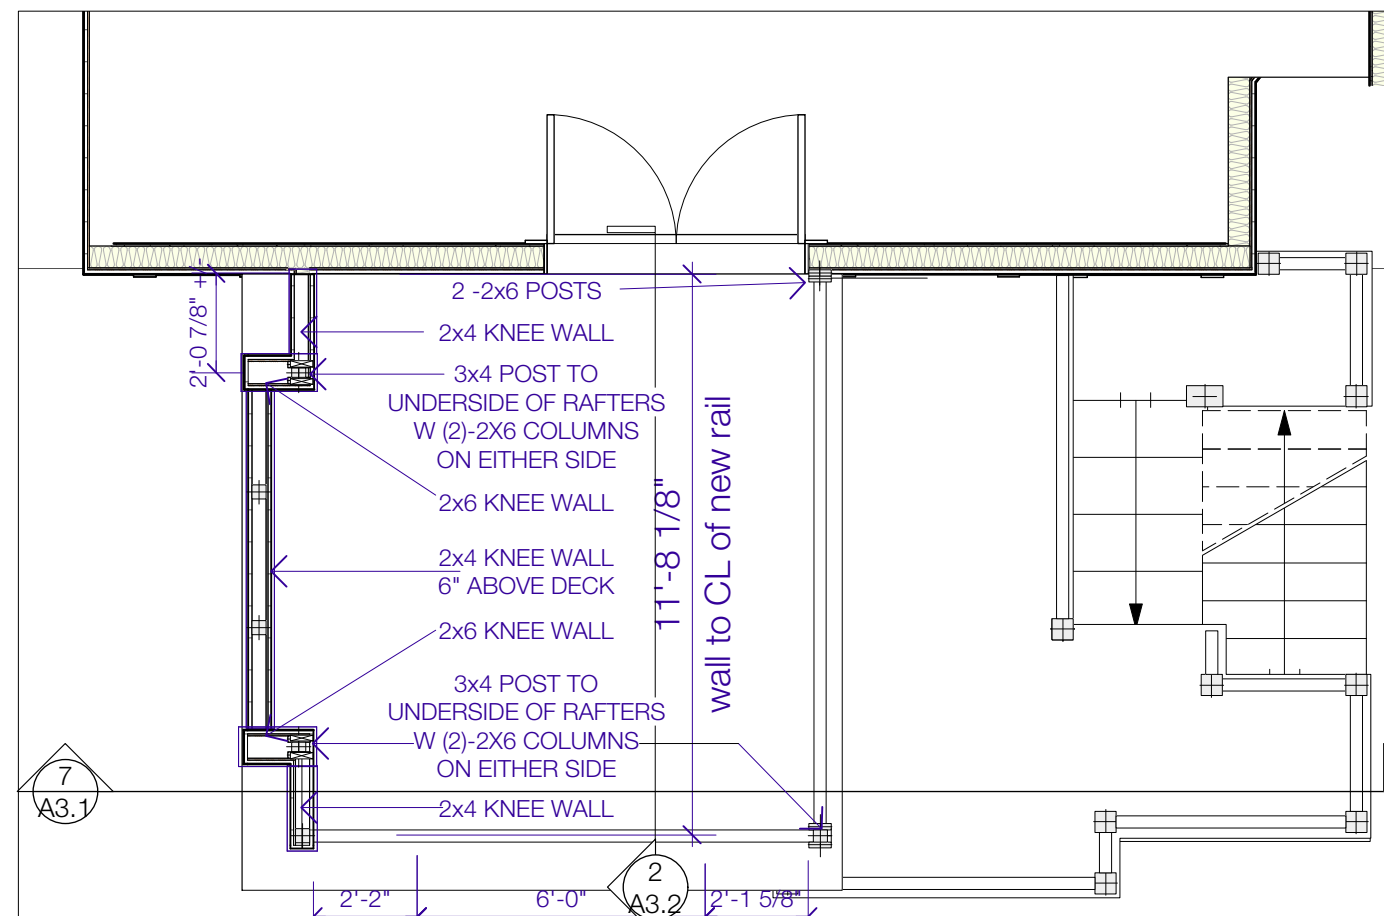


2 New Roof Deck Framing Plan
Scale: 1/4" = 1'-0"

SHED DORMER PITCH TO MATCH EXISTING DORMER PITCH


RETRACTABLE INFINITY CANOPY TO BE HUNG ON THE UNDERSIDE OF DORMER

POLYCARBONITE ROOF SYSTEM OVER 11:12 PITCHED ROOFS

FEENEY RAIL SYSTEM

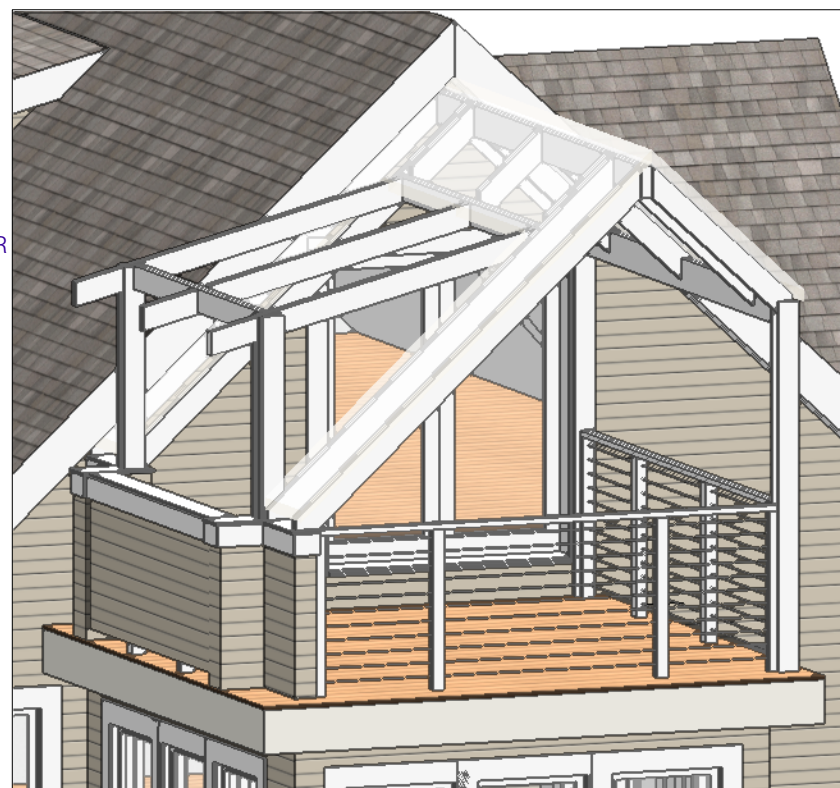


4 Perspective
Scale: 1/4" = 1'-0"

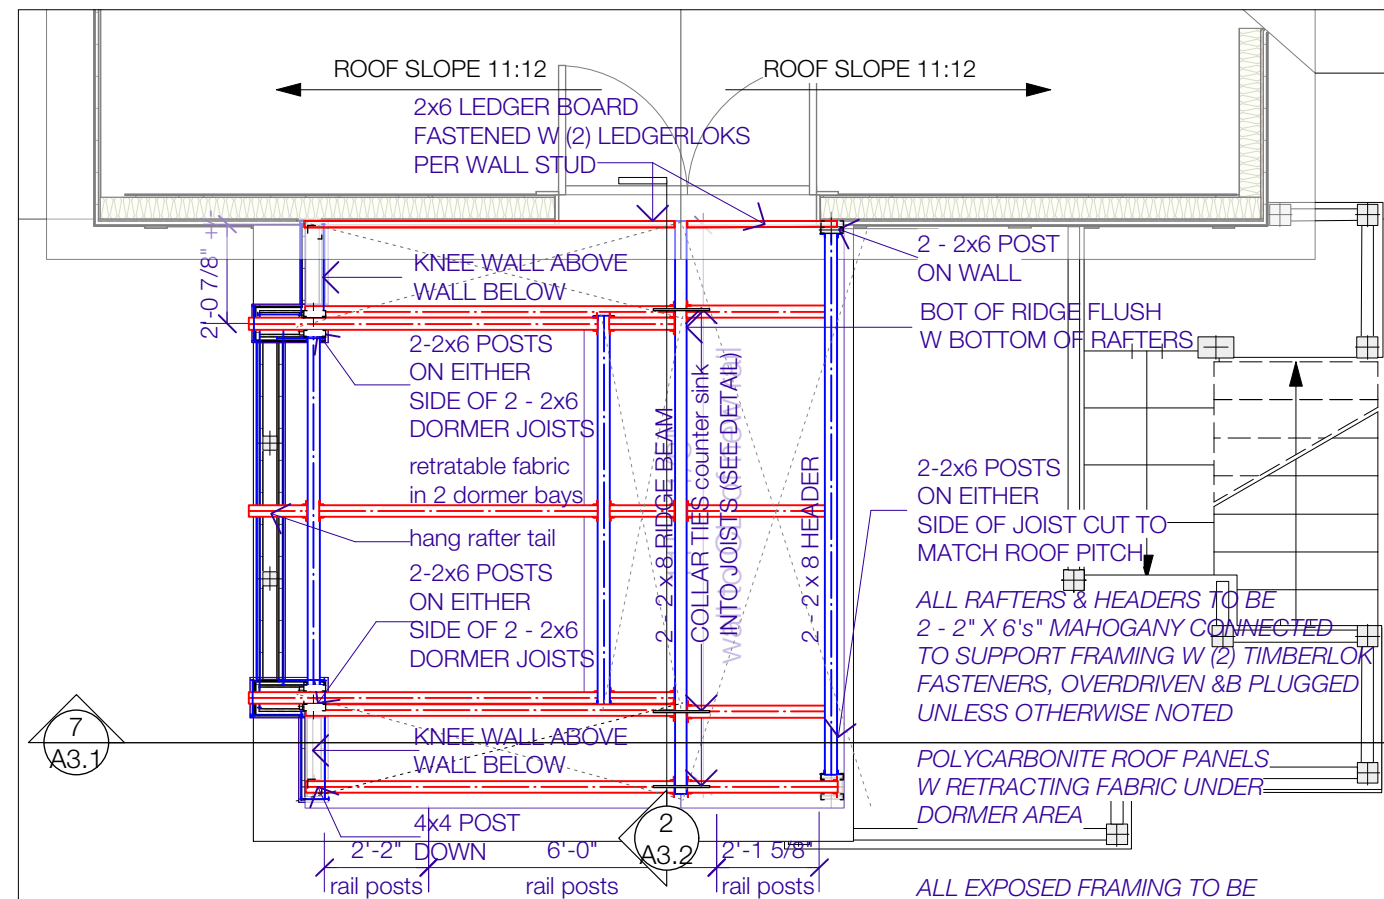


3 Roof/Framing Plan
Scale: 1/4" = 1'-0"


No.	Date	Appr	Revision Notes

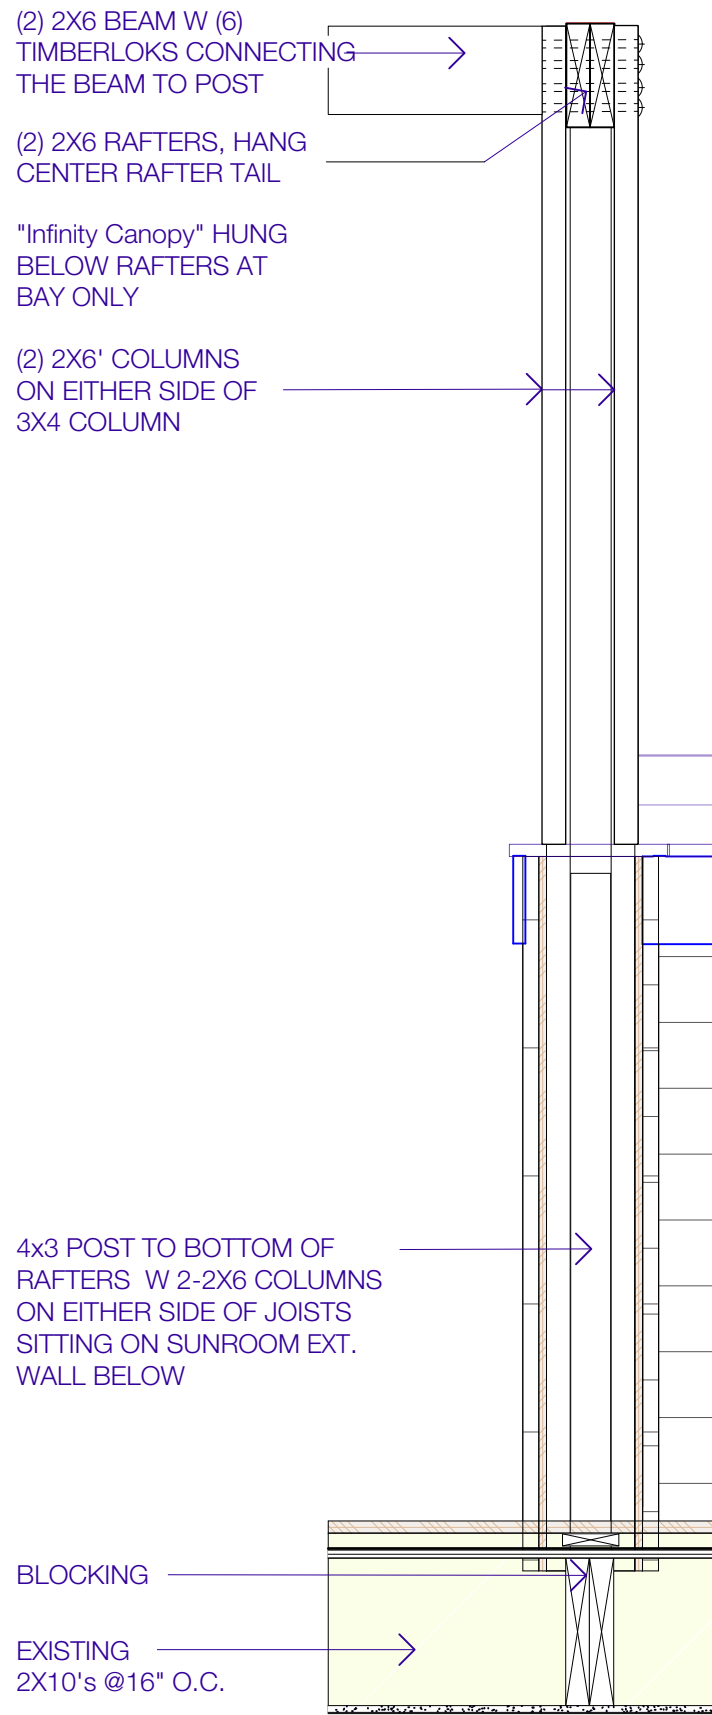


3 Column Detail
Scale: 1" = 1'-0"

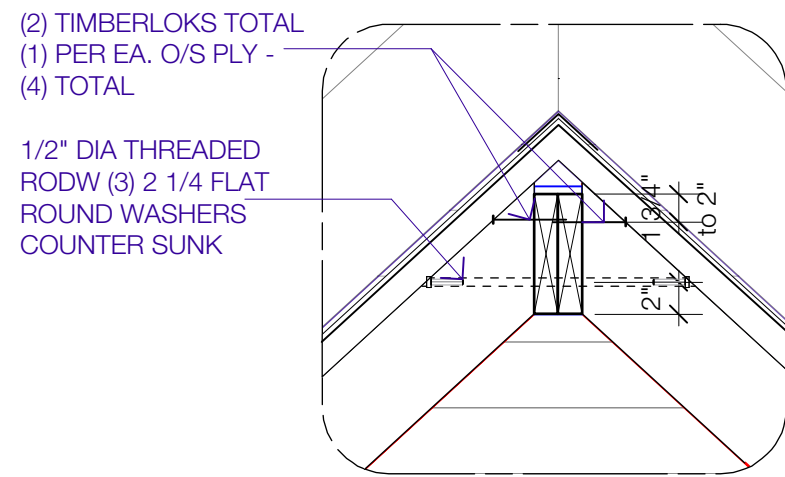


2 Roof Detail
Scale: 1" = 1'-0"

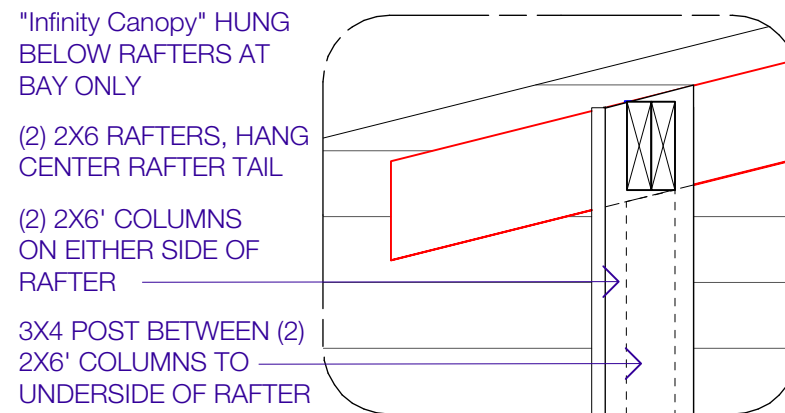


4 Roof Detail
Scale: 1" = 1'-0"

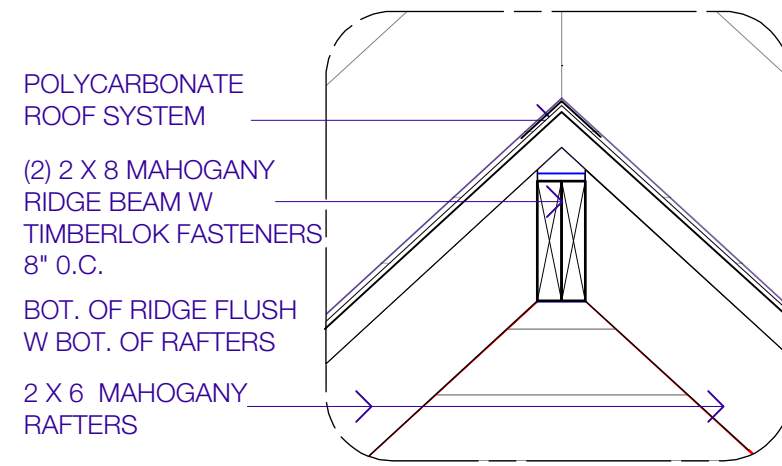

1 Roof Detail
Scale: 1" = 1'-0"

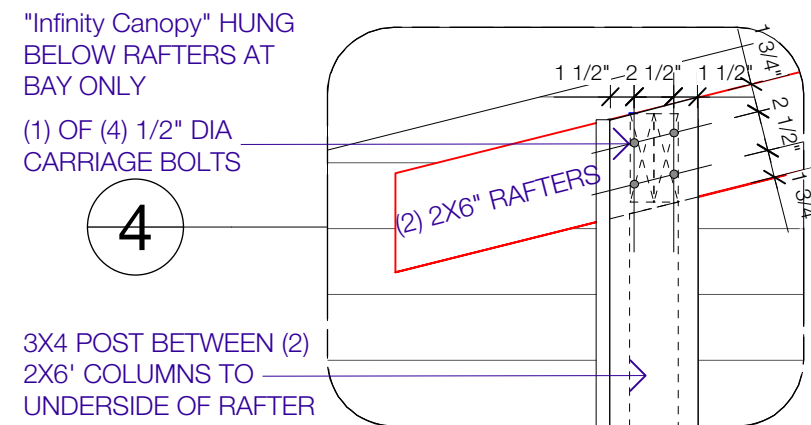

5 Roof Detail
Scale: 1" = 1'-0"

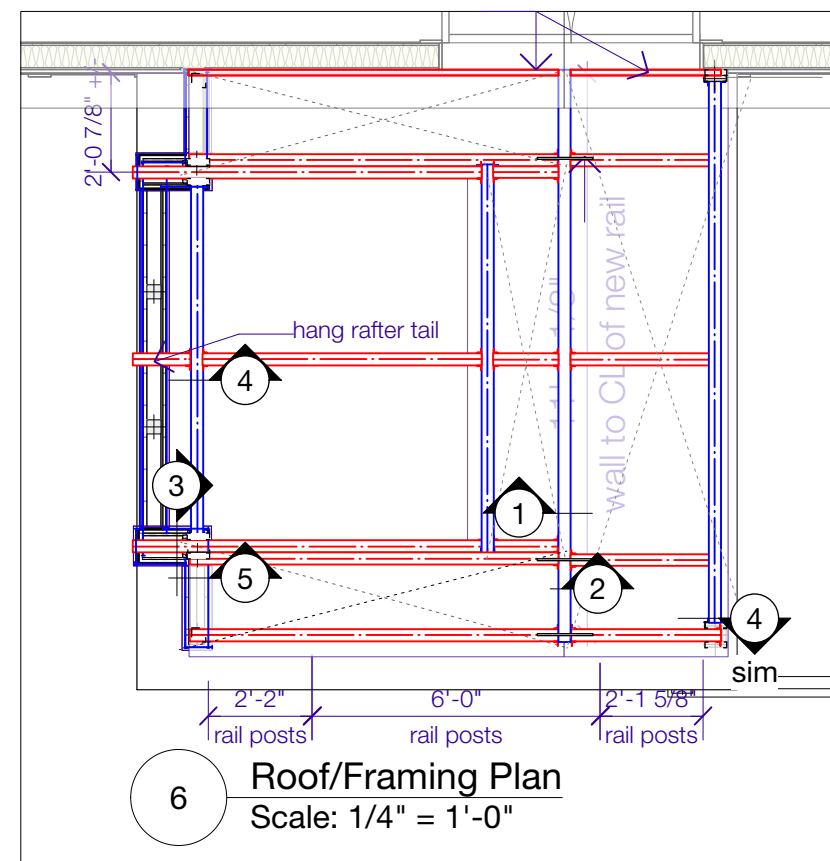

6 Roof/Framing Plan
Scale: 1/4" = 1'-0"

No.	Date	Appr	Revision Notes