

6/30/2022 1:08:17 PM BIM 360://Asana Partners - Davis Square Plaza/LAND_2206-Davis-Square-Plaza-R02.rvt



LIGHTING AND OUTLET PLAN NOTES


- SEE MEP PLANS AND SPECIFICATIONS FOR LIGHT FIXTURE DOCUMENTATION.

LEGEND

LIMIT OF WORK	
LA1 - SEE MEP DOCUMENTATION	●
LA2 - SEE MEP DOCUMENTATION	■
LA3 - SEE MEP DOCUMENTATION	△
LA4 FIXTURE AND POLE - SEE MEP DOCUMENTATION	○

SITE LIGHTING AND OUTLET PLAN

1" = 10'-0"

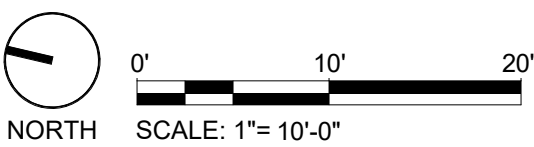

Perkins&Will

225 Franklin Street, Suite 1100
Boston, MA 02110
1 617 478 0300
1 617 478 0321
www.perkinswill.com

CODE
Jensen Hughes
One Lincoln Street
Boston, MA 02111
1 1-508-273-8481

CIVIL
Bohler Engineers
45 Franklin Street
Boston, MA 02110
1 617-478-0300

LANDSCAPE
Perkins&Will
225 Franklin Street
Boston, MA 02110
1 617-478-0300

SUSTAINABILITY CONSULTANT
The Green Engineer
23 Bradford Street
Concord, MA 01742
1 978-341-5462

RFS Engineering
STRUCTURAL
50 Milk Street
Boston, MA 02109
1 617-494-1464

MEPEP
RFS Engineering
50 Milk Street
Boston, MA 02109
1 617-494-1464

PROJECT




Davis Square Plaza



ASANA
PARTNERS

1616 Camden Road Suite 210
Charlotte, NC 28203

KEYPLAN

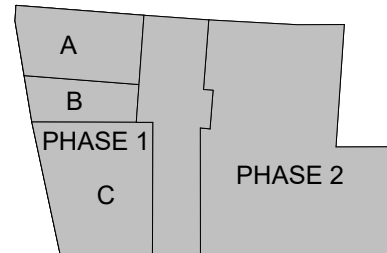

ISSUE CHART

WORK	ISSUE	DATE
Job Number	2206	

TITLE

SITE LIGHTING AND
OUTLET PLAN

SHEET NUMBER

L501

1 LEVEL 01 - REFLECTED CEILING PLAN - PHASE 2
1/8" = 1'-0"



REFLECTED CEILING PLAN LEGEND

- AREA OUT OF ARCHITECTURAL SCOPE BUT REFER TO MEP AND STRUCTURAL DEMOLITION DOCUMENTS FOR ADDITIONAL WORK IF REQUIRED
- DRYWALL CEILING / SOFFIT
- 2'X2' ACOUSTICAL CEILING GRID AND TILE
- 2'X4' ACOUSTICAL CEILING GRID AND TILE
- ACCESS PANEL
- SUPPLY DIFFUSER
- RETURN DIFFUSER
- LINEAR DIFFUSER
- SLOT DIFFUSER
- CEILING MOUNTED OCCUPANCY SENSOR
- LIGHT LEVEL SENSOR
- CEILING MOUNTED SPEAKER (A.V, PAGING, WHITE NOISE)
- CEILING MOUNTED CAMERA
- WALL MOUNTED CAMERA
- CEILING MOUNTED PROJECTOR
- EXIT SIGN
- EMERGENCY STROBE
- EMERGENCY SPOTLIGHT
- CEILING MATERIAL
- CEILING HEIGHT
- LIGHT FIXTURE SYMBOLS
- 2X2 TROFFER FIXTURE
- RECESSED DOWNLIGHT (SQUARE)
- PENDANT DOWNLIGHT (ROUND)
- RECESSED WALLWASH (SQUARE)
- RECTANGULAR PENDANT WALLWASH
- RECTANGULAR RECESSED WALLWASH
- LINEAR WALL MOUNTED FIXTURE
- RECESSED LINEAR SLOT
- TRACK LIGHTING
- RECESSED COVE FIXTURE
- INDIRECT / DIRECT PENDANT FIXTURE
- DECORATIVE PENDANT
- ART WALL / LEVEL 5 FINISH
- WALLCOVERING
- POLISH PLASTER
- WALL TILE

RCP GENERAL NOTES

- THE CONTRACTOR SHALL COMPARE THIS REFLECTED CEILING PLAN WITH ELECTRICAL LIGHTING PLANS, MECHANICAL SUPPLY, RETURN, AND EXHAUST PLANS. THE CONTRACTOR SHALL REPORT ANY OMISSIONS OR INCONSISTENCIES TO THE ARCHITECT.
- SEE ELECTRICAL DRAWINGS FOR THE LOCATIONS OF CEILING MOUNTED SMOKE DETECTORS, SPEAKERS, EXIT SIGNAGE, FIRE ALARM DEVICES, WALL MOUNTED EXIT LIGHTS, ETC.
- 18" MINIMUM VERTICAL CLEARANCE SHALL BE MAINTAINED BETWEEN THE BOTTOM OF EXTENDED SPRINKLER HEADS AND THE TOP OF ANY FILES, SHELVING, LOCKERS, ETC.
- THE CONTRACTOR SHALL VERIFY THAT ACCESS PANELS OF TYPE SPECIFIED ARE INSTALLED IN NON-ACCESSIBLE TYPE CEILINGS WHERE SERVICE OR ADJUSTMENT TO MECHANICAL, PLUMBING, OR ELECTRICAL ITEMS MAY BE REQUIRED. ACCESS PANELS SHALL BE THE FIRE RATED TYPE EQUAL TO THE RATINGS OF THE CEILING IN WHICH THEY OCCUR. CONTRACTOR TO VERIFY ACCESS PANEL LOCATIONS WITH ARCHITECT PRIOR TO INSTALLATION.

Perkins&Will

225 Franklin Street, Suite 1100
Boston, MA 02110
1517.478.0300
1517.478.0321
www.perkinswill.com

CODE
Jensen Hughes
One Lincoln Street
Boston, MA 02111
11-508-273-8481

CNL
Bohler Engineers
45 Franklin Street
Boston, MA 02110
1517-649-6040


LANDSCAPE
Perkins&Will
225 Franklin Street
Boston, MA 02110
1517-478-0300

SUSTAINABILITY CONSULTANT
The Green Engineer
23 Bradford Street
Concord, MA 01742
978-341-5462

STRUCTURAL
RFS Engineering
50 Milk Street
Boston, MA 02109
1517-494-1464

MEPPP
RFS Engineering
50 Milk Street
Boston, MA 02109
1517-494-1464

PROJECT

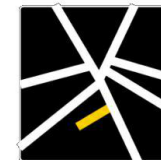


DAVIS SQUARE PLAZA



ASANA
PARTNERS
ASANA PARTNERS

1616 Camden Road Suite 210
Charlotte, NC 28203

KEYPLAN

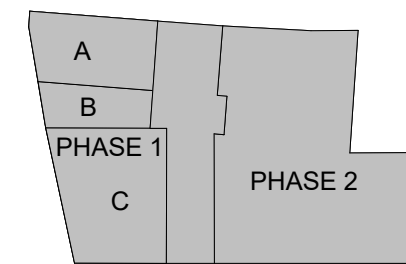

ISSUE CHART

DATE: 06/20/2022
JOB NUMBER: 2A12-21

TITLE

PHASE 2 - LEVEL 01 -
REFLECTED CEILING
PLAN

SHEET NUMBER

2A12-21

6/20/2022 5:12:50 PM BIM 360://Asana Partners - Davis Square Plaza/ARCH/Asana Partners-Davis Square Plaza.rvt

1 LEVEL 02 - REFLECTED CEILING PLAN - PHASE 2
1/8" = 1'-0"



REFLECTED CEILING PLAN LEGEND

- AREA OUT OF ARCHITECTURAL SCOPE BUT REFER TO MEP AND STRUCTURAL DEMOLITION DOCUMENTS FOR ADDITIONAL WORK IF REQUIRED
- DRYWALL CEILING / SOFFIT
- 2'X2' ACOUSTICAL CEILING GRID AND TILE
- 2'X4' ACOUSTICAL CEILING GRID AND TILE
- ACCESS PANEL
- SUPPLY DIFFUSER
- RETURN DIFFUSER
- LINEAR DIFFUSER
- SLOT DIFFUSER
- CEILING MOUNTED OCCUPANCY SENSOR
- LIGHT LEVEL SENSOR
- CEILING MOUNTED SPEAKER (A.V, PAGING, WHITE NOISE)
- CEILING MOUNTED CAMERA
- WALL MOUNTED CAMERA
- CEILING MOUNTED PROJECTOR
- EXIT SIGN
- EMERGENCY STROBE
- EMERGENCY SPOTLIGHT
- CEILING MATERIAL
- CEILING HEIGHT
- LIGHT FIXTURE SYMBOLS
- 2X2 TROFFER FIXTURE
- RECESSED DOWNLIGHT (SQUARE)
- PENDANT DOWNLIGHT (ROUND)
- RECESSED WALLWASH (SQUARE)
- RECTANGULAR PENDANT WALLWASH
- RECTANGULAR RECESSED WALLWASH
- LINEAR WALL MOUNTED FIXTURE
- RECESSED LINEAR SLOT
- TRACK LIGHTING
- RECESSED COVE FIXTURE
- INDIRECT / DIRECT PENDANT FIXTURE
- DECORATIVE PENDANT
- ART WALL / LEVEL 5 FINISH
- WALLCOVERING
- POLISH PLASTER
- WALL TILE

RCP GENERAL NOTES

- THE CONTRACTOR SHALL COMPARE THIS REFLECTED CEILING PLAN WITH ELECTRICAL LIGHTING PLANS, MECHANICAL SUPPLY, RETURN, AND EXHAUST PLANS. THE CONTRACTOR SHALL REPORT ANY OMISSIONS OR INCONSISTENCIES TO THE ARCHITECT.
- SEE ELECTRICAL DRAWINGS FOR THE LOCATIONS OF CEILING MOUNTED SMOKE DETECTORS, SPEAKERS, EXIT SIGNAGE, FIRE ALARM DEVICES, WALL MOUNTED EXIT LIGHTS, ETC.
- 18" MINIMUM VERTICAL CLEARANCE SHALL BE MAINTAINED BETWEEN THE BOTTOM OF EXTENDED SPRINKLER HEADS AND THE TOP OF ANY FILES, SHELVING, LOCKERS, ETC.
- THE CONTRACTOR SHALL VERIFY THAT ACCESS PANELS OF TYPE SPECIFIED ARE INSTALLED IN NON-ACCESSIBLE TYPE CEILINGS WHERE SERVICE OR ADJUSTMENT TO MECHANICAL, PLUMBING, OR ELECTRICAL ITEMS MAY BE REQUIRED. ACCESS PANELS SHALL BE THE FIRE RATED TYPE EQUAL TO THE RATINGS OF THE CEILING IN WHICH THEY OCCUR. CONTRACTOR TO VERIFY ACCESS PANEL LOCATIONS WITH ARCHITECT PRIOR TO INSTALLATION.

Perkins&Will

225 Franklin Street, Suite 1100
Boston, MA 02110
1517.478.0300
1517.478.0321
www.perkinswill.com

CODE
Jensen Hughes
One Lincoln Street
Boston, MA 02111
11-508-273-8481

CNL
Bohler Engineers
45 Franklin Street
Boston, MA 02110
1517-549-6040


LANDSCAPE
Perkins&Will
225 Franklin Street
Boston, MA 02110
1517-478-0300

SUSTAINABILITY CONSULTANT
The Green Engineer
23 Bradford Street
Concord, MA 01742
978-341-5462

STRUCTURAL
RFS Engineering
50 Milk Street
Boston, MA 02109
1517-494-1454

MEPPP
RFS Engineering
50 Milk Street
Boston, MA 02109
1517-494-1454

PROJECT

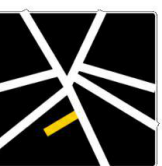



DAVIS SQUARE PLAZA



ASANA
PARTNERS

1616 Camden Road Suite 210
Charlotte, NC 28203

KEYPLAN

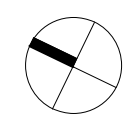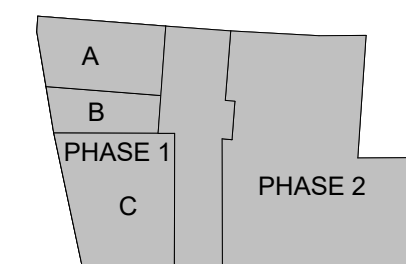

ISSUE CHART

DATE
Job Number

TITLE

PHASE 2 - LEVEL 02 -
REFLECTED CEILING
PLAN

SHEET NUMBER

2A12-22

1 LEVEL 03 - REFELCTED CEILING PLAN - PHASE 2
1/8" = 1'-0"




REFLECTED CEILING PLAN LEGEND

- AREA OUT OF ARCHITECTURAL SCOPE BUT REFER TO MEP AND STRUCTURAL DEMOLITION DOCUMENTS FOR ADDITIONAL WORK IF REQUIRED
- DRYWALL CEILING / SOFFIT
- 2'X2' ACOUSTICAL CEILING GRID AND TILE
- 2'X4' ACOUSTICAL CEILING GRID AND TILE
- ACCESS PANEL
- SUPPLY DIFFUSER
- RETURN DIFFUSER
- LINEAR DIFFUSER
- SLOT DIFFUSER
- CEILING MOUNTED OCCUPANCY SENSOR
- LIGHT LEVEL SENSOR
- CEILING MOUNTED SPEAKER (AV, PAGING, WHITE NOISE)
- CEILING MOUNTED CAMERA
- WALL MOUNTED CAMERA
- CEILING MOUNTED PROJECTOR
- EXIT SIGN
- EMERGENCY STROBE
- EMERGENCY SPOTLIGHT
- CEILING MATERIAL
- CEILING HEIGHT
- LIGHT FIXTURE SYMBOLS
- 2X2 TROFFER FIXTURE
- RECESSED DOWNLIGHT (SQUARE)
- PENDANT DOWNLIGHT (ROUND)
- RECESSED WALLWASH (SQUARE)
- RECTANGULAR PENDANT WALLWASH
- RECTANGULAR RECESSED WALLWASH
- LINEAR WALL MOUNTED FIXTURE
- RECESSED LINEAR SLOT
- TRACK LIGHTING
- RECESSED COVE FIXTURE
- INDIRECT / DIRECT PENDANT FIXTURE
- DECORATIVE PENDANT
- ART WALL / LEVEL 5 FINISH
- WALLCOVERING
- POLISH PLASTER
- WALL TILE

RCP GENERAL NOTES

- THE CONTRACTOR SHALL COMPARE THIS REFLECTED CEILING PLAN WITH ELECTRICAL LIGHTING PLANS, MECHANICAL SUPPLY, RETURN, AND EXHAUST PLANS. THE CONTRACTOR SHALL REPORT ANY OMISSIONS OR INCONSISTENCIES TO THE ARCHITECT.
- SEE ELECTRICAL DRAWINGS FOR THE LOCATIONS OF CEILING MOUNTED SMOKE DETECTORS, SPEAKERS, EXIT SIGNAGE, FIRE ALARM DEVICES, WALL MOUNTED EXIT LIGHTS, ETC.
- 18" MINIMUM VERTICAL CLEARANCE SHALL BE MAINTAINED BETWEEN THE BOTTOM OF EXTENDED SPRINKLER HEADS AND THE TOP OF ANY FILES, SHELVING, LOCKERS, ETC.
- THE CONTRACTOR SHALL VERIFY THAT ACCESS PANELS OF TYPE SPECIFIED ARE INSTALLED IN NON-ACCESSIBLE TYPE CEILINGS WHERE SERVICE OR ADJUSTMENT TO MECHANICAL, PLUMBING, OR ELECTRICAL ITEMS MAY BE REQUIRED. ACCESS PANELS SHALL BE THE FIRE RATED TYPE EQUAL TO THE RATINGS OF THE CEILING IN WHICH THEY OCCUR. CONTRACTOR TO VERIFY ACCESS PANEL LOCATIONS WITH ARCHITECT PRIOR TO INSTALLATION.

PROJECT

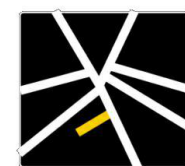



DAVIS SQUARE PLAZA



ASANA
PARTNERS

1616 Camden Road Suite 210
Charlotte, NC 28203

KEYPLAN

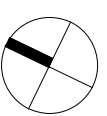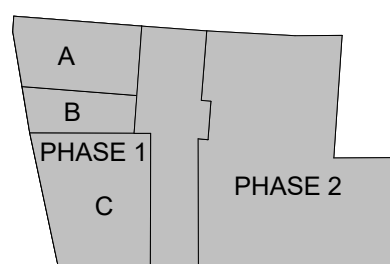

ISSUE CHART

WORK	ISSUE	DATE
Job Number		


TITLE

PHASE 2 - LEVEL 03 -
REFLECTED CEILING
PLAN

SHEET NUMBER

2A12-23

1 LEVEL 04 - REFLECTED CEILING PLAN - PHASE 2
1/8" = 1'-0"

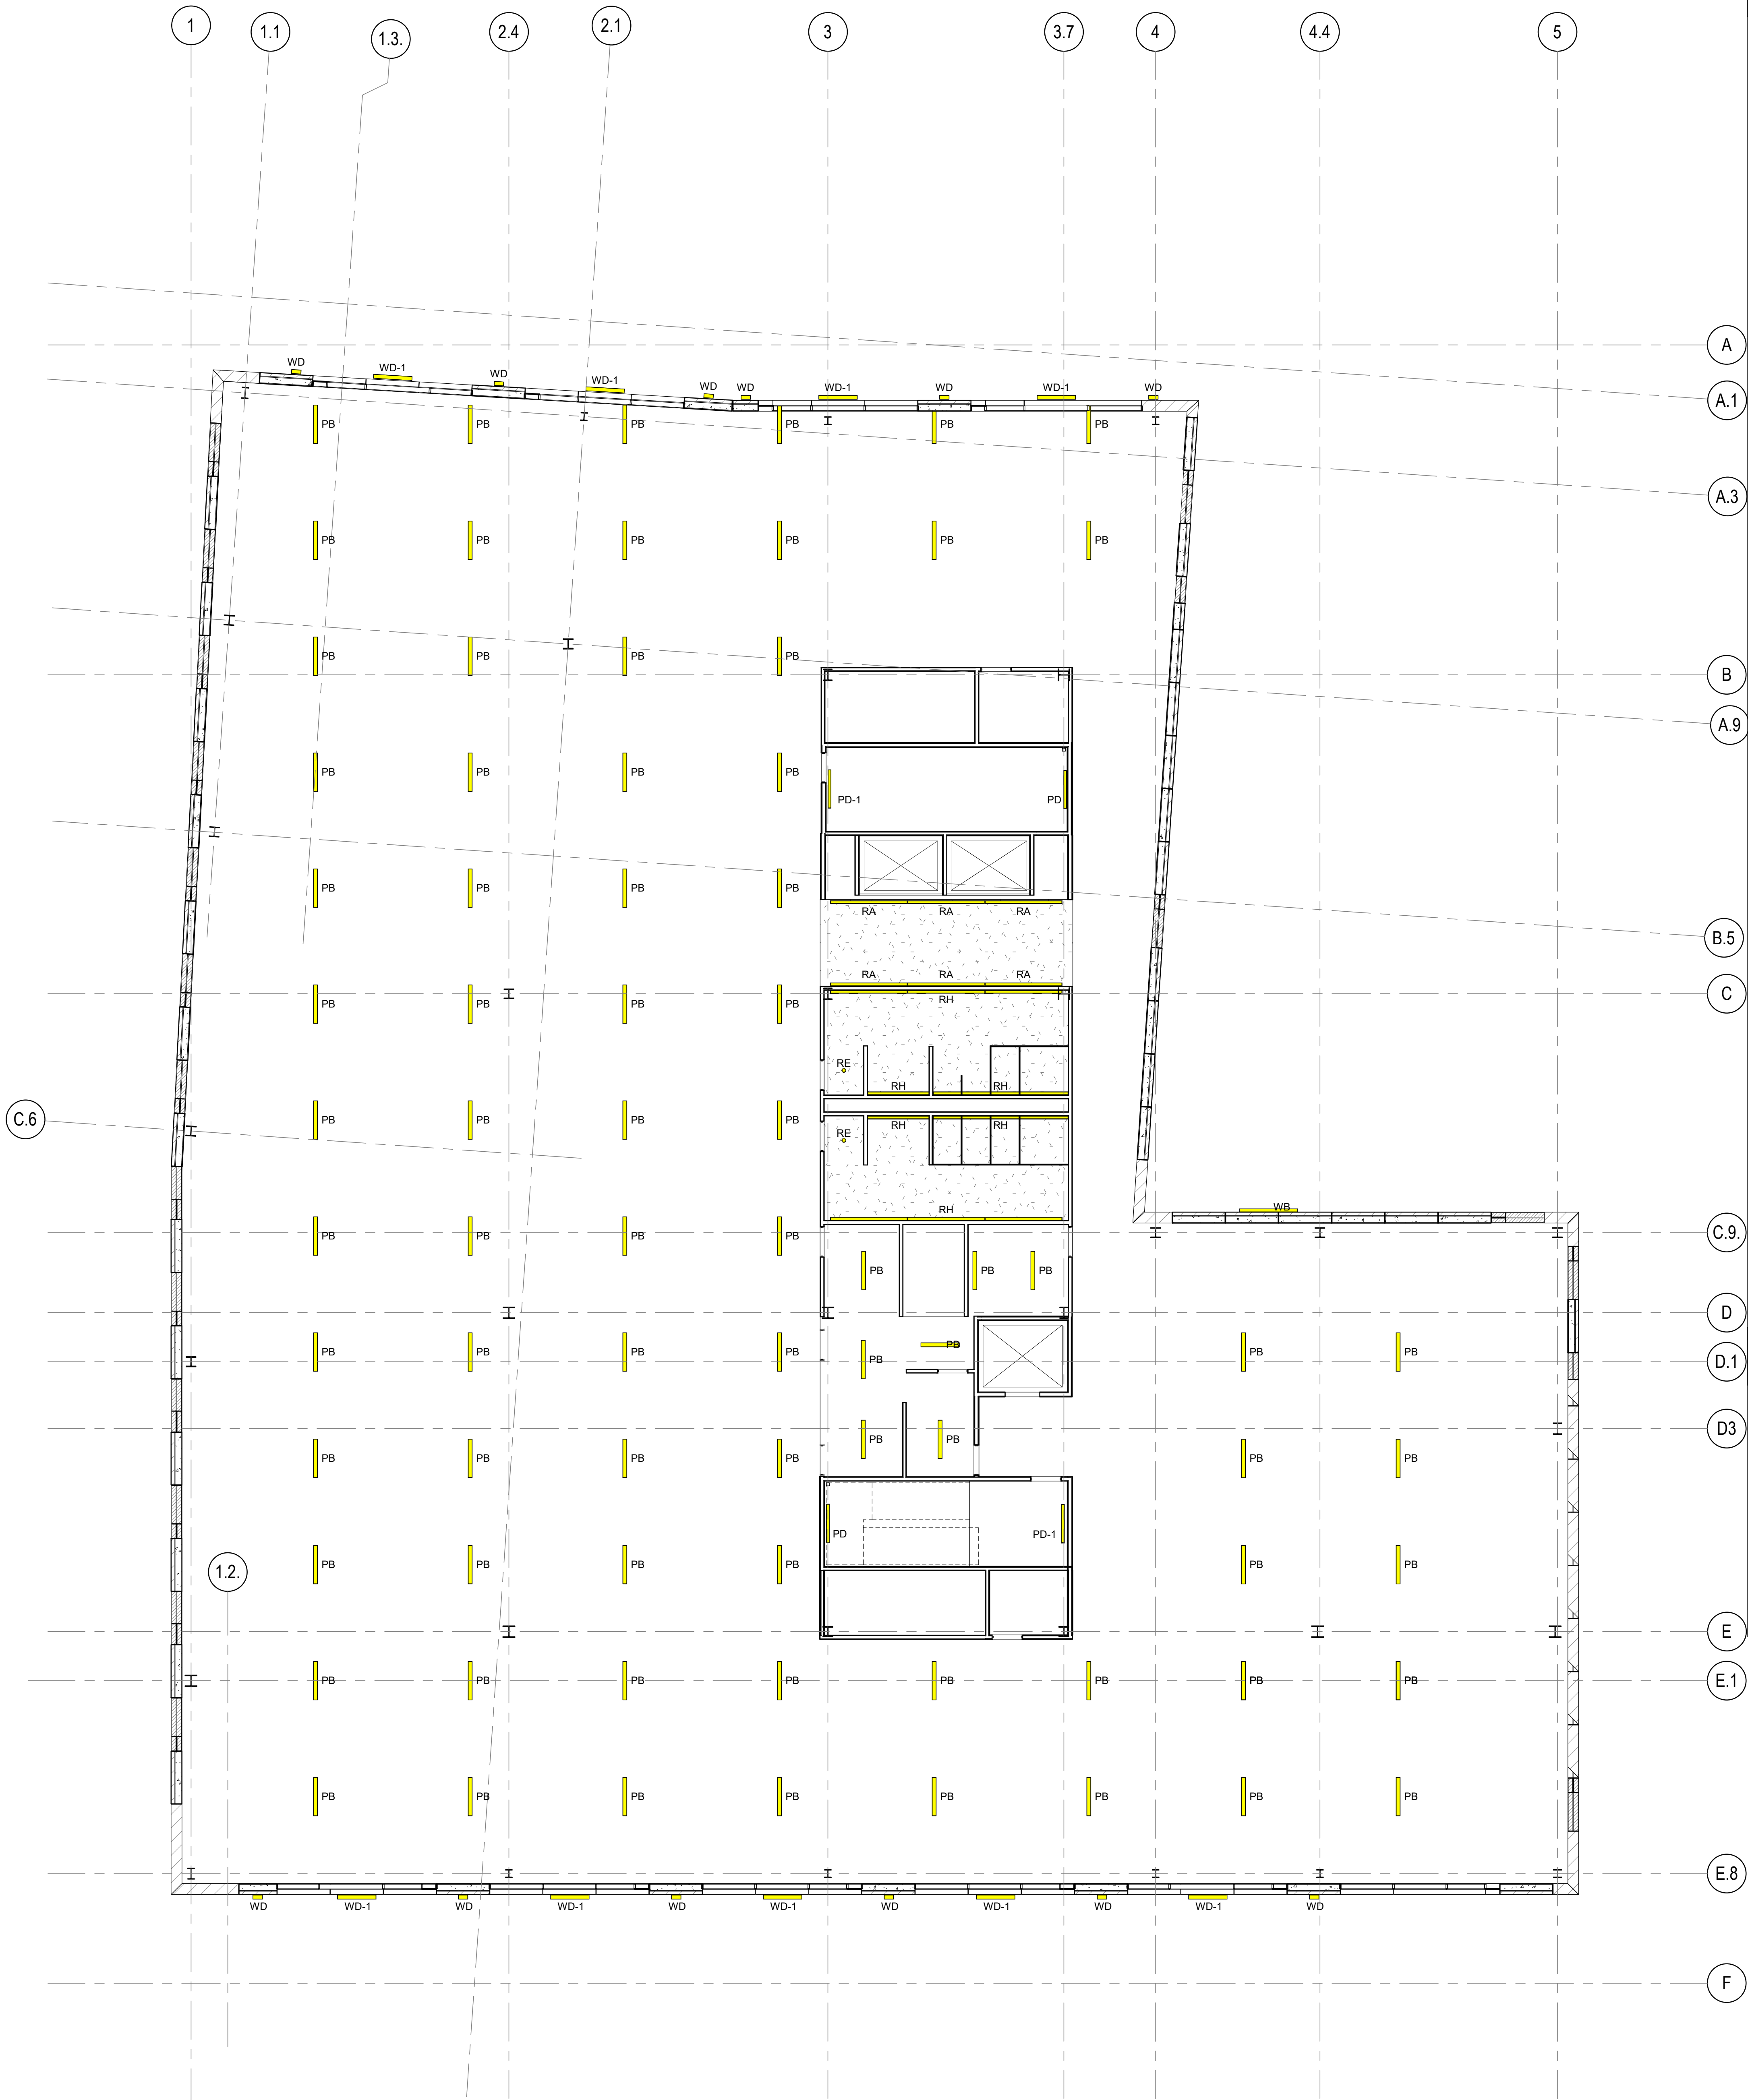

REFLECTED CEILING PLAN LEGEND

- AREA OUT OF ARCHITECTURAL SCOPE BUT REFER TO MEP AND STRUCTURAL DEMOLITION DOCUMENTS FOR ADDITIONAL WORK IF REQUIRED
- DRYWALL CEILING / SOFFIT
- 2'X2' ACOUSTICAL CEILING GRID AND TILE
- 2'X4' ACOUSTICAL CEILING GRID AND TILE
- ACCESS PANEL
- SUPPLY DIFFUSER
- RETURN DIFFUSER
- LINEAR DIFFUSER
- SLOT DIFFUSER
- CEILING MOUNTED OCCUPANCY SENSOR
- LIGHT LEVEL SENSOR
- CEILING MOUNTED SPEAKER (AV, PAGING, WHITE NOISE)
- CEILING MOUNTED CAMERA
- WALL MOUNTED CAMERA
- CEILING MOUNTED PROJECTOR
- EXIT SIGN
- EMERGENCY STROBE
- EMERGENCY SPOTLIGHT
- CEILING MATERIAL
- CEILING HEIGHT
- LIGHT FIXTURE SYMBOLS
- 2X2 TROFFER FIXTURE
- RECESSED DOWNLIGHT (SQUARE)
- PENDANT DOWNLIGHT (ROUND)
- RECESSED WALLWASH (SQUARE)
- RECTANGULAR PENDANT WALLWASH
- RECTANGULAR RECESSED WALLWASH
- LINEAR WALL MOUNTED FIXTURE
- RECESSED LINEAR SLOT
- TRACK LIGHTING
- RECESSED COVE FIXTURE
- INDIRECT / DIRECT PENDANT FIXTURE
- DECORATIVE PENDANT
- ART WALL / LEVEL 5 FINISH
- WALLCOVERING
- POLISH PLASTER
- WALL TILE

RCP GENERAL NOTES

- THE CONTRACTOR SHALL COMPARE THIS REFLECTED CEILING PLAN WITH ELECTRICAL LIGHTING PLANS, MECHANICAL SUPPLY, RETURN, AND EXHAUST PLANS. THE CONTRACTOR SHALL REPORT ANY OMISSIONS OR INCONSISTENCIES TO THE ARCHITECT.
- SEE ELECTRICAL DRAWINGS FOR THE LOCATIONS OF CEILING MOUNTED SMOKE DETECTORS, SPEAKERS, EXIT SIGNAGE, FIRE ALARM DEVICES, WALL MOUNTED EXIT LIGHTS, ETC.
- 18" MINIMUM VERTICAL CLEARANCE SHALL BE MAINTAINED BETWEEN THE BOTTOM OF EXTENDED SPRINKLER HEADS AND THE TOP OF ANY FILES, SHELVING, LOCKERS, ETC.
- THE CONTRACTOR SHALL VERIFY THAT ACCESS PANELS OF TYPE SPECIFIED ARE INSTALLED IN NON ACCESSIBLE TYPE CEILINGS WHERE SERVICE OR ADJUSTMENT TO MECHANICAL, PLUMBING, OR ELECTRICAL ITEMS MAY BE REQUIRED. ACCESS PANELS SHALL BE THE FIRE RATED TYPE EQUAL TO THE RATINGS OF THE CEILING IN WHICH THEY OCCUR. CONTRACTOR TO VERIFY ACCESS PANEL LOCATIONS WITH ARCHITECT PRIOR TO INSTALLATION.

Perkins&Will

225 Franklin Street, Suite 1100
Boston, MA 02110
1517.478.0300
1517.478.0321
www.perkinswill.com

CODE
Jensen Hughes
One Lincoln Street
Boston, MA 02111
11-508-273-8481

CNL
Bohler Engineers
45 Franklin Street
Boston, MA 02110
1517-549-6040


LANDSCAPE
Perkins&Will
225 Franklin Street
Boston, MA 02110
1517-478-0300

SUSTAINABILITY CONSULTANT
The Green Engineer
23 Bradford Street
Concord, MA 01742
978-341-5462

STRUCTURAL
RFS Engineering
50 Milk Street
Boston, MA 02109
1517-494-1464

MEPPP
RFS Engineering
50 Milk Street
Boston, MA 02109
1517-494-1464

PROJECT

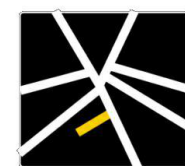



DAVIS SQUARE PLAZA



ASANA
PARTNERS

1616 Camden Road Suite 210
Charlotte, NC 28203

KEYPLAN

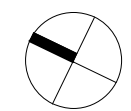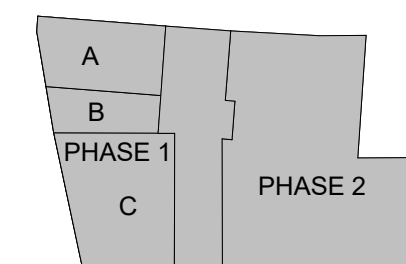

ISSUE CHART

DATE: _____
Job Number: _____

TITLE

PHASE 2 - LEVEL 04 -
REFLECTED CEILING
PLAN

SHEET NUMBER

2A12-24