

Valerie Humblet



643 118 ROGERS AVE
SOMERVILLE

118 ROGERS AVE, SOMERVILLE
MA 02144, USA

FOR PERMIT

3/29/2023 9:52:11 AM

WARNING:
Joe The Architect, Inc., all drawings and written material herein constitute the original and unpublished work of the architect and the same may not be duplicated, used, or disclosed without the written consent of the architect. Contractors to use Architectural drawings for set out. Contractors to check and verify all Dimensions on Site prior to Construction! Alteration. Figure Dimensions take precedence over Scaled Dimensions. Any discrepancies should be immediately referred to the Architect. The project manager shall be notified in writing of any discrepancies prior to proceeding with the work. The scale of drawings may change when copied or faxed. All work to comply with I.B.C. Regulations and relevant American Standards.
© 2023 - all rights reserved


ISSUE CHART

N	ISSUE	DATE
	PROJECT NUMBER	
	643	
Checker	CHECKED	
Approver	APPROVED	
1/4" = 1'-0"	SCALE	
	SHEET NAME	


SITEPLANS

SHEET NUMBER

A001

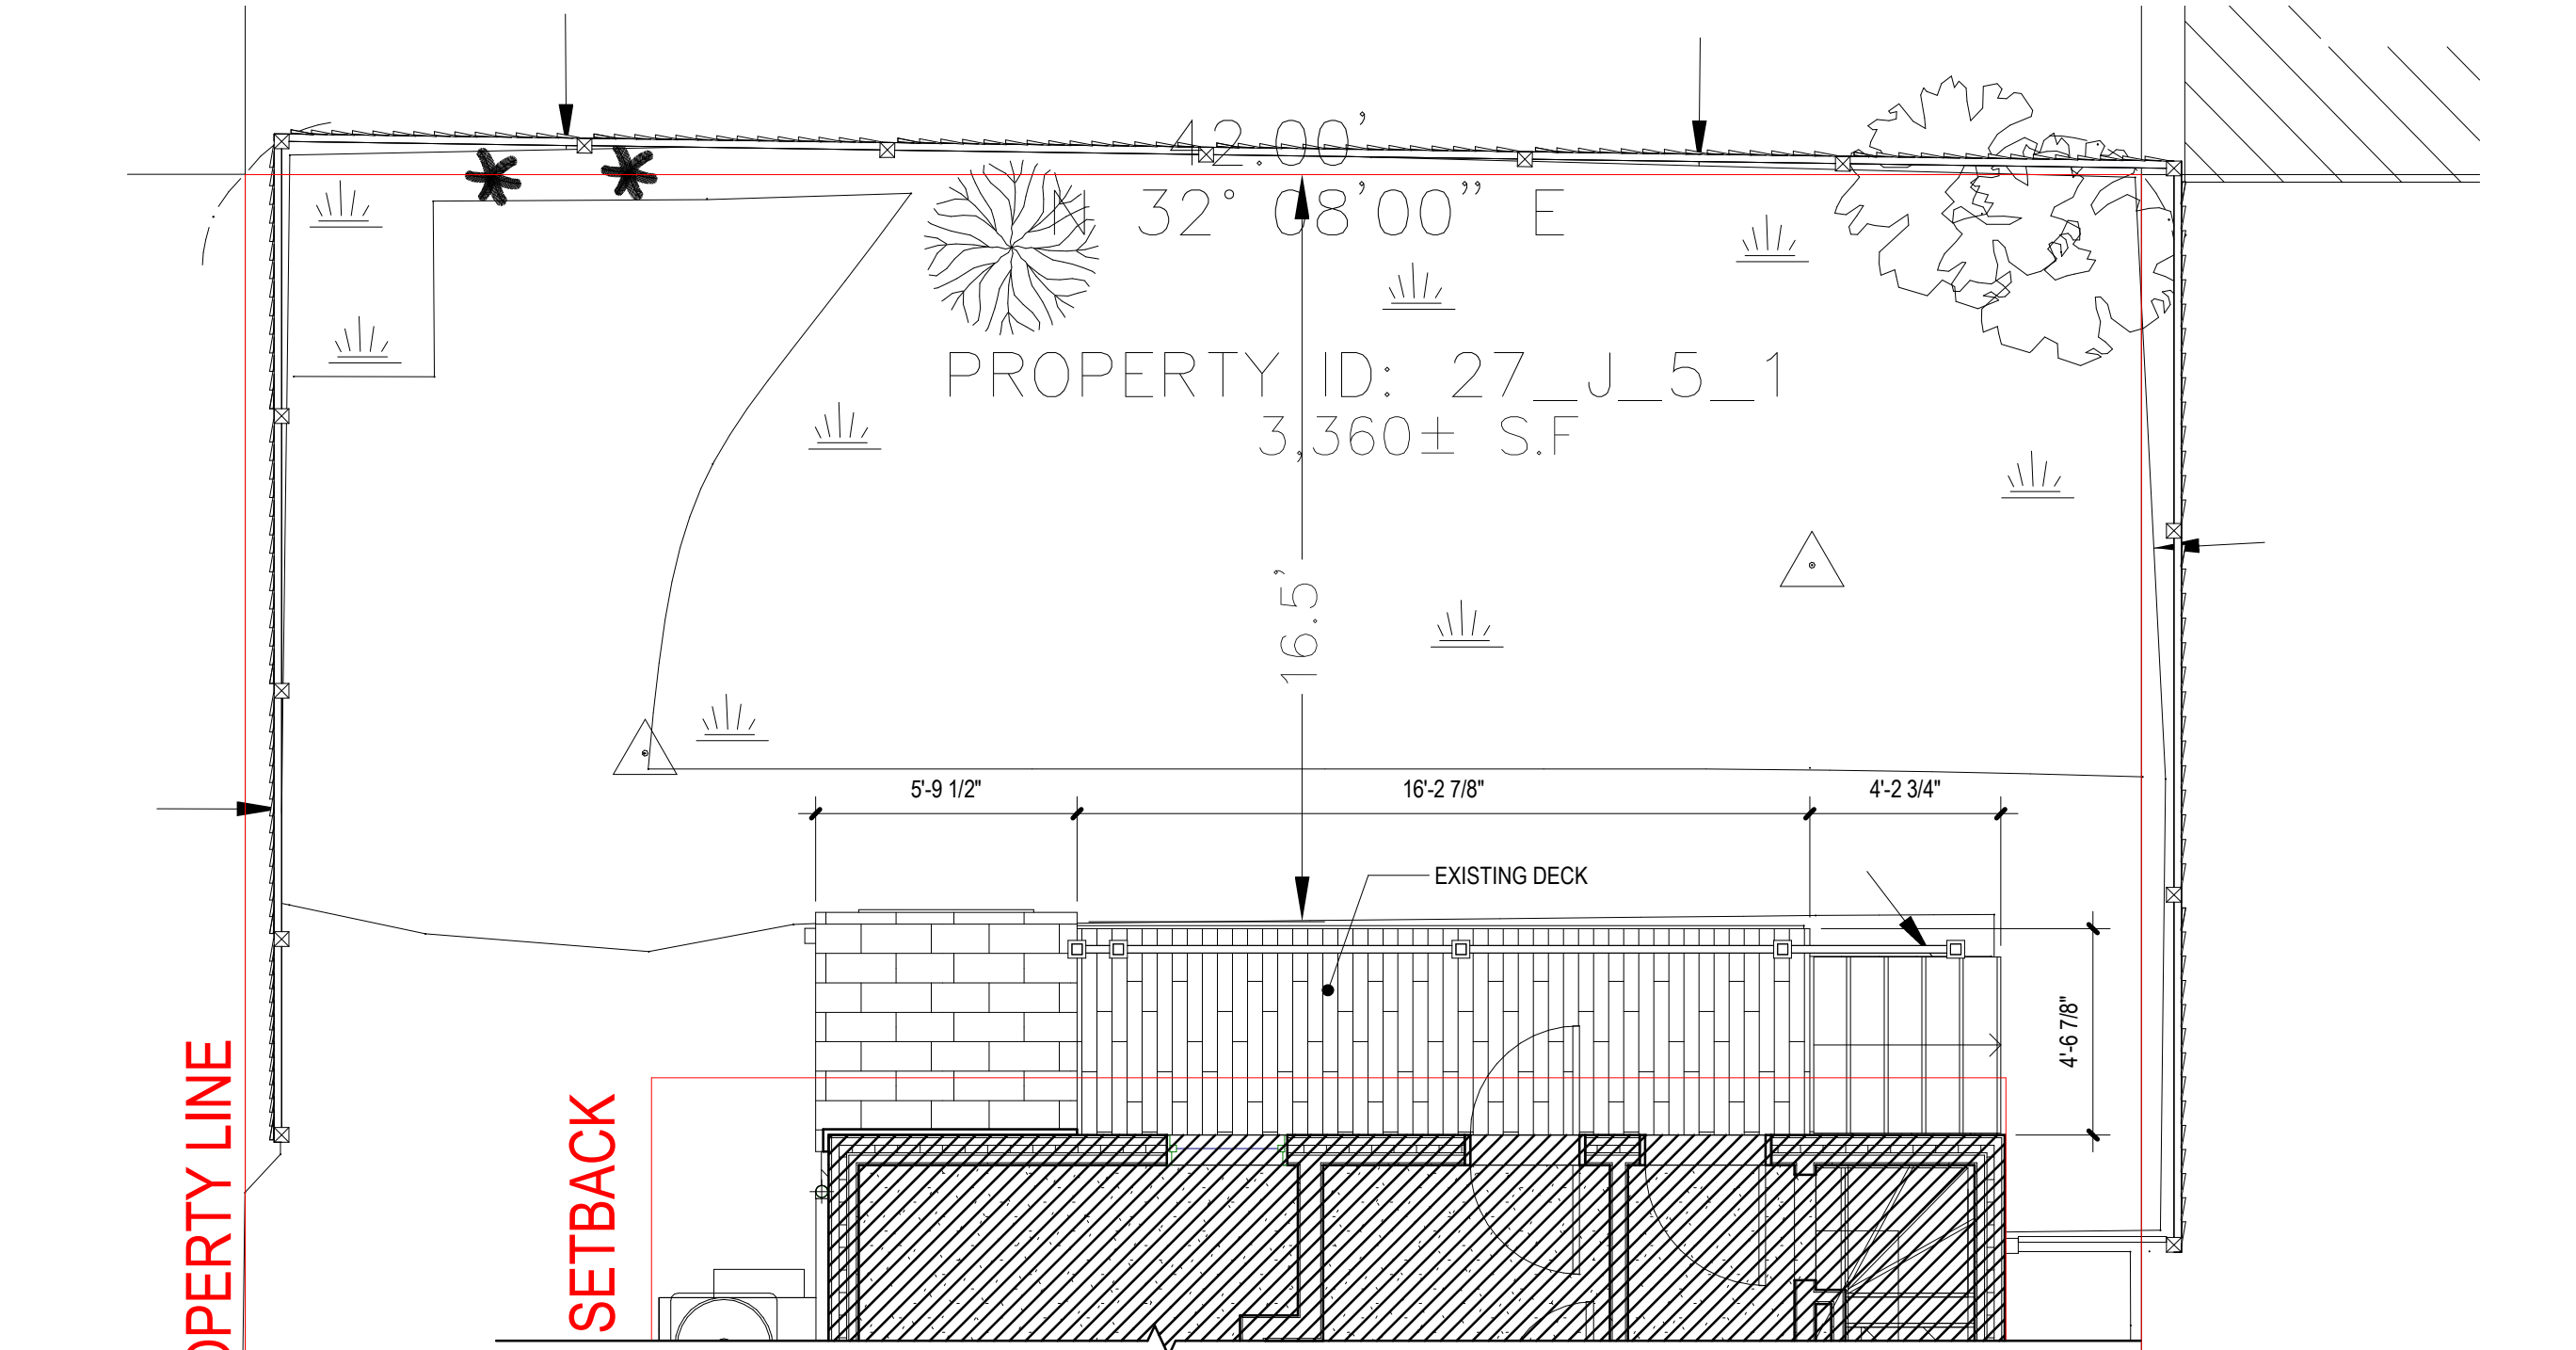

1
A002
EXISTING FIRST FLOOR DECK
1/4" = 1'-0"

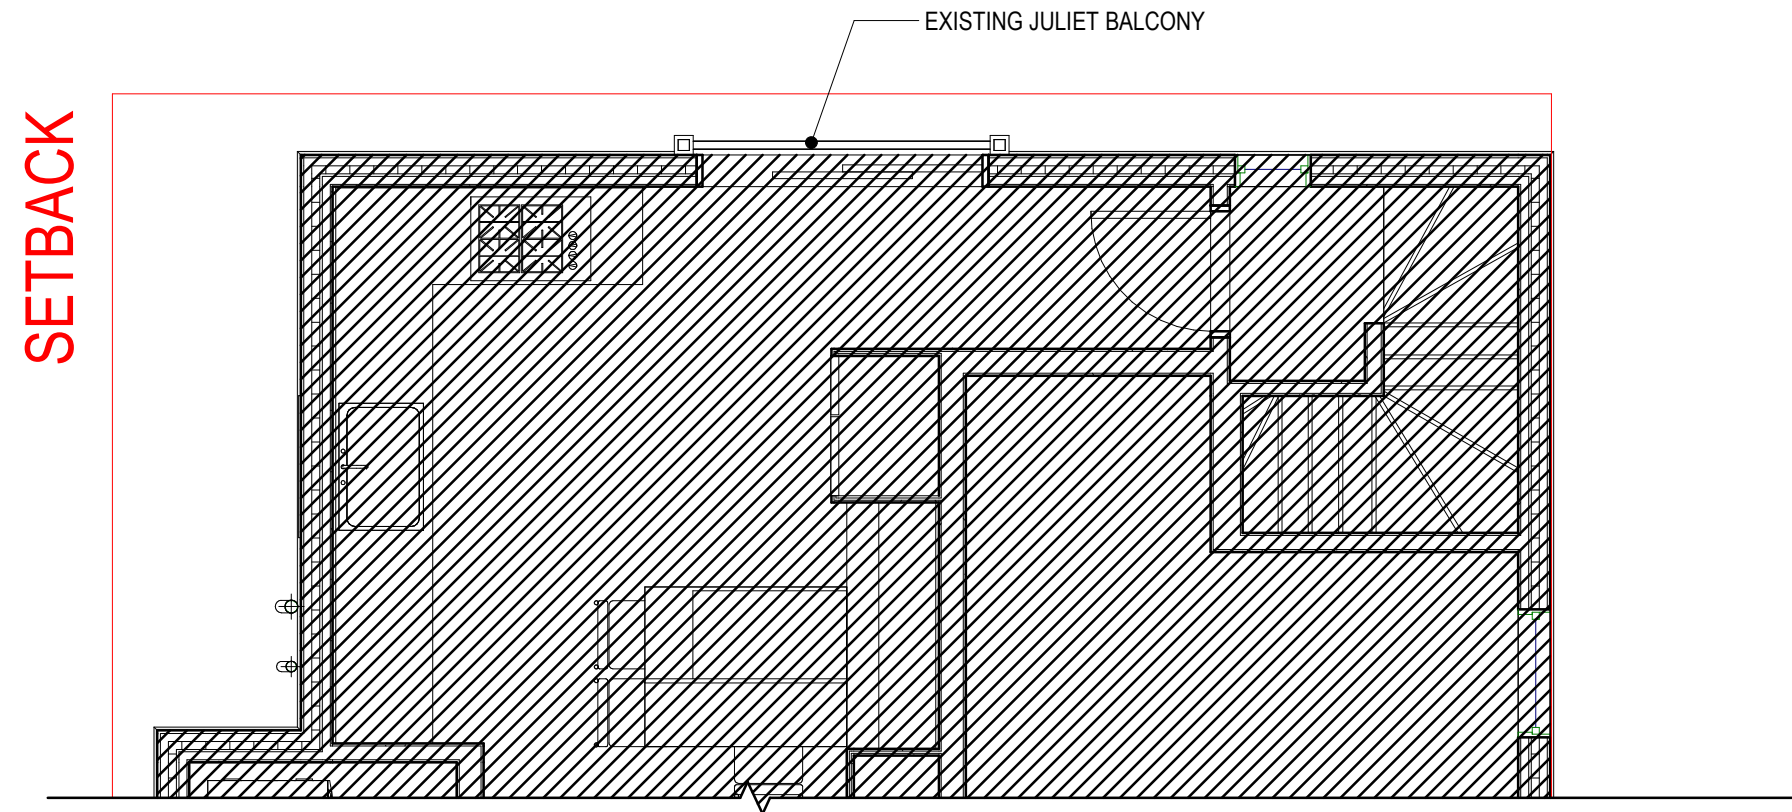

2
A002
EXISTING SECOND FLOOR
1/4" = 1'-0"



3
A002
EXISTING NORTH ELEVATION
1/4" = 1'-0"

Valerie Humblet



643 118 ROGERS AVE
SOMERVILLE

118 ROGERS AVE, SOMERVILLE
MA 02144, USA

FOR PERMIT

3/29/2023 9:52:11 AM

WARNING:
Joe The Architect, Inc., all drawings and written material herein constitute the original and unpublished work of the architect and the same may not be duplicated, used, or disclosed without the written consent of the architect. Contractors to use Architectural drawings for set out. Contractors to check and verify all Dimensions on Site prior to Construction! Alteration. Figure Dimensions take precedence over Scaled Dimensions. Any discrepancies should be immediately referred to the Architect. The project manager shall be notified in writing of any discrepancies prior to proceeding with the work. The scale of drawings may change when copied or faxed. All work to comply with I.B.C. Regulations and relevant American Standards.
© 2023- all rights reserved






ISSUE CHART

N	ISSUE	DATE
	PROJECT NUMBER	
	643	
Checker	CHECKED	
Approver	APPROVED	
1/4" = 1'-0"	SCALE	
SHEET NAME		

EXISTING
CONDITIONS

SHEET NUMBER

A002

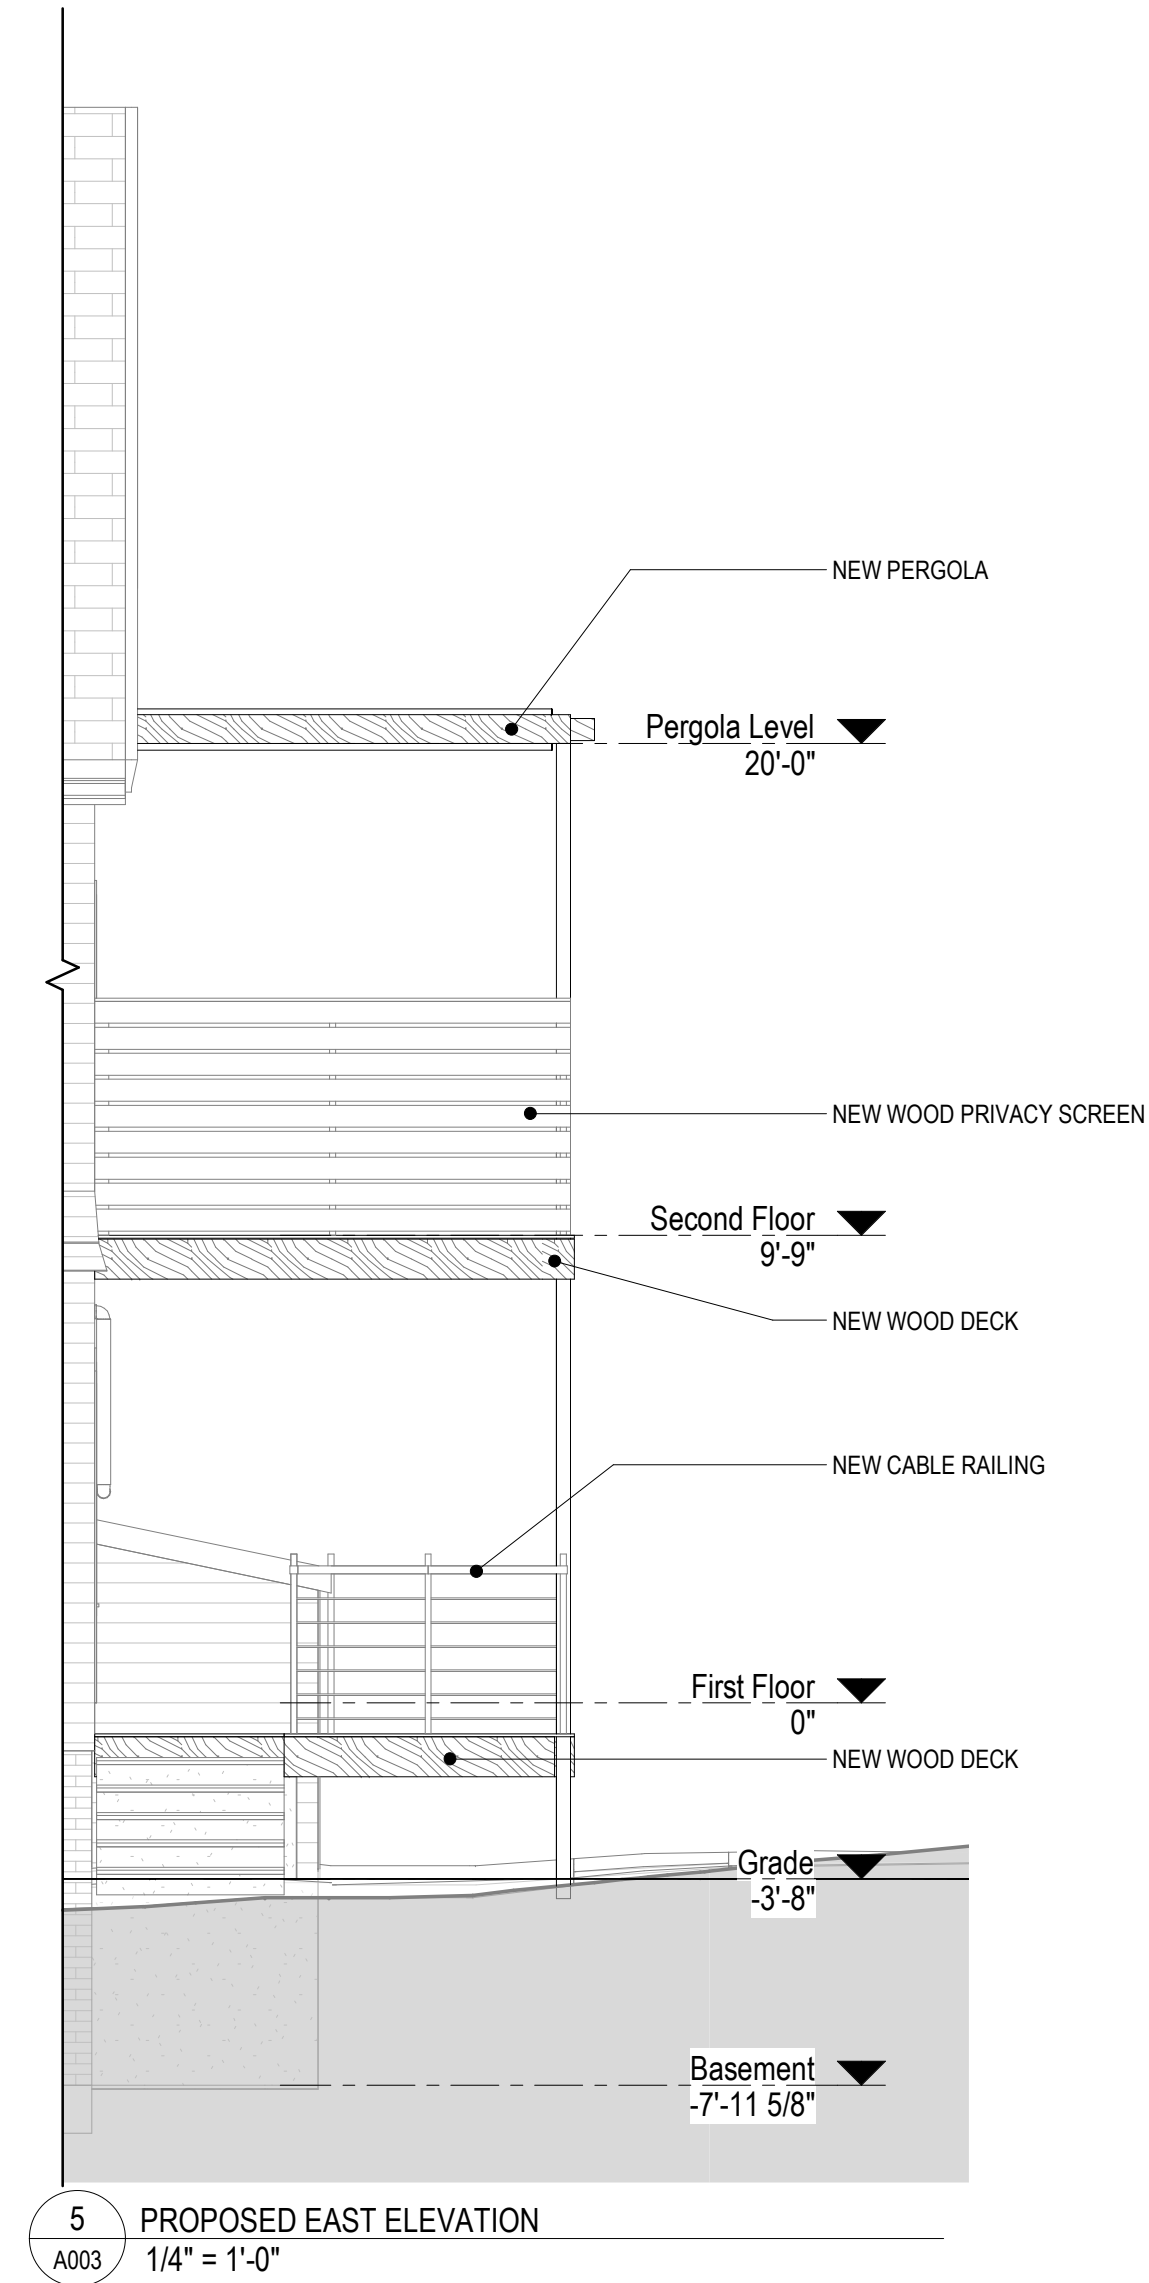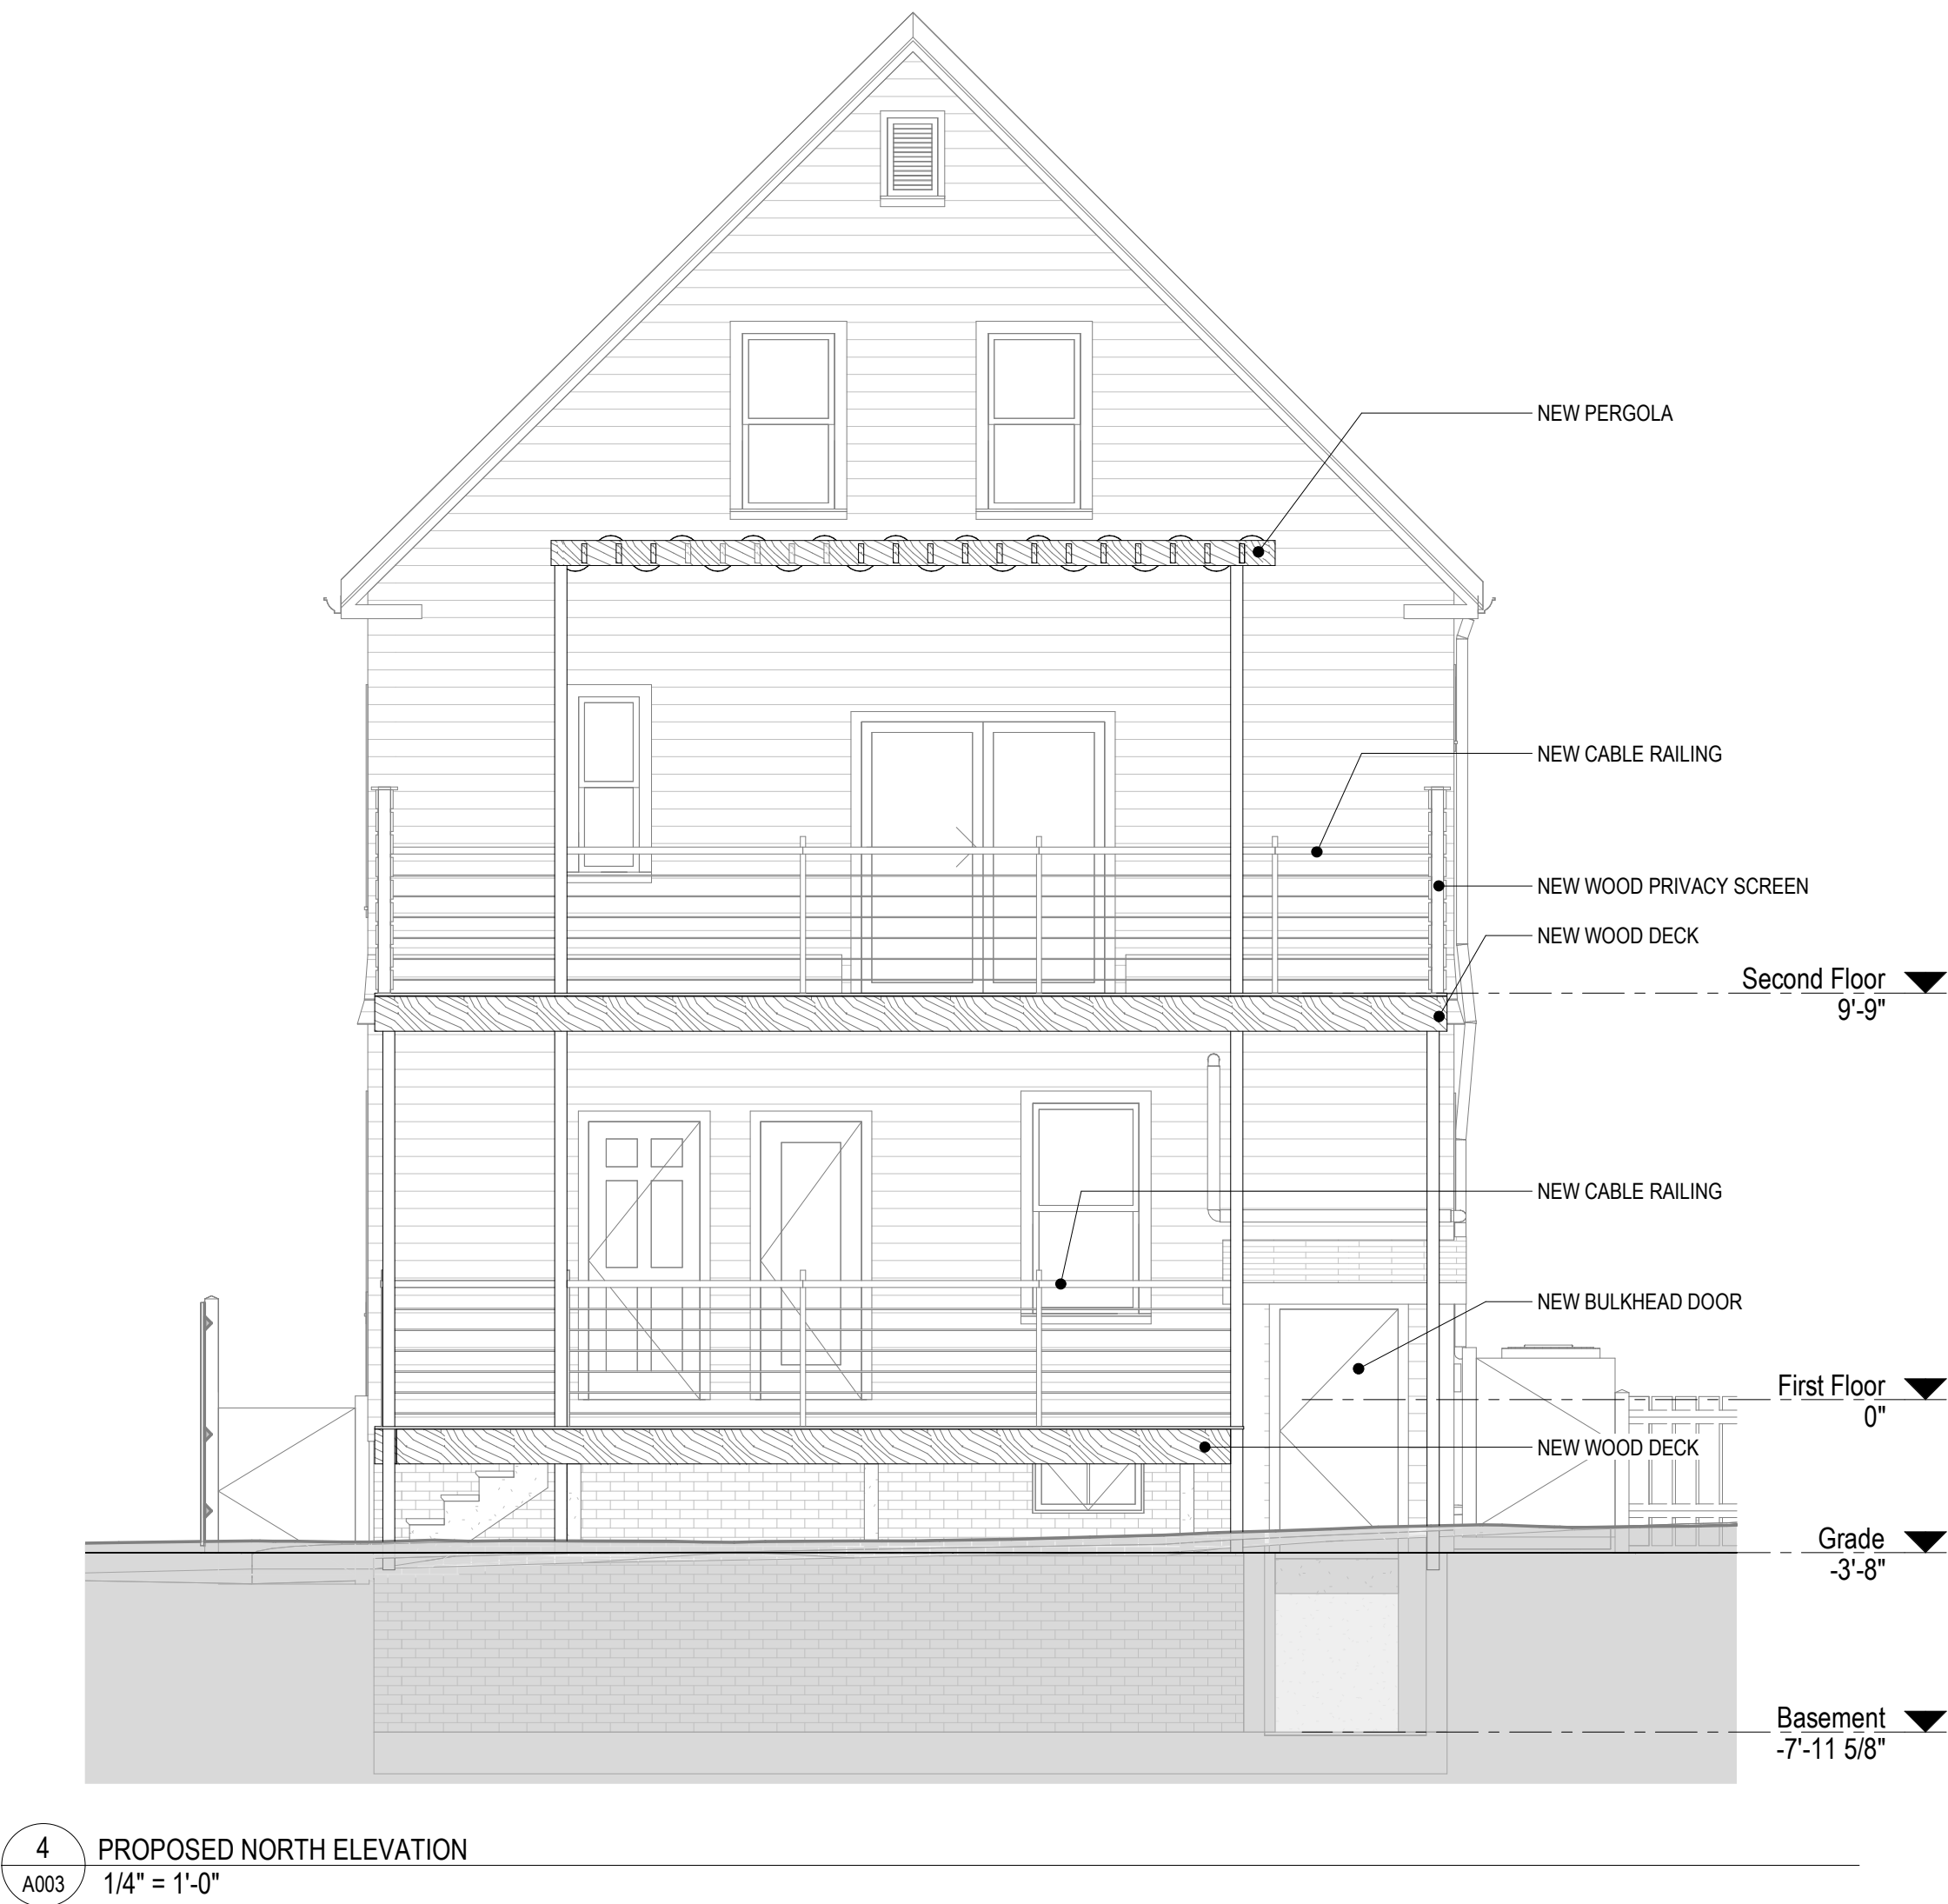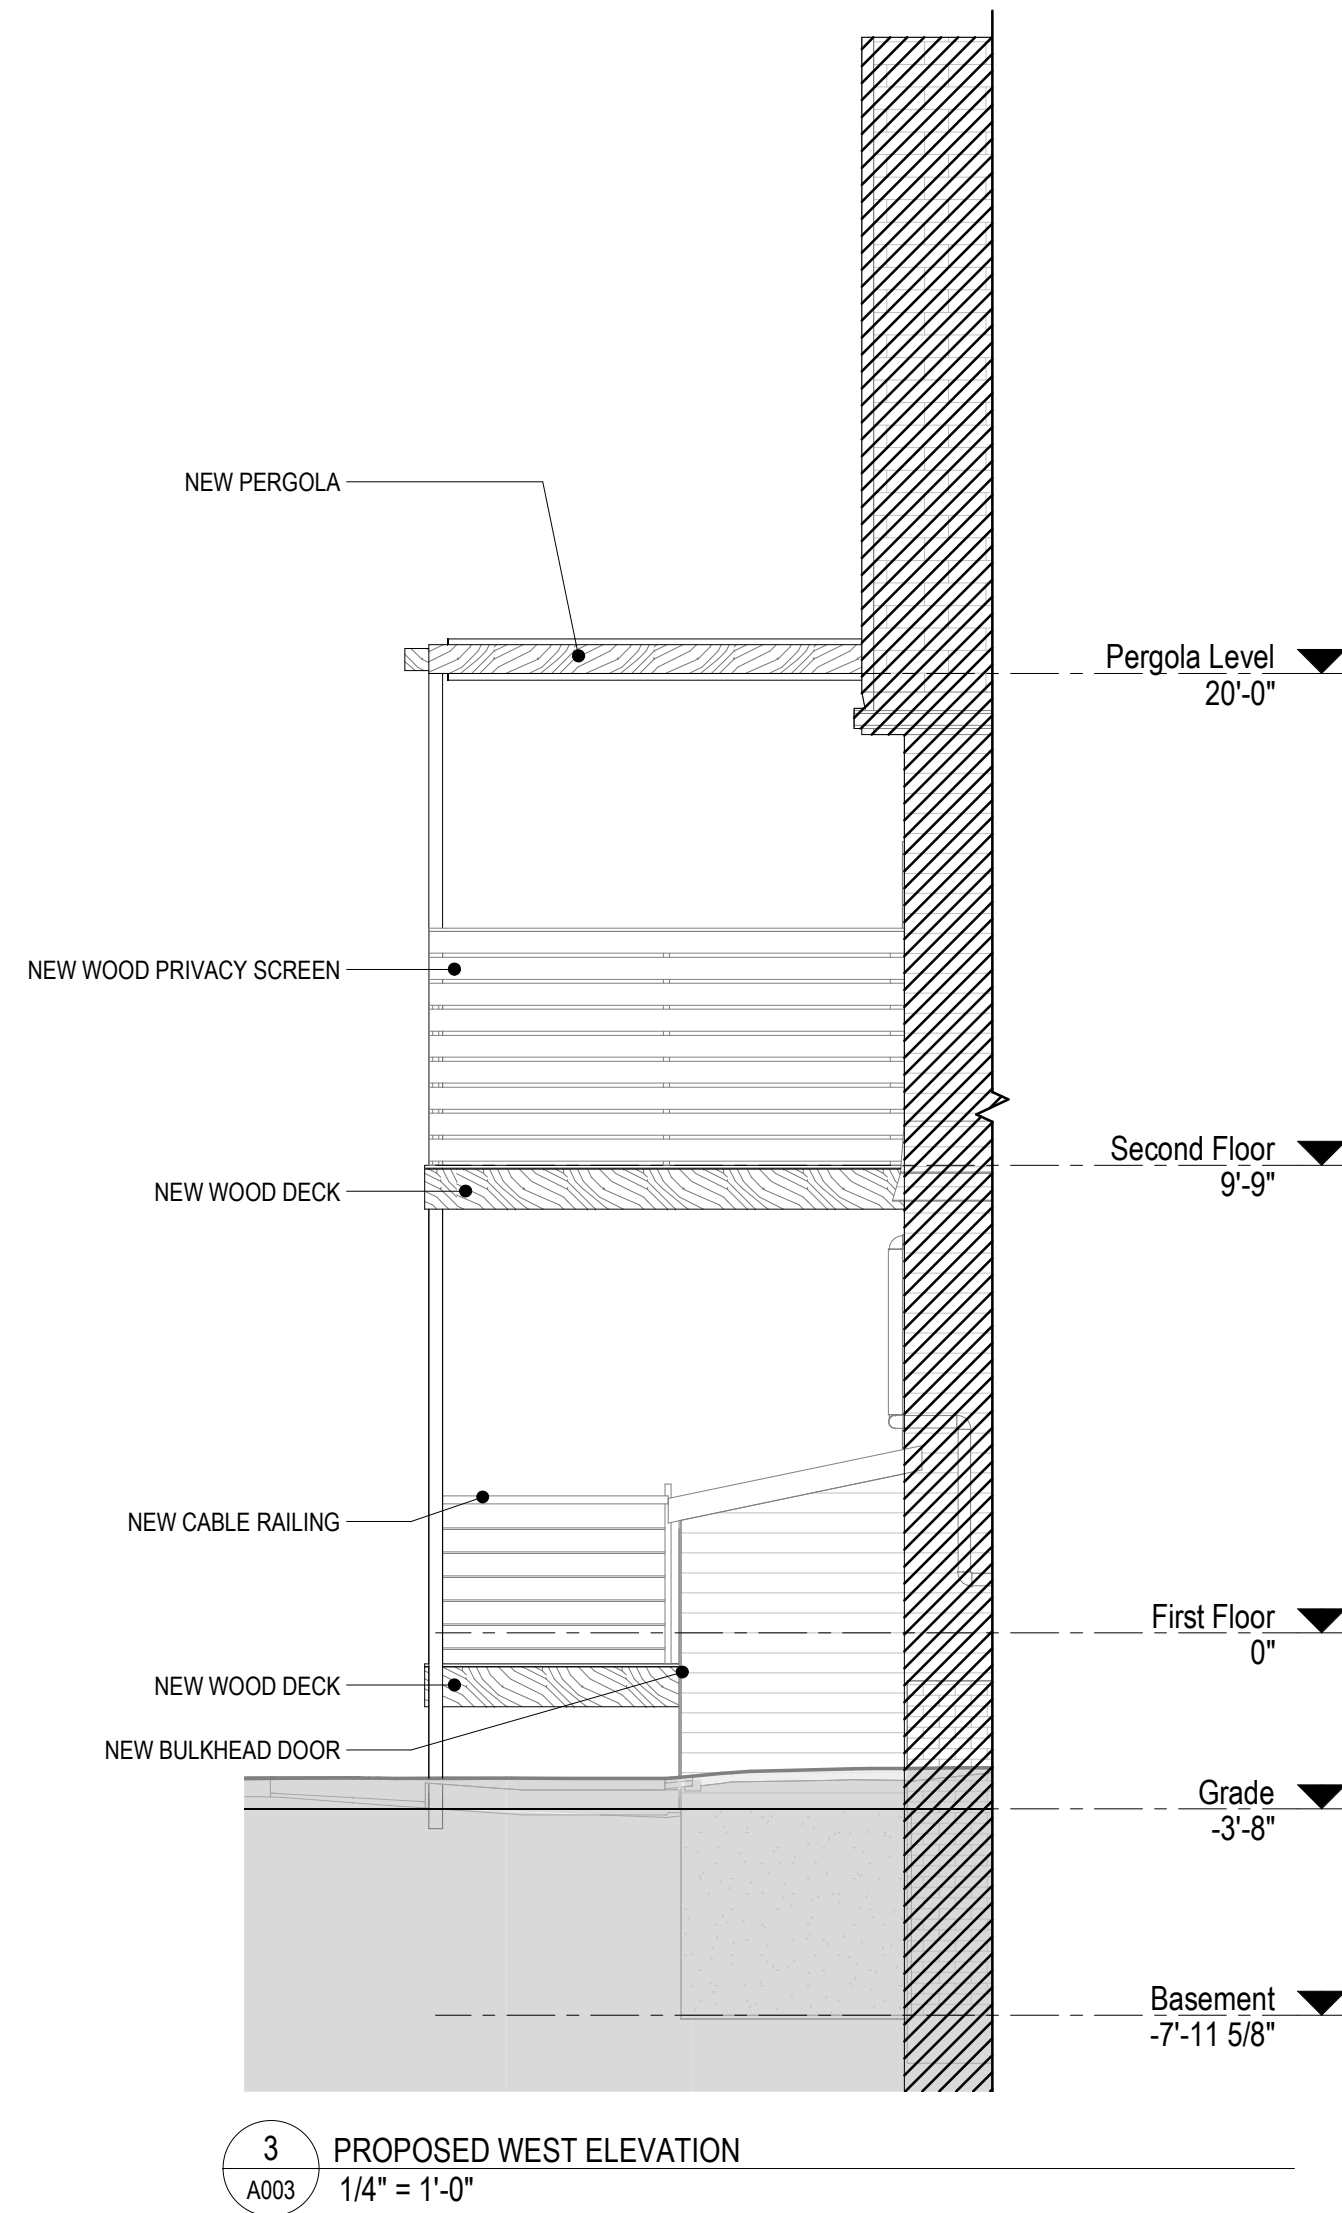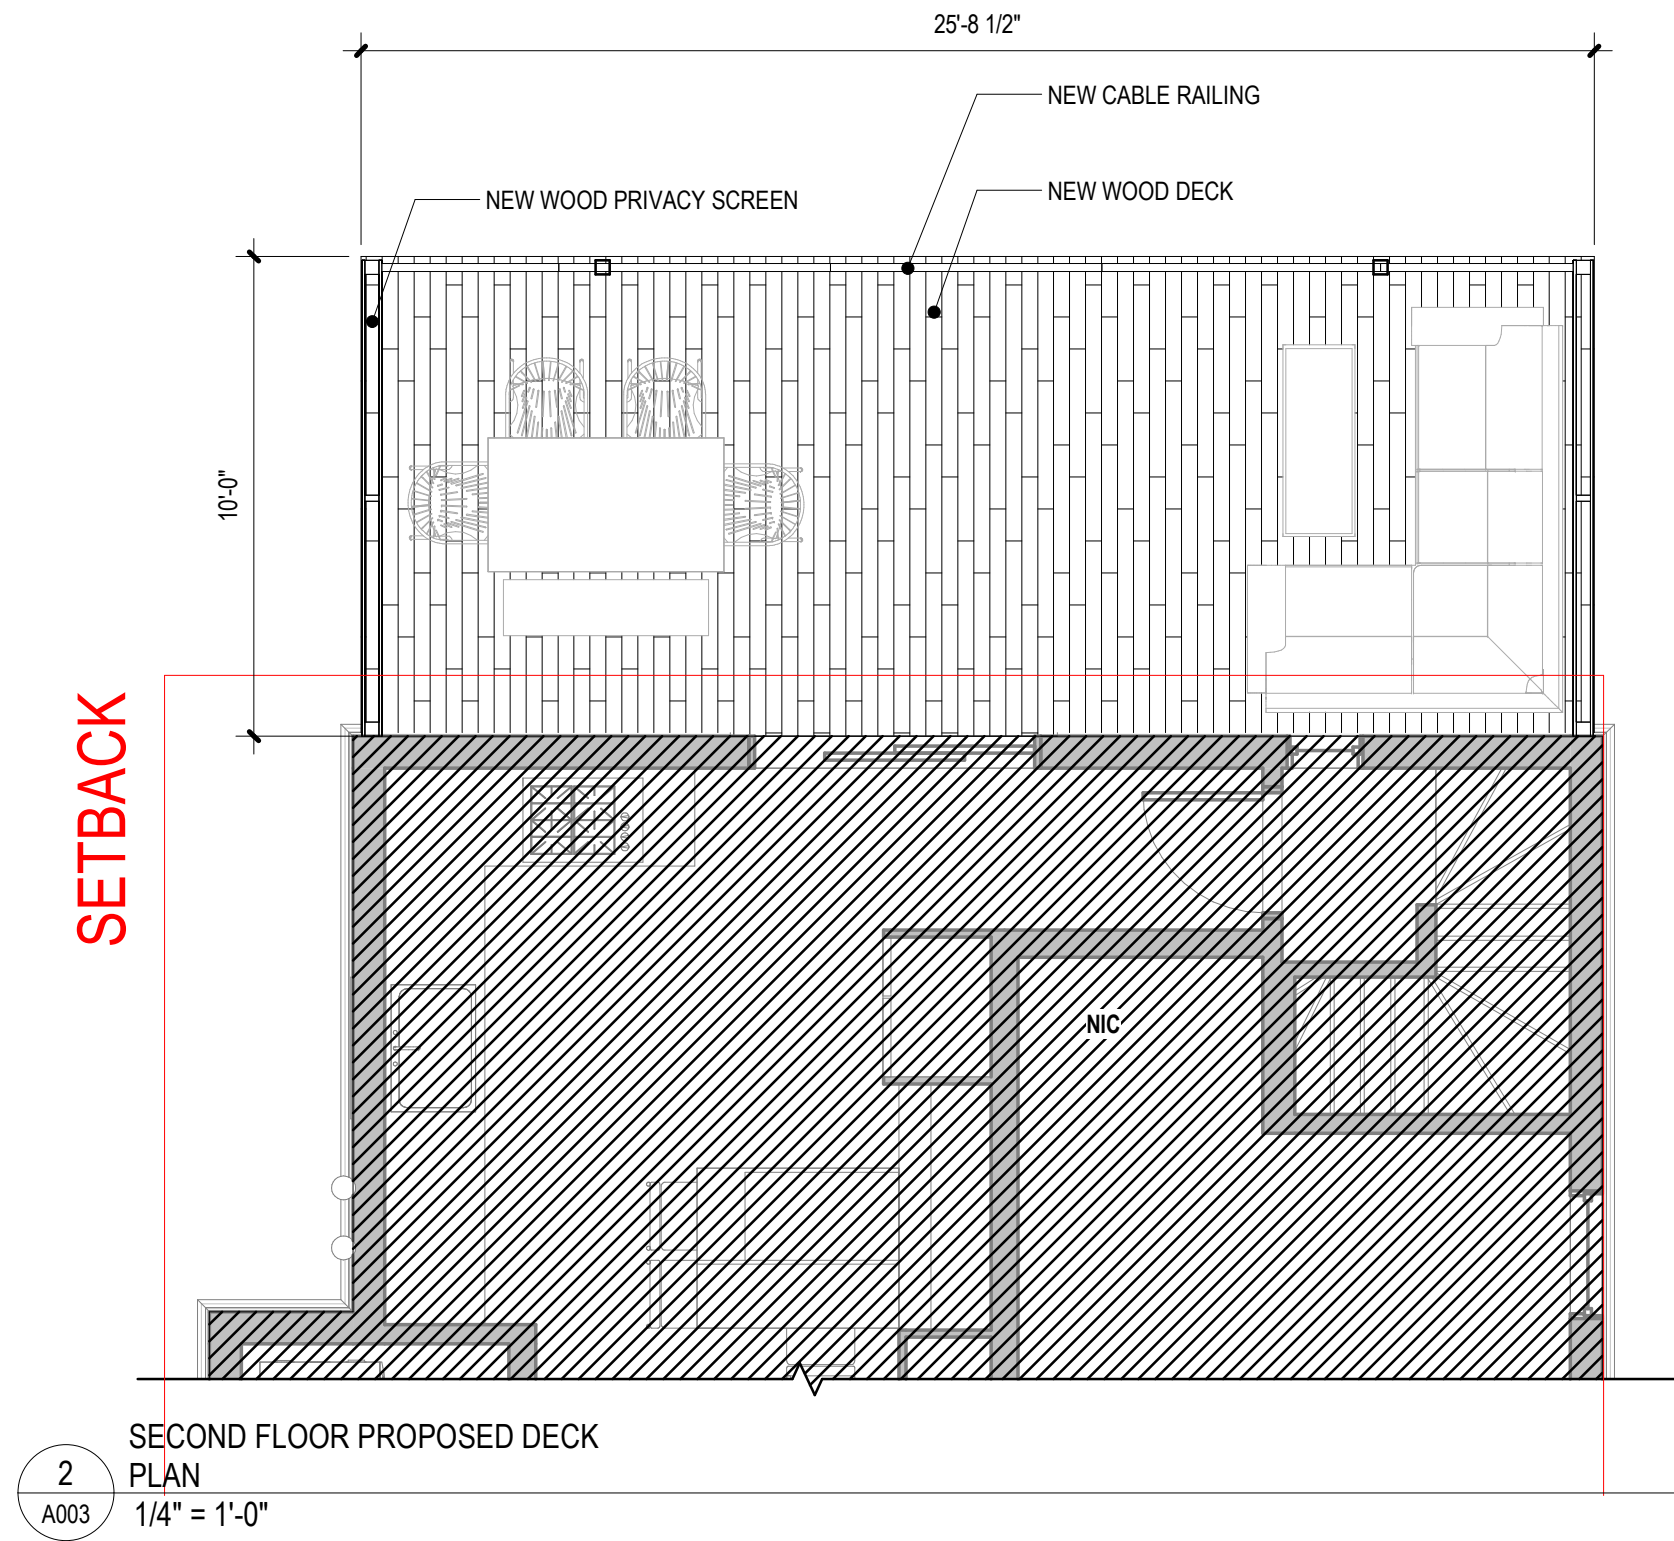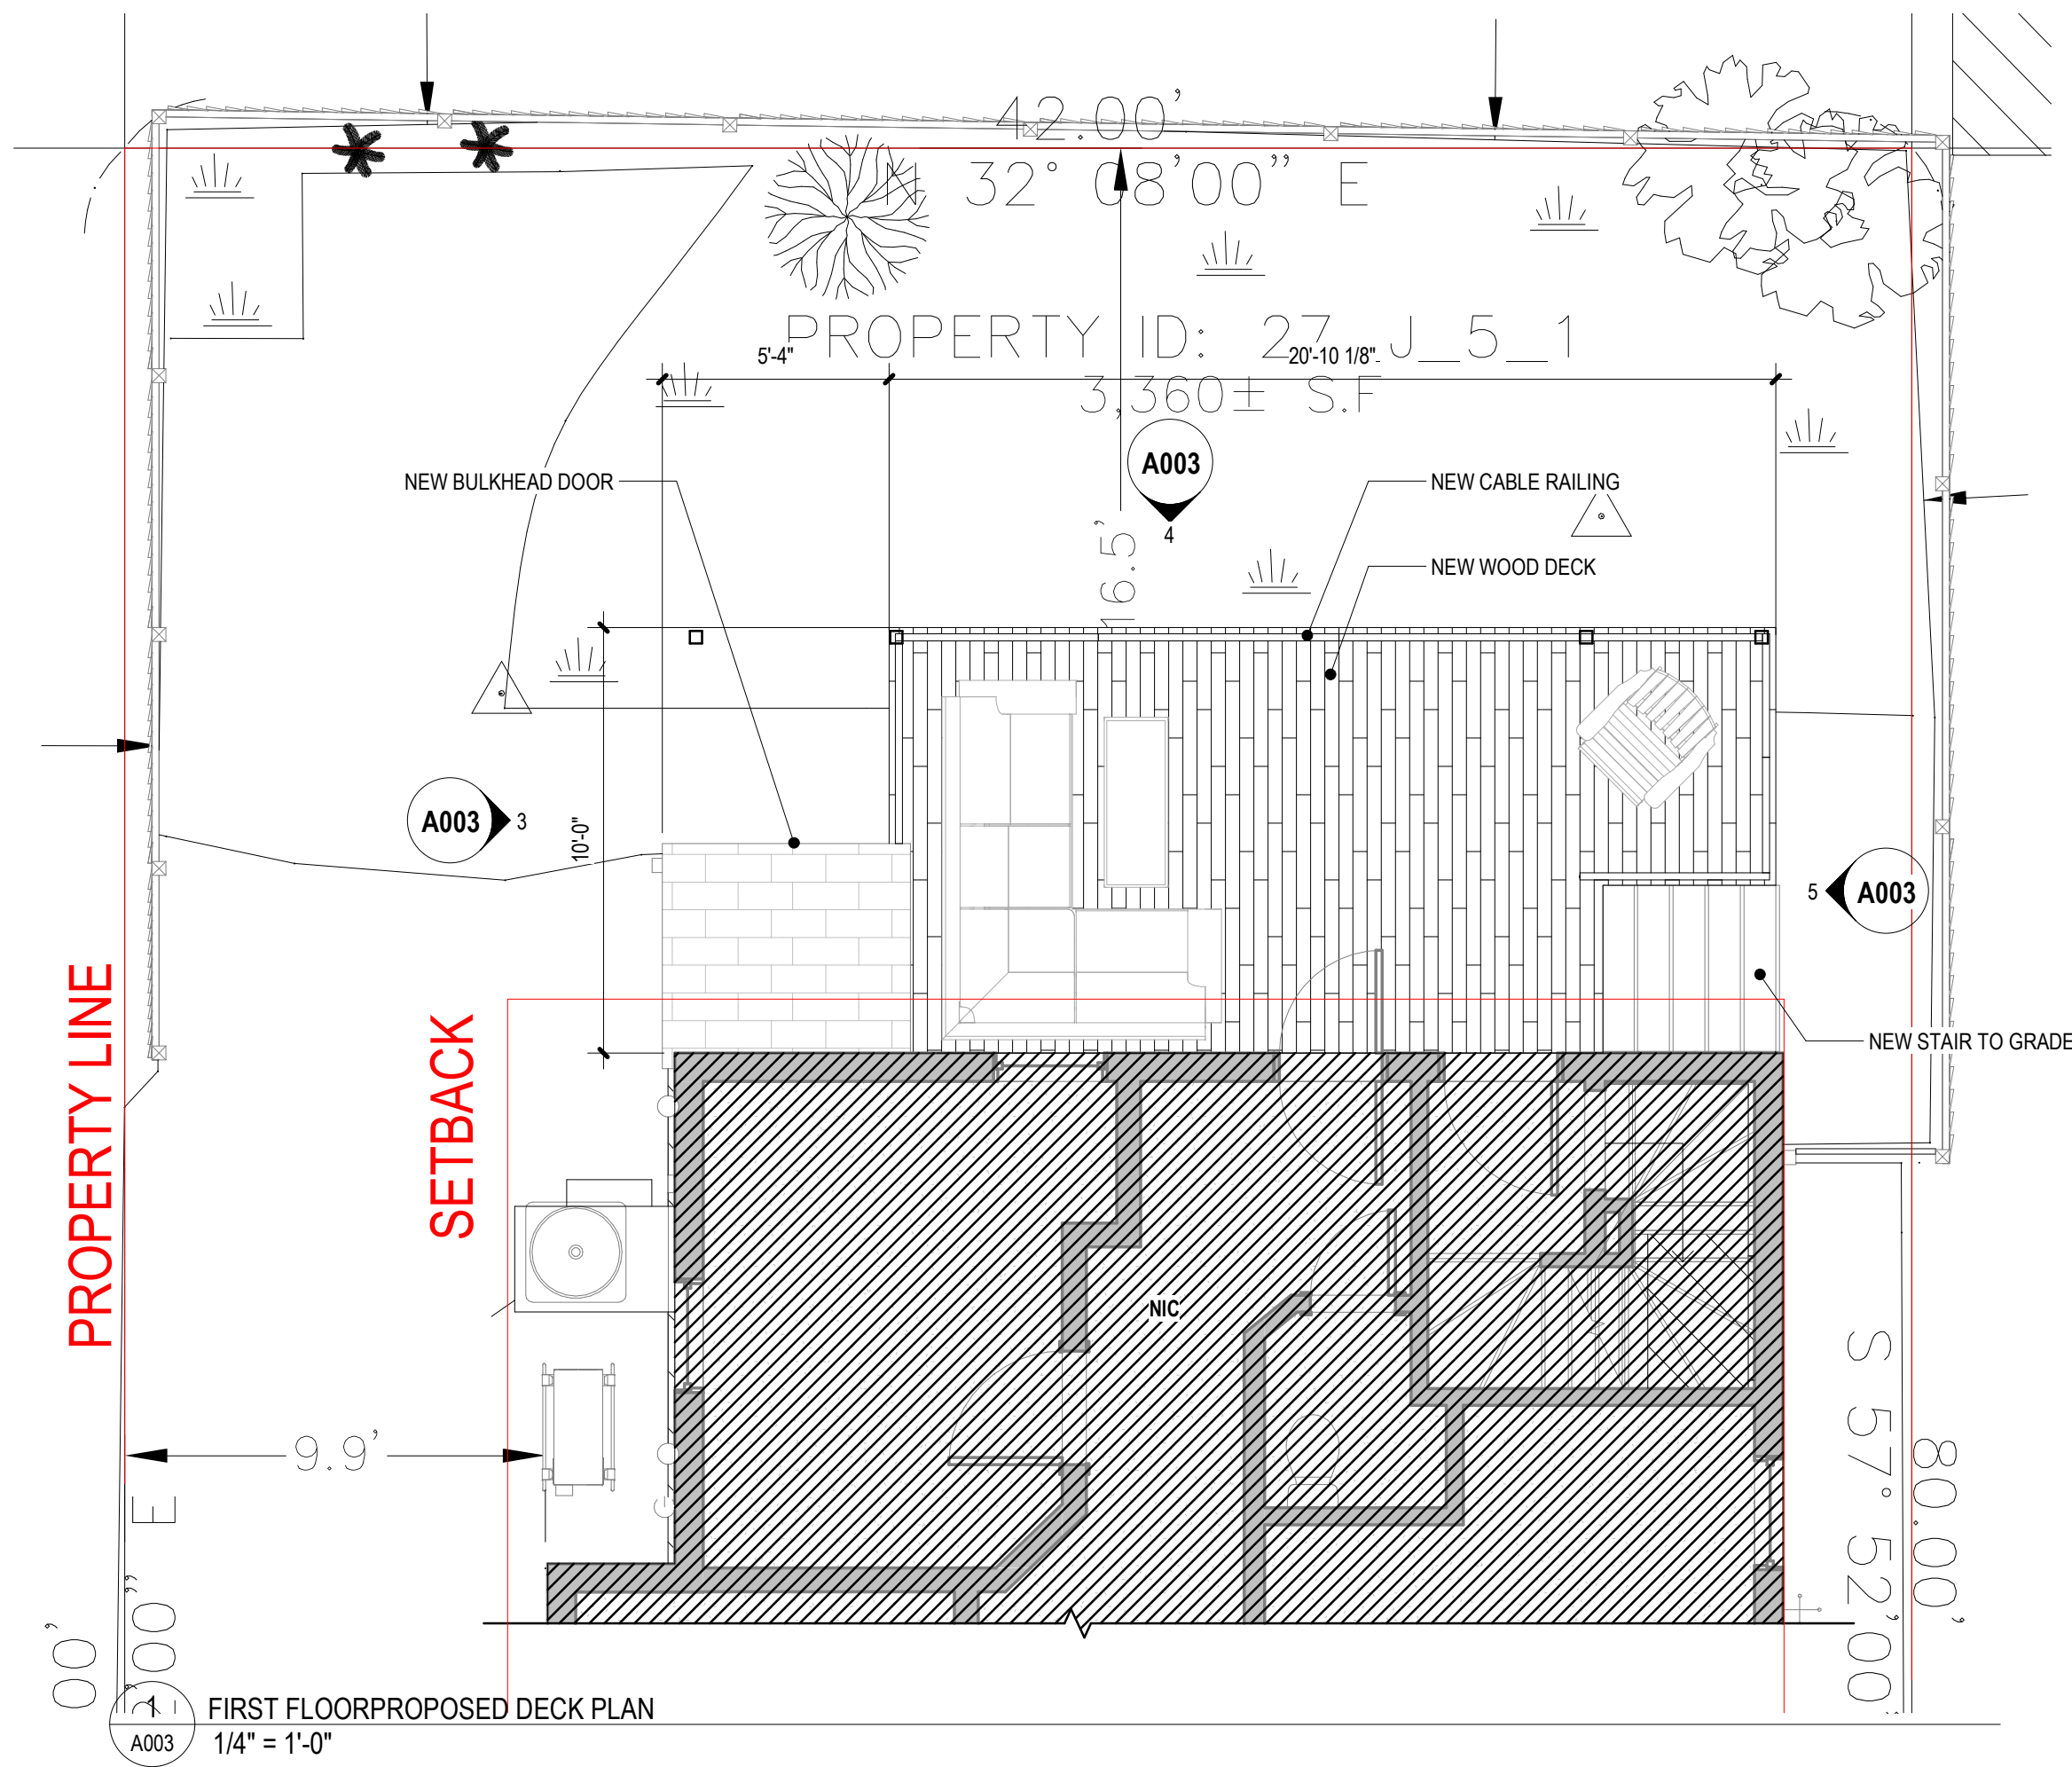

N	ISSUE	DATE
643	PROJECT NUMBER	
Checker	CHECKED	
Approver	APPROVED	
1/4" = 1'-0"	SCALE	
SHEET NAME		