


PROJECT CONSULTANTS


Landscape Architect:
Sean Patrick King, PLA
Project Landscape
Architect, MA #015

Contact Information:
17 Hamblin Road
Waltham, MA 02453
sean.p.king@gmail.com
www.goodlandscape.net

SUB CONSULTANT:

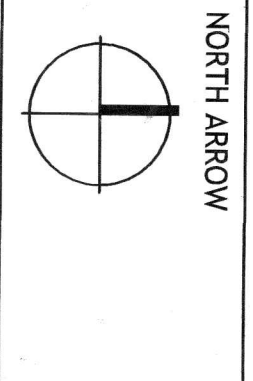

PROJECT SCALE
Scale: 1/2" = 1'-0"

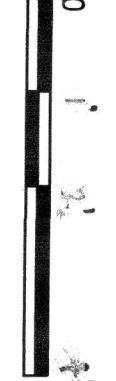

PROJECT INFO
DWG. Date: 07/25/2014
Client Approval Date:
Revision Date:

Drawn by: SPK
PROJECT NO.
14-005
PROJECT / CLIENT NAME

PROJECT ADDRESS
51 Curtis Street
Somerville, MA
PROFESSIONAL STAMP/SEAL


LICENSE NO.:
SHEET DESCRIPTION
LANDSCAPE
PLAN

SHEET NUMBER
L-7
SHEET 1 OF 4

NOTE: DRAWINGS BASED ON FIELD MEASUREMENTS, NO SURVEYED DATA. REFER TO PLOT PLAN FOR INFORMATION REGARDING PROPERTY BOUNDARIES.
* PLAN REFERENCE: PLAN BOOK 149, PLAN 38.

LANDSCAPE ARCHITECT DOES NOT ACCEPT ANY RESPONSIBILITIES FOR INACCURACIES OR DISCREPANCIES IN DRAWINGS. CONTRACTOR MUST ALERT LANDSCAPE ARCHITECT & OWNER IF ALTERATIONS TO INFORMATION SHOWN IN DRAWINGS CHANGE IN FIELD.

- 5 TREE - (8): 'REUNUS SALICENTII' SPACED AT 7'-0" o.c., B & B 6'-0" HEIGHT
- 3 SHRUB - (25): 'BUXUS SEMPERVIRENS' SPACED AT 3'-0" o.c., B & B
- 1 PRECAST RETAINING WALL
- 3 SHRUB - (7): 'VALEA 'DELEUAE' SPACED AT 3'-0" o.c., B & B
- 6 NEW SCREEN FENCE
- 8 WOOD FENCE TO MATCH EXISTING

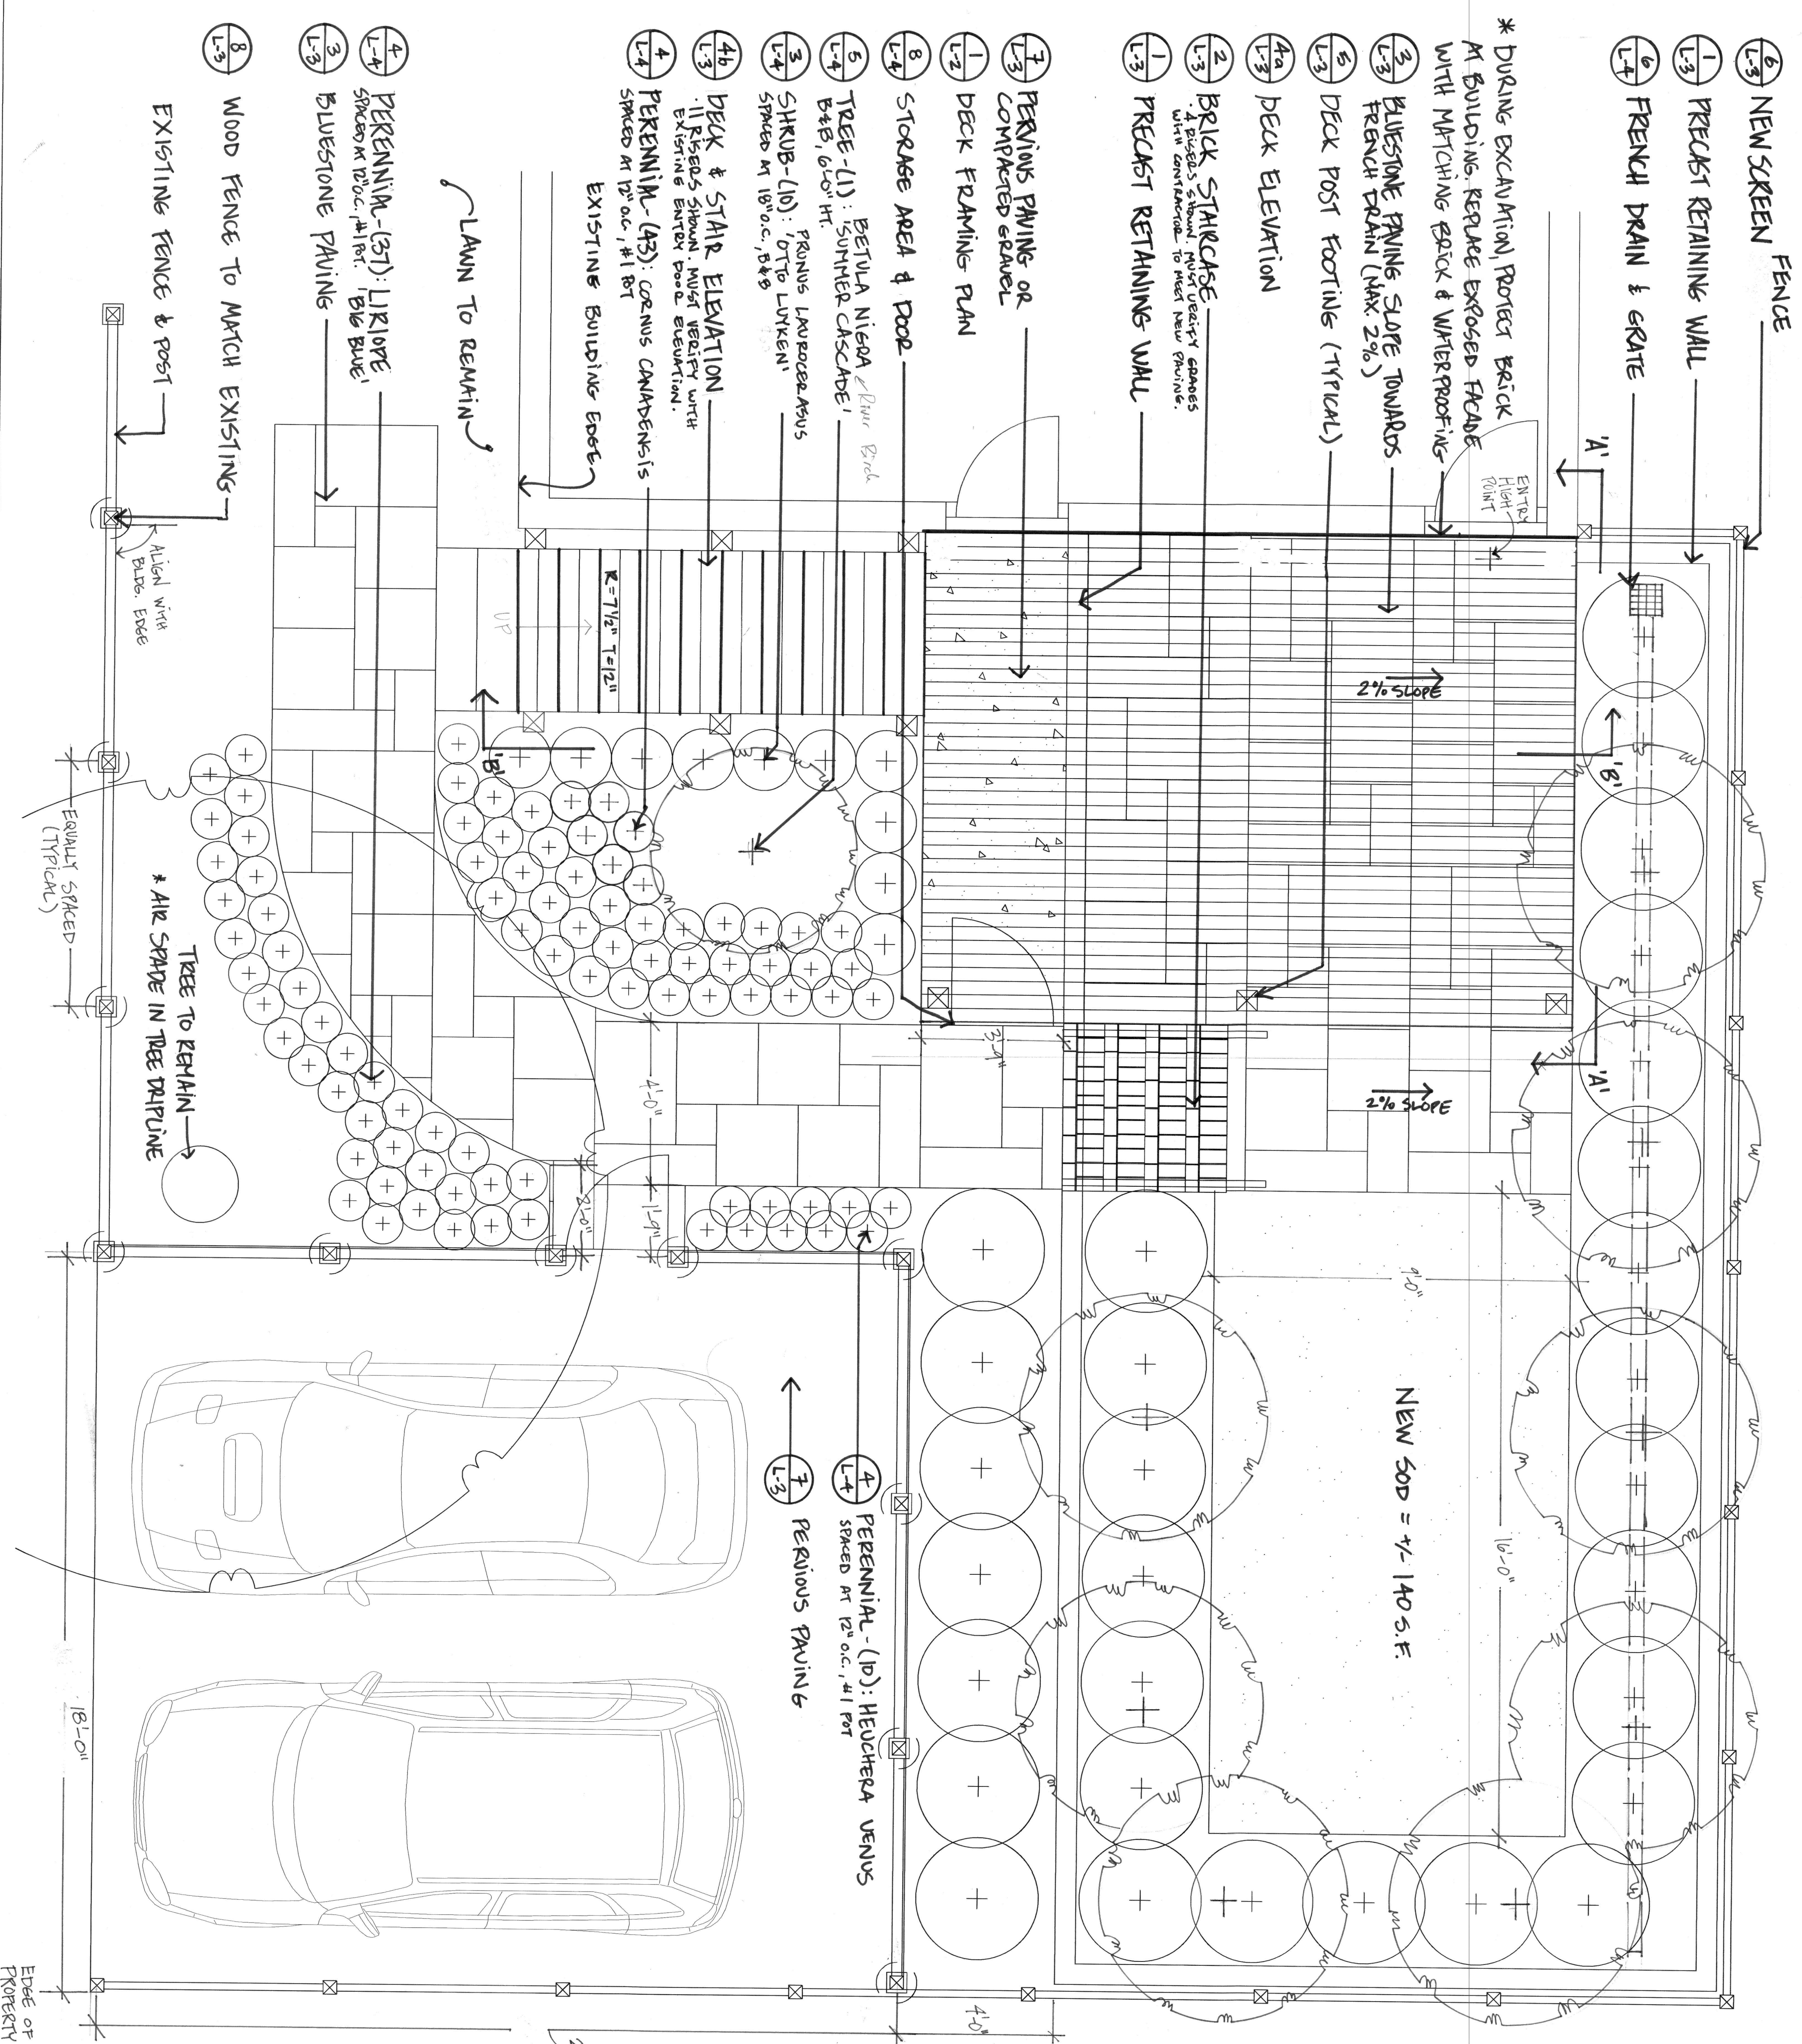

- 6 NEW SCREEN FENCE
- 1 PRECAST RETAINING WALL
- 6 FRENCH DRAIN & GRATE

* DURING EXCAVATION, PROTECT BRICK AT BUILDING. REPAIR EXPOSED FACADE WITH MATCHING BRICK & WATERPROOFING

- 3 BLUESTONE PAVING SLOPE TOWARDS FRENCH DRAIN (MAX 2%)
- 5 DECK POST FOOTINGS (TYPICAL)
- 4a DECK ELEVATION
- 2 BRICK STAIRCASE
- 1 PRECAST RETAINING WALL

- 7 PERVIOUS PAVING OR COMPACTED GRAVEL
- 1 DECK FRAMING PLAN
- 8 STORAGE AREA & DOOR
- 5 TREE - (1): 'BETULA NIGRA' B & B, 6'-0" HT.
- 3 SHRUB - (10): 'PRUNUS LAUROCEARASUS' SPACED AT 18" o.c., B & B

- 4b DECK & STAIR ELEVATION
- 4 PERENNIAL - (45): 'CORNUS CANADENSIS' SPACED AT 12" o.c., #1 BT

- 4 PERENNIAL - (37): 'LIRIOPE' SPACED AT 12" o.c., #1 BT, 'BIG BLUE'
- 3 BLUESTONE PAVING

- 8 WOOD FENCE TO MATCH EXISTING

- EXISTING FENCE & POST