

OWNER:

Futureline Development
12244 MAIN CAMPUS DRIVE,
LEXINGTON, MA 02421
TEL: 857-998-0953


ARCHITECT

QLArchitect
17 Gibbs Street, Apt 3
Brookline, MA 02446
TEL: (857)-523-0065
CONTACT: Lan Qin
EMAIL: lan.qin@qlarchitect.com



Sheet List	
Sheet Number	Sheet Name
A-000	COVER
A-001	SITE PLAN
A-002	NEIGHBORHOOD CONTEXT PLAN
A-003	LANDSCAPING PLAN
A-101	BASEMWT AND FIRST FLOOR PLANS
A-102	SECOND AND THIRD FLOOR PLANS
A-201	SOUTH AND NORTH ELEVATIONS
A-202	EAST ELEVATION
A-203	WEST ELEVATION
A-301	BUILDING SECTION
EX-101	EXISTING BASEMENT & FIRST FLOOR PLAN
EX-102	EXISTING SECOND & THIRD FLOOR PLAN
EX-201	EXISTING EXTERIOR ELEVATIONS
EX-202	EXISTING EXTERIOR ELEVATIONS

24 Garrison Ave, Somerville, MA
THREE-FAMILY RESIDENCE

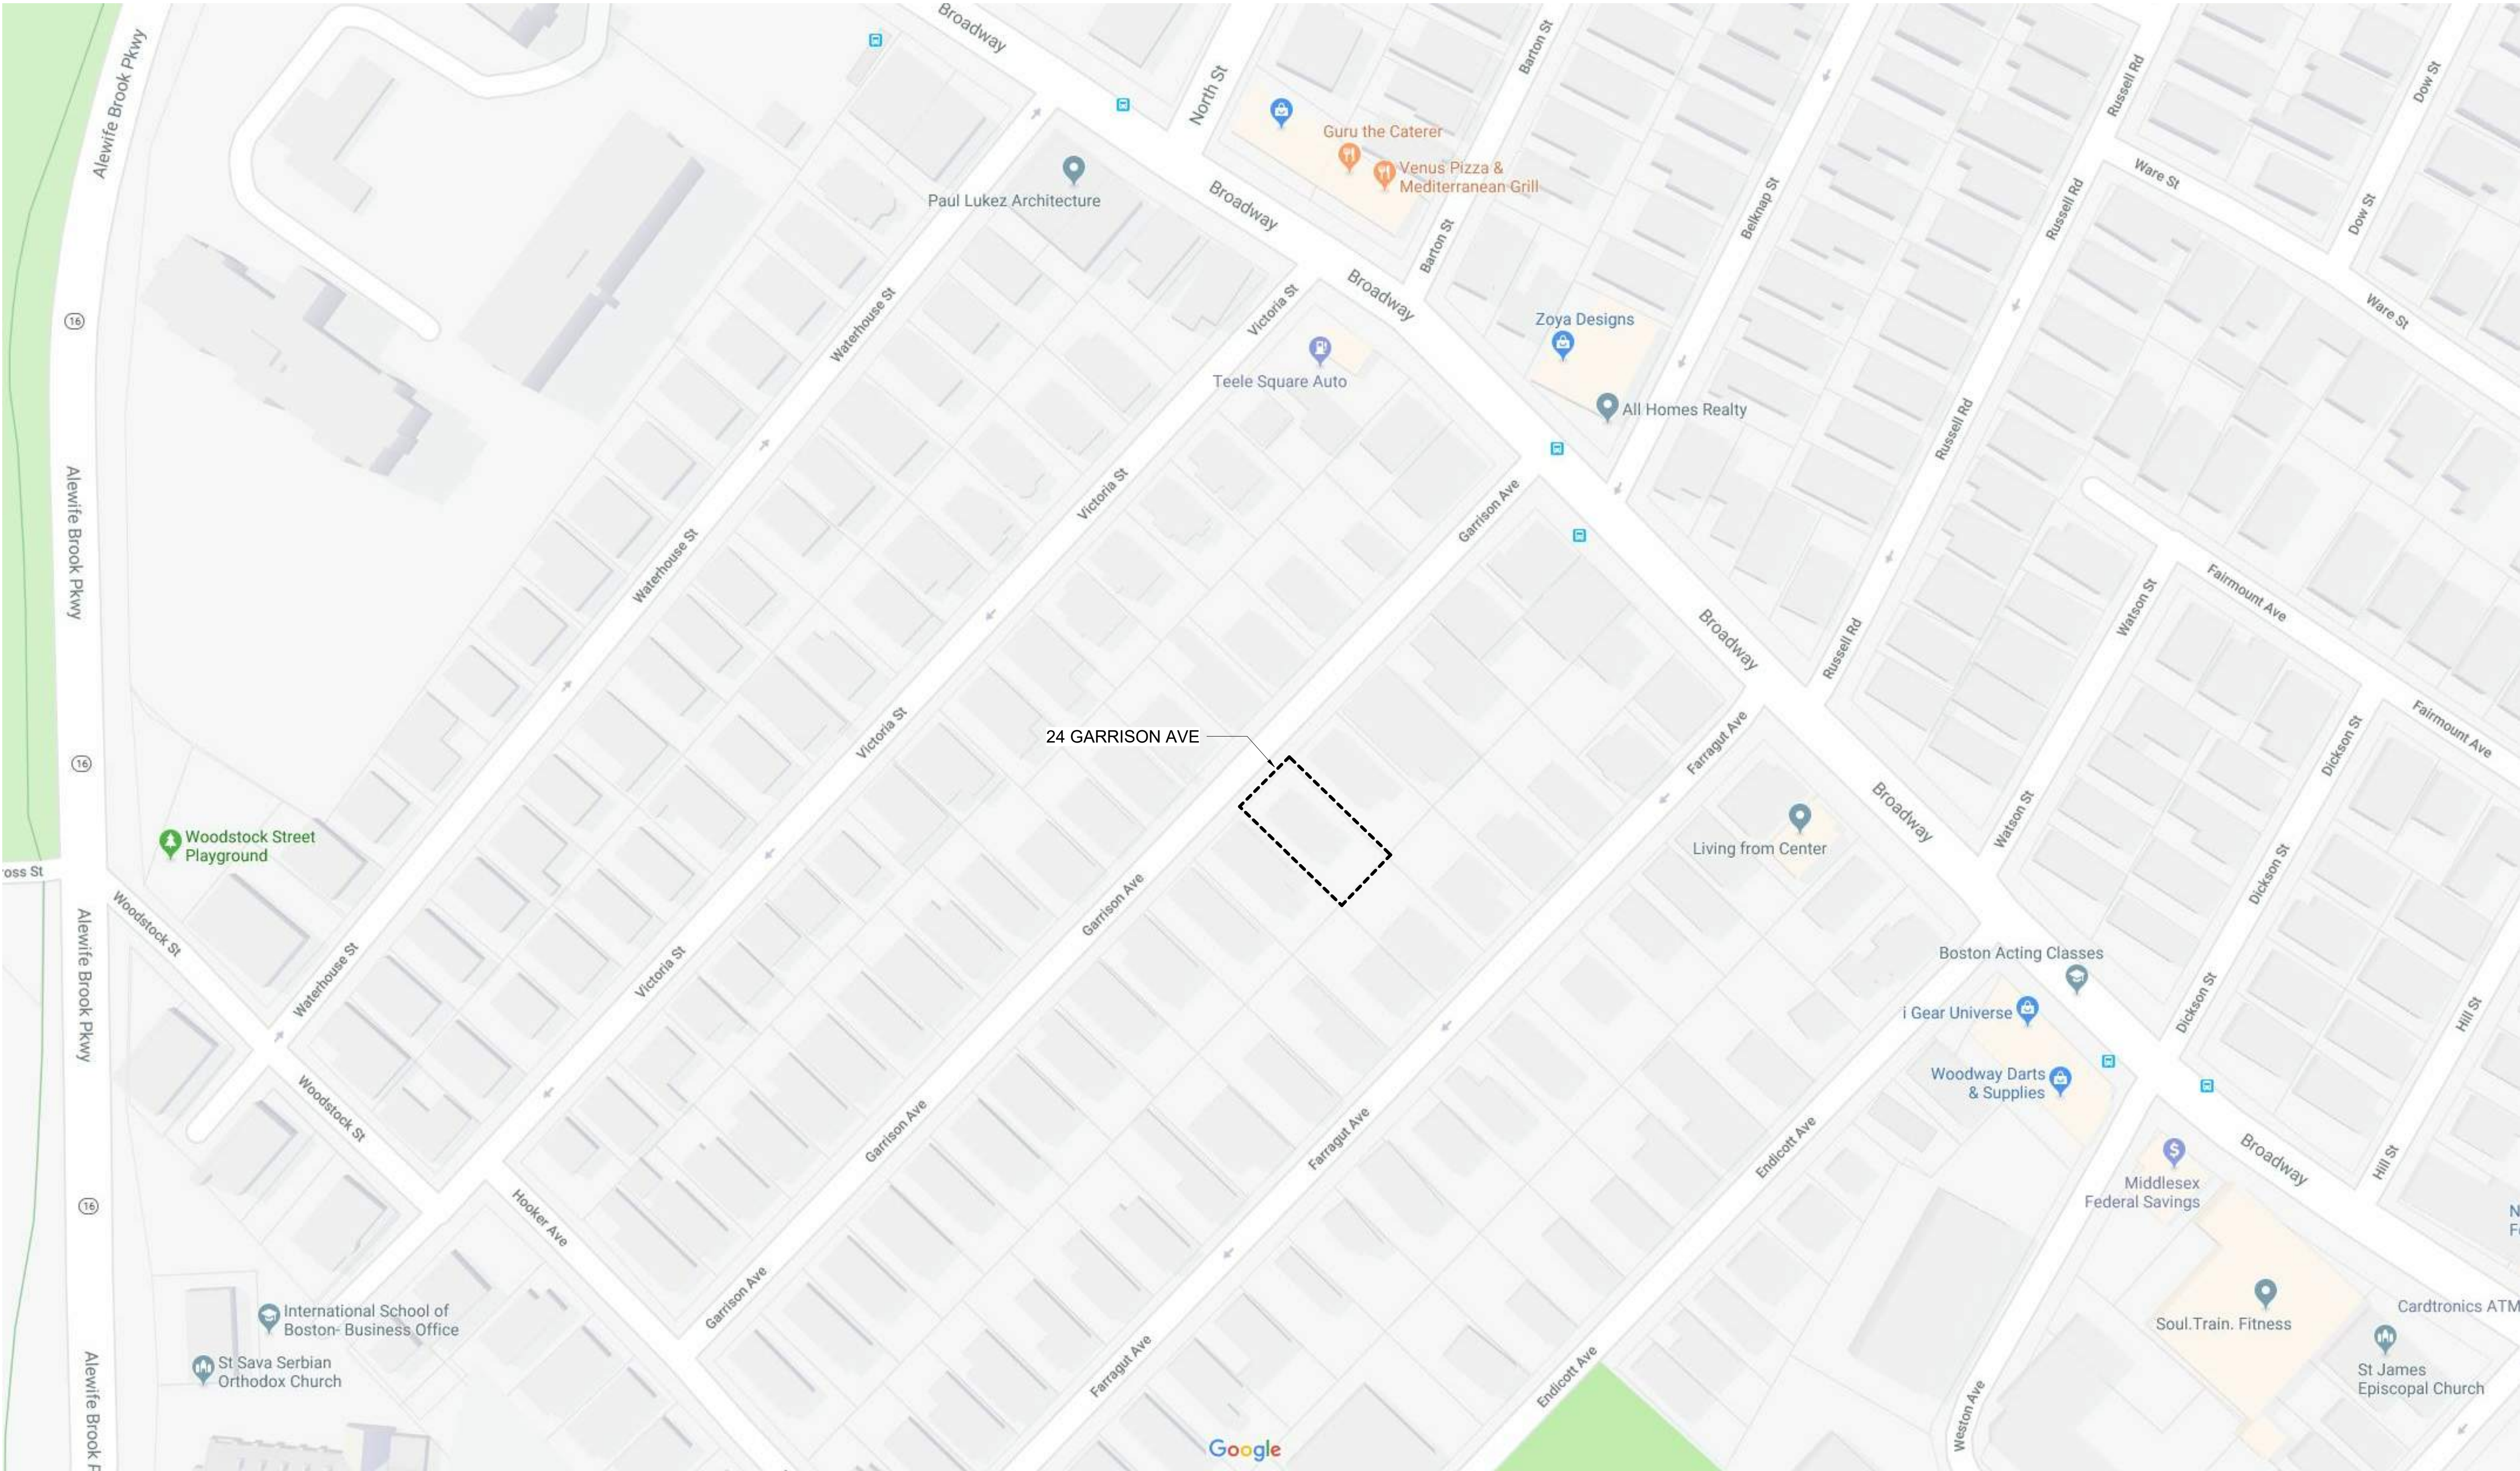

1 NEIGHBORHOOD CONTEXT PLAN
A-002 Not to Scale

PROJECT NAME

24 Garrison Ave
Three-family Residence

PROJECT ADDRESS

24 Garrison Ave
Somerville, MA 02144

CLIENT

FUTURELINE
DEVELOPMENT LLC

ARCHITECT



QLArchitect

17 Gibbs Street, Apt 3
Brookline, MA 02446
Tel: (857)-523-0065

CONSULTANT

The drawings and specification are now and remain the property and copyright of QLArchitect and shall not be used in whole or part, or assign to the third party without express written permission of QLArchitect.

REGISTRATION

Revisions

No.	Description	Date

A-002

NEIGHBORHOOD
CONTEXT PLAN

Project number	1802
Date	10/26/2018
Drawn by	Author
Scale	12" = 1'-0"

24 Garrison Ave
Three-family Residence

24 Garrison Ave
Somerville, MA 02144

ARCHITECT



17 Gibbs Street, Apt 3
Brookline, MA 02446
Tel: (857)-523-0065

The drawings and specification are now and remain the property and copyright of QLArchitect and shall not be used in whole or part, or assign to the third party without express written permission of QLArchitect.


Revisions

No.	Description	Date
1.	
2.	
LANDSCAPING PLAN

Project number	1802
Date	10/26/2018
Drawn by	Author
Scale	1/8" = 1'-0"

12/2/2018 3:15:03 PM

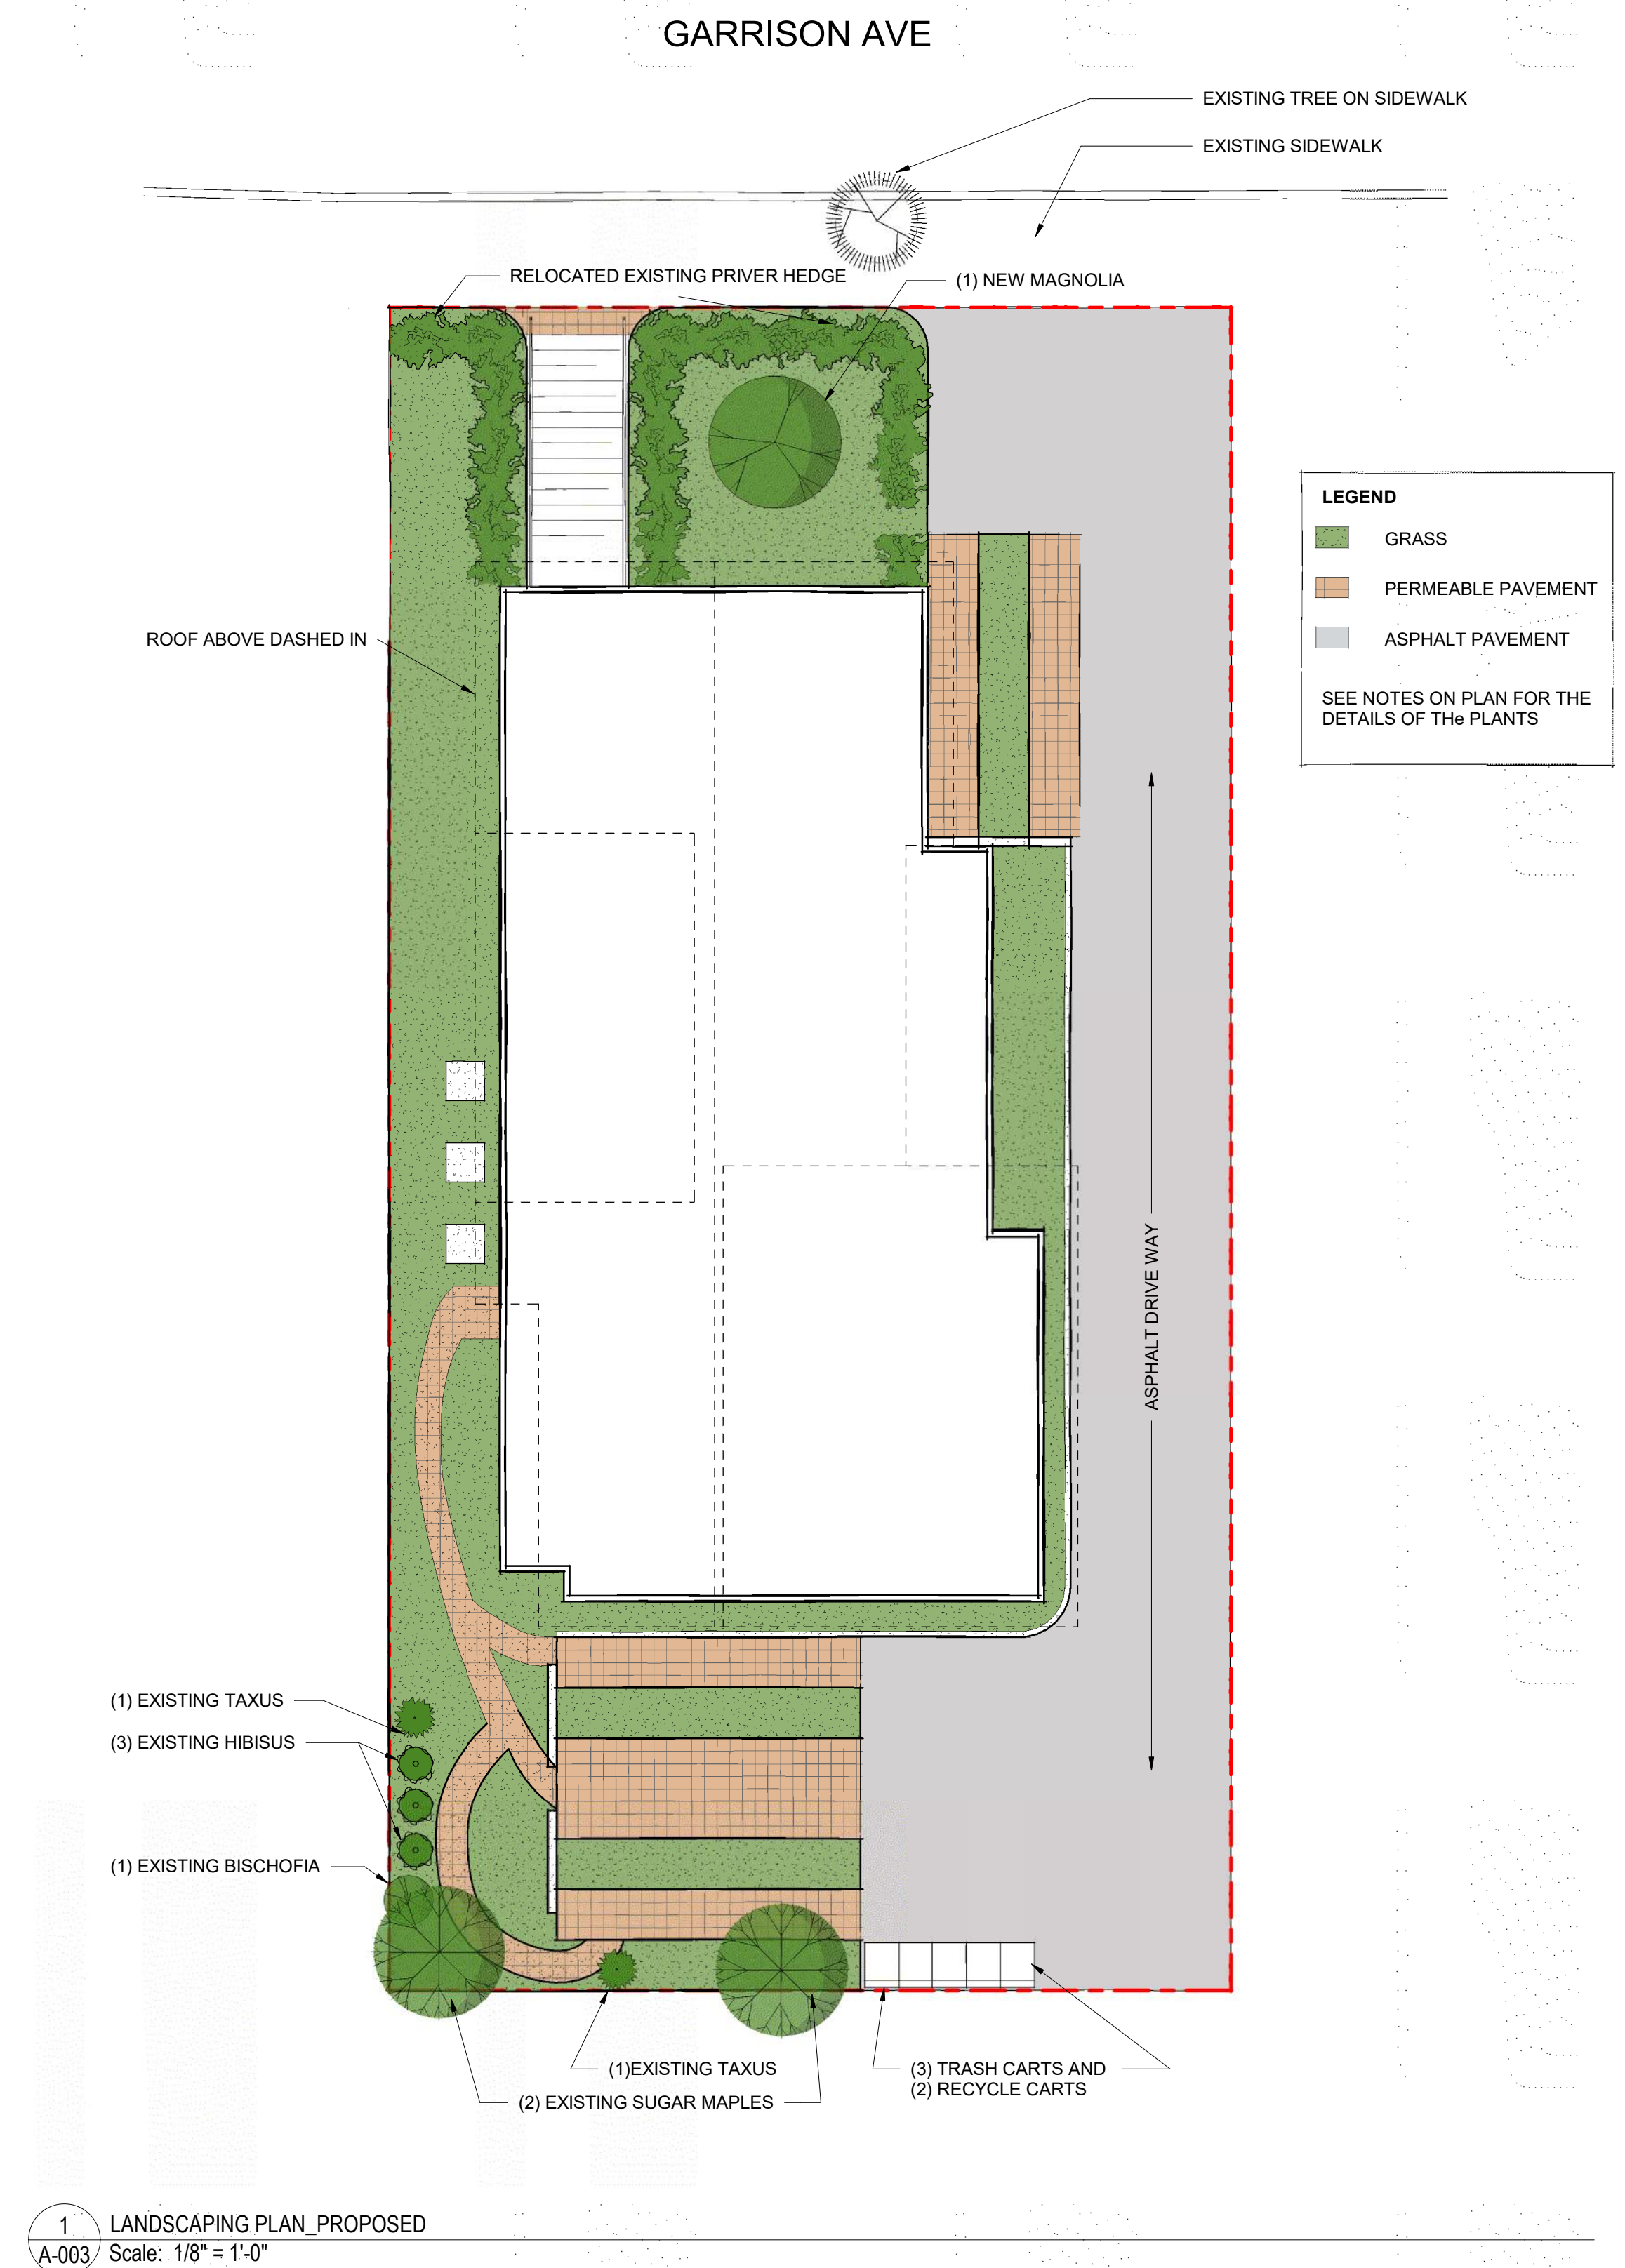

24 Garrison Ave
Three-family Residence

24 Garrison Ave
Somerville, MA 02144

ARCHITECT



17 Gibbs Street, Apt 3
Brookline, MA 02446
Tel: (857)-523-0065

CONSULTANT

The drawings and specification are now and remain the property and copyright of QLArchitect and shall not be used in whole or part, or assign to the third party without express written permission of QLArchitect.

REGISTRATION


Revisions

[illegible]


A-101

BASEMWNT AND FIRST FLOOR PLANS

Project number	1802
Date	10/26/2018
Drawn by	Author
Scale	1/4" = 1'-0"

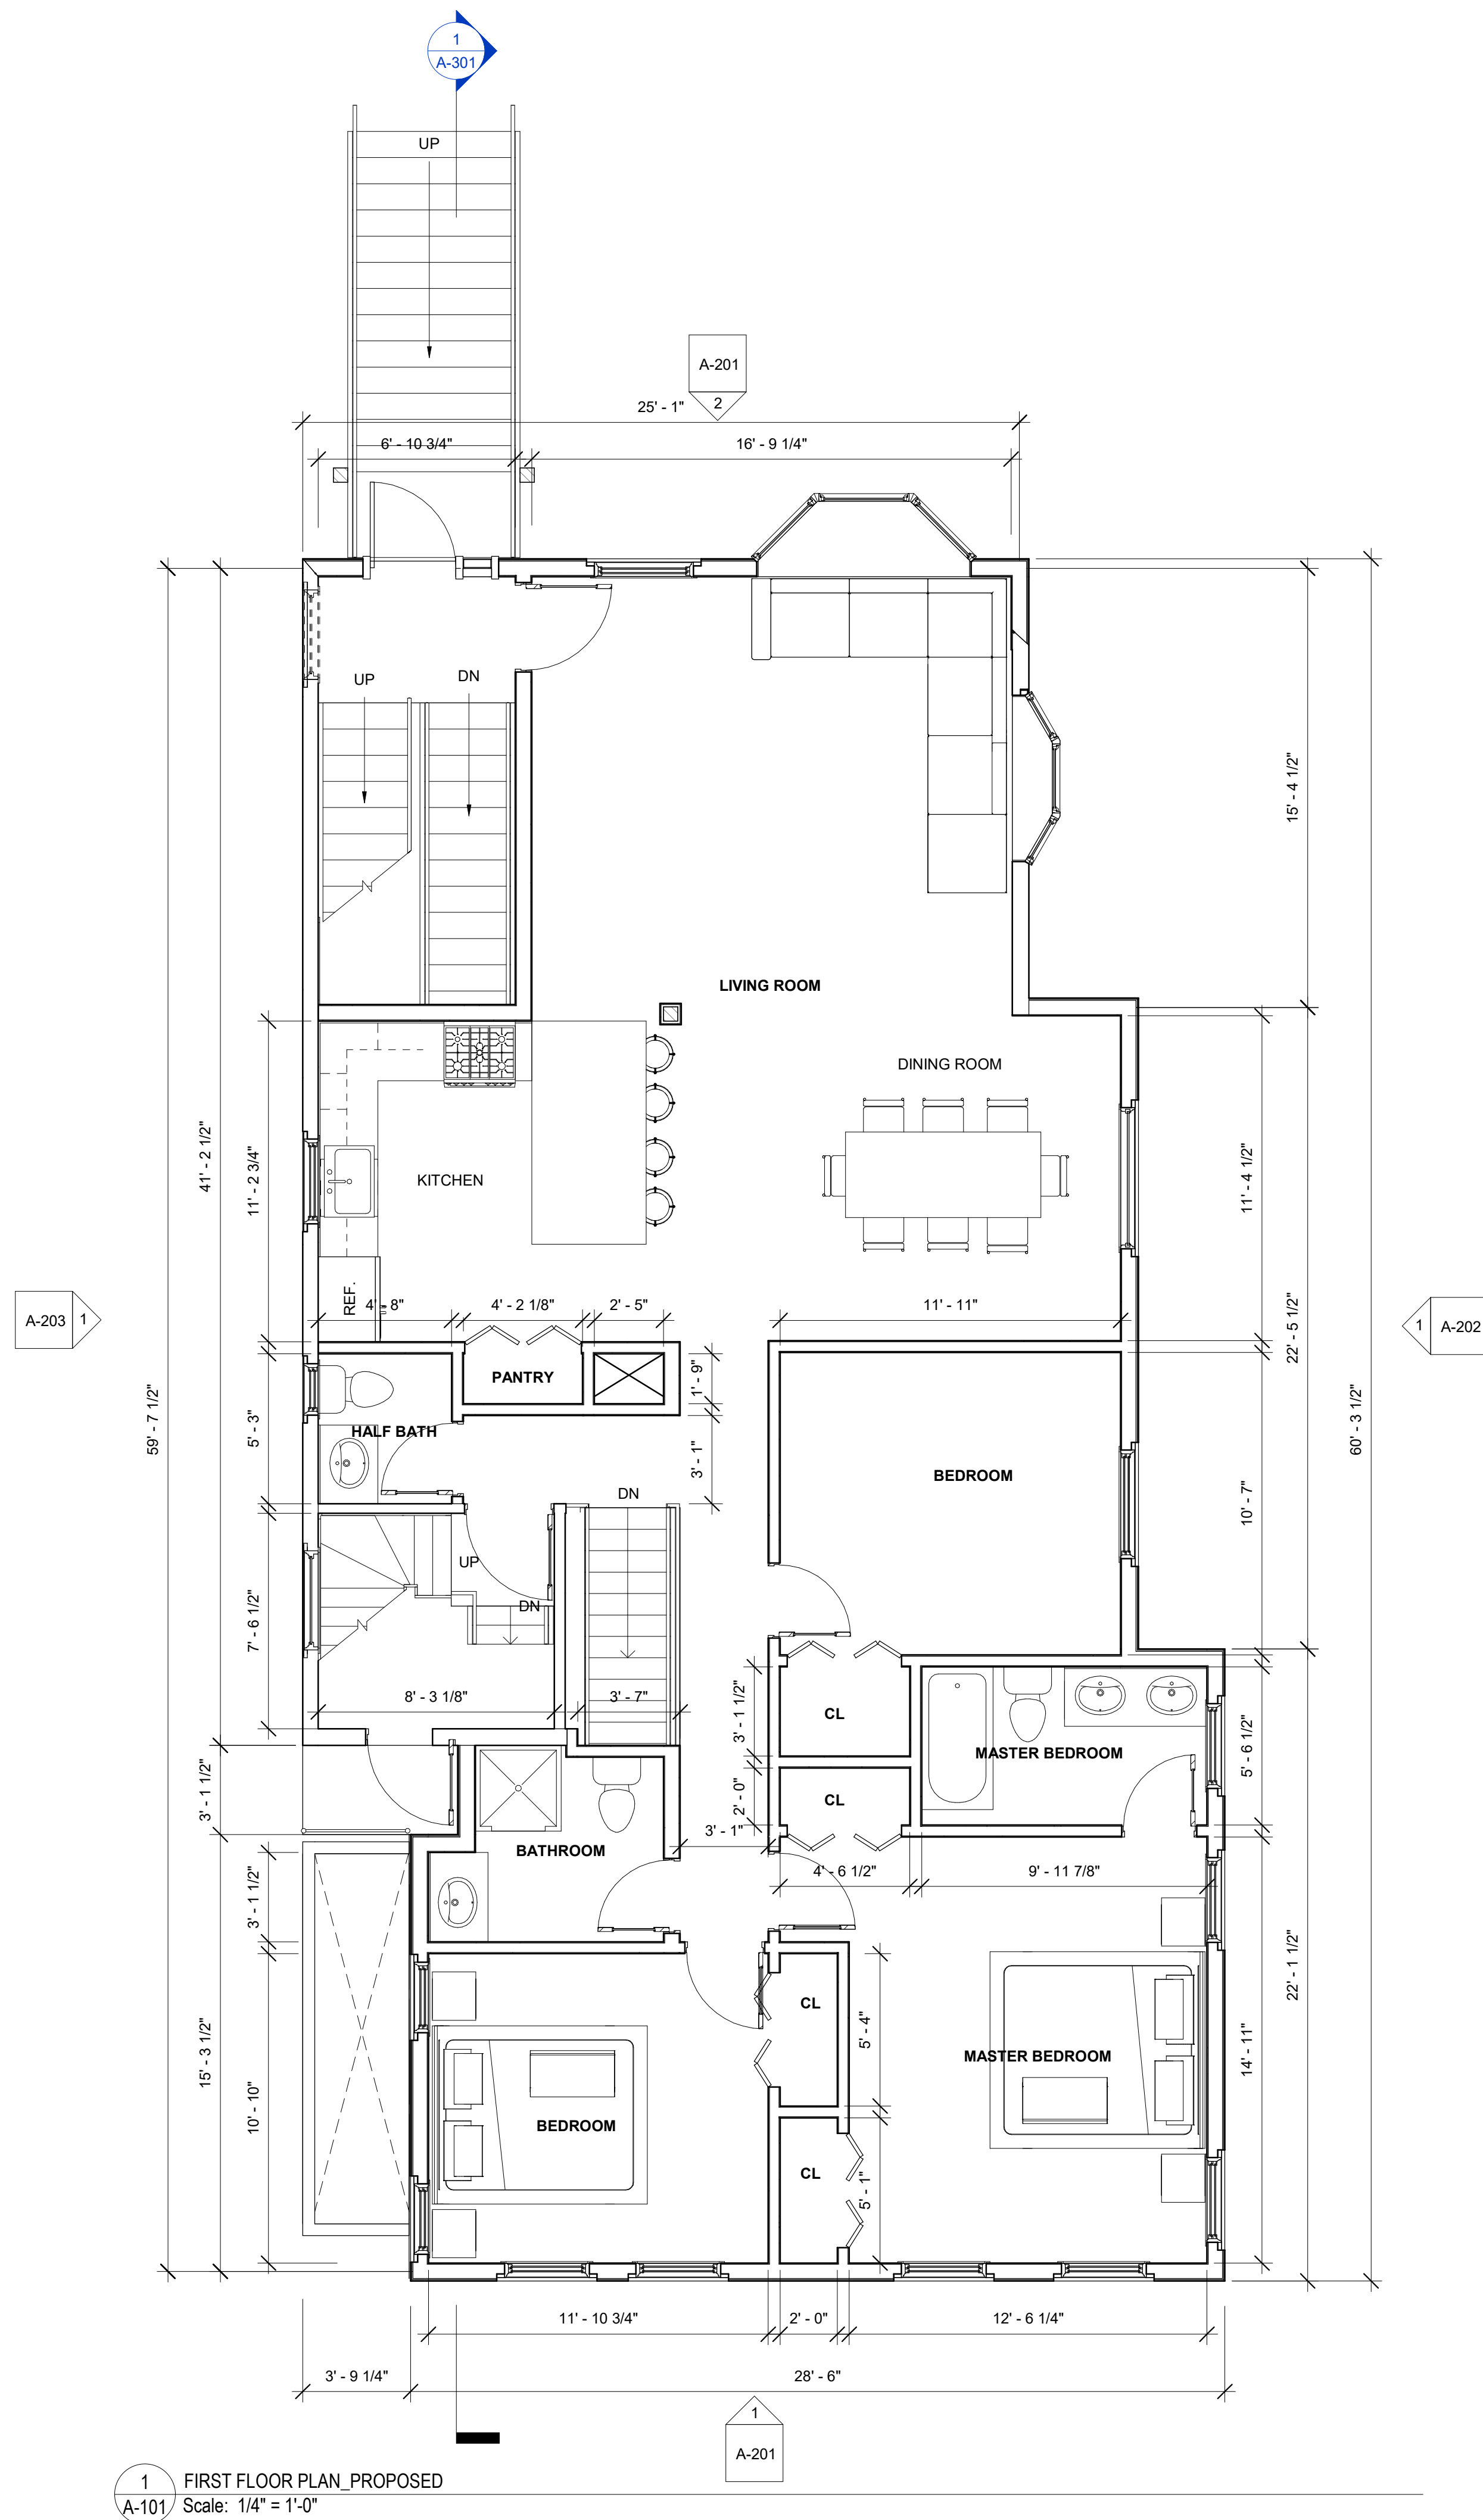

1 FIRST FLOOR PLAN_PROPOSED
A-101 Scale: 1/4" = 1'-0"

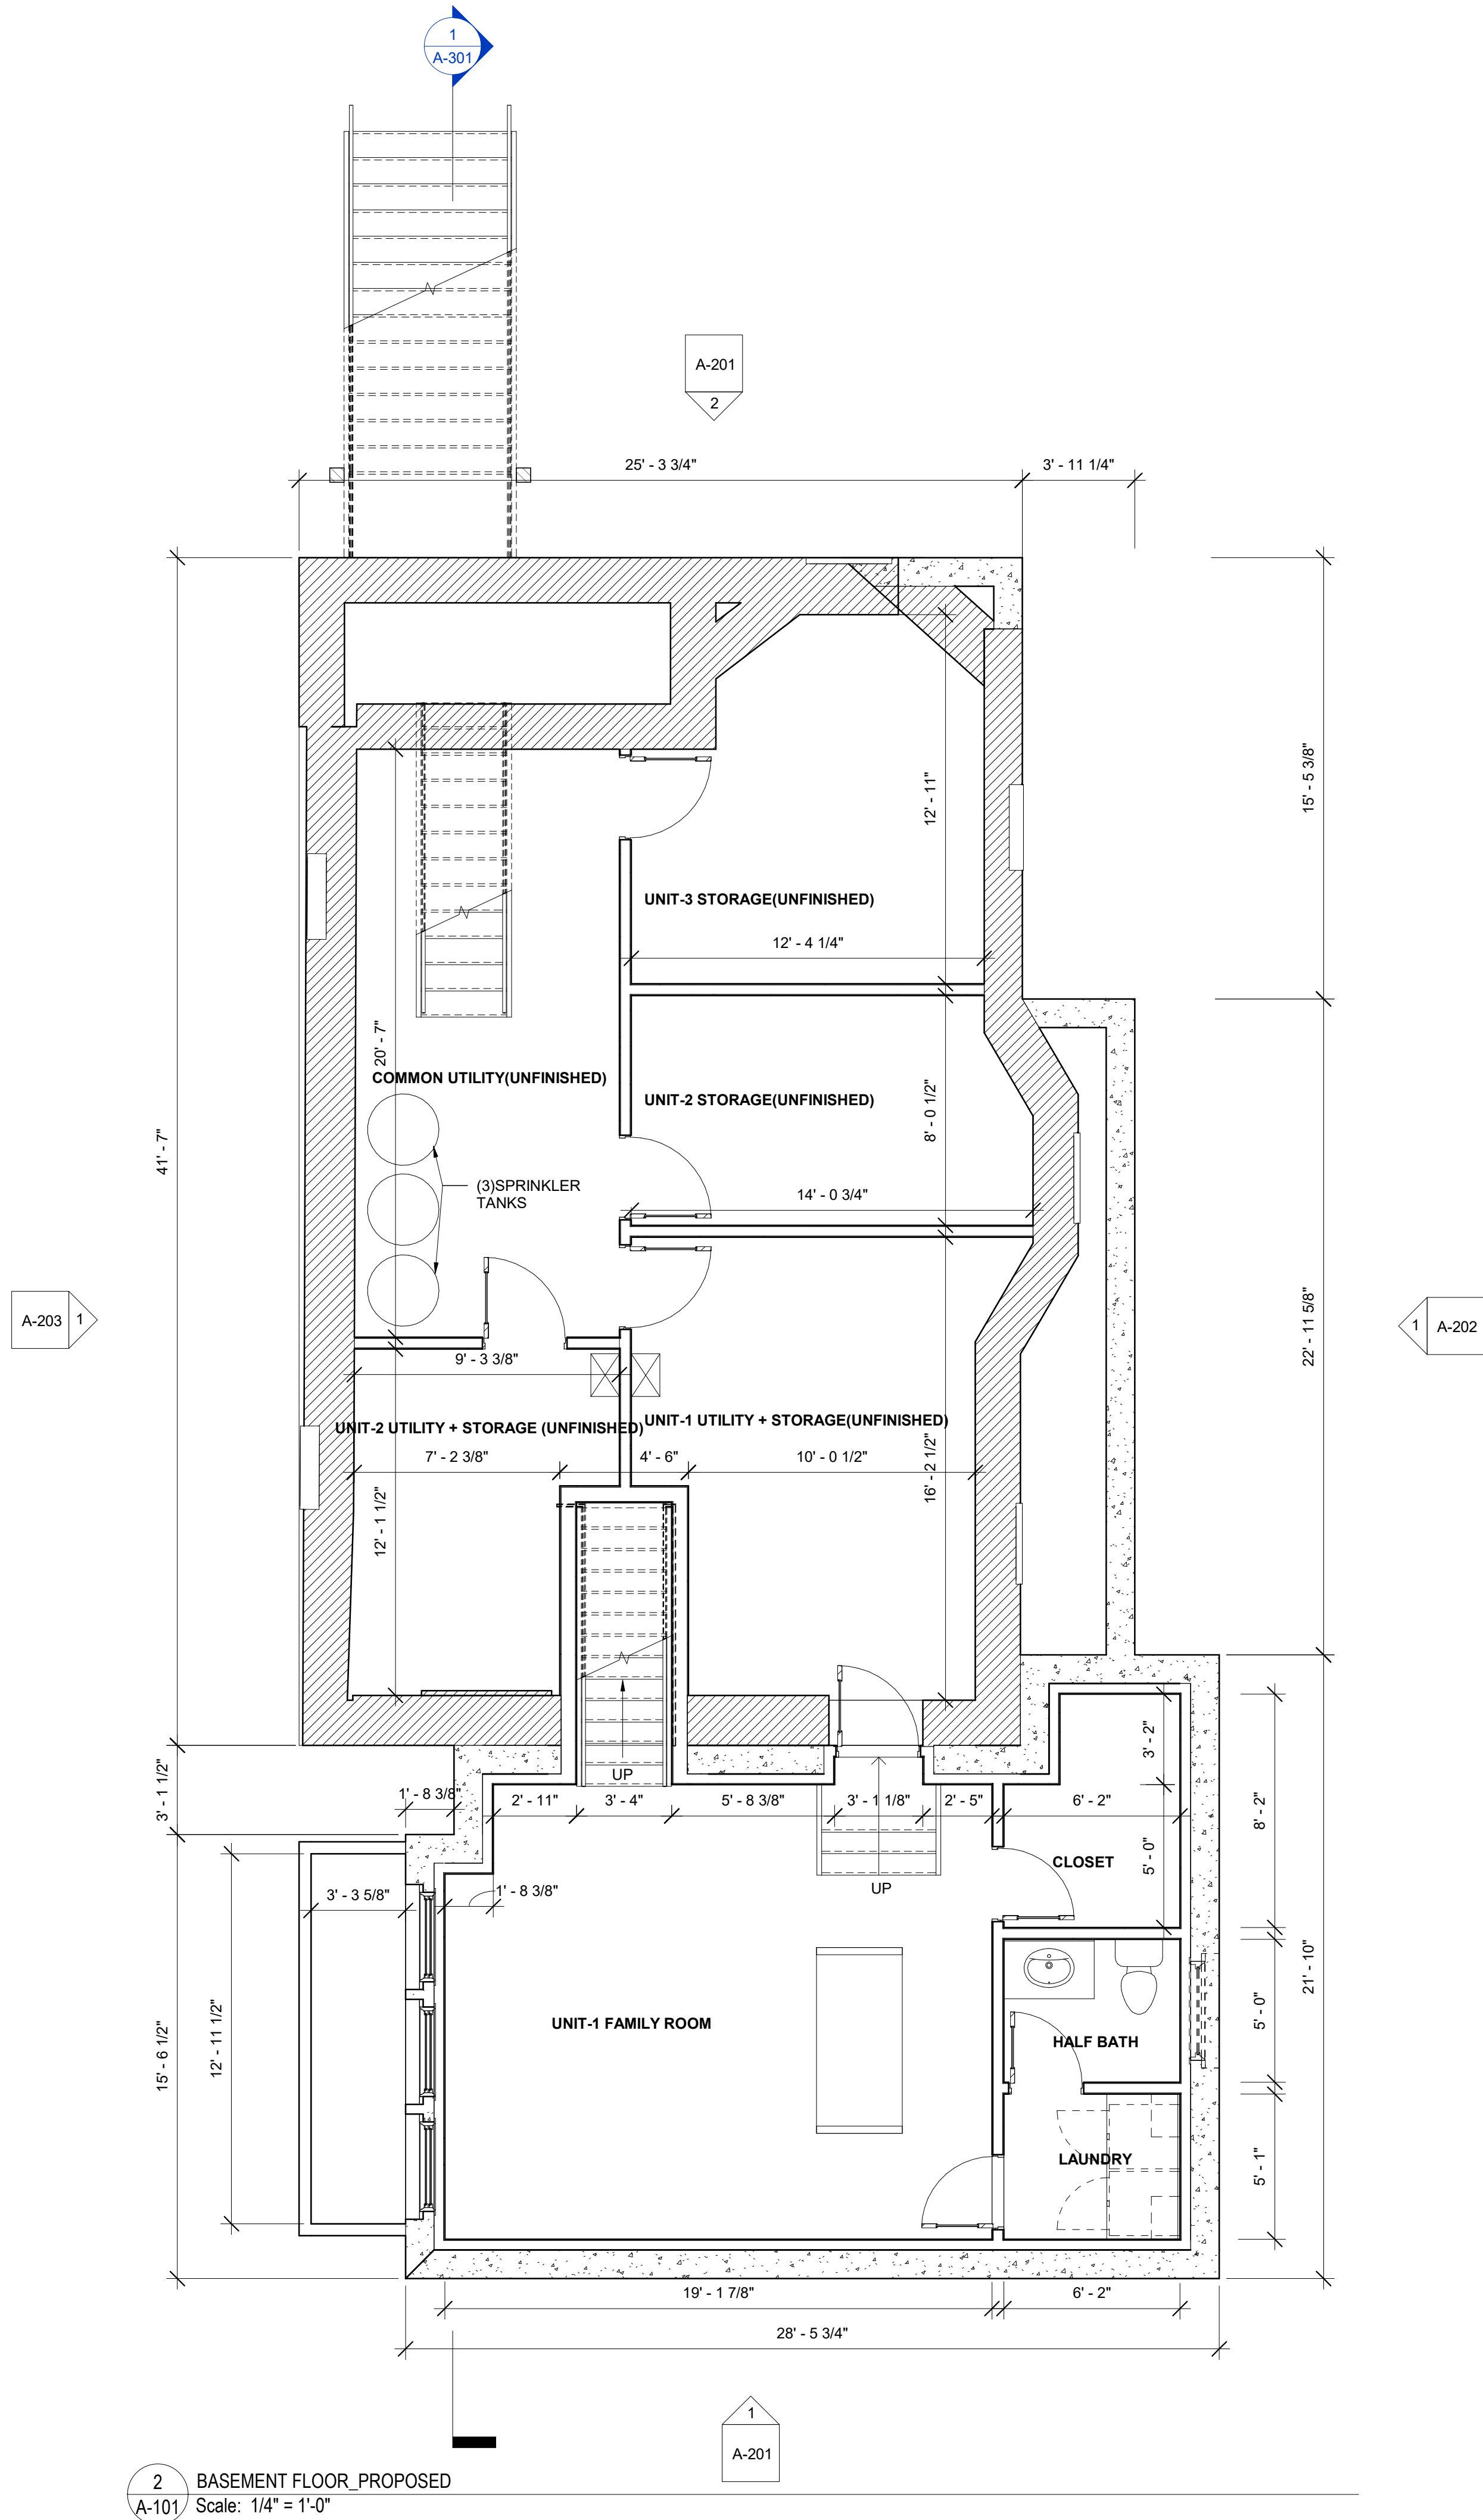

2 BASEMENT FLOOR_PROPOSED
A-101 Scale: 1/4" = 1'-0"

24 Garrison Ave
Three-family Residence

24 Garrison Ave
Somerville, MA 02144

ARCHITECT



17 Gibbs Street, Apt 3
Brookline, MA 02446
Tel: (857)-523-0065



The drawings and specification are now and remain the property and copyright of QLArchitect and shall not be used in whole or part, or assign to the third party without express written permission of QLArchitect.

Revisions

[illegible]

SECOND AND THIRD FLOOR PLANS

Project number	1802
Date	10/26/2018
Drawn by	Author
Scale	1/4" = 1'-0"

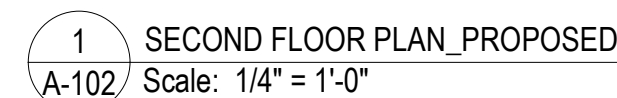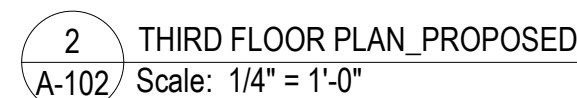

24 Garrison Ave
Three-family Residence

24 Garrison Ave
Somerville, MA 02144

ARCHITECT



17 Gibbs Street, Apt 3
Brookline, MA 02446
Tel: (857)-523-0065


The drawings and specification are now and remain the property and copyright of QLArchitect and shall not be used in whole or part, or assign to the third party without express written permission of QLArchitect.

Revisions

[illegible]

SOUTH AND NORTH ELEVATIONS

Project number	1802
Date	10/26/2018
Drawn by	Author
Scale	1/4" = 1'-0"

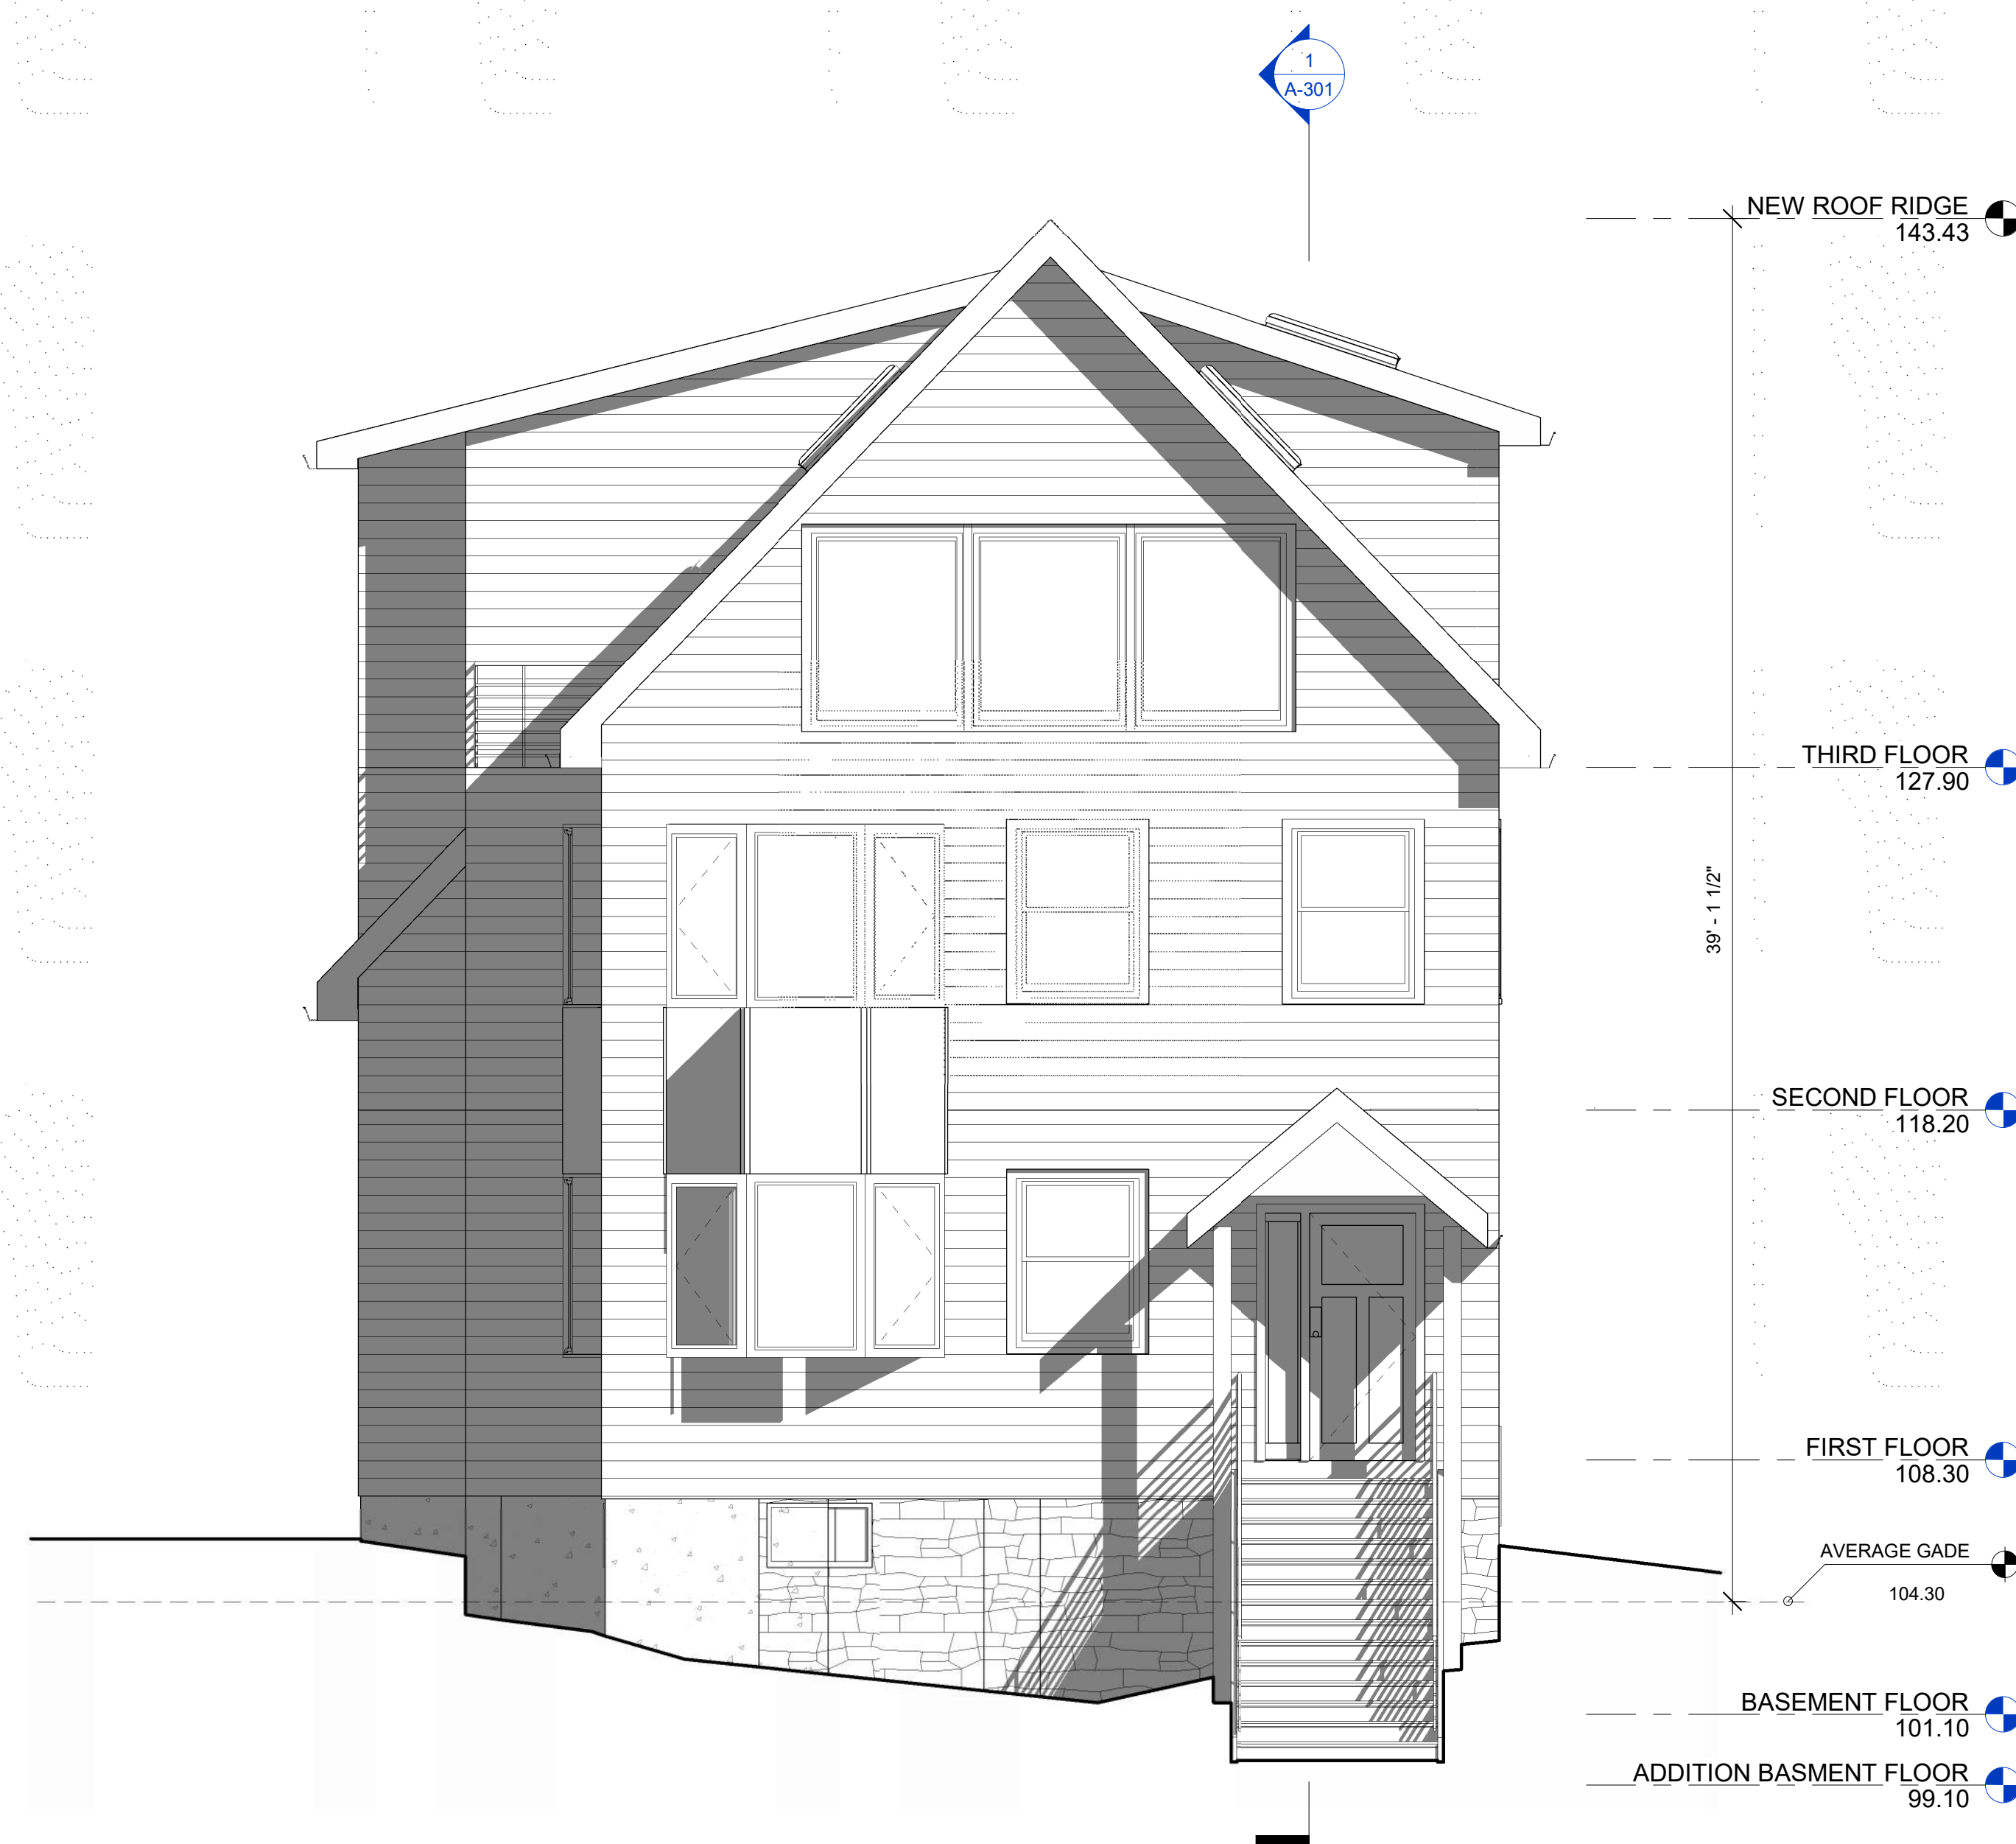

2 NORTH ELEVATION_PROPOSED
A-201 Scale: 1/4" = 1'-0"



1 SOUTH ELEVATION_PROPOSED
A-201 Scale: 1/4" = 1'-0"

24 Garrison Ave
Three-family Residence

24 Garrison Ave
Somerville, MA 02144

ARCHITECT



CONSULTANT

REGISTRATION

A-202

Project number	1802
Date	10/26/2018
Drawn by	Author
Scale	1/4" = 1'-0"



24 Garrison Ave
Three-family Residence

24 Garrison Ave
Somerville, MA 02144

ARCHITECT



17 Gibbs Street, Apt 3
Brookline, MA 02446
Tel: (857)-523-0065

CONSULTANT

The drawings and specification are now and remain the property and copyright of QLArchitect and shall not be used in whole or part, or assign to the third party without express written permission of QLArchitect.

REGISTRATION


[illegible]

A-203

**WEST
ELEVATION**

Project number	180
Date	10/26/201
Drawn by	Auth
Scale	1/4" = 1'-0"

12/2/2018 3:16:09 PM

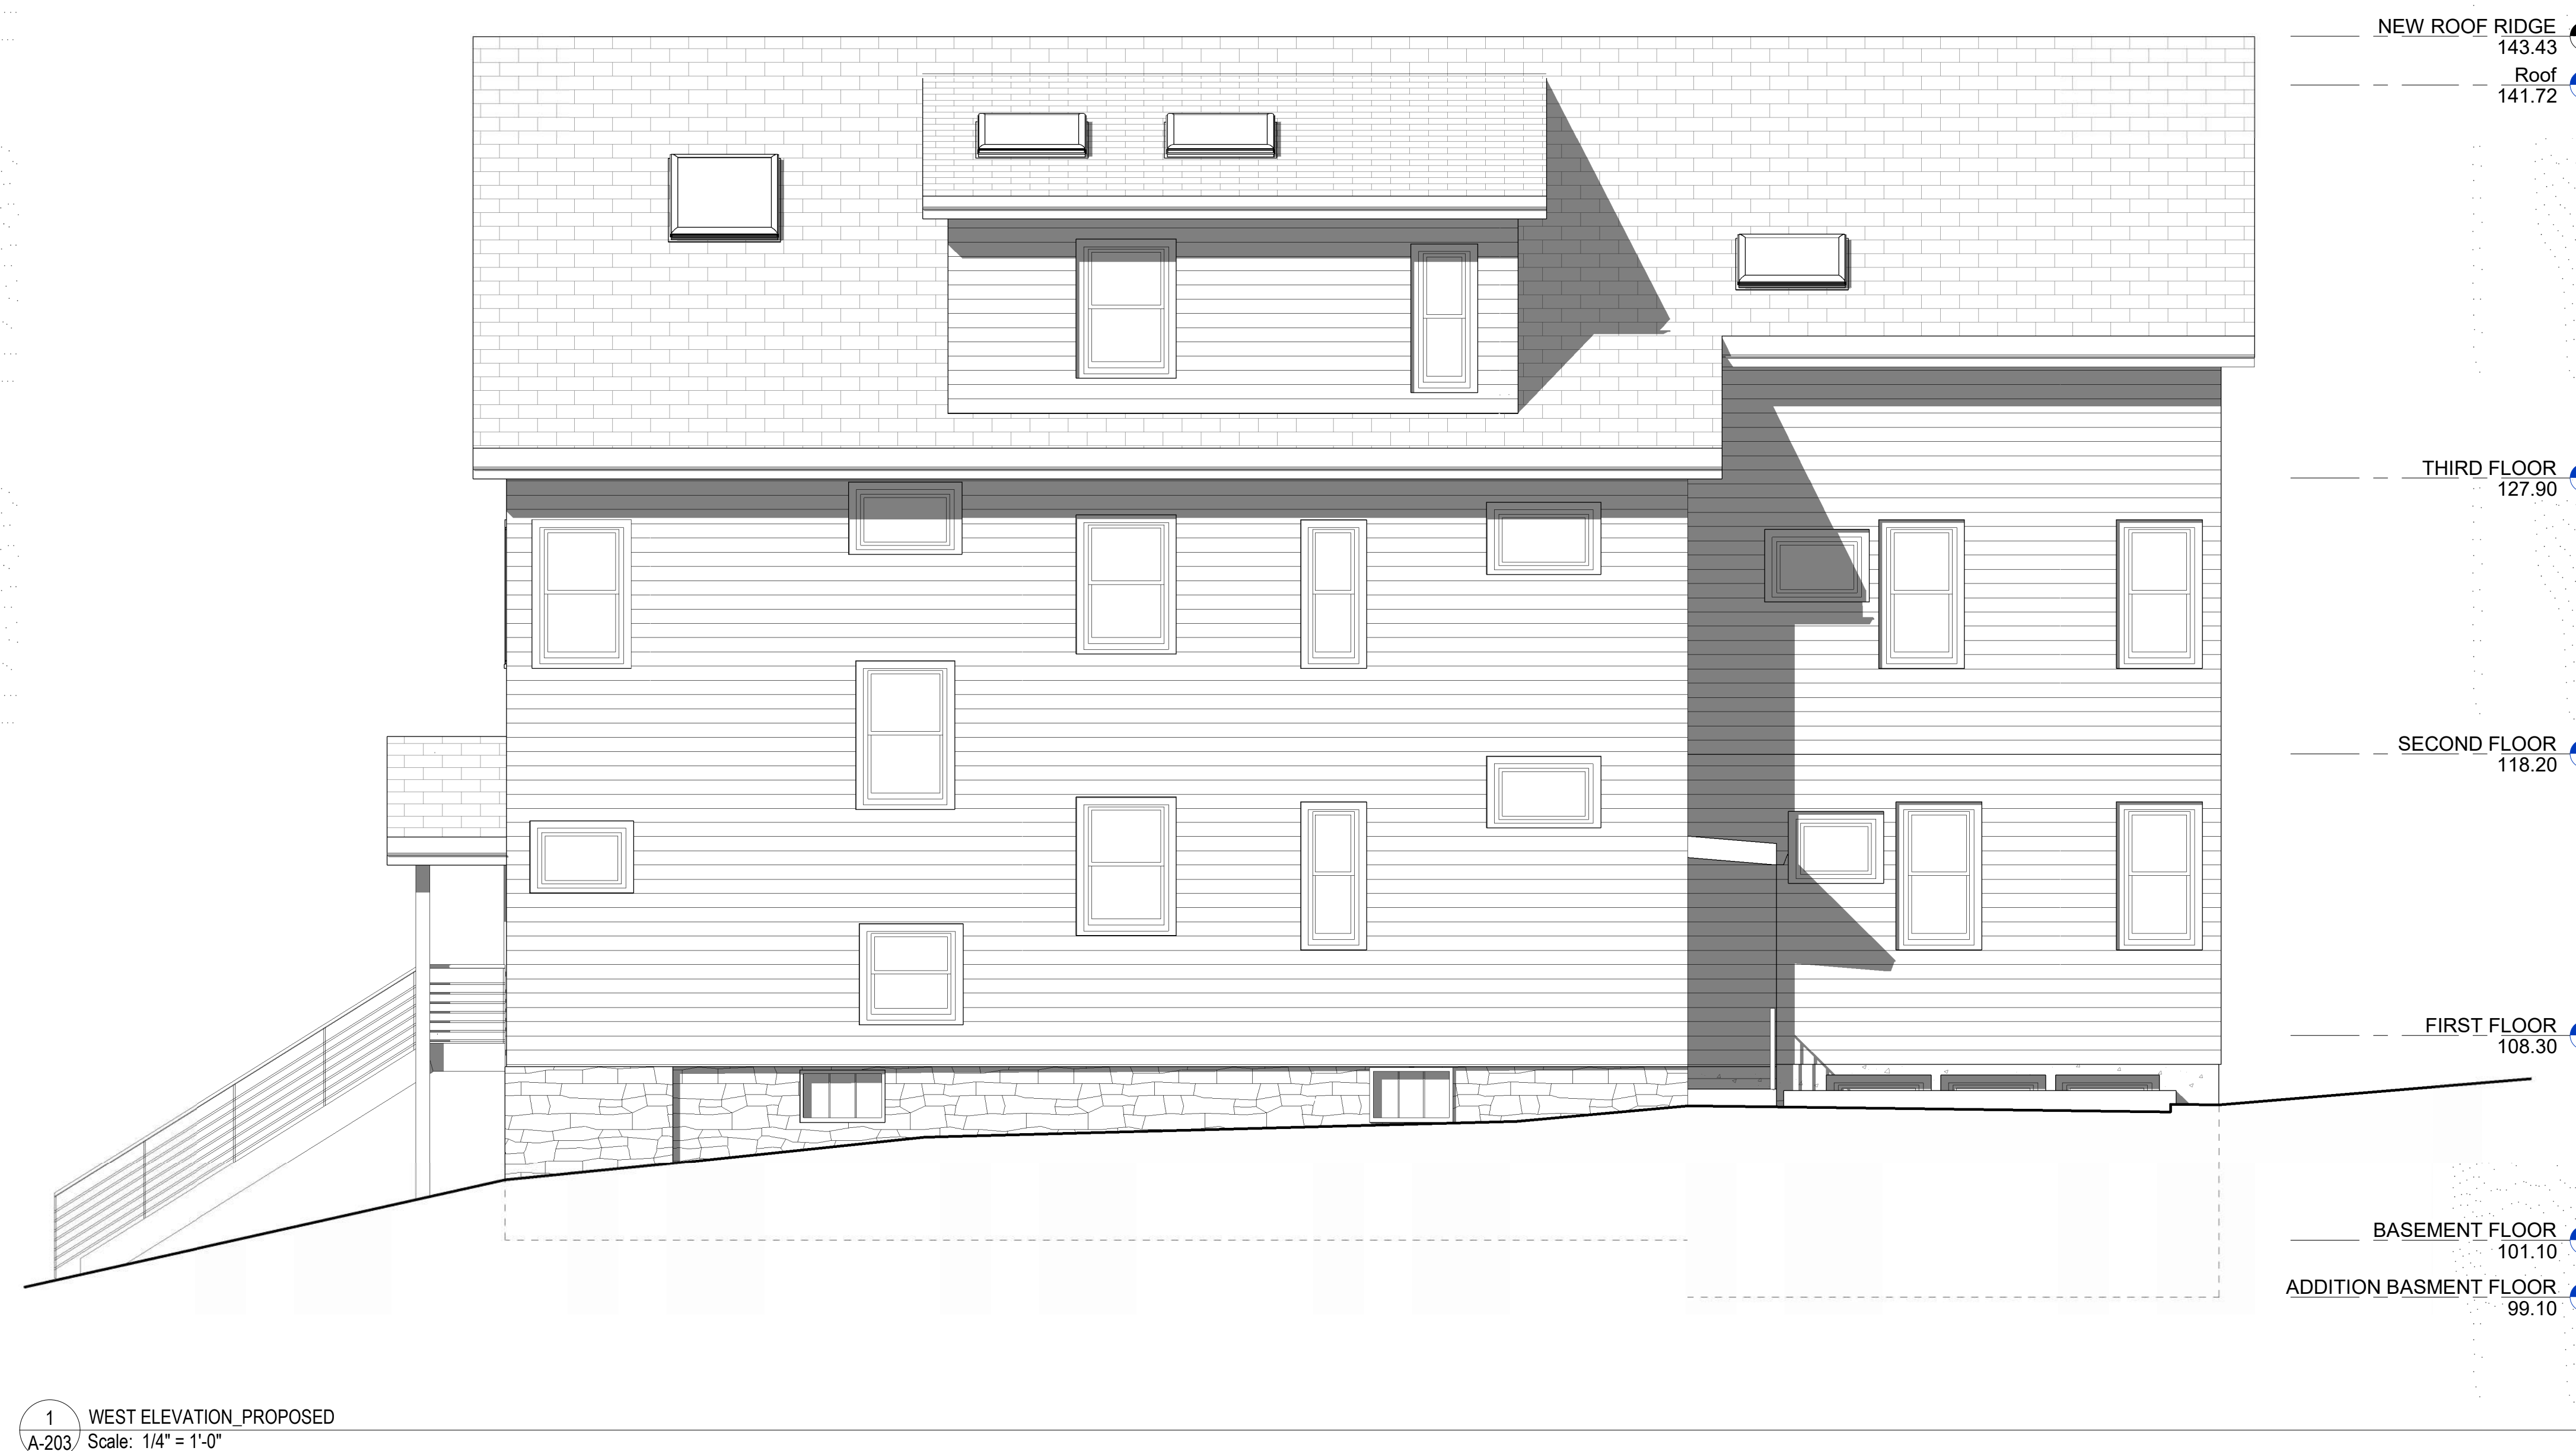

PROJECT NAME

PROJECT ADDRESS

CLIENT
FUTURELINE
DEVELOPMENT LLC

ARCHITECT

**CONSULTANT**

REGISTRATION

[illegible]

A-301

Project number	1802
Date	10/26/2018
Drawn by	Author
Scale	1/4" = 1'-0"

12/2/2018 3:16:15 PM

24 Garrison Ave
Three-family Residence

24 Garrison Ave
Somerville, MA 02144

ARCHITECT



17 Gibbs Street, Apt 3
Brookline, MA 02446
Tel: (857)-523-0065

CONSULTANT

The drawings and specification are now and remain the property and copyright of QLArchitect and shall not be used in whole or part, or assign to the third party without express written permission of QLArchitect.

REGISTRATION


Revisions

[illegible]


EX-101

EXISTING BASEMENT & FIRST FLOOR PLAN


Project number	1802
Date	10/26/2018
Drawn by	ECS
Scale	1/4" = 1'-0"

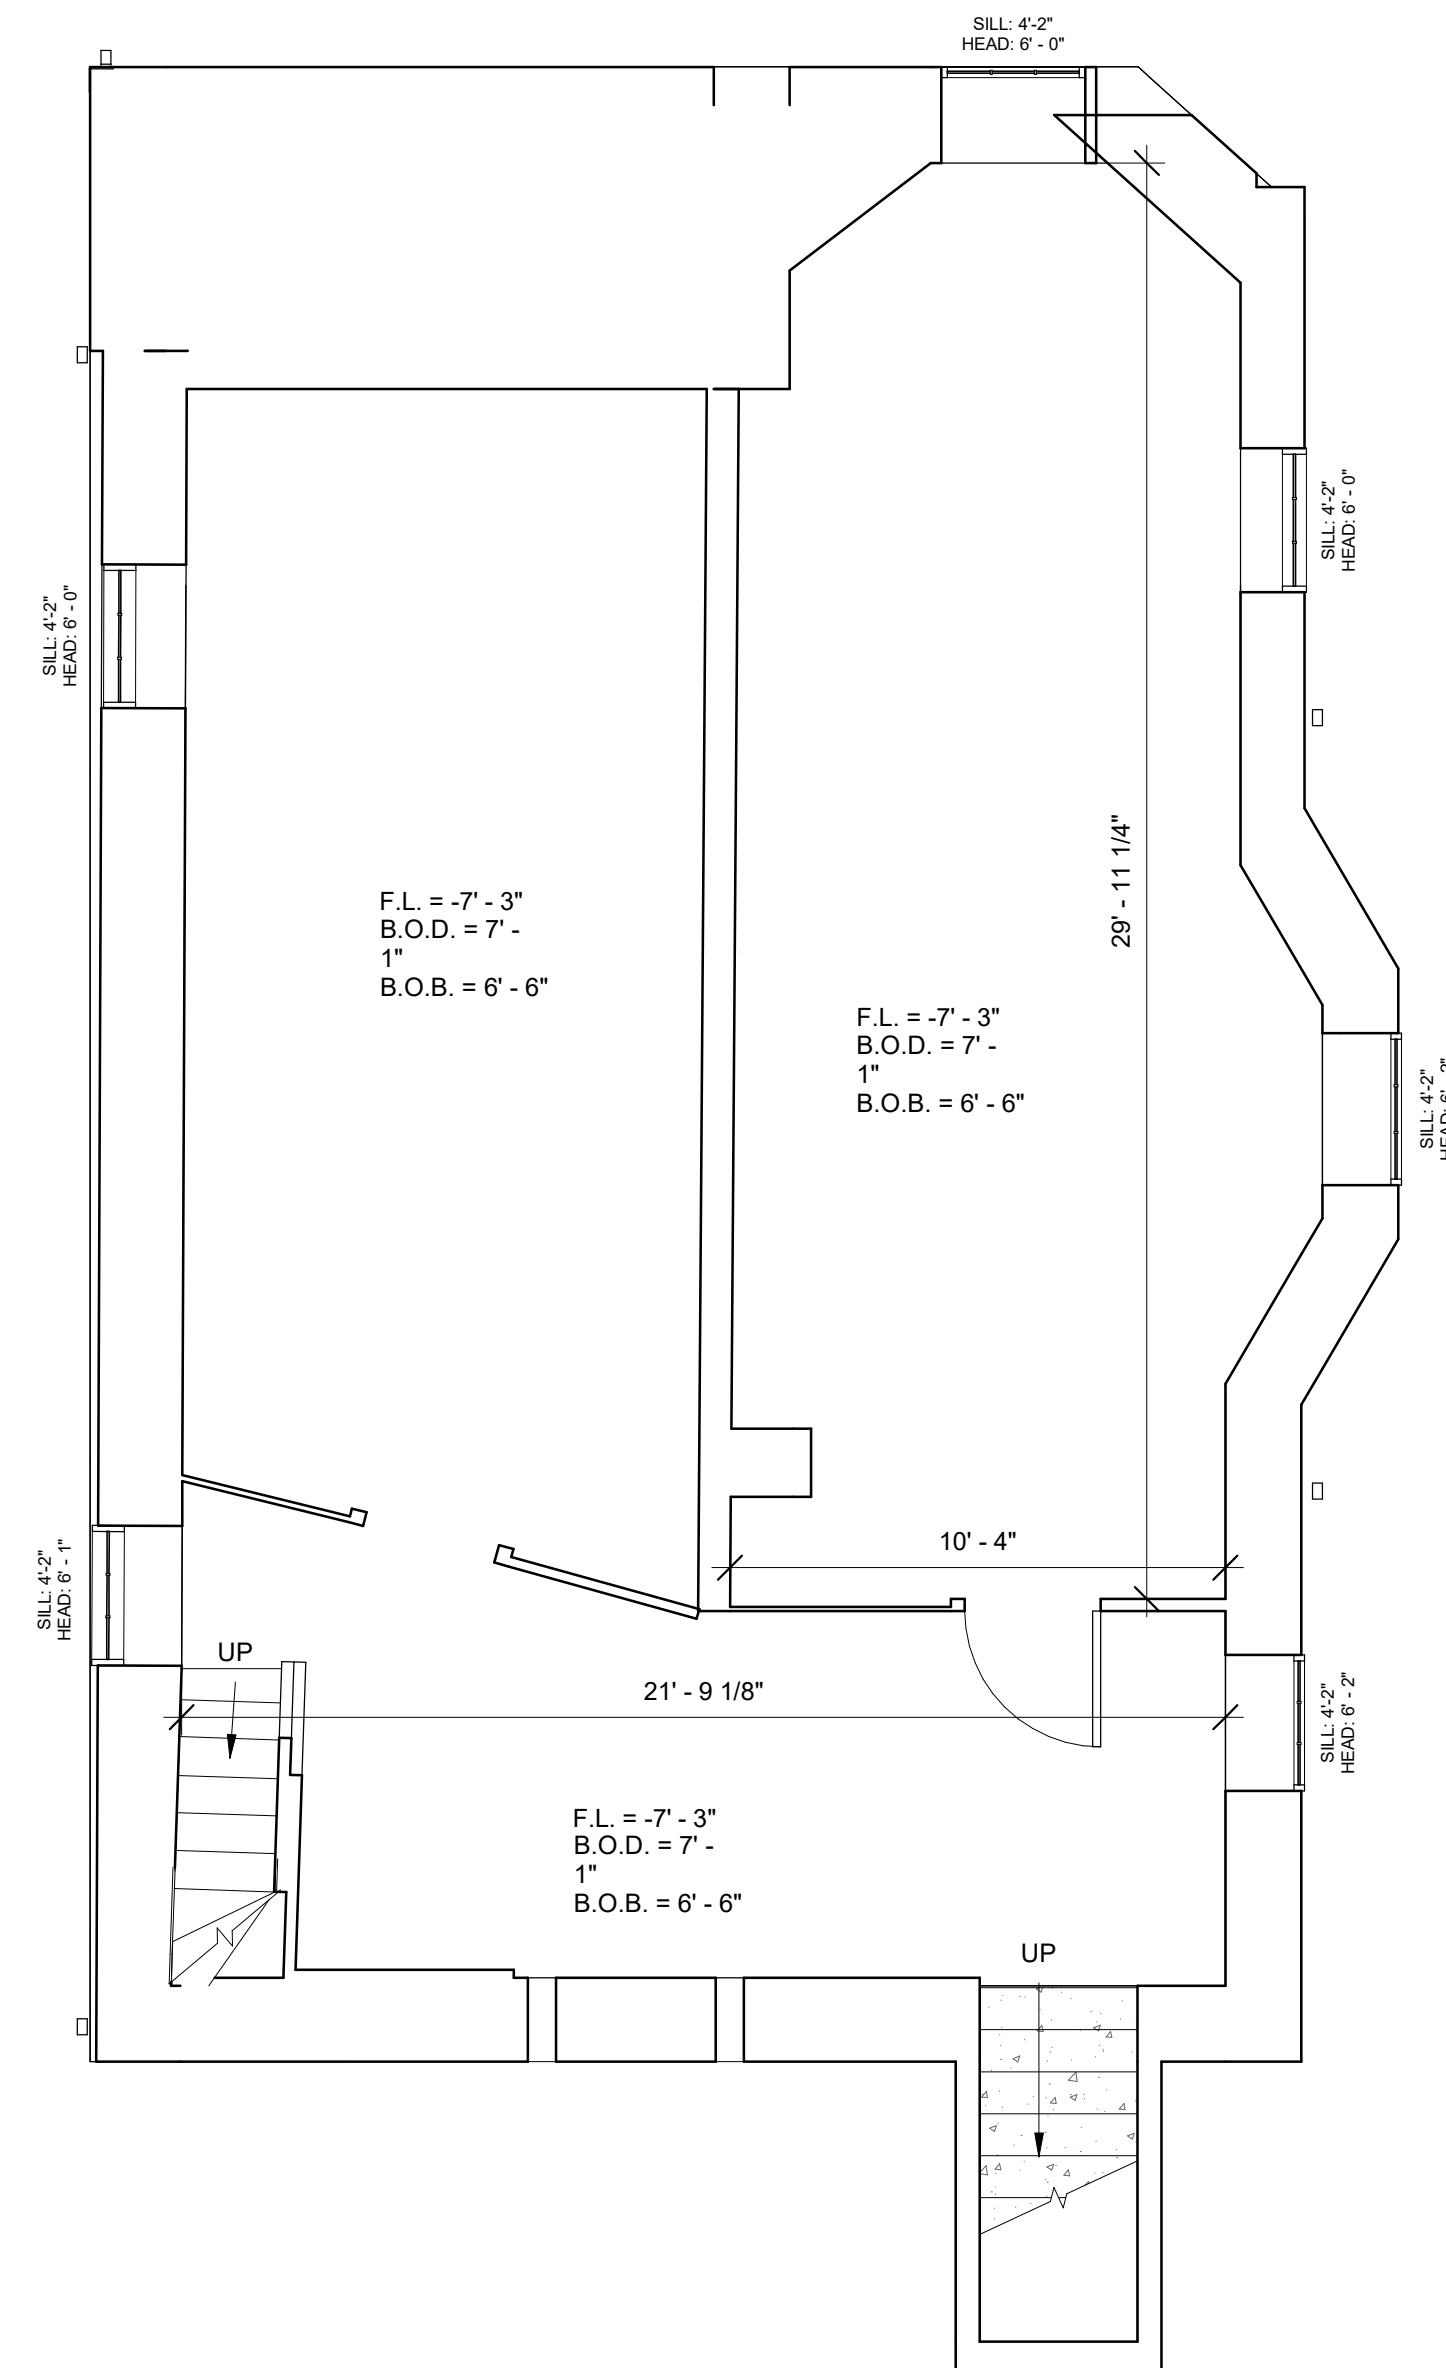

1 BASEMENT FLOOR_EXISTING
EX-101 Scale: 1/4" = 1'-0"

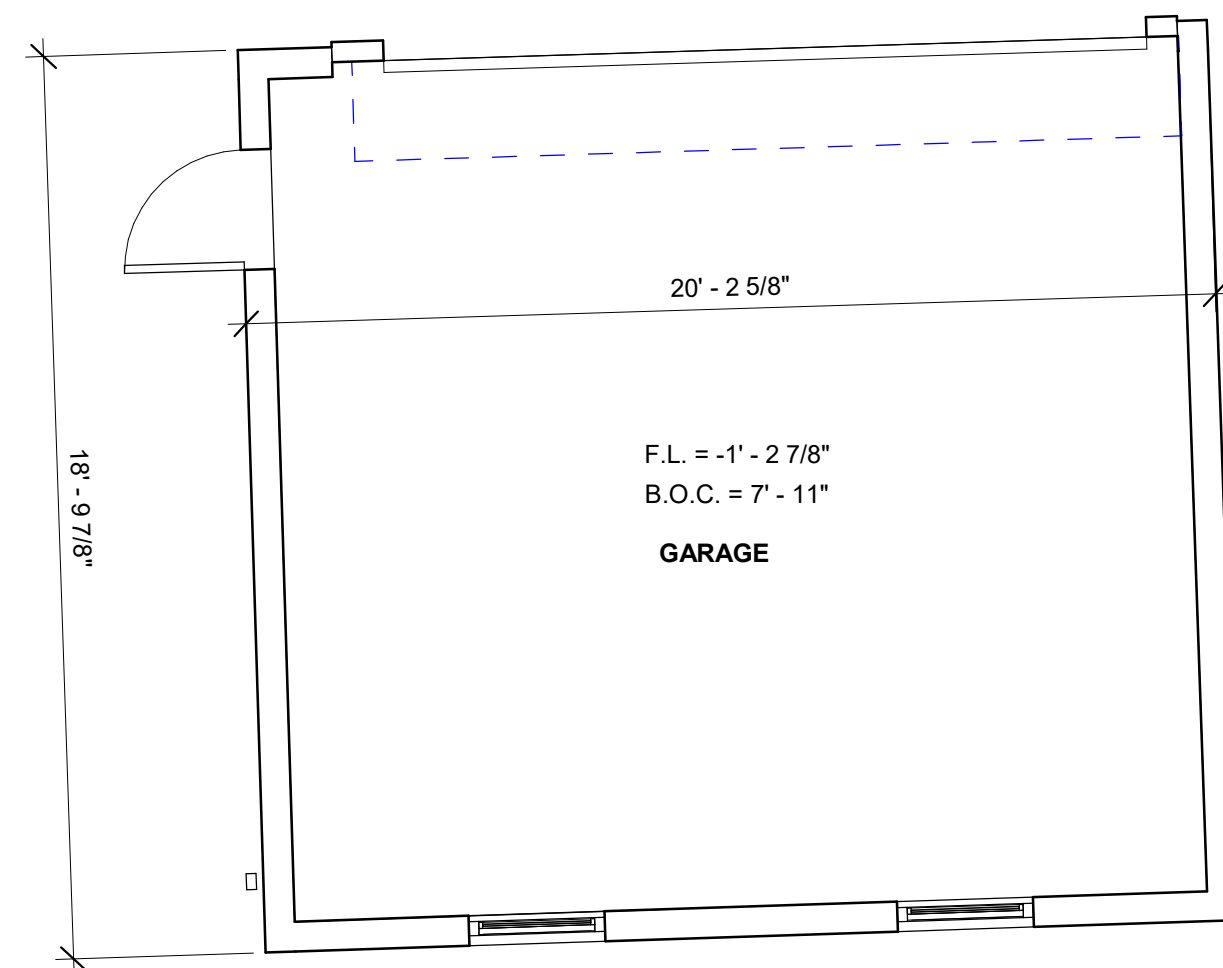

3 FIRST FLOOR GARAGE_EXISTING
EX-101 Scale: 1/4" = 1'-0"

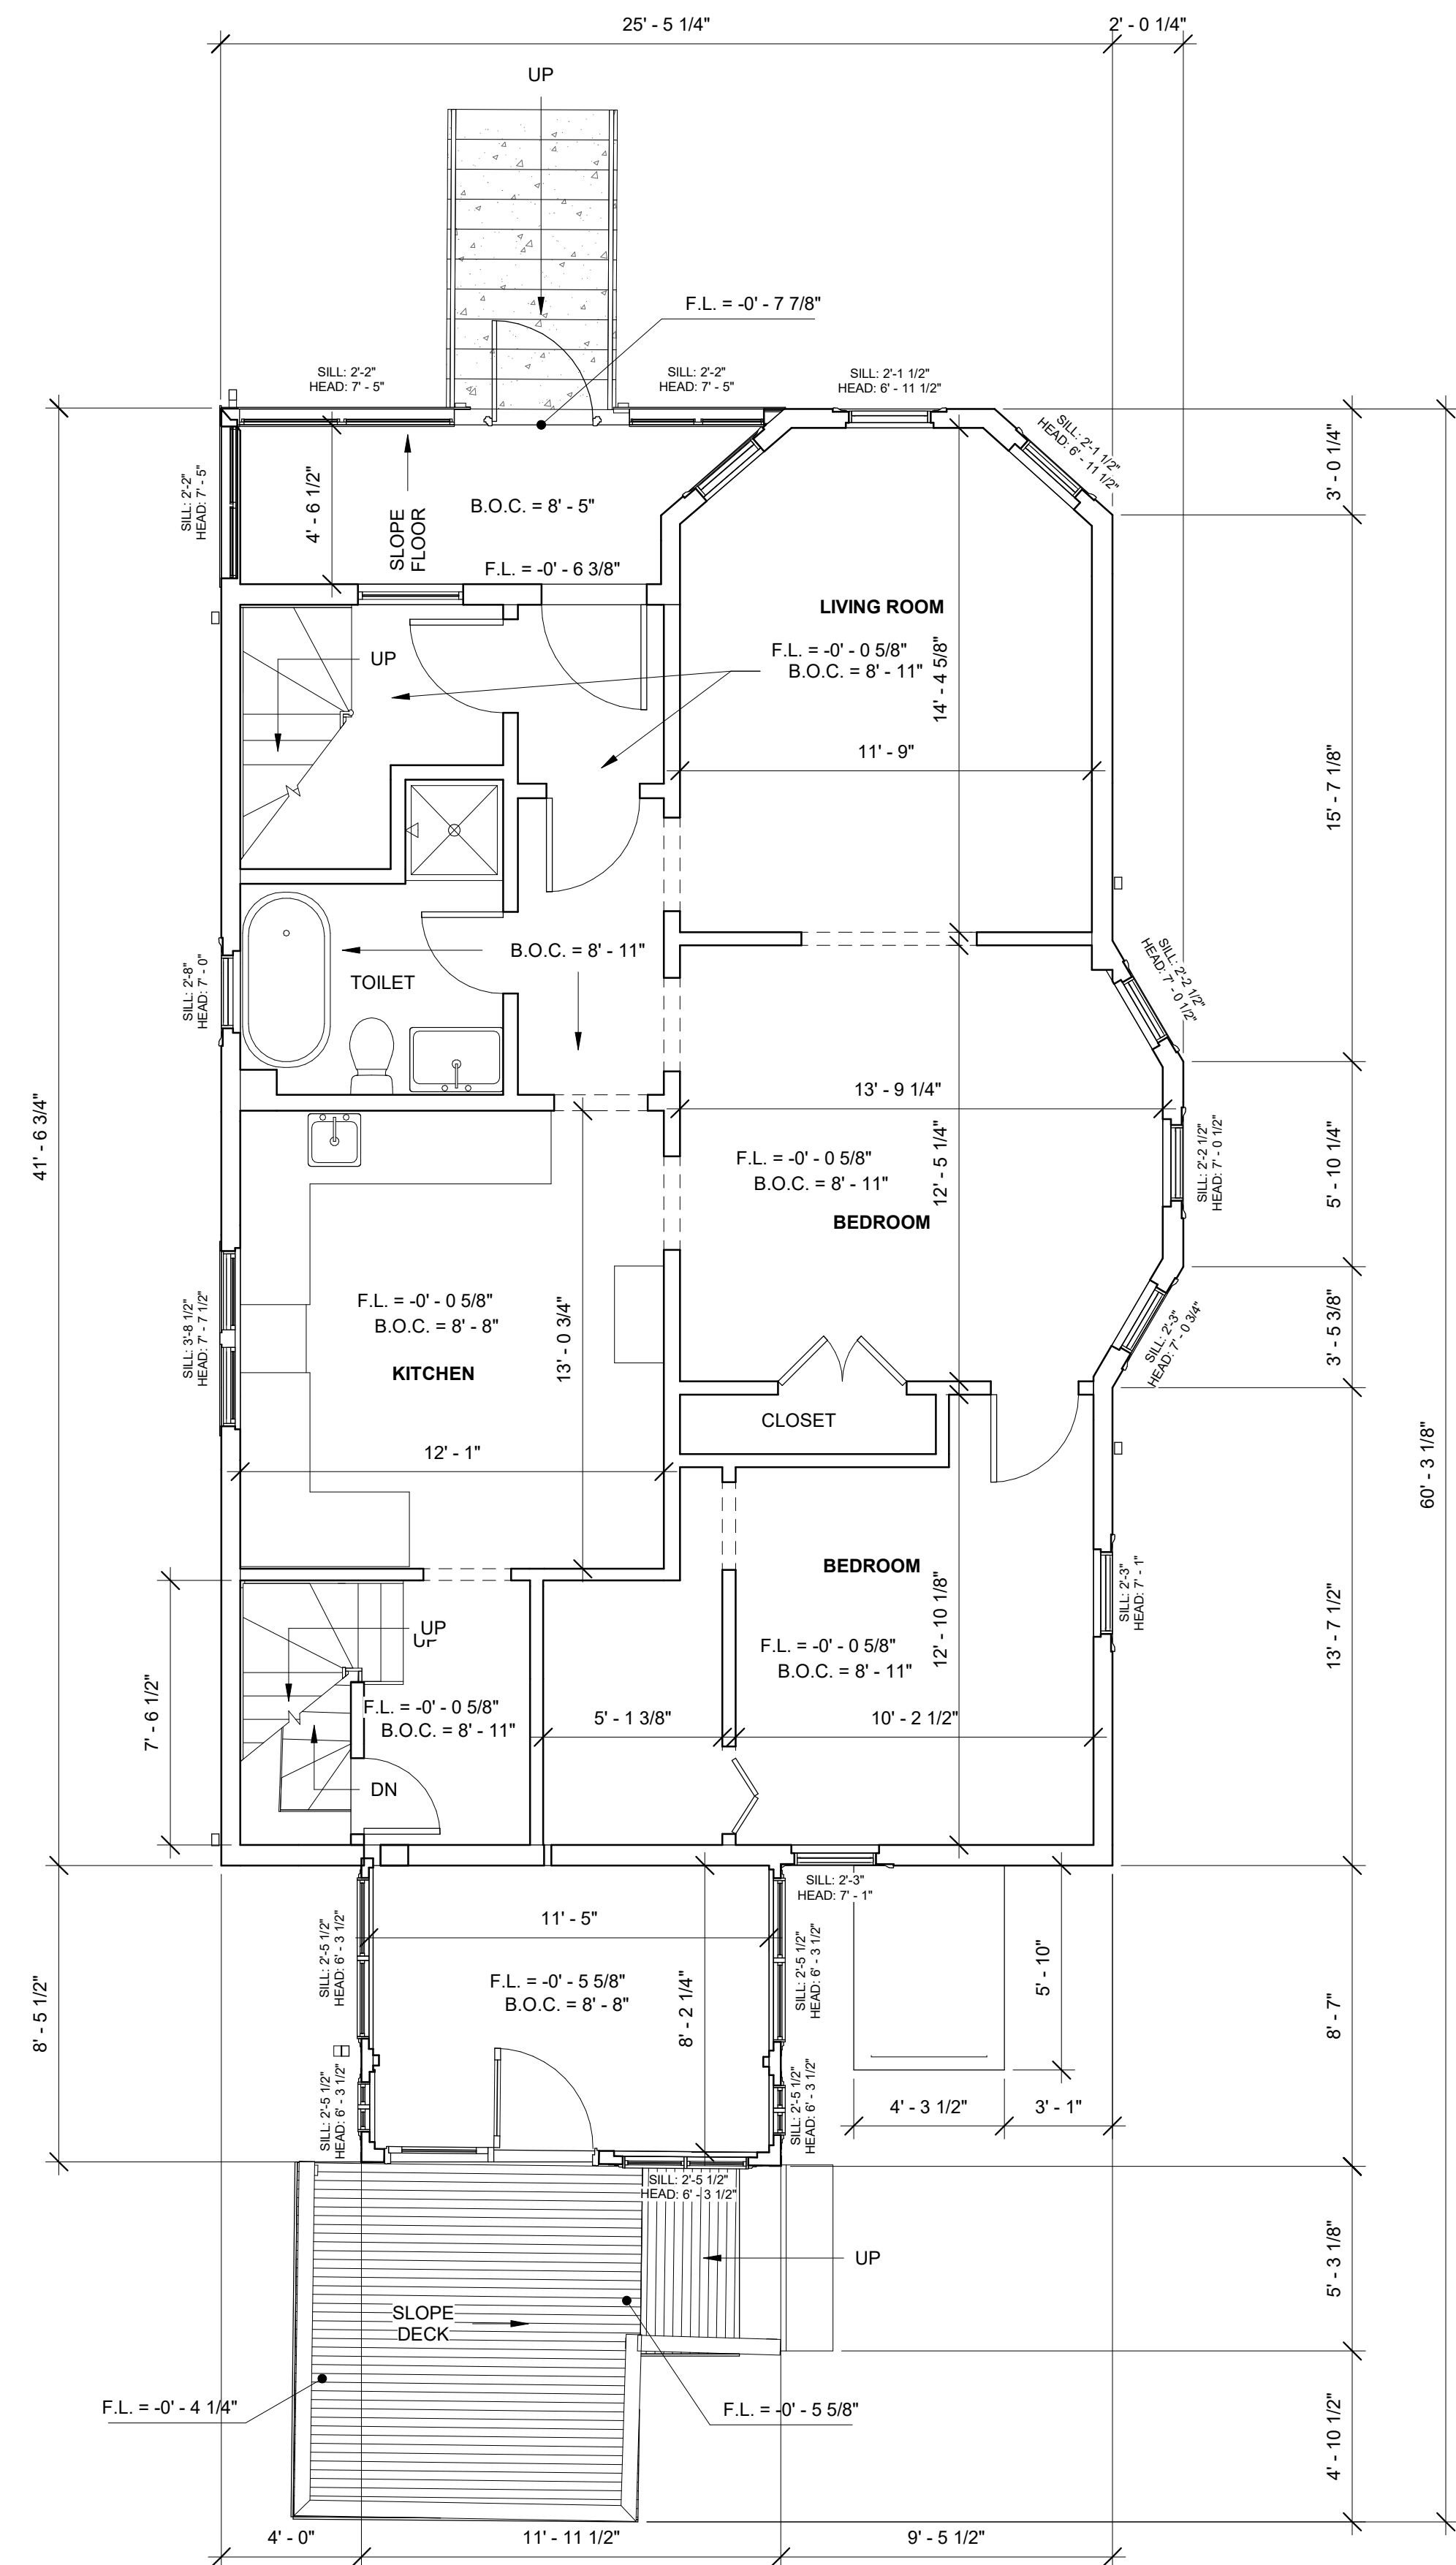

2 FIRST FLOOR_EXISTING
EX-101 Scale: 1/4" = 1'-0"

24 Garrison Ave
Three-family Residence

24 Garrison Ave
Somerville, MA 02144

ARCHITECT



17 Gibbs Street, Apt 3
Brookline, MA 02446
Tel: (857)-523-0065

CONSULTANT

The drawings and specification are now and remain the property and copyright of QLArchitect and shall not be used in whole or part, or assign to the third party without express written permission of QLArchitect.

REGISTRATION

Revisions


[illegible]

EX-102


EXISTING SECOND & THIRD FLOOR PLAN

Project number	1802
Date	10/26/2018
Drawn by	ECS
Scale	1/4" = 1'-0"

12/2/2018 3:16:24 PM

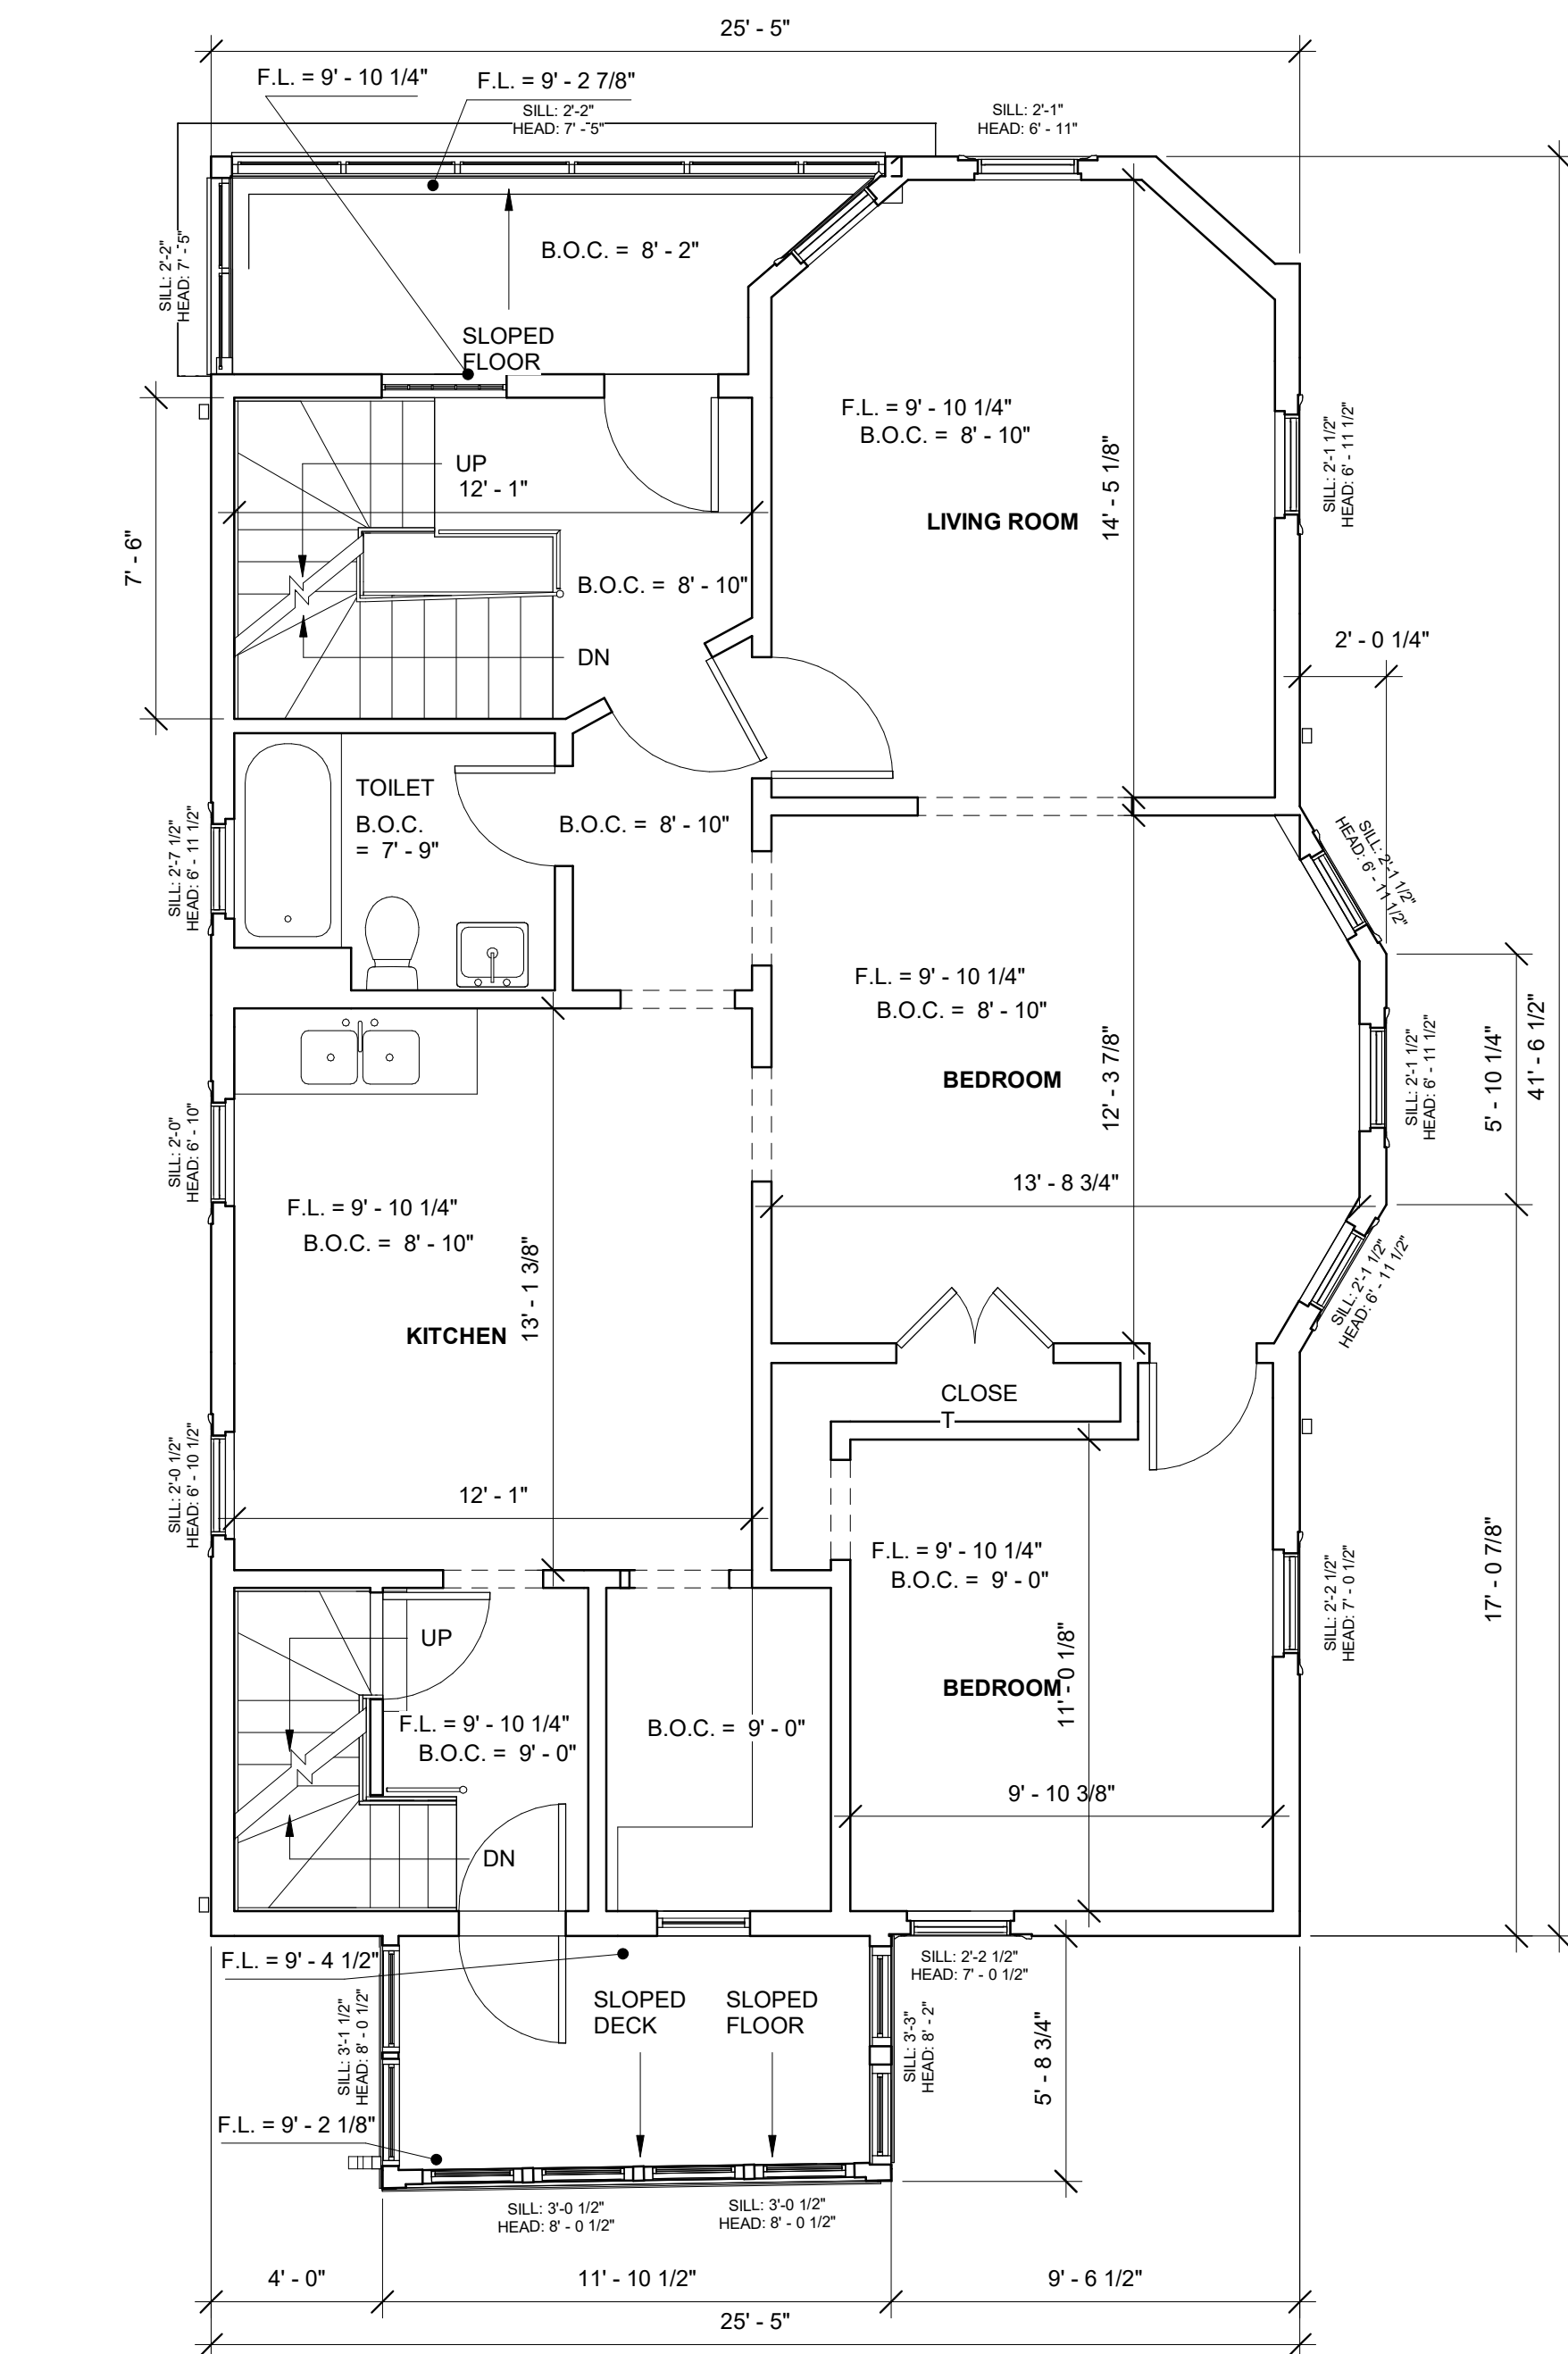

1 SECOND FLOOR_EXISTING
EX-102 Scale: 1/4" = 1'-0"

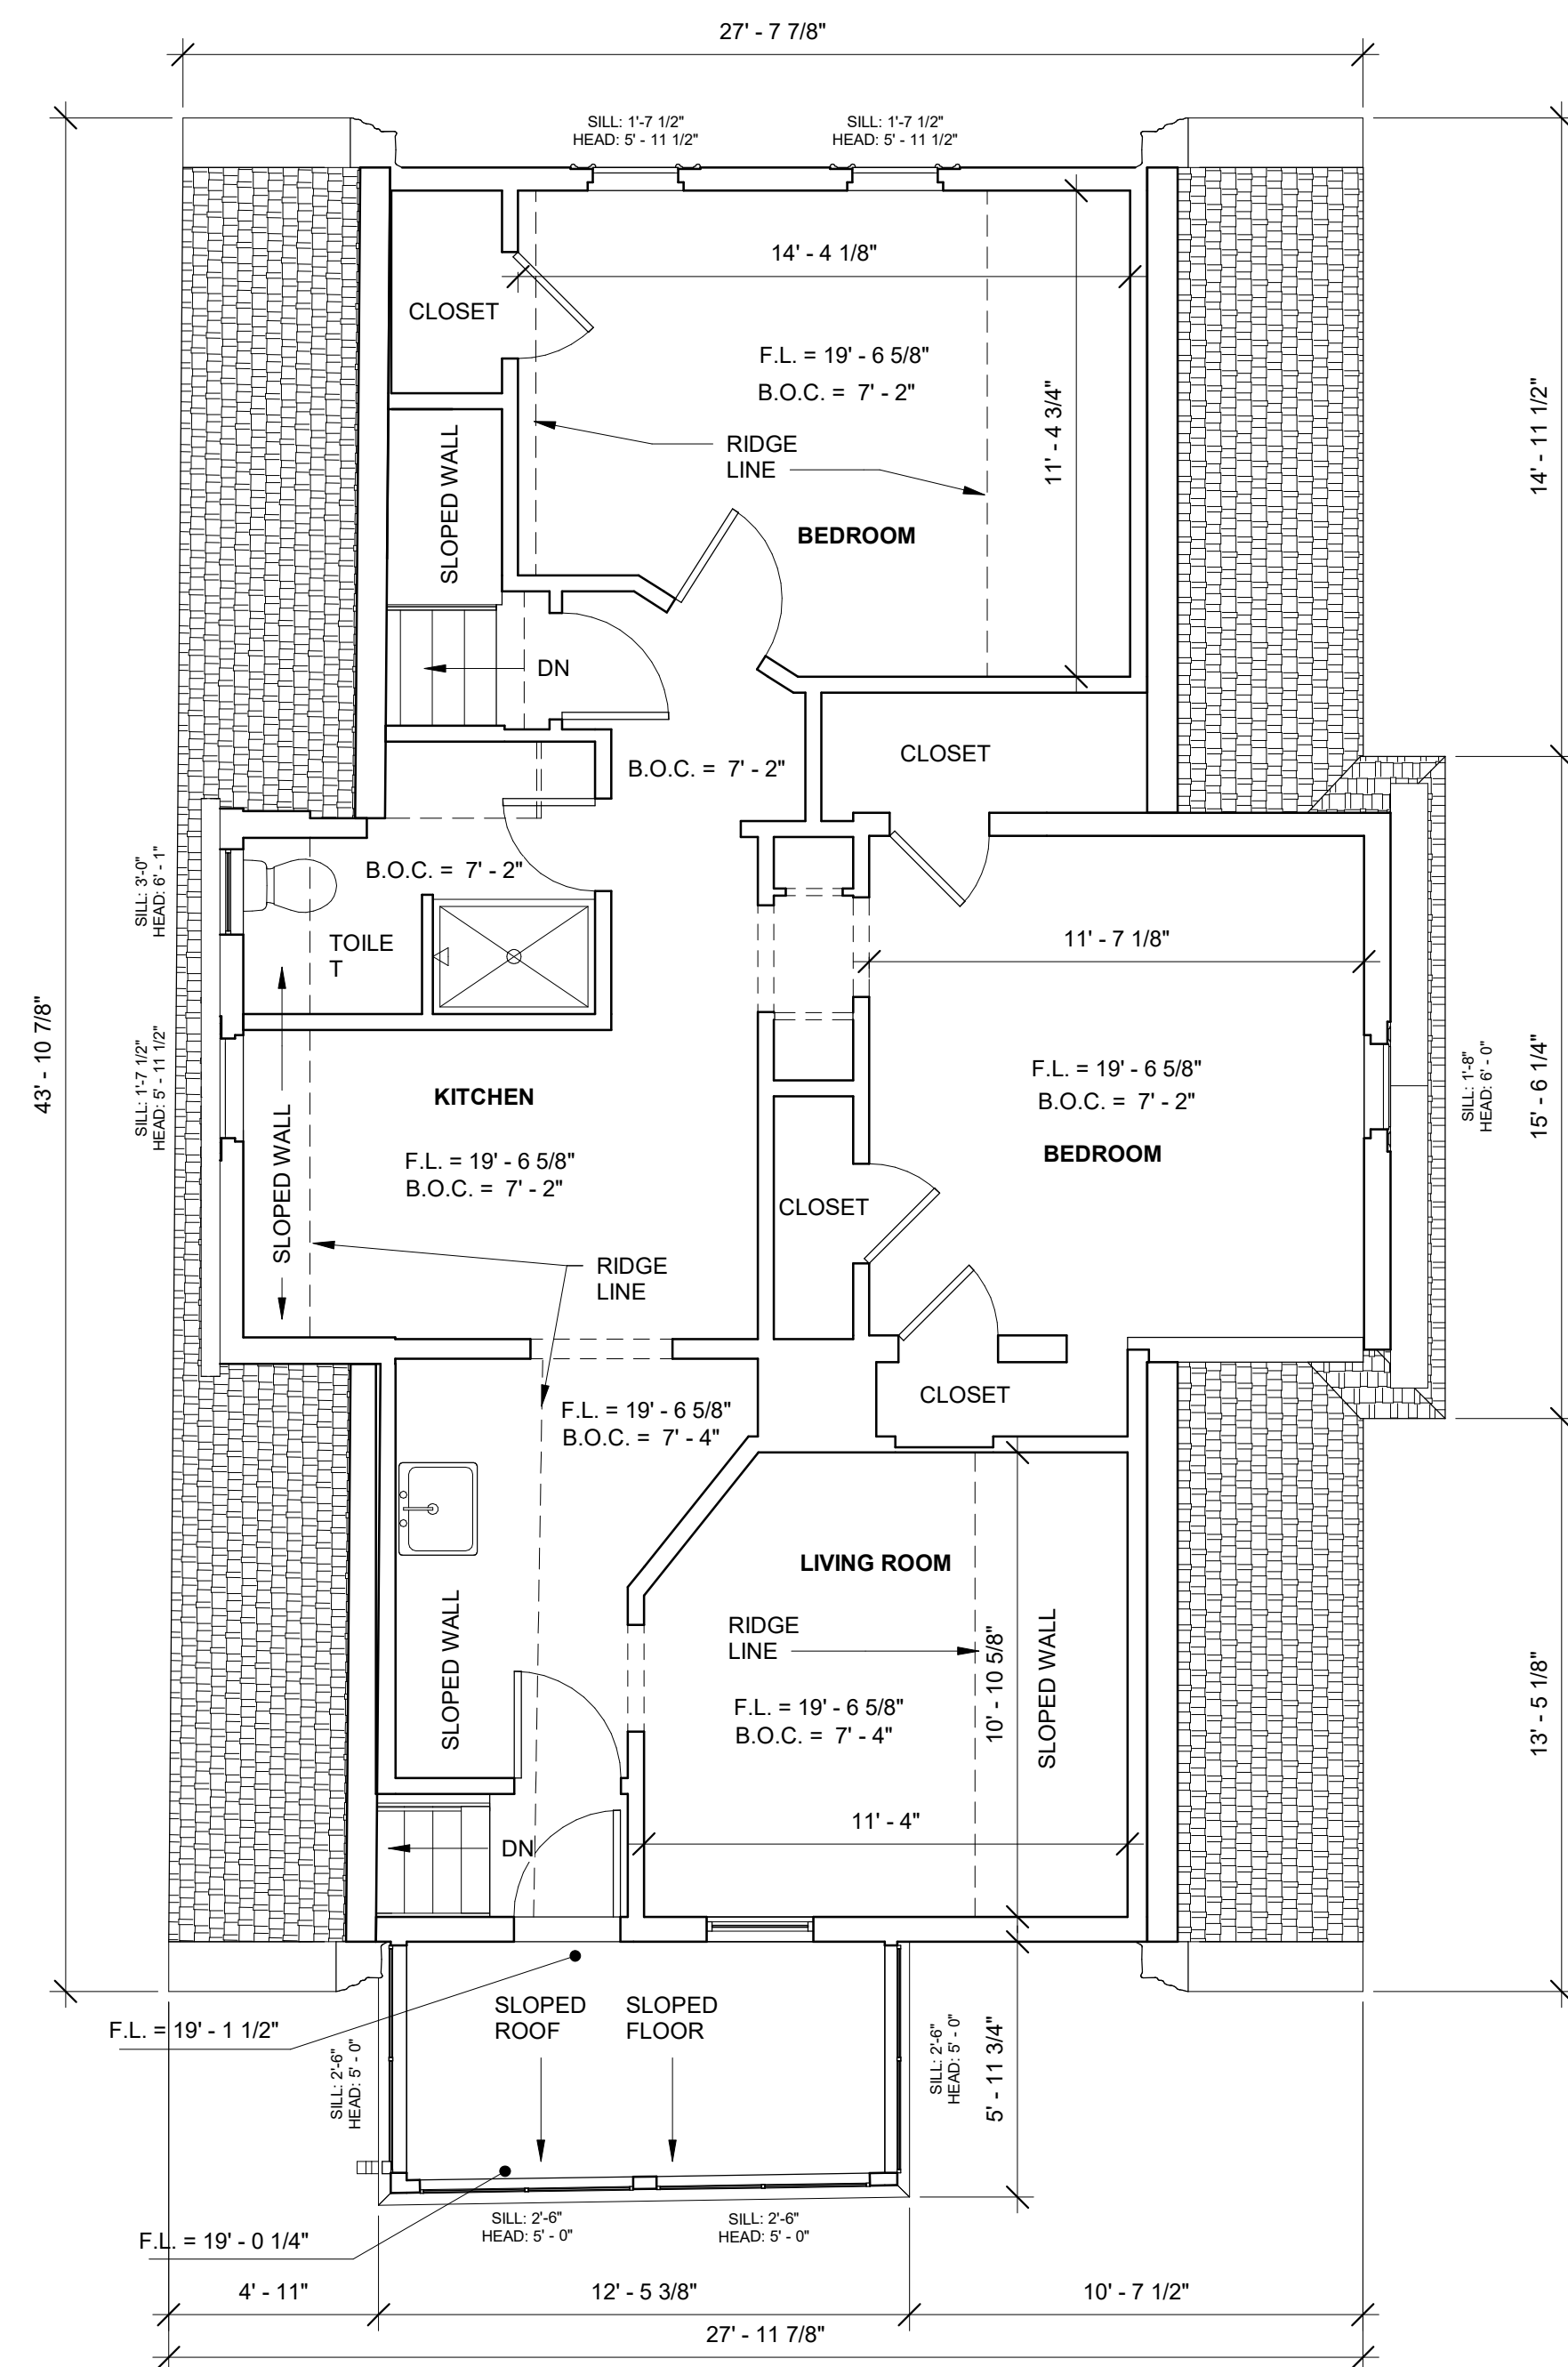

2 THIRD FLOOR_EXISTING
EX-102 Scale: 1/4" = 1'-0"

24 Garrison Ave
Three-family Residence

24 Garrison Ave
Somerville, MA 02144

ARCHITECT



17 Gibbs Street, Apt 3
Brookline, MA 02446
Tel: (857)-523-0065

The drawings and specification are now and remain the property and copyright of QLArchitect and shall not be used in whole or part, or assign to the third party without express written permission of QLArchitect.

Revisions


[illegible]

EXISTING EXTERIOR ELEVATIONS


Project number	1802
Date	10/26/2018
Drawn by	ECS
Scale	1/4" = 1'-0"



NORTH ELEVATION_EXISTING
Scale: 1/4" = 1'-0"

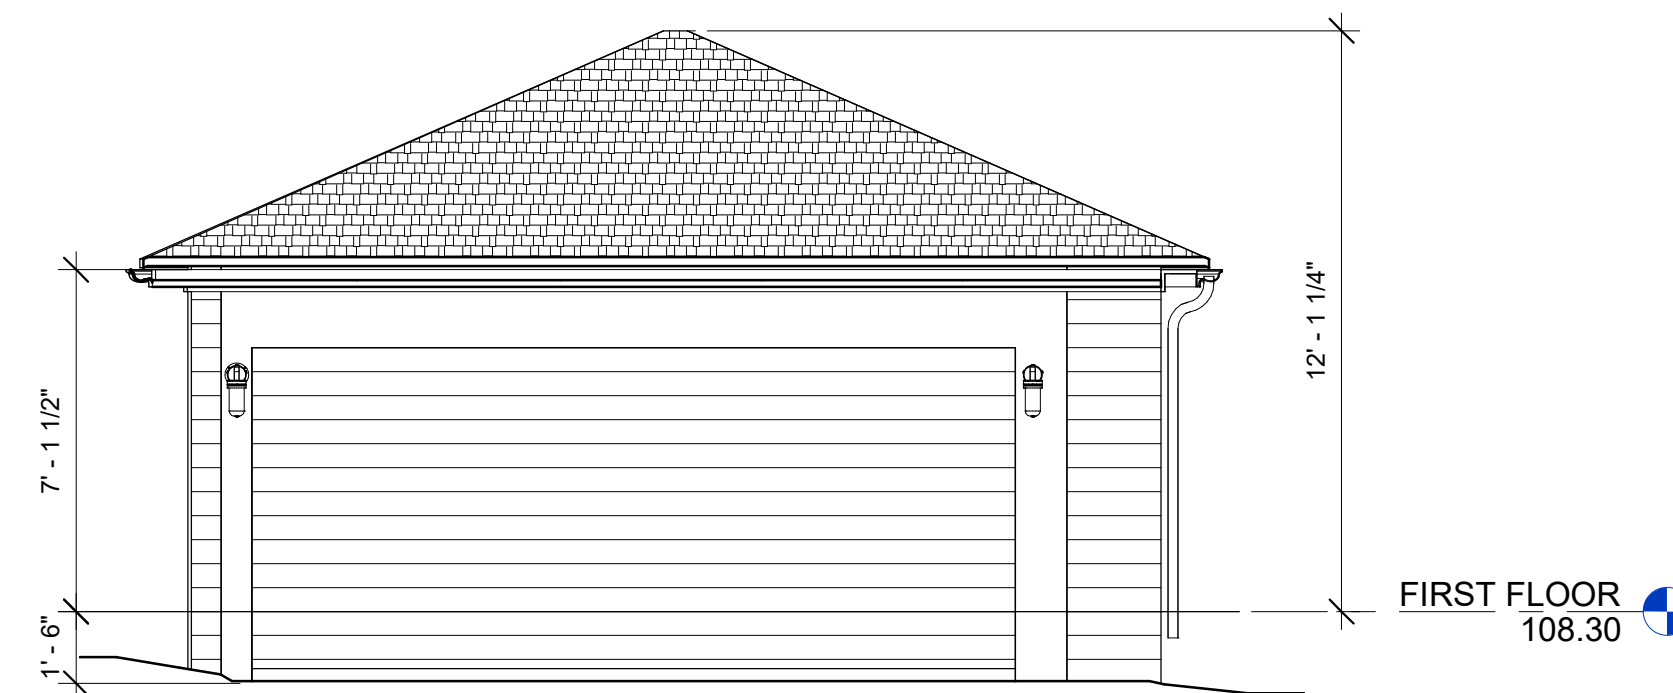

2 North Elevation1
EX-201 Scale: 1/4" = 1'-0"

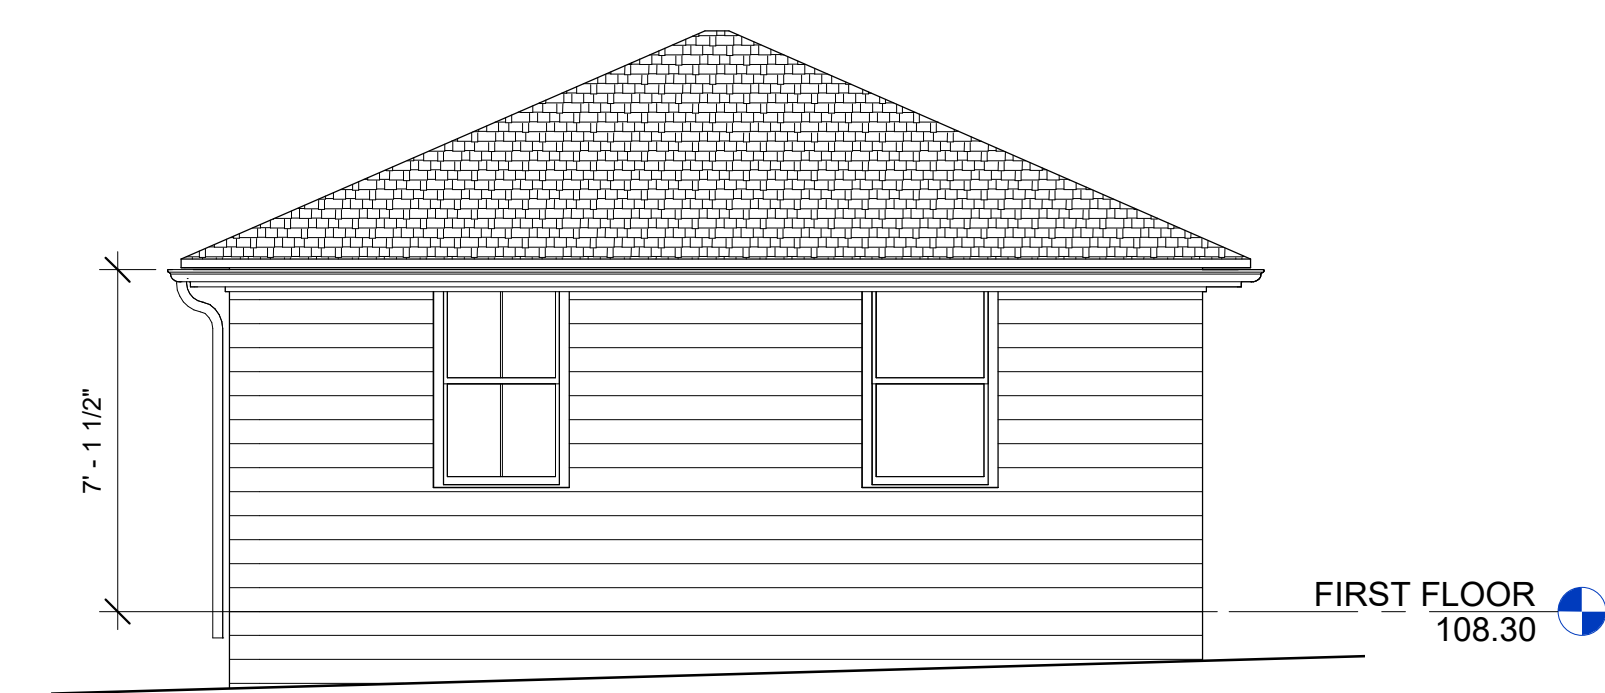

3 South Elevation1
EX-201 Scale: 1/4" = 1'-0"



1 East Elevation
EX-201 Scale: 1/4" = 1'-0"

24 Garrison Ave
Three-family Residence

24 Garrison Ave
Somerville, MA 02144

ARCHITECT



17 Gibbs Street, Apt 3
Brookline, MA 02446
Tel: (857)-523-0065

CONSULTANT

The drawings and specification are now and remain the property and copyright of QLArchitect and shall not be used in whole or part, or assign to the third party without express written permission of QLArchitect.

REGISTRATION

Revisions

[illegible]

EX-202

EXISTING EXTERIOR ELEVATIONS

Project number	1802
Date	10/26/2018
Drawn by	Author
Scale	1/4" = 1'-0"

12/2/2018 3:16:40 PM



1 South Elevation
EX-202 Scale: 1/4" = 1'-0"



2 WEST ELEVATION_EXISTING
EX-202 Scale: 1/4" = 1'-0"