



GLORAL ASSOCIATES

Registered Land Surveyor Registered Professional Engineer
9 Broadway Wakefield, MA 01880 T: 781-246-9345 Fax: 781-246-4333

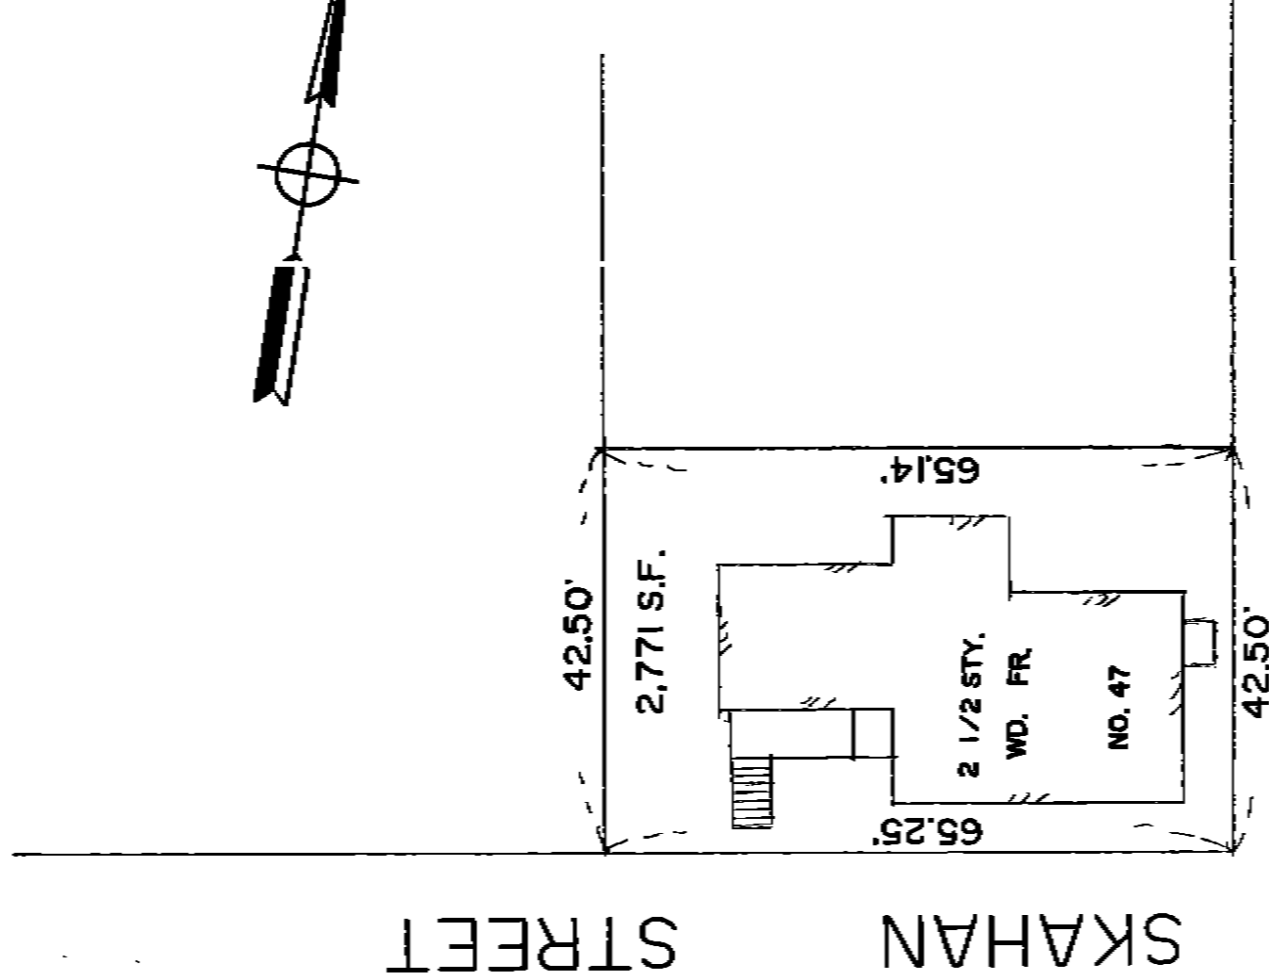

DANE STREET

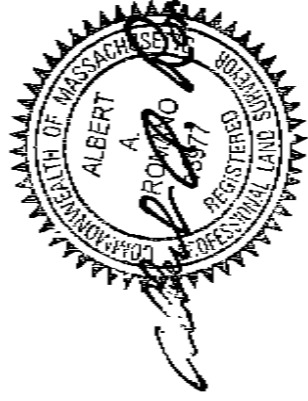

This is a tape survey based on survey markers of others and this plan was drawn for mortgage purposes only. This plan was not made for: recording purposes, deed offsets, fences or lot configurations. Only a precise instrument survey can determine all of the above.

*The premises shown on this plan are not located within the flood hazard zone as delineated on the maps of the community: 25017C 0438E 06-04-10
I hereby certify that the building(s) shown on this plan are approximately located on the grounds as shown thereon and that they conform to the zoning and building laws (dimensional requirements) of the city/town of SOMERVILLE constructed and to restrictions on record.*


Signature: *Albert A. Romano* Date: 1-19-16

Mortgage Inspection Plan
/s/


SOMERVILLE, MA

Owner
MBC VENTURES, LLC


Scale 1" = 20' Date: 1-19-16

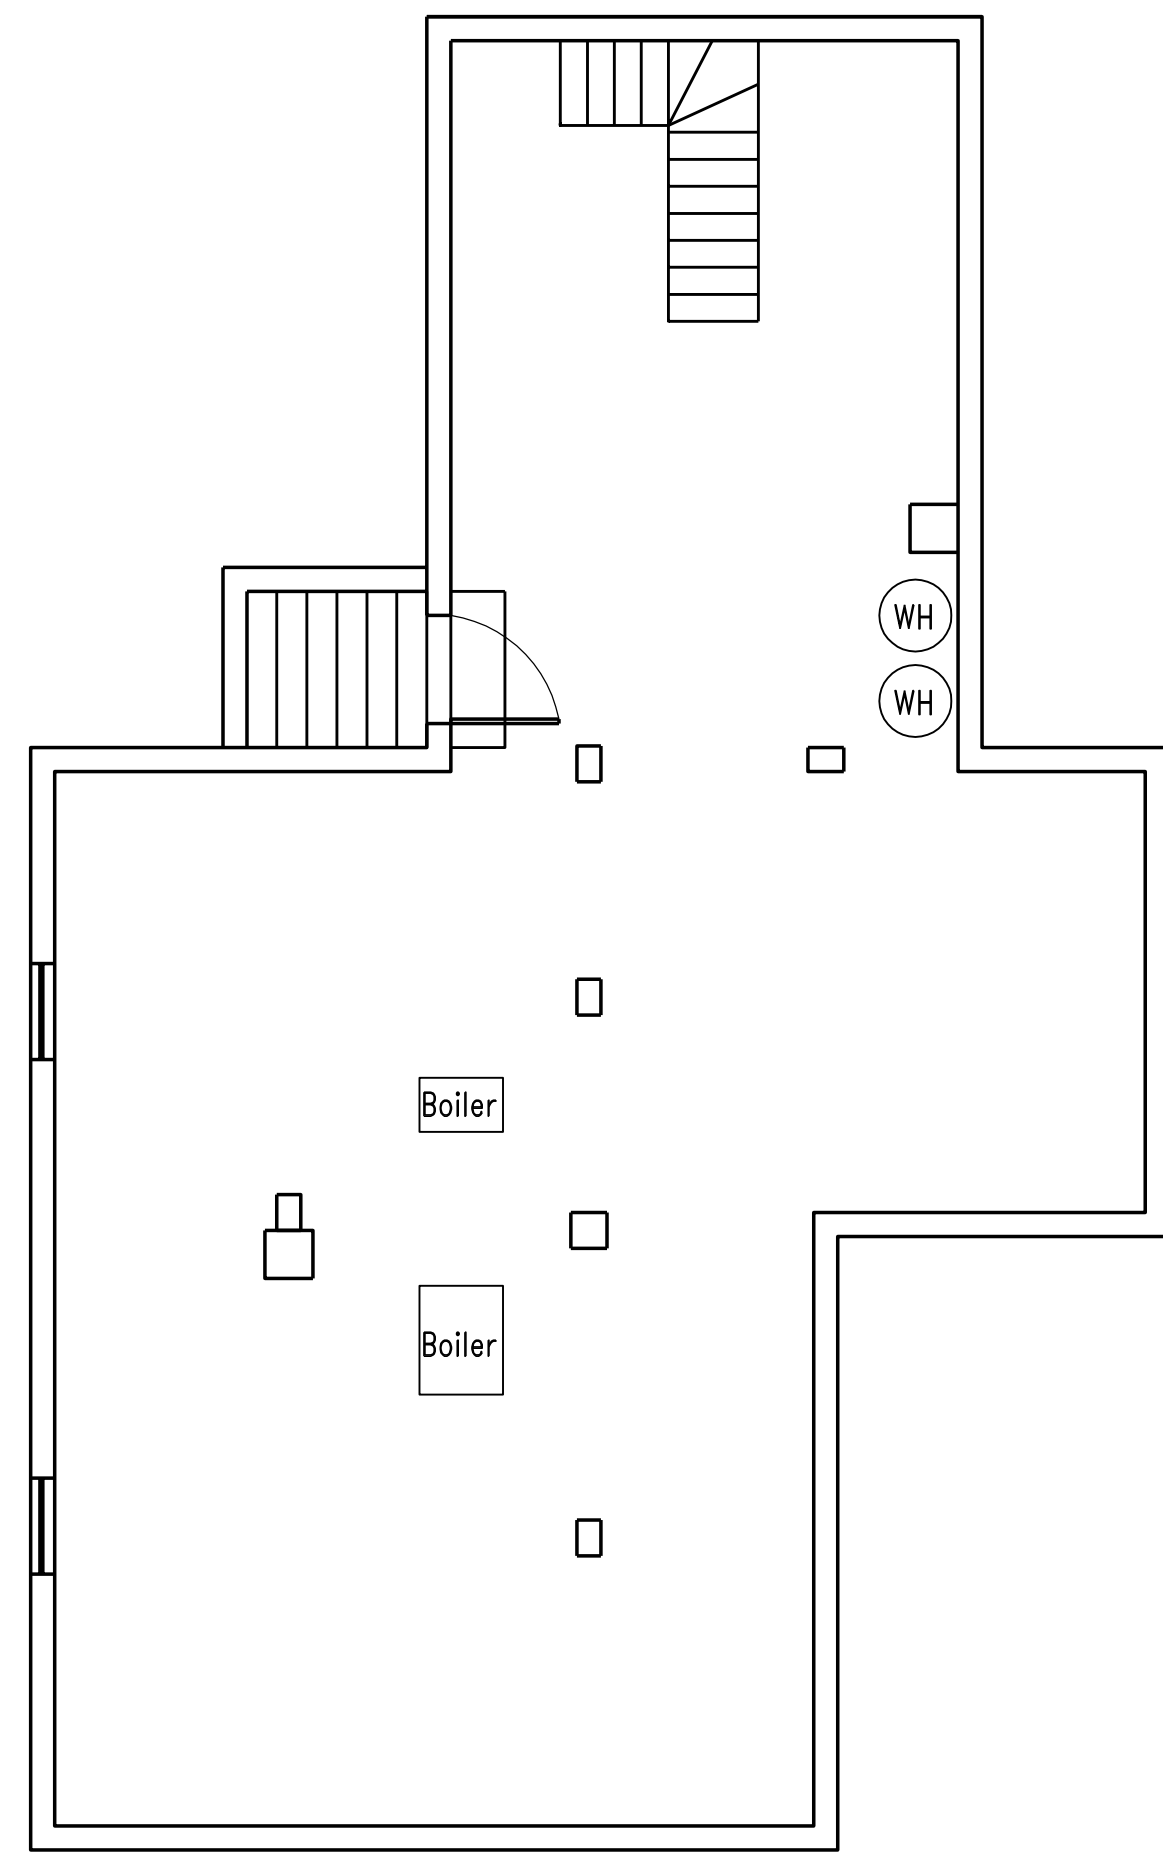


1 Basement Plan
Scale: 3/16" = 1'-0"

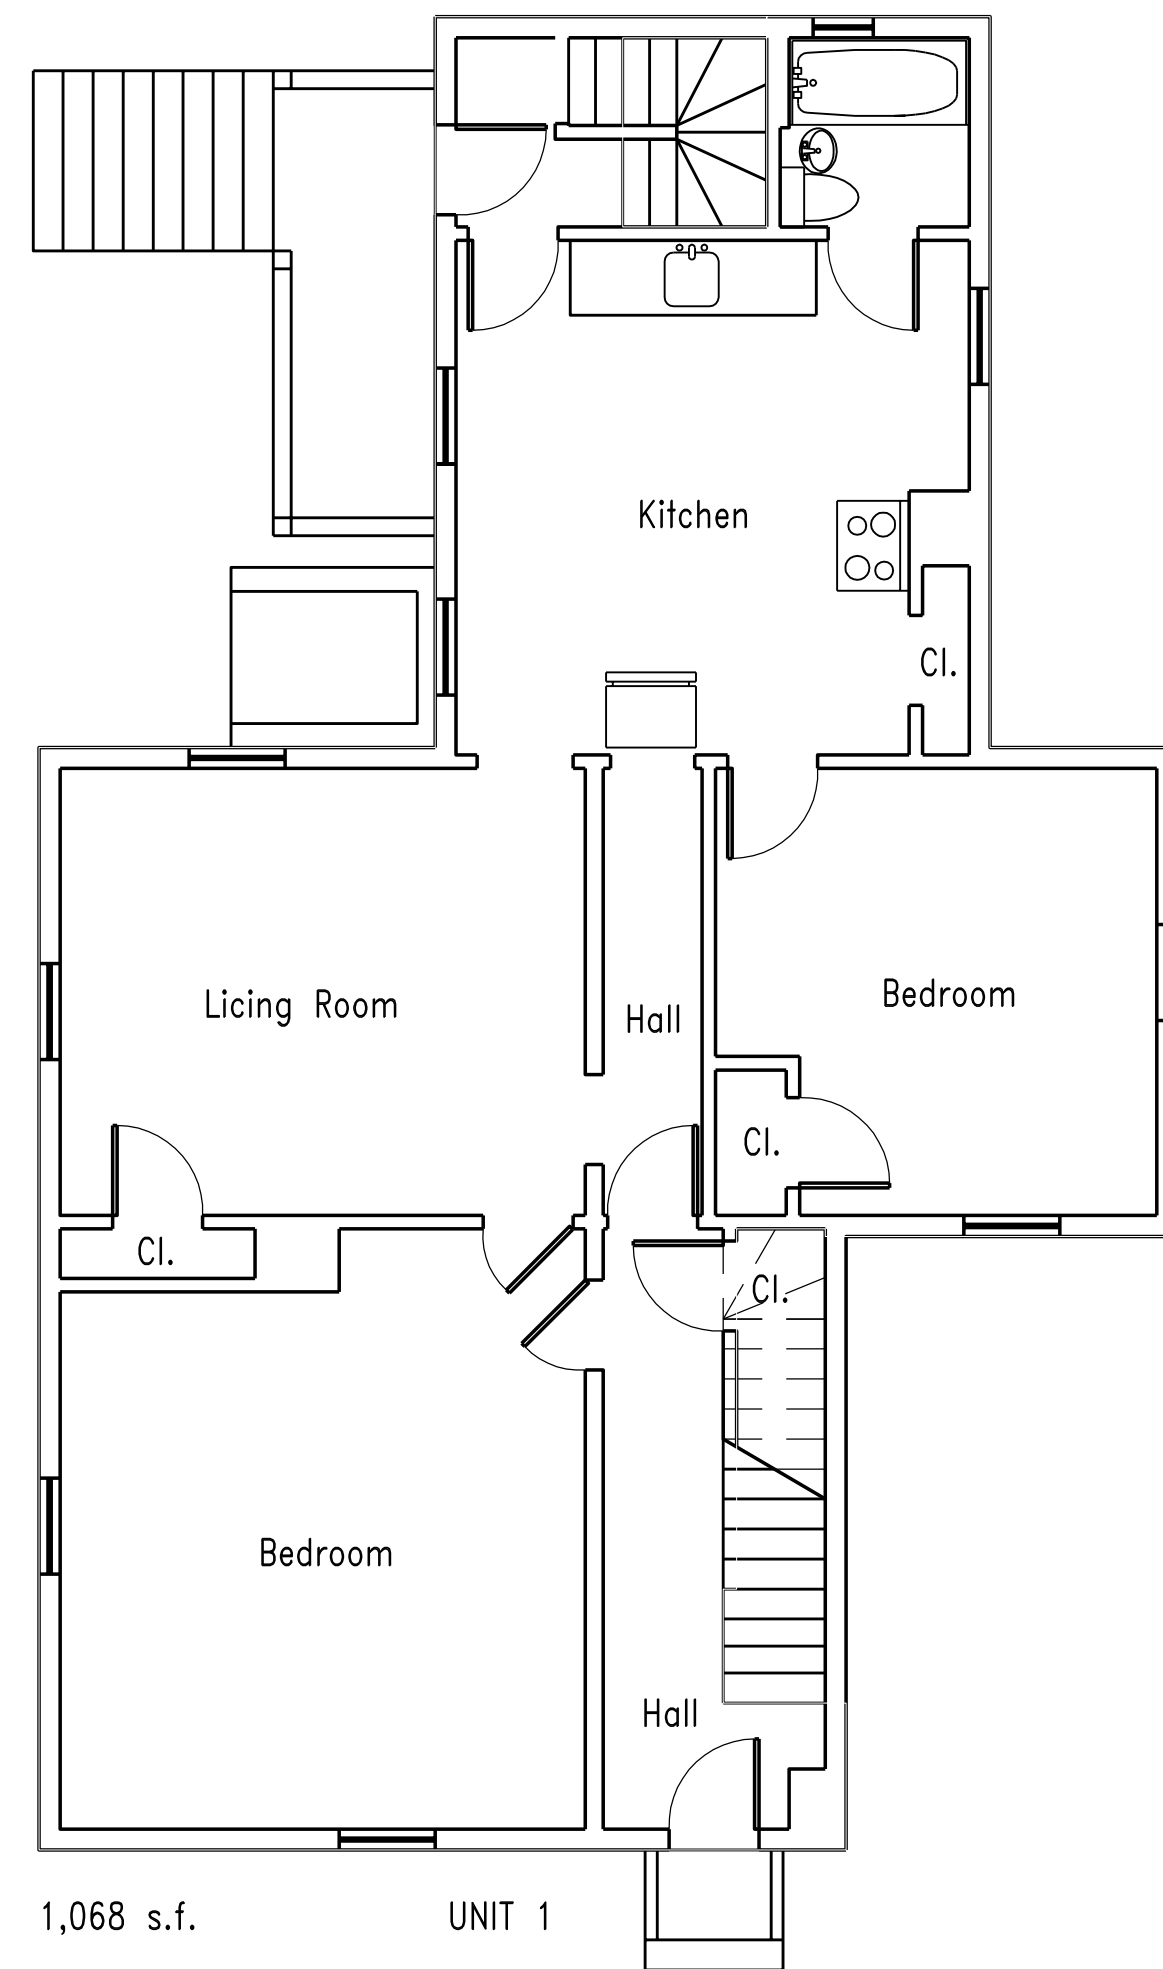

2 First Floor Plan
Scale: 3/16" = 1'-0"

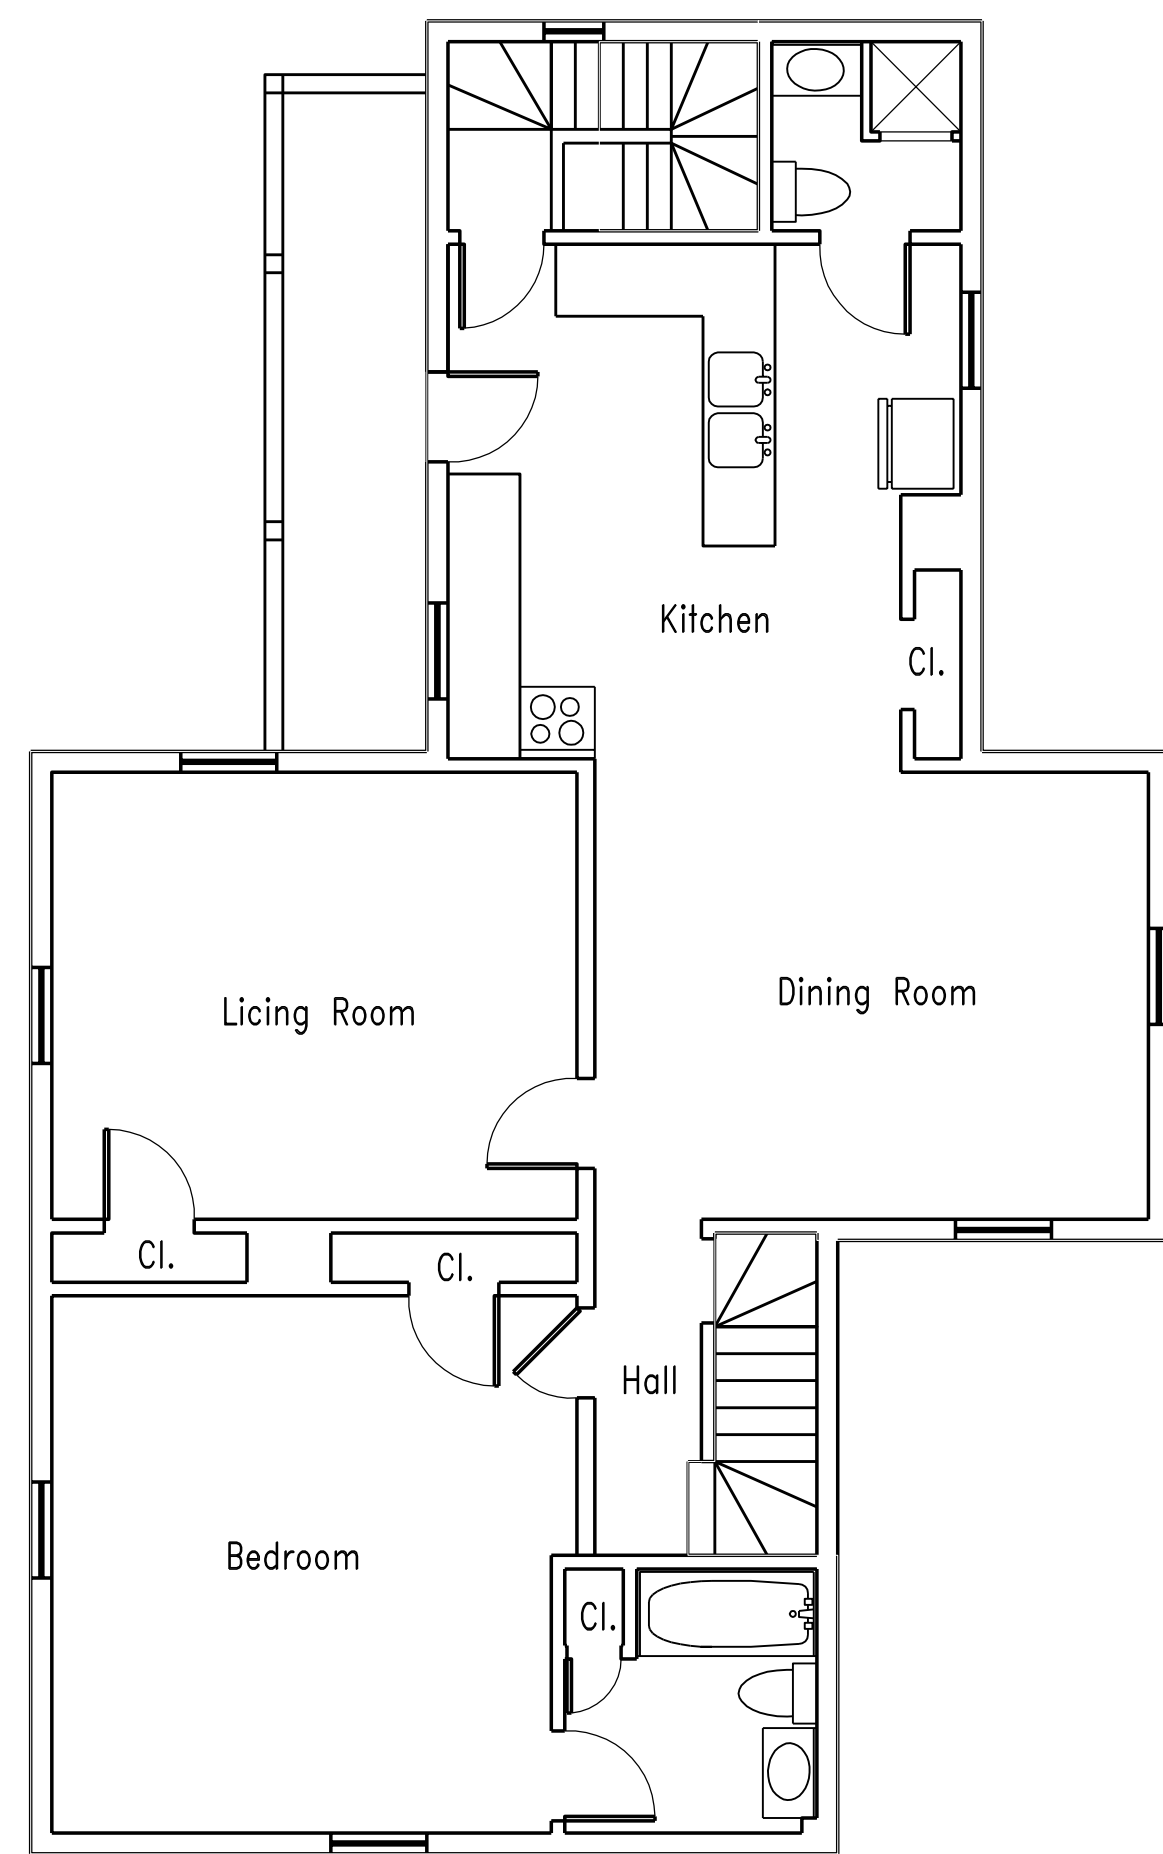


3 Second Floor Plan
Scale: 3/16" = 1'-0"

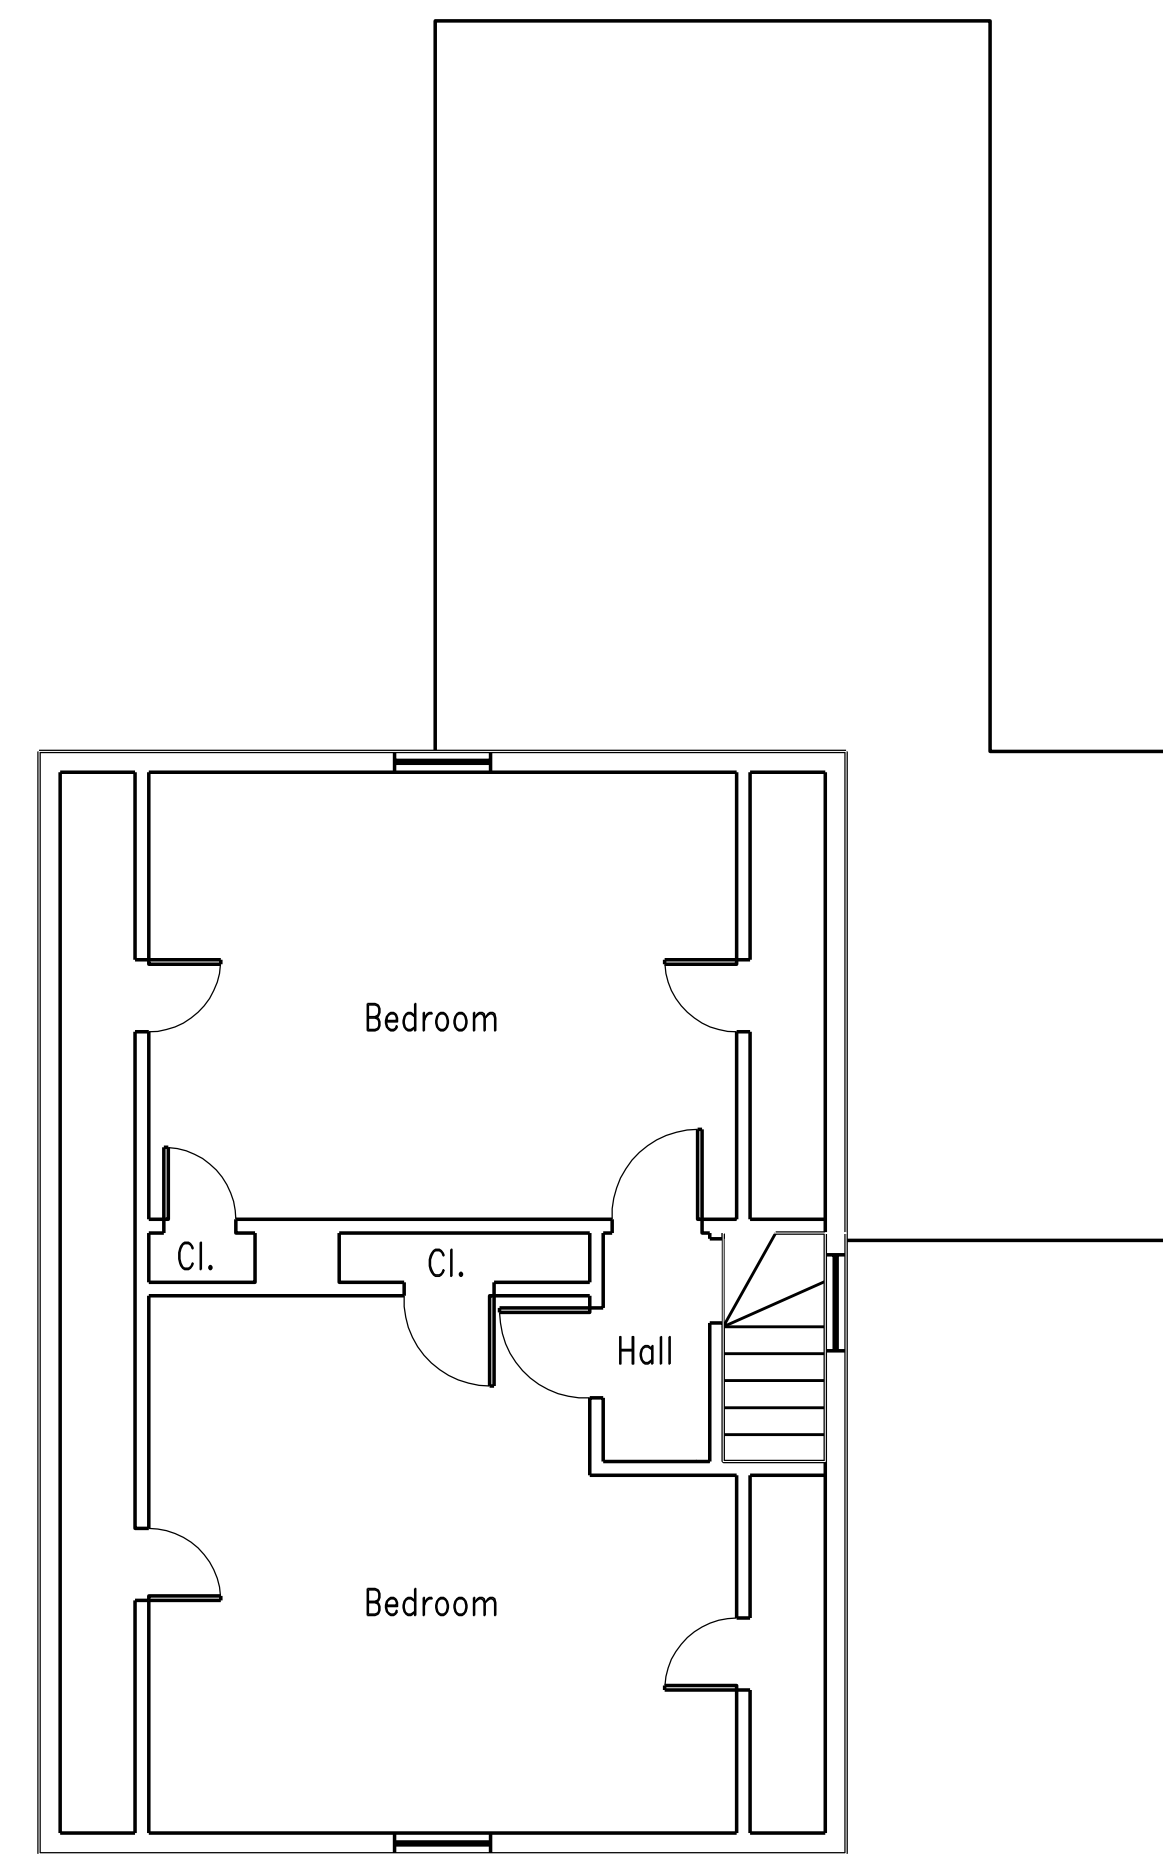

4 Attic Floor Plan
Scale: 3/16" = 1'-0"

north arrow

AESTHETIC IMAGES
Architects / Planners
7 Slimsom Street
Boston, Massachusetts 02132
Phone: (617) 323-4955
Fax: (617) 323-6081

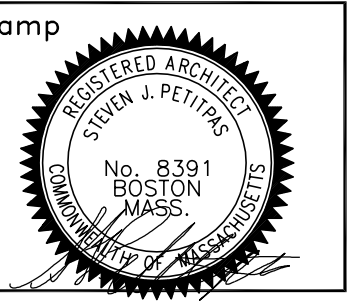

project

Unit Extension
47 Dane Street
Somerville, Massachusetts

revisions

date

02/29/2016

scale

3/16" = 1'-0"

drawn

SJP


job no.

title


Existing Floor Plans

sheet no.


EX1

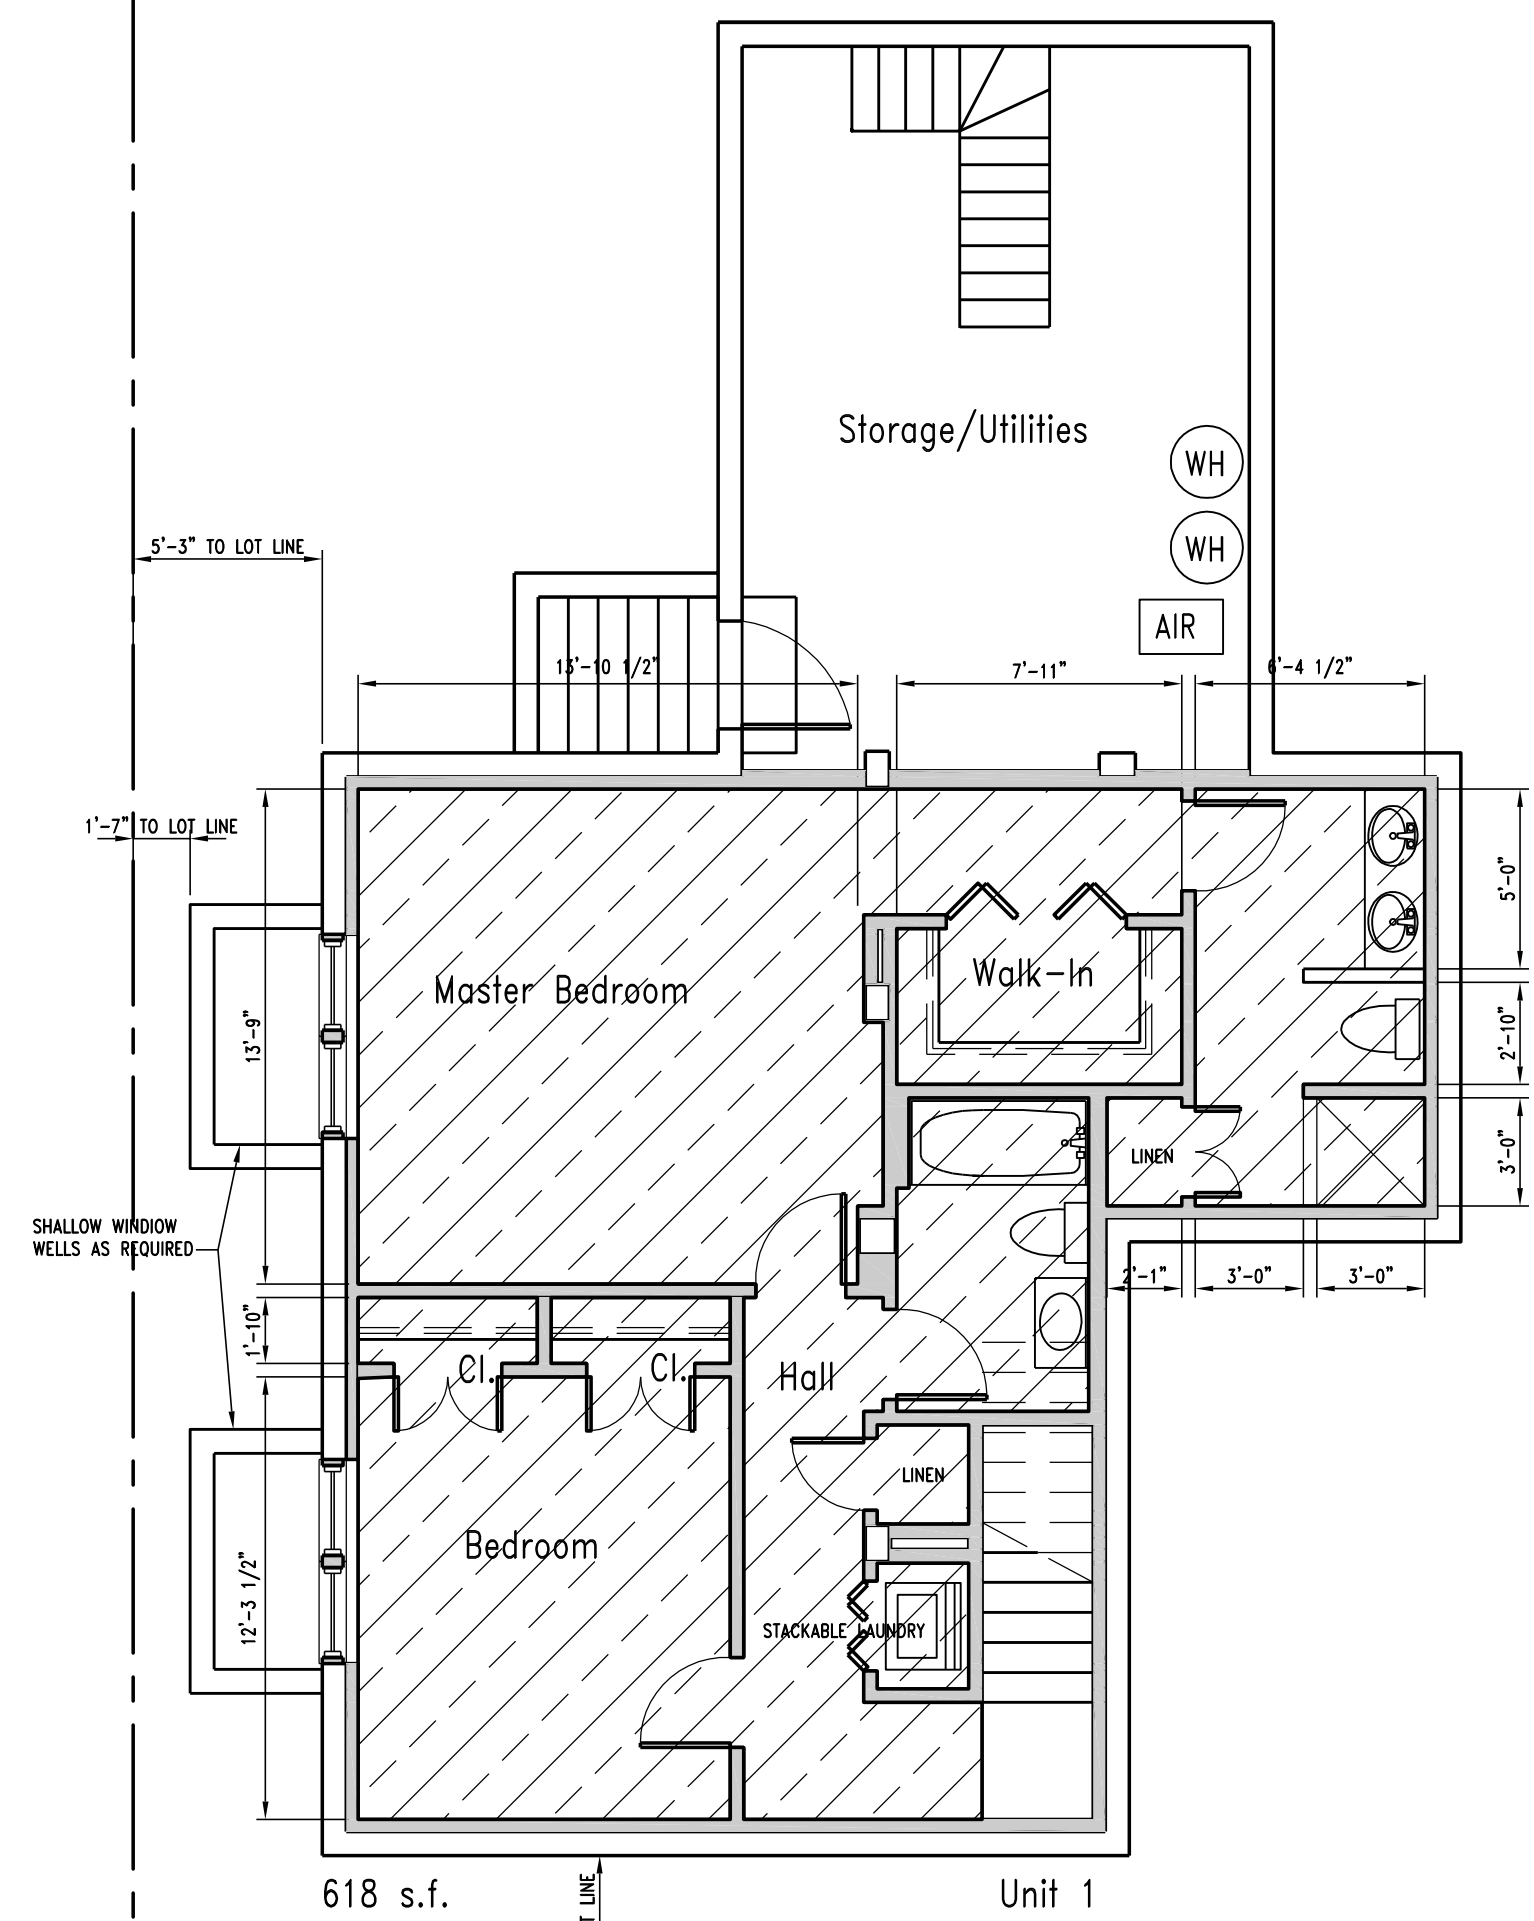


1 Basement Plan
 Scale: 3/16" = 1'-0"

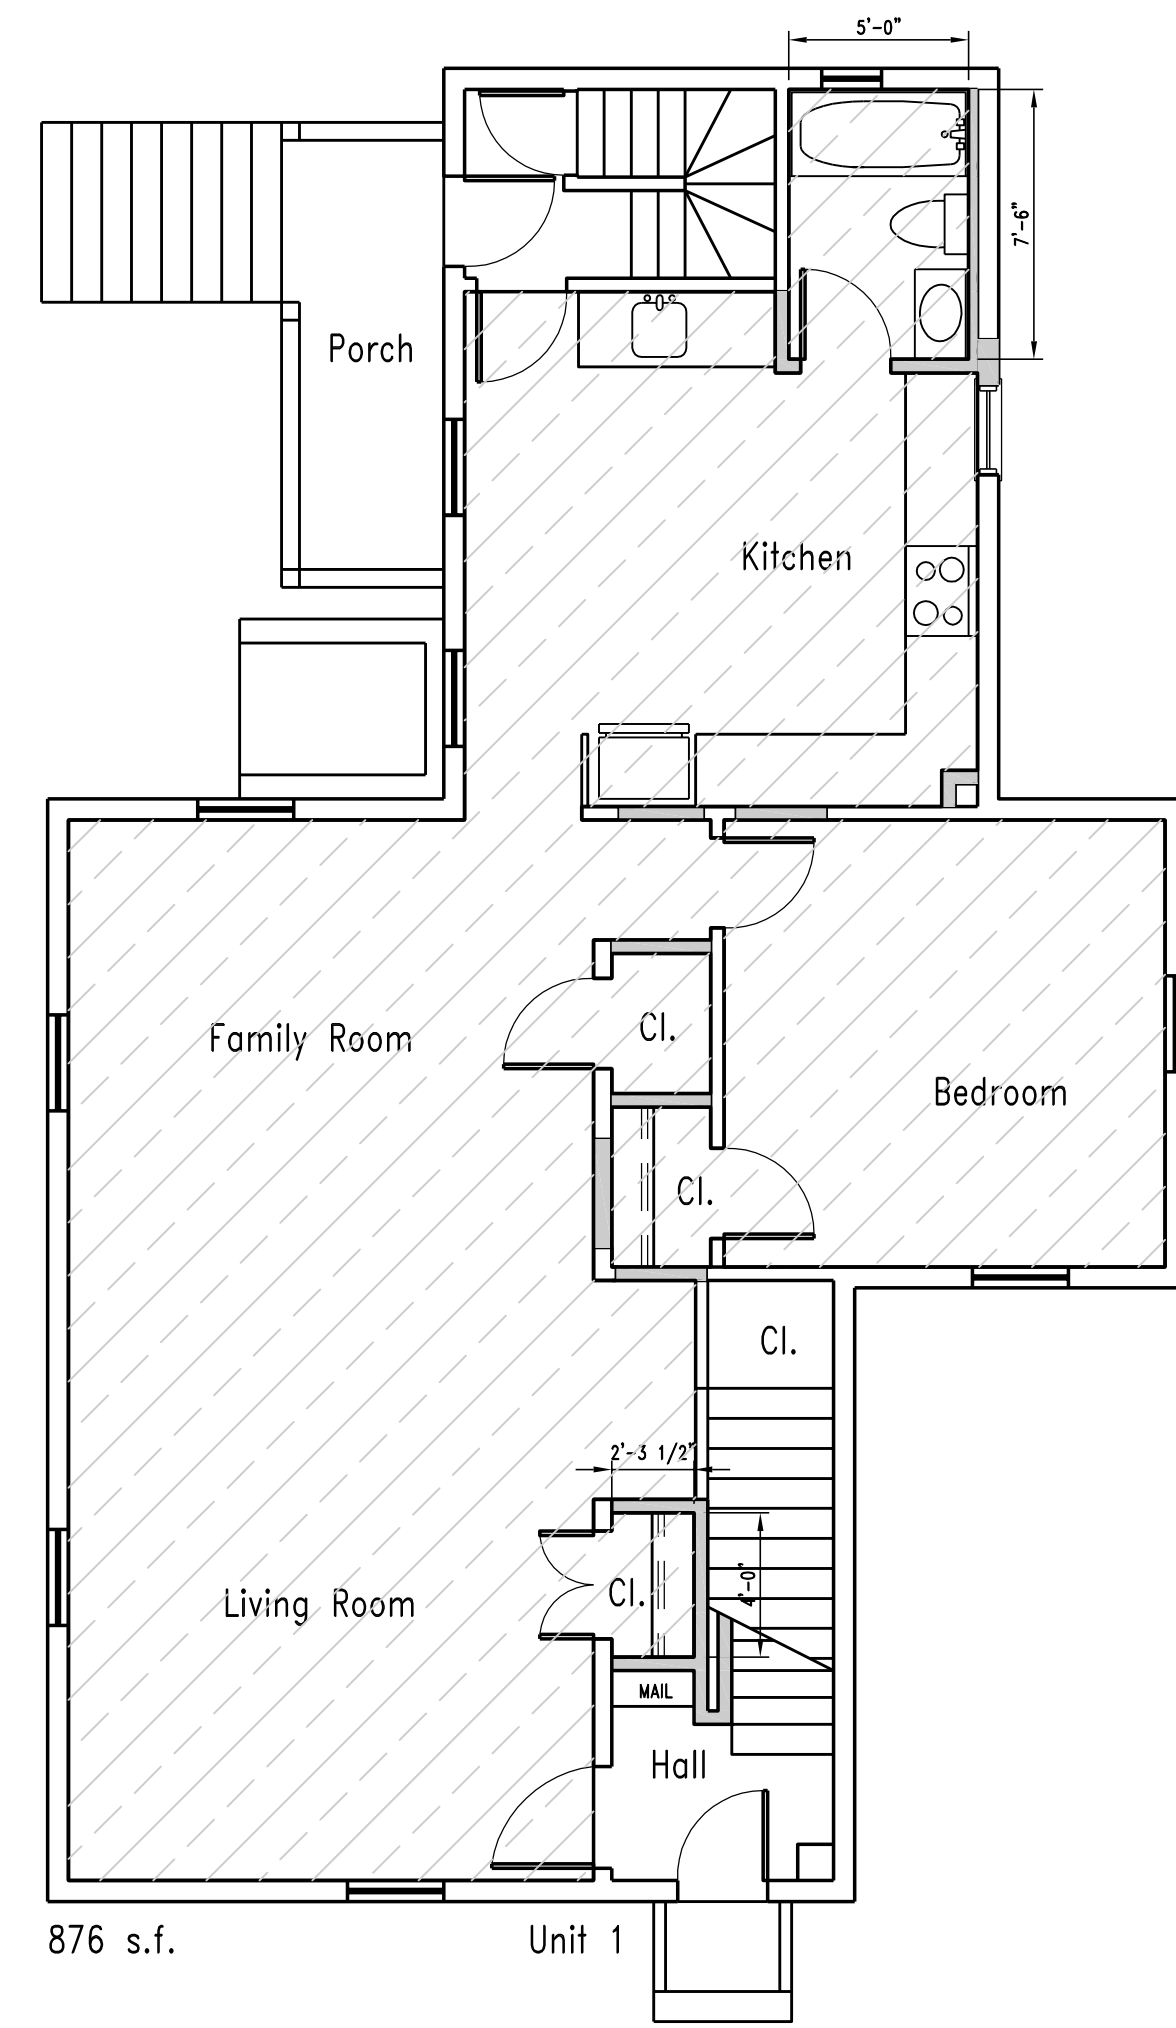

2 First Floor Plan
 Scale: 3/16" = 1'-0"

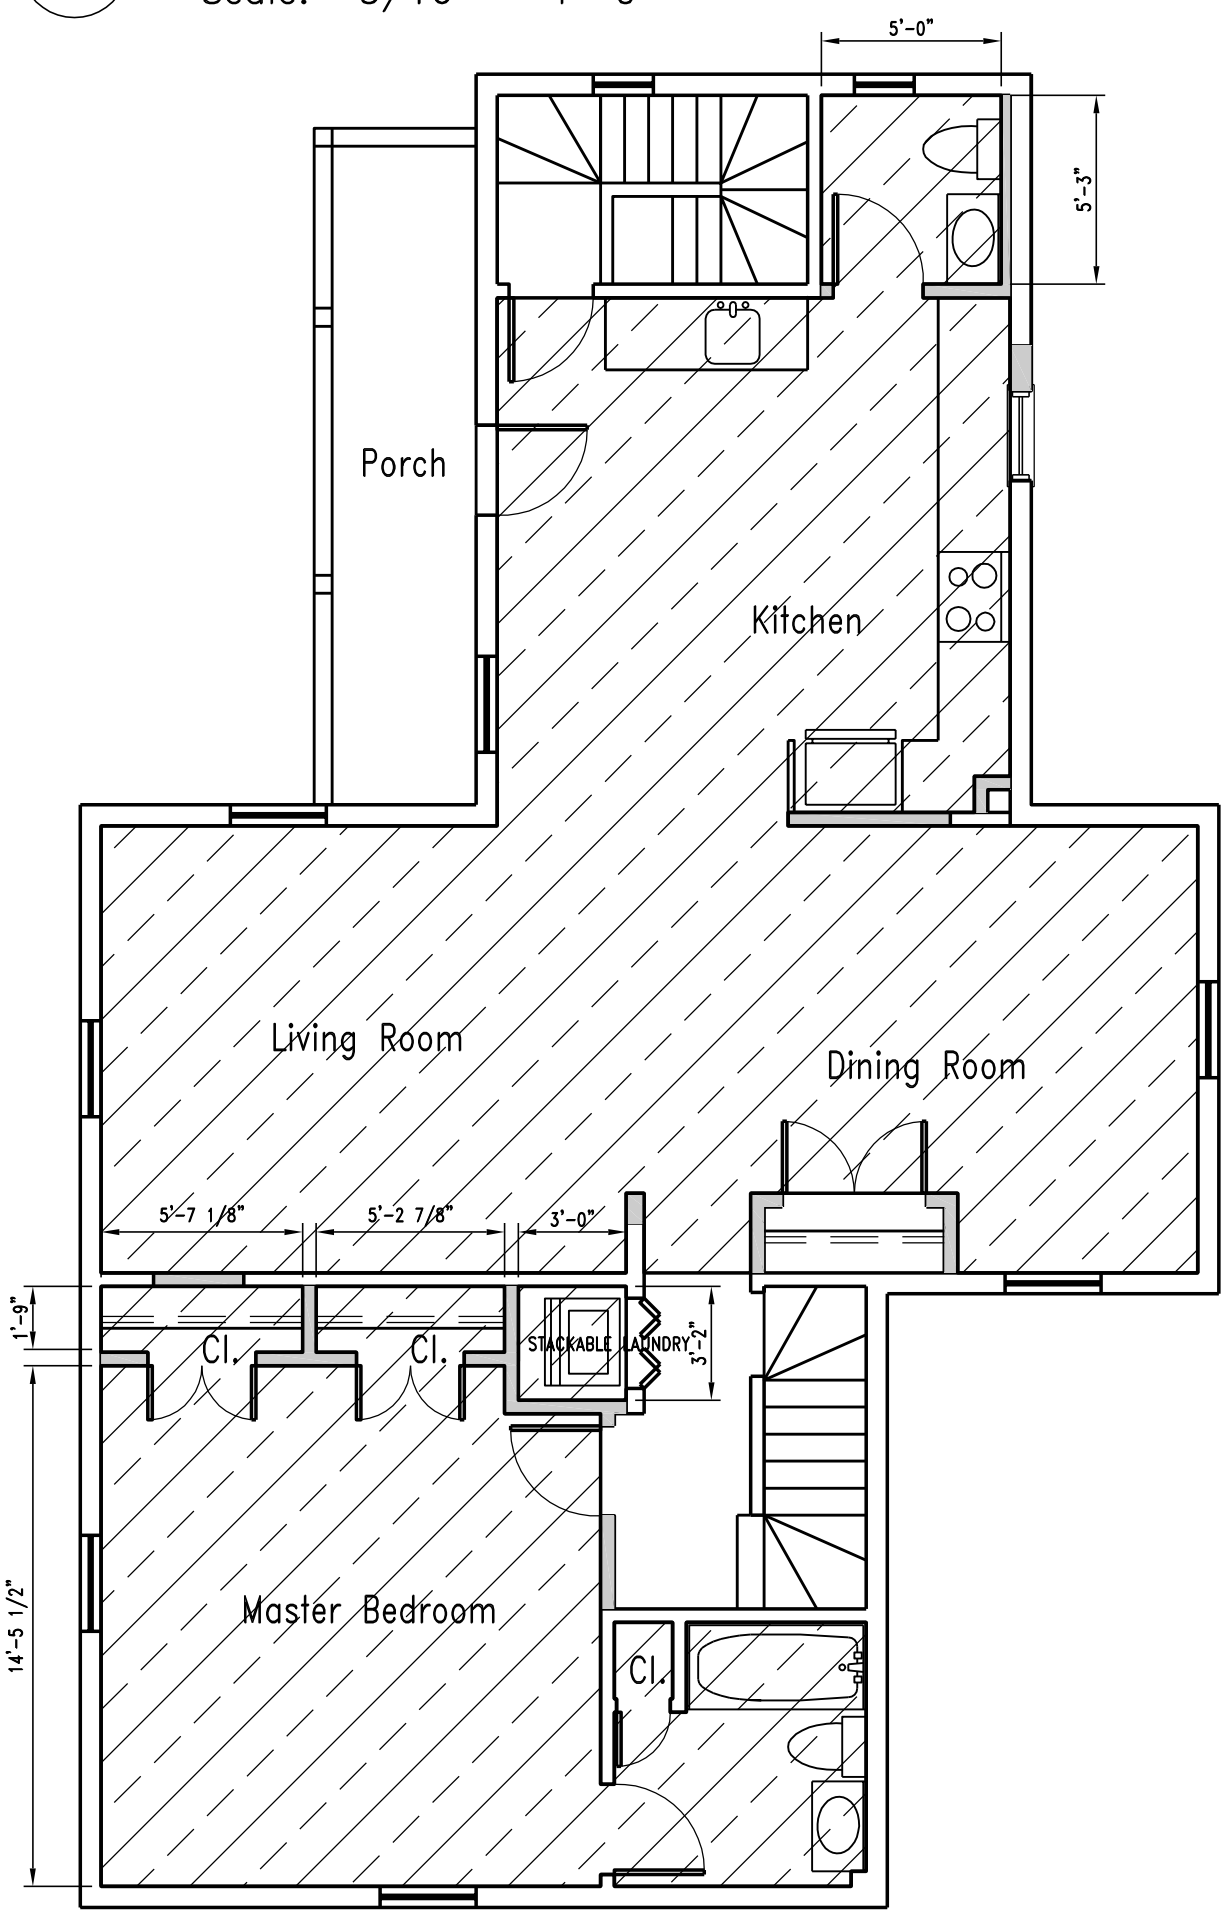


3 Second Floor Plan
 Scale: 3/16" = 1'-0"

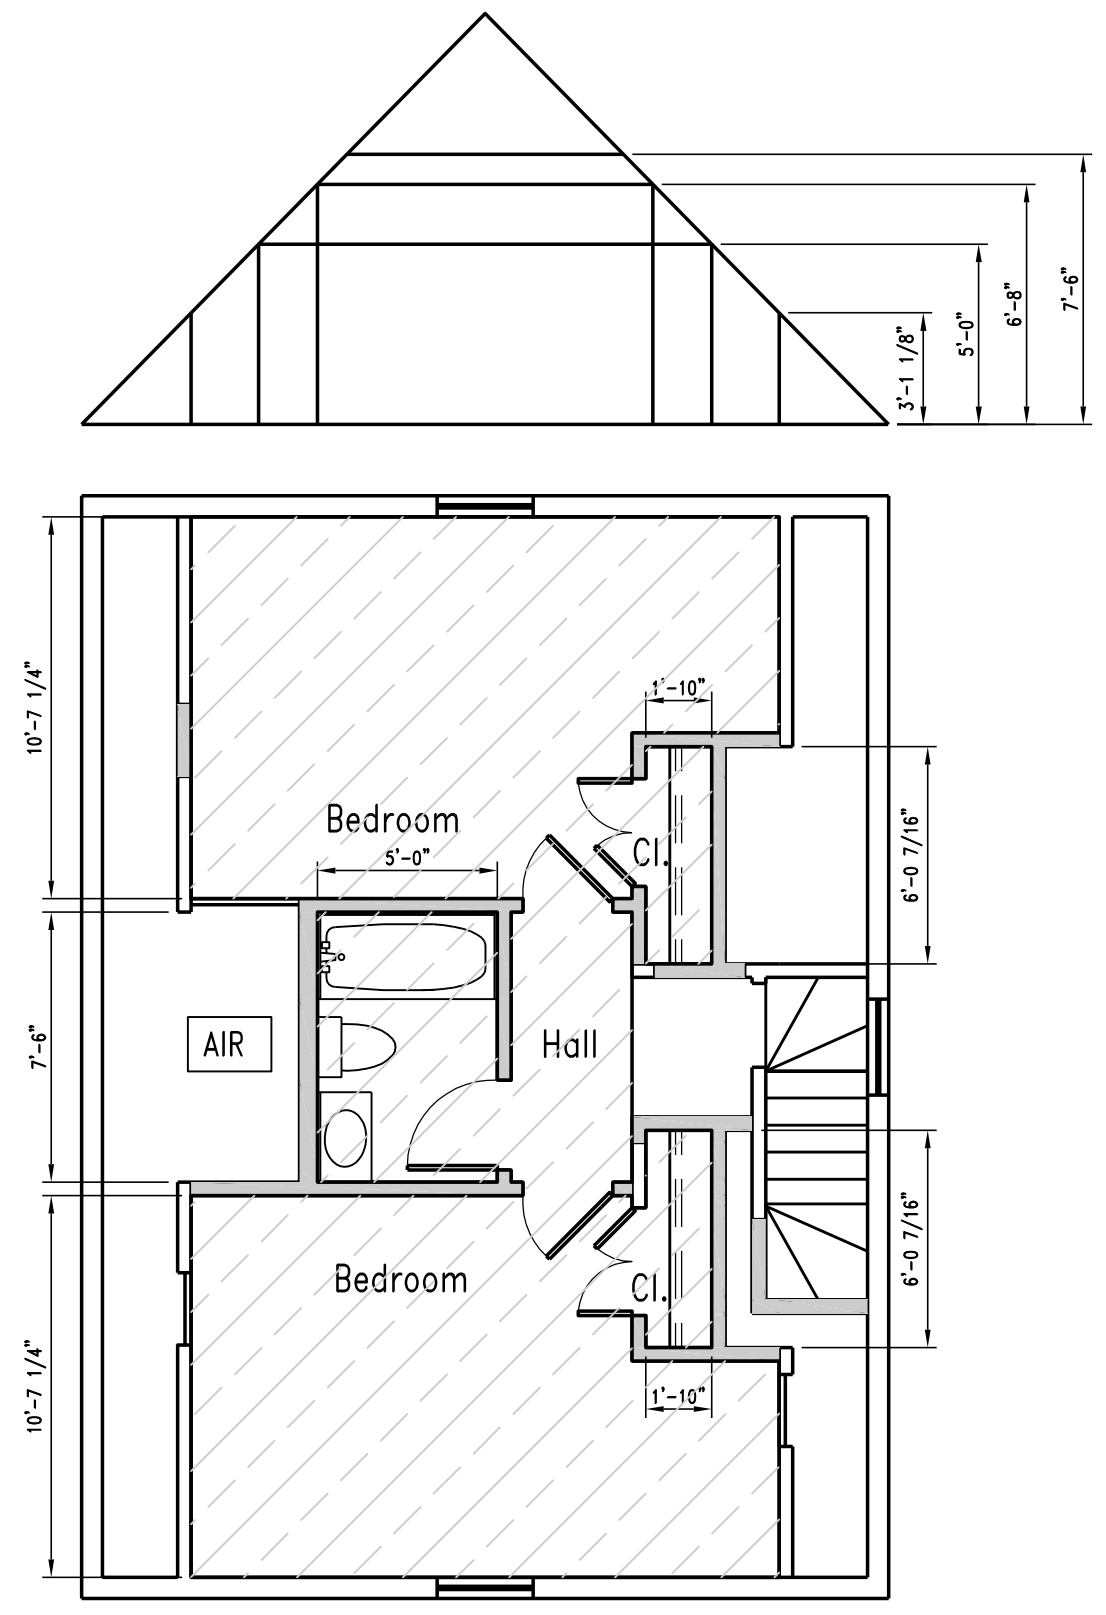

4 Attic Floor Plan
 Scale: 3/16" = 1'-0"

north arrow

AESTHETIC IMAGES
 Architects / Planners
 7 Slimsom Street
 Boston, Massachusetts 02132
 Phone: (617) 323-4955
 Fax: (617) 323-6081

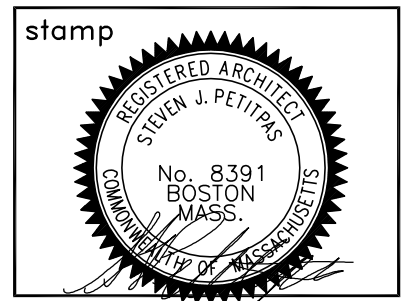

project
 Unit Extension
 47 Dane Street
 Somerville, Massachusetts

revisions

date
 03/14/2016

scale
 3/16" = 1'-0"

drawn
 SJP

job no.

title
 Proposed Floor Plans

sheet no.
 A1