



SCOTT RESIDENCE  
63 BOSTON STREET  
SOMERVILLE, MA  
12/4/12

PROPOSED 3RD FLOOR  
ADDITION  
SCALE: 1/8" = 1'-0"

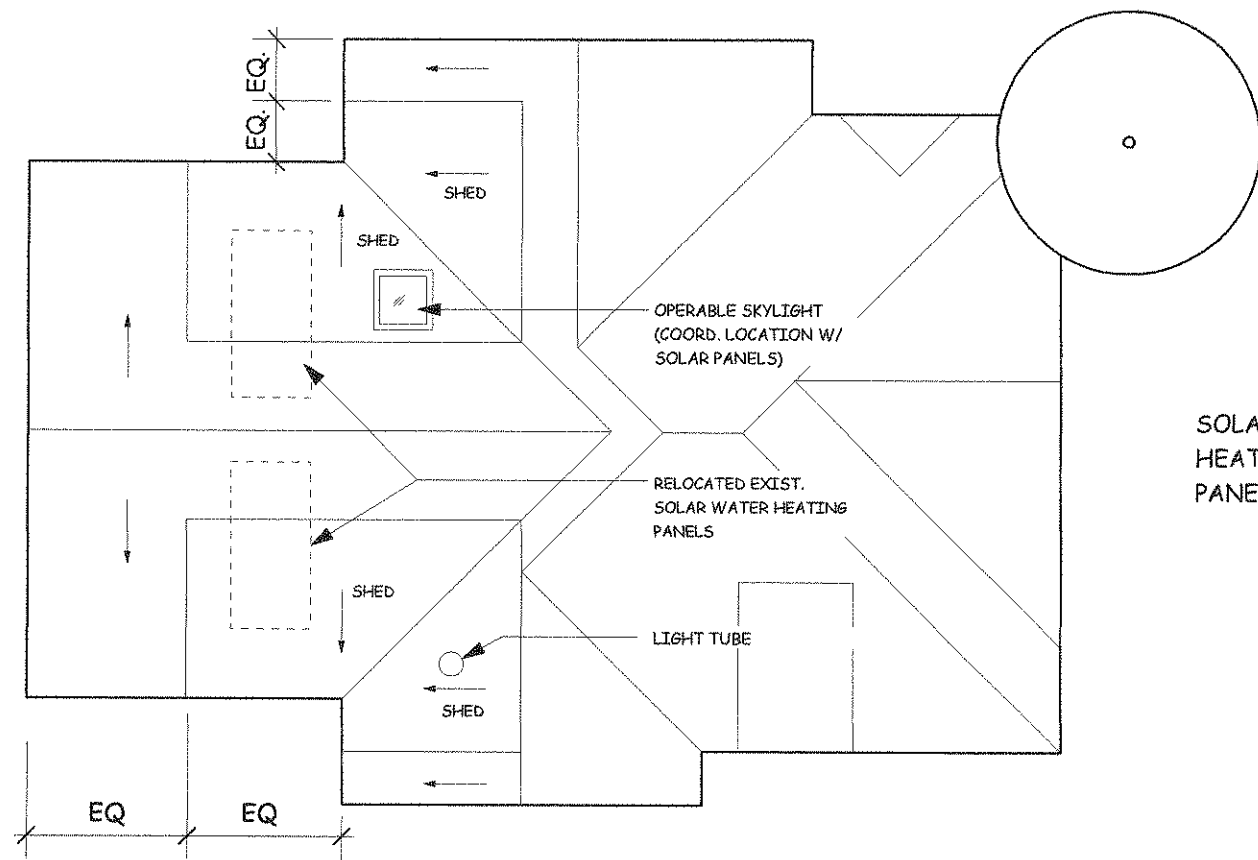

PROPOSED ROOF PLAN

SOLAR WATER  
HEATING  
PANELS

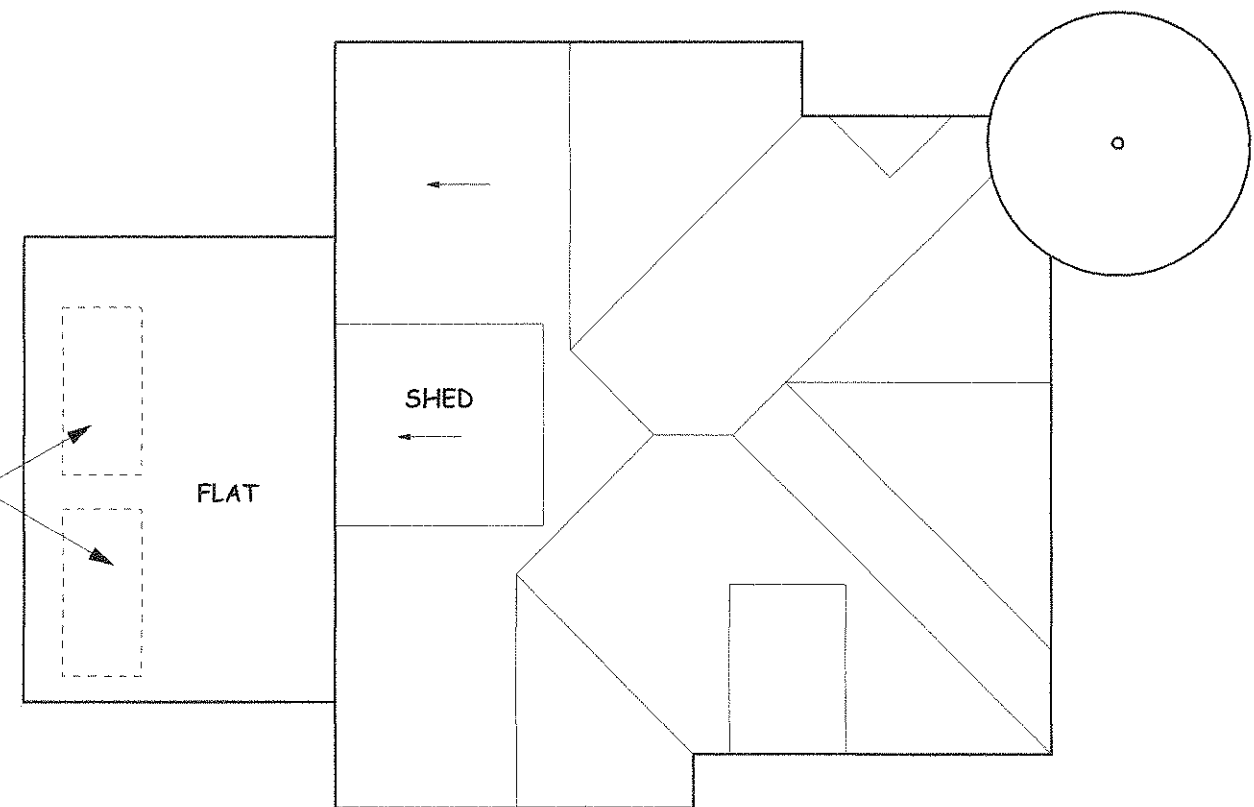


EXISTING ROOF PLAN

SCOTT RESIDENCE  
 63 BOSTON STREET  
 SOMERVILLE, MA  
 12/4/12

PROPOSED 3RD FLOOR  
 ADDITION  
 SCALE: 1/8" = 1'-0"

3RD FLOOR  
 ADDITION  
 LIMIT OF EXIST.  
 3RD FLOOR

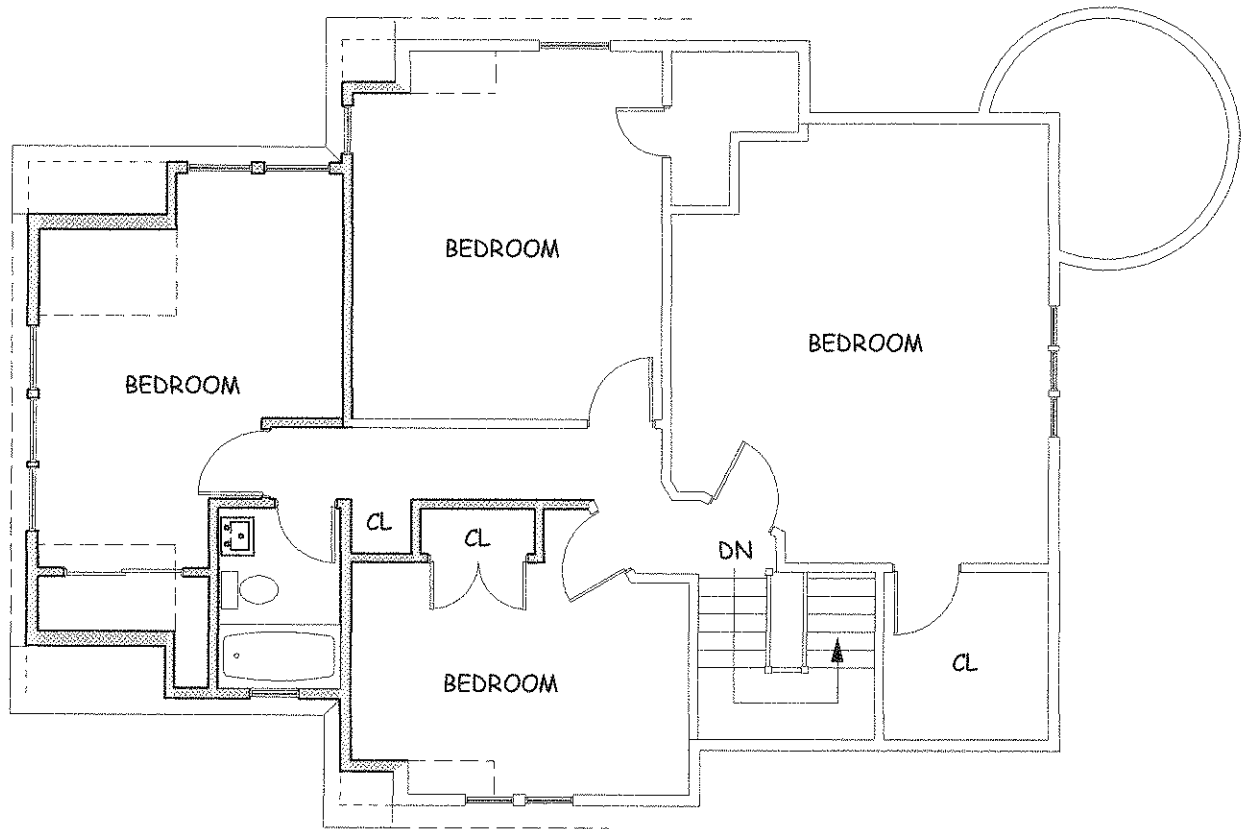

PROPOSED FLOOR PLAN




RELOCATE EXIST. SOLAR  
 WATER HEATING  
 PANELS

NEW SHED DORMER

NEW 1/2 STORY  
 ADDITION ABOVE  
 EXISTING BACK ELL

ALIGN NEW EAVE  
 WITH EXIST.

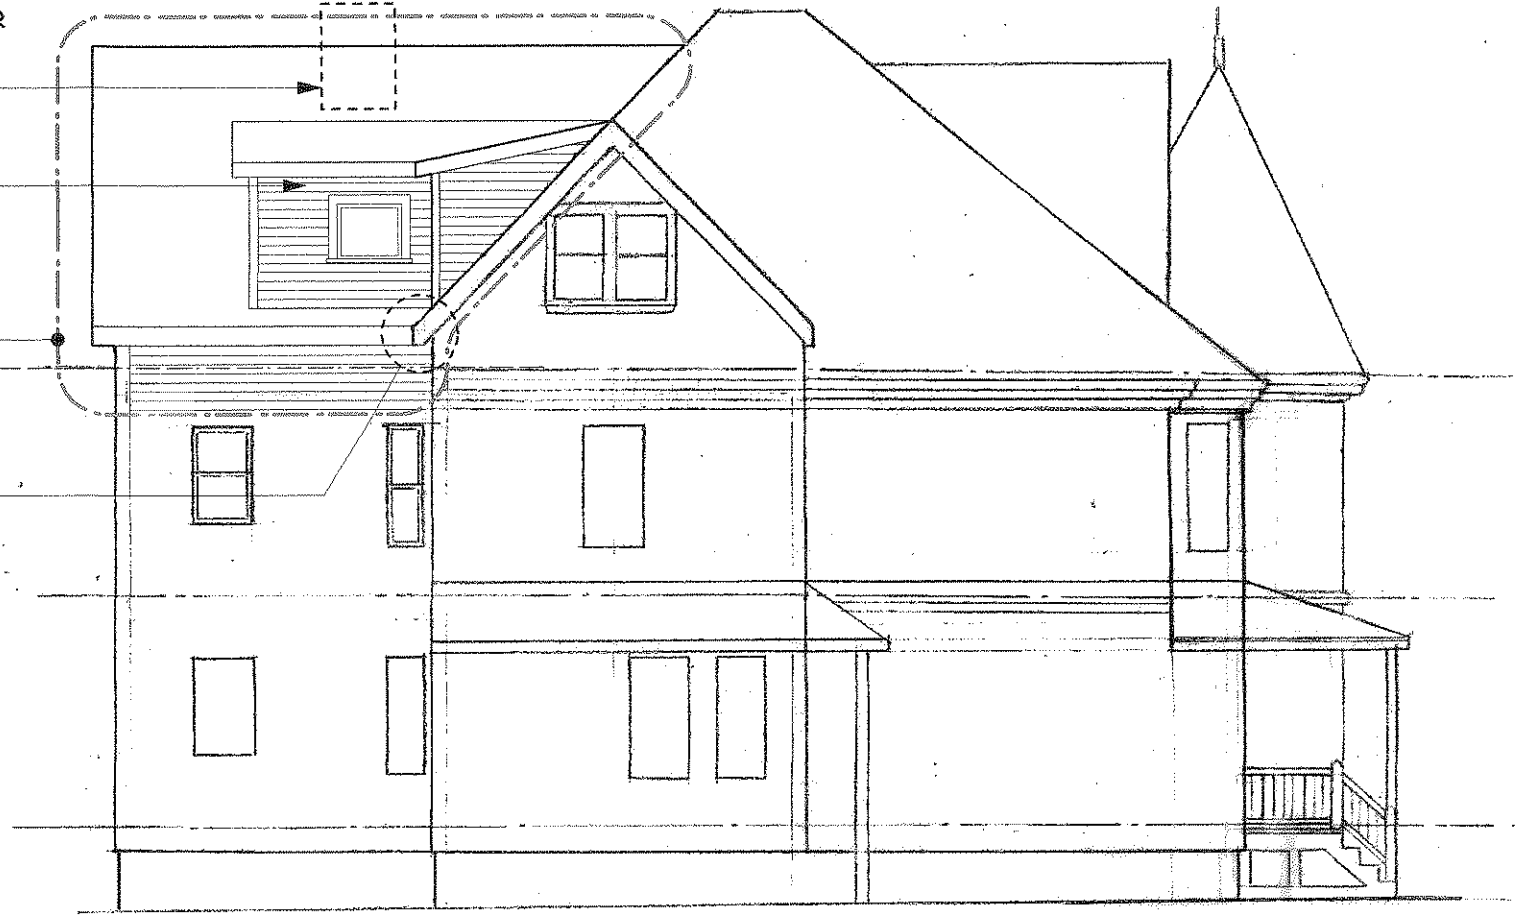

WEST (LEFT SIDE) ELEVATION

RELOCATE EXIST. SOLAR  
 WATER HEATING PANELS


LIMIT OF SIDE  
 PROPERTY LINE  
 SETBACK (8')

NEW SHED  
 DORMER

NEW SHED DORMER

NEW 1/2 STORY  
 ADDITION ABOVE  
 EXISTING BACK ELL

BOSTON STREET

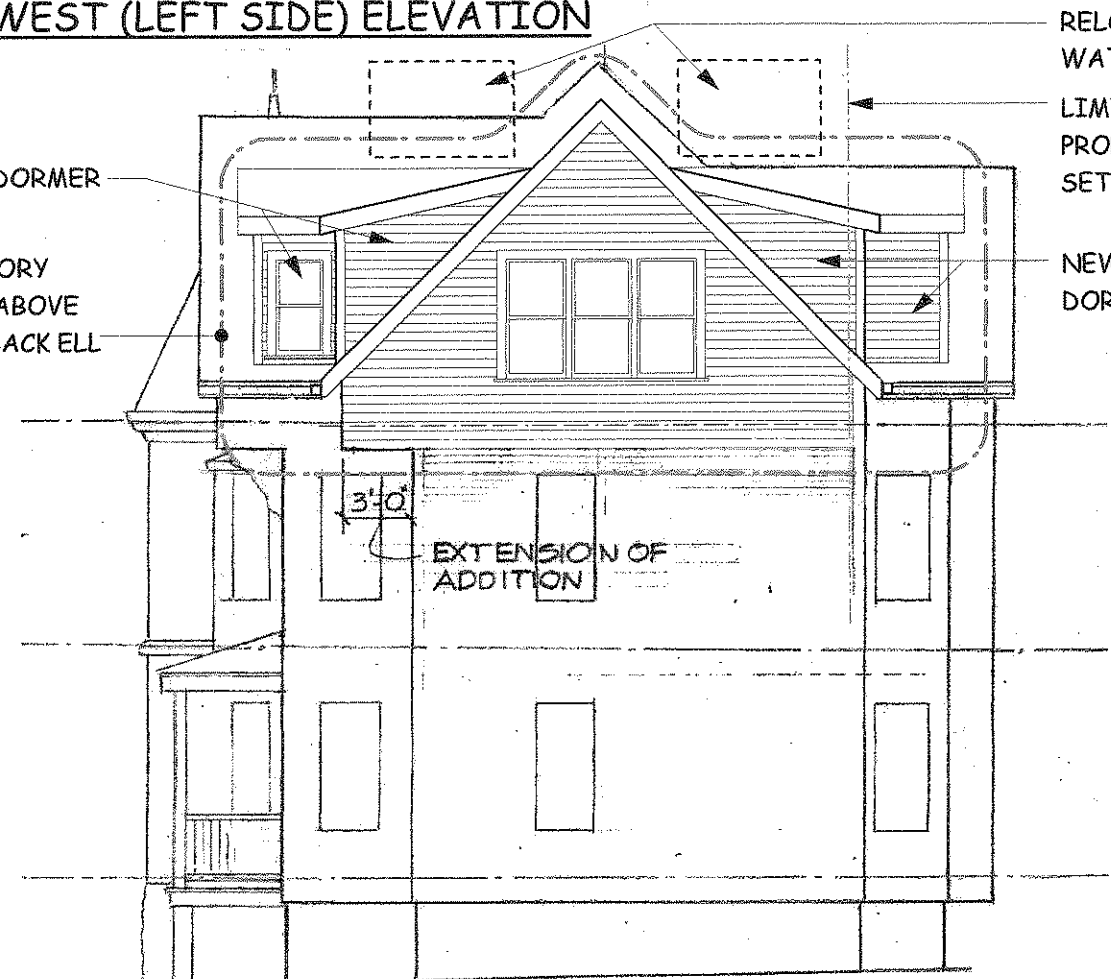

NORTH (REAR) ELEVATION