


EXISTING

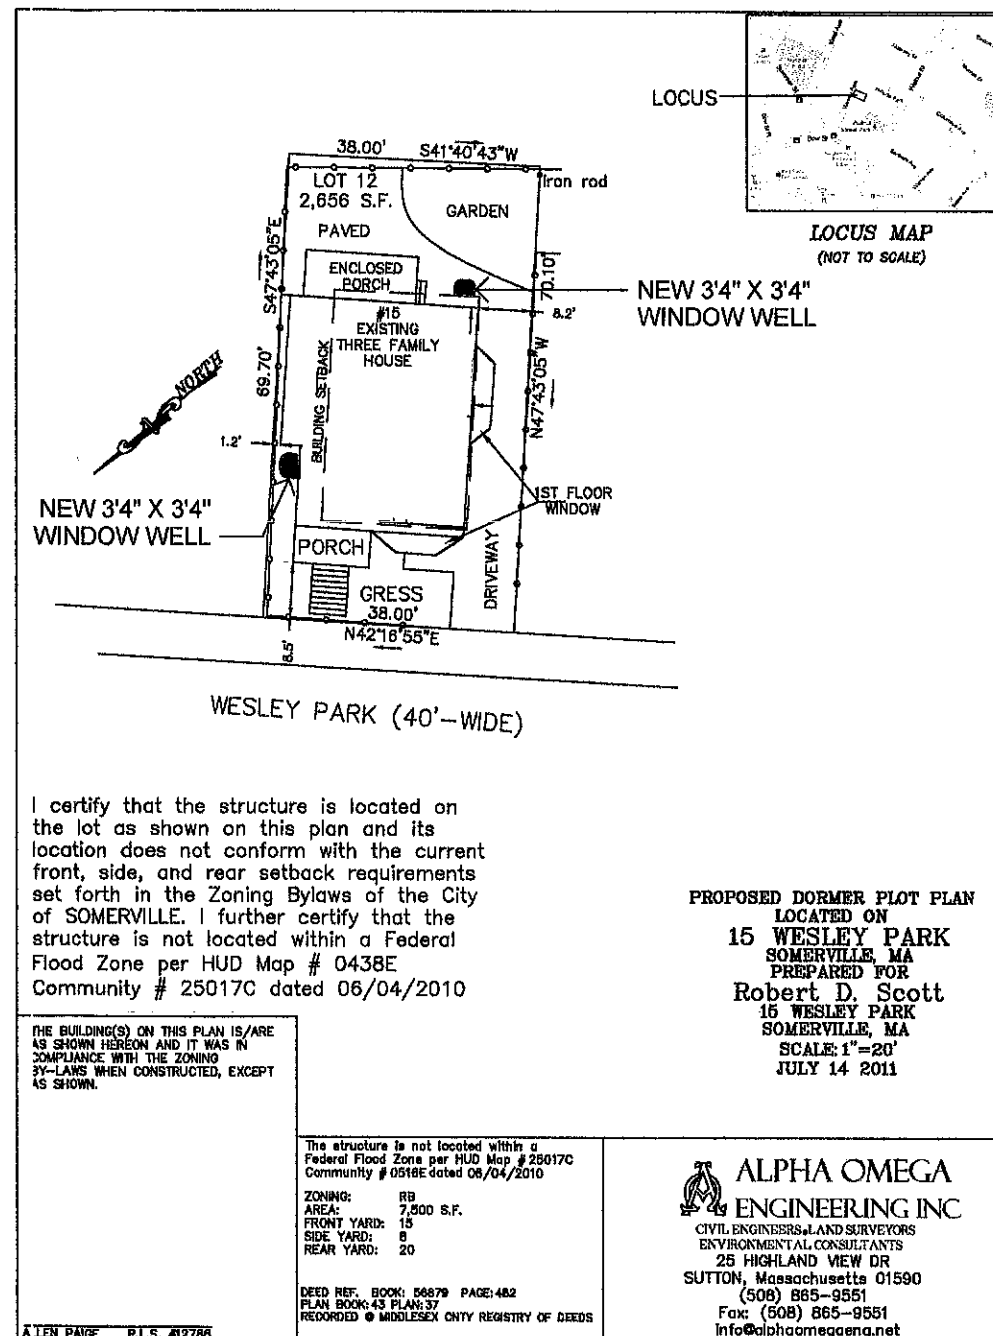

PROPOSED

artisan builders
10 Tyler Street
Somerville MA 02143
617-851-9020

Owner
Joe and Jocelyn Tarkoff
7 Dimick Street
Somerville MA 02143
617-270-8480

Issue date
May 18, 2015


PROJECT
Tarkoff
Renovation

42015-1


Site Plan

Q

01

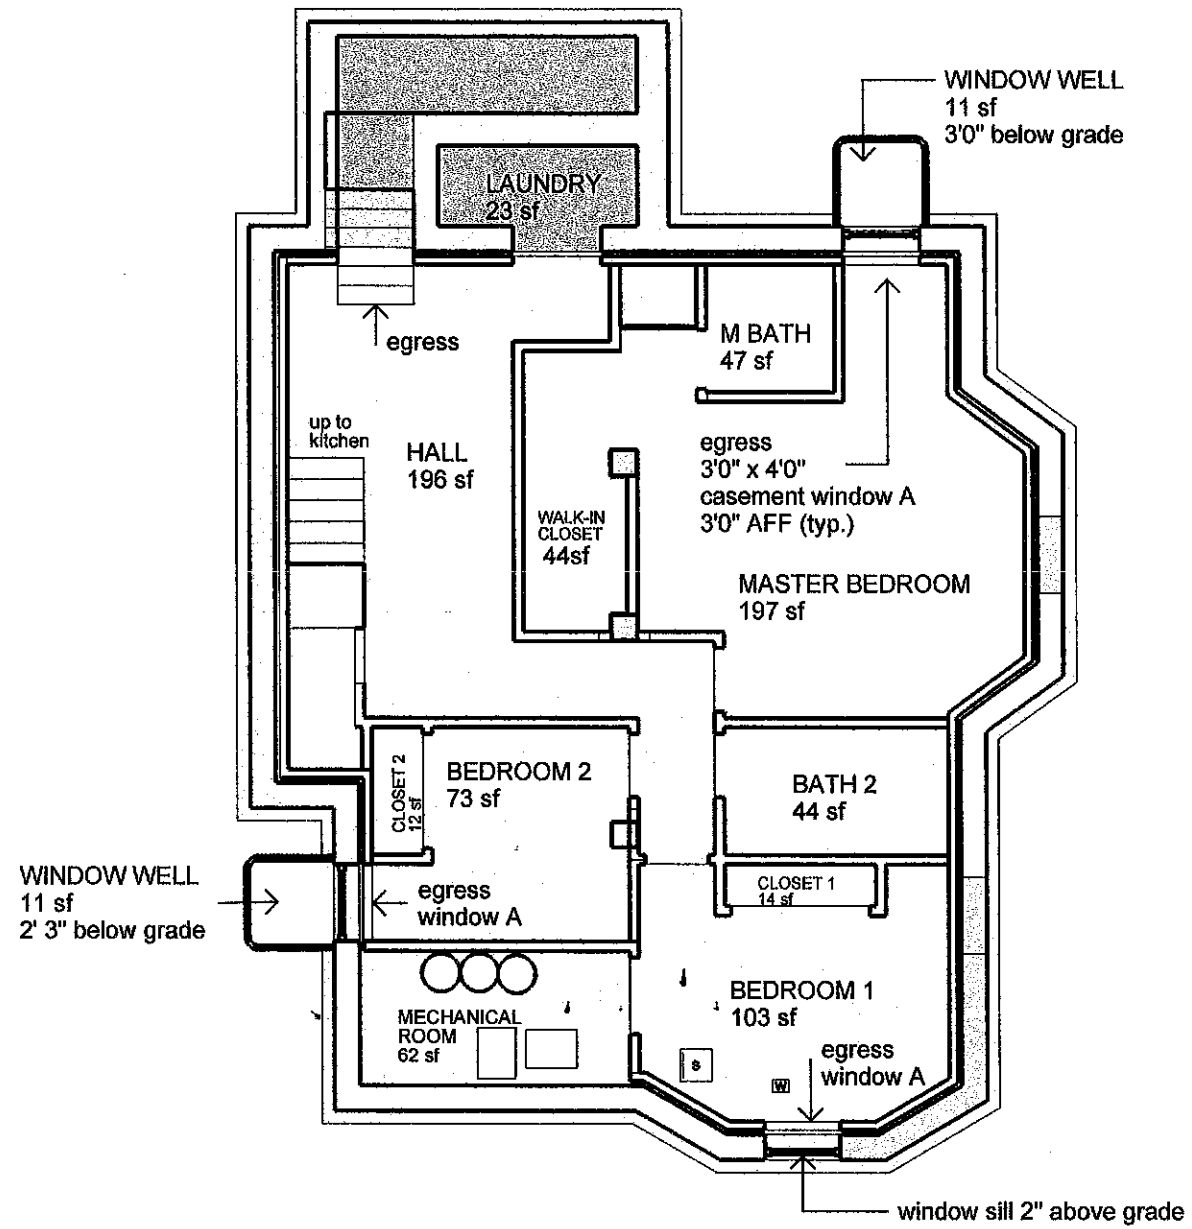

**Proposed Basement Plan
(room areas)**

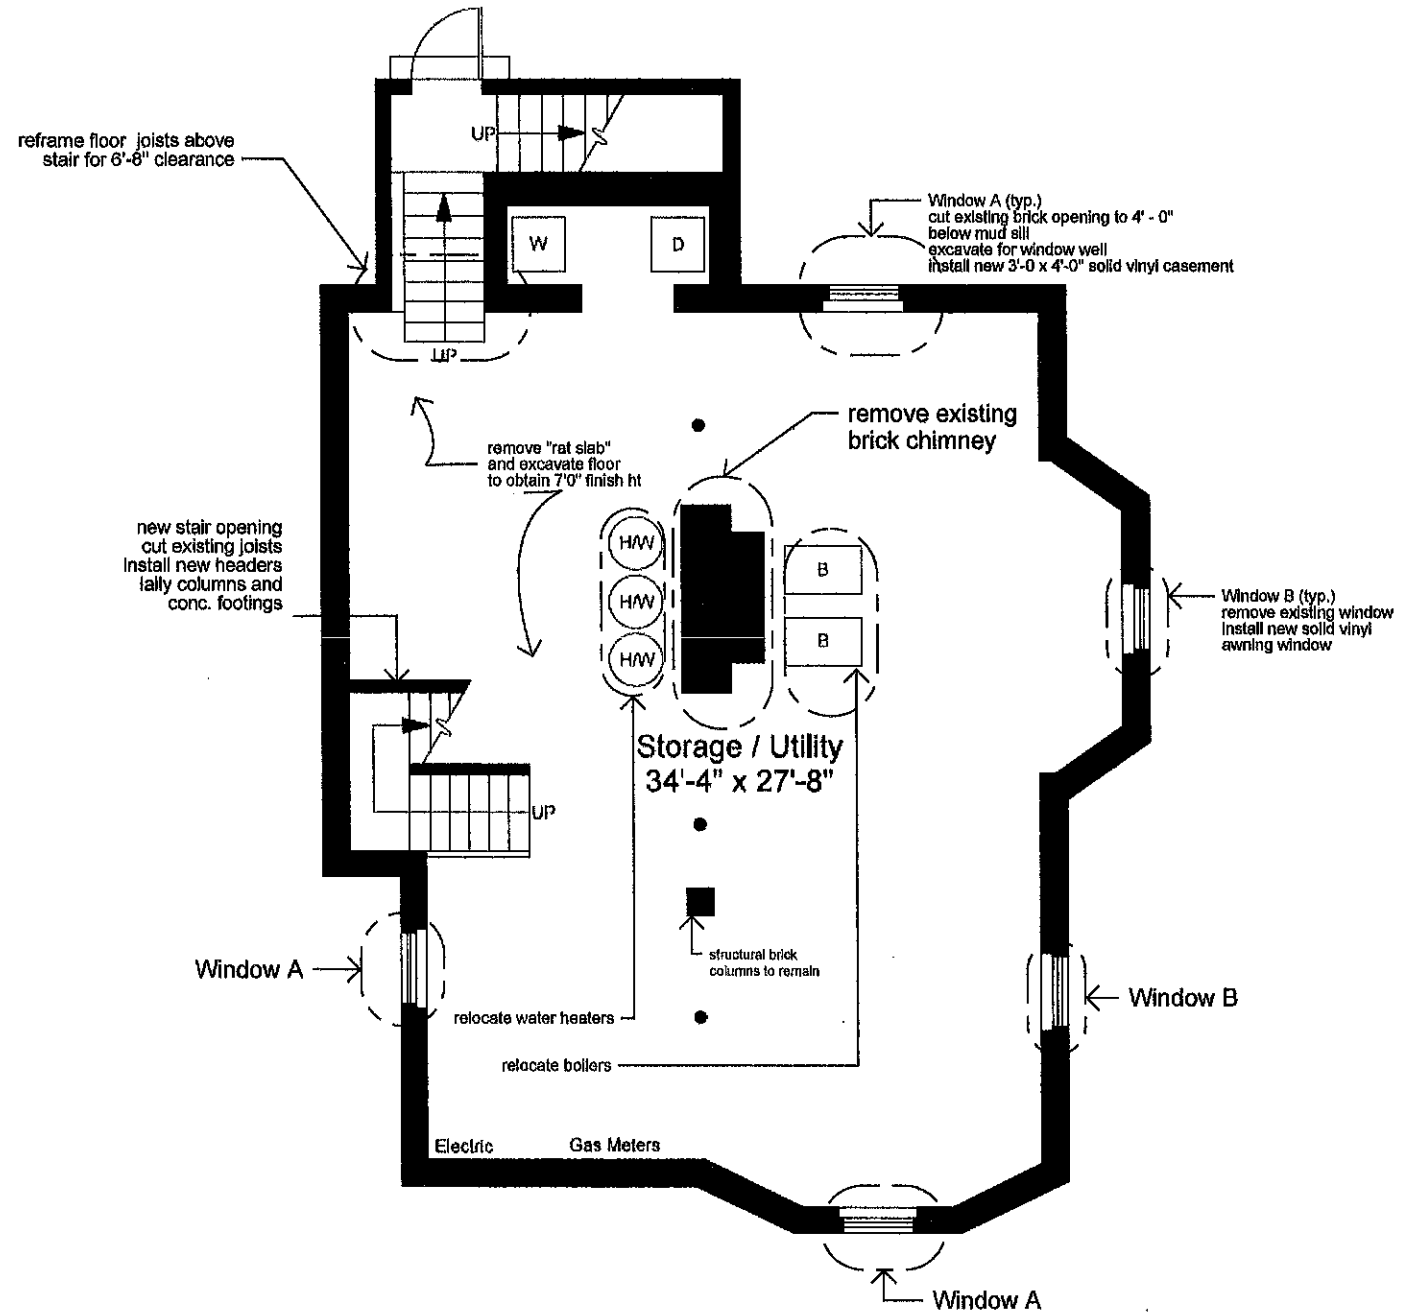

**Existing Basement Plan
(demolition)**



artisan builders
10 Tyler Street
Somerville MA 02143
617-851-9020

Owner
Joe and Jocelyn Tarkoff
7 Dimick Street
Somerville MA 02143
617-270-8480

issue date
May 18, 2015

PROJECT
Tarkoff
Renovation

Basement Plan
scale: 1/8" = 1'0"

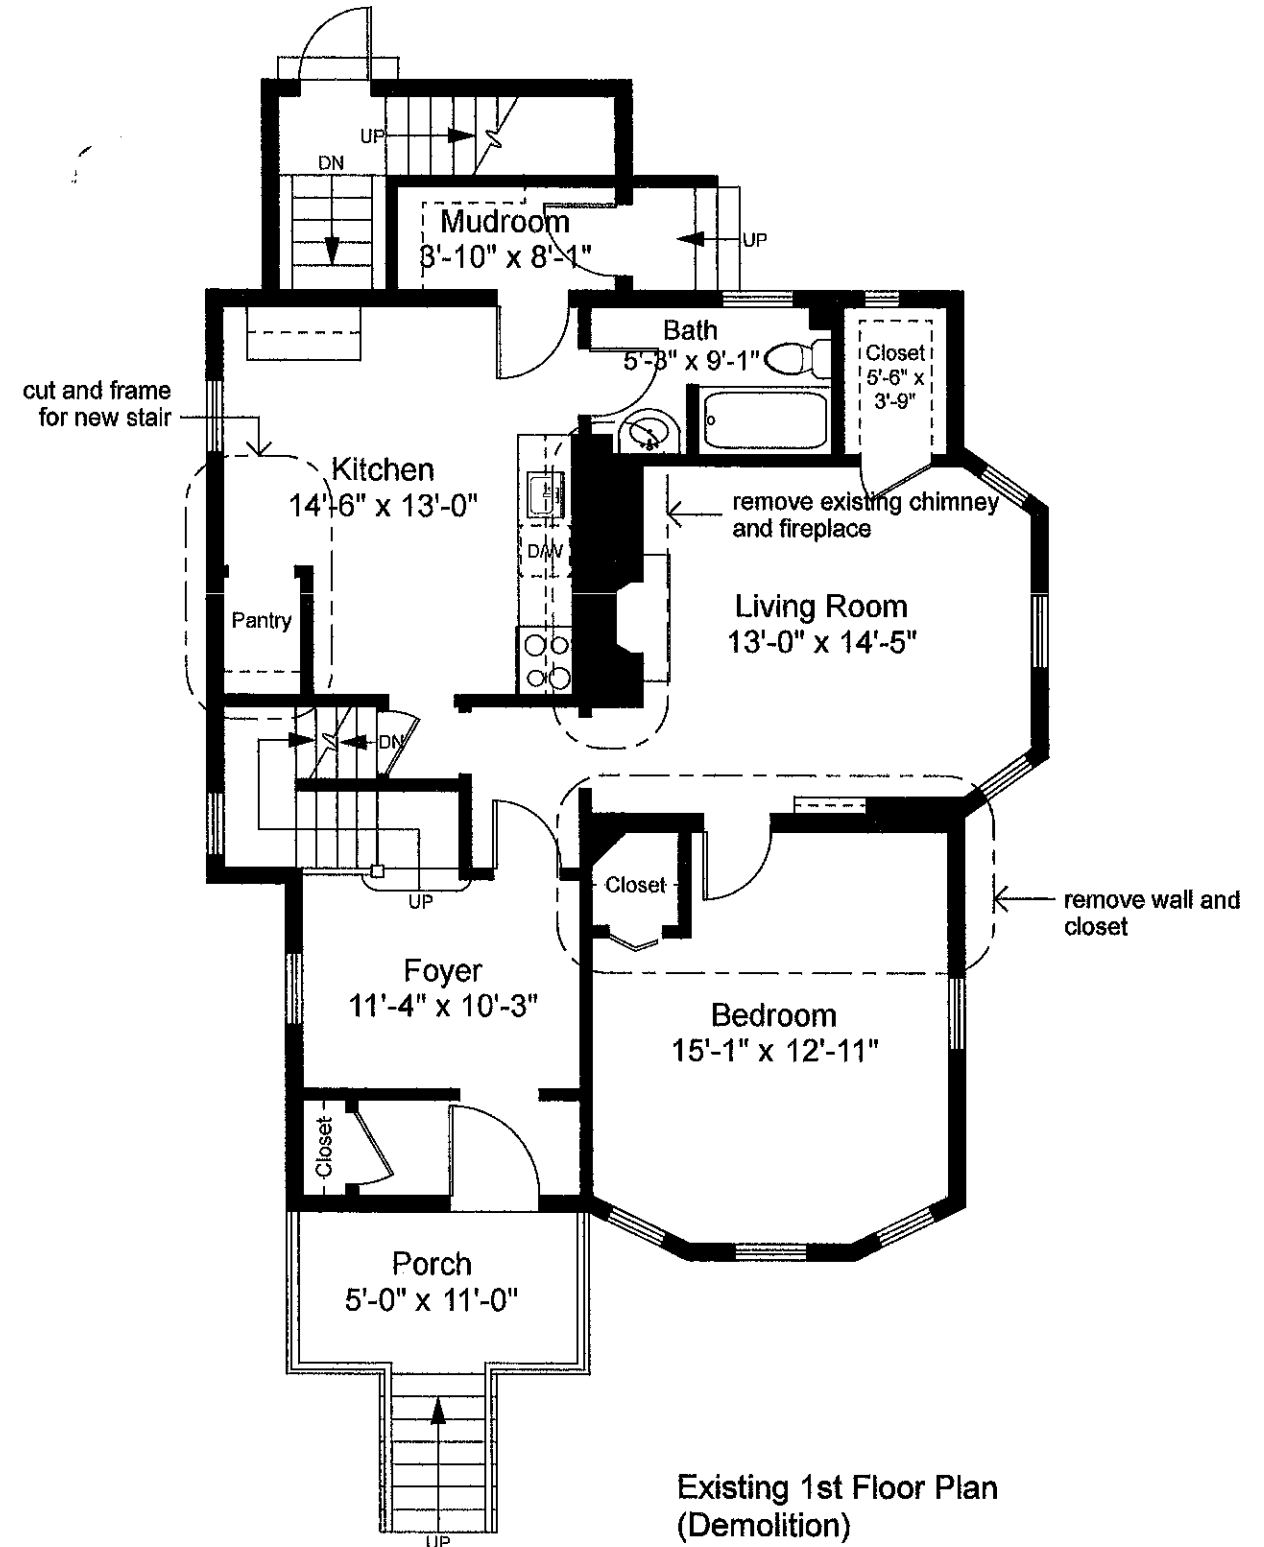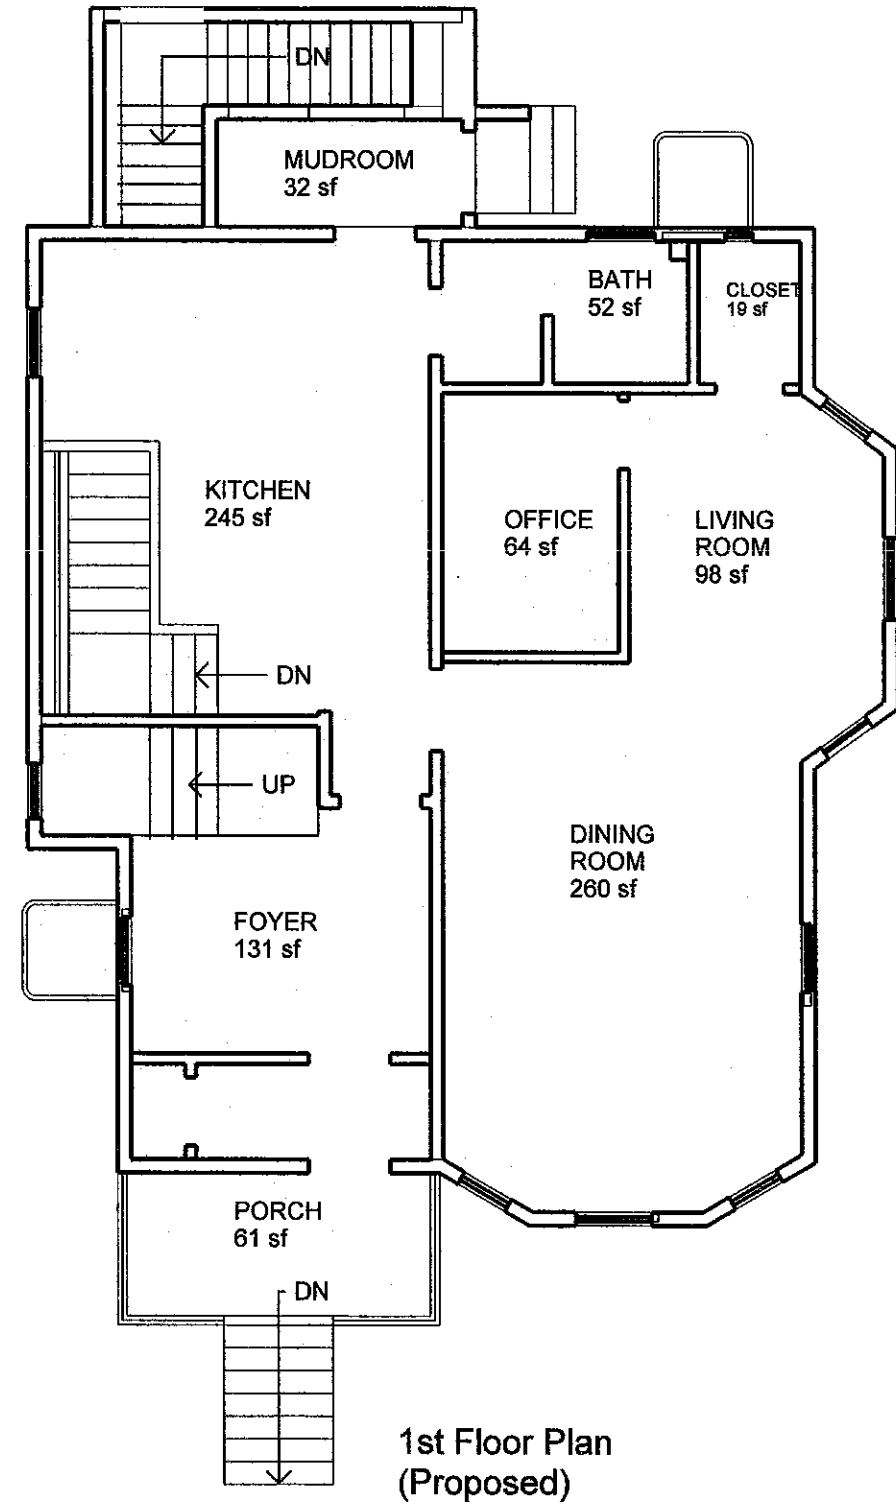

artisan builders
 10 Tyler Street
 Somerville MA 02143
 617-851-9020


Owner
 Joe and Jocelyn Tarkoff
 7 Dimick Street
 Somerville MA 02143
 617-270-8480

Issue date
 May 18, 2015

PROJECT
 Tarkoff
 Renovation


1st Floor
 scale 1/8" = 1'0"



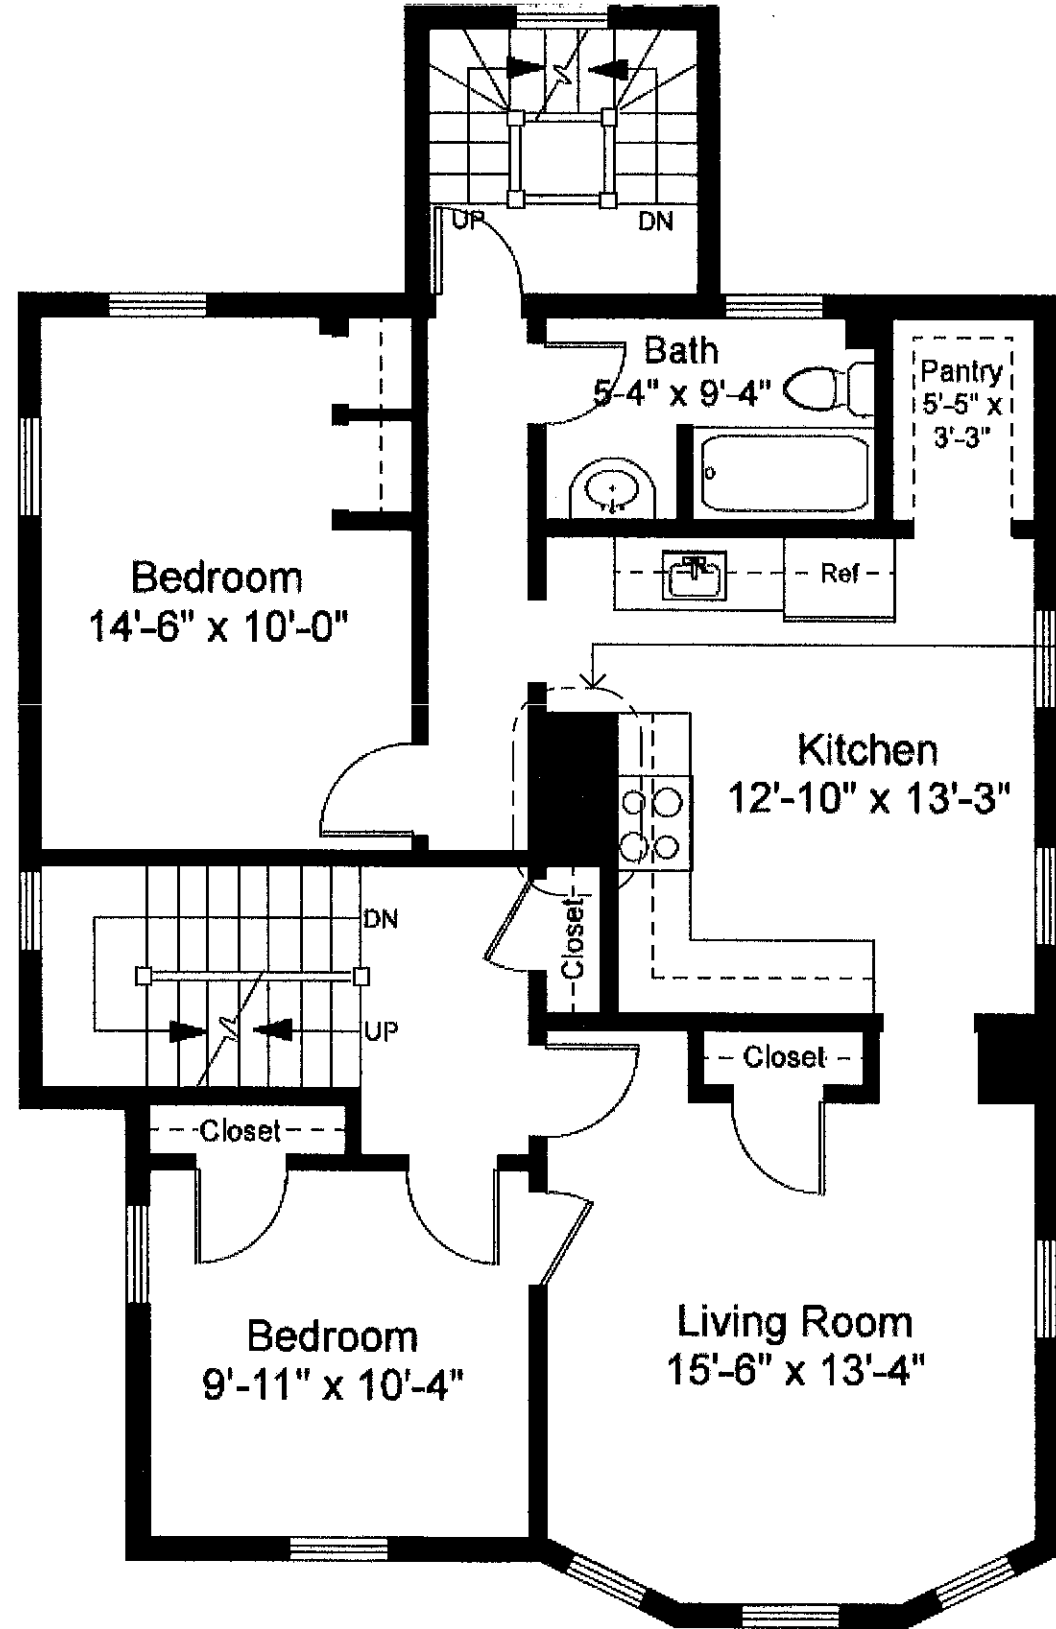

2nd Floor

remove chimney and patch and refinish as required

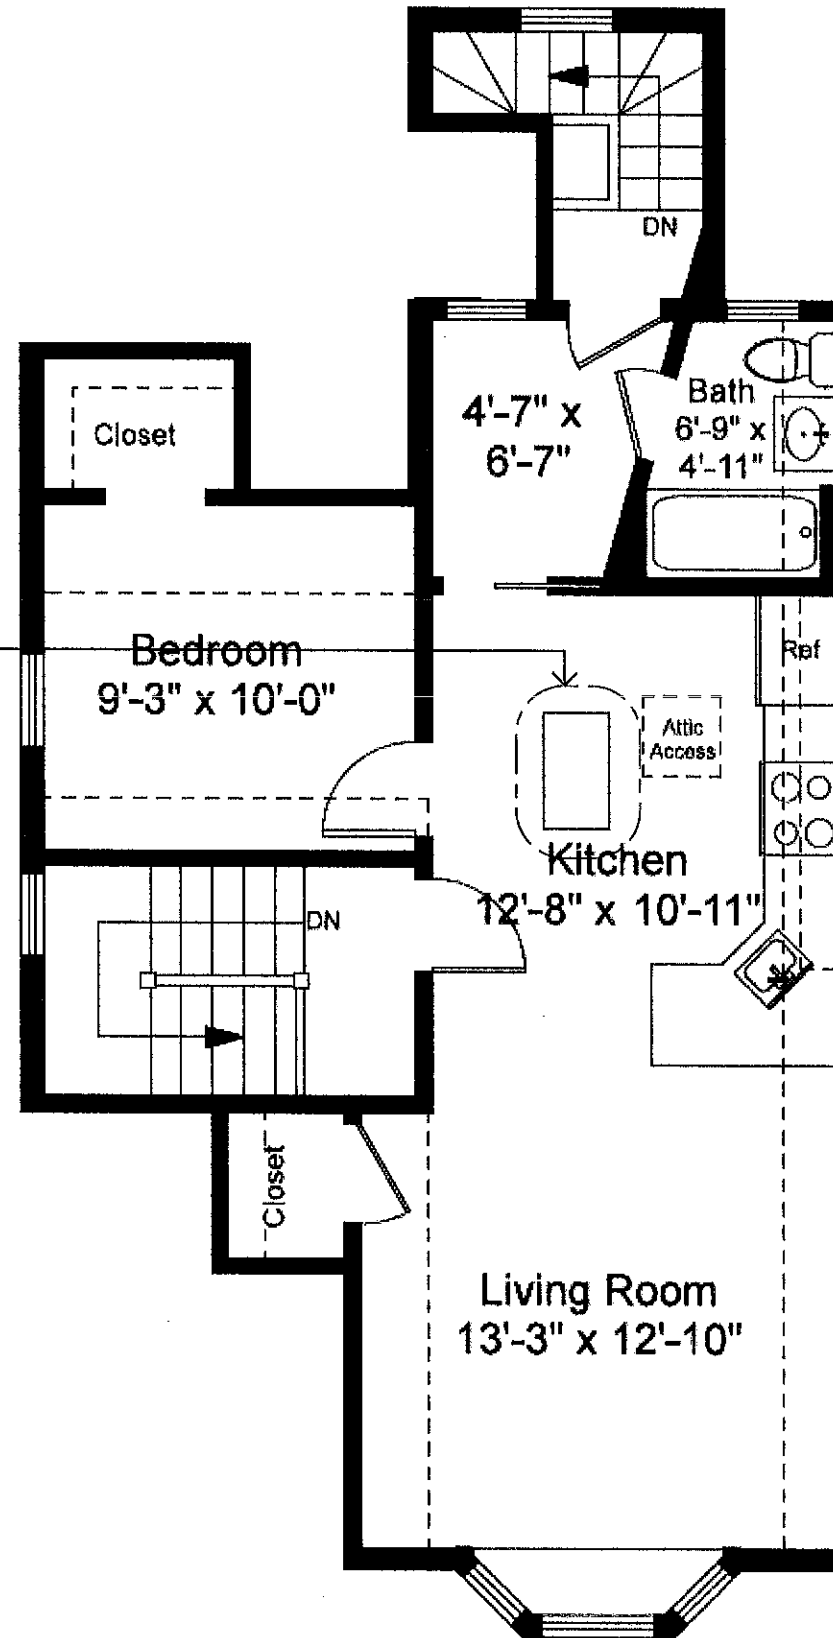

3rd Floor


artisan builders
 10 Tyler Street
 Somerville MA 02143
 617-851-9020

Owner
 Joe and Jocelyn Tarkoff
 7 Dimick Street
 Somerville MA 02143
 617-270-8480

Issue date
 May 18, 2015

PROJECT
 Tarkoff
 Renovation

3rd & 4th Floors
 scale: 1/8" = 1'0"

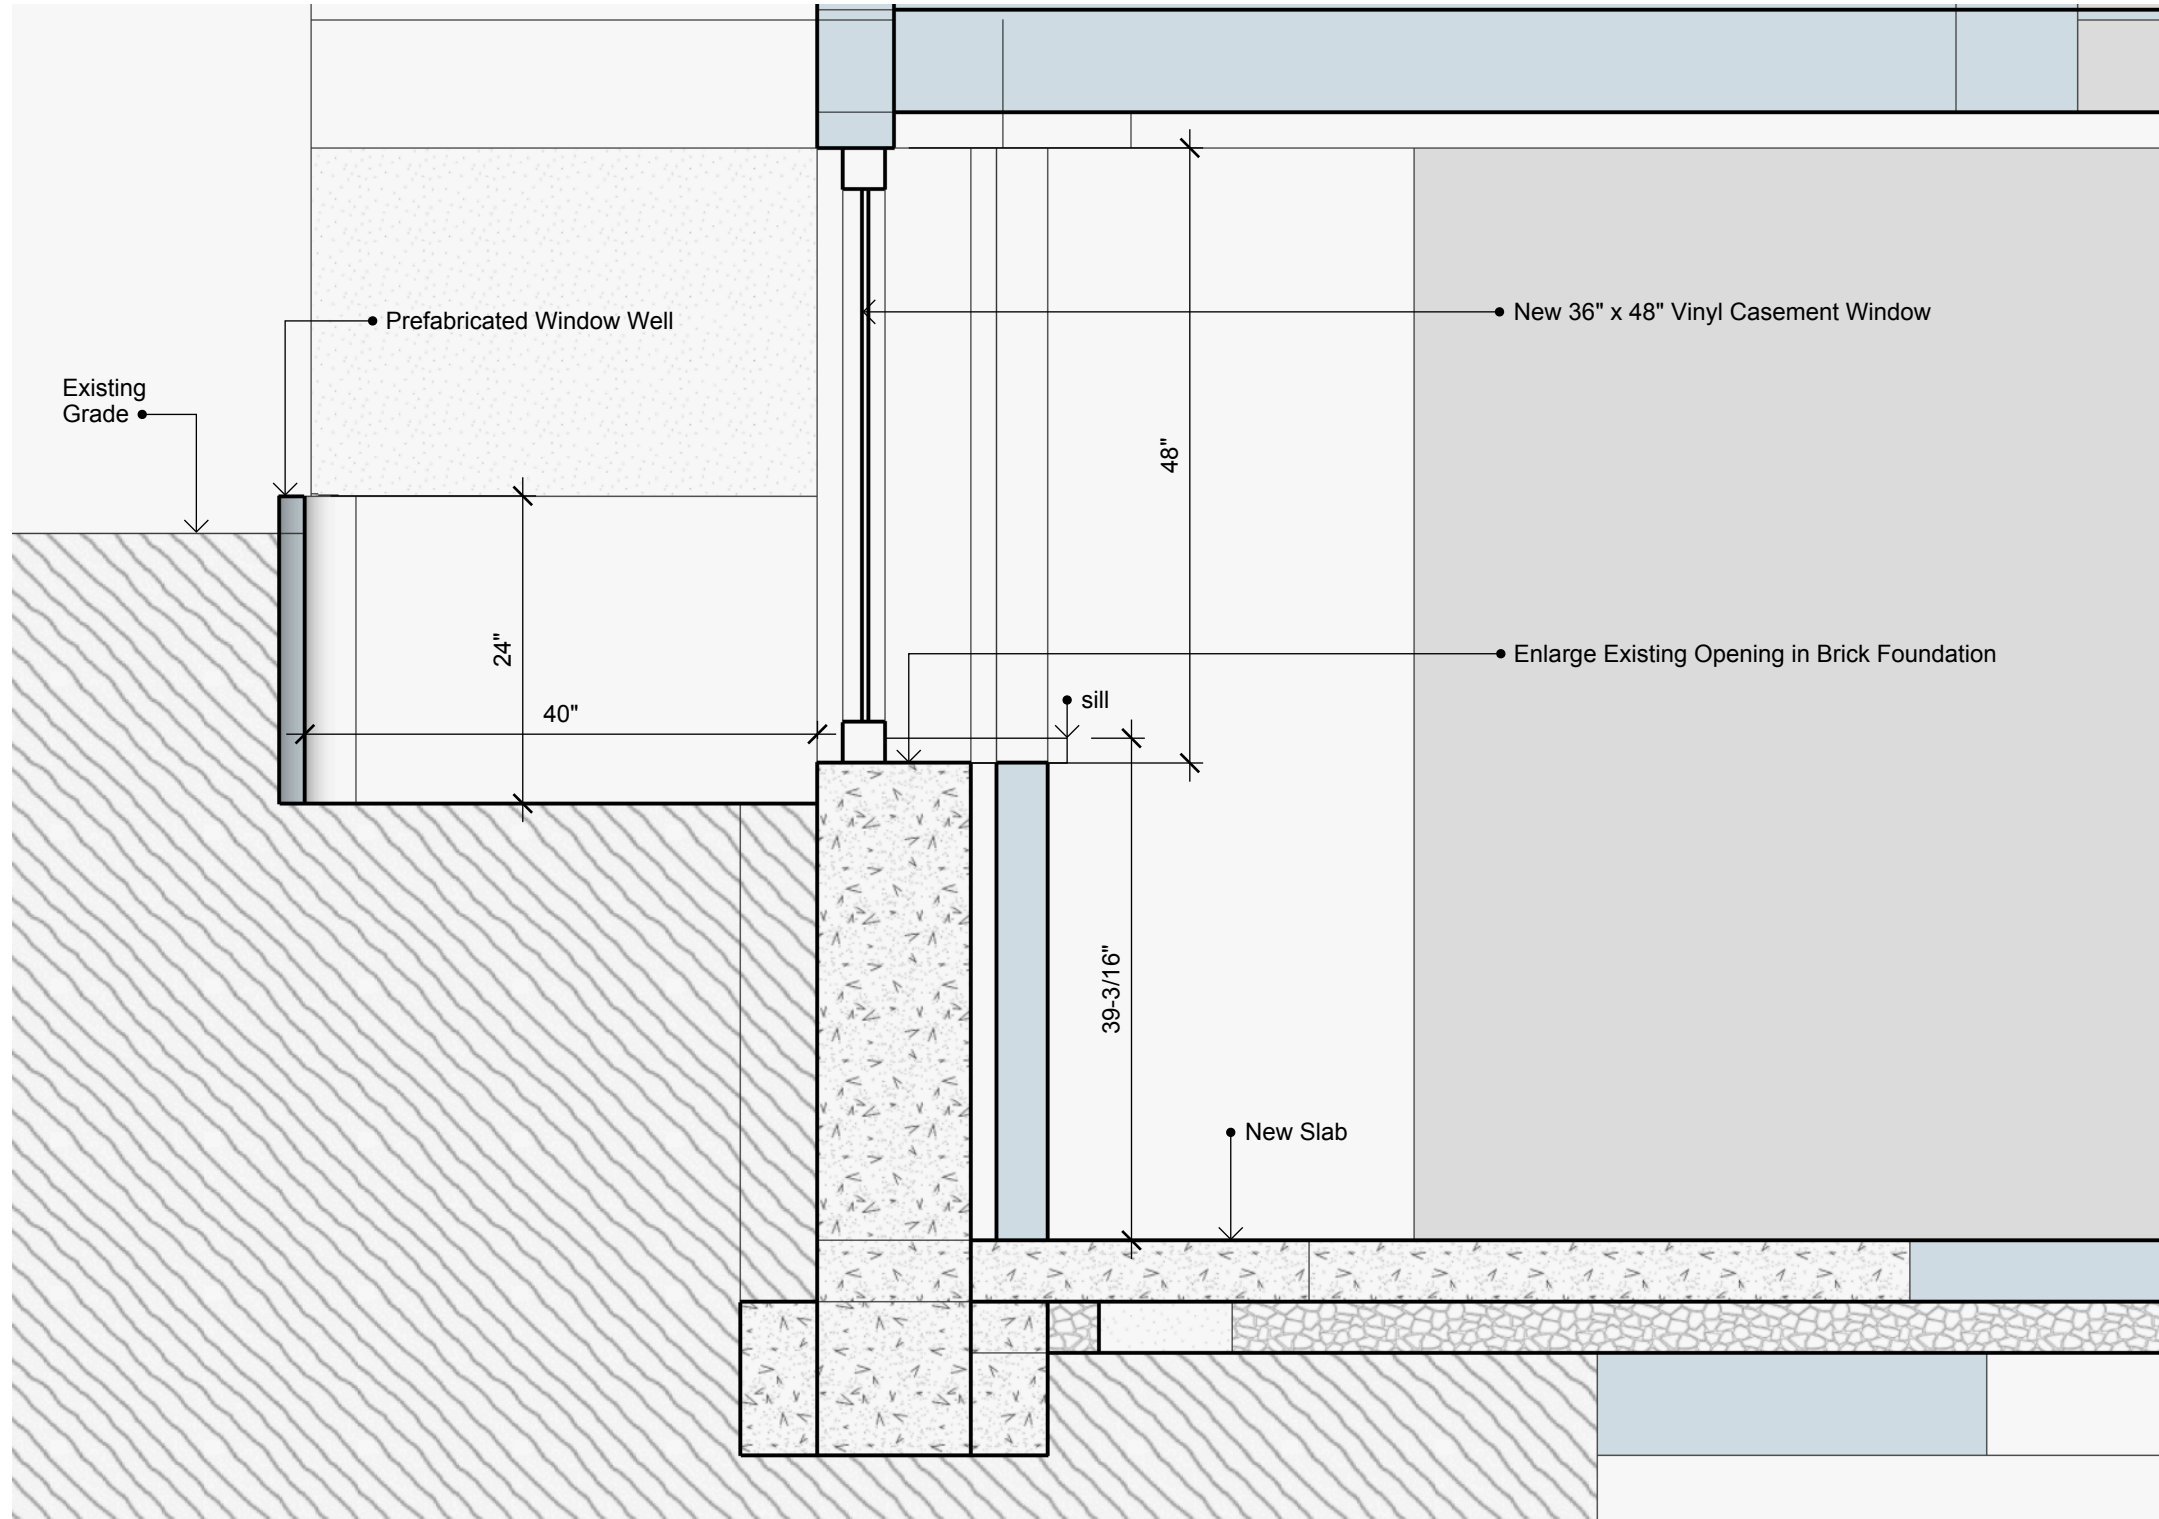

Section A Thru Window Well



Elevation A Showing New Basement Windows

artisan builders
 10 Tyler Street
 Somerville MA
 02143

Owner
 Joe and Jocelyn Tarkoff
 7 Dimick Street
 Somerville MA 02143

issue date
 May 18, 2015
 rev. 6.3.15

PROJECT
 Tarkoff
 Renovation

DRAWN BY
 R Caruso
 Elevation A