


**SLAB LEGEND**

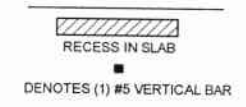

NOTE:  
USE 2500 PSI CONCRETE W/ BROOM  
FINISH FOR FLATWORK

**DESIGN CRITERIA**

THIS FOUNDATION SYSTEM FOR THIS RESIDENCE HAS BEEN DESIGNED TO MEET ALL REQUIREMENTS FOR FOUNDATIONS DESIGNED TO 2000 PSF SOIL BEARING CAPACITY. THE FOUNDATION SYSTEM IS DESIGNED TO 2000 PSF SOIL BEARING CAPACITY

**FOUNDATION PLAN**

**OFFICE COPY**

Not To Be Removed  
SARASOTA COUNTY CONSTRUCTION  
AND PROPERTY STANDARDS DEPT  
12-138545

FDSBC  
MAY 23 2013  
Examining & Inspections

**ARCHITECTS**  
**AB Design Group Inc.**  
1441 N. RONALD REAGAN BLVD.  
LONGWOOD, FL 32750  
PH: 407-774-6078  
FAX: 407-774-4078  
www.abdesigngroup.com  
AA #: 0003325


INT.	DATE	DESCRIPTION (SEE COVER SHEET)

**D-B-HORTON**  
America's Builder  
www.dbhorton.com  
CORPORATE 800

**SUBDIV. & LOT:**  
KENILWORTH  
ESTATES  
LOT # 6  
**PROJECT#**  
02089.000-6000  
**MODEL:**  
3801  
**GARAGE SWING:**  
LEFT  
**PAGE:**  
FOUNDATION  
PLAN

**ARCHITECT:**  
STATE OF FLORIDA  
MAY 22 2013  
JAMES CANTWELL  
AF NO 12079



**PRINT DATE:** 10/19/12  
**SCALE:** 1/4" = 1'-0"  
**SHEET**

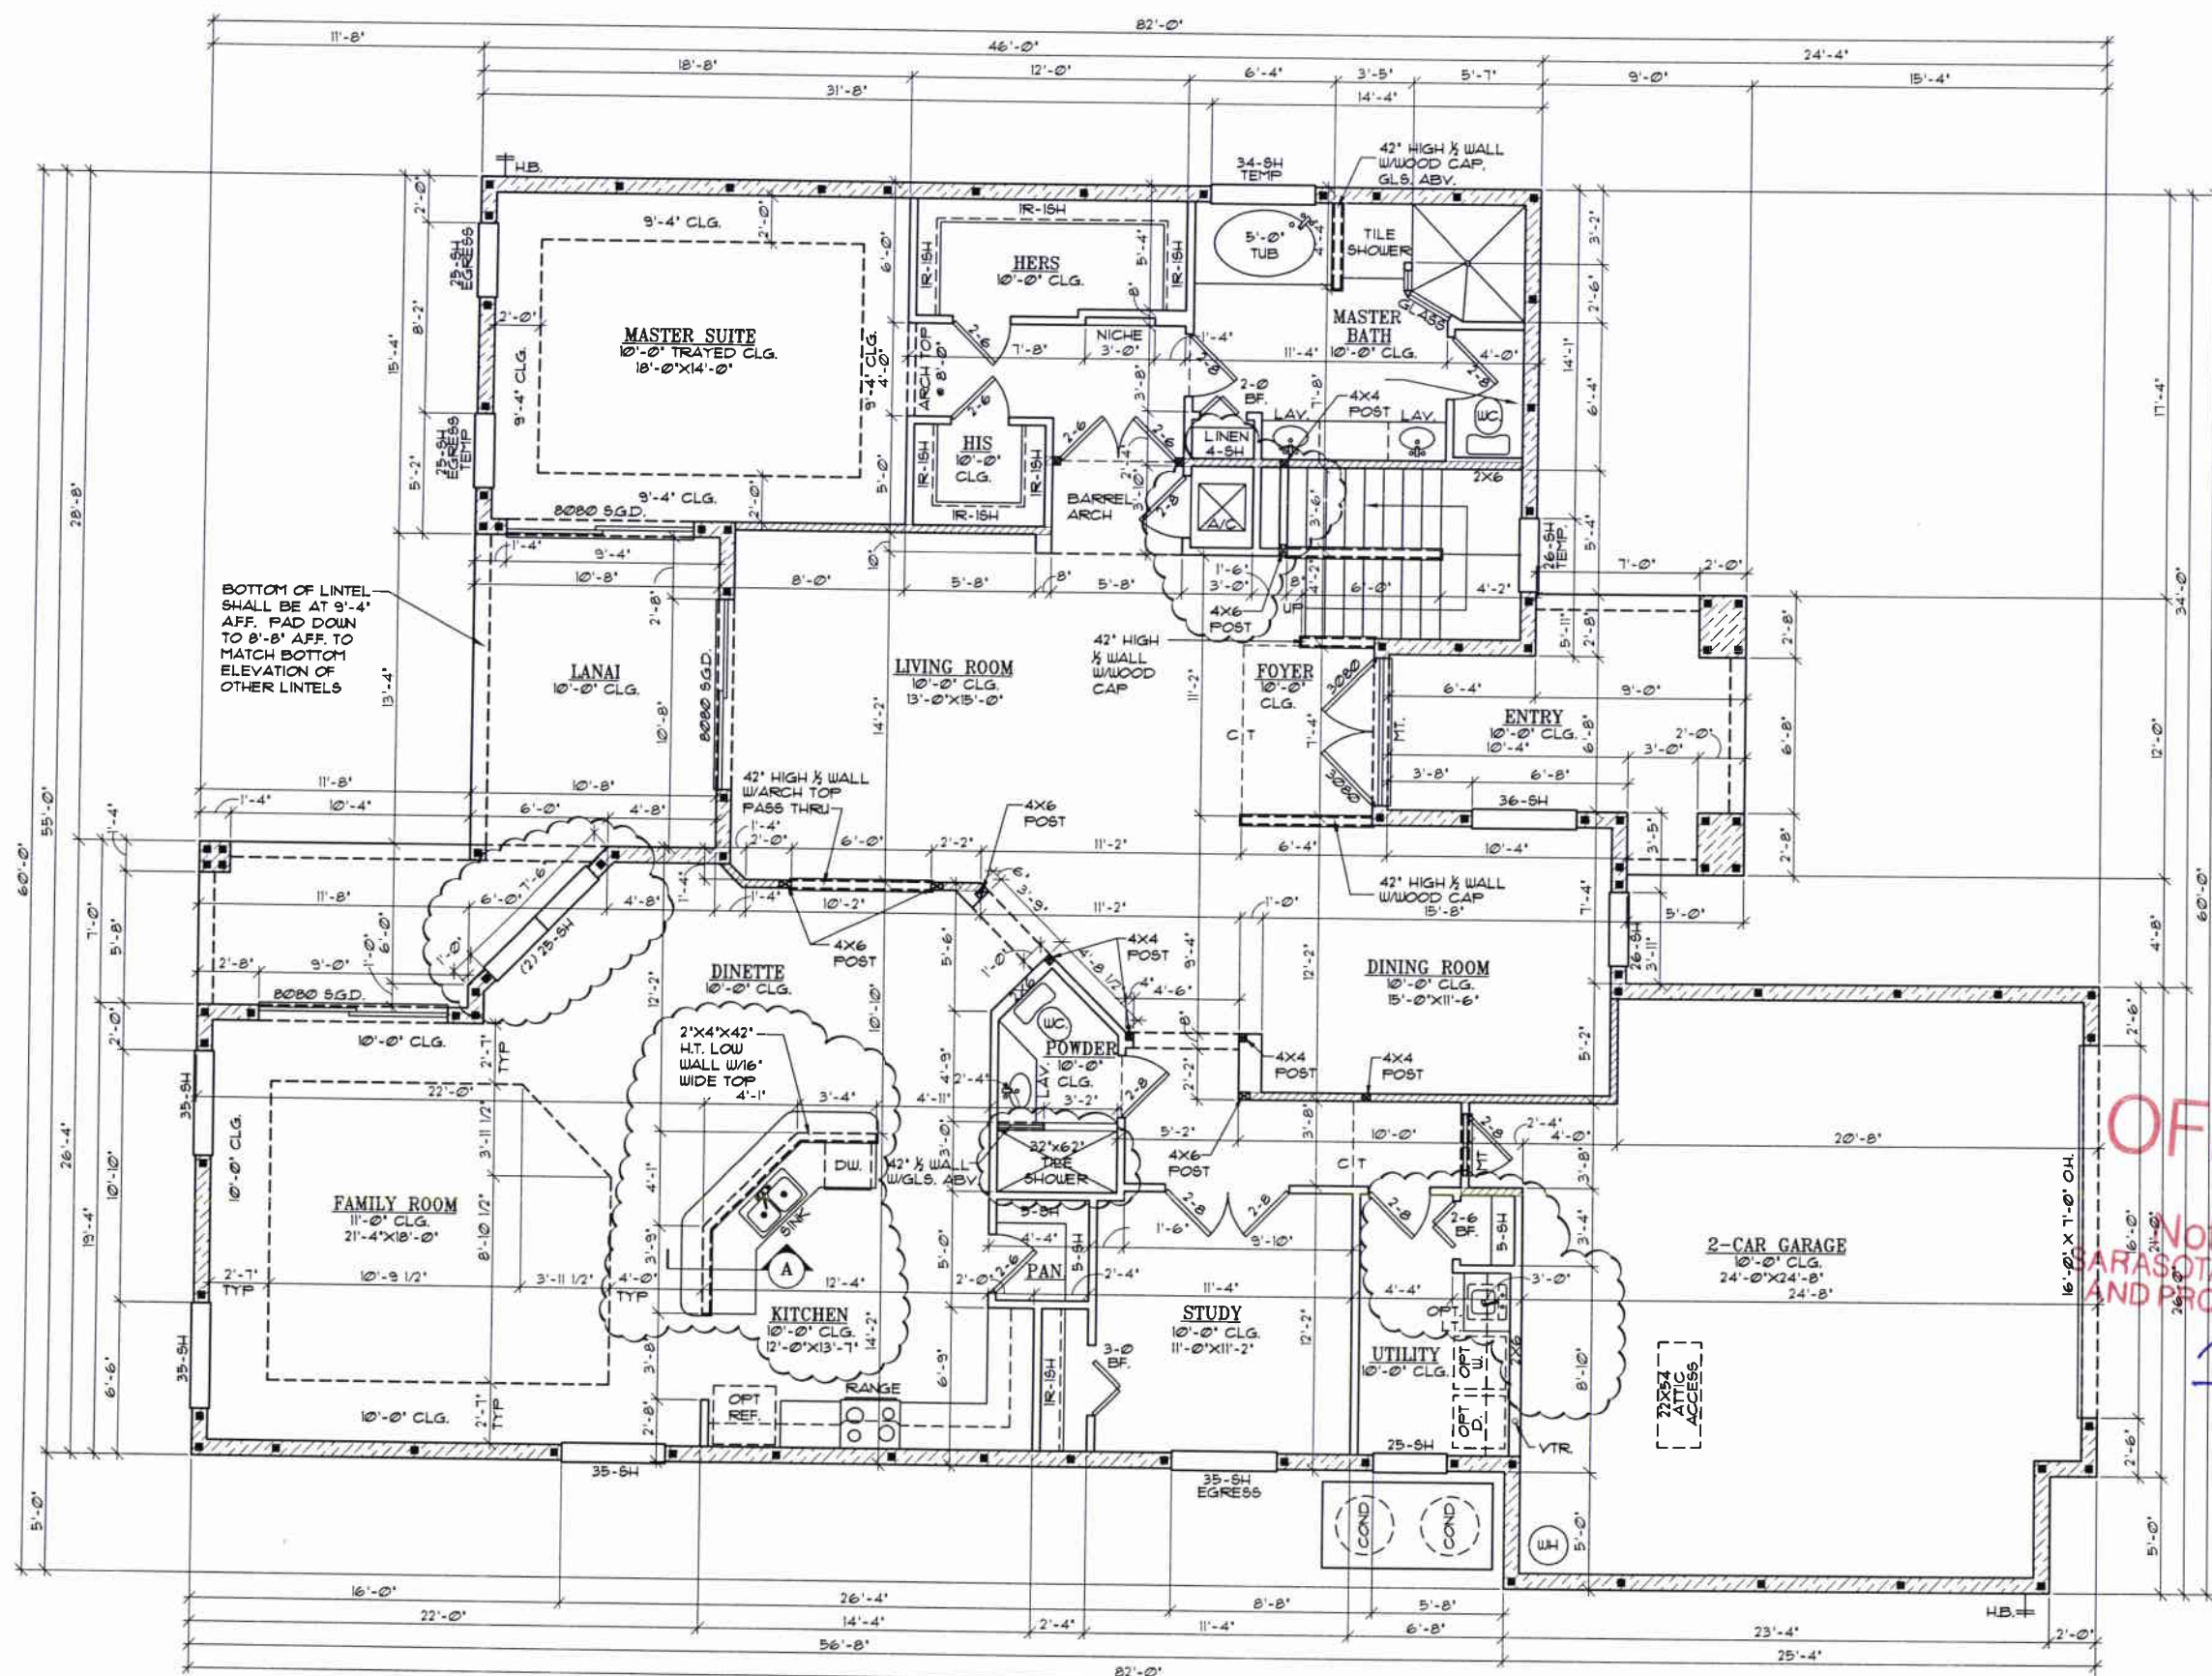

FIRST FLOOR PLAN

**SQ. FT. CALC.'S**

1ST FLOOR LIVING	2588	SQ. FT.
2ND FLOOR LIVING	1213	SQ. FT.
<b>TOTAL LIVING</b>	<b>3801</b>	<b>SQ. FT.</b>
GARAGE	622	SQ. FT.
ENTRY	140	SQ. FT.
LANAI	242	SQ. FT.
<b>TOTAL</b>	<b>4805</b>	<b>SQ. FT.</b>

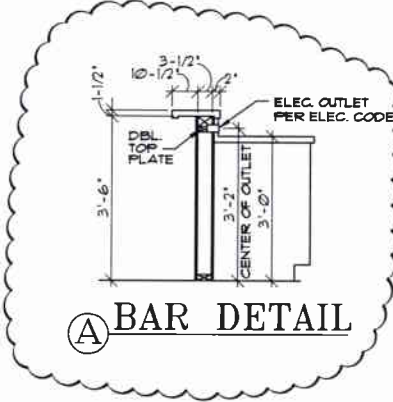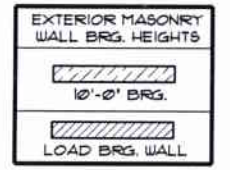

PDSBC  
MAY 22 2013  
Permitting & Inspections

**OFFICE COPY**  
Not To Be Removed  
SARASOTA COUNTY CONSTRUCTION  
AND PROPERTY STANDARDS DEPT  
12-138545

**ARCHITECTS**

**AB Design Group Inc.**  
1441 N. RONALD REAGAN BLVD.  
LONGWOOD, FL 32750  
PH: 407-774-6078  
FAX: 407-774-4078  
www.abdesigngroup.com  
AA #: 0003325

INT.	DATE	DESCRIPTION (SEE COVER SHEET)

**D.B. HORTON®**  
PHI  
LMS  
LMS

**America's Builder**  
www.dbhorton.com  
CORPORATE 800

**SUBDIV. & LOT:**  
KENILWORTH  
ESTATES  
LOT # 6

**PROJECT#**  
02089.000-6000

**MODEL:**  
3801

**GARAGE SWING:**  
LEFT


**PAGE:**  
FIRST  
FLOOR  
PLAN

**ARCHITECT:**  
STATE OF FLORIDA

MAY 22 2013

JAMES CANTWELL  
AR NO 12079

**PRINT DATE:** 10/19/12  
**SCALE:** 1/4"=1'-0"  
**SHEET**

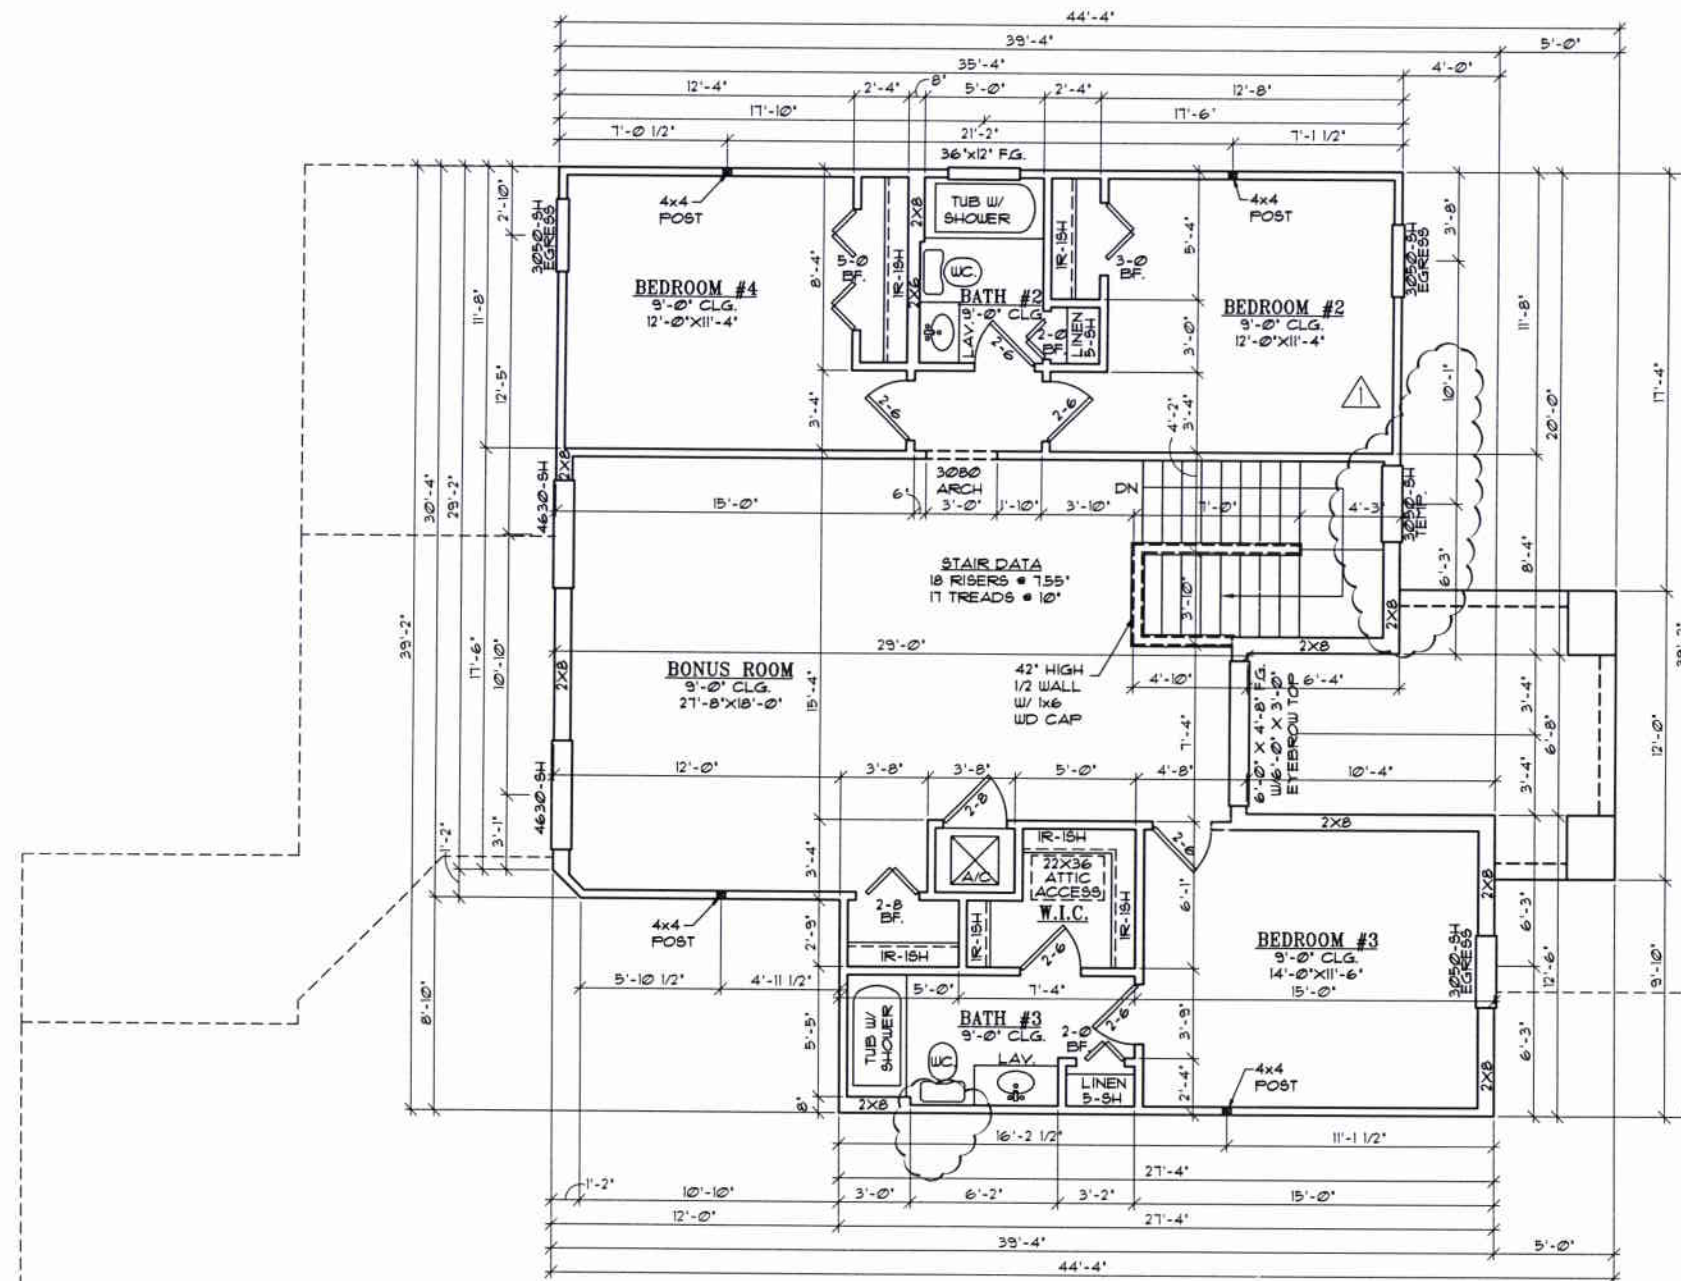

SECOND FLOOR PLAN

**NOTE:**  
ALL 2ND FLOOR INTERIOR DOORS  
ARE TO BE 8'-0" TALL, U.N.O.

Received  
PDS  
MAY 13 2013

OFFICE COPY

Not To Be Removed

Sarasota County Planning  
& Environmental Services



1441 N. RONALD REAGAN BLVD.  
LONGWOOD, FL 32750  
PH: 407-774-6078  
FAX: 407-774-4078  
www.abdesigngroup.com  
AA #: 0003325

INT.	DATE	DESCRIPTION (SEE COVER SHEET)
1	04/02/13	REVISED PLANS PER FIELD WALK ARTISONS

**D-R-HORTON**  
America's Builder  
www.drhorton.com  
Sarasota, FL

SUBDIV. & LOT:  
KENILWORTH  
ESTATES  
LOT # 6

PROJECT#  
02089.000-6000

MODEL  
3801

GARAGE SWING:  
LEFT

PAGE:  
SECOND  
FLOOR  
PLAN

ARCHITECT:  
STATE OF FLORIDA

APR 29 2013

JAMES CANTWELL  
FR NO 12079

PRINT  
DATE: 10/19/12  
SCALE: 1/4"=1'-0"

SHEET  
3