



FRONT ELEVATION
1/4"=1'-0"


12230

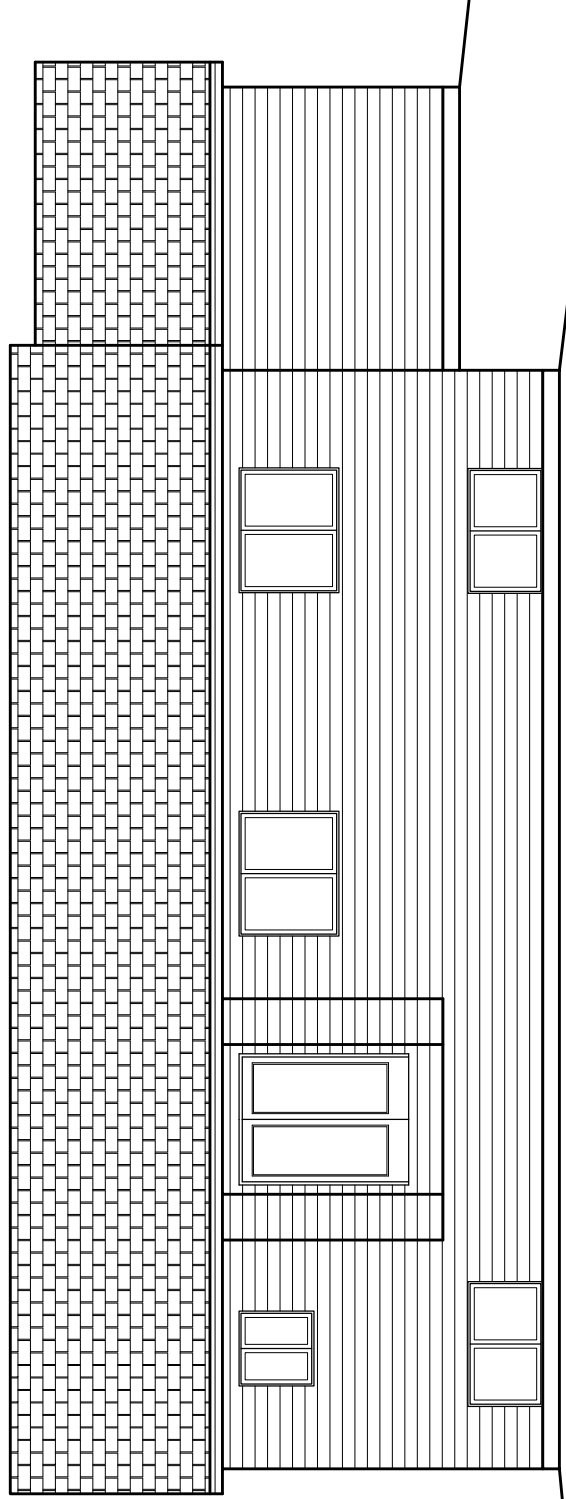

REAR ELEVATION
1/4"=1'-0"

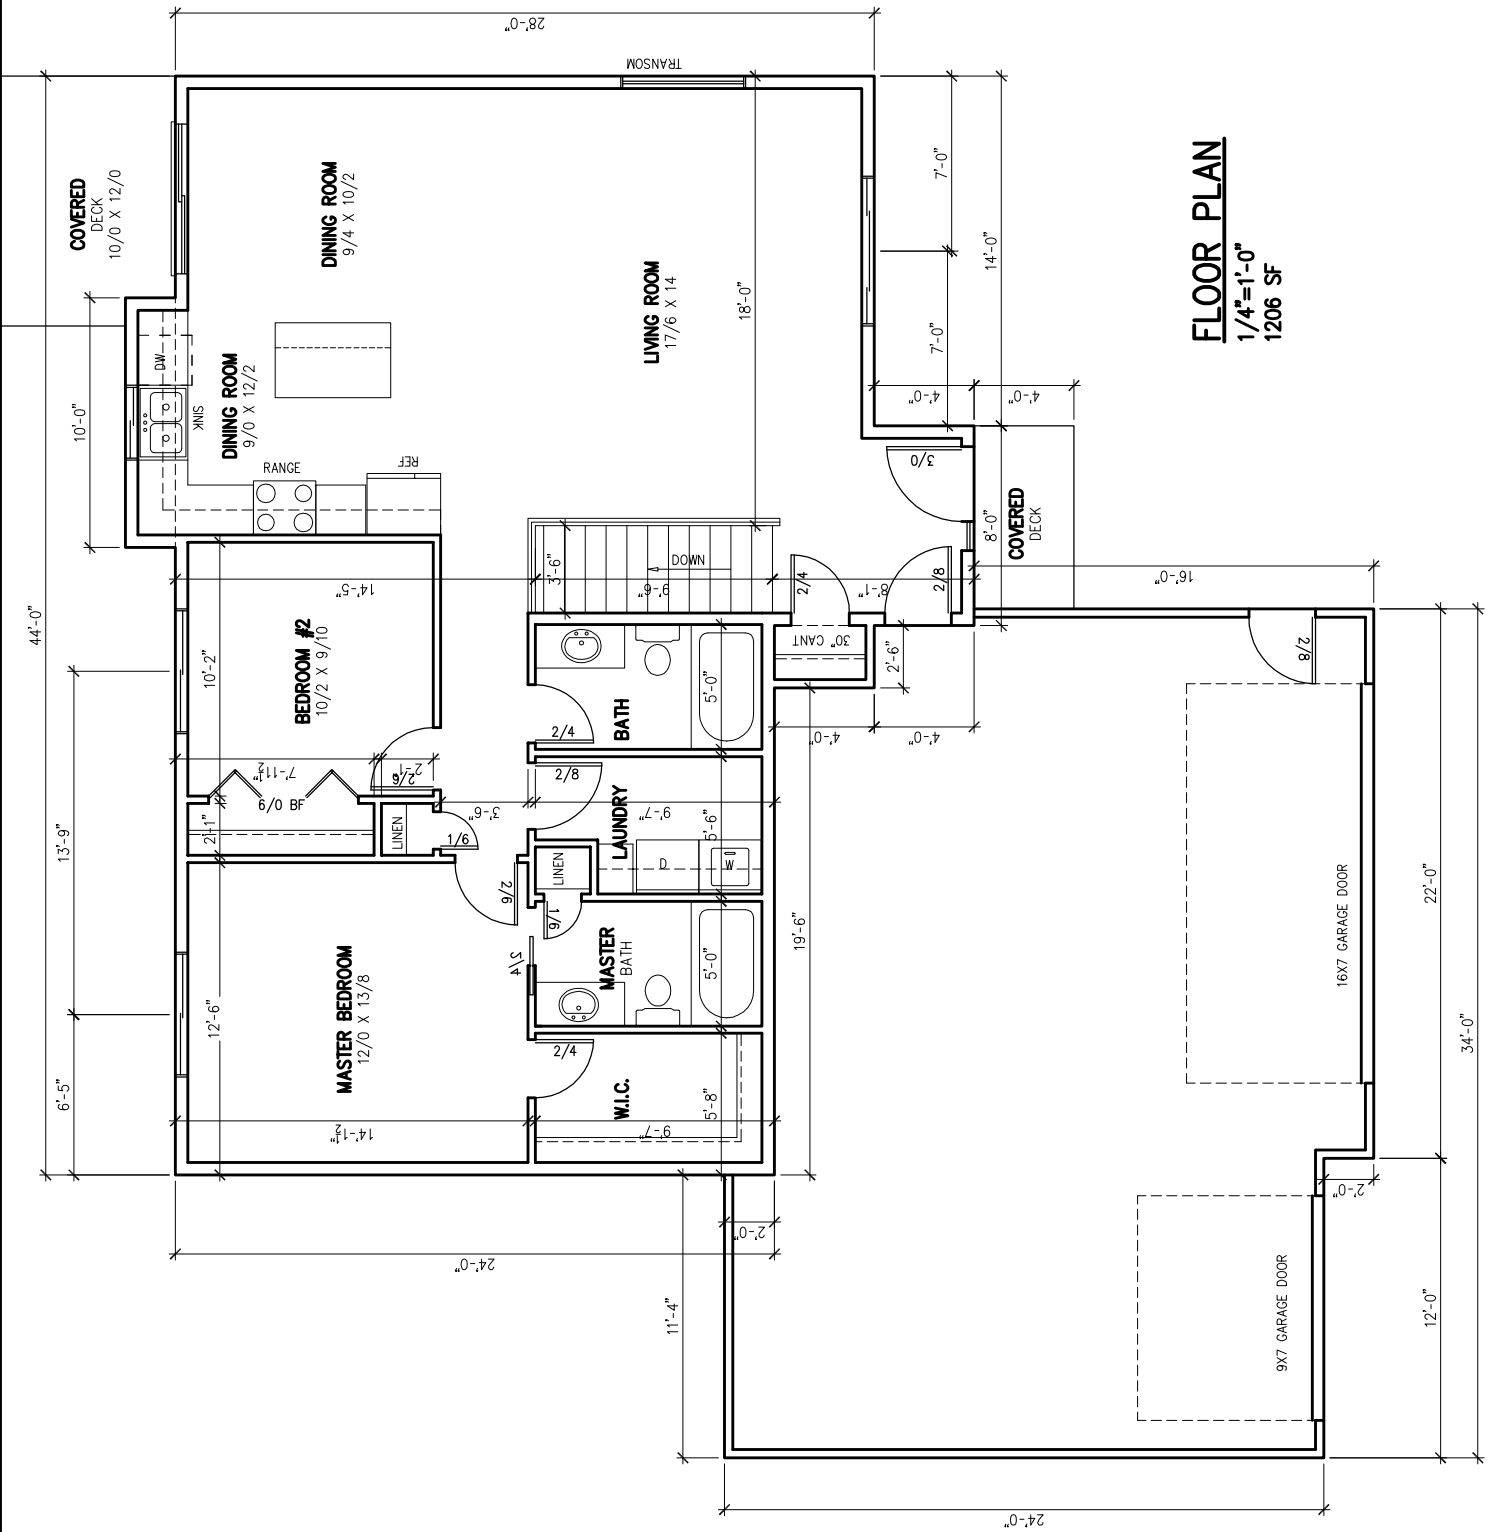

FLOOR PLAN
1/4"=1'-0"
1206 SF

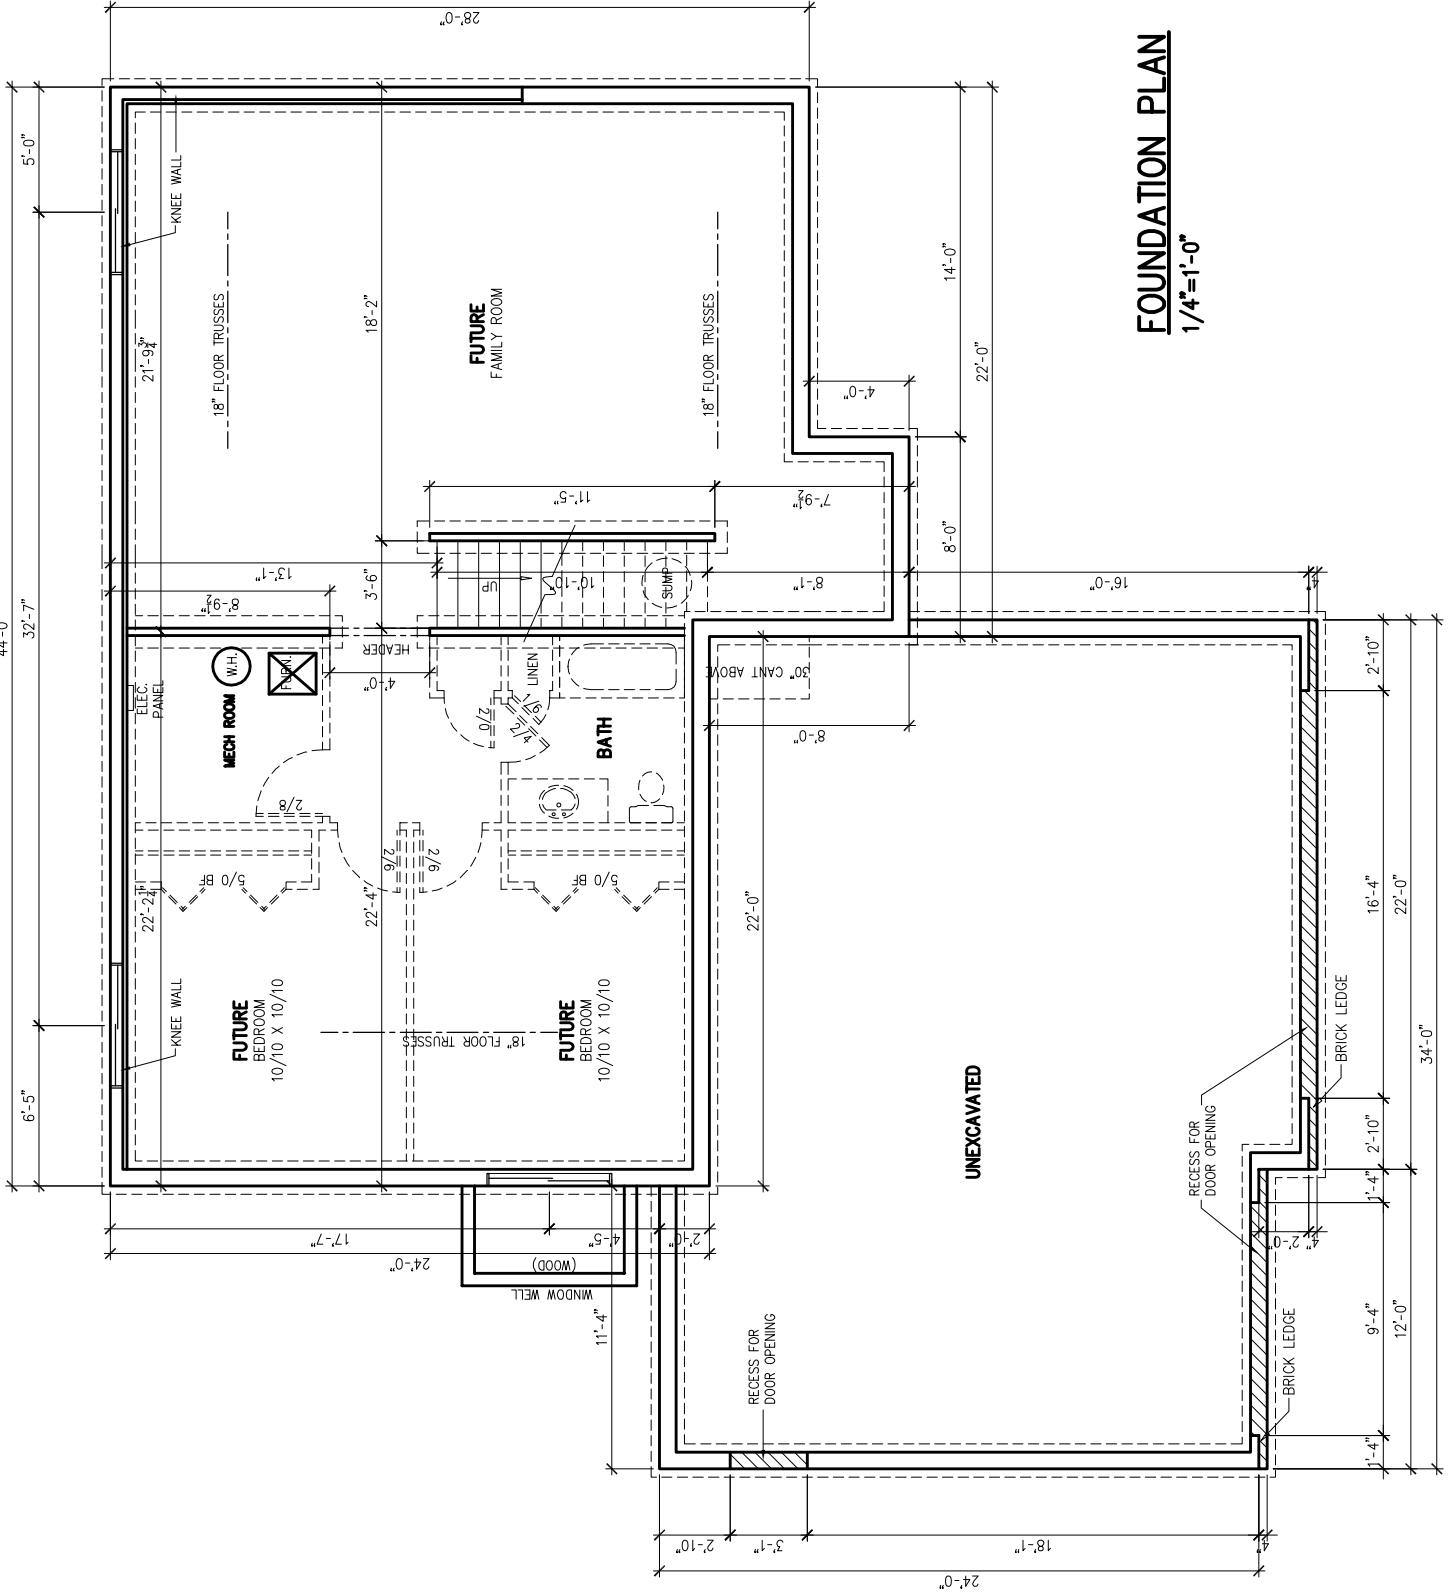

FOUNDATION PLAN
 1/4"=1'-0"