


SAFETY GLASS REQ'D

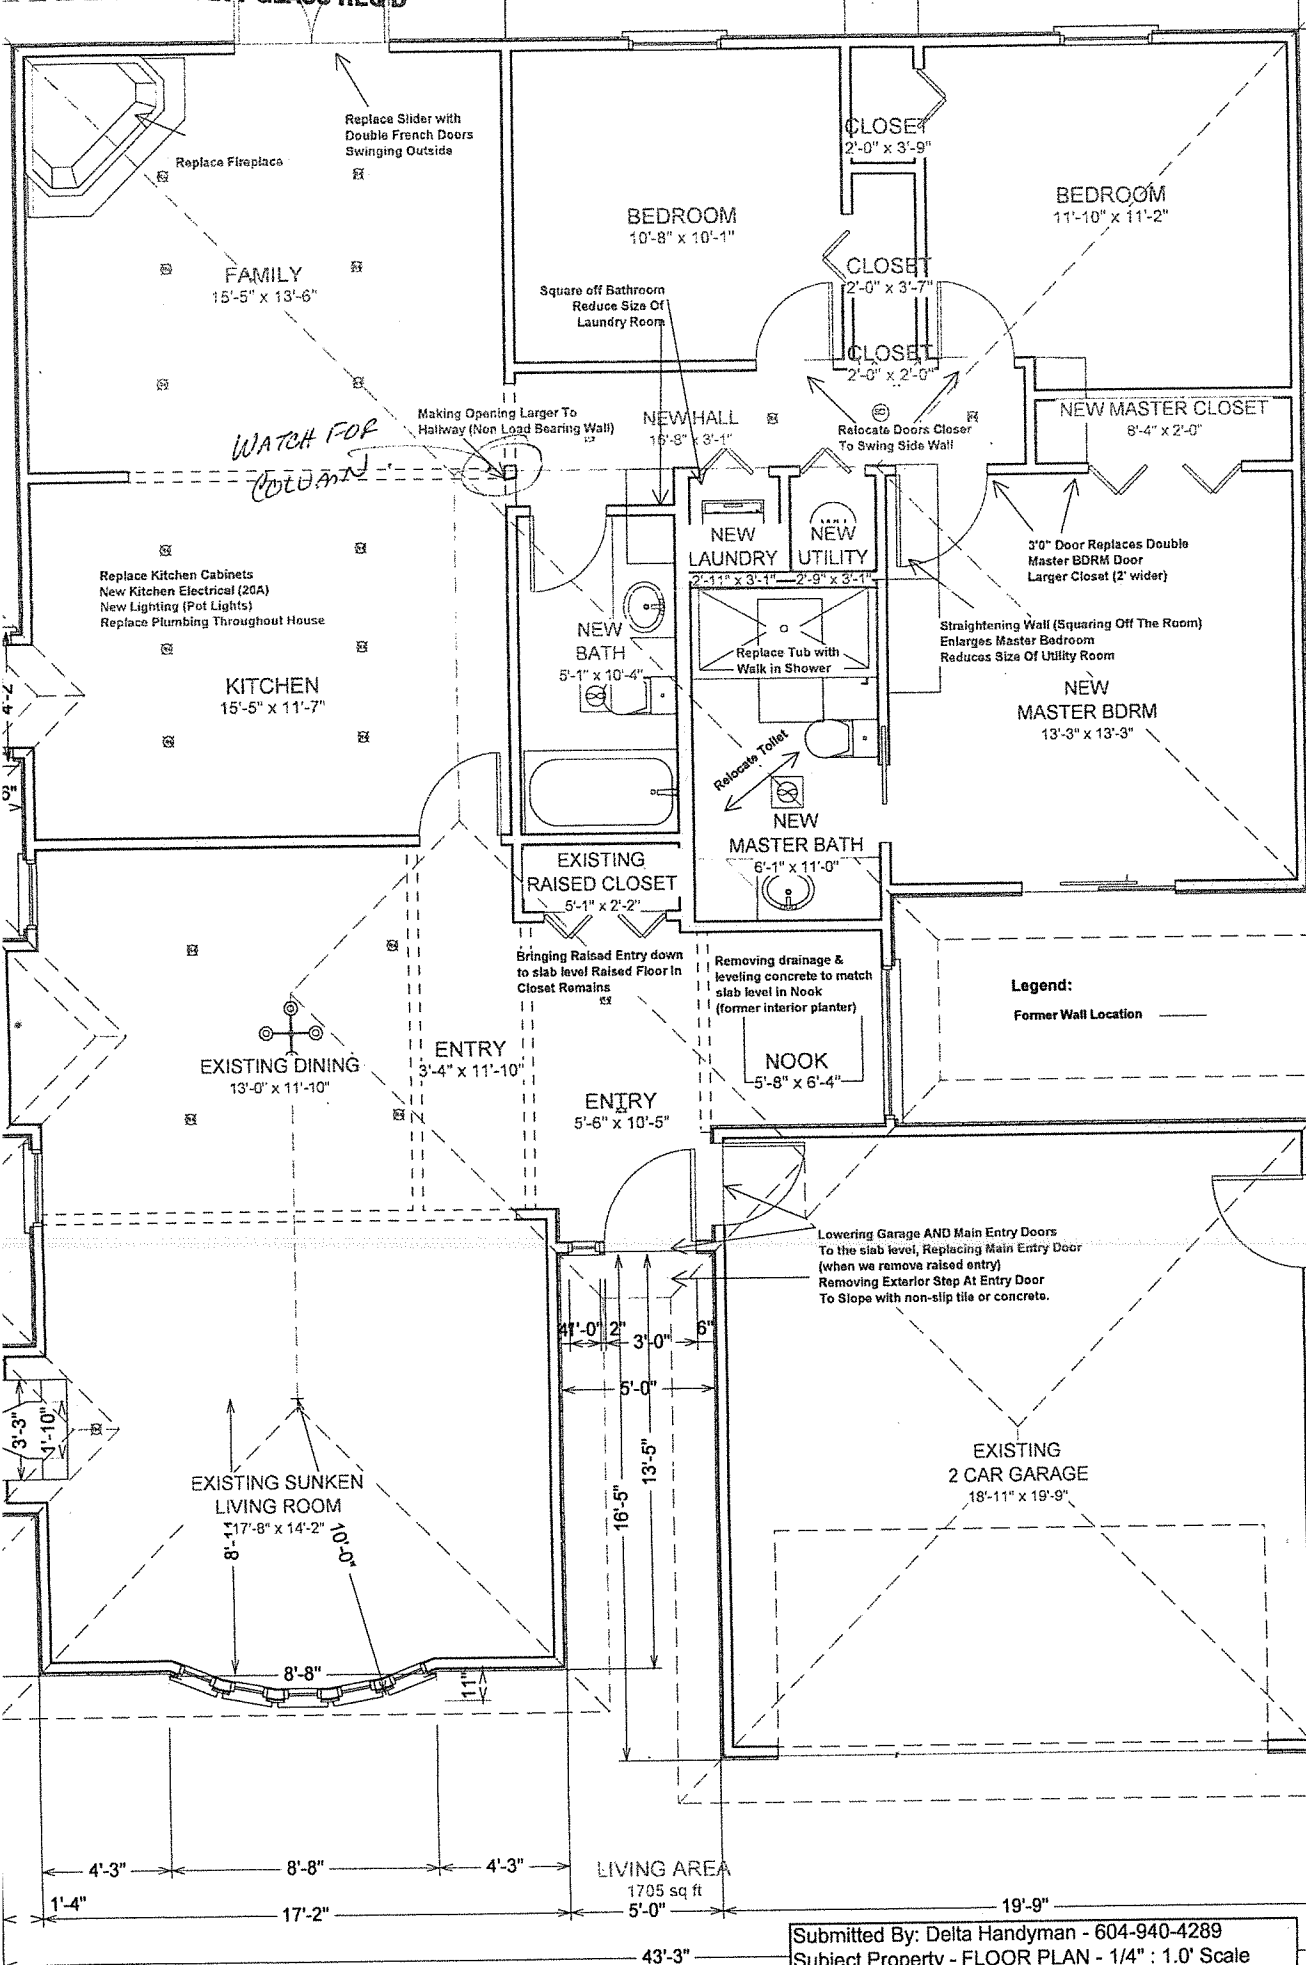

*WATCH FOR
COURTAIN*

Legend:
Former Wall Location

Submitted By: Delta Handyman - 604-940-4289
 Subject Property - FLOOR PLAN - 1/4" : 1.0' Scale
 11772 64th Ave
 Delta, B.C., V4E 1C8
 Lot 230 Section 12 Township 4 NW Dist Plan 60112

CONFORMANCE TO 2006 BCBC

