



A Sign Elevation - Front View
Scale: 3/16"=1'-0"

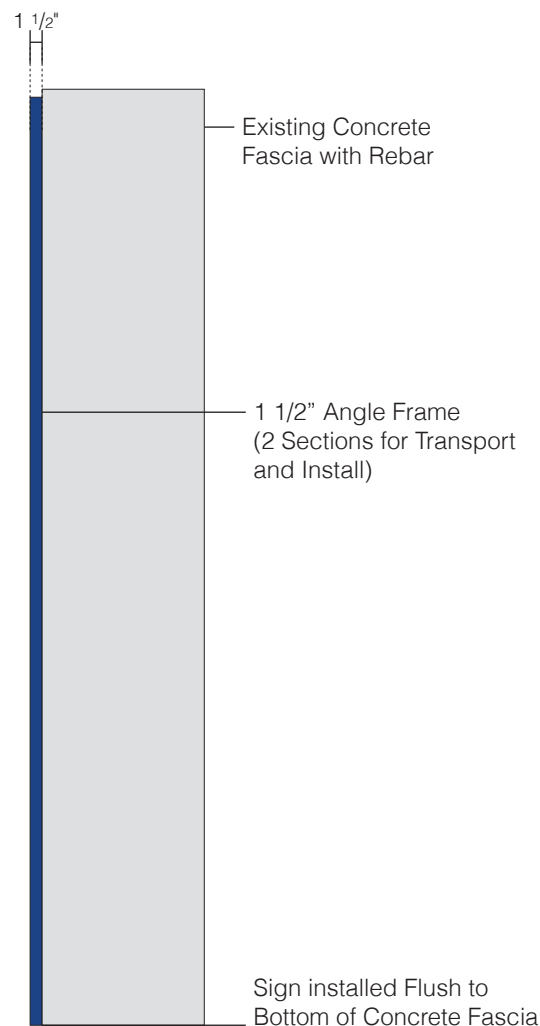

B Sign Elevation - Side View
Scale: 1/2"=1'-0"

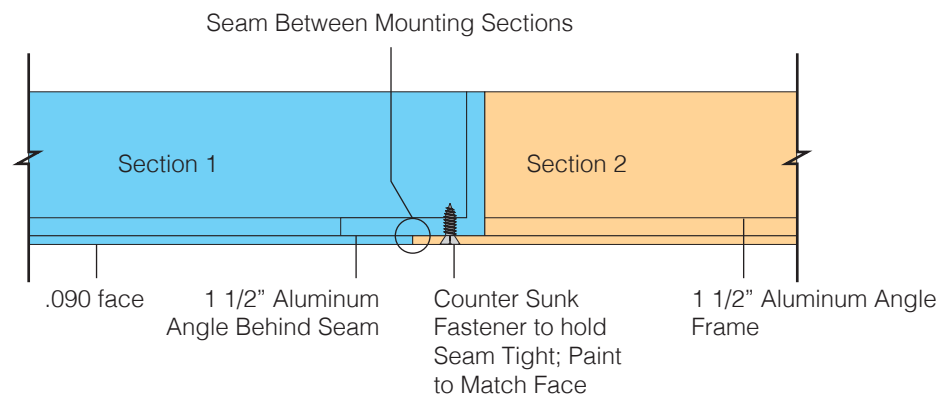

C Seam Between Mounting Sections - Plan View
Scale: 3/16"=1'-0"



D Photo for Reference
Not to Scale

Specifications

Qty = 1 439.02 Sq Ft

Single Face Non Illuminated Building Sign

Frame

- 1 1/2" Aluminum angle frame with internal aluminum angle structural support as required
- Frame built in 2 sections for transport and install
- Section 1 will have 51"W x 19 1/2"H corner cut into frame to allow sign to fit around existing canopy in field as required
- There will be 1" all around canopy for sign to fit between canopy and roof of wall section
- Face on section 2 to overlap frame on section 1 for best seaming of sections, Sections secured together in field at time of install with mechanical fasteners to hold seam tight
- .090 Aluminum faces seamed appropriately (5' x10' oversized sheets will be required)
- Faces and returns to be painted blue

Print

- Opaque digital prints applied first surface to aluminum faces as required on top portion only

Mounting

- Sign secured to buildings concrete fascia with 1 1/2" aluminum angle shoe to shoe and expansion anchors
- Sign will need to be transported and installed in 2 sections
- All exposed fasteners to be painted to match

** Please note, image may be blurry when printed, customer approved artwork as is
** Concrete contains rebar

Colors & Materials

Paint

Blue, Satin Finish - PMS 661 C

Vinyl

White, Arlon 2100-02

Digital Print

(Qty: 1) Section 1
- 242"W x 81"H (Includes 1" bleed on top & sides) (seamed as required)
- Opaque digital print on 3M controltac
- Clear Over-laminate
- Kiss Cut around perimeter
- No Weeding, No Masking

(Qty: 1) Section 2
- 307"W x 81"H (Includes 1" bleed on top & sides) (seamed as required)
- Opaque digital print on 3M controltac
- Clear Over-laminate
- Kiss Cut around perimeter
- No Weeding, No Masking

Poyant
Building Your Brand

125 Samuel Barnet Boulevard
New Bedford, MA 02745
800.544.0961 | poyantsigns.com

Elm Street
Parking Garage

51 Elm Street
New Bedford, MA

Project: 14182
Elm Street Parking Garage

Sales: Stephanie Poyant Moran
Louise Creamer
Date: 03.15.18
Designer: JST

Note:
This is an original unpublished drawing created by Poyant Signs, Inc. It is submitted for your personal use in connection with a project being planned for you by Poyant Signs, Inc. It is not to be shown to anyone outside your organization, nor is it to be reproduced, copied or exhibited in any fashion until transferred.

Revisions:

4-24-18 JST removed shapes from digital print, made smaller and changed bottom to white vinyl

4-25-18 JST changed photo, increased size of digital print to work better for photo

5-10-18 JST R1 changed black to blue

6-21-18 JST Tier 2 changed size, added notch to frame



This sign is intended to be installed in accordance with the requirements of Article 600 of the National Electrical Code and / or other applicable local codes. This includes proper grounding and bonding of the sign.

Approved By:
Approved for Construction


Martin B Higgins III
Date:

Building Sign

Option B

Sign Type 14182.1B-R1

1B.1
1 of 2

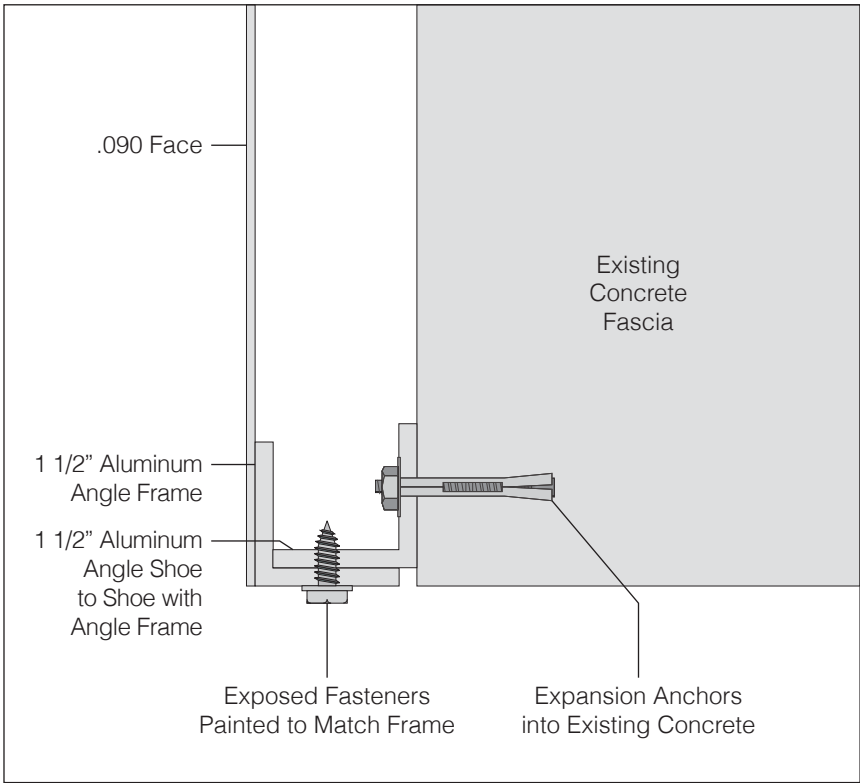

A Mounting Detail
Scale: 6"=1'-0"



A Photo Comp - Existing
Not to Scale



B Photo Comp - Proposed
Not to Scale



125 Samuel Barnet Boulevard
New Bedford, MA 02745
800.544.0961 | poyantsigns.com

Elm Street
Parking Garage

51 Elm Street
New Bedford, MA

Project: 14182
Elm Street Parking Garage

Sales: Stephanie Poyant Moran
Louise Creamer
Date: 03.15.18
Designer: JST

Note:
This is an original unpublished drawing created by Poyant Signs, Inc. It is submitted for your personal use in connection with a project being planned for you by Poyant Signs, Inc. It is not to be shown to anyone outside your organization, nor is it to be reproduced, copied or exhibited in any fashion until transferred.


Revisions:
4-24-18 JST removed shapes from digital print, made smaller and changed bottom to white vinyl
4-25-18 JST changed photo, increased size of digital print to work better for photo
5-10-18 JST R1 changed black to blue
6-21-18 JST Tier 2 changed size, added notch to frame

UL
This sign is intended to be installed in accordance with the requirements of Article 600 of the National Electrical Code and / or other applicable local codes. This includes proper grounding and bonding of the sign.

Approved By:
Approved for Construction
Martin B Higgins III
Date:


Building Sign

Option B

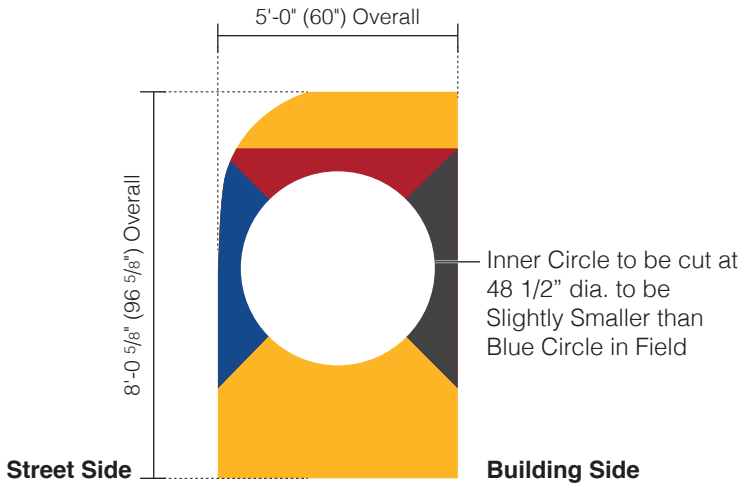

For Reference Only, Pattern to be Used to Cut New Faces

A Sign Elevation - Front View - Side A
Scale: 1/4"=1'-0"

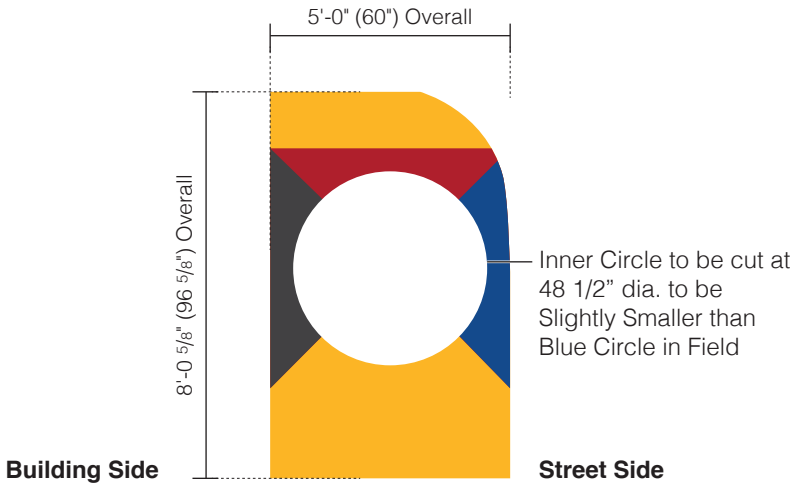

For Reference Only, Pattern to be Used to Cut New Faces

B Sign Elevation - Front View - Side B
Scale: 1/4"=1'-0"

Specifications

Qty = 2 Face, 1 for each side 50 Sq Ft Per Face

New Faces for Single Face Non Illuminated Blade Sign

* Sand, Prime and Paint Return/top, and bottom of cabinet yellow in field as required

- .090 Routed aluminum faces, 6' x 12' Oversized sheet required to avoid seams (check pattern before ordering)
- Center circle cut out to fit over existing blue circle on sign in field, circle is slightly smaller than existing blue circle
- Faces painted yellow on face and returns
- Opaque digital print applied 1st surface to faces as required
- New faces secured to existing in field with silicone and rivets as required

** Pattern of Face to be used to cut new faces
Pattern in PMs office

Colors & Materials

Paint

Yellow, Satin Finish PMS 1235C

Digital Print

- (Qty: 2, 1 of each)
- 60 1/2"W x 60 1/2"H (Includes bleed)
 - Opaque digital prints on 3M controltac
 - Clear Over-laminate
 - Kiss Cut around perimeter
 - No Masking
 - Match PMS Colors

Red, PMS 186 C
Gray, CMYK (0,0,0,90)
Blue, PMS 661 C

Poyant
Building Your Brand

125 Samuel Barnet Boulevard
New Bedford, MA 02745
800.544.0961 | poyant signs.com

Elm Street
Parking Garage

51 Elm Street
New Bedford, MA

Project: 14182
Elm Street Parking Garage

Sales: Stephanie Poyant Moran
Louise Creamer
Date: 03.15.18
Designer: JST

Note:
This is an original unpublished drawing created by Poyant Signs, Inc. It is submitted for your personal use in connection with a project being planned for you by Poyant Signs, Inc. It is not to be shown to anyone outside your organization, nor is it to be reproduced, copied or exhibited in any fashion until transferred.

Revisions:
5-10-18 JST R1 smaller face, smaller print, cut out circle
6-21-18 JST Tier2 scope

UL
This sign is intended to be installed in accordance with the requirements of Article 600 of the National Electrical Code and / or other applicable local codes. This includes proper grounding and bonding of the sign.

Approved By:

Date:

New Faces

Option A

Sign Type 14182.4A-R1 4A.1 1 of 1

Bottom of Blade Sign and Street Side/Top to be painted Yellow in Field as Required

New Faces to be Secured to Existing Face with Silicone and Rivets as Required



Required Pattern Shown in Red On Both Sides




Photo Comp - Proposed Not to Scale



New Face will cover top portion of blade sign, Existing "P" will stick through new faces

Bottom of Blade Sign and Street Side/Top to be painted Yellow in Field as Required

Photo Comp - Existing Not to Scale

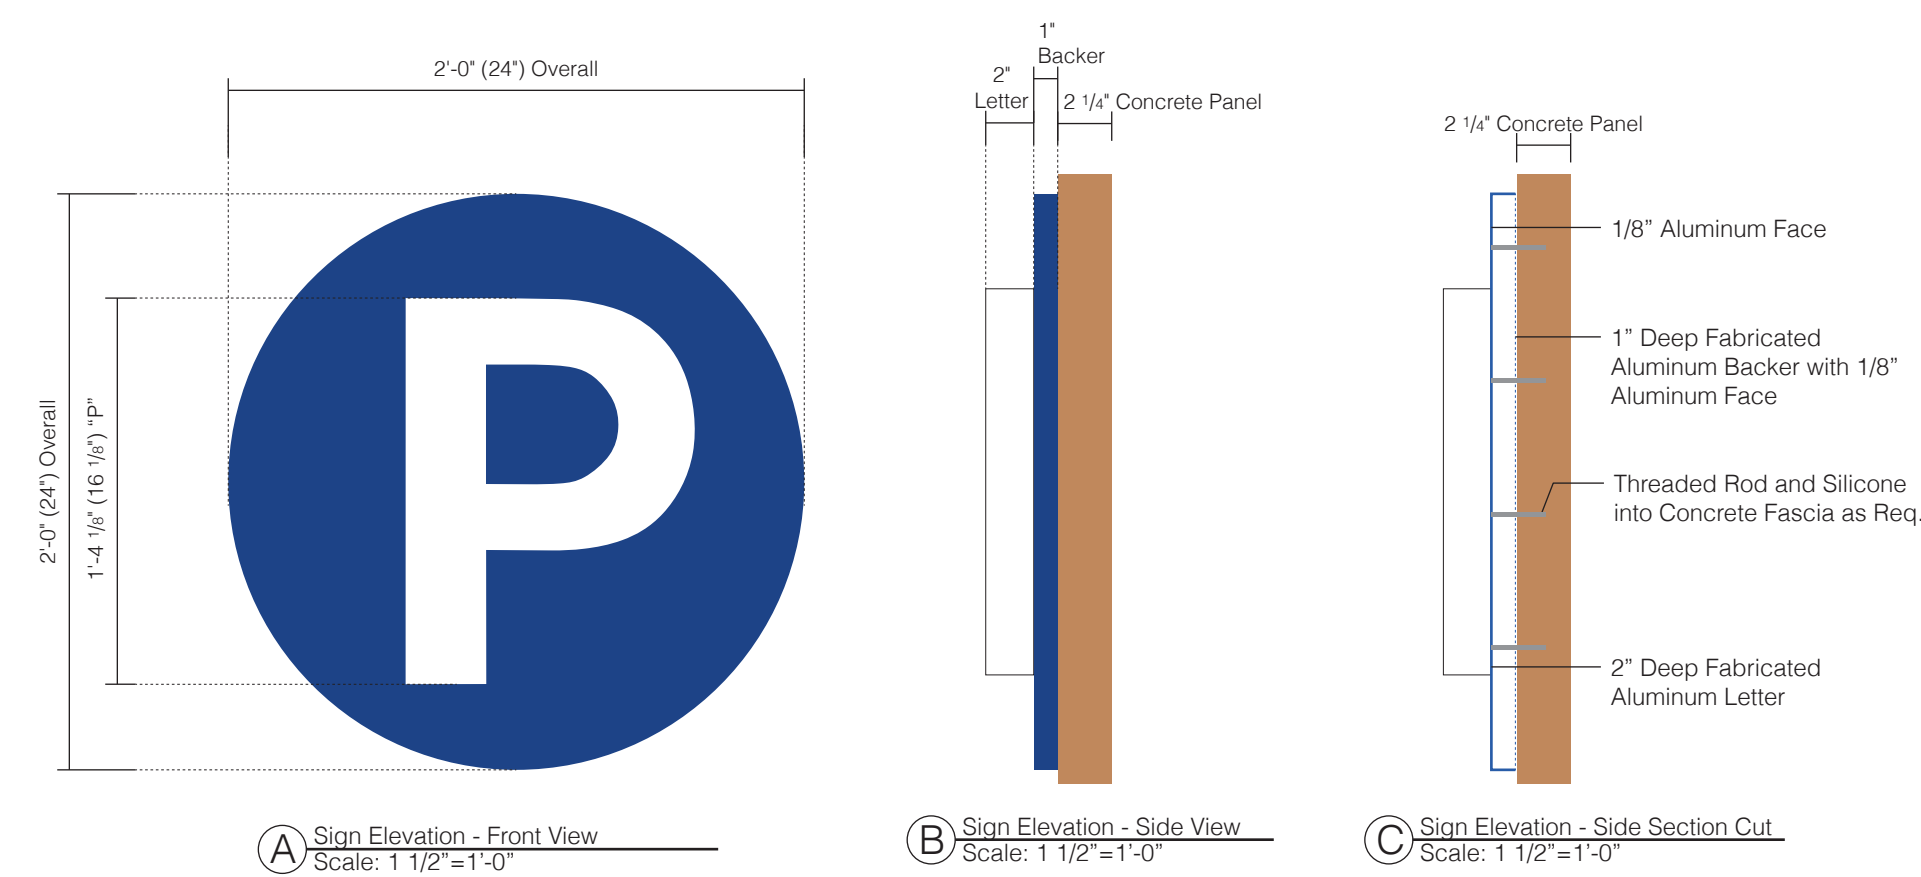

Specifications	
Qty = 1	4 Sq Ft

Single Face Non Illuminated Building Sign

- Backer**
- 1" Deep custom fabricated aluminum circle backer (built like reverse channel letters) with 1/8 aluminum face
 - Face and returns painted blue
 - Threaded rod studs welded to back of backer face as req.



- “P”**
- 2" Deep custom fabricated aluminum reverse channel letter
 - Face and returns painted white
 - Letter secured to backer with threaded rod, washer and nuts

- Mounting**
- Backer secured to buildings concrete fascia with threaded rod and silicone as required
 - Sign secured with at least 4 anchors to prevent wobbling

- * Pattern required for mounting
- * Sign to be mounted 70" above grade to bottom of sign

Colors & Materials

Paint

-  Blue, Satin Finish - Match PMS 661C
-  White, Satin Finish



125 Samuel Barnet Boulevard
New Bedford, MA 02745
800.544.0961 | poyantsigns.com

Elm Street
Parking Garage


51 Elm Street
New Bedford, MA

Project: 14182
Elm Street Parking Garage

Sales: Stephanie Poyant Moran
Louise Creamer
Date: 03.15.18
Designer: JST

Note:
This is an original unpublished drawing created by Poyant Signs, Inc. It is submitted for your personal use in connection with a project being planned for you by Poyant Signs, Inc. It is not to be shown to anyone outside your organization, nor is it to be reproduced, copied or exhibited in any fashion until transferred.

Revisions:
6-13-18 JST Tier 2 no change




This sign is intended to be installed in accordance with the requirements of Article 600 of the National Electrical Code and / or other applicable local codes. This includes proper grounding and bonding of the sign.

Approved By:
Approved for Construction

Date:

Dimensional Graphics

Option A

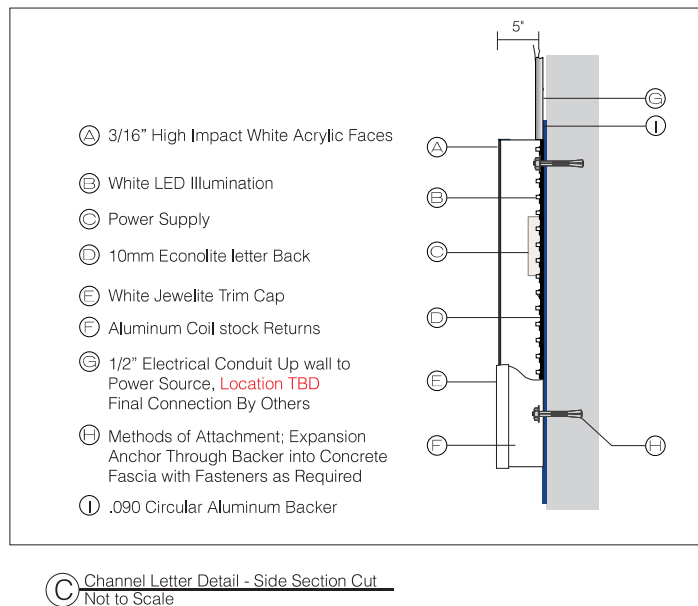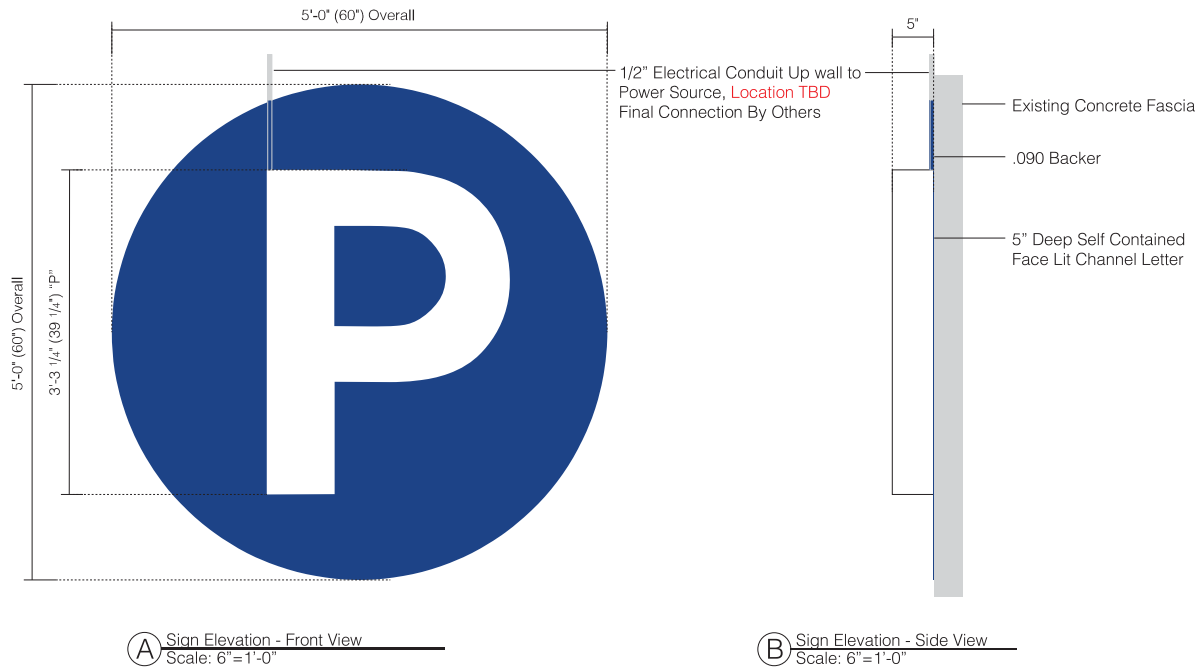

Specifications

Qty: 1

25 Sq Ft

Single Face Internally Illuminated Building Sign

* Remove and Dispose of Existing Building Sign

"P"

- 5" Deep self contained face lit channel letter
- 3/16" White acrylic face
- 1" White jewelite trim cap
- White coil-stock returns
- Power supply located in letter
- Conduit to run to power source as required
- Backer
- .090 Routed aluminum circular backer
- Face and returns painted blue
- Secure to back of letter as required
- Mounting
- Letter and backer to be secured to existing concrete fascia with expansion anchors as required

* Final connection by others

* Multi tap power supplies

VIF

- Confirm overall height of sign location
- Location of existing electrical
- Confirm which direction conduit to run
- Customer to confirm mounting location

Colors & Materials

Paint

Blue, Eggshell Finish - Match PMS 661 C

Faces

3/16" White Acrylic Face

Trim Cap

1" Blue Jewelite

Returns

5" Deep White Coil stock Returns

Poyant
Building Your Brand

125 Samuel Barnett Boulevard
New Bedford, MA 02745
800.544.0961 | poyantsigns.com

**Elm Street
Parking Garage**

51 Elm Street
New Bedford, MA

Project: 14182
Elm Street Parking Garage

Sales: Stephanie Poyant Moran
Louise Creamer
Date: 03.15.18
Designer: JST

Note:
This is an original unpublished drawing created by Poyant Signs, Inc. It is submitted for your personal use in connection with a project being planned for you by Poyant Signs, Inc. It is not to be shown to anyone outside your organization, nor is it to be reproduced, copied or exhibited in any fashion until transferred.

Revisions:
5-10-18 JST R1 added to package



This sign is intended to be installed in accordance with the requirements of Article 600 of the National Electrical Code and / or other applicable local codes. This includes proper grounding and bonding of the sign.

Approved By:

Date:

Building Sign

Option A

Sign Type 14182.19A-R1 19A.1

**Elm Street
Parking Garage**

51 Elm Street
New Bedford, MA

Project: 14182
Elm Street Parking Garage

Sales: Stephanie Poyant Moran
Louise Creamer
Date: 03.15.18
Designer: JST

Note:
This is an original unpublished
drawing created by Poyant Signs,
Inc. It is submitted for your
personal use in connection with
a project being planned for you
by Poyant Signs, Inc. It is not to
be shown to anyone outside your
organization, nor is it to be
reproduced, copied or exhibited
in any fashion until transferred.

Revisions:
5-10-18 JST R1 added to package



This sign is intended to be installed in accordance
with the requirements of Article 600 of the National
Electrical Code and / or other applicable local codes.
This includes proper grounding and bonding of the sign.

Approved By:

Date:

Building Sign

Option A

Sign Type 14182.19A-R1 19A.2

Remove and Dispose

VIF
Confirm 72"

Center Over Entrance


Center on
Concrete
Fascia



A Photo Comp - Existing
Not to Scale



B Photo Comp - Proposed
Not to Scale

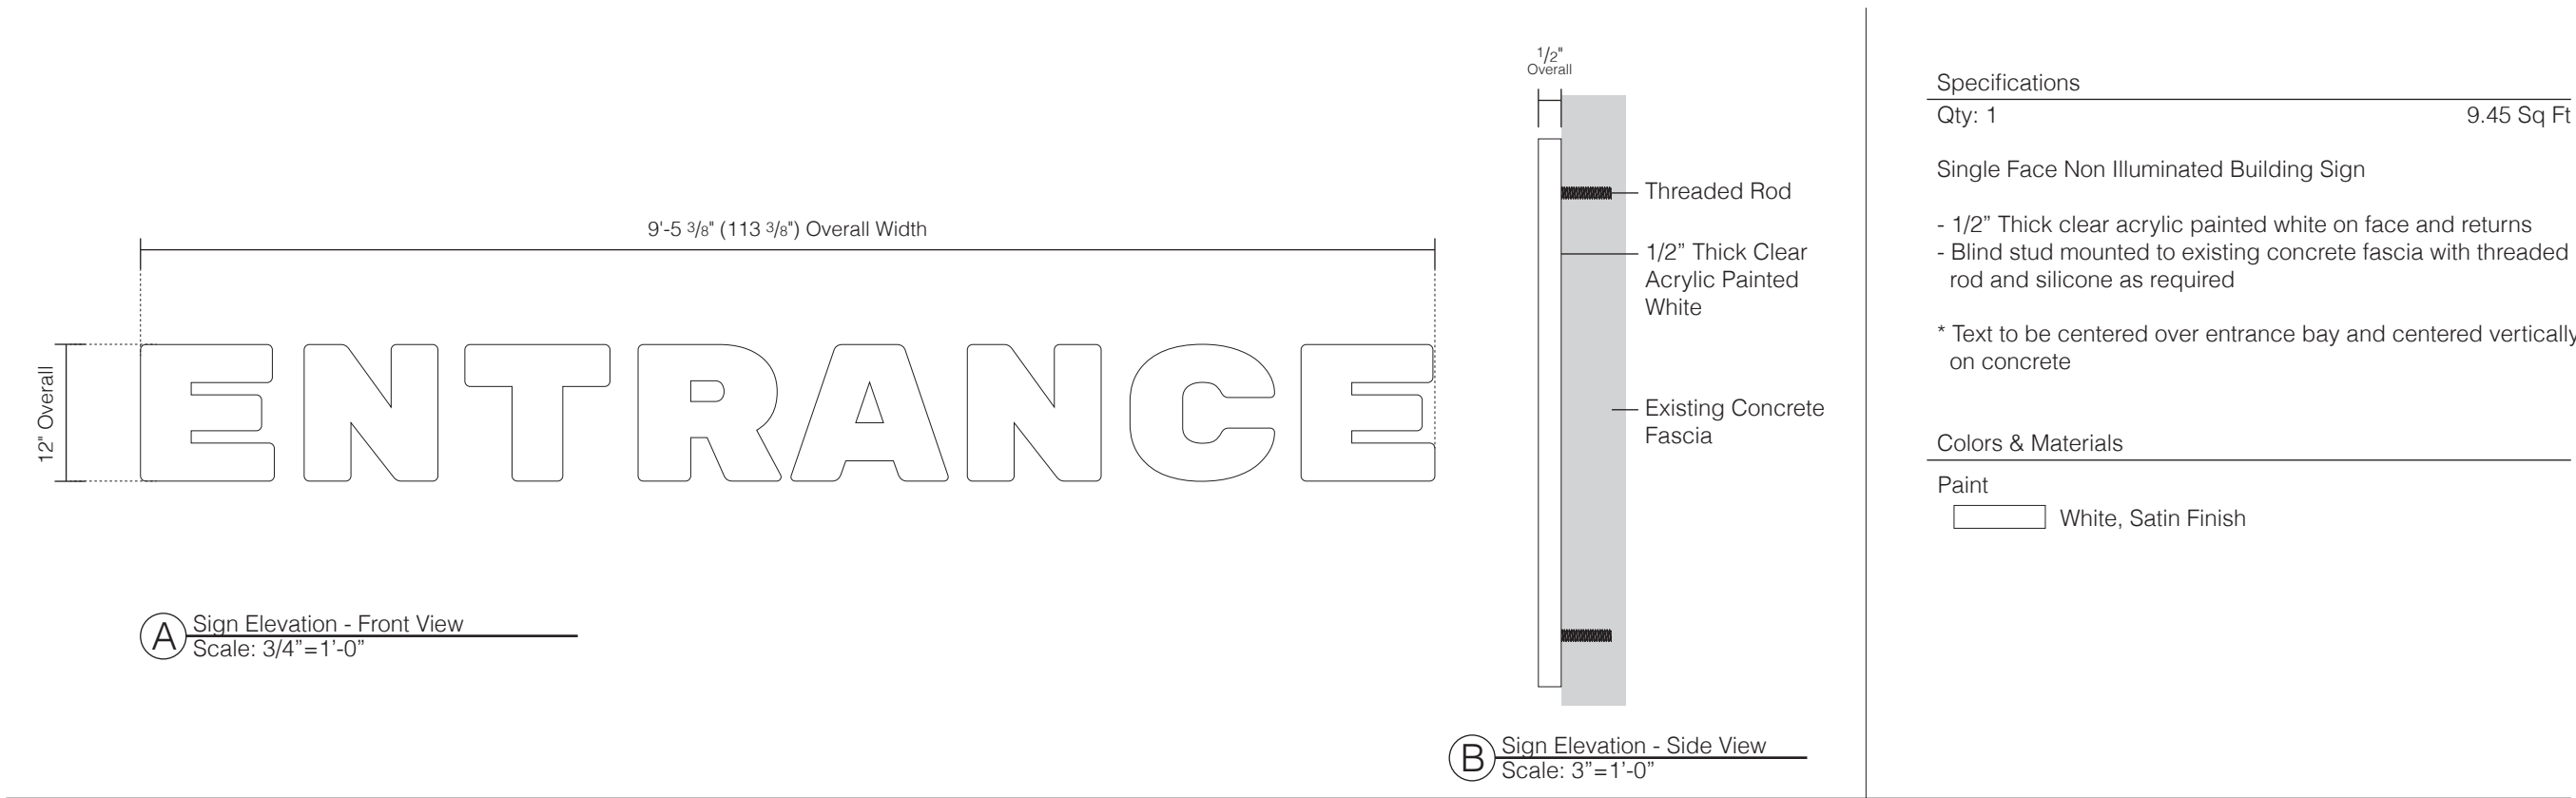

125 Samuel Barnet Boulevard
New Bedford, MA 02745
800.544.0961 | poyantsigns.com

Elm Street
Parking Garage

51 Elm Street
New Bedford, MA

Project: 14182
Elm Street Parking Garage

Sales: Stephanie Poyant Moran
Louise Creamer
Date: 03.15.18
Designer: JST

Note:
This is an original unpublished drawing created by Poyant Signs, Inc. It is submitted for your personal use in connection with a project being planned for you by Poyant Signs, Inc. It is not to be shown to anyone outside your organization, nor is it to be reproduced, copied or exhibited in any fashion until transferred.

Revisions:
5-10-18 JST R1 added to package
7-2-18 JST Tier 2 no changes



This sign is intended to be installed in accordance with the requirements of Article 600 of the National Electrical Code and / or other applicable local codes. This includes proper grounding and bonding of the sign.

Approved By:

Date:

Building Sign

Option A

Sign Type 14182.20A-R1

20A.1
1 of 1

Center Over Entrance

ENTRANCE


Center Between
Opening and
Bottom of
Fascia



C Photo Comp - Existing
Not to Scale



D Photo Comp - Proposed
Not to Scale

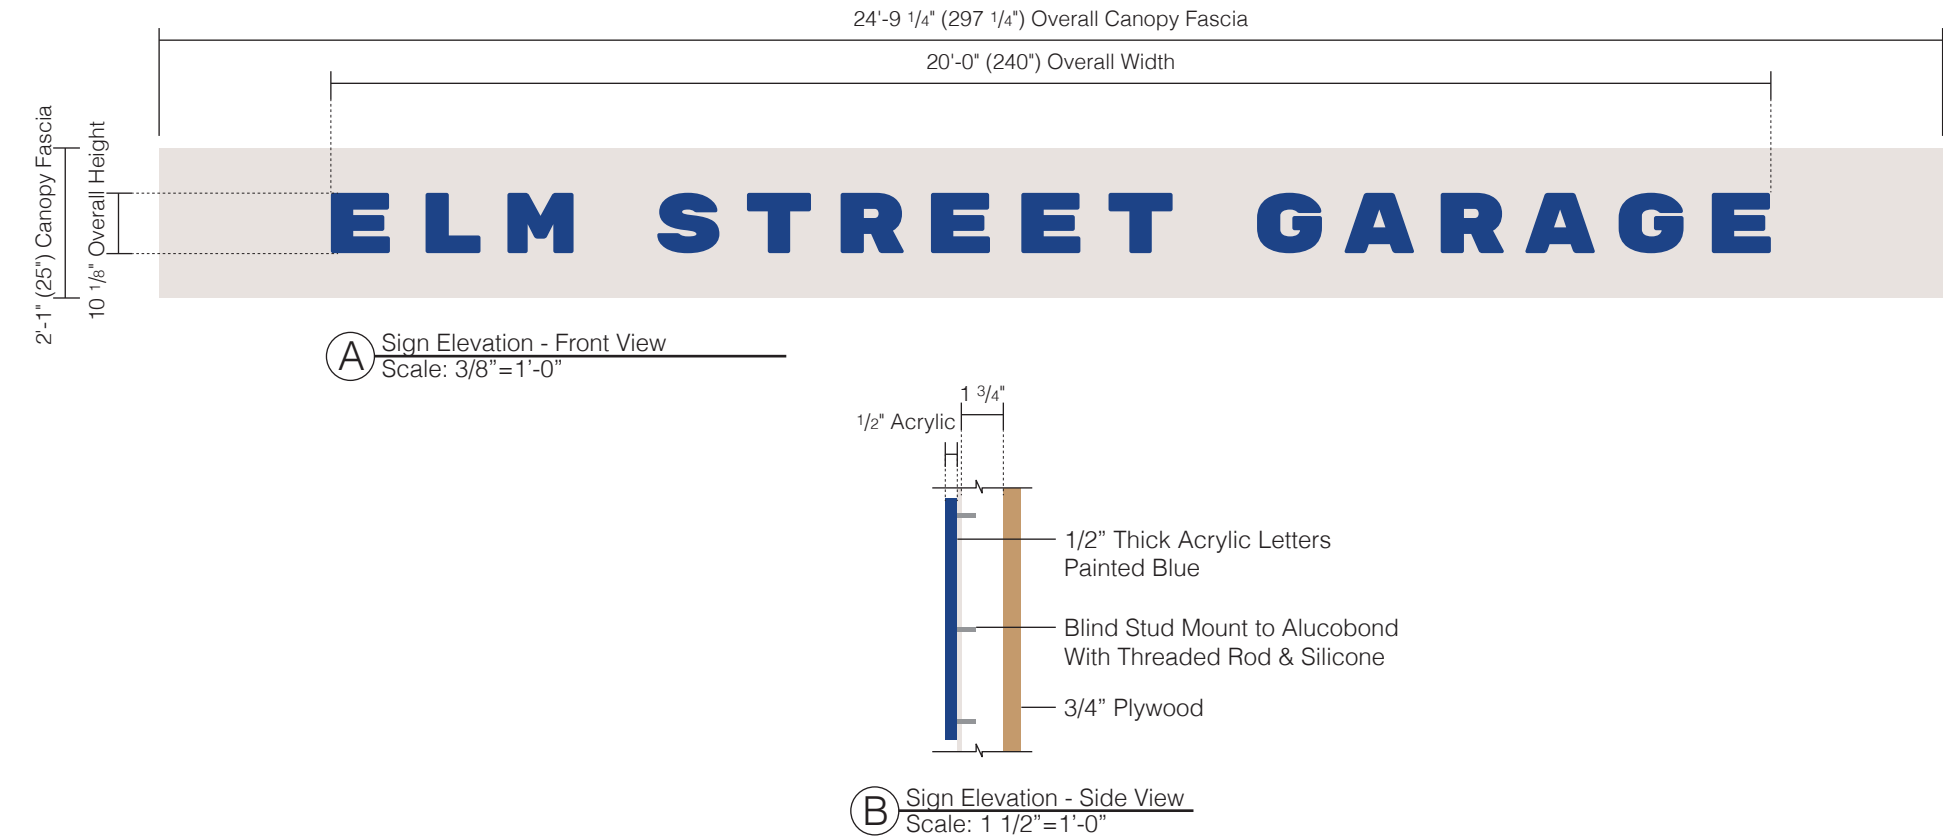

Specifications

Qty = 1 16.88 Sq Ft

Single Face Non Illuminated Building Sign

Letters

- 1/2" Thick routed clear acrylic
- Face and returns painted blue

Mounting

- Blind stud mount flush to existing canopy in field with threaded rod and exterior grade silicone as required

- * Pattern required for mounting
- * 3/4" Plywood blocking is behind sign location with 1 3/4" gap between alucobond panel and blocking

Colors & Materials

Paint

Blue, Satin Finish - Match PMS 661C



125 Samuel Barnet Boulevard
New Bedford, MA 02745
800.544.0961 | poyantsigns.com

Elm Street
Parking Garage

51 Elm Street
New Bedford, MA

Project: 14182
Elm Street Parking Garage

Sales: Stephanie Poyant Moran
Louise Creamer
Date: 03.15.18
Designer: JST

Note:
This is an original unpublished drawing created by Poyant Signs, Inc. It is submitted for your personal use in connection with a project being planned for you by Poyant Signs, Inc. It is not to be shown to anyone outside your organization, nor is it to be reproduced, copied or exhibited in any fashion until transferred.

Revisions:
6-13-18 JST Tier 2 no changes



This sign is intended to be installed in accordance with the requirements of Article 600 of the National Electrical Code and / or other applicable local codes. This includes proper grounding and bonding of the sign.

Approved By:
Approved for Construction

Martin B Higgins III
Date:

Dimensional Graphics


Option A



C Photo Comp - Existing
Not to Scale




D Photo Comp - Proposed
Not to Scale

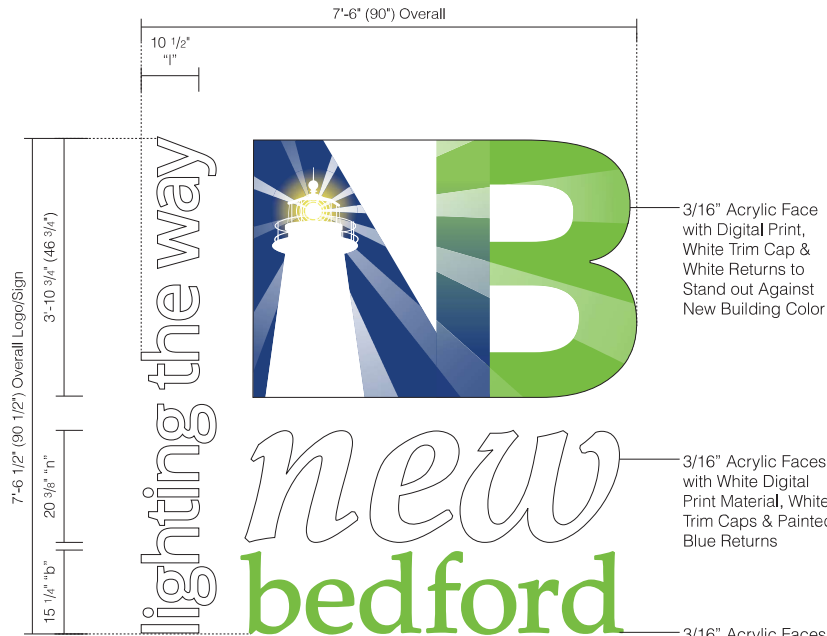


A Sign Elevation - Front View
Scale: 1/2"=1'-0"

B Sign Elevation - Front View
Scale: 1/2"=1'-0"

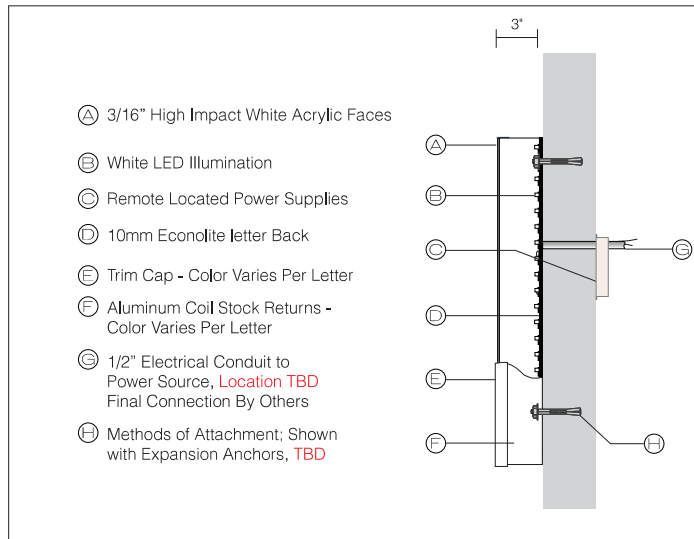

C Channel Letter Detail - Side Section Cut
Not to Scale

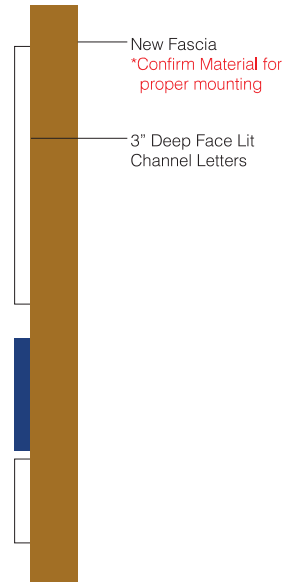

Specifications

Qty: 2 Sets 56.56 Sq Ft

Single Face Internally Illuminated Building Signs

NB Logo

- 3" Deep remote wired channel letter
- 3/16" White acrylic faces with translucent digital print applied 1st surface as required
- White jewelrite trim cap and white returns
- White LED illumination

"lighting the way" an "new"

- 3" Deep remote wired channel letters
- 3/16" White acrylic faces with white translucent digital print material applied 1st surface (so faces match NB when lighted)
- White jewelrite trim cap and white returns painted blue
- White LED illumination

"bedford"

- 3" Deep remote wired channel letters
- 3/16" White acrylic faces with green translucent digital print applied 1st surface as required
- White jewelrite trim cap and white returns (so letters stand out against colored fascia)
- White LED illumination

- All Letters to be mounted flush to buildings fascia as required

* Center on each fascia

- VIF**
- Confirm Dimensions of Sign location
 - Confirm fascia will be on 1 level
 - Building material for proper mounting
 - Confirm blocking
 - Location of Existing Electrical
 - Location for power supplies
 - Customer to approve modified logo (logo was altered for best illumination)

Colors & Materials

Paint

Dark Blue, Satin Finish - Match Incoming Digital Print



- (Qty: 2)
- 70 3/4W x 48"H
 - Translucent digital print
 - Clear Over Laminate
 - Kiss Cut around Perimeter
 - No Weeding, no Masking



- (Qty: 2)
- 90W x 36"H
 - White Translucent Digital Print Material
 - Clear Over Laminate
 - Kiss Cut around Perimeter
 - No Weeding, no Masking

(This is just a rectangle of the same material for the NB print so the white faces light the same)



125 Samuel Barnet Boulevard
New Bedford, MA 02745
800.544.0961 | poyantsigns.com

Elm Street Parking Garage

51 Elm Street
New Bedford, MA

Project: 14182
Elm Street Parking Garage

Sales: Stephanie Poyant Moran
Louise Creamer
Date: 03.15.18
Designer: JST

Note:
This is an original unpublished drawing created by Poyant Signs, Inc. It is submitted for your personal use in connection with a project being planned for you by Poyant Signs, Inc. It is not to be shown to anyone outside your organization, nor is it to be reproduced, copied or exhibited in any fashion until transferred.

Revisions:
5-11-18 JST R1 added to package



This sign is intended to be installed in accordance with the requirements of Article 600 of the National Electrical Code and / or other applicable local codes. This includes proper grounding and bonding of the sign.

Approved By:

Date:

Building Sign

Option B

Sign Type 14182.21B-R1 21B.1



(A) Photo Comp - Existing
Not to Scale



(B) Photo Comp - Proposed
Not to Scale



(C) Photo Comp - Proposed - Night
Not to Scale

**Elm Street
Parking Garage**

51 Elm Street
New Bedford, MA

Project: 14182
Elm Street Parking Garage

Sales: Stephanie Poyant Moran
Louise Creamer
Date: 03.15.18
Designer: JST

Note:
This is an original unpublished drawing created by Poyant Signs, Inc. It is submitted for your personal use in connection with a project being planned for you by Poyant Signs, Inc. It is not to be shown to anyone outside your organization, nor is it to be reproduced, copied or exhibited in any fashion until transferred.

Revisions:
5-11-18 JST R1 added to package

 This sign is intended to be installed in accordance with the requirements of Article 600 of the National Electrical Code and / or other applicable local codes. This includes proper grounding and bonding of the sign.

Approved By:

Date:

Building Sign

Option B