

FOIA MARKER

**This is not a textual record. This is used as an
administrative marker by the William J. Clinton
Presidential Library Staff.**

Collection/Record Group: Clinton Presidential Records
Subgroup/Office of Origin: Council on Environmental Quality
Series/Staff Member: Kathleen (Katie) McGinty
Subseries: [Correspondence]

OA/ID Number: 2257
FolderID:

Folder Title:
Administrative: Space

Stack:	Row:	Section:	Shelf:	Position:
S	61	5	3	2

Withdrawal/Redaction Sheet

Clinton Library

DOCUMENT NO. AND TYPE	SUBJECT/TITLE	DATE	RESTRICTION
001. notes	handwritten [Personally Identifiable Information] [partial] (1 page)	00/00/0000	b(6)
002. diagram	floorplans, Old Executive Office Building (6 pages)	00/00/0000	b(7)(E)

COLLECTION:

Clinton Presidential Records
Council on Environmental Quality
Kathleen "Katie" McGinty ([Correspondence])
OA/Box Number: 2257

FOLDER TITLE:

Administrative: Space

2012-0769-F

kc1954

RESTRICTION CODES

Presidential Records Act - [44 U.S.C. 2204(a)]

- P1 National Security Classified Information [(a)(1) of the PRA]
- P2 Relating to the appointment to Federal office [(a)(2) of the PRA]
- P3 Release would violate a Federal statute [(a)(3) of the PRA]
- P4 Release would disclose trade secrets or confidential commercial or financial information [(a)(4) of the PRA]
- P5 Release would disclose confidential advice between the President and his advisors, or between such advisors [(a)(5) of the PRA]
- P6 Release would constitute a clearly unwarranted invasion of personal privacy [(a)(6) of the PRA]


C. Closed in accordance with restrictions contained in donor's deed of gift.

PRM. Personal record misfile defined in accordance with 44 U.S.C. 2201(3).

RR. Document will be reviewed upon request.

Freedom of Information Act - [5 U.S.C. 552(b)]

- b(1) National security classified information [(b)(1) of the FOIA]
- b(2) Release would disclose internal personnel rules and practices of an agency [(b)(2) of the FOIA]
- b(3) Release would violate a Federal statute [(b)(3) of the FOIA]
- b(4) Release would disclose trade secrets or confidential or financial information [(b)(4) of the FOIA]
- b(6) Release would constitute a clearly unwarranted invasion of personal privacy [(b)(6) of the FOIA]
- b(7) Release would disclose information compiled for law enforcement purposes [(b)(7) of the FOIA]
- b(8) Release would disclose information concerning the regulation of financial institutions [(b)(8) of the FOIA]
- b(9) Release would disclose geological or geophysical information concerning wells [(b)(9) of the FOIA]

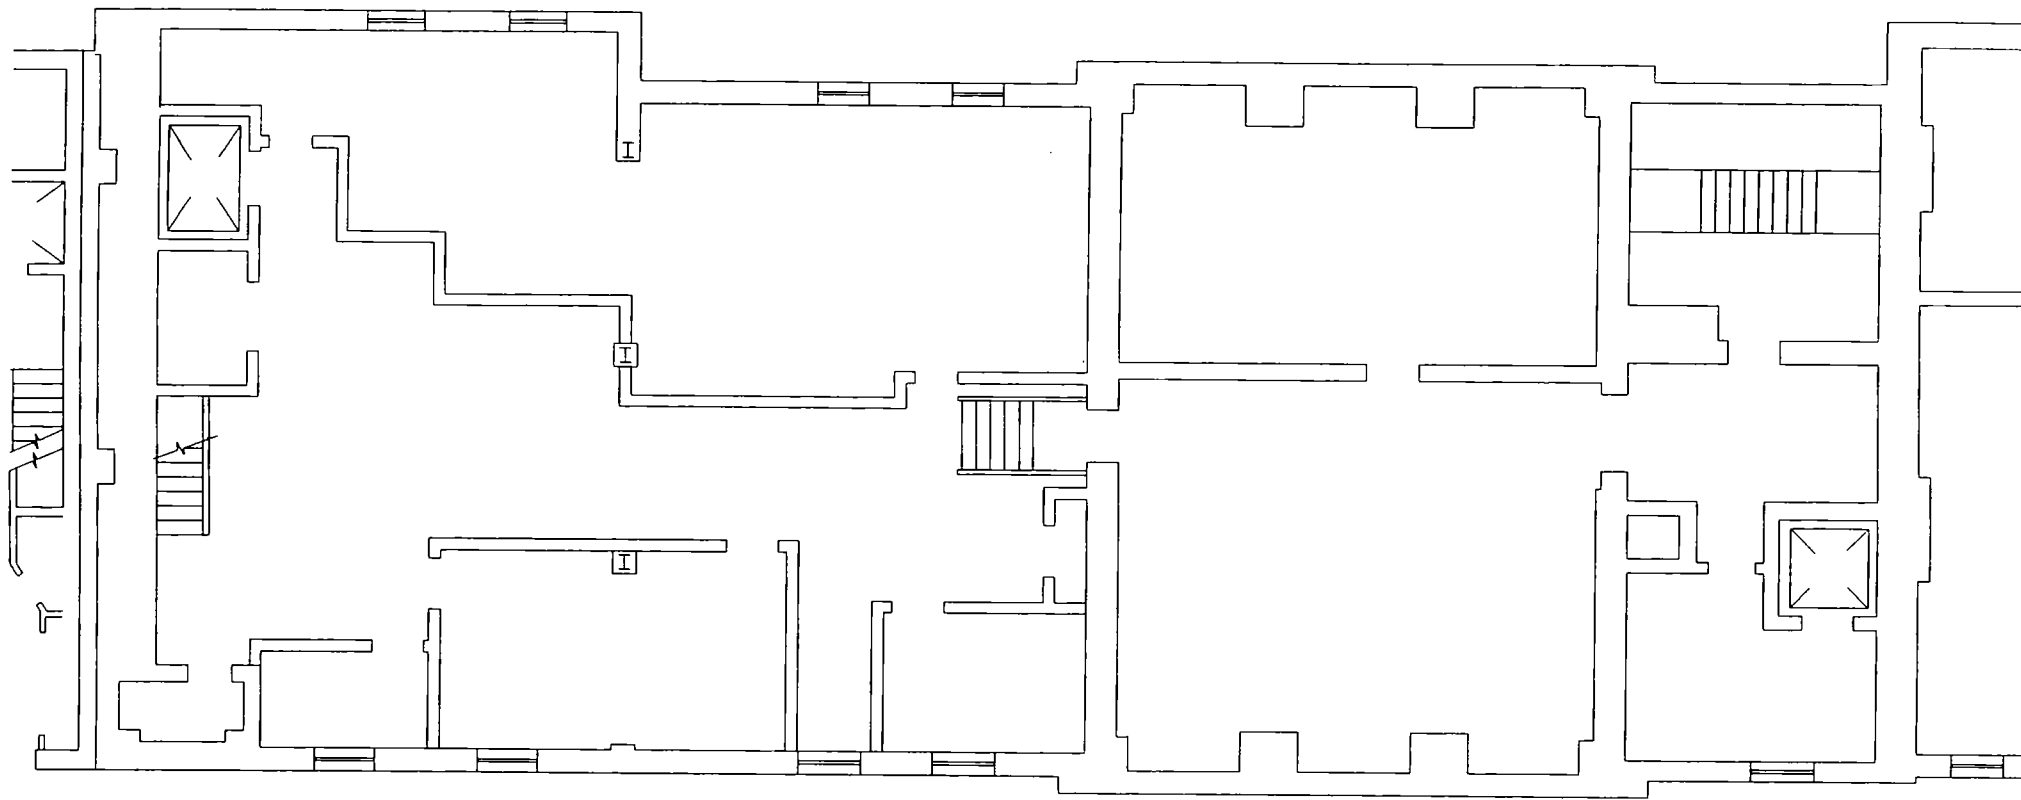


718

722

726


BASEMENT FLOOR PLAN

SCALE: $1/16" = 1'-0"$

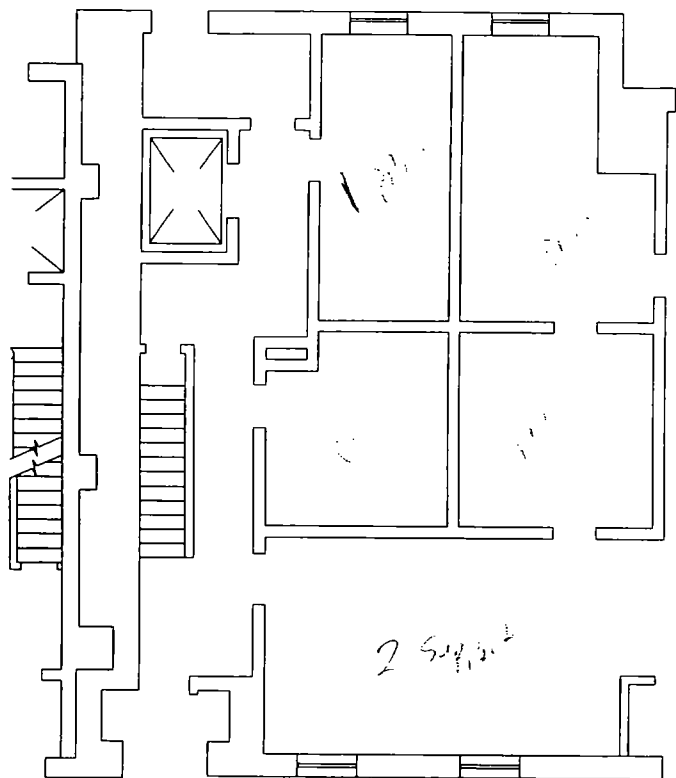

718

CEQ

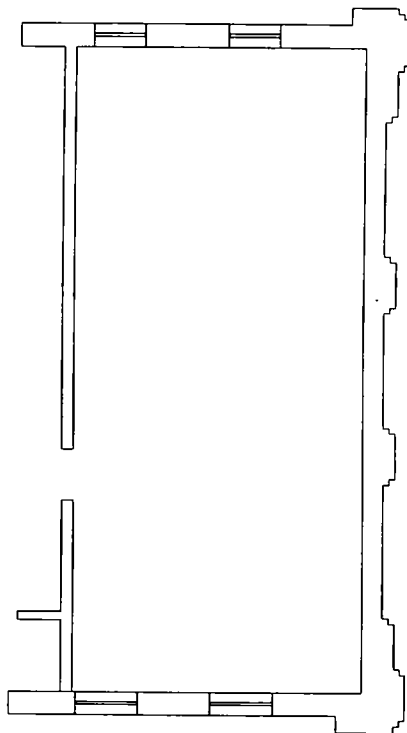


722



726

FIRST FLOOR PLAN

SCALE: 1/16"=1'-0"

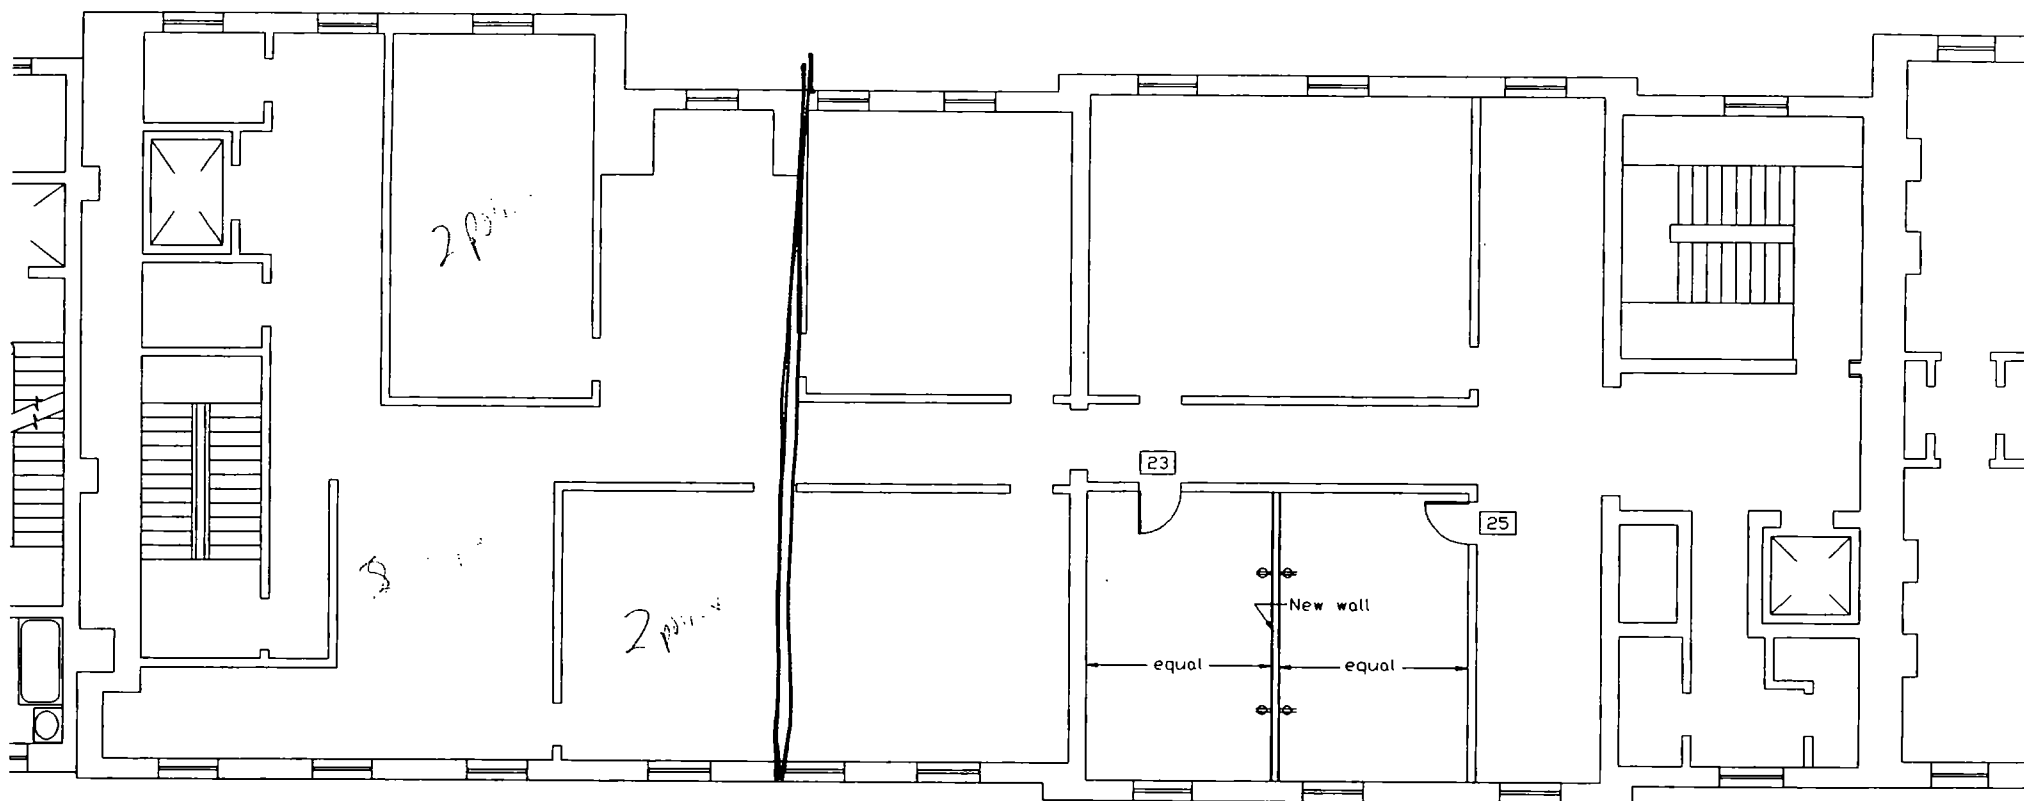


718

722

726

SECOND FLOOR PLAN

SCALE: 1/16"=1'-0"

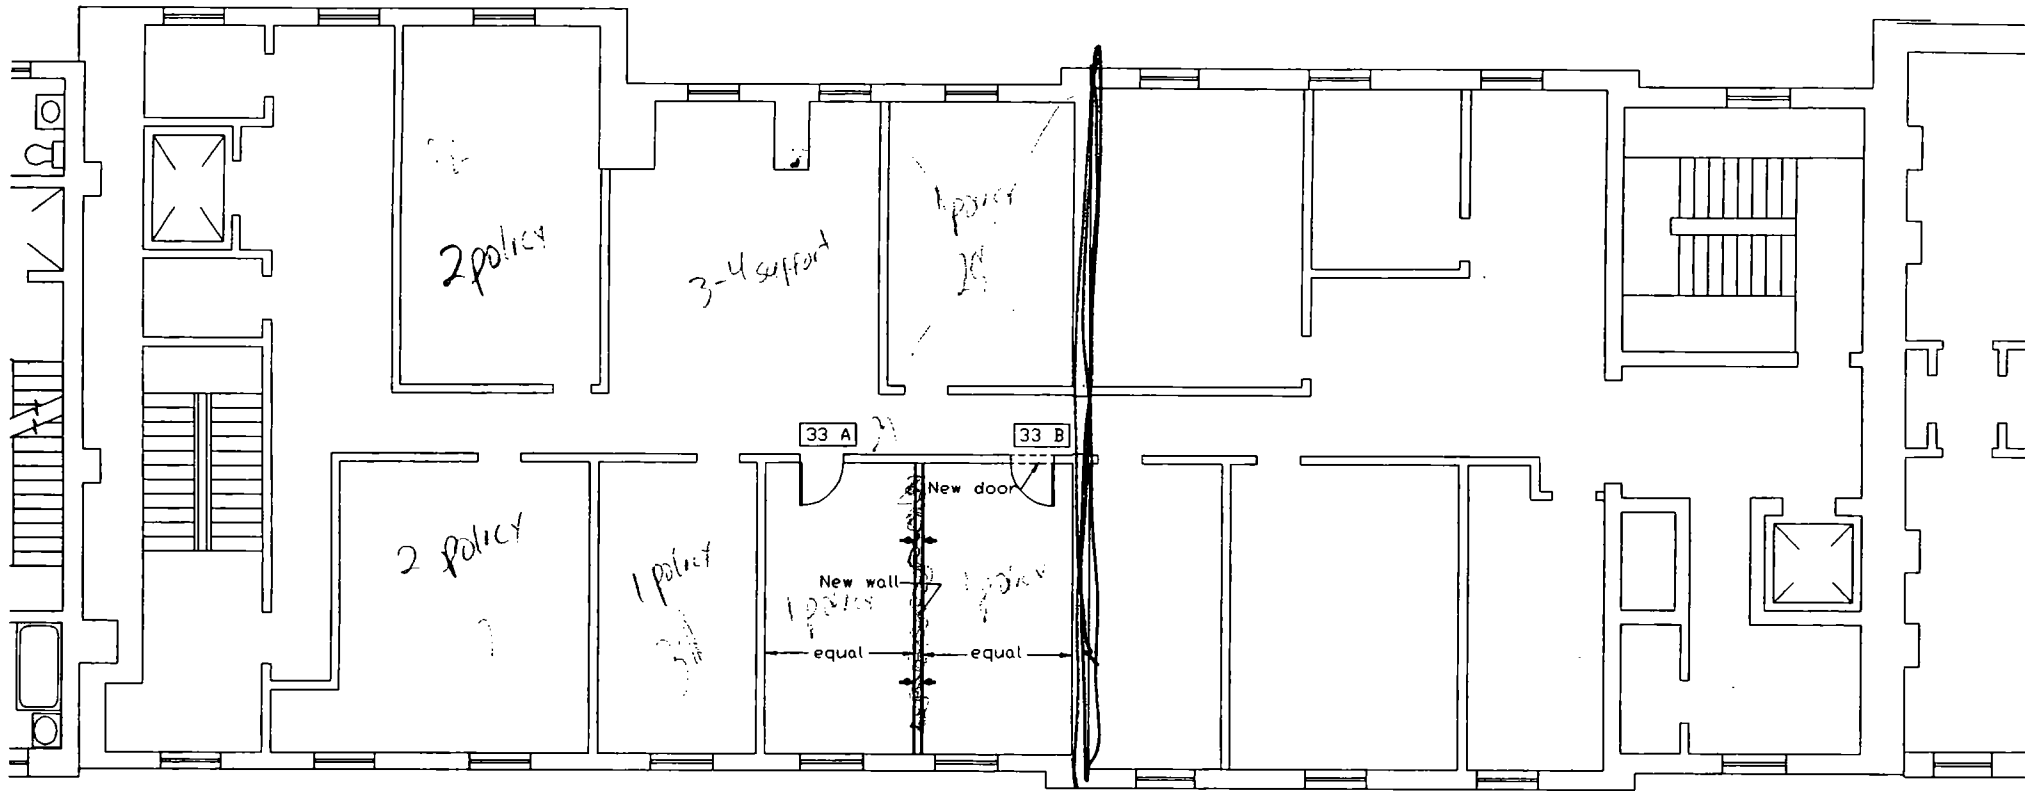

718

722

726

Thir

THIRD FLOOR PLAN

SCALE: 1/16"=1'-0"





Executive Office of the President
Council on Environmental Quality

Date:


To:

From:

- ☒ Prepare reply for my signature.
☒ Please handle.
☐ Discuss with me.
☐ Reply directly; please send me a copy.
☐ For your comments.
☐ For your information.

Remarks:

PHOTOCC
PRESERVAT

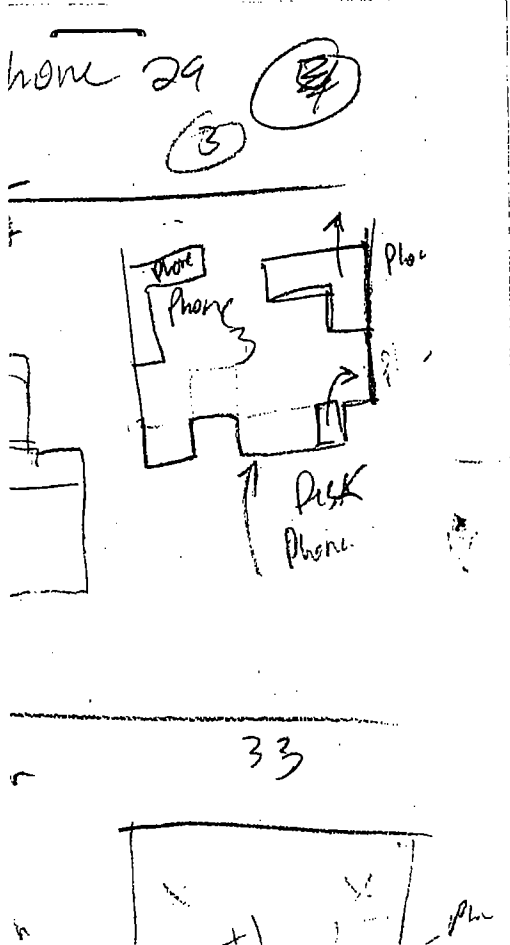



**Executive Office
Council on Enviro**

Date:

To:

From:

-
- ☐ Prepare reply for my signature.
 - ☐ Please handle.
 - ☐ Discuss with me.
 - ☐ Reply directly; please send me a cc
 - ☐ For your comments.
 - ☐ For your information.

Remarks:

**PHOTOCOPY
PRESERVATION**

oor — ✓
1 → B4 En 34
to conf cat ✓

Withdrawal/Redaction Marker

Clinton Library

DOCUMENT NO. AND TYPE	SUBJECT/TITLE	DATE	RESTRICTION
001. notes	handwritten [Personally Identifiable Information] [partial] (1 page)	00/00/0000	b(6)

COLLECTION:

Clinton Presidential Records
Council on Environmental Quality
Kathleen "Katie" McGinty ([Correspondence])
OA/Box Number: 2257

FOLDER TITLE:

Administrative: Space

2012-0769-F

kc1954

RESTRICTION CODES

Presidential Records Act - [44 U.S.C. 2204(a)]

P1 National Security Classified Information [(a)(1) of the PRA]
P2 Relating to the appointment to Federal office [(a)(2) of the PRA]
P3 Release would violate a Federal statute [(a)(3) of the PRA]
P4 Release would disclose trade secrets or confidential commercial or financial information [(a)(4) of the PRA]
P5 Release would disclose confidential advice between the President and his advisors, or between such advisors [(a)(5) of the PRA]
P6 Release would constitute a clearly unwarranted invasion of personal privacy [(a)(6) of the PRA]

C. Closed in accordance with restrictions contained in donor's deed of gift.

PRM. Personal record misfile defined in accordance with 44 U.S.C. 2201(3).

RR. Document will be reviewed upon request.

Freedom of Information Act - [5 U.S.C. 552(b)]

b(1) National security classified information [(b)(1) of the FOIA]
b(2) Release would disclose internal personnel rules and practices of an agency [(b)(2) of the FOIA]
b(3) Release would violate a Federal statute [(b)(3) of the FOIA]
b(4) Release would disclose trade secrets or confidential or financial information [(b)(4) of the FOIA]
b(6) Release would constitute a clearly unwarranted invasion of personal privacy [(b)(6) of the FOIA]
b(7) Release would disclose information compiled for law enforcement purposes [(b)(7) of the FOIA]
b(8) Release would disclose information concerning the regulation of financial institutions [(b)(8) of the FOIA]
b(9) Release would disclose geological or geophysical information concerning wells [(b)(9) of the FOIA]

[001]

reactivated

~~SECRET~~
EXECUTIVE OFFICE OF THE PRESIDENT
COUNCIL ON ENVIRONMENTAL QUALITY

395:

X 1044 ✓
X 5751 ✓ } non working
5752 ✓ } #

X 5080 rings → ?
5081 → non working #

X 3706 - Virginia Tippie's
+ Horn Edwards
→ rings

?? # 3796

3796 3799 was supposed to die.

Sue
X 2523

1644

(b)(6)

NOVEMBER 30, 1993

MEMORANDUM TO KURT FROM DANIELLE

DM

SUBJECT THE GLOBE PROGRAM

As we discussed, The GLOBE Program will receive funding from two or more government agencies. Holly Gwin, General Counsel, Office of Science and Technology Policy, has informed me that The GLOBE Program fits under the auspices of the National Science and Technology Council (NSTC) Natural Resources and Environment Committee. Because NSTC has the same statutes as the Federal Coordinating Council on Science, Engineering, and Technology (FCCSET), NSTC committees are authorized to receive funding from more than one agency. Additionally, in order to fund NSTC committees, agencies can use Memorandums of Understanding to transfer funds to other agencies.

I hope that this enables you to get us office space in the very near future.

THE WHITE HOUSE
WASHINGTON

PCSD

Mommy at Interior



Patsy CE + Molly

- limit on interagency agreements

makes DA's life easier, time, energy hassles.

- Can have two agencies. Split space costs but means another interagency agreement.

22 spaces

2 private

3 together

1 exec Dir -

1 Dep Dir -

4 Policy -

1 Comm -

1 Admin -

3-4 support

NOVEMBER 30, 1993

MEMORANDUM TO KURT FROM DANIELLE

DM

SUBJECT THE GLOBE PROGRAM

As we discussed, The GLOBE Program will receive funding from two or more government agencies. Holly Gwin, General Counsel, Office of Science and Technology Policy, has informed me that The GLOBE Program fits under the auspices of the National Science and Technology Council (NSTC) Natural Resources and Environment Committee. Because NSTC has the same statutes as the Federal Coordinating Council on Science, Engineering, and Technology (FCCSET), NSTC committees are authorized to receive funding from more than one agency. Additionally, in order to fund NSTC committees, agencies can use Memorandums of Understanding to transfer funds to other agencies.

I hope that this enables you to get us office space in the very near future.

November 3, 1993

MEMORANDUM

TO: CATHY

FROM: KURT

SUBJECT: MEETING WITH PATSY THOMASSON

We want to discuss with her the possibility of the PCSD renting space from OA. From my conversations with Molly, the PCSD is only looking for OA to provide space, the use of the supply store, (& facilities type things when needed) on a reimbursable basis.

The PCSD is looking at moving in with Sandy in 736 Jackson Place, and also going it alone in 730. She may already know of the floods group as well as Sandy's initiative. However, we should focus on the PCSD, and down play the others as we may not be asking anything of her for them.

As you may know, the floods group may not need a core team located in a central place, so we may not ask for space for them. (Will is working that out tonight.) You may also know of my conversation with Todd where I gave him the heads up on Sandy's imminent need for space, and he seems likely to take that one on. (He asked whose ball is Sandy initiative now? I responded we had been shepherding it and are happy to continue to do so, but we are looking to OA for our needs and don't know that we have the capital to support Sandy too. He was appreciative and it seemed as if he was going to assume responsibility. He wanted to make sure Jack was plugged in, so a meeting is set up with Jack, Km, you, Todd and Sandy for Monday.) So with regard to Patsy, we can distance ourselves from Sandy's, as its the VP's initiative and we were just looking into it for them.

As I mentioned, I understand from Andrea there are possibly two sensitive issues here: the idea of OA entering into interagency agreements with people for space; the idea of GSA renting **one** building to **two** agencies. Each agreement is work and time for OA. Also Andrea has gone back and forth on both the idea that GSA is not able to split a space bill, and the interagency agreement/reimbursement issue. She stressed that "it all has to look good on the front page of the *Post*," so she may just be trying not to let me push her out on a limb here, but we should be prepared nonetheless.

At the end of the meeting we should remind her of our the urgency of our phone request and that the ATT people will need to move as quickly as possible when ~~the~~ the time

comes. The facilities request has been hung up with Andrea and we have been working with her for a month.

The status of this ^{plans} is as follows: Andrea has worked out an agreement with Ray to sign the Facilities request, but apparently Ray has been out of town all week and does not yet have signature power. (Baker is signing the CEQ things that need to be signed and Baker's staff is looking into long term solutions to the CEQ head/NAPAP situation before delegating to Ray.) I just learned of this tonight and will move the paper to Baker's to sign tomorrow (Thursday).

THE WHITE HOUSE
WASHINGTON

How

Hopman

How much money

Kinds of Support

Travel
Supplies

No accounty Per


Tipitsy from 
Katie

cc: John Crossman
To disc possibility. 

my!

(H) DENOTES HISTORICAL STRUCTURE

(C) DENOTES CONTEMPORARY STRUCTURE

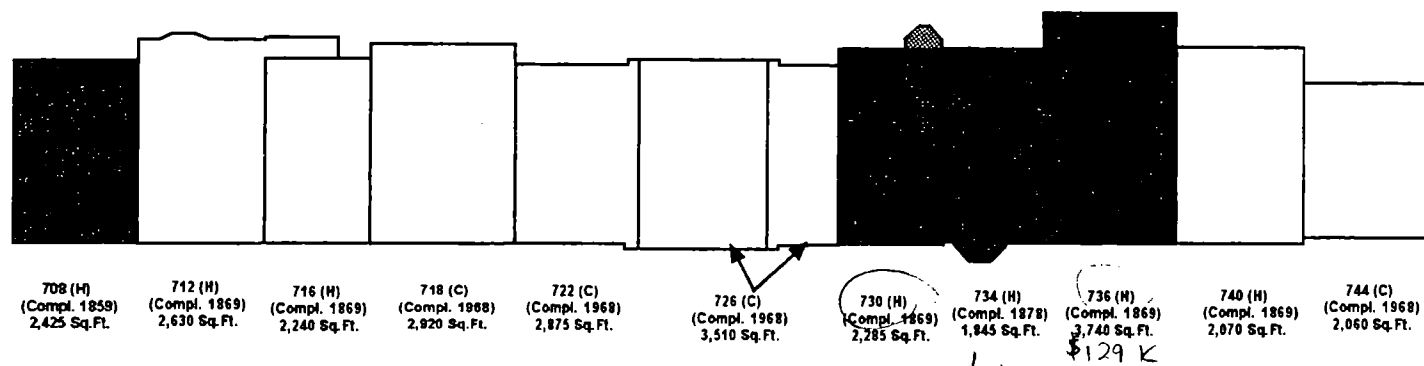

JACKSON PLACE TOWNHOUSES

N →

EXECUTIVE OFFICE OF THE PRESIDENT

09-Jun-1993 12:35pm

TO: Signe G. Rhea

FROM: Patrick J. Schneider
Office of Administration, FAC

SUBJECT: Jackson Place Rent

Should the White House occupy the four Jackson Place townhouses we discussed, effective October 1 of this year, the White House can expect to pay an additional \$356,000 in rent for fiscal year 1994. (That's assuming they do not vacate any space within the Complex.) Below is a breakdown of the cost per townhouse at the FY 94 rate of \$34.58 per square foot.

708 Jackson - \$ 83,856


730 Jackson - \$ 79,015 - 1 level Dig w/cont. 10 units Dig, 3-4 support + 1-2 units, one cont. in Room

734 Jackson - \$ 63,800

736 Jackson - \$129,329 - 1 level Dig, 1 Dep-Dig 3-4 support, 13 poles per page + cont. room (18-20)


Pb3T

→ Please Cancel

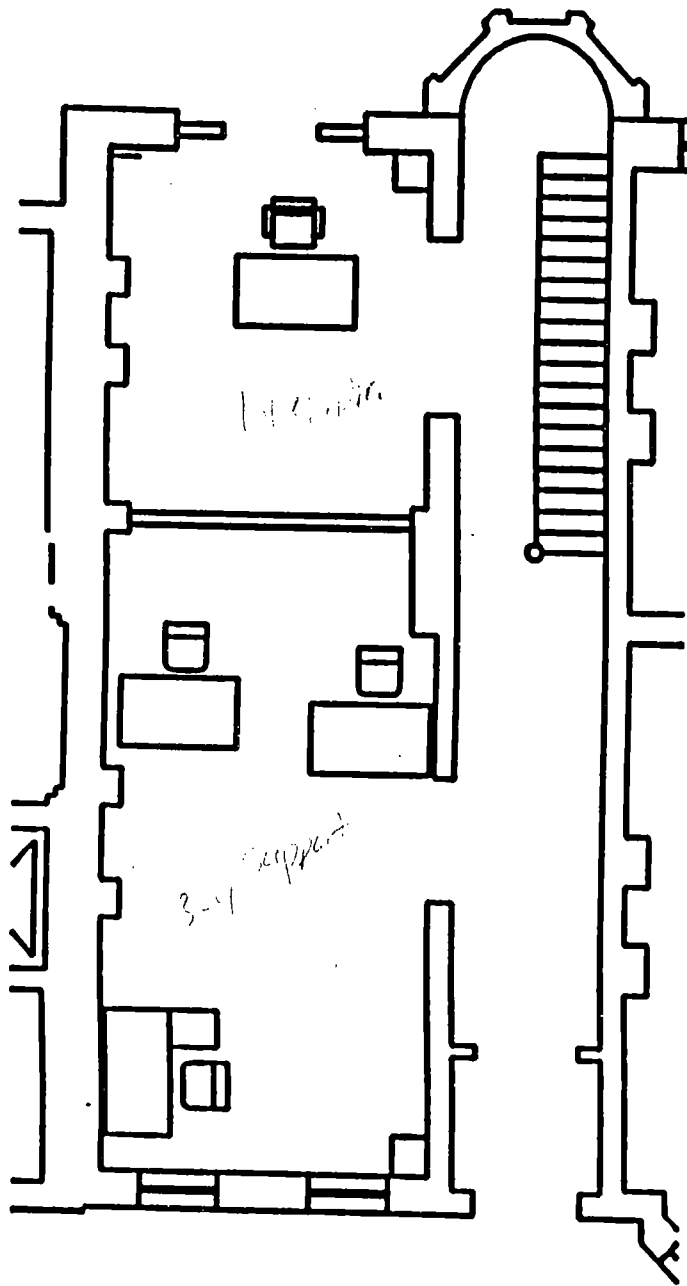


730

First Floor

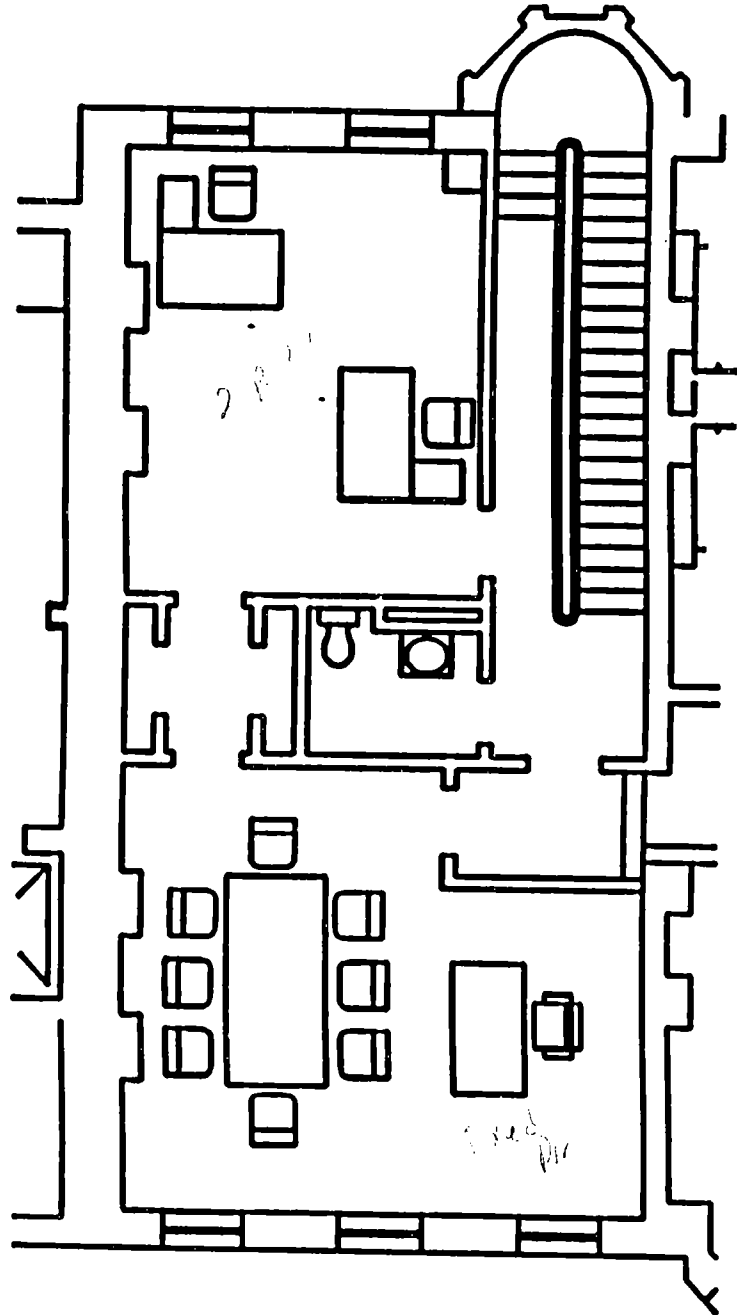


730

Second Floor

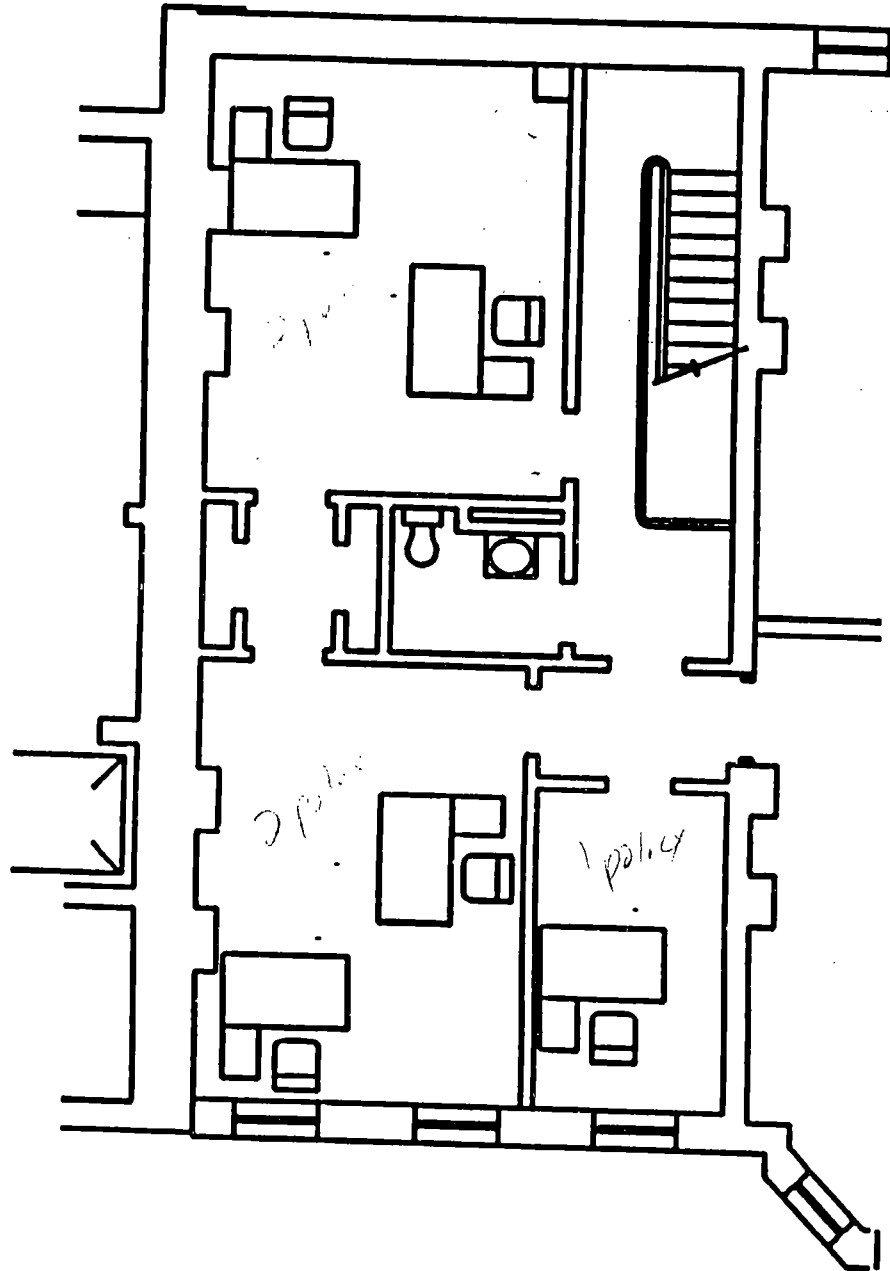


730
Third Floor

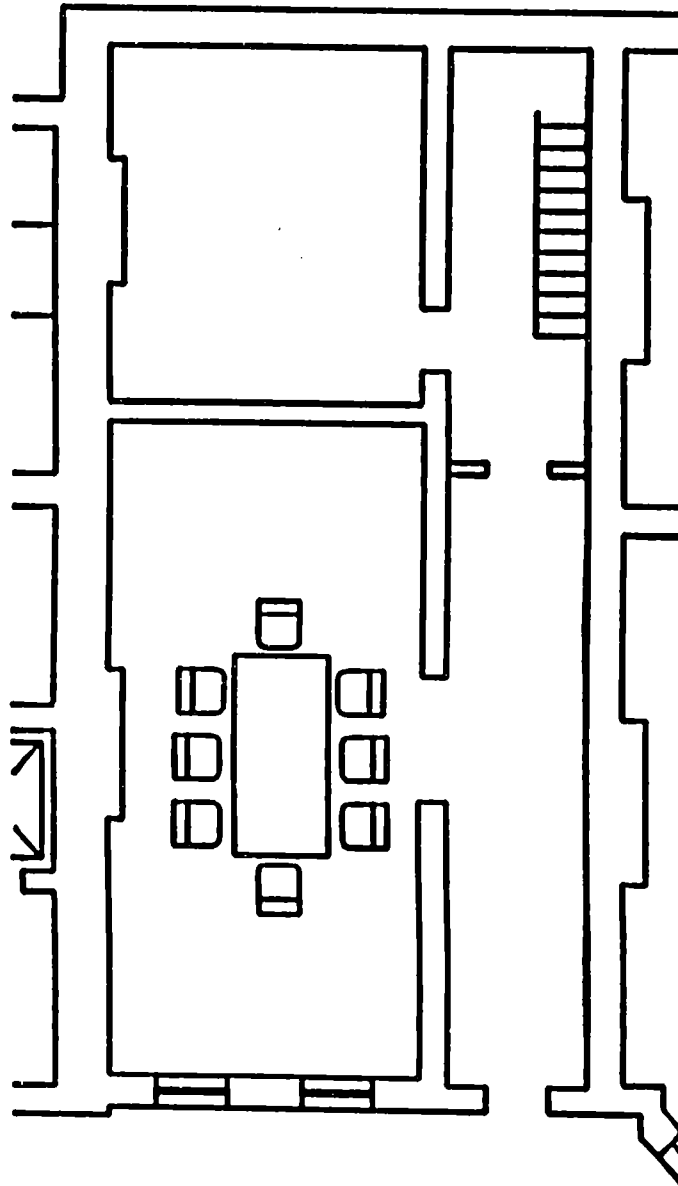


730

Basement

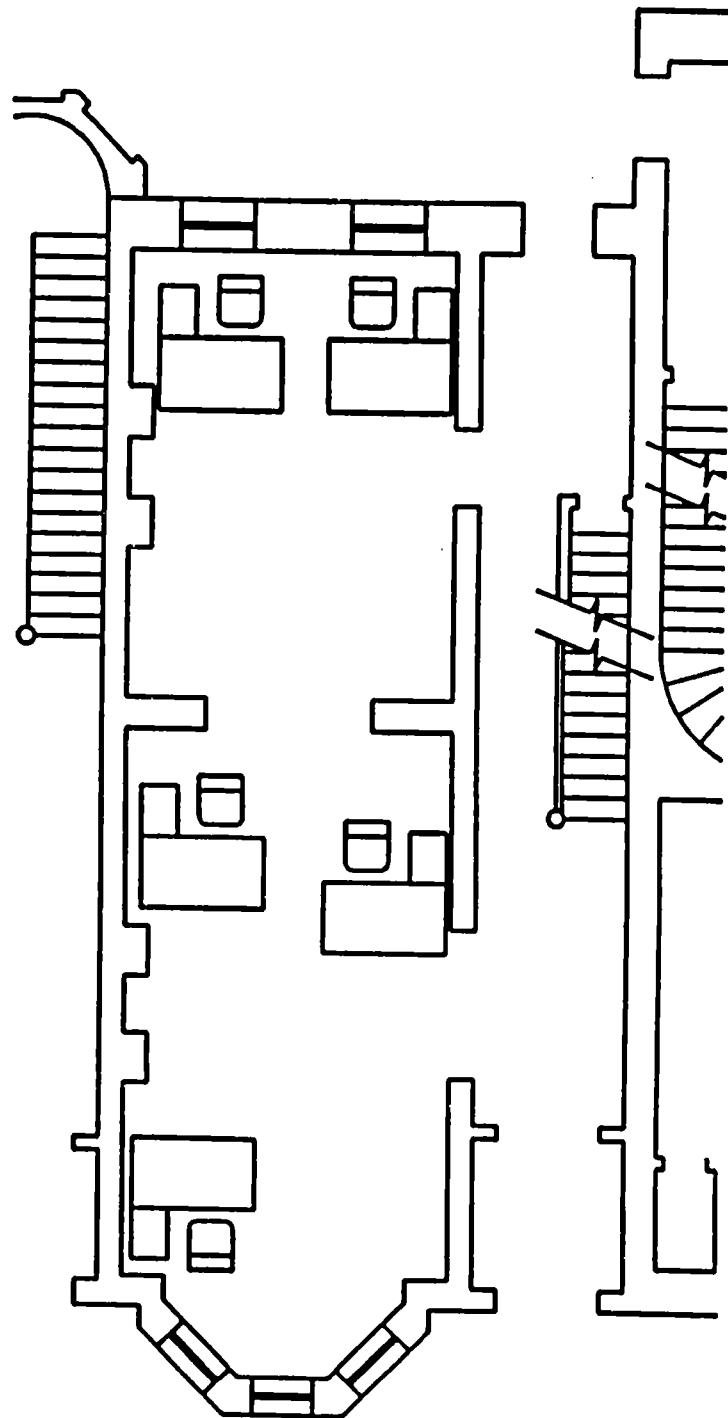


734

First Floor

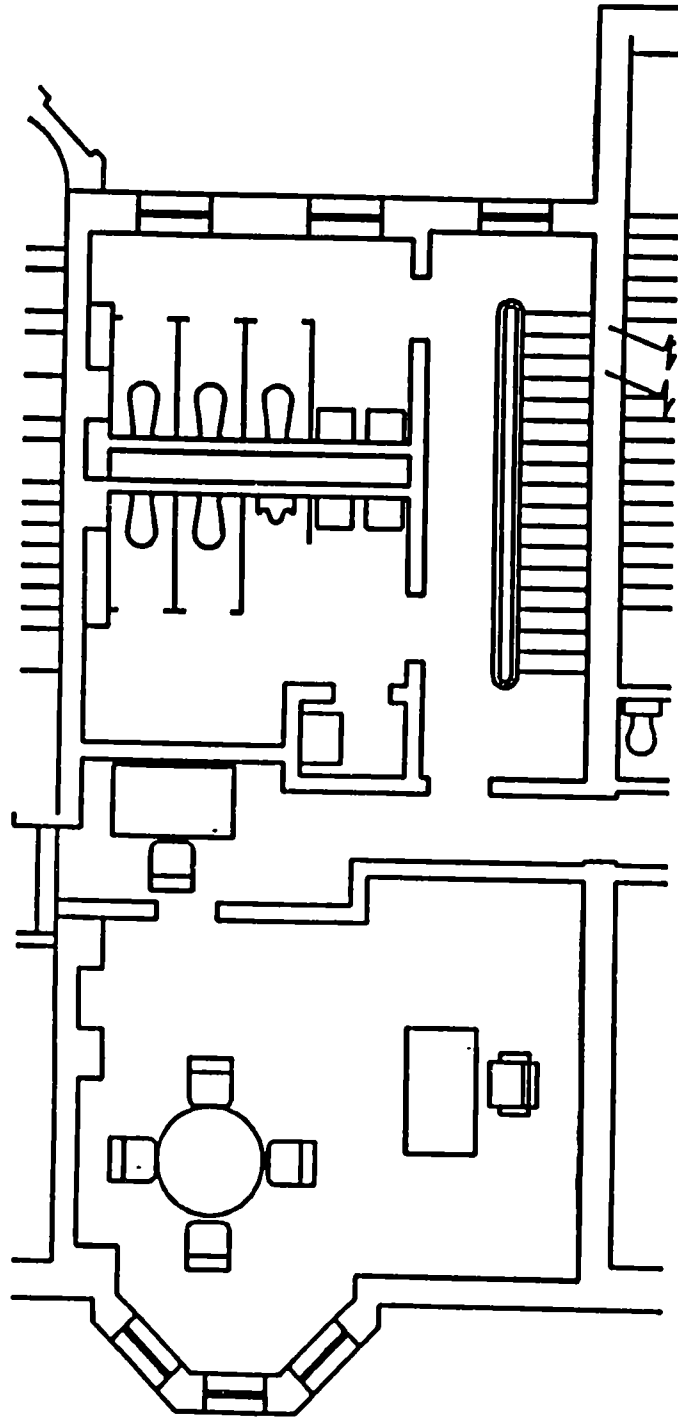


734

Second Floor

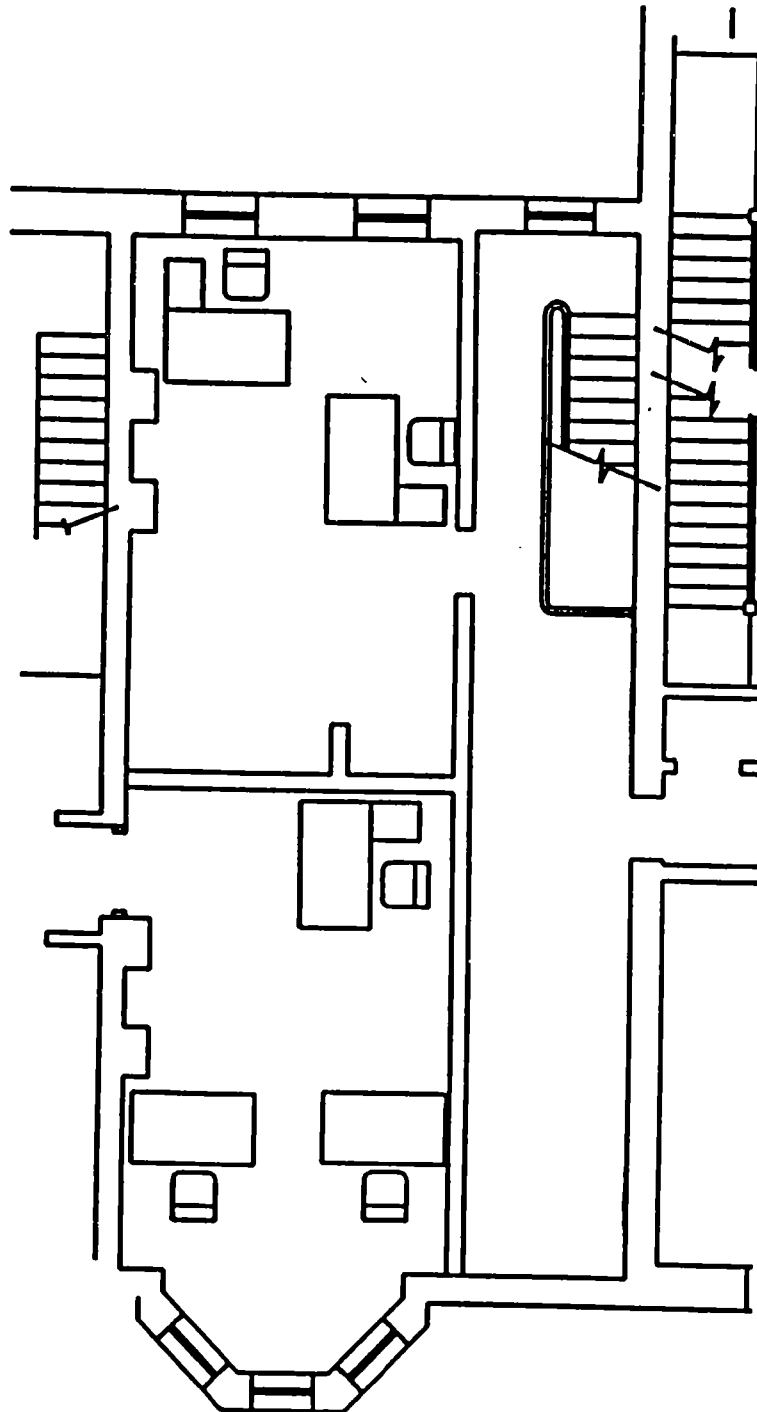


734

Third Floor

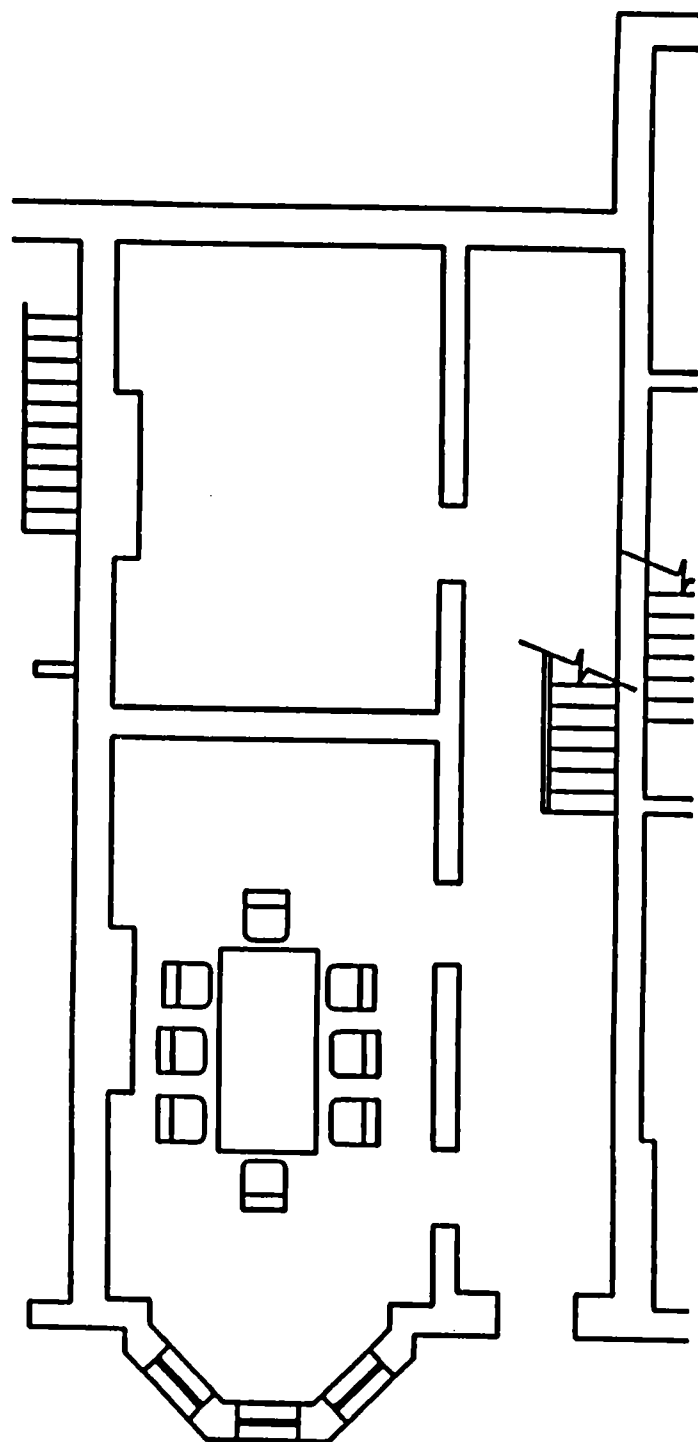


734

Basement Floor

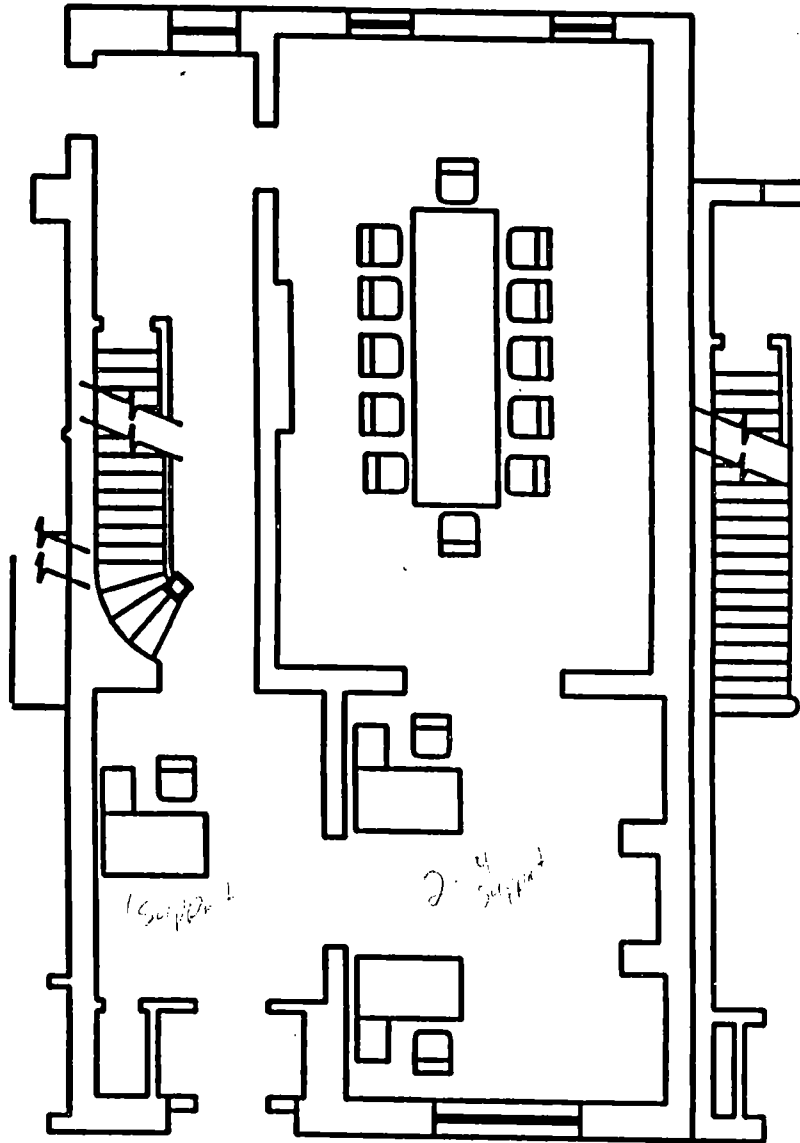


736

First Floor

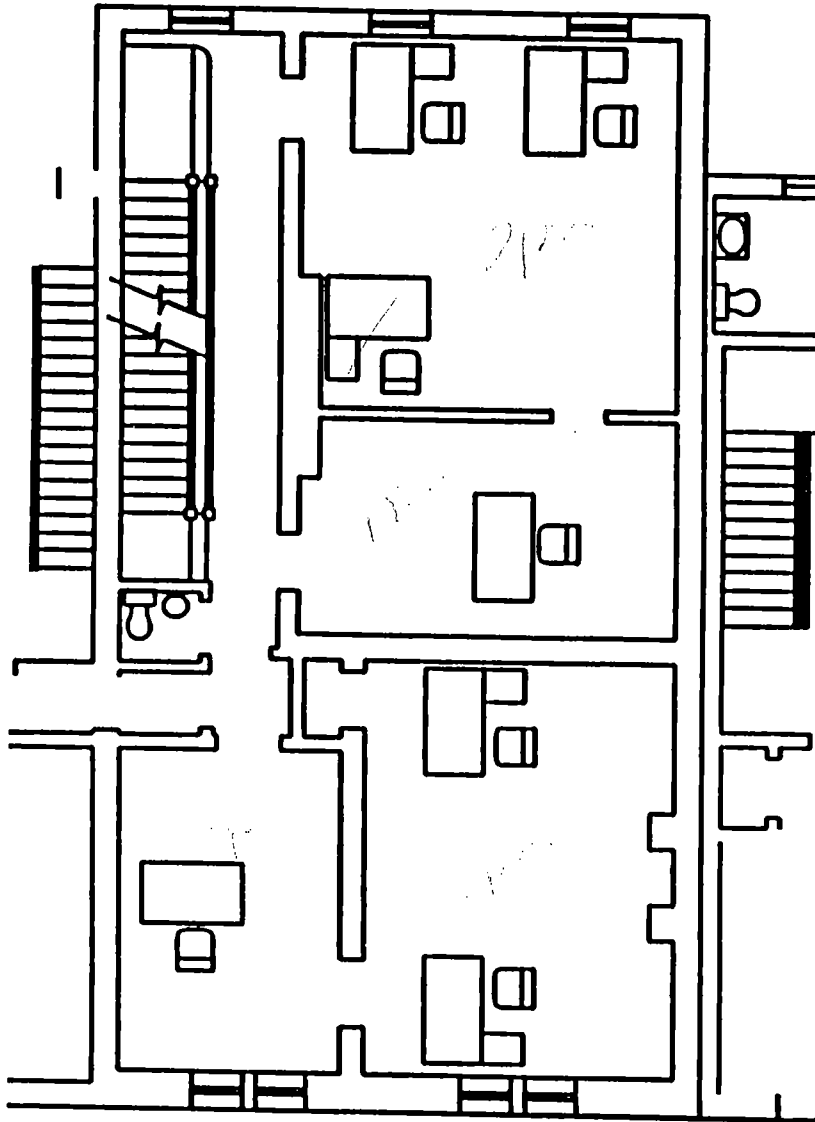


736

Second Floor

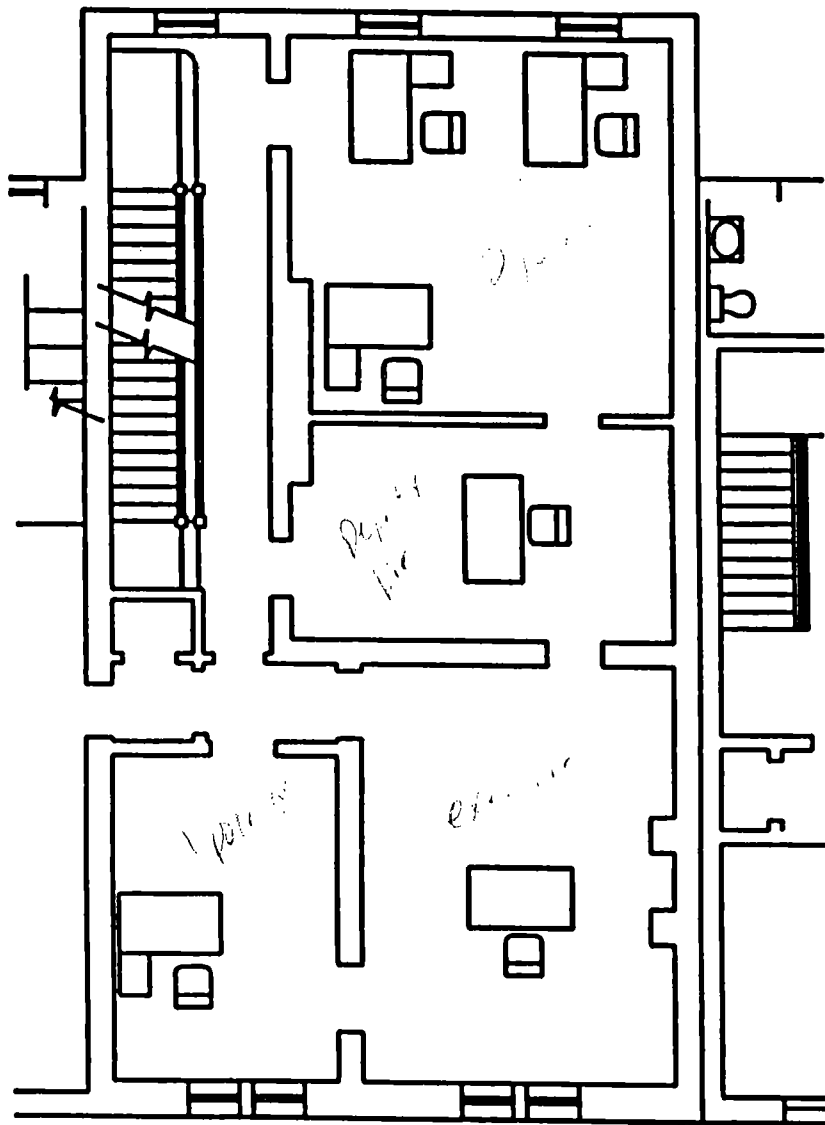

736

Third Floor

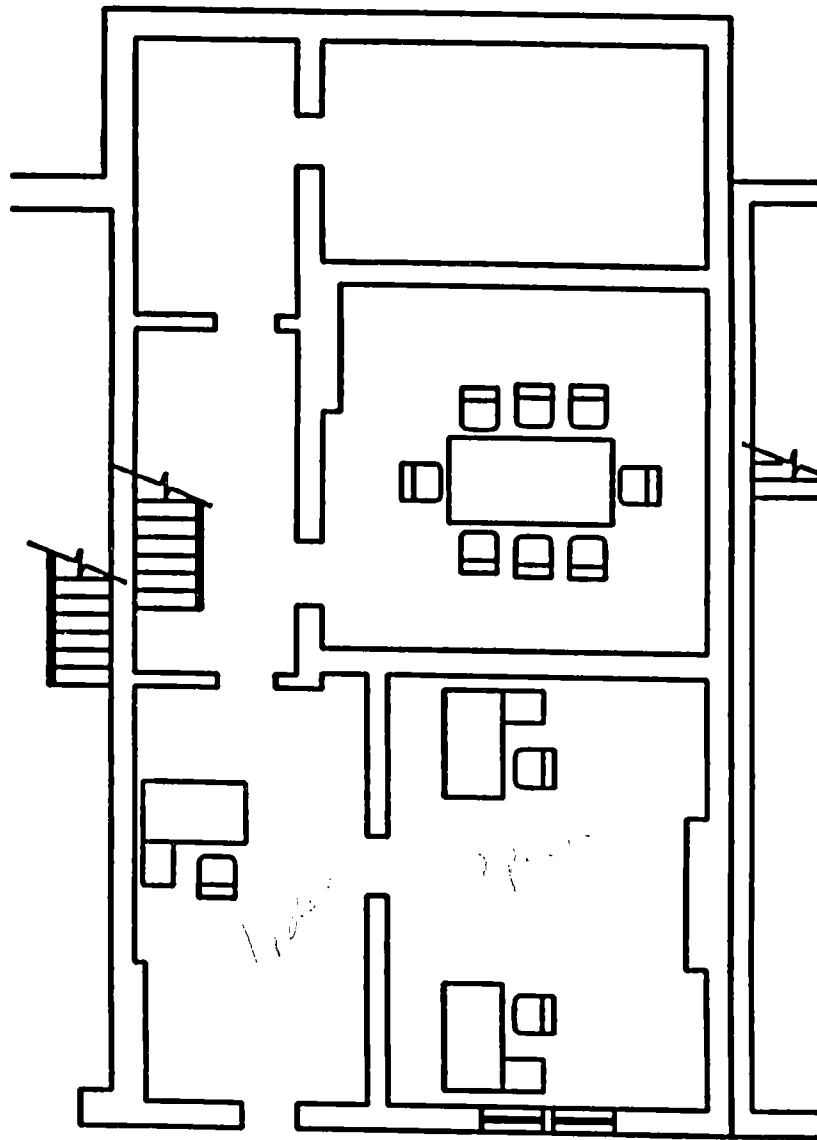

736
Basement

1
Note to Will November 2, 1993
from Kurt
re: Space for floods

Presently, our Jackson place office has space for, in addition to Mary O'Lone, seven policy staff and 3-4 support staff. Before I can tell you the likelihood of getting space for flood issues people, there are several questions that need to be answered before we can approach the office of administration regarding space.

- How much money do you have? *NONE. AGENCIES WILL COME UP A TOTAL OF \$350,000, BUT NOT BUDGETED FOR SPACE.*
- You should be aware that only one agency can fund an initiative. Where does your money come from?
NOT BUDGETED *HOW'S THIS?*
- As you may know, agencies are given appropriations that can only be used for certain types of things. Can the money you will receive be used to pay not only salaries but facilities things such as rent and supplies?
N/A
- How many staff, 12? Whose FTEs will they be or will they be Agency Reps?
10-12 TOTAL
- How long will the space be needed? Until early summer?
MAY 94
- How necessary is it for these people to be together at Jackson Place?

① TOP PRIORITY IS TO HAVE THEM IN ONE PLACE

② SECOND PRIORITY IS JACKSON PLACE. WE COULD FIND SPACE IN AN AGENCY ~~ROOM~~ (POSSIBLY)

OFFICE SPACE AT 722 JACKSON PLACE

First Floor

The first floor has four private offices, one of which can accommodate two persons nicely, and a reception area for two support staff. Five policy staff and two support staff can be located here.

4 2

9 7

Second Floor

Each of the two offices second floor can accommodate two persons, (four policy staff total), and the reception area can be arranged to locate two support staff.

Third Floor

Six policy staff can be accommodated in the five offices on the third floor. Three of the offices are large (one of which can take two people), the fourth is of good size, and the fifth office is somewhat smaller than the others. The reception area has room for two full work stations, and can be arranged to take a third support staff person.

34 6 / 34

Fourth Floor

The fourth floor is a very nice place for support staff or interns. It has three work stations similar to Dan and Brian's present desks, and a can accommodate a fourth of almost the same size. It also has a mini-conference table that can seat four to six.

Most of the offices at Jackson Place are better than our offices here, based upon size, natural lighting, and condition/appearance. The 722 space, and some others, are already wired for OASIS networks and Andrea is looking in the possibility of connecting to the future OPD local area network (LAN).

August 16, 1993

MEMORANDUM TO PATSY THOMASON

FROM: CATHY ZOI

SUBJECT: OFFICE SPACE

As we discussed the other night, the Office on Environmental Policy is in dire need of a couple of additional offices in the Old Executive Office Building. Our small staff is composed of the Director, the Deputy Director, 6 senior-level Associate Directors (3 of whom are currently being housed in space that cannot accomodate meetings), 1 Special Assistant, 3 Staff Assistants, and 8 graduate student interns. Each of our Associate Directors has an intern to assist him/her in particular substantive environmental areas, 2 other interns help me and other staff on correspondence, research and the many other activities in which we are engaged in helping the President. OEP staff members depend on these interns to make substantive contributions and we have been successful at attracting highly motivated people. (Attached is a list of the interns OEP had this summer -- we particularly try to reach out to universities that can enhance our own cultural and gender diversity).

The bottom line is that our current space cannot accomodate the 20 people pursuing the President's environmental agenda here in the White House -- we need at least 2 additional offices in the Old Executive Office Building.

I know this is a frequent request for you. Please let me know if there is any way I can assist in making your job easier! Thanks for your help.

October 22, 1993

Memorandum to Kurt from Danielle

Re: Office space for the GLOBE Program in 722 Jackson Place

As you know, Sandy MacDonald is preparing to staff the Vice-President's global environmental education initiative and is seeking space in 722 Jackson Place. What we need is an office for an SES or GM-15, space for 3 assistants, and a desk for a secretary. The SES will need his/her own office, the assistants can probably share one large office, and the secretary can sit in the secretary pool. As we discussed, we would be happy to work out an arrangement so that our secretary could handle calls for the OEP staffers in the building. We will need this space in approximately two weeks, as we expect to have our funding and preliminary hiring completed in the beginning of November. Additionally, we are hoping to find space which we can keep for a minimum of three years.

Thanks for all your help and support.

cc: Cathy Zoi

10/26
will have money + FTE's
in a week from NOAA.

Can offer a receptionist

Can offer

later 3/1
4/4

2 yrs vs 4 yrs

Sandy what plans

E X E C U T I V E O F F I C E O F T H E P R E S I D E N T

05-Oct-1993 11:27am

TO: Kurt D. Zwally
FROM: Andrea S. Rutledge
Office of Administration, FMD
SUBJECT: Space Costs for Townhouses

These are estimates for the townhouses we looked at today...

722 Jackson Place, 3rd and 4th floors -- \$42,500/year

730 Jackson Place, whole townhouse -- \$79,015/year

734 Jackson Place, whole townhouse -- \$63,800/year

736 Jackson Place, whole townhouse -- \$129,329/year

At this point, I would recommend moving into the top two floors of 722. It will give you the extra space you need, at the lowest cost, with the least amount of reconfiguring and rerouting. I believe 722 is already wired for OASIS. I will ask IRM about putting it on the network.

Let me know if I can provide additional information.

3 2 person office }
2 1 person office }

3 2 person }
2 2 person }

5 staff

need 2 people on 3rd floor

OEP STAFF THAT NEED DESKS AS OF 10/22/93

now 1 2 pers 1 1 person on 3rd floor

ROOM	STAFF MEMBER	STATUS	PROPOSED ACTION
	Linda Breggan	Needs desk	Locate at Int. 22, Cotton's old desk
357C	Mary O'Lone	is at Ken's desk	Move to CEQ if possible, or none
357C	Kurt Zwally	is at Int. 22, Cotton's old desk	Move to Ken's desk , or Fishbowl 1 if necessary
Floats	Ann Saurman	needs desk	move to Fishbowl 2
Floats	Micheal Rucker	needs desk	move to CEQ
Floats	Danielle Miller	needs desk	move to CEQ
358	Aimee Christensen	sits at fishbowl 2	move to CEQ, (I am moving Aimee before Ranj because his staffer is new and may need him to be accessible for a while
358	Ranjeet Bhatia	sits at fishbowl 1	move to CEQ if Mary does not go to CEQ, and Kurt goes to Fishbowl
---	Water Intern	Coming in Nov for 6 months I believe	Locate at CEQ
358	Harriett Crosby	Sits at white book case and shares phone at fishbowl 2	remain there

Mary

1 phone set

now

By 2 pers with 2 desks

part later

letter on motion

cost alot of money
Be a big hassle / Please comment try to off off fed govt.

395-1044
@IGA

Turner phone

Key network easting planets
no # days.
Disk sets

3706

THE WHITE HOUSE
WASHINGTON

September 21, 1993

MEMORANDUM FOR ANDREA RUTLEDGE

FROM: CATHY ZOI

SUBJECT: OEP OFFICE SPACE PLAN

As we discussed the other day, the Office on Environmental Policy is in dire need of *three* office spaces in the building. These offices must be able to accommodate meetings for senior-level Associate Directors.

Our small staff composed of the Director, the Deputy Director, 6 senior-level Associate Directors, 1 Special Assistant, 3 Staff Assistants, 1 Agency Representative, 11 graduate student interns, and a permanent volunteer. Each of our Associate Directors has an intern to assist him/her in particular substantive environmental areas. Four other interns and a permanent volunteer help me and other staff on research, correspondence and many other activities in which we are engaged in helping the President. OEP staff members depend on these interns to make substantive contributions, and we have been successful in attracting highly motivated people.

Presently, three Associate Directors share offices with other staff and interns, and this presents serious problems for our office. These staff members do not have private offices for meetings with members of Congress or for other discussions of sensitive policy issues. The confidential nature of our work necessitates these staff members have privacy for meetings, and developing policy initiatives. Furthermore, the generally cramped conditions decrease the productivity of OEP's staff.

Although Ken Connolly departs on October 1, OEP will need to accommodate Mary O'Lone as an EPA Representative who will work in our office as part of the National Performance Review to assist in the implementation of the NPR executive order.

Attached are the OEP space plans you requested.

ROOM	STAFF MEMBER	STATUS	ACTION REQUIRED
360A	Katie McGinty, Deputy Assistant to the President, Director	Fine	None
360B	Cathy Zoi, Deputy Director	Fine	None
357A	Will Stelle, Associate Director	Small space with the refrigerator that cannot accommodate meetings	Needs appropriate space for meeting with members of Congress and CEOs.
357A	Michael Georgen, Intern	See Stelle.	Would move with Stelle
357C	David Cottingham, Associate Director	Small space that cannot accommodate meetings	Needs appropriate space for meeting with members of Congress and CEOs.
CEQ	Ranjeet Bhatia, Intern	Space not available as of 10/1/93	Needs a place to work.
357B	Dan Blank, Associate Director	Small space that cannot accommodate meetings	Needs appropriate space for meetings.
357B	P.J. Simmons, Intern	This small desk is located the traffic space, and is not deep enough to accommodate normal sized desk.	Would move with Blank.
357C	Ken Connolly, PMI (Departs Sept 30)/ Mary O'Lone, NPR Agency Representative (Arrives Oct 4)	Fine.	None, (would move to Cottingham's Desk)
356	Keith Laughlin, Associate Director	Fine.	None.
356	Tobin Freid, Intern	Fine.	None.
354	Marc Chupka, Associate Director	Fine.	None.
354	Jessica Hirst, Intern	Fine.	None.
357B	Brian Johnson, Special Assistant	Fine.	None.

358	Trey Lindseth, Staff Assistant	If necessary this room can accommodate five persons, but that would be over capacity . Even with the most efficient use of space, the door opens right into the copier, and we have less filling and supply storage capacity than we need.	Acceptable if neccesary.
358	Christian Marsh, Staff Assistant	See Lindseth.	Acceptable if neccesary.
358	Kurt Zwally, Staff Assistant	See Lindseth.	None, would move to 357B when Blank moves.
358	Aimee Christensen, Intern	See Lindseth.	Acceptable if neccesary.
358	Jennifer Colominico, Intern	Only room for a small desk and has a full size printer on it.	Needs better working conditions, would take Zwally's desk in 357, as Blank moves
***	Harriett Crosby, Permanent Volunteer	Not accommodated.	Would take Colomonico's small desk, as Blank moves.
CEQ	Danielle Miller, Intern	Space not available as of 10/1/93	Needs a place to work, would move to 357A as Stelle moves
CEQ	Michael Rucker, Intern	Space not available as of 10/1/93	Needs a place to work, would move to 357A as Stelle moves
***	Ann Saurman, Intern	Not accommodated	Needs a place to work, would move to 357A as Stelle moves
***	Water Intern**	Not accommodated (to arrive Oct 24)	Needs a place to work, would go to 357C as Cottingham moves.

Withdrawal/Redaction Marker

Clinton Library

DOCUMENT NO. AND TYPE	SUBJECT/TITLE	DATE	RESTRICTION
002. diagram	floorplans, Old Executive Office Building (6 pages)	00/00/0000	b(7)(E)

COLLECTION:

Clinton Presidential Records
Council on Environmental Quality
Kathleen "Katie" McGinty ([Correspondence])
OA/Box Number: 2257

FOLDER TITLE:

Administrative: Space

2012-0769-F

kc1954

RESTRICTION CODES

Presidential Records Act - [44 U.S.C. 2204(a)]

P1 National Security Classified Information [(a)(1) of the PRA]
P2 Relating to the appointment to Federal office [(a)(2) of the PRA]
P3 Release would violate a Federal statute [(a)(3) of the PRA]
P4 Release would disclose trade secrets or confidential commercial or financial information [(a)(4) of the PRA]
P5 Release would disclose confidential advice between the President and his advisors, or between such advisors [(a)(5) of the PRA]
P6 Release would constitute a clearly unwarranted invasion of personal privacy [(a)(6) of the PRA]

C. Closed in accordance with restrictions contained in donor's deed of gift.

PRM. Personal record misfile defined in accordance with 44 U.S.C. 2201(3).

RR. Document will be reviewed upon request.

Freedom of Information Act - [5 U.S.C. 552(b)]

b(1) National security classified information [(b)(1) of the FOIA]
b(2) Release would disclose internal personnel rules and practices of an agency [(b)(2) of the FOIA]
b(3) Release would violate a Federal statute [(b)(3) of the FOIA]
b(4) Release would disclose trade secrets or confidential or financial information [(b)(4) of the FOIA]
b(6) Release would constitute a clearly unwarranted invasion of personal privacy [(b)(6) of the FOIA]
b(7) Release would disclose information compiled for law enforcement purposes [(b)(7) of the FOIA]
b(8) Release would disclose information concerning the regulation of financial institutions [(b)(8) of the FOIA]
b(9) Release would disclose geological or geophysical information concerning wells [(b)(9) of the FOIA]

THE WHITE HOUSE

WASHINGTON

October 6, 1993

MEMORANDUM FOR PATSY THOMASSON

FROM: CATHY ZOI

SUBJECT: 722 JACKSON PLACE

The third and fourth floors of 722 Jackson Place meet OEP's short term needs for office space. We are interested in much of the office furniture and computer equipment on those floors that CEQ will be releasing.

Due to the urgency of our situation, we will need to begin moving some of our staff to Jackson place as soon as possible (i.e. early next week).

THE WHITE HOUSE

WASHINGTON

October 6, 1993


MEMORANDUM FOR PATSY THOMASSON

FROM: CATHY ZOI

SUBJECT: OEP'S LONG TERM NEEDS FOR OFFICE SPACE

To meet the Office on Environmental Policy's need for office space, we are requesting suite 145 OEOb when NAFTA vacates. OEP's critical needs for office space in the Old Executive Office Building are outlined in my memorandum to you dated September 21, 1993.

OEP's request for the third and fourth floors of 722 Jackson Place is an interim solution to meet our short term needs. Our small staff and many responsibilities in serving the President require OEP to be located in the OEOb as close together as possible.

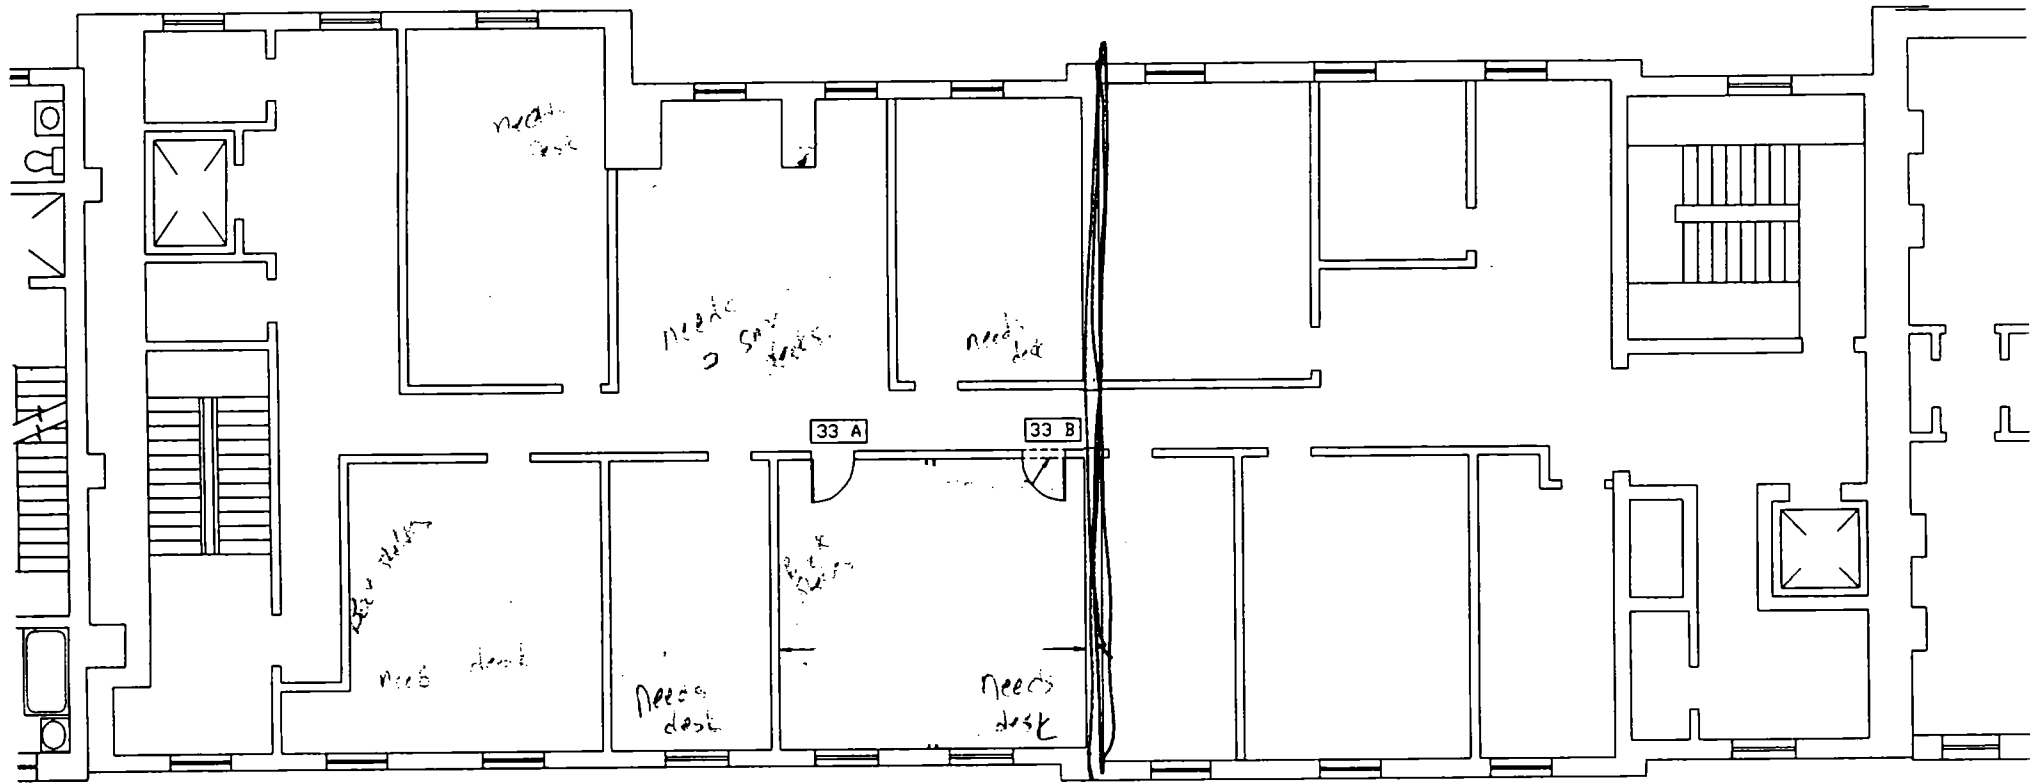

718

722

726

Thir

THIRD FLOOR PLAN

SCALE: 1/16"=1'-0"



Staff
pay 5 people 16 pay periods
3.7 weeks.

• Elaim n. NPR for PSD staff

HN staff
• UAC Elaim


• Consultants ~~to TPA~~
Campbell

• NPR KZ ^{Segant this week}
^{esprit/}

• EO on Procurement of uniforms
CZ


OEP'S URGENT SPACE NEEDS

POLICY INITIATIVE & PROPOSED LOCATION	FUNDING MECHANISM	STAFFING NEEDS	TIMING & DURATION	KEY STAKE-HOLDERS	STATUS OF MOU
OEP SATELLITE OFFICE <i>722 Jackson Place</i>		5 NOW , + 6 agency reps by February	IMMEDIATELY Indefinitely	OEP	NA
FLOODS TASK FORCE <i>NPR Building</i>	CEQ Management Fund , Alternatively Fed Emergency Management Agency (FEMA)	10-11 total (8 policy & 2-3 support)	As soon as possible (need answer immediately) May 94	Katie McGinty, T.J. Glauthier, Cong Gephart & Midwest Delegation	in early stages
ENVIRONMENTAL EDUCATION INITIATIVE <i>Jackson Place Townhouse</i>	National Science and Technology Council	FY94 4-5 total FY95 8 total	12/15/93 2 total 1/15/94 5 total Indefinitely	The Vice President	in early stages
PRESIDENTS COUNCIL ON SUSTAINABLE DEVELOPMENT (PCSD) <i>Jackson Place Townhouse</i>	DOI (Take Pride in America Program)	12-13 total. (1 Exec Dir, 1 Dep Dir, 7 policy, 3-4 support + conf room)	1/1/94 or earlier until 6/96	McGinty	very near completion

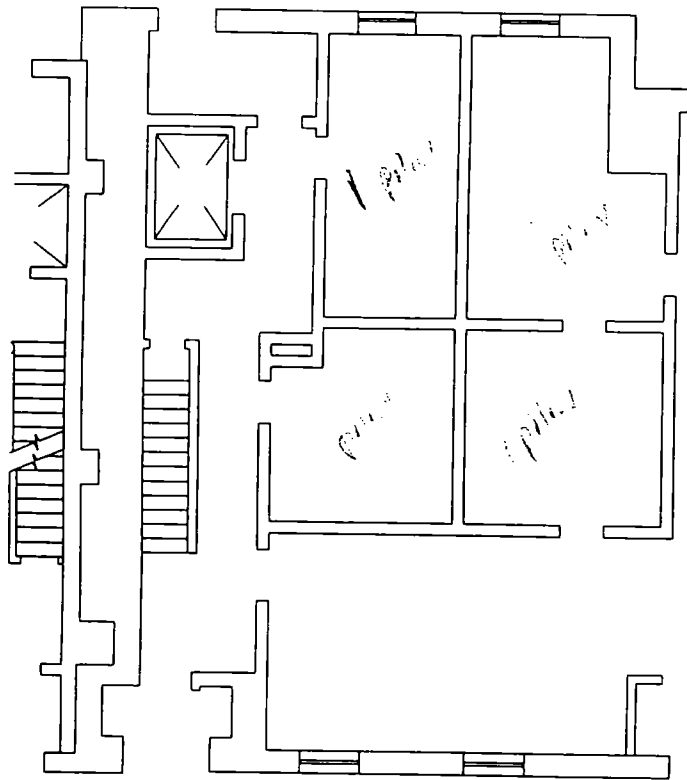

718


CEQ

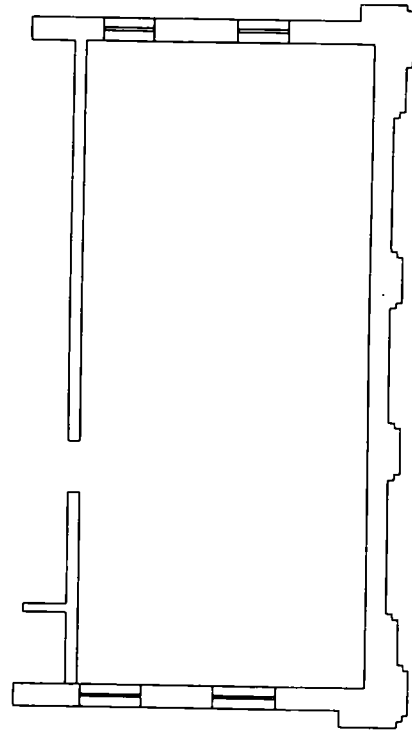

722



726

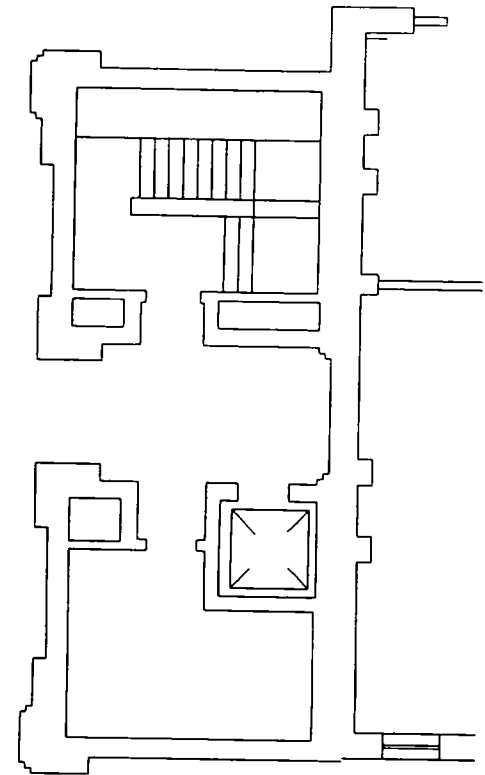

FIRST FLOOR PLAN

SCALE: 1/16"=1'-0"