




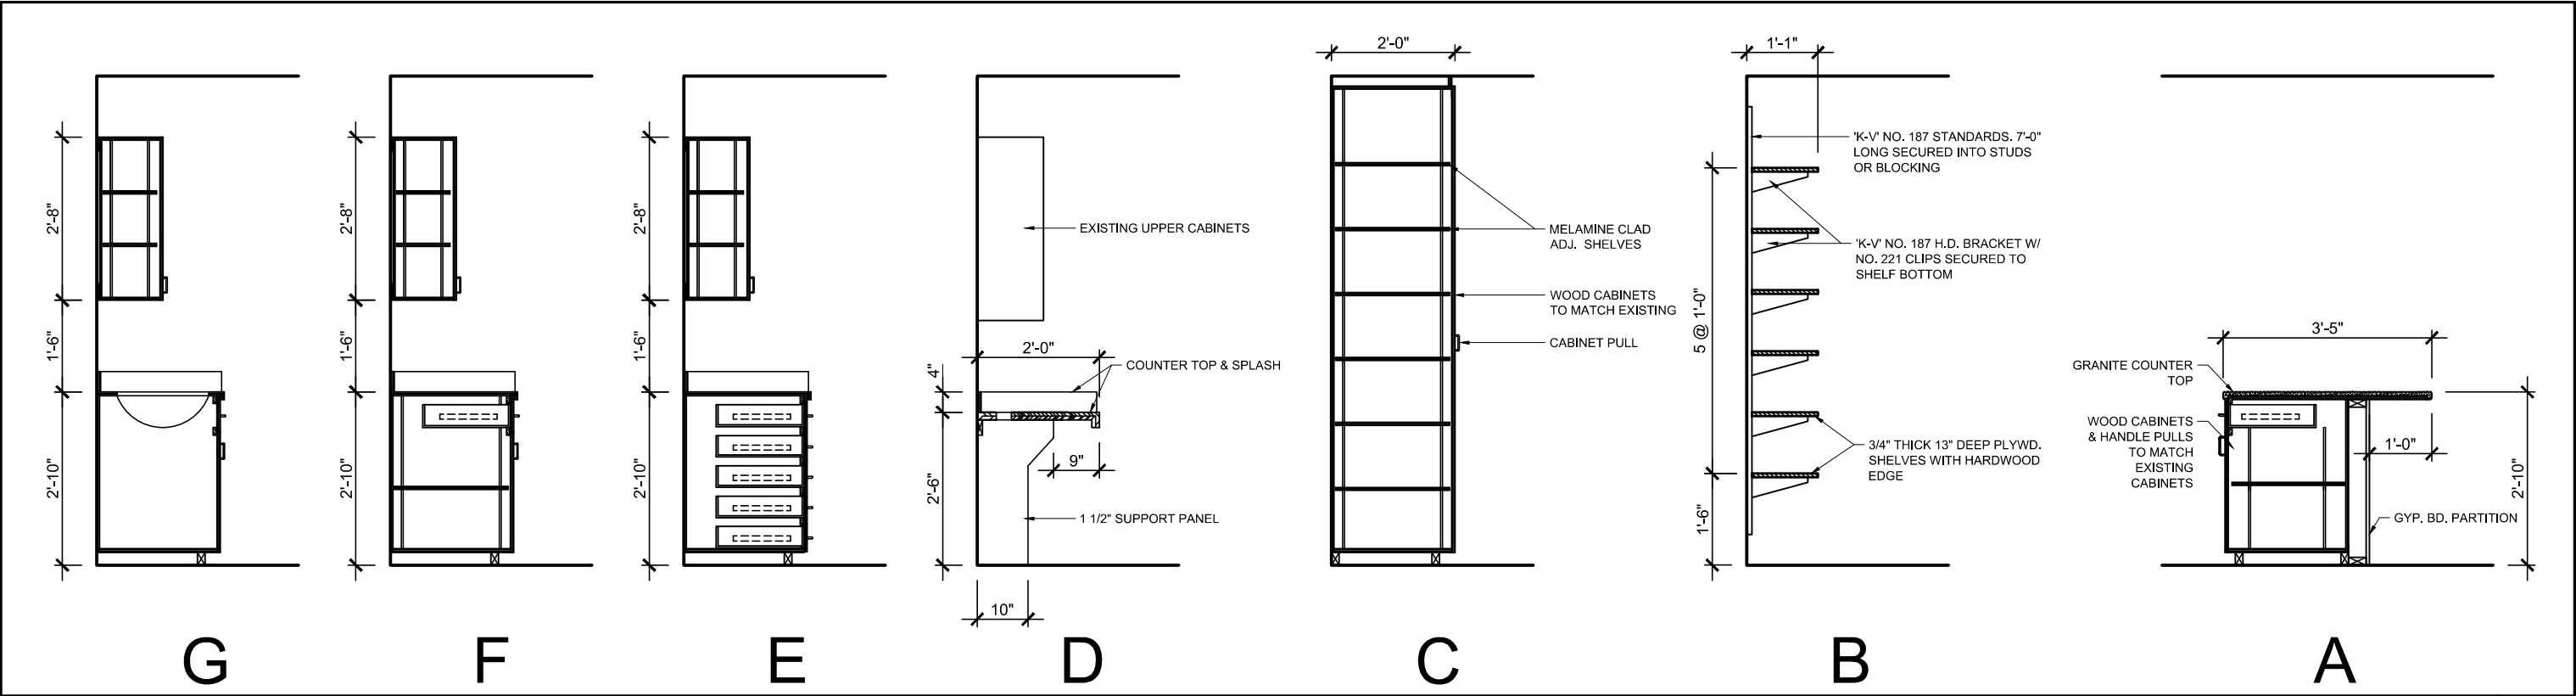

MILLWORK SECTIONS 3/8" = 1'-0" 02

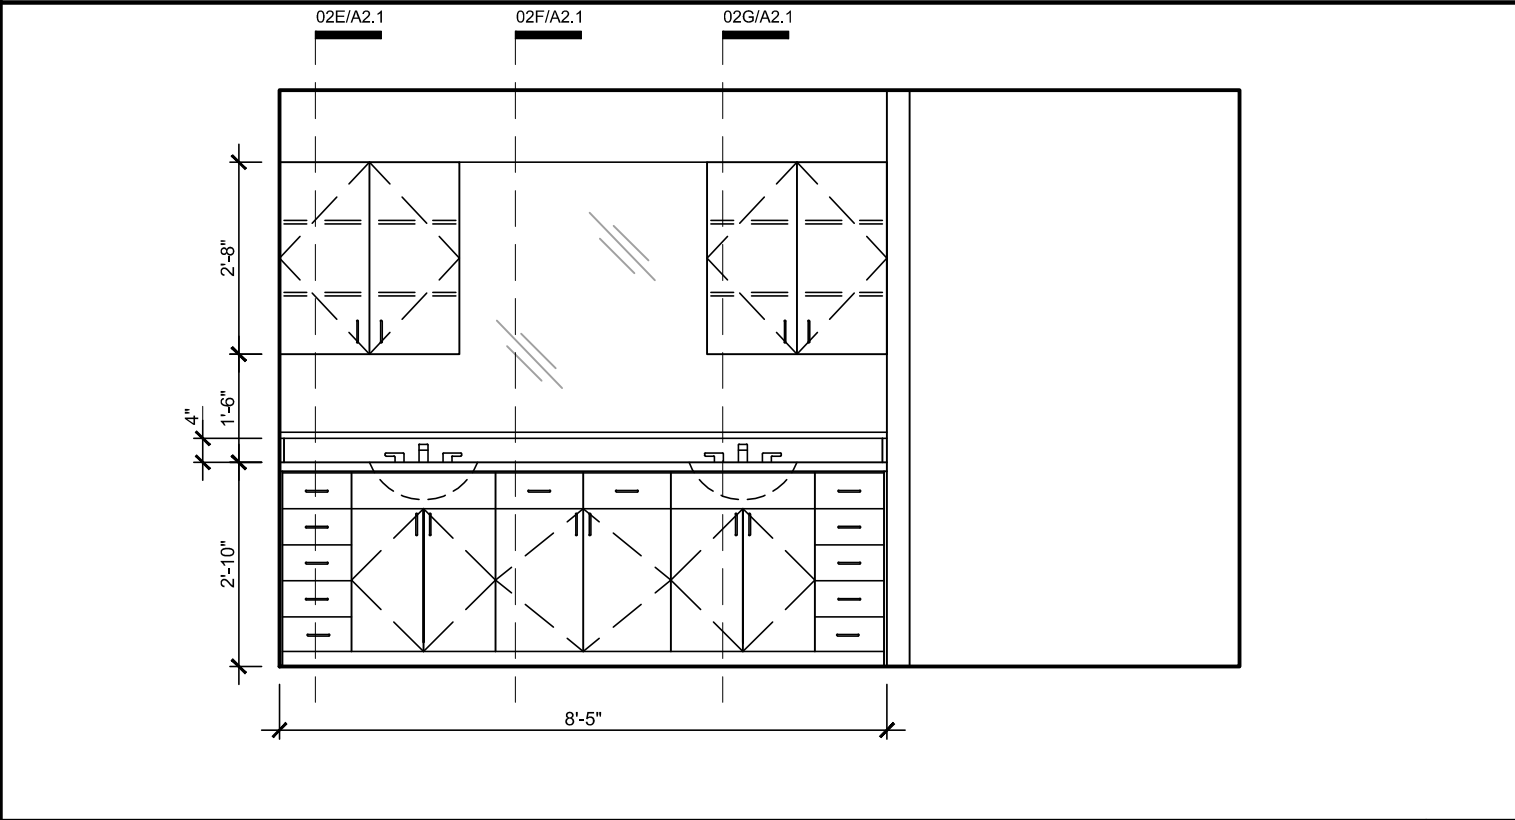

BATHROOM 105 ELEVATIONS 3/8" = 1'-0" 05

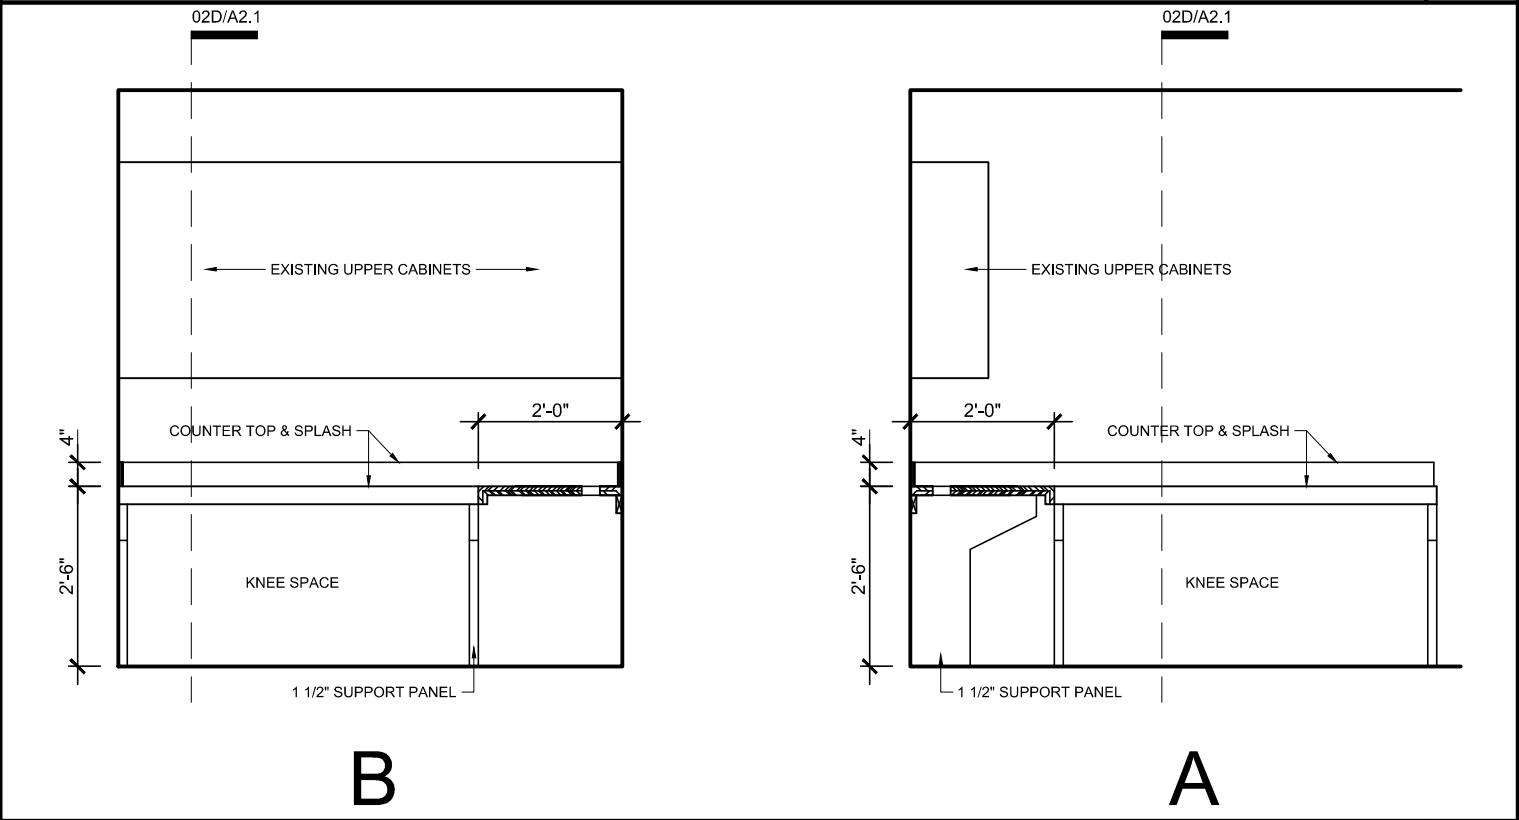

COMPUTER AREA 113 ELEVATIONS 3/8" = 1'-0" 01

ISSUE		
NO	DATE	DESCRIPTION

ROBINSON ARCHITECTURE WORKSHOP
ARCHITECTURE / PLANNING / URBAN DESIGN
2514 ELMEN
Houston, Texas 77019
713-907-8241

HARVEY RESIDENCE
231 CHIMNEY ROCK RD. - HOUSTON, TEXAS 77024

INTERIOR ELEVATIONS
& SECTIONS
A2.1