


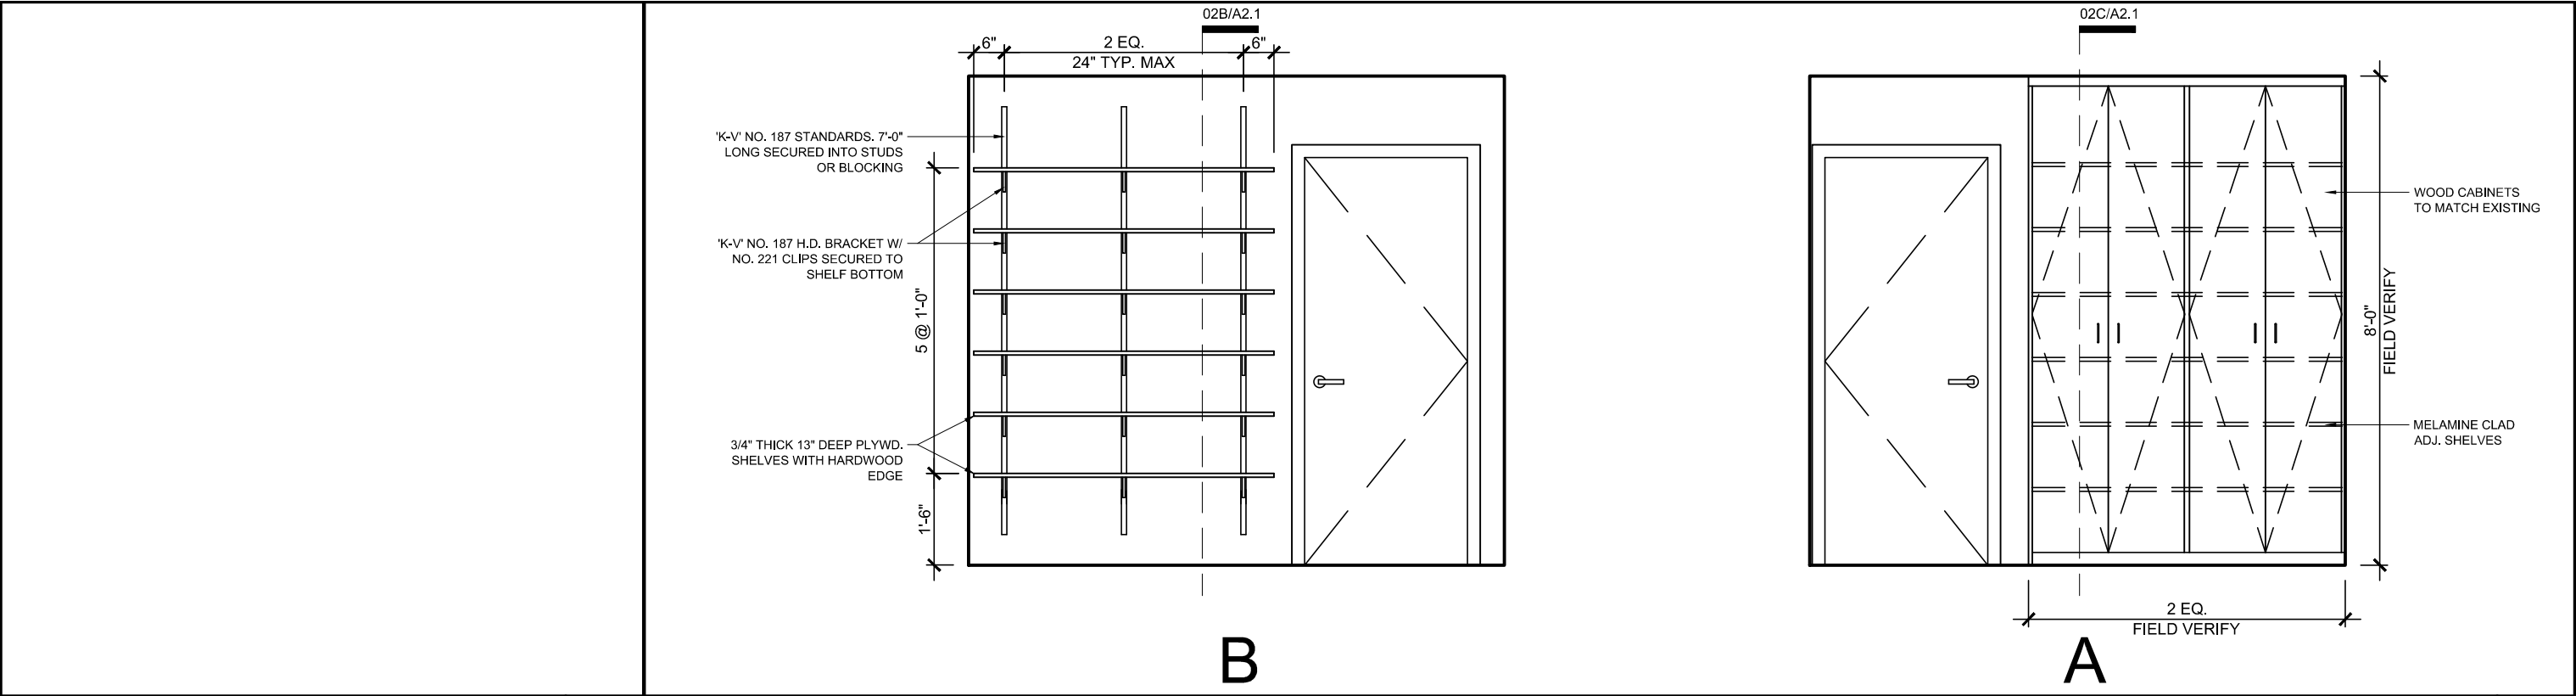


08

STORAGE 115 ELEVATIONS

3/8" = 1'-0"

02

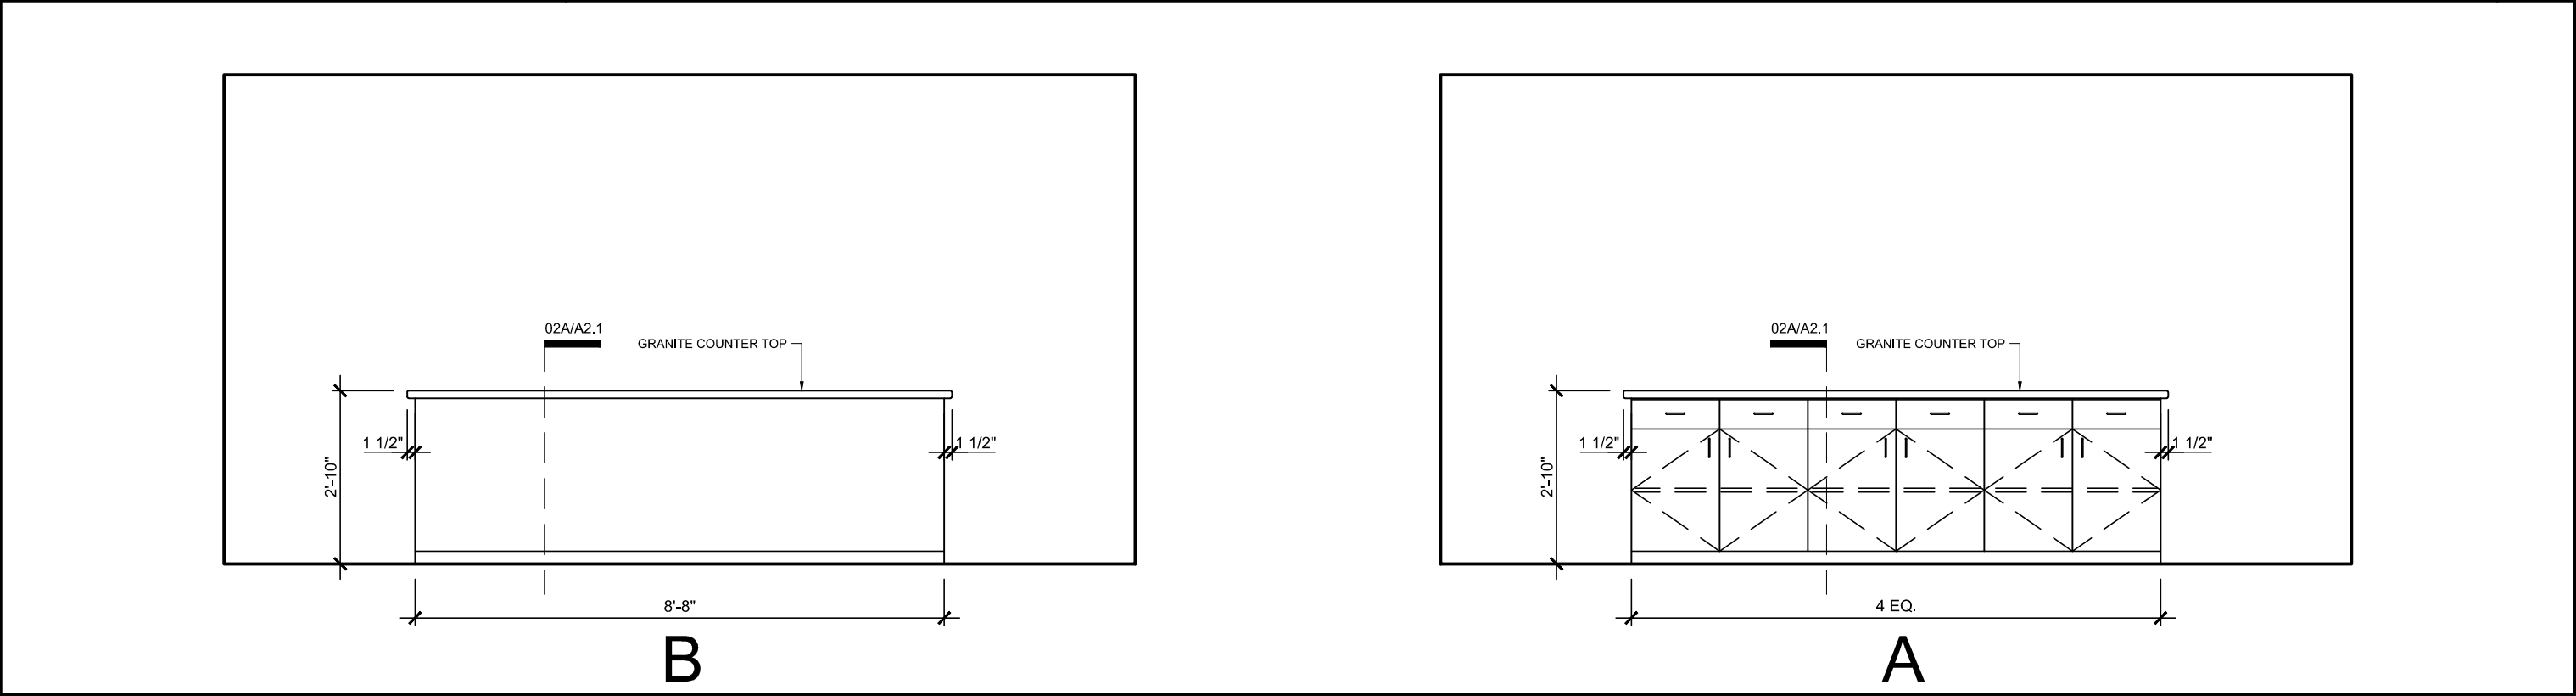

B

A

KITCHEN 116 ELEVATIONS

3/8" = 1'-0"

01

ISSUE		
NO	DATE	DESCRIPTION

ROBINSON ARCHITECTURE WORKSHOP
ARCHITECTURE / PLANNING / URBAN DESIGN

2514 ELMEN
Houston, Texas 77019
713-907-8241

HARVEY RESIDENCE
231 CHIMNEY ROCK RD. - HOUSTON, TEXAS 77024

INTERIOR ELEVATIONS

A2.0