



City of Minot

Downtown Placemaking Plan

Downtown Placemaking

Campground

BACKGROUND

- **WHAT DOES THE COMMUNITY ENVISION FOR FUTURE USES OF PROPERTY THAT IS BEING ACQUIRED FOR FLOOD CONTROL?**
- **LEGEND:**
 - **GREEN** – NORTH DOWNTOWN PARK
 - **RED** – CAMPGROUND/RV PARK
 - **ORANGE** – POCKET PARKS



Downtown Placemaking


Pocket Parks

BACKGROUND



- **WHAT DOES THE COMMUNITY ENVISION FOR FUTURE USES OF PROPERTY THAT IS BEING ACQUIRED FOR FLOOD CONTROL?**
- **LEGEND:**
 - **GREEN** – NORTH DOWNTOWN PARK
 - **RED** – CAMPGROUND/RV PARK
 - **ORANGE** – POCKET PARKS



Main St. & Central Ave.

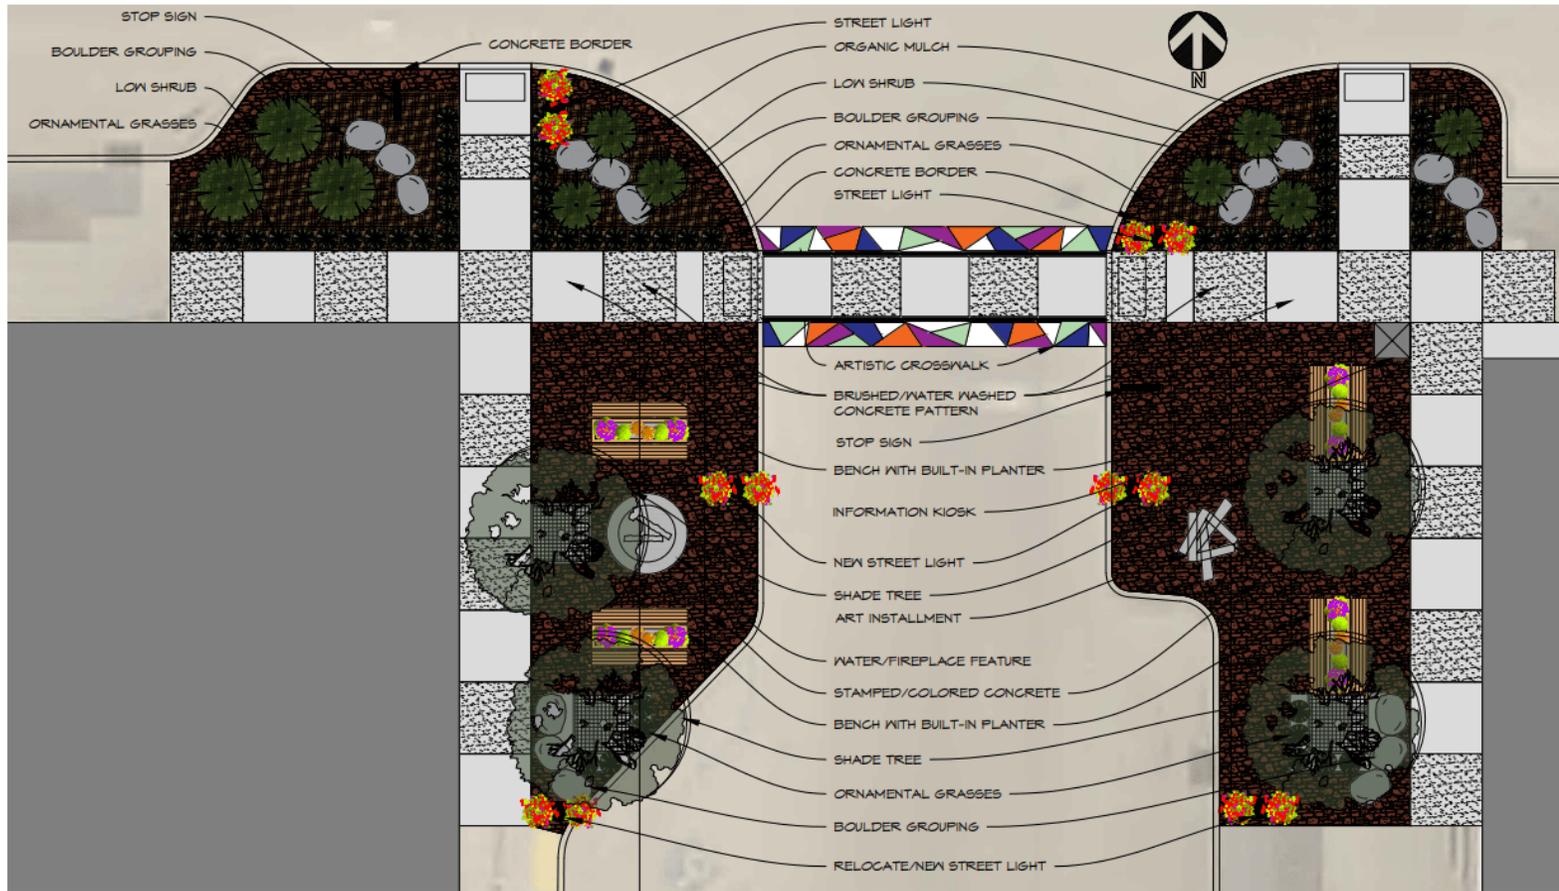

Main St. & 2nd Ave.

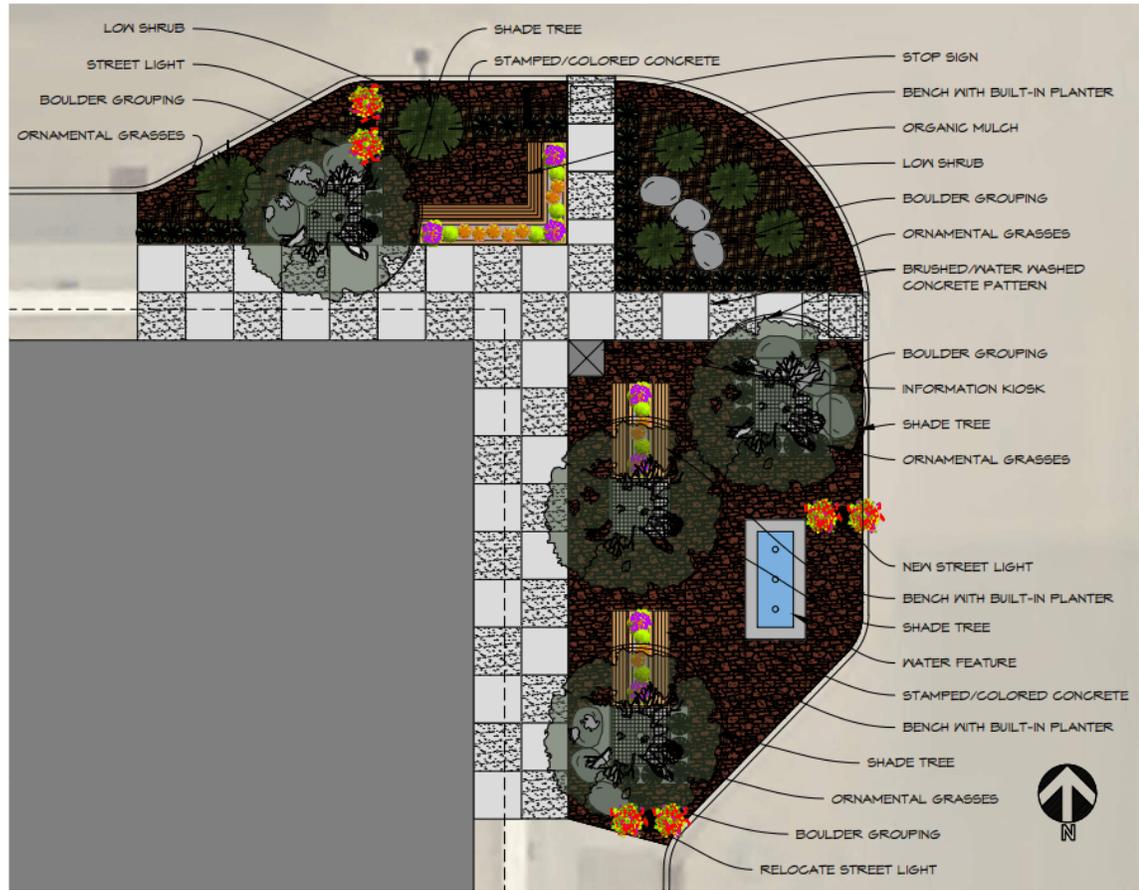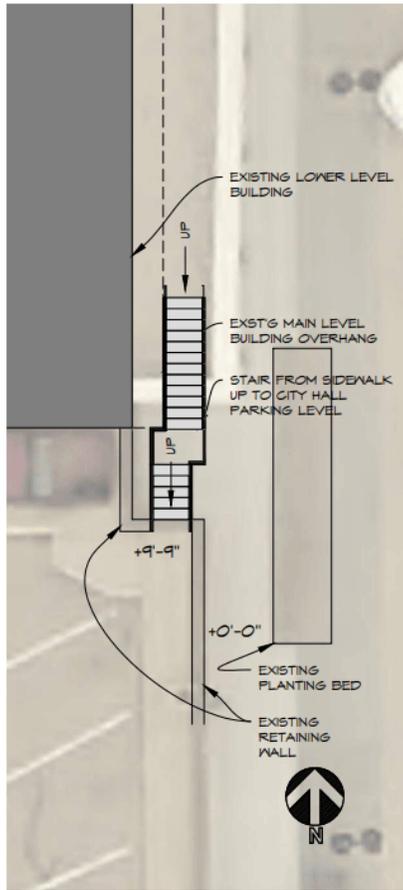

CITY OF MINOT
DOWNTOWN PLACEMAKING

MAIN & SECOND POCKET PARK CONCEPT

SCALE: 1/8" = 1'-0"

8.8.23




Downtown Placemaking

North Park Concept

BACKGROUND

- **WHAT DOES THE COMMUNITY ENVISION FOR FUTURE USES OF PROPERTY THAT IS BEING ACQUIRED FOR FLOOD CONTROL?**
- **LEGEND:**
 - **GREEN** – NORTH DOWNTOWN PARK
 - **RED** – CAMPGROUND/RV PARK
 - **ORANGE** – POCKET PARKS



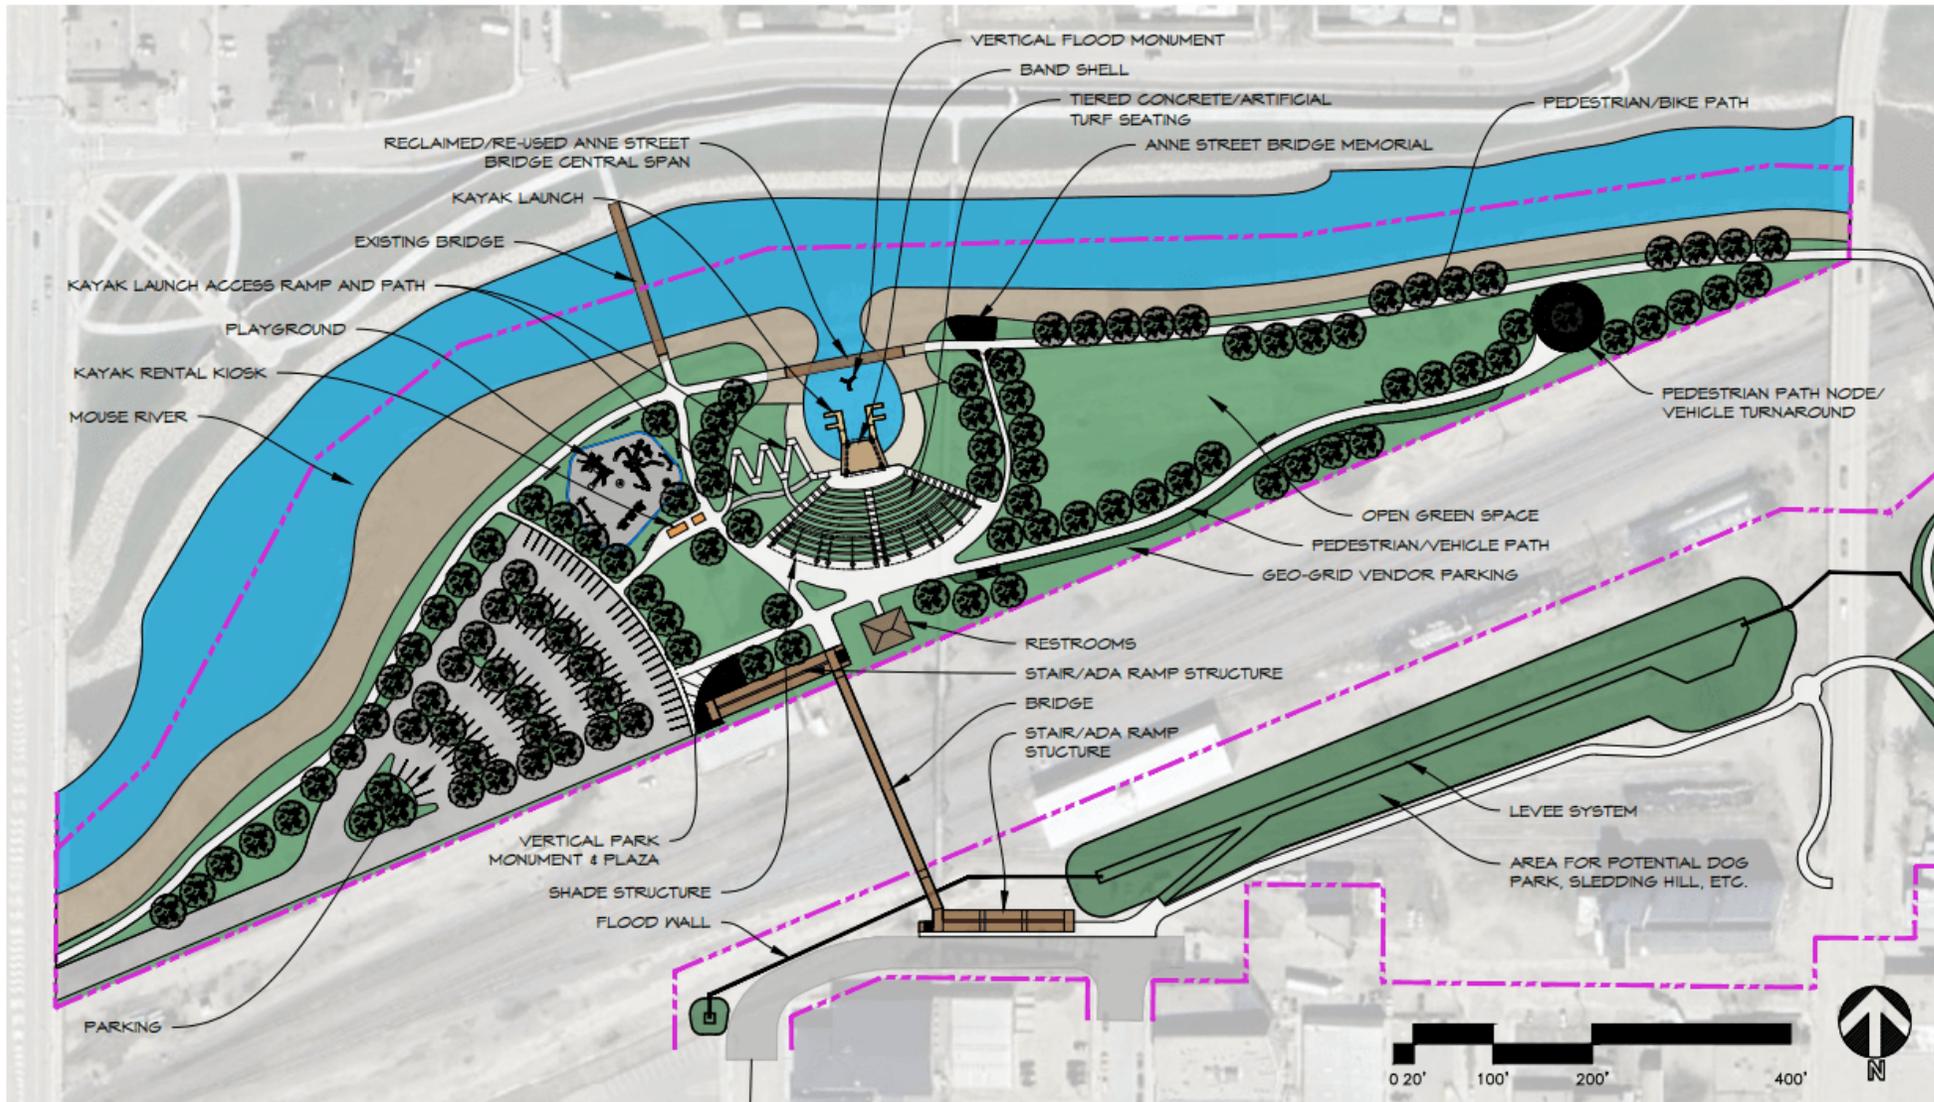

CITY OF MINOT
DOWNTOWN PLACEMAKING


NORTH PARK CONCEPT

SCALE: 1" = 120'-0"

8.8.23



Placemaking Presentation

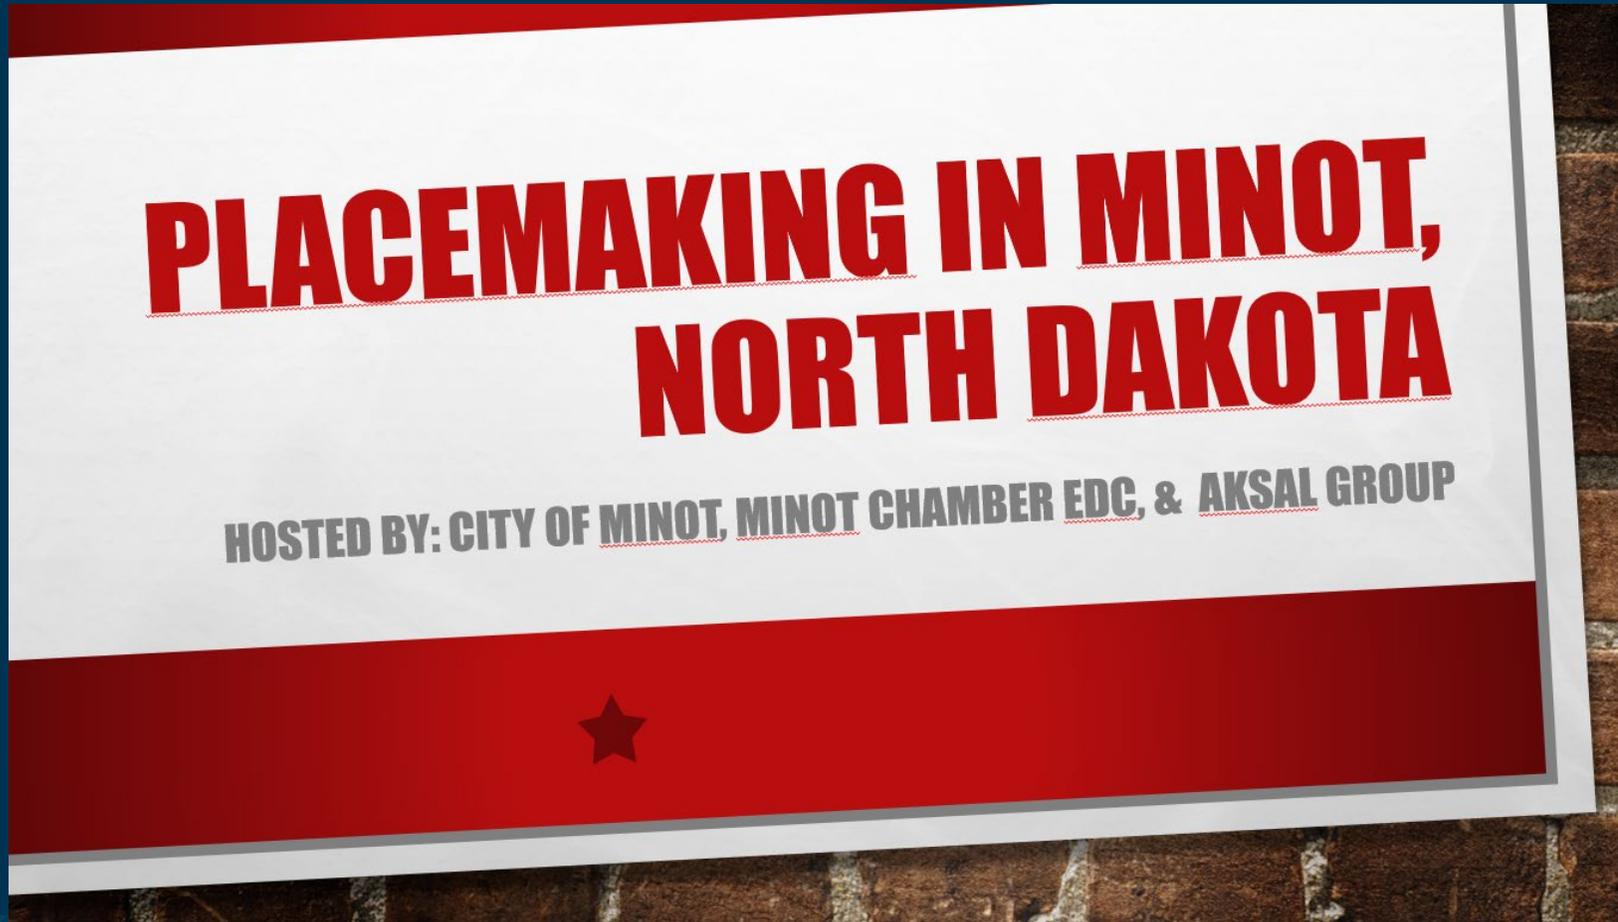

2023 ND League of Cities


PLEASE EMAIL:
brian.billingsley@minotnd.gov

Placemaking Presentation

Pocket Parks And Decorative Sidewalks



Central Ave. & 2nd Street

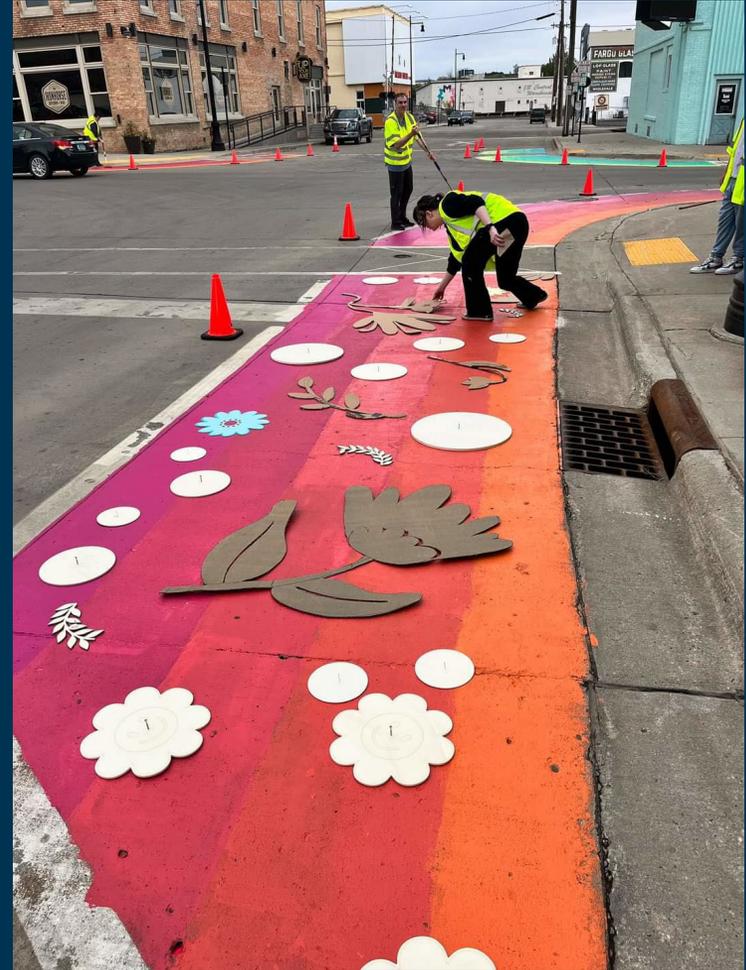

Central Ave. & 2nd Street



Central Ave. & 2nd Street





Thank You