


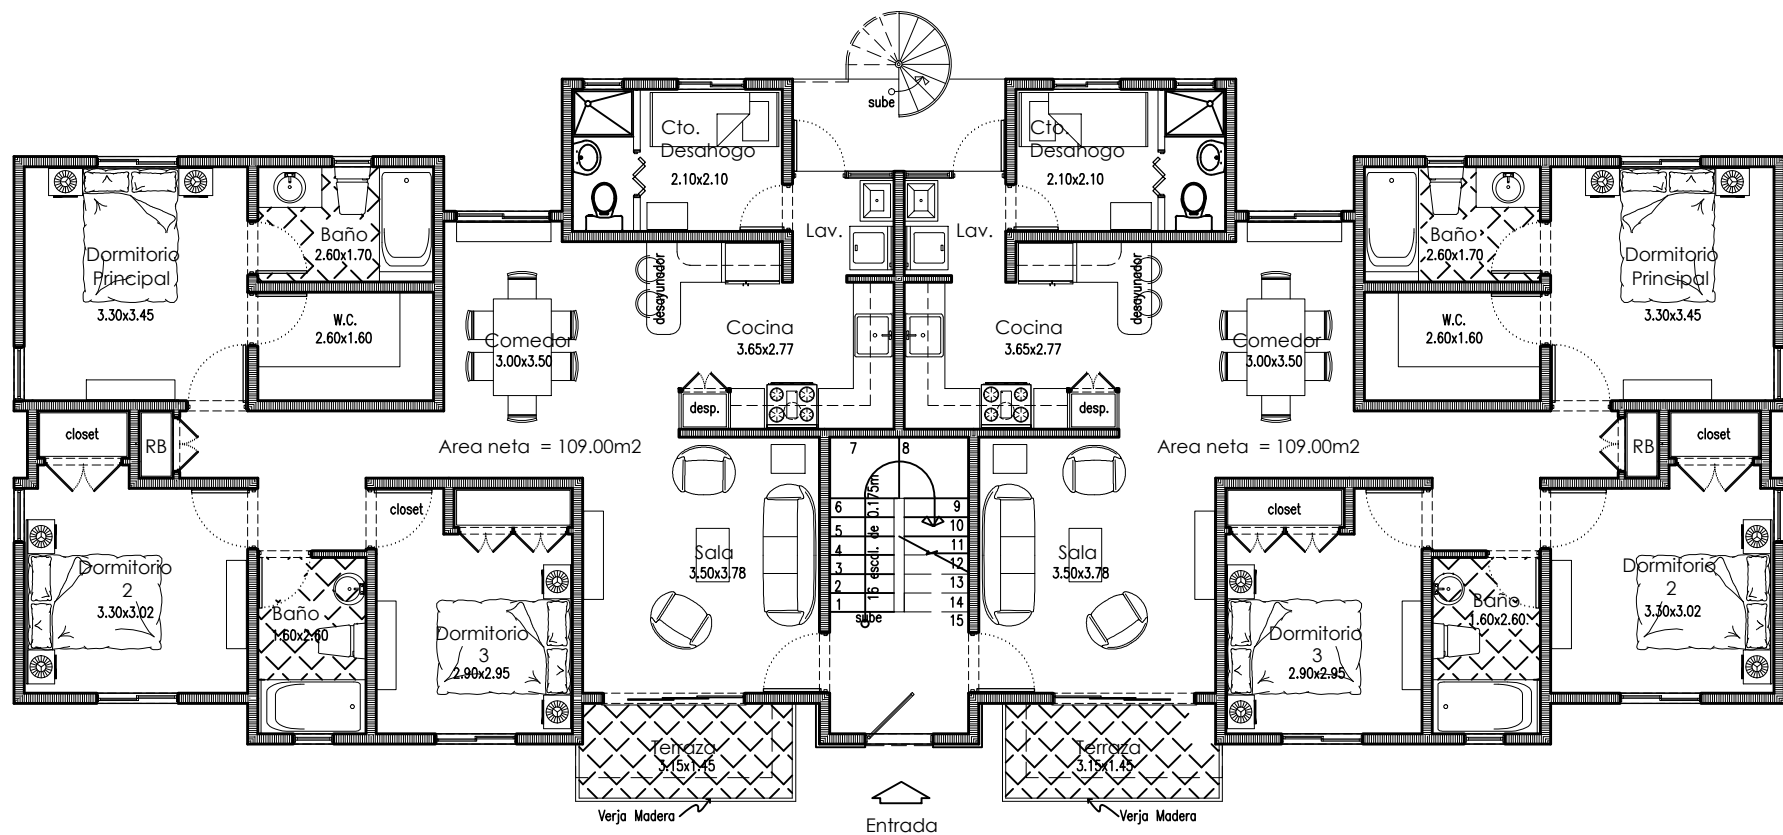

Planta ARQ. 1er nivel
 Area neta = 109.00m² Esc. 1:50
 Area bruto = 114.00m²