


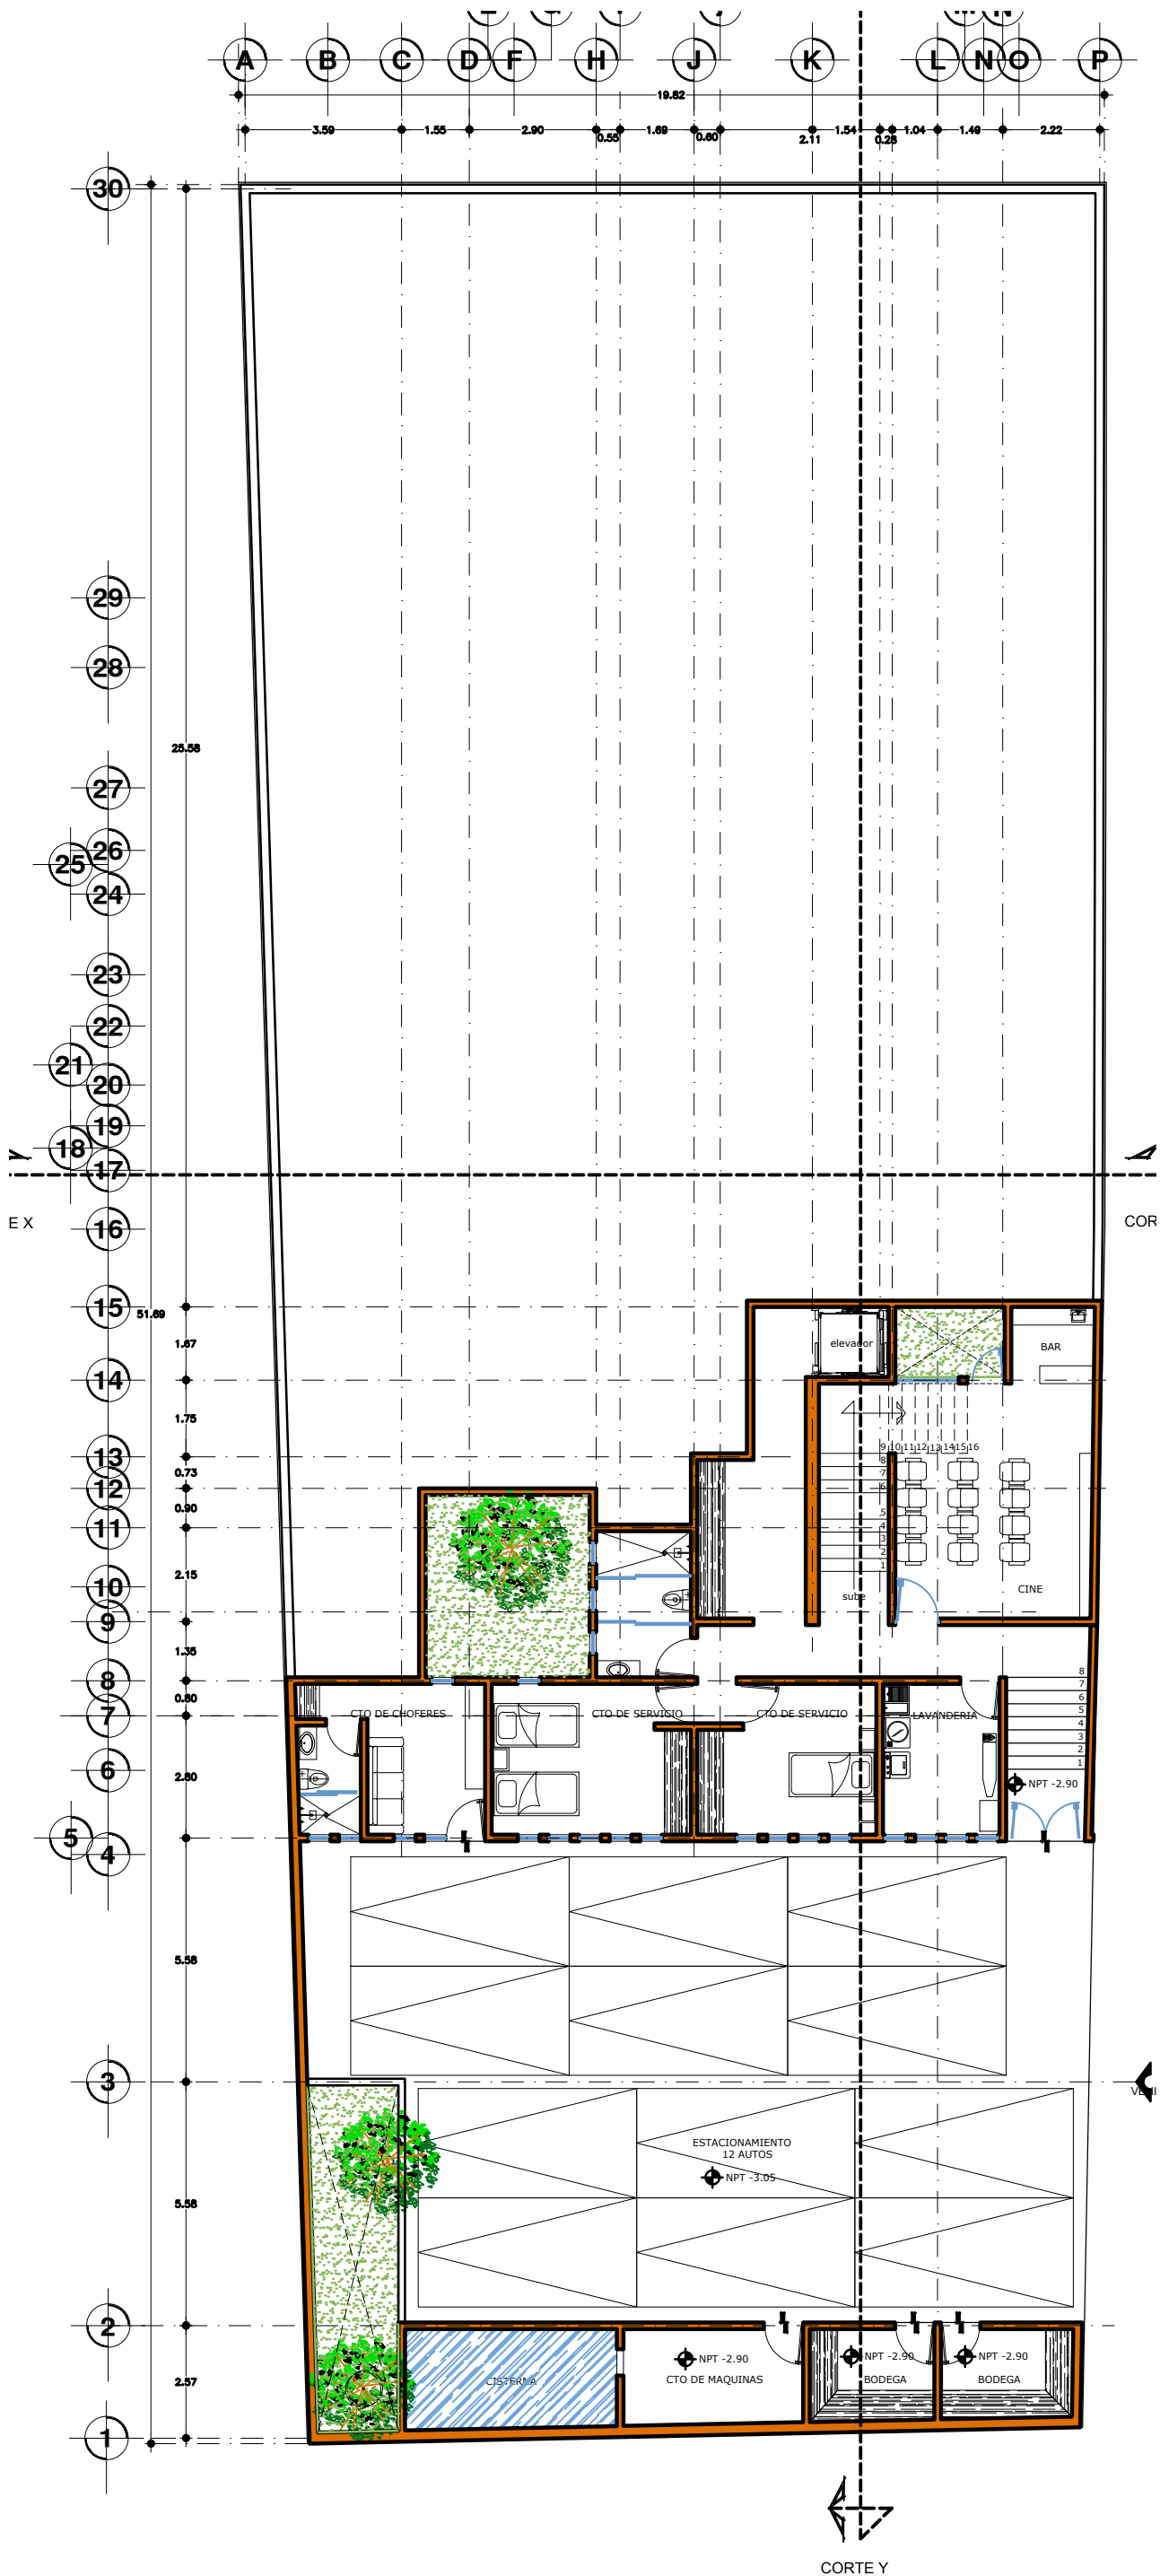

1 PLANTA SOTANO
M DE CONSTRUCCION 379.70 m²