
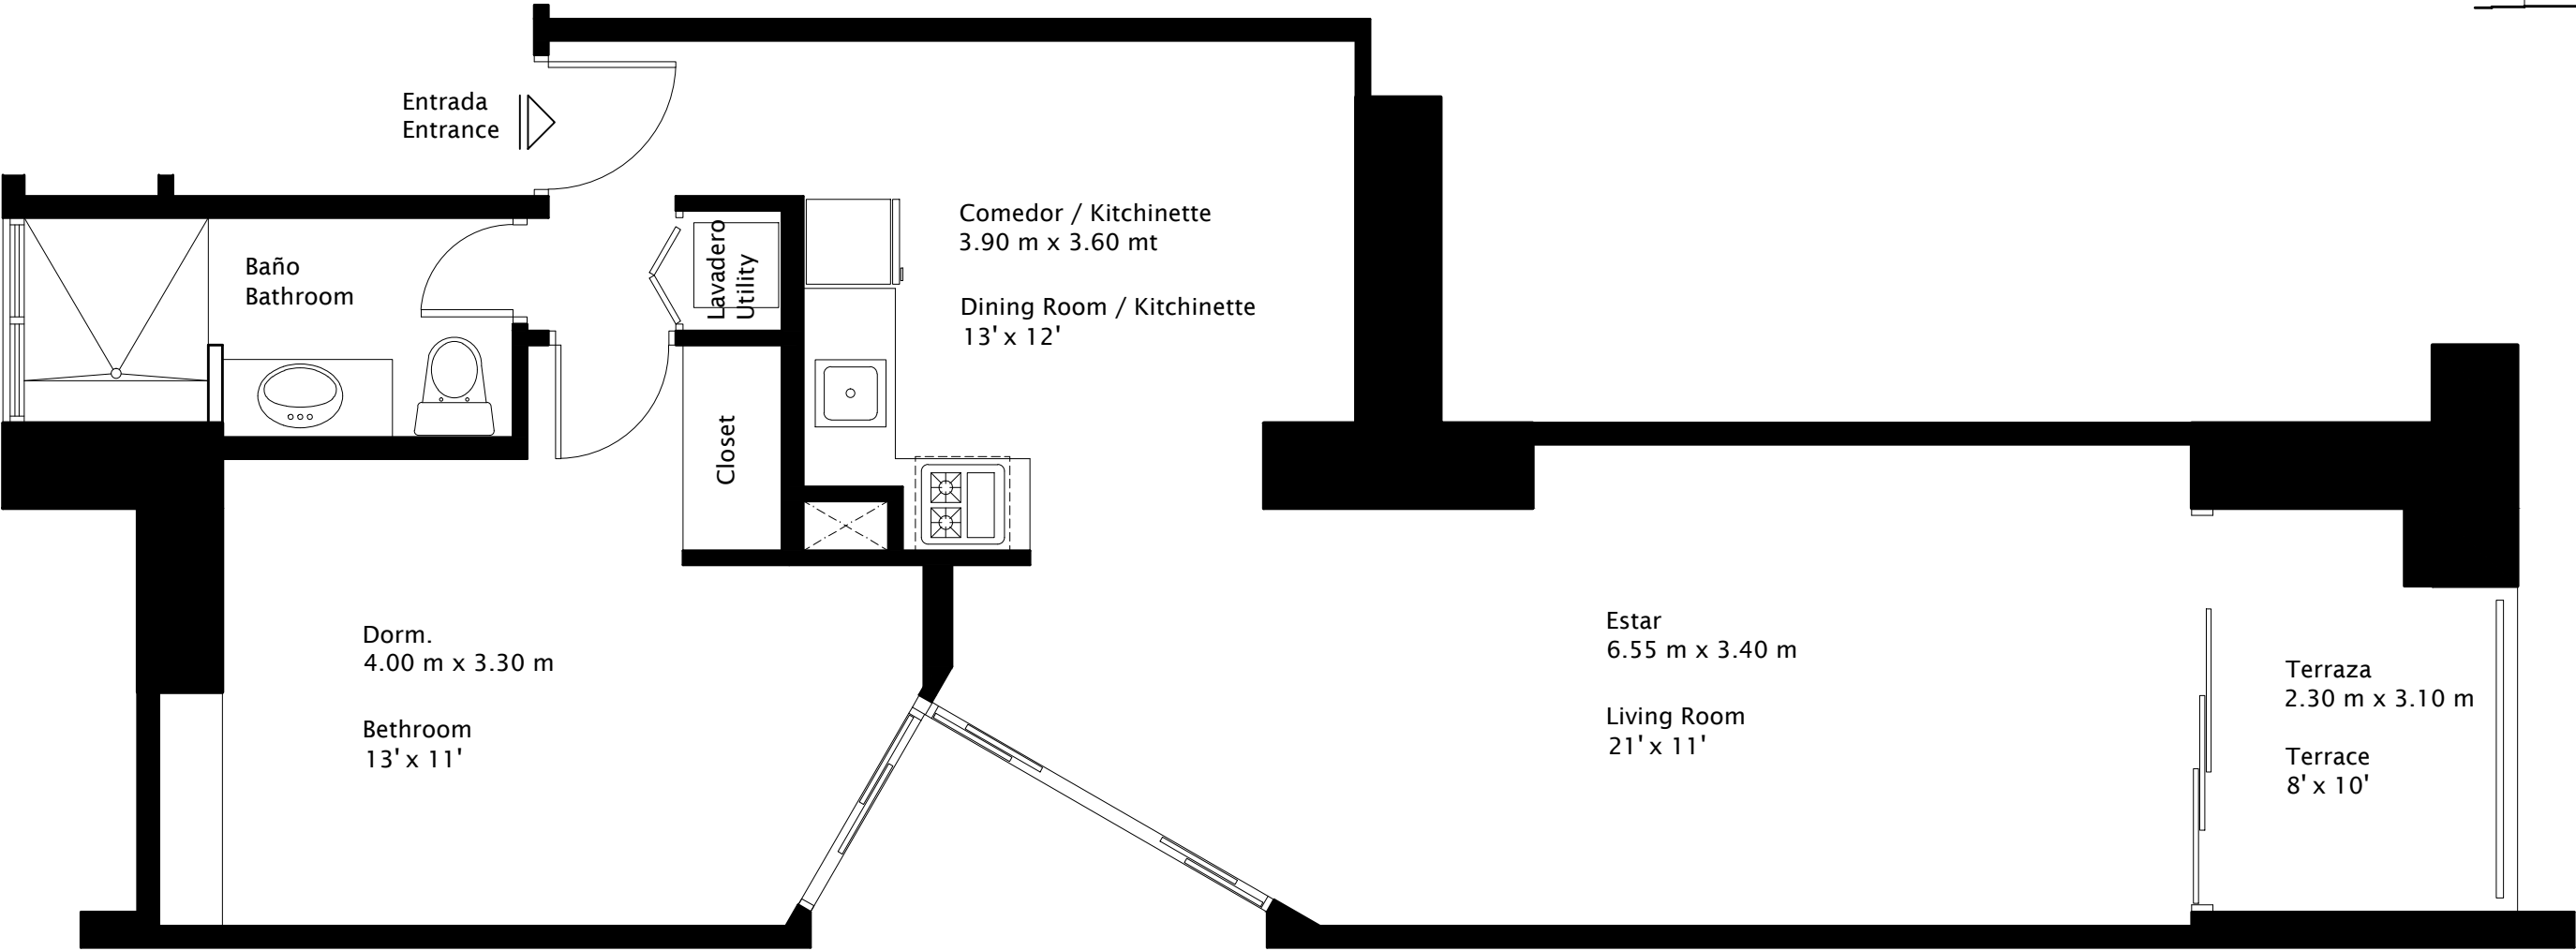


Unit E
1 Room / 1 Bathroom
Living / Dining / Kitchinette
Utility / Terrace
AC Area = 789.10 ft2
Terrace areas = 90.84 ft2
Total Area = 879.95 ft2

Unidad E
1 Dormitorio + 1 Baño
Estar / Comedor / Kitchinette
Lavadero / 2 Terrazas
Area AC = 73.31 m2
Area Terrazas= 8.44 m2
Area Total = 81.75 m2

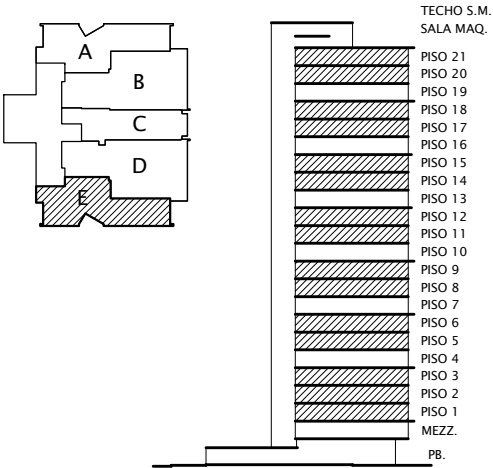

FRANCISCO FEAGAS
arquitecto
ffeugasarch@cantv.net
ffeugasarch@gmail.com

Todo el material, los planos y especificaciones pueden cambiarse segun las necesidades arquitectonicas u otras revisiones a la discrecion del promotor, contratista y arquitecto. Todas las dimensiones son aproximadas y los planos de las residencias y del complejo pueden cambiarse sin previo aviso. Las representaciones verbales no pueden considerarse como representaciones exactas y explicitas del promotor.

Plans, materials and specifications are subject to architectural and other revisions at the sole discretion of the developer, builder or architect. All dimensions are approximate and all floor plans are subject to change. Oral representation cannot be relied upon as correctly stating the representation of the developer.

