

ORIGEN
VERSALLES

ORIGENVERSALLES.MX

Calle Francia #425 Col. Versailles, Puerto Vallarta, Jal.





AMENIDADES




ORIGEN VERSALLES

La mejor ubicación en versalles

- 24 Departamentos
- Unidades desde 79 mts.
- 3 diferentes Floor Plans
- 6 pisos más Terrazas y
- Alberca infinita
- Elevador
- Concierge
- Estacionamiento
- Seguridad 24 horas
- Área para BBQ.



UNIDAD TIPO 1

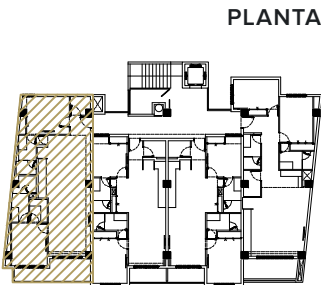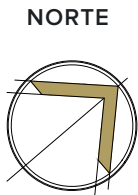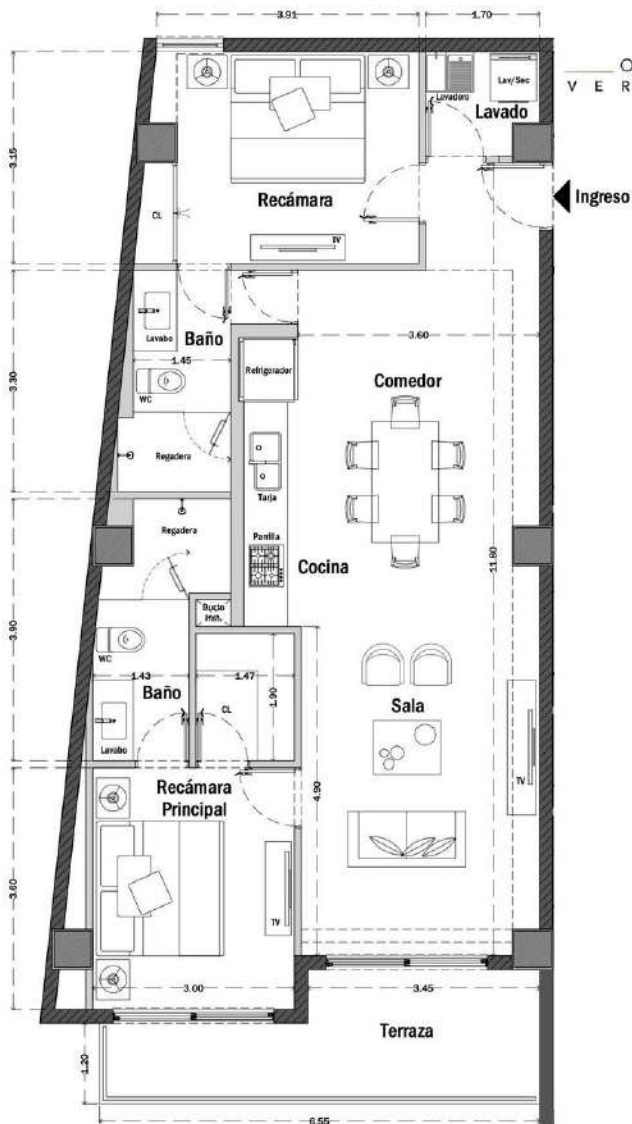

UNIDAD TIPO 1

ÁREA INTERIOR.	93.539 M2
ÁREA TERRAZA.	10.62 M2
ÁREA TOTAL.	107.159 M2



Escala 1 : 5 0

VENTAS
SBREALTORS


DESARROLLADORA
URBAN
DEVELOPERS

DISEÑO
aA


UNIDAD TIPO 2

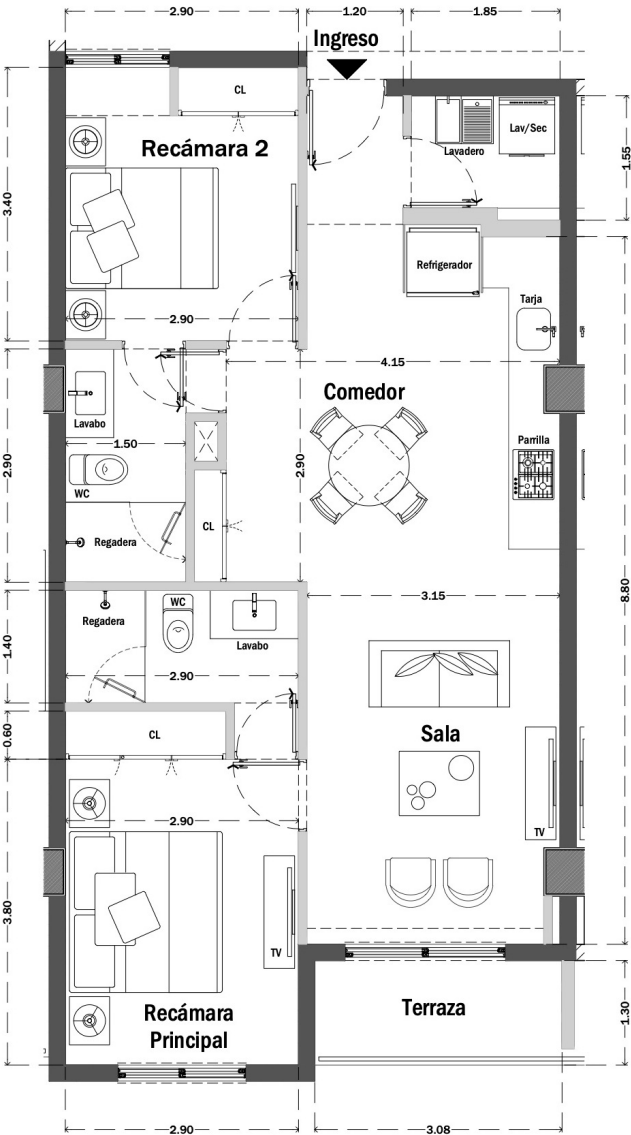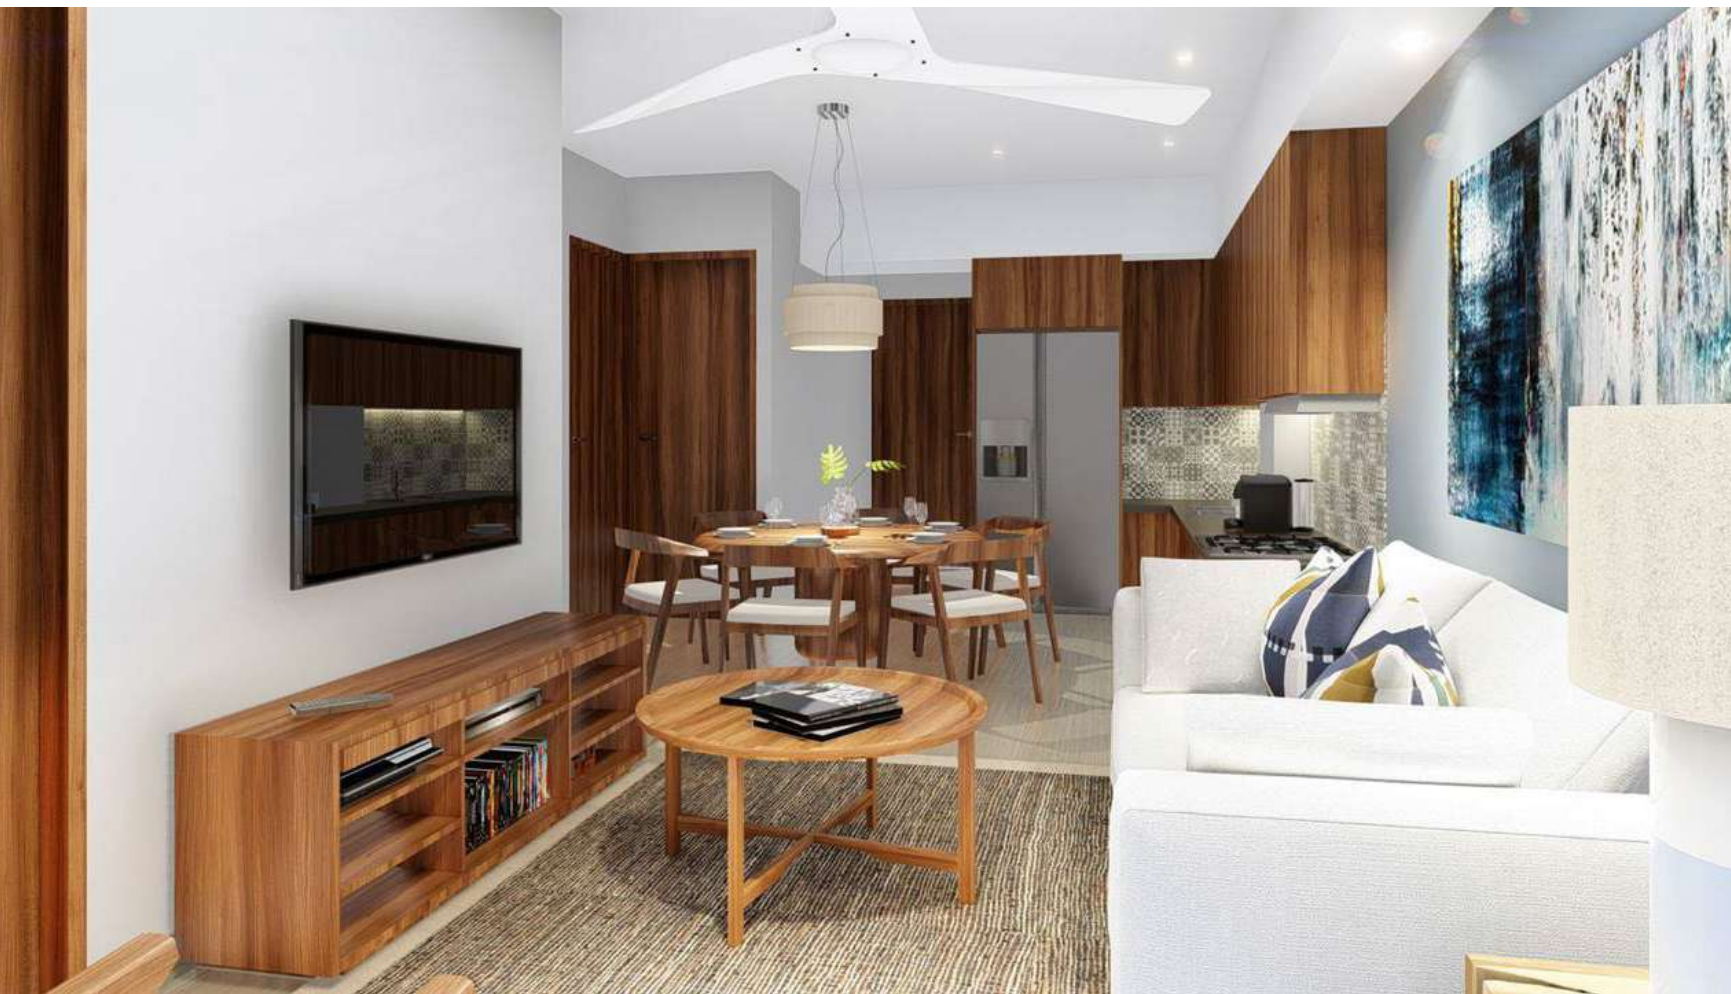

NORTE

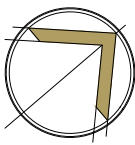

PLANTA

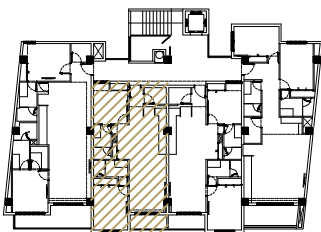

UNIDAD TIPO 2

ÁREA INTERIOR.	75.647 M2
ÁREA TERRAZA.	4.095 M2
ÁREA TOTAL.	79.743 M2

Escala 1 : 5 0

VENTAS





DESARROLLADORA



DISEÑO



UNIDAD TIPO 3

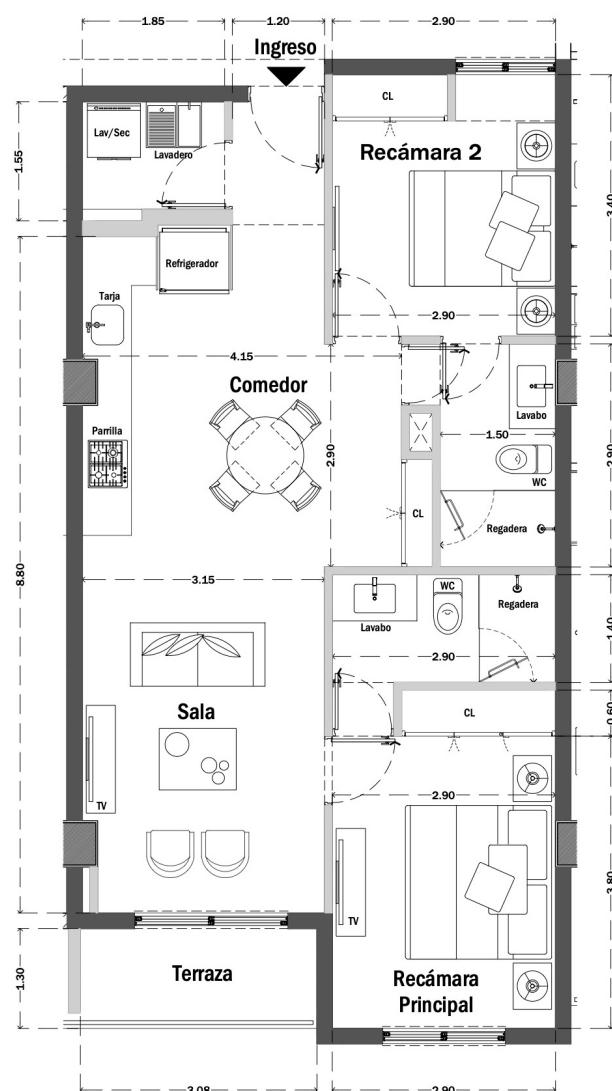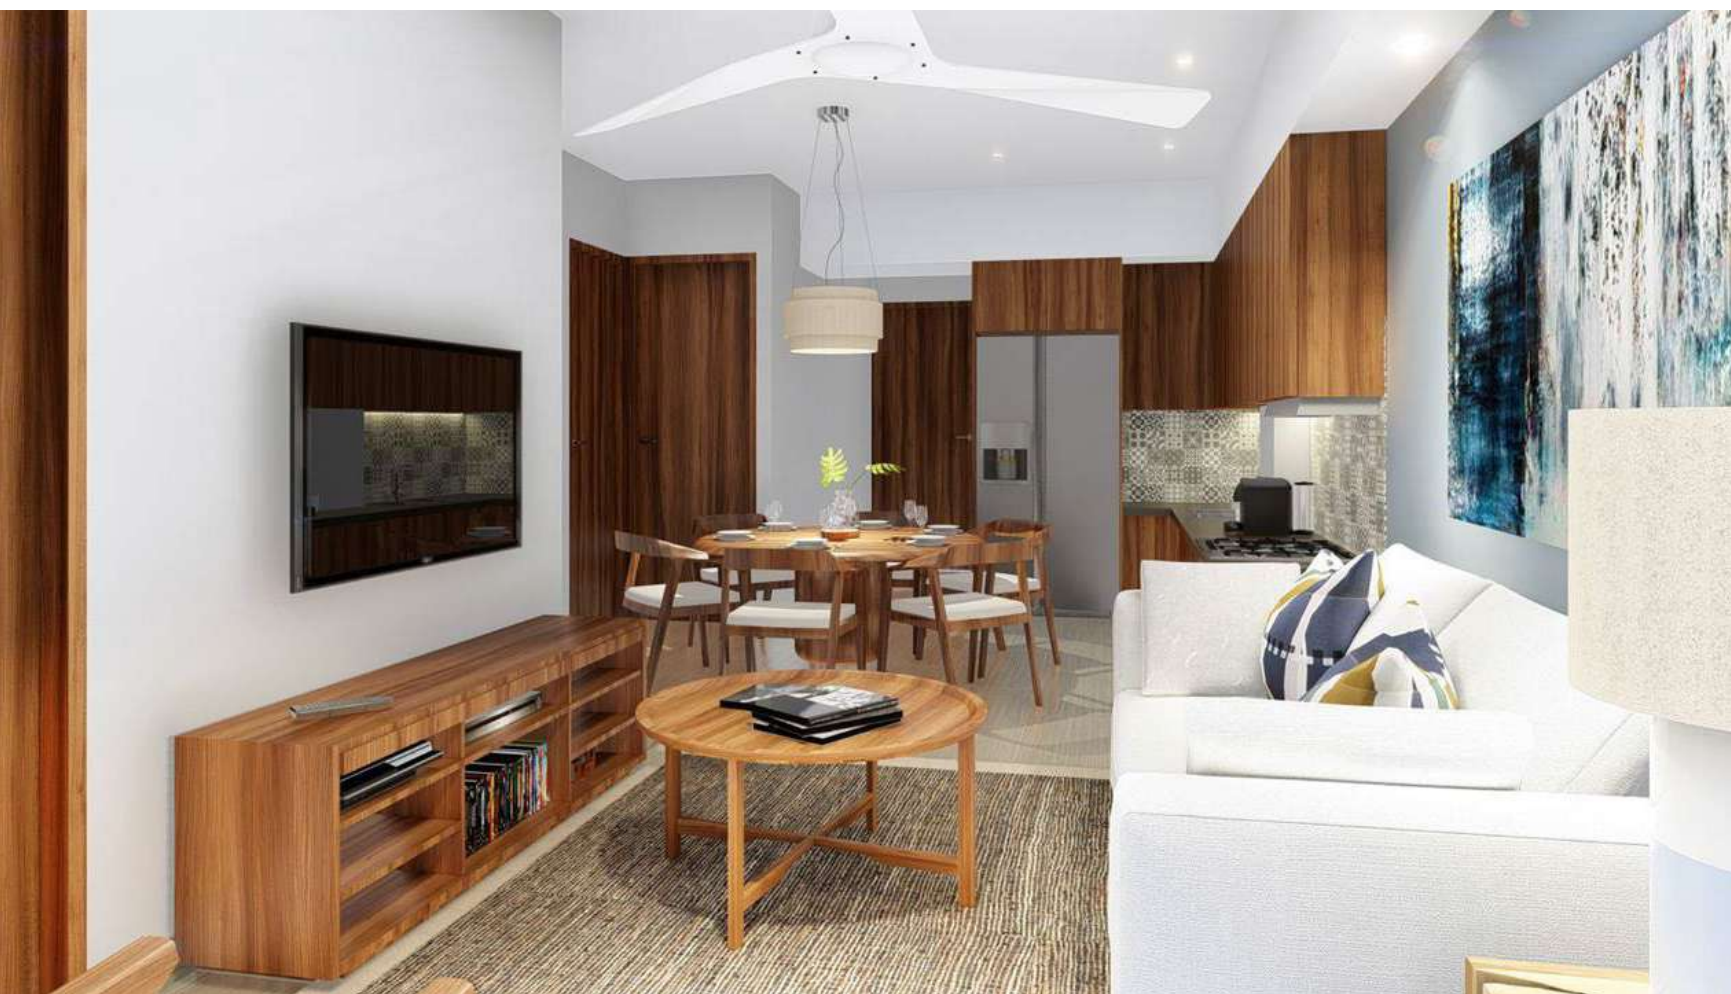

The floor plan shows a complex layout of rooms. A central area, including a large open space and a staircase, is highlighted with yellow diagonal lines. This area is surrounded by various rooms, including what appears to be a large hall or auditorium on the left, and several smaller rooms and offices on the right and top. The plan also shows a large rectangular area on the left, possibly a parking lot or a large room, and a central corridor connecting different parts of the building.

UNIDAD TIPO 3

ÁREA INTERIOR. 75.647 M2

ÁREA TERRAZA. 4.095 M2

ÁREA TOTAL. 79.743 M2


Escala 1 : 5 0




URBAN
DEVELOPERS

aA


UNIDAD TIPO 4

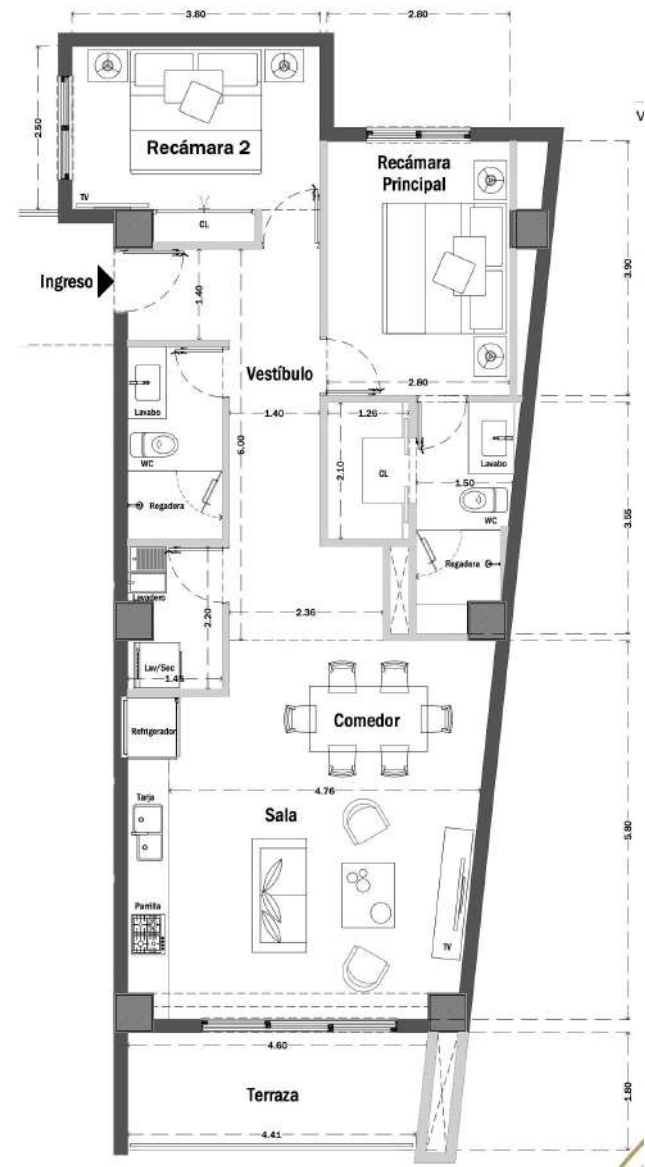

NORTE

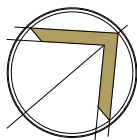

PLANTA

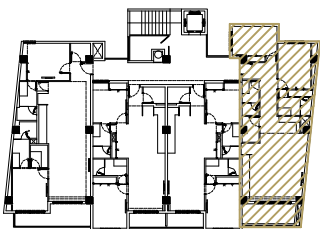

UNIDAD TIPO 4

ÁREA INTERIOR.	91.340 M2
ÁREA TERRAZA.	9.339 M2
ÁREA TOTAL.	100.680 M2

Escala 1 : 5 0

VENTAS



DESARROLLADORA



DISEÑO





ORIGENVERSALLES.MX

Calle Francia #425 Col. Versailles, Puerto Vallarta, Jal.