



ESCAPE






LÚUM ZAMA is a beautiful residential development located in the prestigious area of Aldea Zama. It offers lots for both, multi-family condominium units and generous private houses. Lúum Zama is designed to coexist with nature.

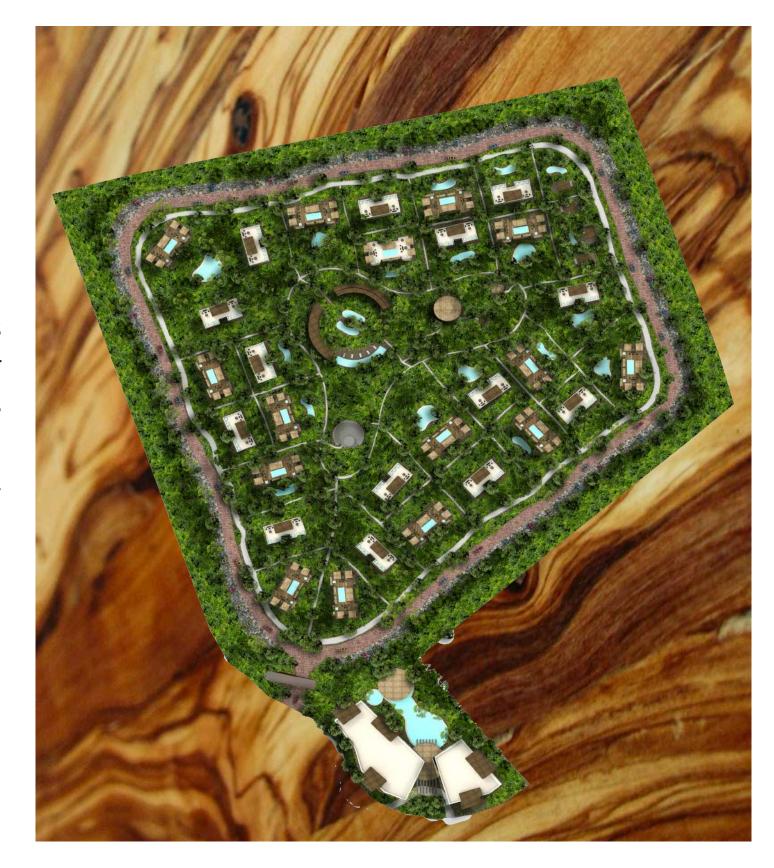

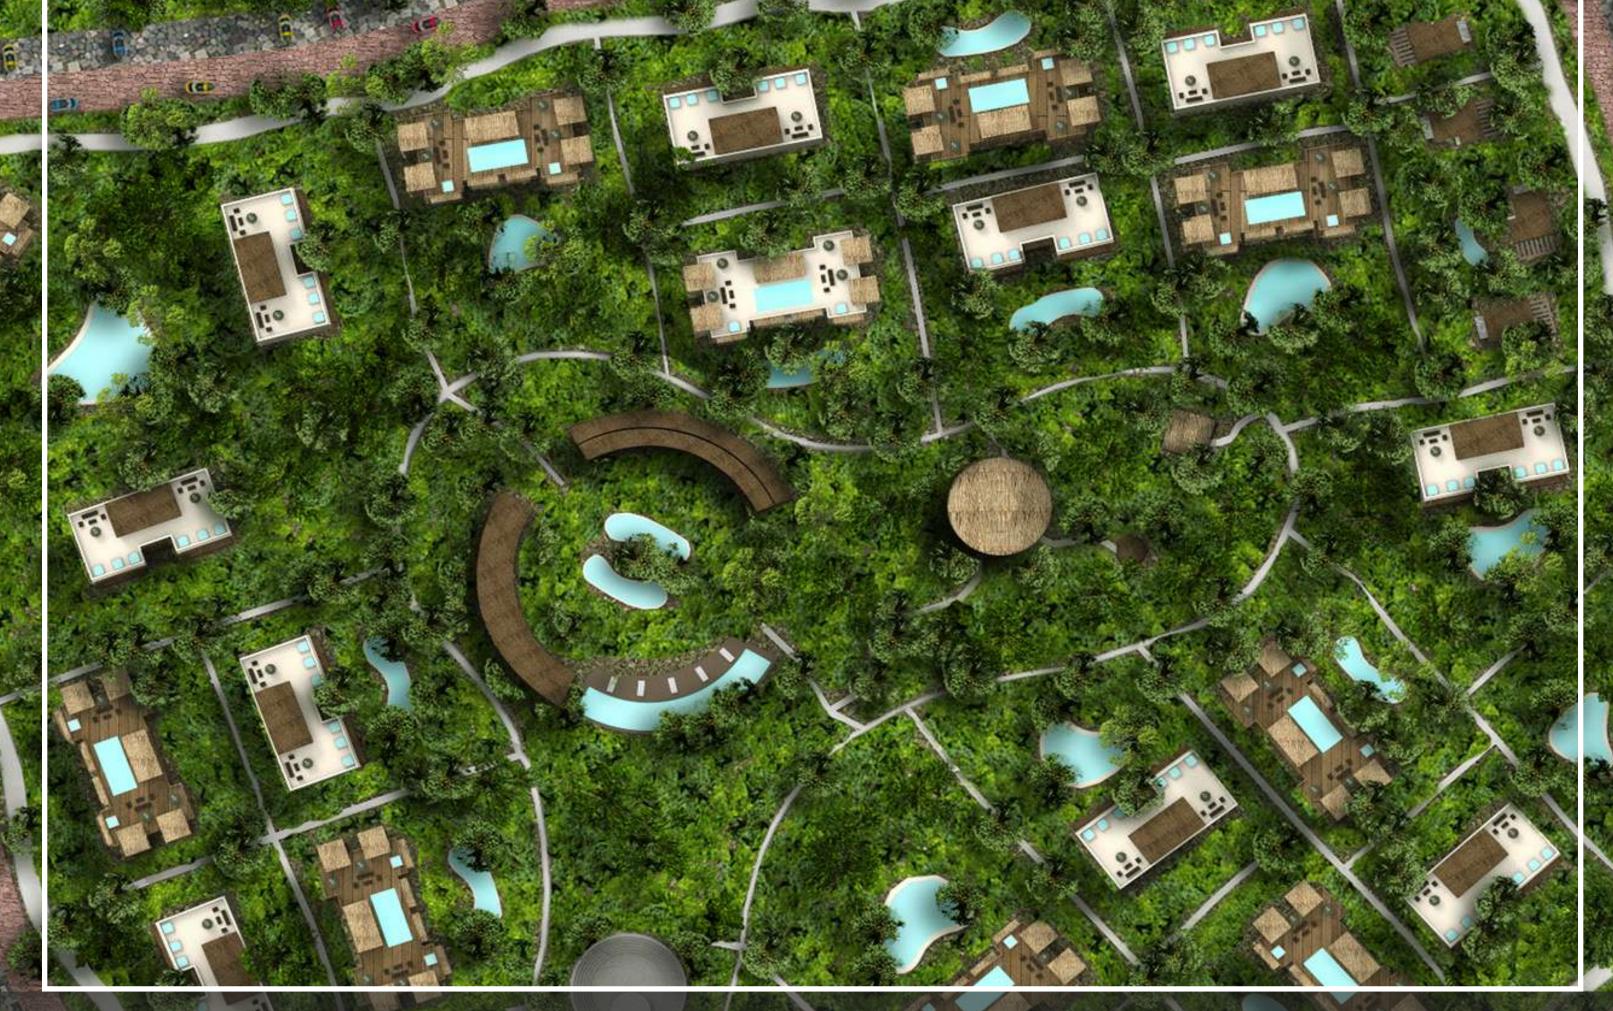





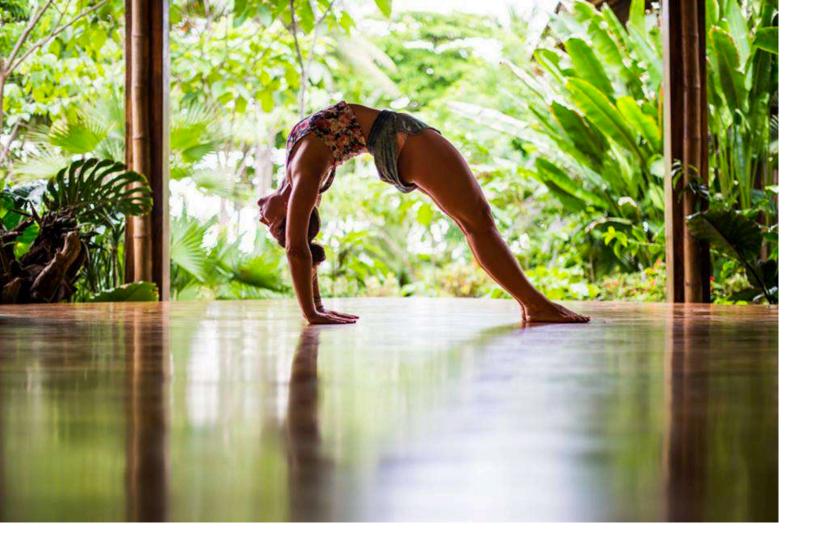



LÚUM ZAMA is a gated community inside ALDEA ZAMA, it will provide luxury living to all of its residents. KITE residences is located right in front of Lúum Zama common area, which incluides, to name a few: clubhouse, yoga palapa, spa, jogging track, kids playground, restaurant and much more. All of this in a luxurious jungle environment.

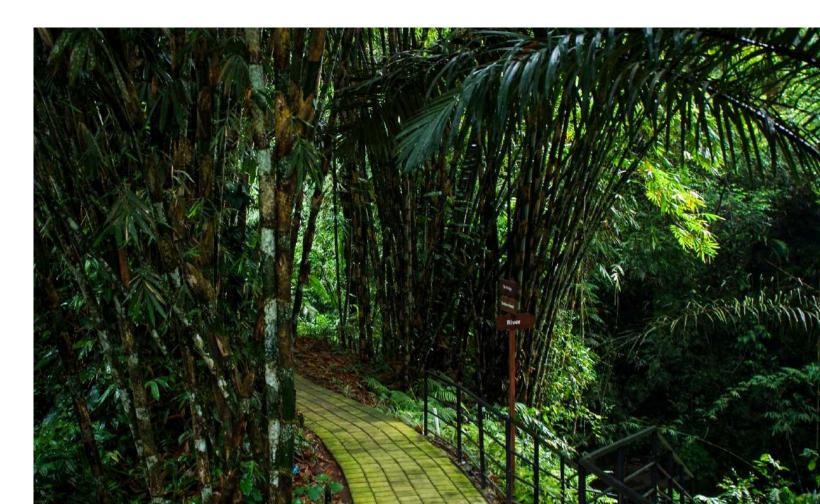

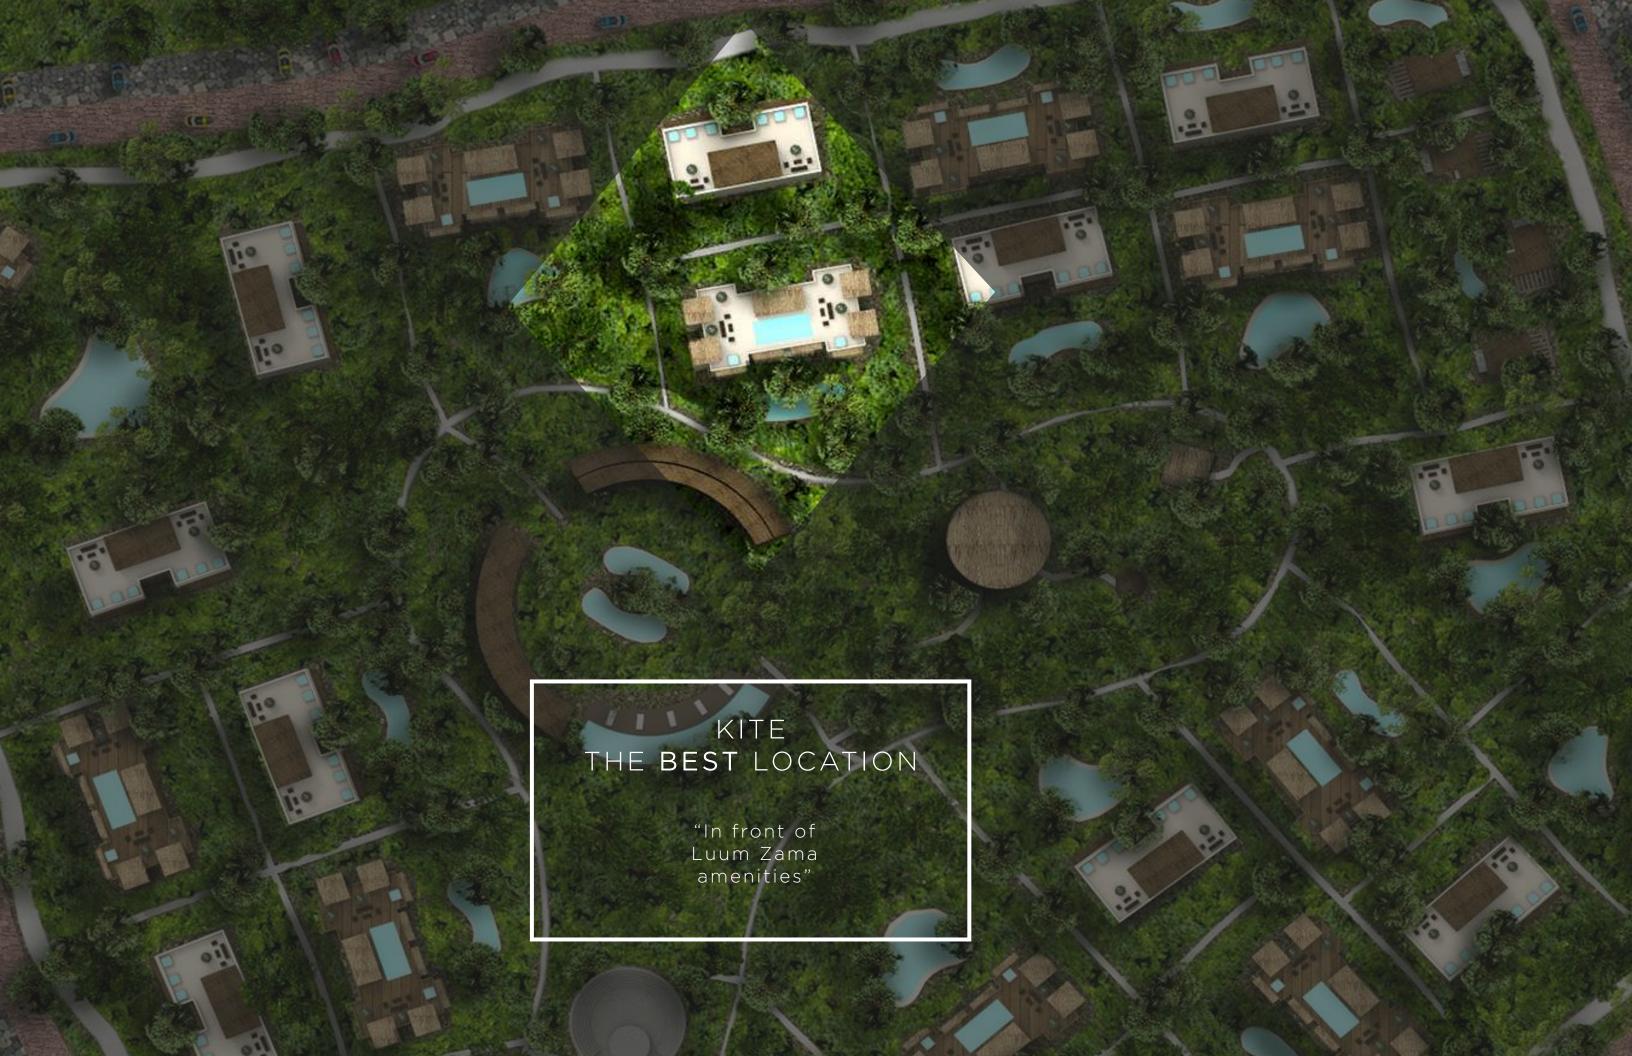



KITE Residences Tulum is a Project inspired by luxurious living. KITE offers first-class amenities within Tulum jungle that you can enjoy with family and friends. With 16 unique residences, we have created a unique atmosphere and a great investment opportunity in Paradise.









We believe **ART**** is essential in our lives. At **KITE** Residences, we have secured installations and distinctive artwork for every unit in a unique way. As an owner/investor, you will choose an artist to assist in giving a unique touch to your unit. You will design final details with the artist and give that special look that will make your residence unique and one of a kind.





KITE residences units are thought for families and individuals who enjoy entertainment, each residence comes with spacious bedrooms, a den and exterior private amenities, such as pool, deck area and a grilling space with the possibility of exterior dining.







Built with luxurious materials, **KITE** residences brings a first class building in an incredible jungle setting within the Riviera Maya Paradise: Tulum.

KITE residence is conformed by 16 unique units divided in 8 garden houses and 8 penthouses. Each property provides exclusiveness and luxury living for you and your loved ones.









KITE residences aims to offer its owners and investors a hassle - free purchase. That why we have arranged a furniture package inspired by this project. This package has first - class Italian furniture; delivered and installed in your unit and handpicked by yourself and your artist to create harmony within the building atmosphere.

GARDEN HOUSE 101 296 M2.



2 Bedrooms. 2.5 Bathrooms. Full kitchen. Dining room. Living room. TV room. Swimming pool. Outside dining.



















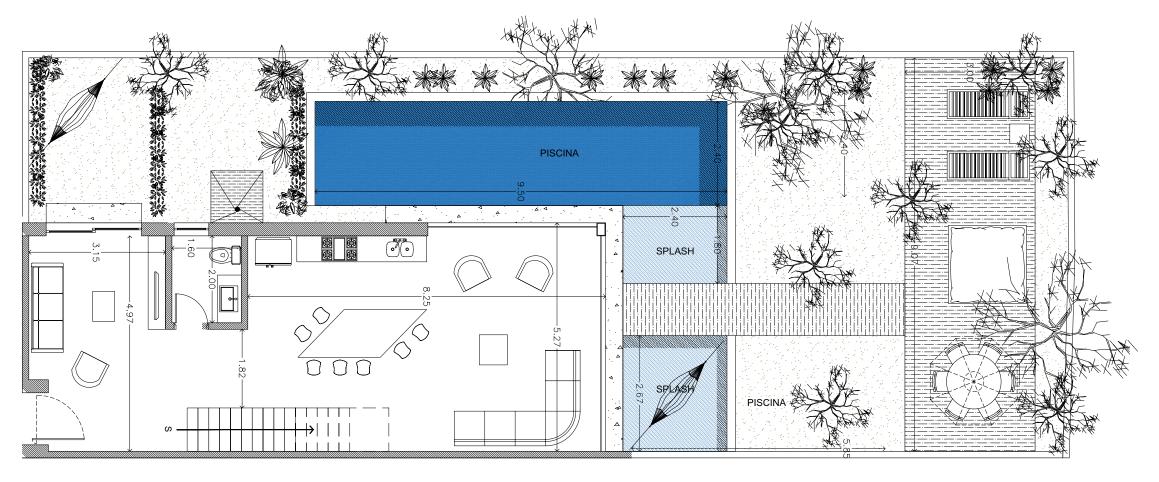

101 PLANTA BAJA

INTERIOR: 71.89 m2
TERRAZA: 4.33 m2
BALCON: 1.00 m2
JARDIN: 107.57 m2
ALBERCA: 40.68 m2
SUBTOTAL: 225.47 m2
TOTAL: 297.42 m2

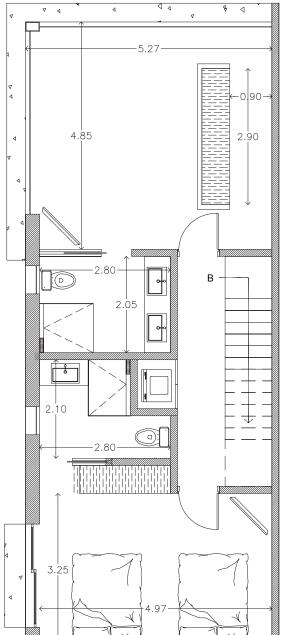


101 PLANTA ALTA

INTERIOR: 66.62 m2
TERRAZA: 4.33 m2
BALCON: 1.00 m2

SUBTOTAL: 71.95 m2
TOTAL: 297.42 m2

KITE RESIDENCES

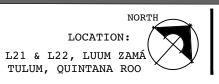



GARDEN HOUSE 102 316 M2 102 PLANTA ALTA INTERIOR: TERRAZA: 315.97 m2 JARDIN INT: SUBTOTAL: SCALE 1:100 OCTOBER.02.2017 arquitectura ARQCARLOS LARA TREJO

5 Bedrooms. 4 Bathrooms. 2 Half bathrooms Full kitchen. Laundry room Dining room. Living room. TV room. Swimming pool. Outside dining.





















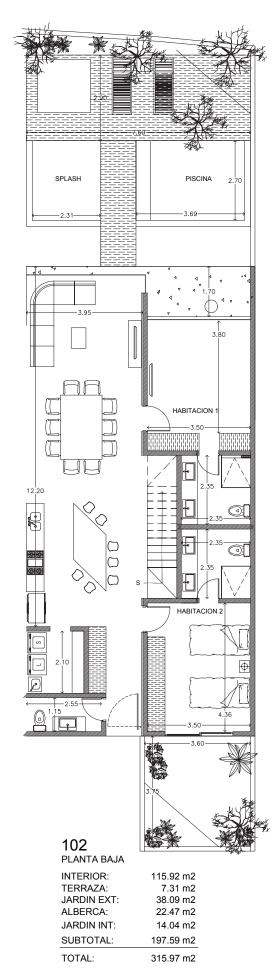

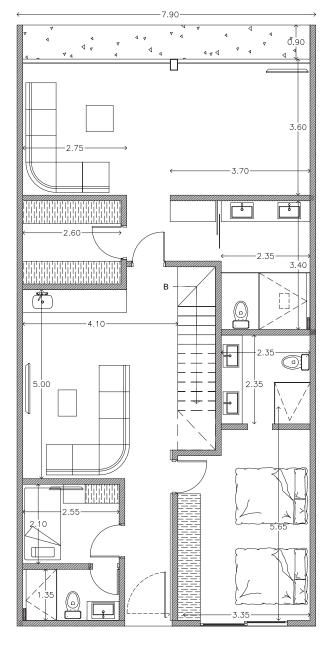


102 PLANTA ALTA

INTERIOR: 111.40 m2 TERRAZA: 6.98 m2


SUBTOTAL: 118.38 m2
TOTAL: 315.97 m2


KITE RESIDENCES

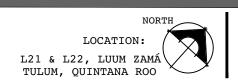




PENT HOUSE 201 217 M2

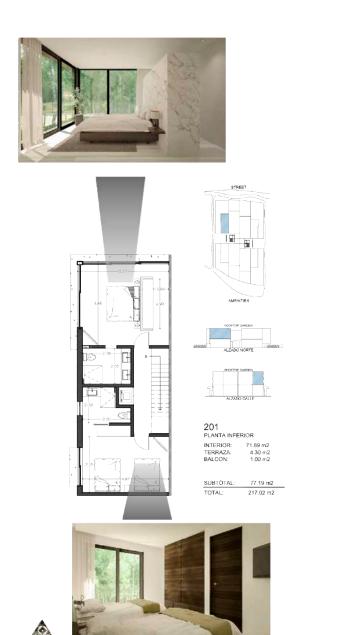

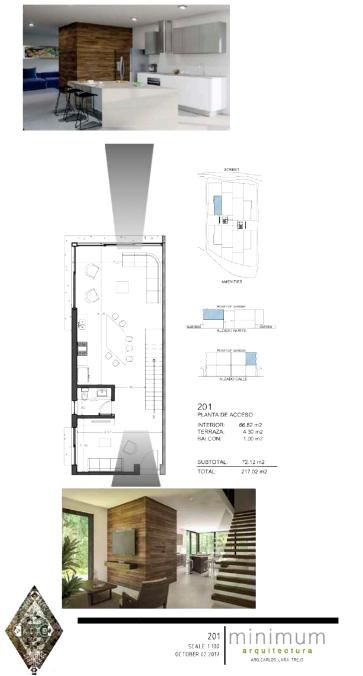

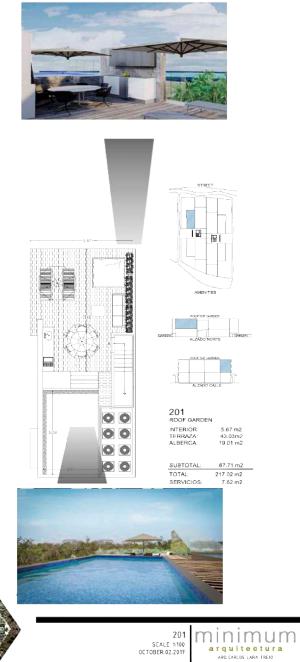









minimum arquitectura ARQCARLOS LARA TREJO












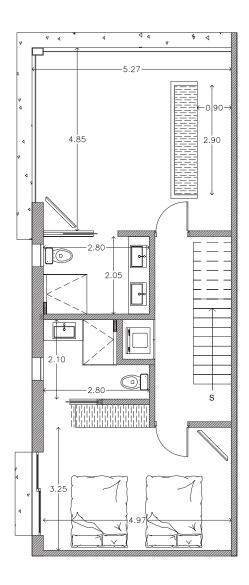


201 PLANTA INFERIOR

INTERIOR: 71.89 m2 TERRAZA: 4.33 m2 BALCON: 1.00 m2

 SUBTOTAL:
 77.22 m2


 TOTAL:
 217.92 m2

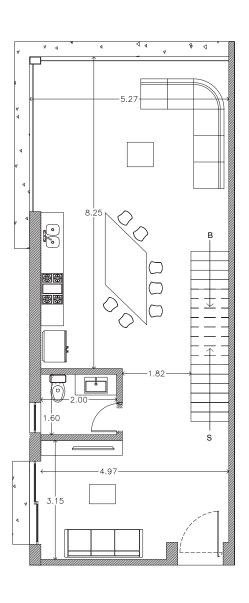

201 PLANTA DE ACCESO

INTERIOR: 66.89 m2 TERRAZA: 4.33 m2 BALCON: 1.00 m2

SUBTOTAL: 72.22 m2 TOTAL: 217.92 m2

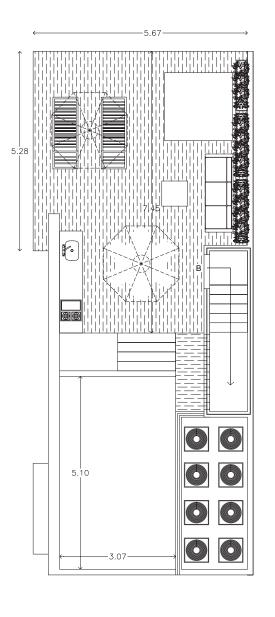

201 ROOF GARDEN


INTERIOR: 5.57 m2 TERRAZA: 43.94m2 ALBERCA: 19.01 m2

 SUBTOTAL:
 68.52 m2

 TOTAL:
 217.92 m2

 SERVICIOS:
 7.62 m2

KITE RESIDENCES

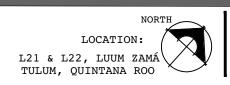



PENT HOUSE 202 352 M2



5 Bedrooms. 4 Bathrooms. 2 Half bathrooms Full kitchen. Laundry room Dining room. Living room. TV room. Swimming pool. Outside dining. Grill

























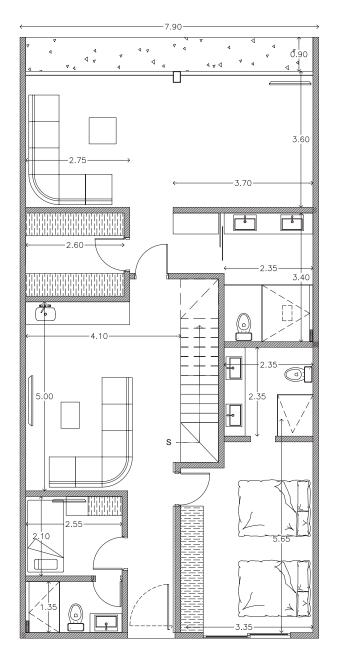

202 PLANTA INFERIOR

INTERIOR: 116.25 m2 TERRAZA: 6.98 m2


SUBTOTAL: 123.23 m2 TOTAL: 352.51 m2

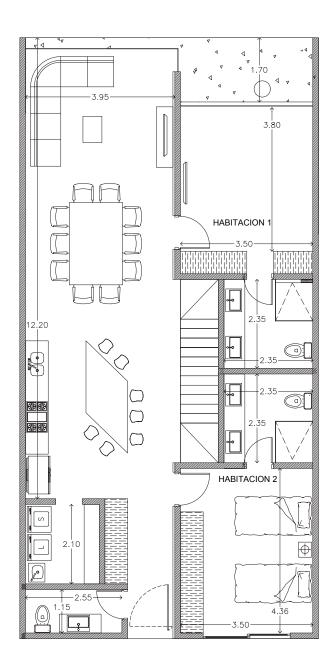

202 PLANTA DE ACCESO

INTERIOR: 111.07 m2 TERRAZA: 7.31 m2

SUBTOTAL: 118.38m2 TOTAL: 352.51 m2

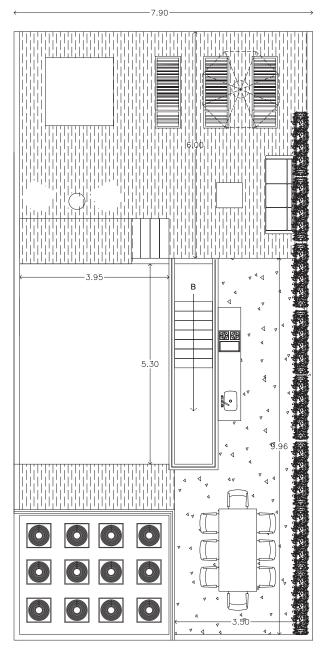

202 ROOF GARDEN


INTERIOR: 7.28 m2 TERRAZA: 81.05 m2 ALBERCA: 22.57 m2

 SUBTOTAL:
 110.90 m2

 TOTAL:
 352.51 m2

 SERVICIOS:
 14.17 m2

KITE RESIDENCES

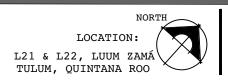



INDEX

ALDEA ZAMÁ

LÚUM ZAMA

KITE

ART

UNITS

MASTER PLAN





