


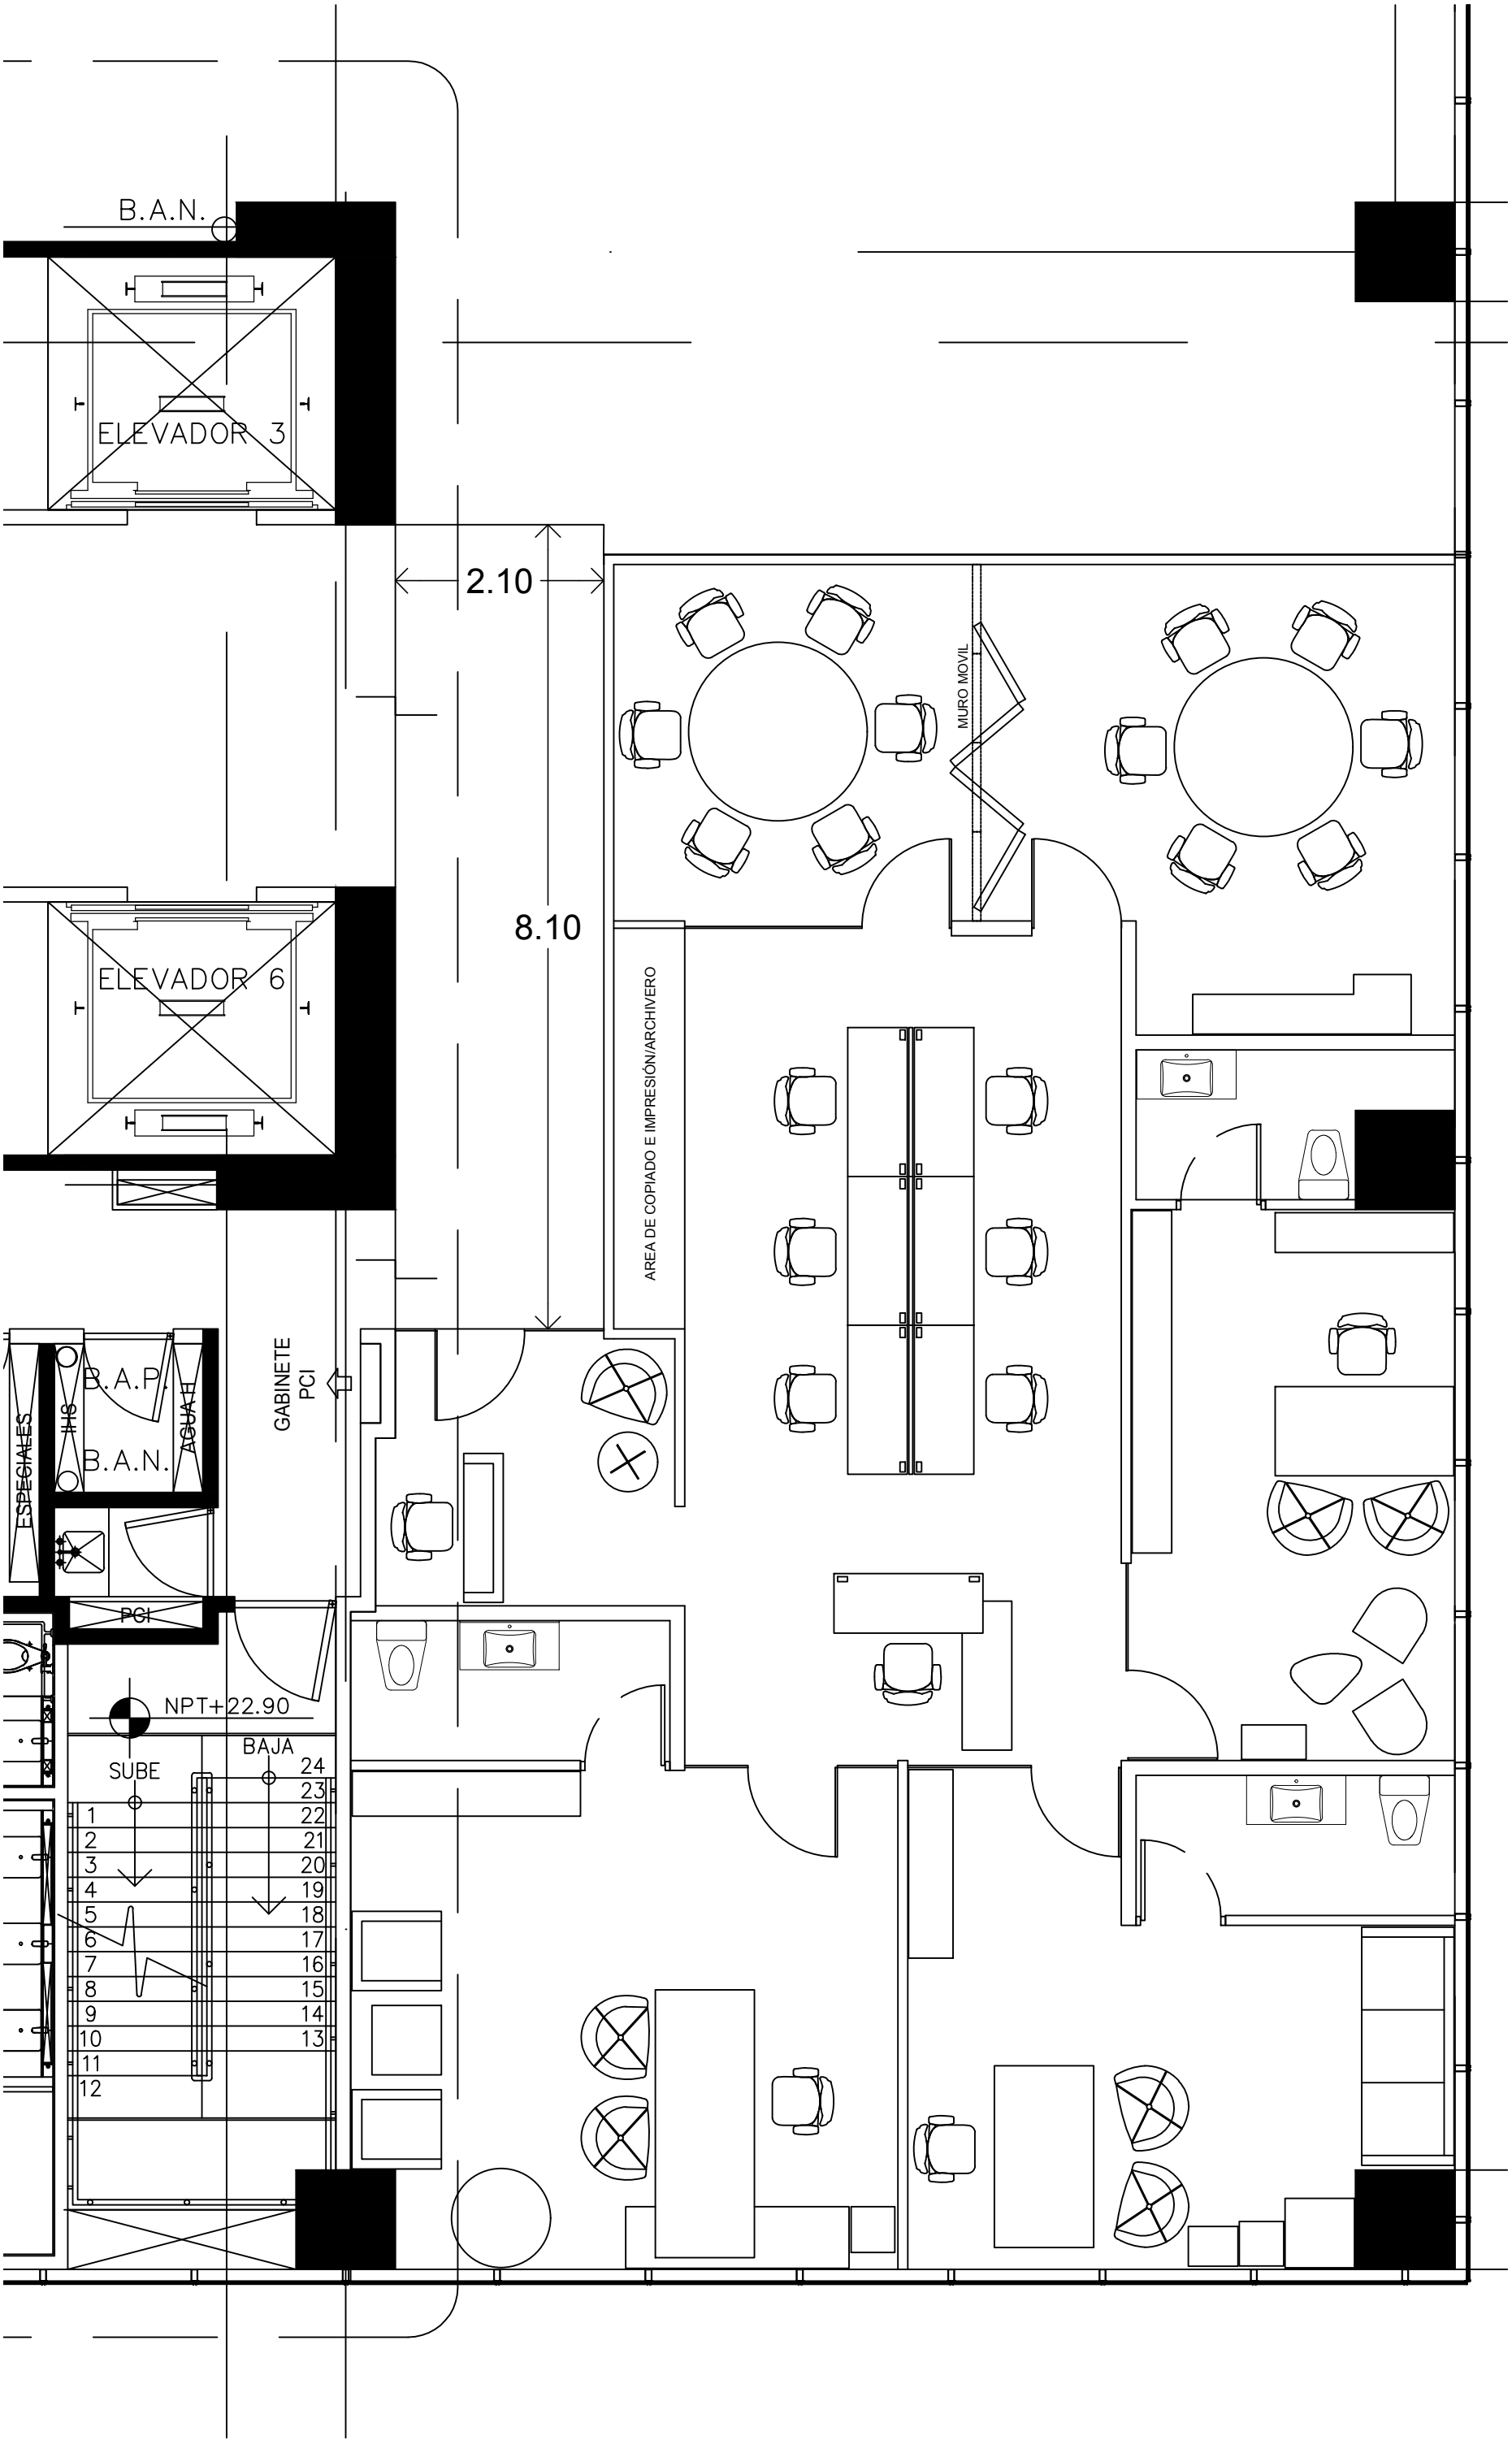

B.A.N.

ELEVADOR 3

2.10

8.10

ELEVADOR 6

AREA DE COPIADO E IMPRESIÓN/ARCHIVERO

MURO MOVIL

GABINETE PCI

B.A.P.
B.A.N.

NPT+22.90

SUBE

BAJA

- | | |
|----|----|
| 1 | 24 |
| 2 | 23 |
| 3 | 22 |
| 4 | 21 |
| 5 | 20 |
| 6 | 19 |
| 7 | 18 |
| 8 | 17 |
| 9 | 16 |
| 10 | 15 |
| 11 | 14 |
| 12 | 13 |