

P&D Builders - Job #1162

PLEASE NOTE: PRELIMINARY DESIGNS ARE SUBJECT TO CHANGE DUE TO STRUCTURAL OR CODE REQUIREMENTS. ITEMS SHOWN MAY BE OPTIONAL/EXTRA. PLEASE REFER TO YOUR CONTRACT FOR SPECIFICATIONS & DESCRIPTIONS.

FINAL WINDOW DESIGN PER PROVIDER. ALL FRAMING ROUGH-OPENINGS TO BE BASED ON FINAL LAYOUT ONLY.  
EXACT WINDOW & DOOR GRID PATTERNS (MULLIONS) MAY DIFFER - REFER TO MANUFACTURER OR SUPPLIER.  
GRADE ELEVATION SHOWN IS APPROXIMATE. FIELD VERIFY & ADJUST FOUNDATION AS NECESSARY.

ELEVATIONS




**P&D Builders Ltd.**  
59 Great Parkway Suite 100  
Delaware, Ohio 43015  
(740) 201-8079  
Fax (740) 201-8084  
www.pndbuilders.com

ALL DESIGNS ARE THE EXCLUSIVE PROPERTY OF P&D BUILDERS LTD. NO REPRODUCTION OR OTHER USE OF THESE PLANS MAY BE MADE WITHOUT THE WRITTEN CONSENT OF THE AUTHOR OF THE PLANS.


1162




FRONT ELEVATION  
SCALE: 1/4" = 1'-0"

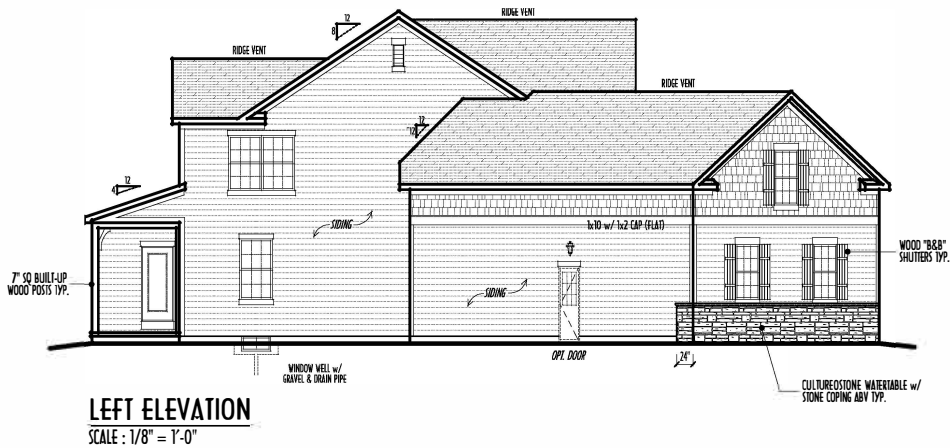

LEFT ELEVATION  
SCALE: 1/8" = 1'-0"

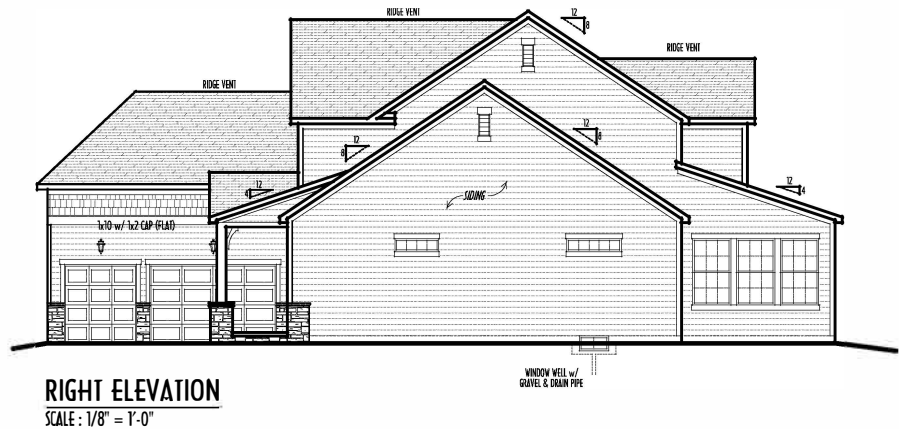

RIGHT ELEVATION  
SCALE: 1/8" = 1'-0"

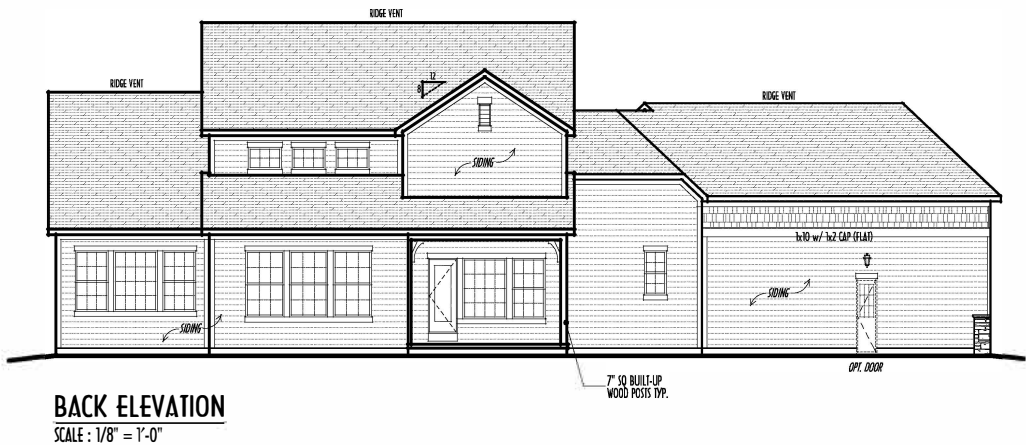

BACK ELEVATION  
SCALE: 1/8" = 1'-0"

FIRST FLOOR CEILINGS @ 9'-1 1/8" UNLESS NOTED OTHERWISE  
FIRST FLOOR WINDOW HEADERS @ 7'-6" UNLESS NOTED OTHERWISE  
SECOND FLOOR CEILINGS @ 8'-1 1/8" UNLESS NOTED OTHERWISE  
SECOND FLOOR WINDOW HEADERS @ 6'-10" UNLESS NOTED OTHERWISE  
EMERGENCY EGRESS OPERABLE (E.E.O.) WINDOWS IN ALL BEDROOMS  
SEE ROOF PLAN FOR SOFFIT & RAKE SIZES  
RUN BRICK VENEER 1" PAST FRAMING CORNERS  
CULTURED STONE VENEER WRAPS FRONT CORNERS MIN 6" INTO TAG WOOD TRIM UNLESS NOTED  
FLASH & CAULK ELEVATIONS AS NECESSARY TO PROVIDE A WEATHER-TIGHT SEAL BETWEEN MATERIALS, FRAMING & TRIM  
WINDOWS & DOORS (BRAND & DESIGN) PER CONTRACT  
WINDOWS & DOORS ARE TO BE INSTALLED PER MANUFACTURER'S SPECIFICATIONS  
CONFORM WINDOW SIZES & ROUGH-OPENINGS WITH SUPPLIER  
RUN STUCCO, STONE & BRICK VENEER TO GRADE UNLESS NOTED  
WEEP SCREENS FOR STUCCO EXTERIORS SHALL COMPLY WITH R-703.6.2.1 (#26 GALV CORROSION-RESISTANT SCREEN AT/ABY FOUNDATION PLATE (3.5" FLANGED) PLACED AT MIN 4" ABY EARTH / 2" ABY PAVING, ALLOWING TRAPED WATER TO DRAIN)  
SLOPE GRADE AWAY FROM FOUNDATION FOR PROPER DRAINAGE



|                        |             |
|------------------------|-------------|
| FIRST FLR LIVING SP =  | 1909 SQ.FT. |
| SECOND FLR LIVING SP = | 772 SQ.FT.  |
| TOTAL LIVING SP =      | 2681 SQ.FT. |
| 3-SEASON RM =          | 252 SQ.FT.  |
| OPT. BONUS RM =        | 508 SQ.FT.  |

PRELIMINARY DESIGN  
NOT TO SCALE - NOT FOR CONSTRUCTION



| REVISION DATE | BY   | DESCRIPTION |
|---------------|------|-------------|
| 5/22/15       | rwld | concept     |
| 6/1/15        | "    | concept rev |
| 6/10/15       | "    | prelim      |
| 6/16/15       | "    | prelim rev  |



DESIGNED BY P&D / rwld

**P & D**  
BUILDERS  
EST. 1962


ST FLR



DESIGNS ARE THE EXCLUSIVE PROPERTY OF MID BUILDERS LTD.  
REPRODUCTION OR OTHER USE OF THESE PLANS MAY BE MADE  
WITHOUT PRIOR WRITTEN CONSENT OF THE AUTHOR OF THE PLANS

1162

PRELIMINARY DESIGN  
NOT TO SCALE - NOT FOR CONSTRUCTION

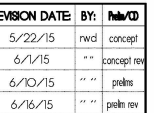

P&amp;D / rwd

3 of 8



INSTALL ALL LVL & LSL BEAMS WITH  
LABELS VISIBLE FOR BLDG INSPECTION

|                        |             |
|------------------------|-------------|
| FIRST FLR LIVING SP =  | 1909 SQ.FT. |
| SECOND FLR LIVING SP = | 772 SQ.FT.  |
| TOTAL LIVING SP =      | 2681 SQ.FT. |
| 3-SEASON RM =          | 252 SQ.FT.  |
| OPT. BONUS RM =        | 508 SQ.FT.  |

2ND FLR




**P&D Builders Ltd.**  
59 Great Parkway Suite  
Suite 100  
Delaware, Ohio 43015  
(740) 201-8079  
Fax (740) 201-8084  
www.pndbuilders.com

ALL DESIGNS ARE THE EXCLUSIVE PROPERTY OF P&D BUILDERS LTD. NO REPRODUCTION OR OTHER USE OF THESE PLANS MAY BE MADE WITHOUT THE WRITTEN CONSENT OF THE AUTHOR OF THE PLANS.

1162

PRELIMINARY DESIGN  
NOT TO SCALE - NOT FOR CONSTRUCTION

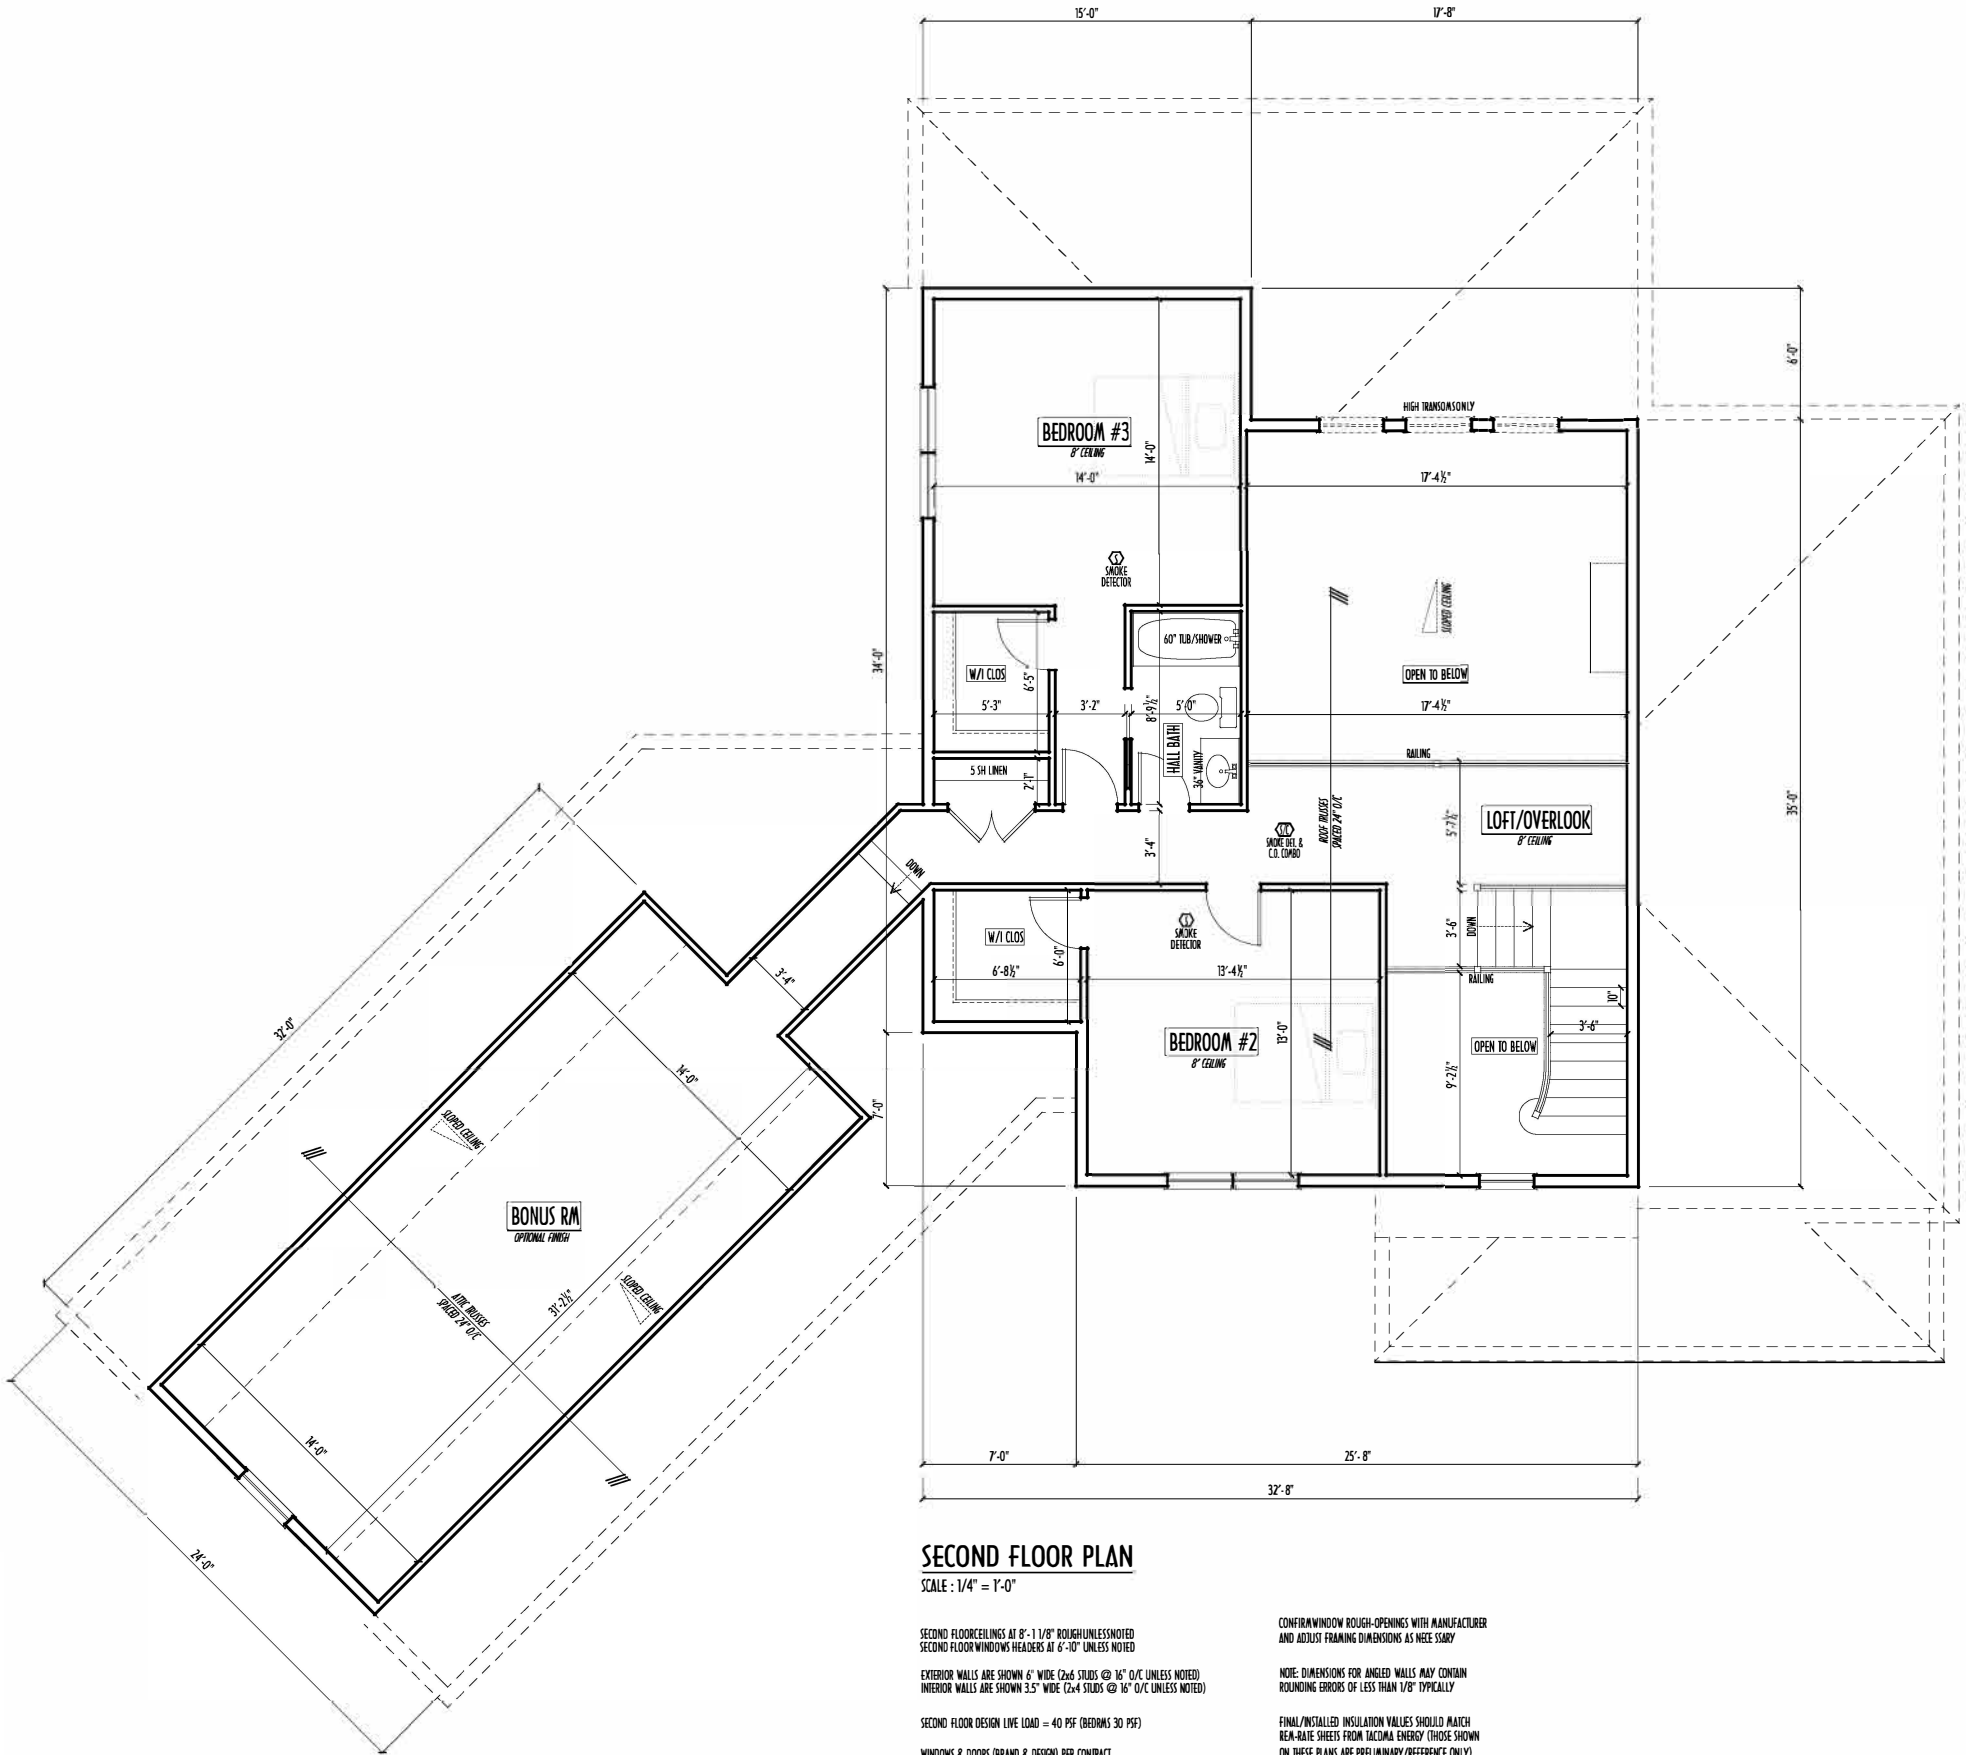

|                        |             |
|------------------------|-------------|
| FIRST FLR LIVING SP =  | 1909 SQ.FT. |
| SECOND FLR LIVING SP = | 772 SQ.FT.  |
| TOTAL LIVING SP =      | 2681 SQ.FT. |
| 3-SEASON RM =          | 252 SQ.FT.  |
| OPT. BONUS RM =        | 508 SQ.FT.  |



**AIBD**  
Building Design  
Architect

| REVISION | DATE    | BY  | DESCRIPTION |
|----------|---------|-----|-------------|
| 1        | 5/22/15 | rwd | concept     |
| 2        | 6/1/15  | "   | concept rev |
| 3        | 6/10/15 | "   | prelim      |
| 4        | 6/16/15 | "   | prelim rev  |



1/4" = 1'-0"

DESIGNED BY: P&D / rwd

PAGE: 4 of 8

**P & D**  
BUILDERS  
EST. 1962


END/BSMT



DESIGNS ARE THE EXCLUSIVE PROPERTY OF PRO BUILDERS LTD.  
REPRODUCTION OR OTHER USE OF THESE PLANS MAY BE MADE  
WITHOUT PRIOR WRITTEN CONSENT OF THE AUTHOR OF THE PLANS

1162

PRELIMINARY DESIGN  
NOT TO SCALE - NOT FOR CONSTRUCTION

 


SCALE WHEN PRINTED 24x36 - PAPER SIZE "D"

0 20 40 60

FEET - METERS IN BRACKET - DO NOT SCALE THIS

2 of 8

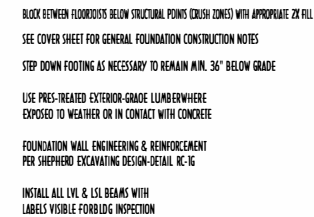

|                        |             |
|------------------------|-------------|
| FIRST FLR LIVING SP =  | 1909 SQ.FT. |
| SECOND FLR LIVING SP = | 772 SQ.FT.  |
| TOTAL LIVING SP =      | 2681 SQ.FT. |
| 3-SEASON RM =          | 252 SQ.FT.  |
| OPT. BONUS RM =        | 508 SQ.FT.  |