

CASPIAN

3,629 SQUARE FEET | 4 BR | 4.5 BATH
FLEX ROOM + LOFT



ELEVATION C




ELEVATION A



ELEVATION B

CASPIAN

3,629 SQUARE FEET | 4 BR | 4.5 BATH
 FLEX ROOM + LOFT

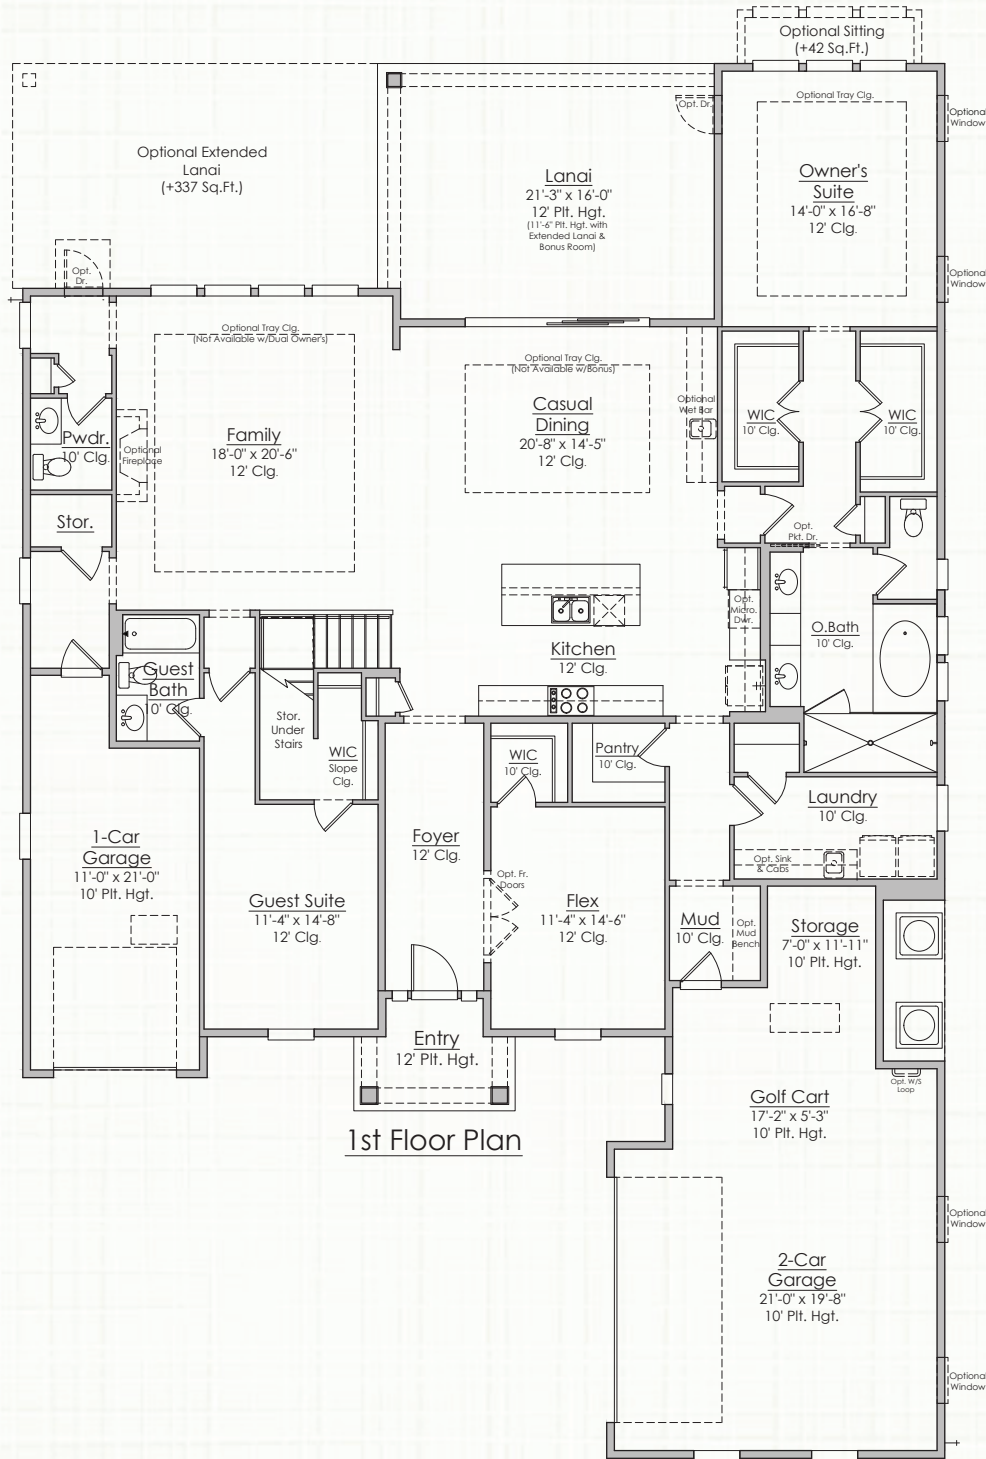



Builder reserves the right to change elevations, dimensions, square footages, specifications, materials, options, and pricing without notice. Renderings and floorplans are not to scale and may vary from actual plans

CONTACT US
 904.530.4720



CASPIAN

3,629 SQUARE FEET | 4 BR | 4.5 BATH
FLEX ROOM + LOFT

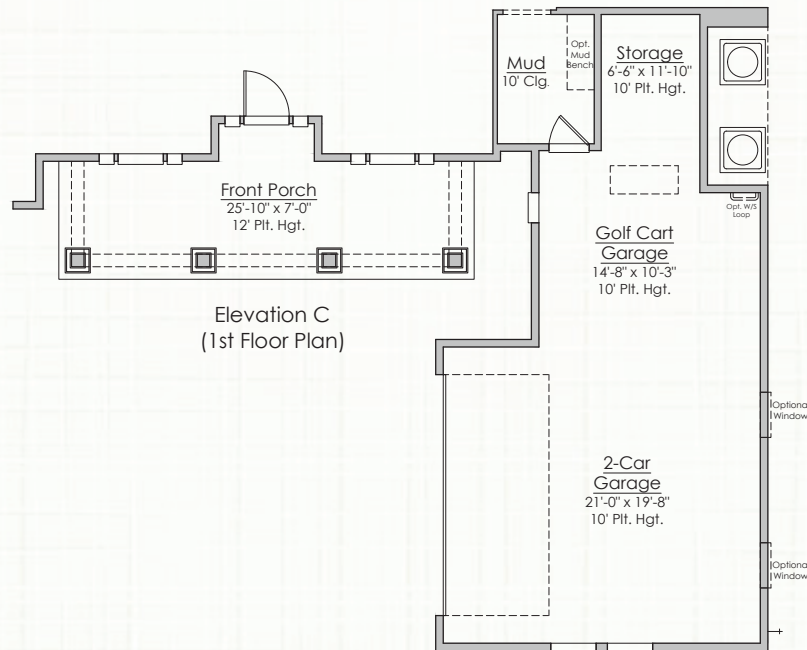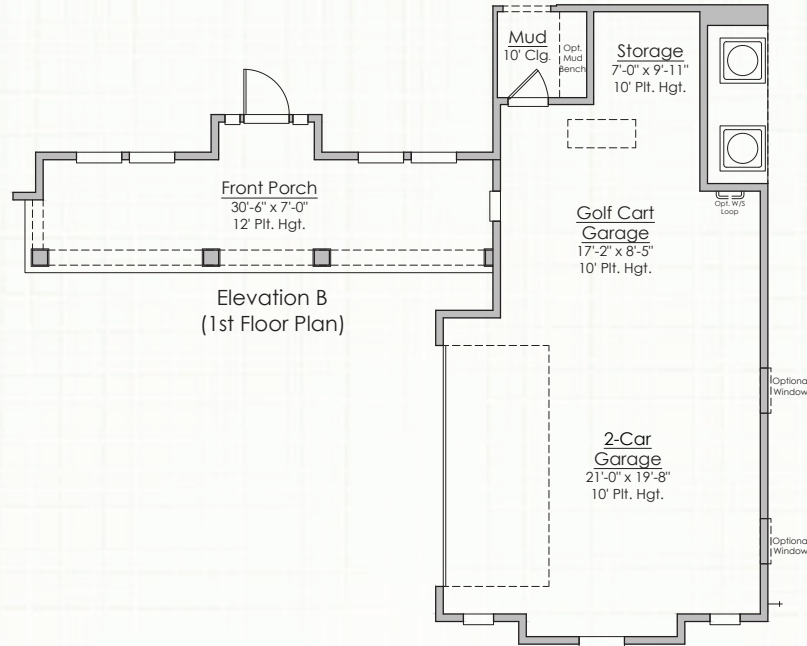


Builder reserves the right to change elevations, dimensions, square footages, specifications, materials, options, and pricing without notice. Renderings and floorplans are not to scale and may vary from actual plans

CONTACT US
904.530.4720




CASPIAN


3,629 SQUARE FEET | 4 BR | 4.5 BATH
FLEX ROOM + LOFT

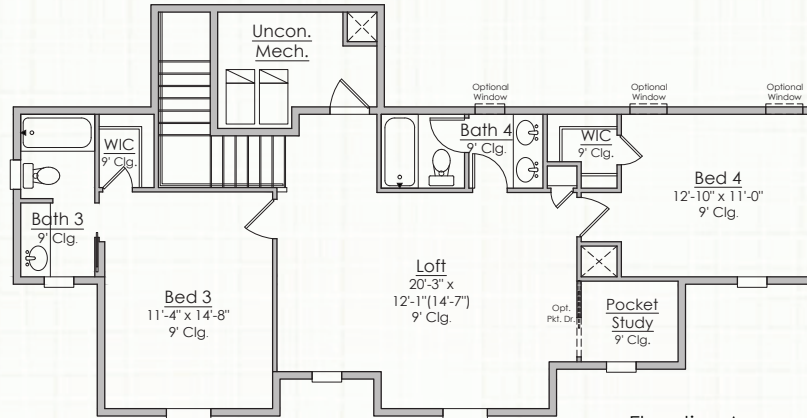

Elevation A
(Standard 2nd Floor Plan)

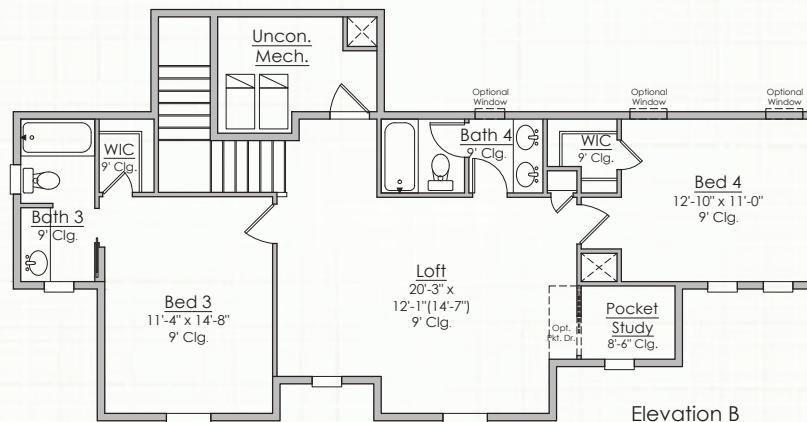

Elevation B
(2nd Floor Plan)

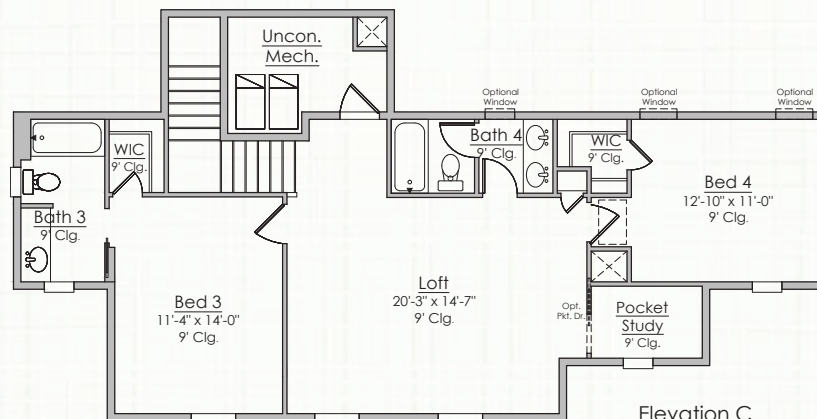

Elevation C
(2nd Floor Plan)





Builder reserves the right to change elevations, dimensions, square footages, specifications, materials, options, and pricing without notice. Renderings and floorplans are not to scale and may vary from actual plans

CONTACT US
904.530.4720



CASPIAN

3,629 SQUARE FEET | 4 BR | 4.5 BATH
FLEX ROOM + LOFT

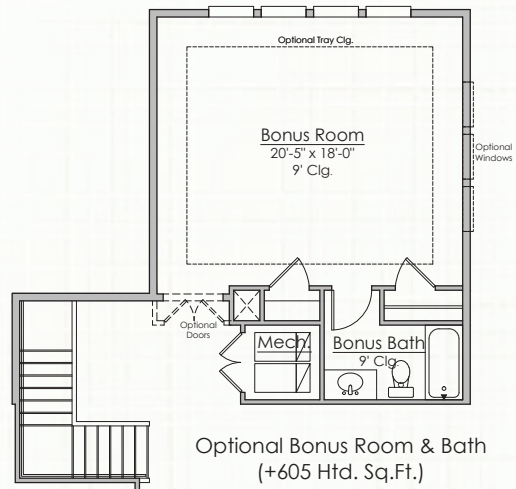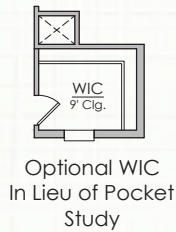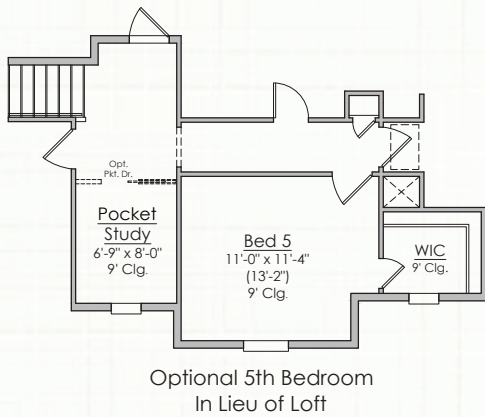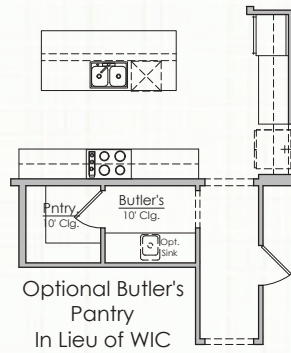


Builder reserves the right to change elevations, dimensions, square footages, specifications, materials, options, and pricing without notice. Renderings and floorplans are not to scale and may vary from actual plans

CONTACT US
904.530.4720




CASPIAN


3,629 SQUARE FEET | 4 BR | 4.5 BATH
FLEX ROOM + LOFT

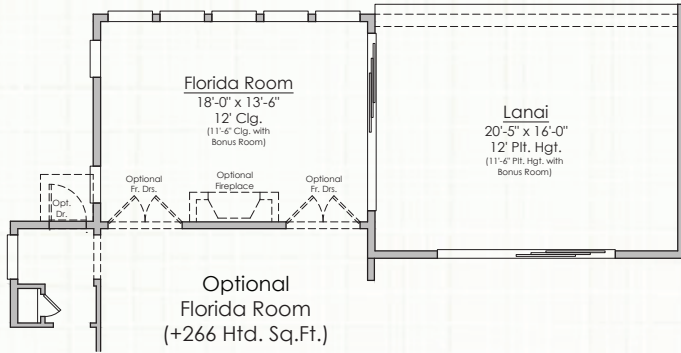

Optional Cabana Bath
In Lieu of
Storage & Powder Bath

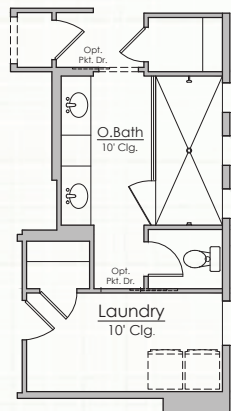

Optional Extended Shower
In Lieu of Tub @
Owner's Bath

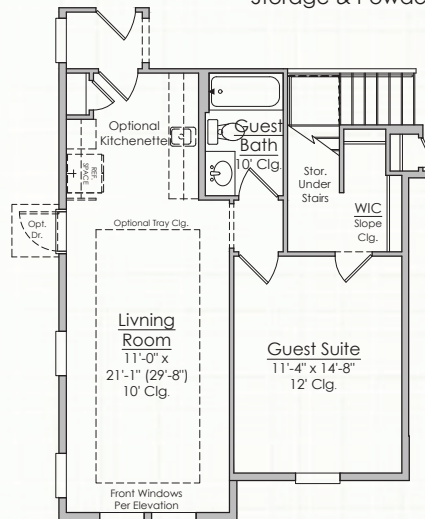

Optional In Law Suite
In Lieu of
1 Car Garage
(+276 Htd. Sq.Ft.)

Optional 16080
Sliding Glass Door
@ Great Room
(Requires 8" Wall)

Optional 16080
Sliding Glass Door
@ Casual Dining
(Requires 8" Wall)

Builder reserves the right to change elevations, dimensions, square footages, specifications, materials, options, and pricing without notice. Renderings and floorplans are not to scale and may vary from actual plans

CONTACT US
904.530.4720

