

SEBRING

2,267 SQUARE FEET | 4 BR | 2.5 BATH
LOFT + MUDROOM



ELEVATION D



ELEVATION B



ELEVATION E


Mariposa at EverRange

MYRIVERSIDEHOME.COM



**RIVERSIDE
HOMES**
Build With Confidence

SEBRING

2,267 SQUARE FEET | 4 BR | 2.5 BATH
LOFT + MUDROOM

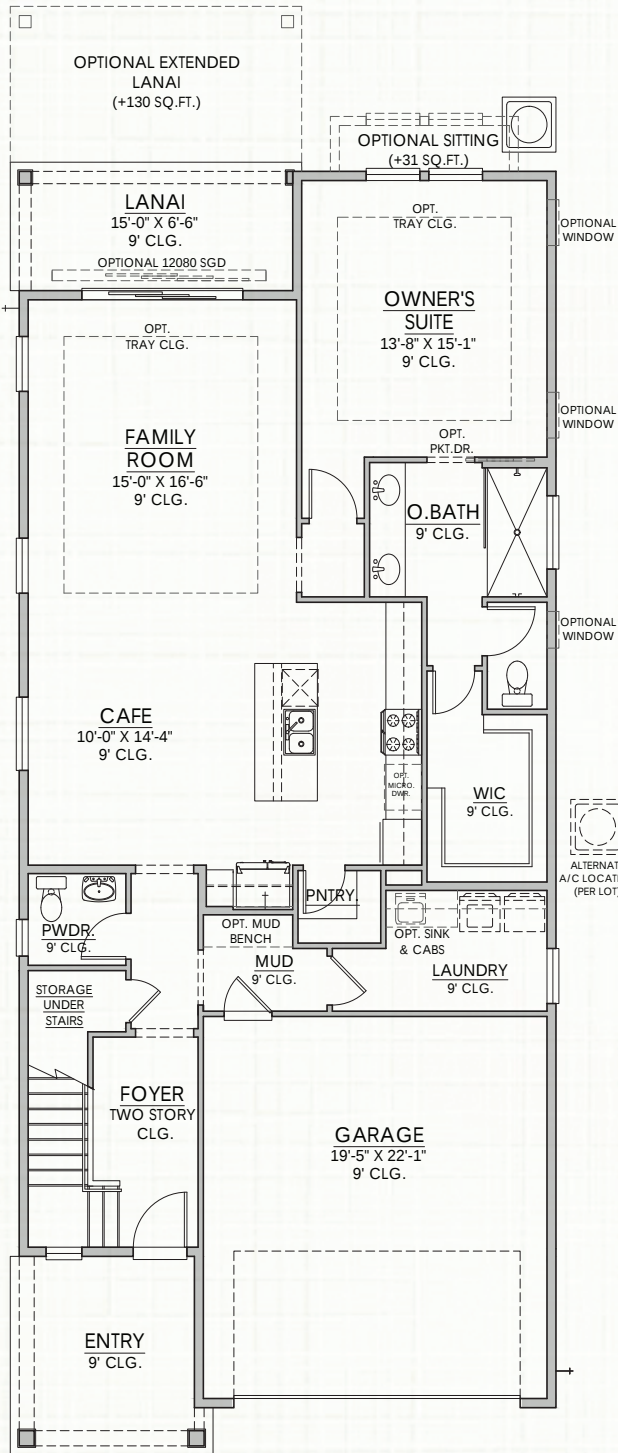

FIRST FLOOR

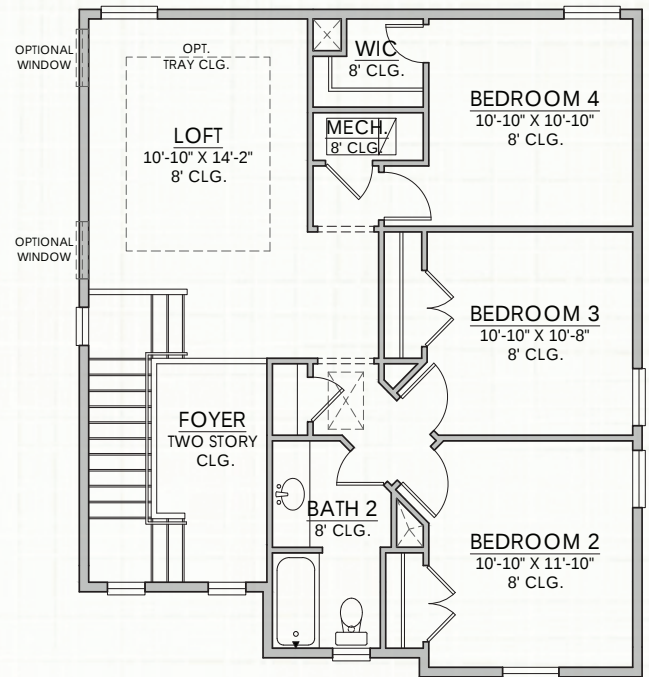

SECOND FLOOR

Builder reserves the right to change elevations, dimensions, square footages, specifications, materials, options, and pricing without notice. Renderings and floorplans are not to scale and may vary from actual plans



CBC1254135 | All content ©2013-2025 Riverside Homes. All Rights Reserved.


CONTACT US

904.530.4720


SEBRING

2,267 SQUARE FEET | 4 BR | 2.5 BATH
LOFT + MUDROOM

STRUCTURAL OPTIONS

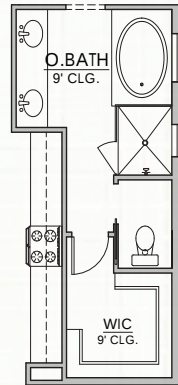


Optional Deluxe
Owner's Bath

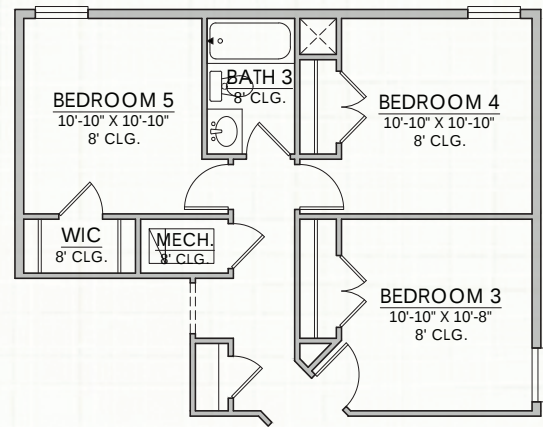


OPTIONAL BEDROOM
5 & BATH 3 IN
LIEU OF LOFT


ALTERNATE ELEVATIONS

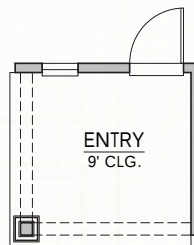


1st Floor Plan
Elevation D

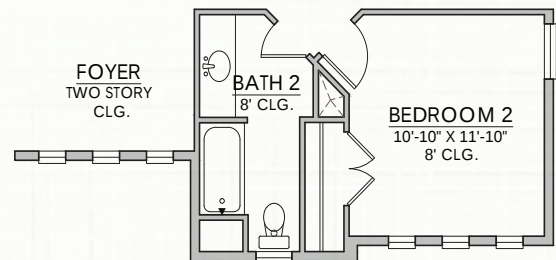

2nd Floor Plan Elevation D

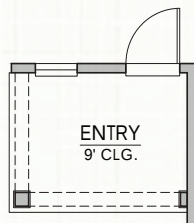

1st Floor Plan
Elevation E

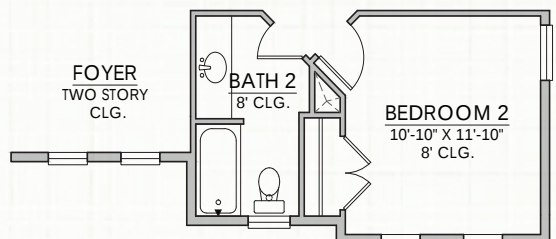

2nd Floor Plan Elevation E

Builder reserves the right to change elevations, dimensions, square footages, specifications, materials, options, and pricing without notice. Renderings and floorplans are not to scale and may vary from actual plans



CBC1254135 | All content ©2013-2025 Riverside Homes. All Rights Reserved.

CONTACT US

904.530.4720