

The Saxon Sales Brochure



*Rendering is an architectural view and may include builder upgrade options.

Handicap accessible floor plans are available by request. Please talk with your agent to find out more.

NOTE: PRICES, SPECIFICATIONS, AND DIMENSIONS ARE APPROXIMATE AND SUBJECT TO CHANGE WITHOUT NOTICE.

DATE:
7/12/2022
SCALE:
NTS
SCALE:
SB-1

The Saxon
Series 3 - Sales Brochure




Enchanted Homes
1479 Mt. Lebanon Rd
Campobello, SC 29322

The Saxon

3 Bedrooms
2 Bathrooms
1304 Sq. Ft.

COVERED PATIO
12'-0" X 11'-11"

NOTE: BACK PATIO MAY CHANGE TO
DECK AT BUILDERS DISCRETION

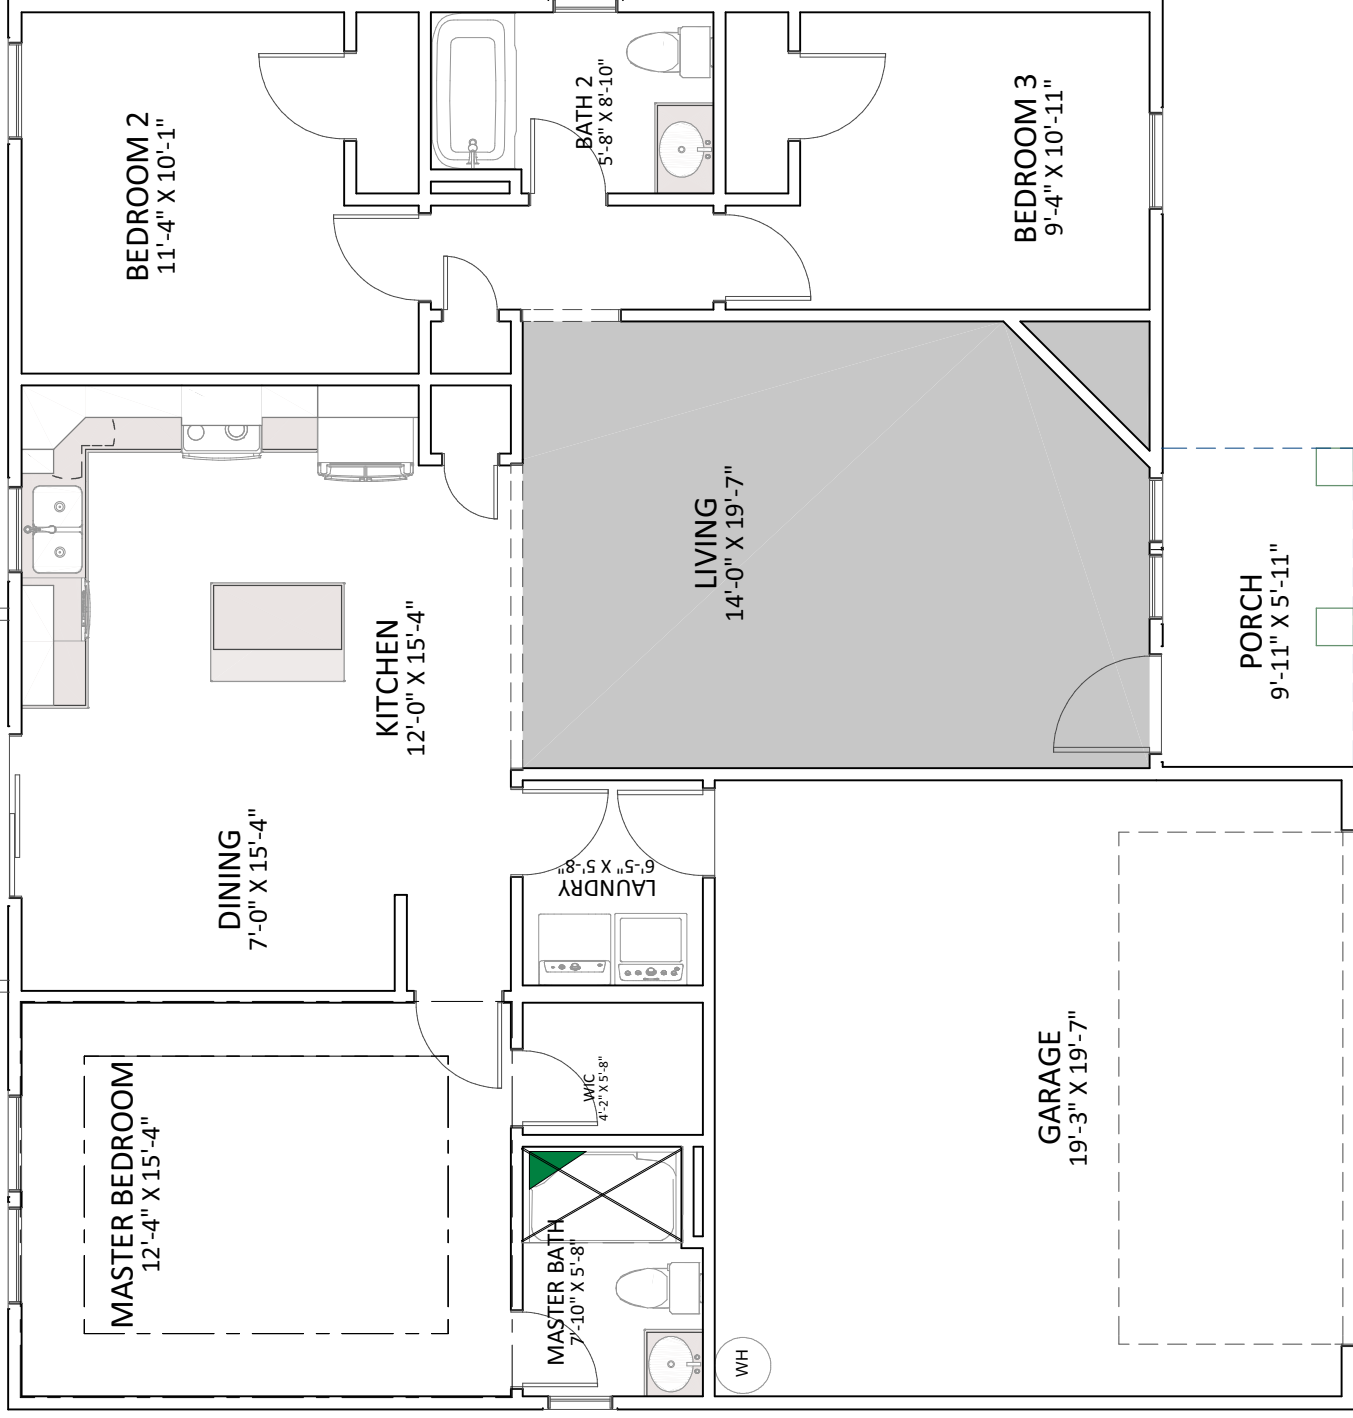

Handicap accessible floor plans are available by request. Please talk with your agent to find out more.

NOTE: PRICES, SPECIFICATIONS, AND DIMENSIONS ARE APPROXIMATE AND SUBJECT TO CHANGE WITHOUT NOTICE.

The Saxon
Series 3 - Sales Brochure

DATE:
7/12/2022
SCALE:
NTS
SCALE:
SB-2




Enchanted Homes
1479 Mt. Lebanon Rd
Campobello, SC 29322

The Saxon

With Upgraded Patio


3 Bedrooms - 2 Bathrooms
1304 Sq. Ft.

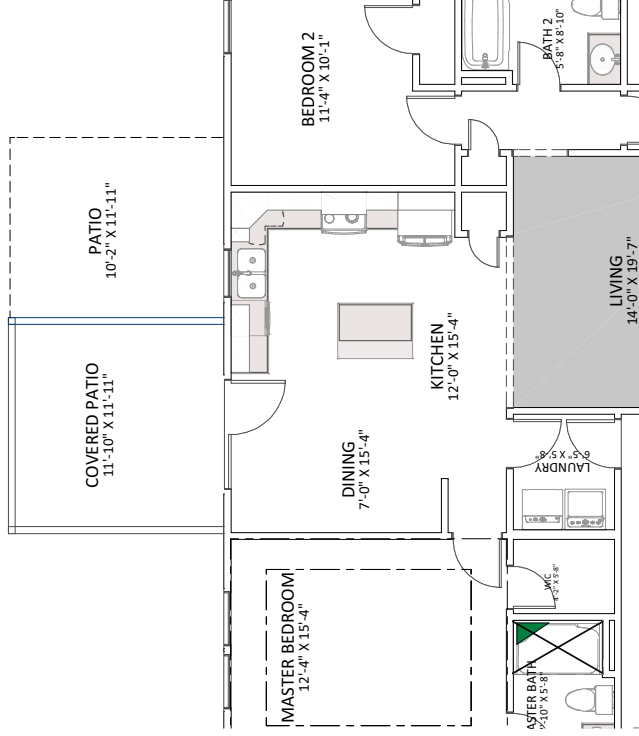

The Saxon

With Sunroom & Covered Patio


3 Bedrooms - 2 Bathrooms
1448 Sq. Ft.

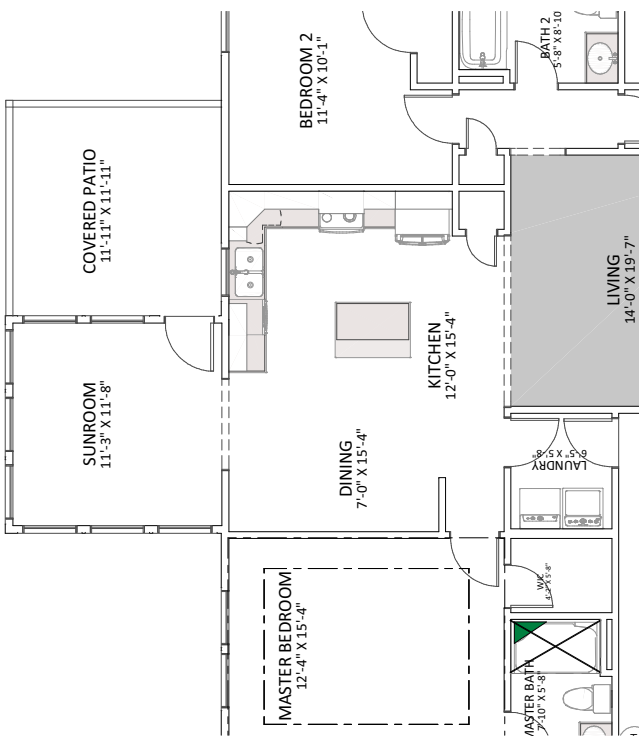

The Saxon

With Sunroom


3 Bedrooms - 2 Bathrooms
1448 Sq. Ft.

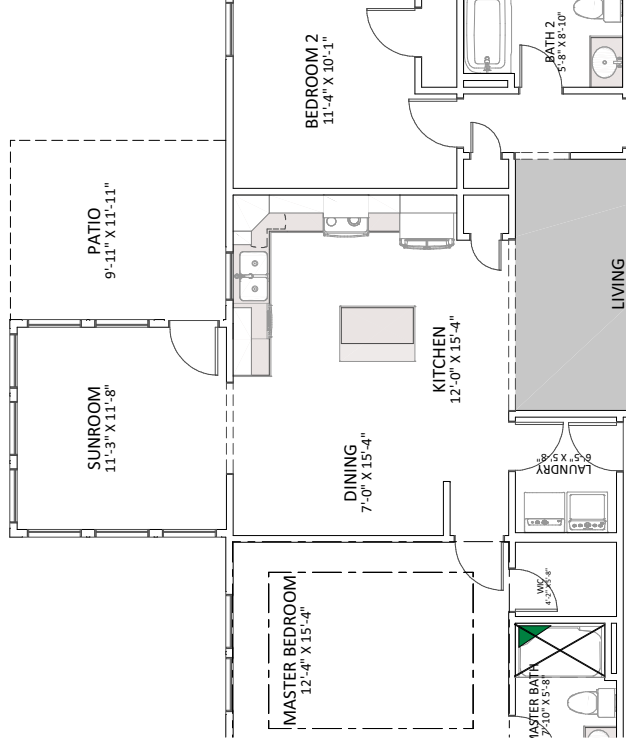

The Saxon

Extend Garage

3 Bedrooms - 2 Bathrooms
1304 Sq. Ft.

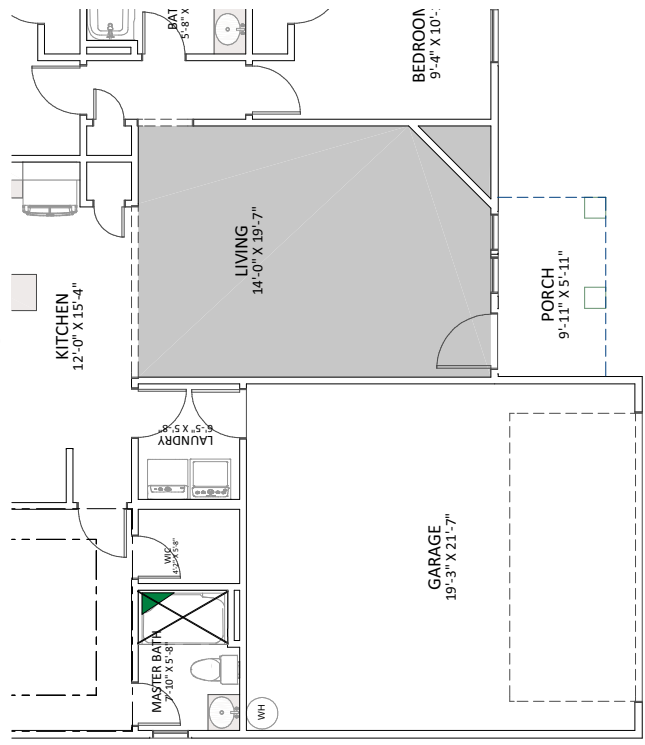

Handicap accessible floor plans are available by request. Please talk with your agent to find out more.

NOTE: PRICES, SPECIFICATIONS, AND DIMENSIONS ARE APPROXIMATE AND SUBJECT TO CHANGE WITHOUT NOTICE.

The Saxon - Additional Options
Series 3 - Sales Brochure

DATE:
7/12/2022
SCALE:
NTS
SCALE:
SB-3

Enchanted Homes
1479 Mt. Lebanon Rd
Campobello, SC 29322

