



*Elevation A*



*Elevation B*




*Elevation C*

# *the* BEDFORD

• • •



**HARRIS DOYLE**  
HOMES

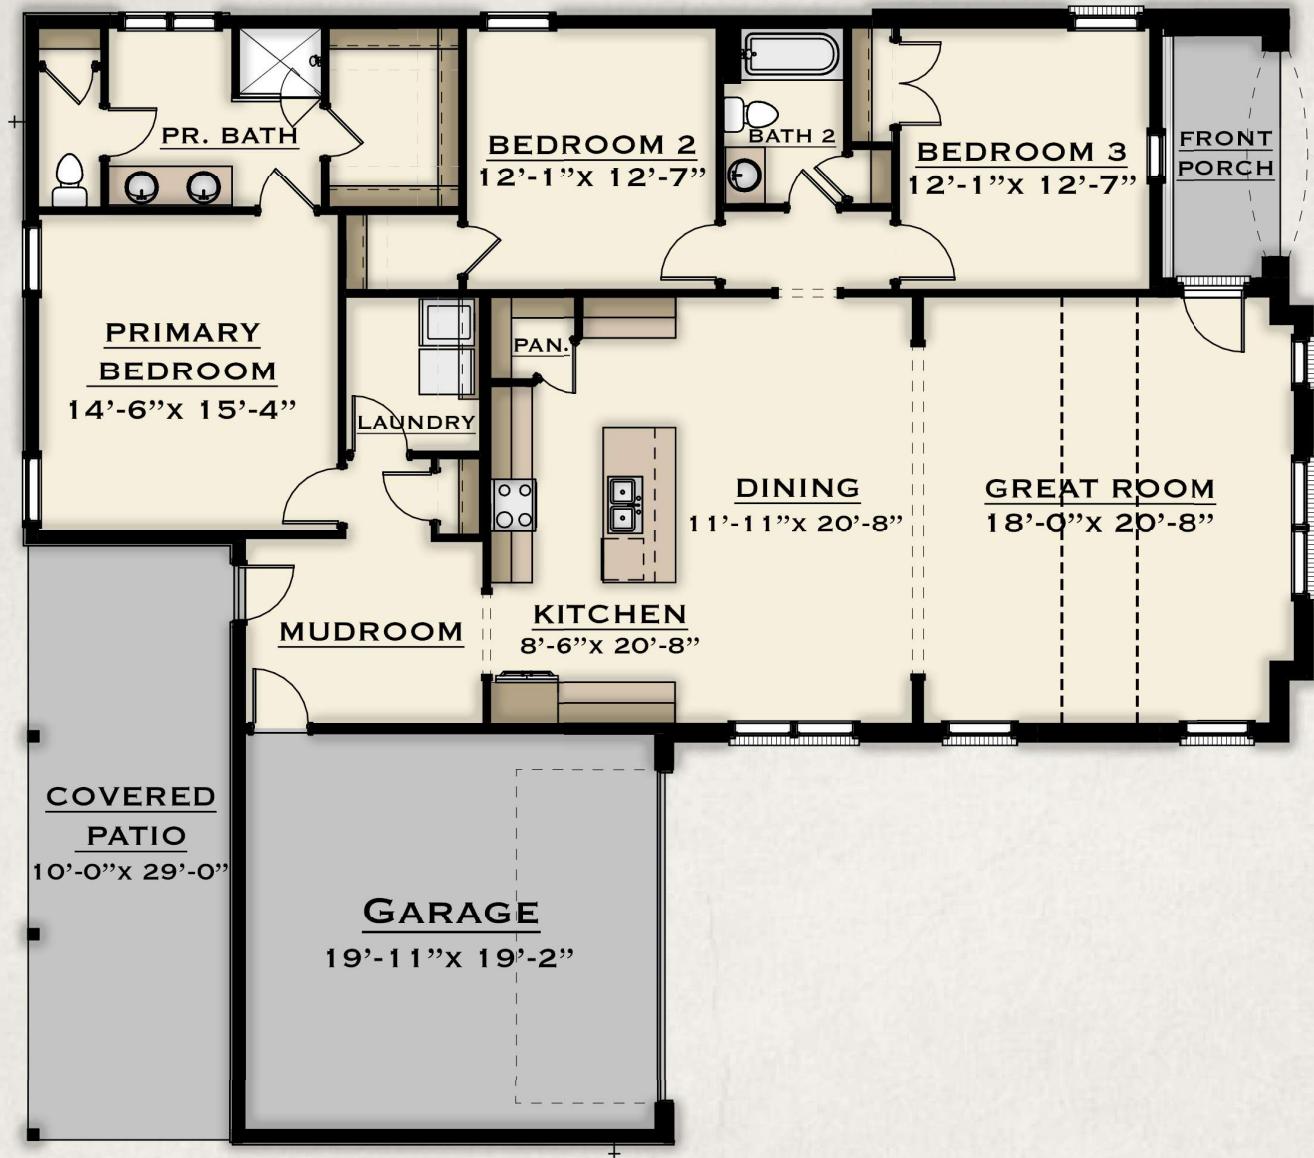

*Main Level A*

• • •

Approximate SF: 1,995 SF  
(1995)

Beds/Baths: 3/2


HARRISDOYLE.COM

*Keystone*

---

\*All renderings are not to scale and are for graphical illustrations and presentation purposes only. Floor plans represent approximate room sizes for furniture placement ideas only and may vary by elevation. All material and colors may vary prior to or during construction, and some features shown may be optional. Plans and their availability are subject to change without notice.

---

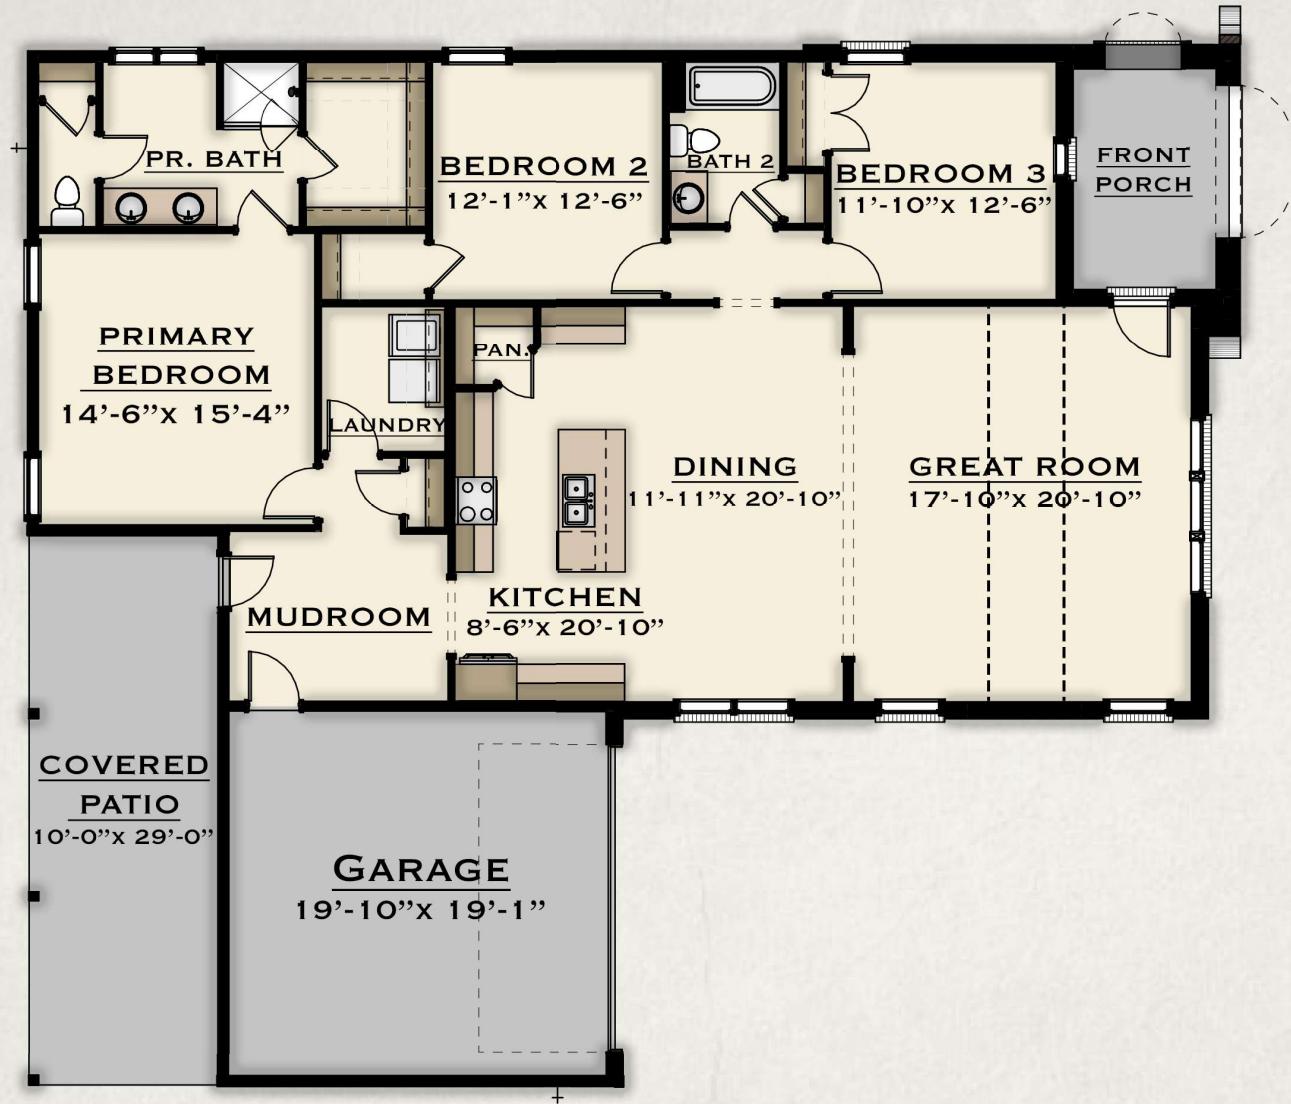

*Main Level B*

• • •

Approximate SF: 1,998 SF  
(1998)

Beds/Baths: 3/2


HARRISDOYLE.COM

*Keystone*

---

\*All renderings are not to scale and are for graphical illustrations and presentation purposes only. Floor plans represent approximate room sizes for furniture placement ideas only and may vary by elevation. All material and colors may vary prior to or during construction, and some features shown may be optional. Plans and their availability are subject to change without notice.

---

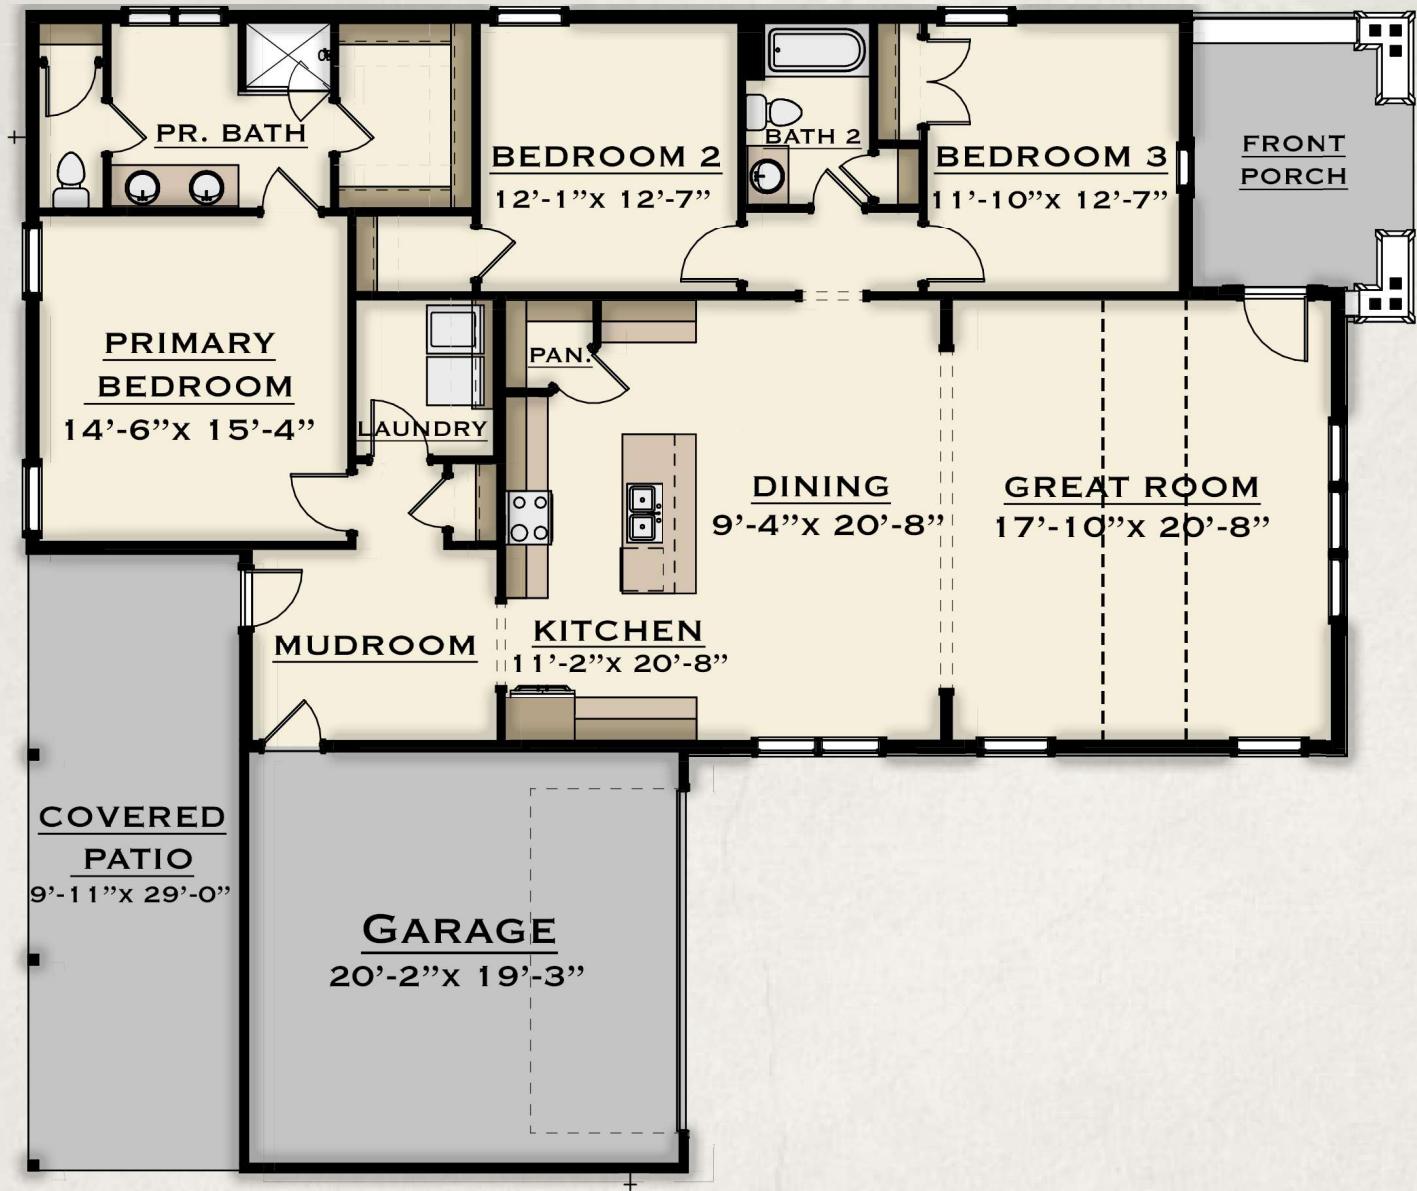

*Main Level C*

• • •

Approximate SF: 1,970 SF  
(1970)

Beds/Baths: 3/2

HARRISDOYLE.COM

*Keystone*

---

\*All renderings are not to scale and are for graphical illustrations and presentation purposes only. Floor plans represent approximate room sizes for furniture placement ideas only and may vary by elevation. All material and colors may vary prior to or during construction, and some features shown may be optional. Plans and their availability are subject to change without notice.

---