

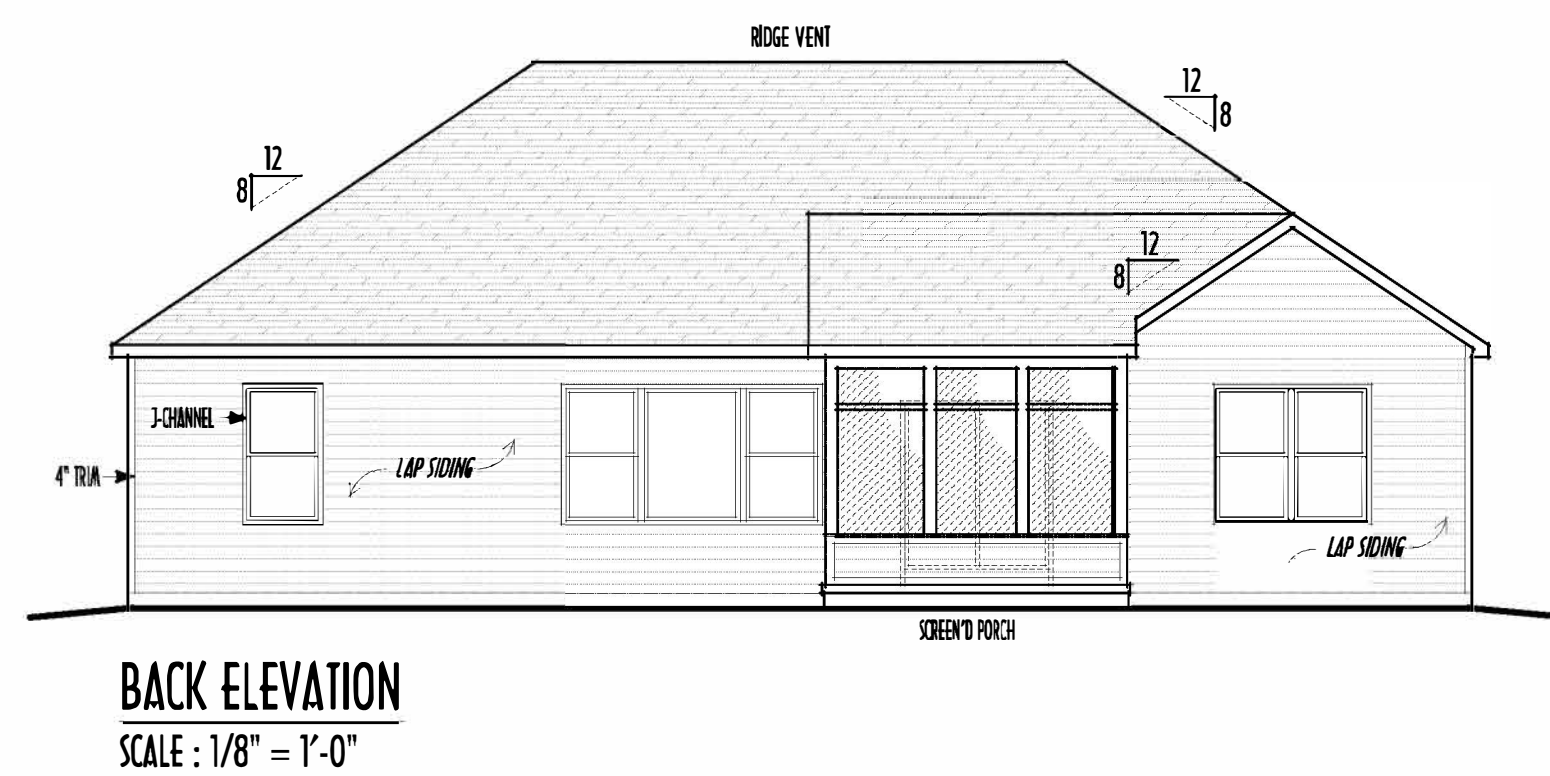
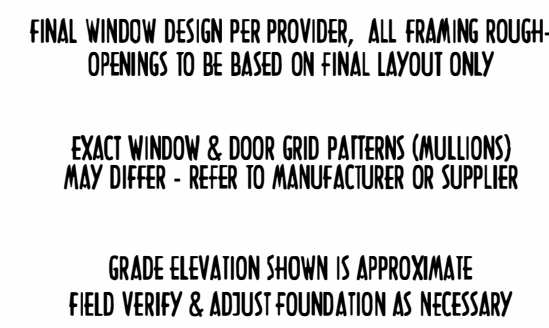
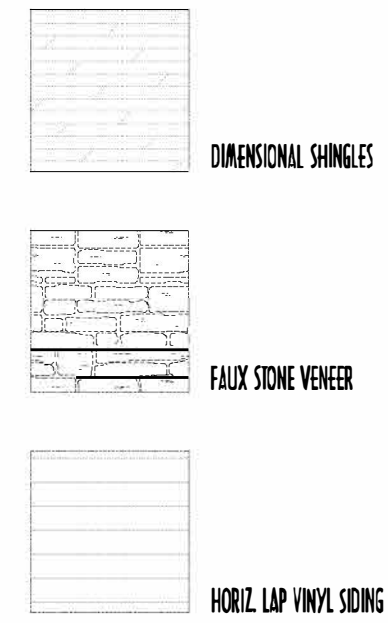


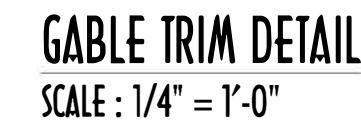

SLOPE GRADE AWAY FROM FOUNDATION FOR PROPER DRAINAGE

9/4/2024 9:25 AM

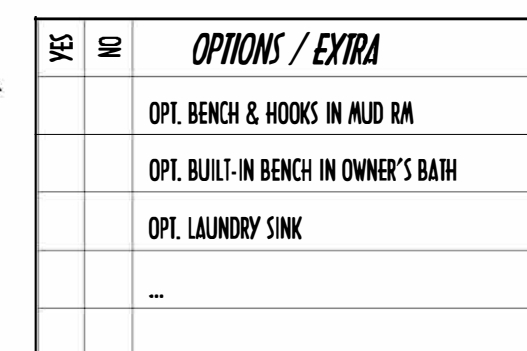

SCALE : 1/4" = 1'-0"

FIRST FLOOR =	2,000 SQ.FT.
OPT FIN. BSMT =	886 SQ.FT.

