

AVONDALE II

3,644 SQUARE FEET | 4 BR | 4 BATH
FLEX ROOM + STUDY + BONUS



ELEVATION C



ELEVATION A




ELEVATION B

SilverLeaf
MYRIVERSIDEHOME.COM


**RIVERSIDE
HOMES**
Build With Confidence

AVONDALE II

3,644 SQUARE FEET | 4 BR | 4 BATH
FLEX ROOM + STUDY + BONUS

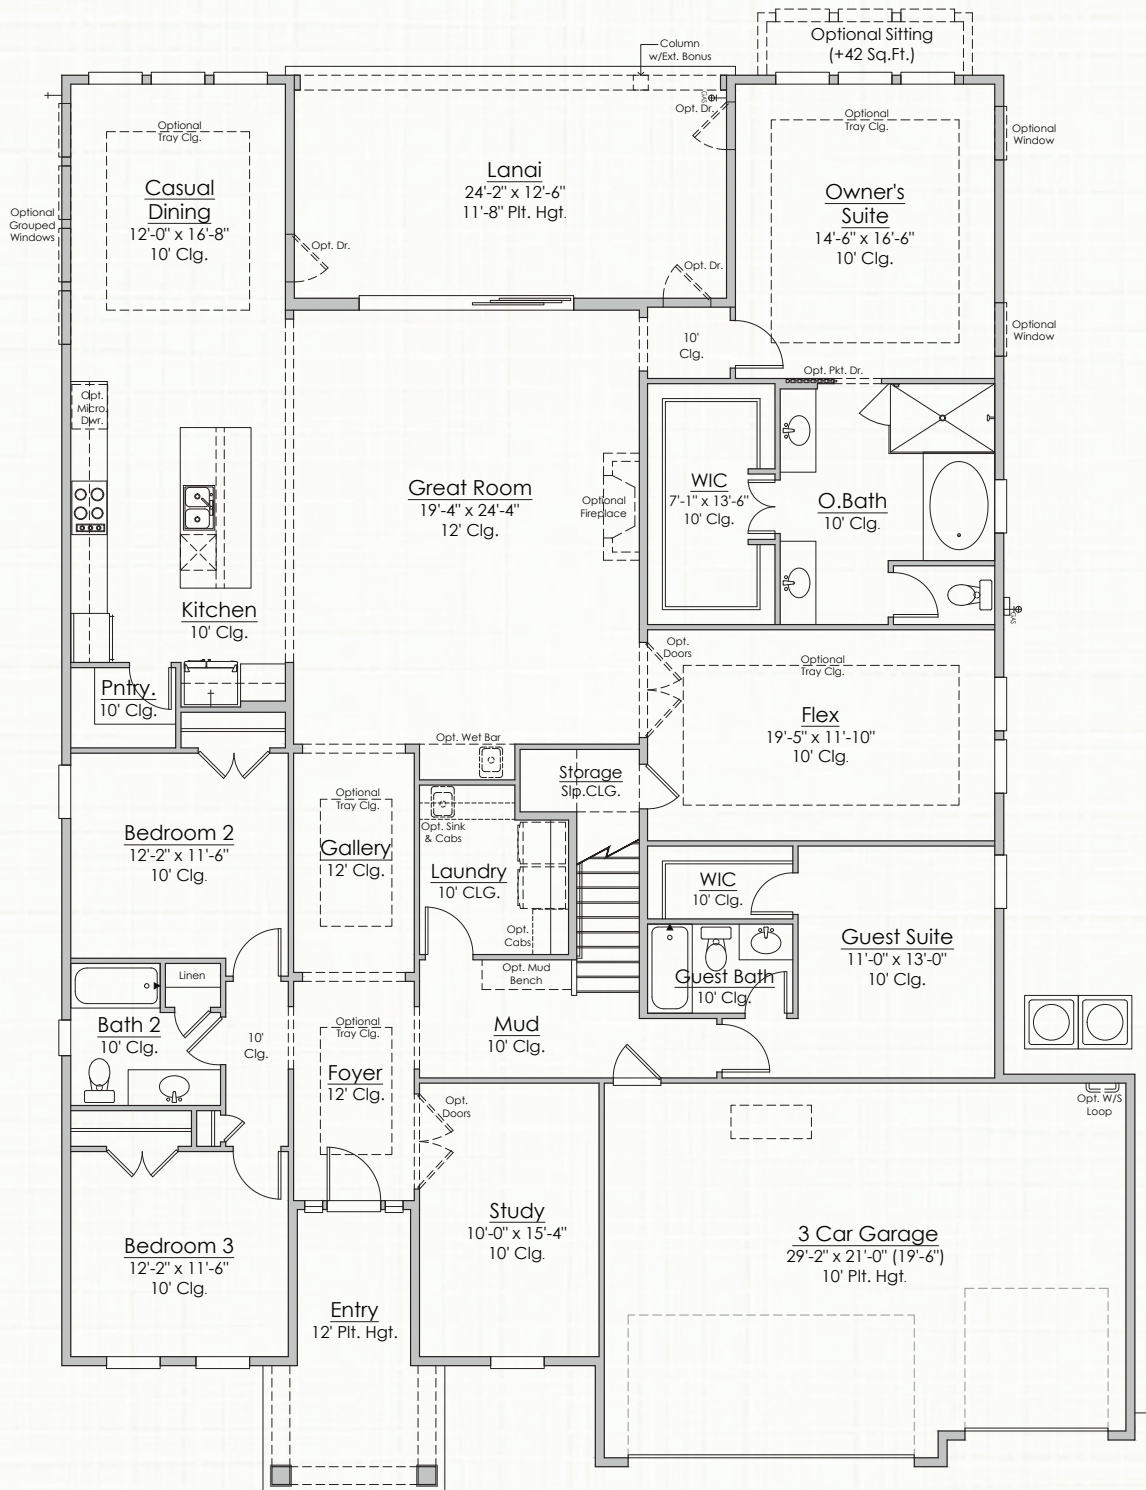

1st Floor Plan

Builder reserves the right to change elevations, dimensions, square footages, specifications, materials, options, and pricing without notice. Renderings and floorplans are not to scale and may vary from actual plans




CBC1254135 | All content ©2013-2025 Riverside Homes. All Rights Reserved.

CONTACT US


904.530.4720

AVONDALE II

3,644 SQUARE FEET | 4 BR | 4 BATH
FLEX ROOM + STUDY + BONUS

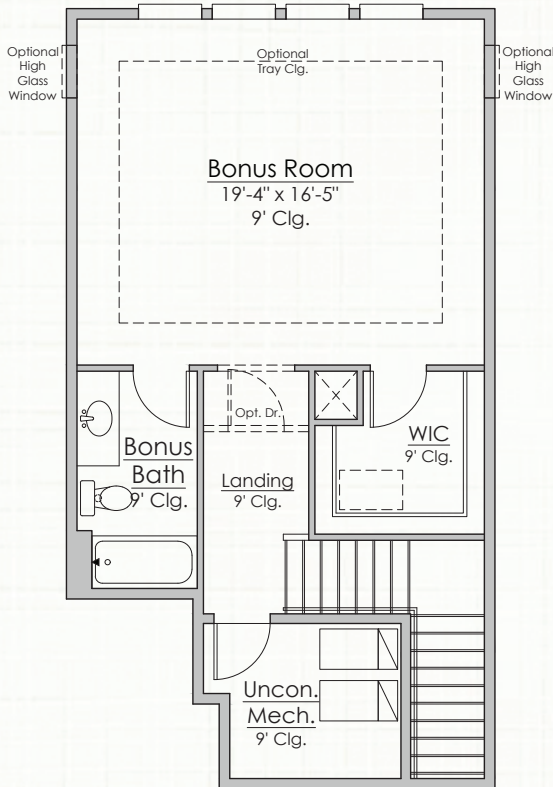

2nd Floor
Bonus Room

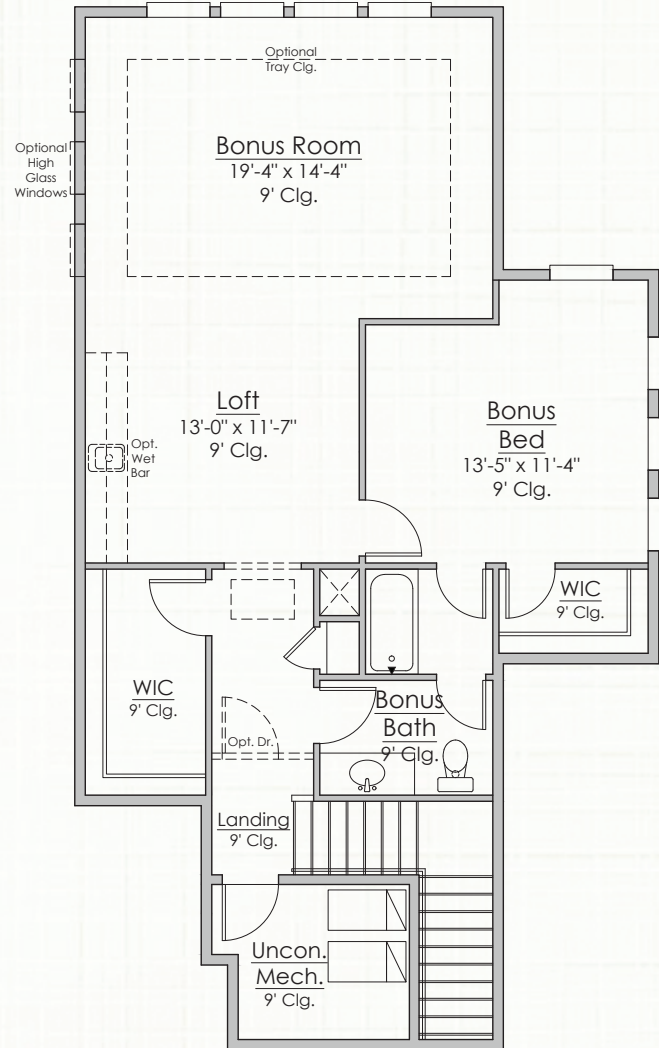

Optional Extended
Bonus Room with
Bonus Bedroom
(+377 Htd. Sq.Ft.)

Builder reserves the right to change elevations, dimensions, square footages, specifications, materials, options, and pricing without notice. Renderings and floorplans are not to scale and may vary from actual plans




CBC1254135 | All content ©2013-2025 Riverside Homes. All Rights Reserved.

CONTACT US


904.530.4720

AVONDALE II

3,644 SQUARE FEET | 4 BR | 4 BATH
FLEX ROOM + STUDY + BONUS

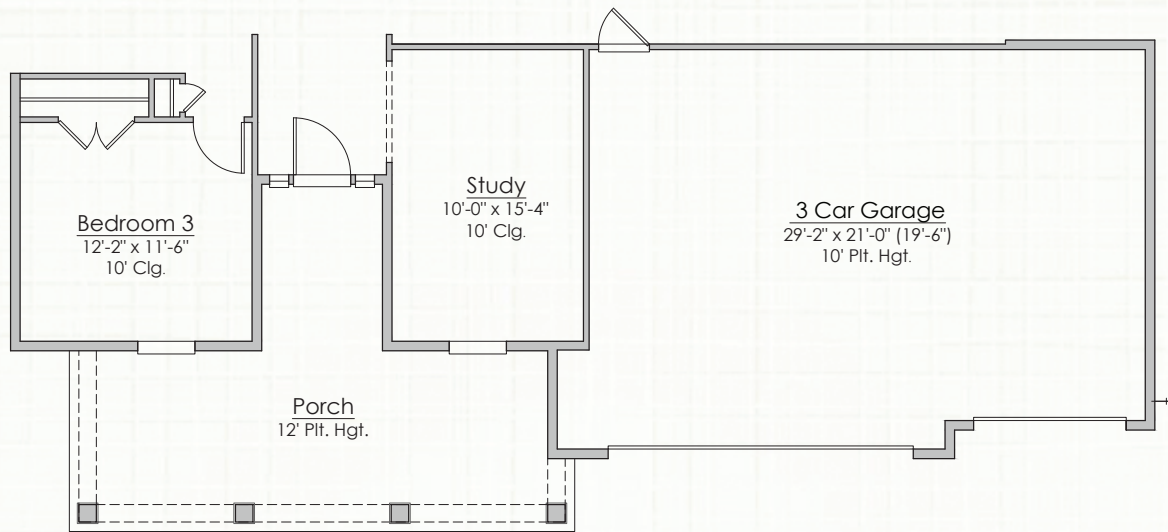

Front Elevation B

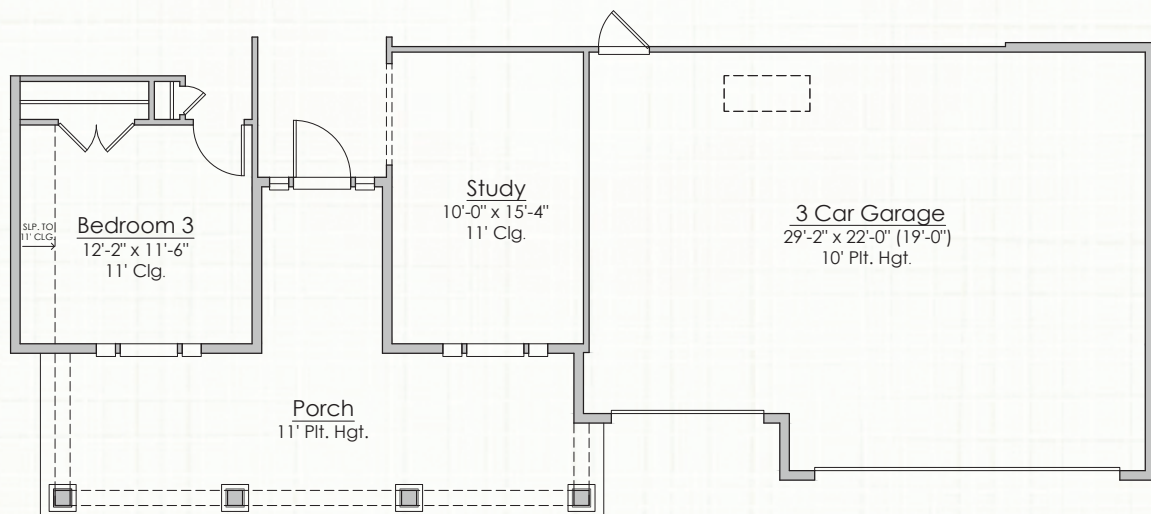

Front Elevation C

Builder reserves the right to change elevations, dimensions, square footages, specifications, materials, options, and pricing without notice. Renderings and floorplans are not to scale and may vary from actual plans




CBC1254135 | All content ©2013-2025 Riverside Homes. All Rights Reserved.


CONTACT US
904.530.4720

AVONDALE II


3,644 SQUARE FEET | 4 BR | 4 BATH
FLEX ROOM + STUDY + BONUS

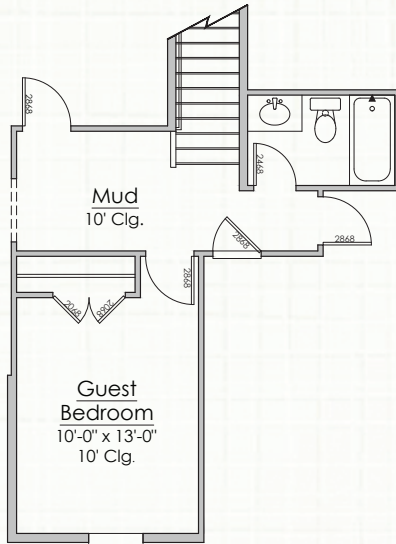


Optional Guest Bedroom
In Lieu of Study

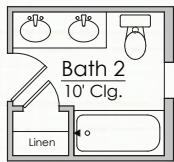


Optional
Double Sink
Vanity @ Bath 2

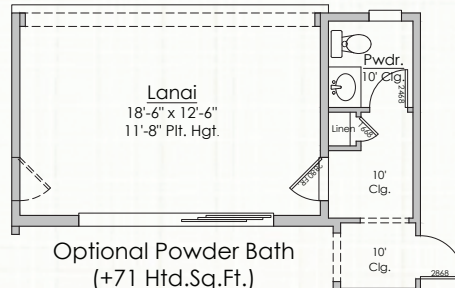


Optional Powder Bath
(+71 Htd.Sq.Ft.)
Note: Reduces space @ Lanai

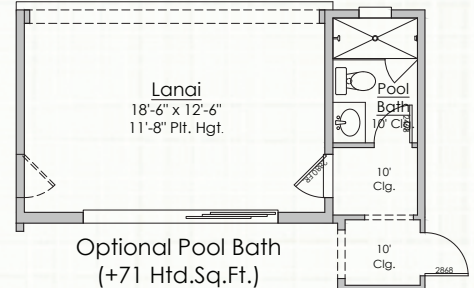


Optional Pool Bath
(+71 Htd.Sq.Ft.)
Note: Reduces space @ Lanai

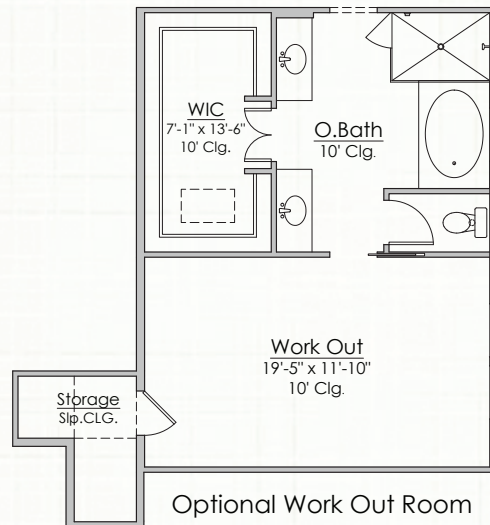


Optional Work Out Room
In Lieu of Flex

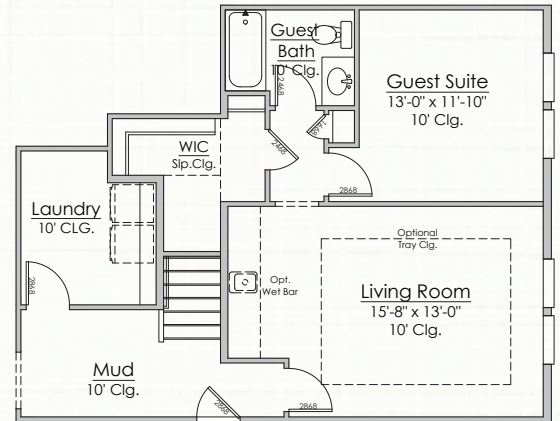


Optional In Law Suite
In Lieu of Flex

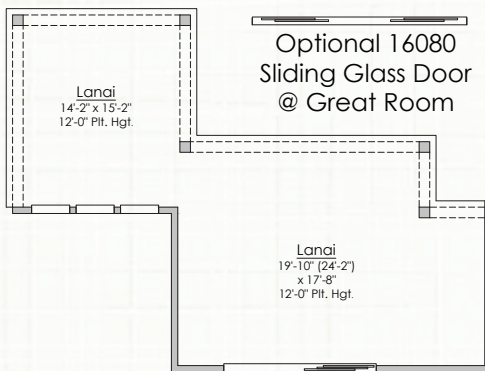

Optional Extended Lanai
(+310 Sq.Ft.)
Only Available
with Ext. Bonus Option

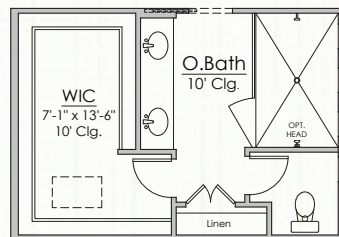

Optional In Extended Shower
In Lieu of Tub @ Owner's Bath

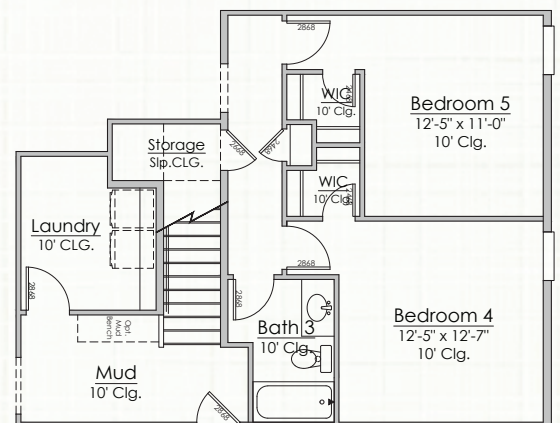

Optional Bedroom 4 & 5
In Lieu of Flex and Guest Suite

Builder reserves the right to change elevations, dimensions, square footages, specifications, materials, options, and pricing without notice. Renderings and floorplans are not to scale and may vary from actual plans



CBC1254135 | All content ©2013-2025 Riverside Homes. All Rights Reserved.

CONTACT US

904.530.4720

AVONDALE II

3,644 SQUARE FEET | 4 BR | 4 BATH
FLEX ROOM + STUDY + BONUS



Front Elevation A



Front Elevation B



Front Elevation C

Builder reserves the right to change elevations, dimensions, square footages, specifications, materials, options, and pricing without notice. Renderings and floorplans are not to scale and may vary from actual plans



CBC1254135 | All content ©2013-2025 Riverside Homes. All Rights Reserved.

CONTACT US
904.530.4720

AVONDALE II

3,644 SQUARE FEET | 4 BR | 4 BATH
FLEX ROOM + STUDY + BONUS



Front Elevation A
w/Opt. Extended Bonus



Front Elevation B
w/Opt. Extended Bonus



Front Elevation C
w/Opt. Extended Bonus

Builder reserves the right to change elevations, dimensions, square footages, specifications, materials, options, and pricing without notice. Renderings and floorplans are not to scale and may vary from actual plans

CONTACT US
904.530.4720



CBC1254135 | All content ©2013-2025 Riverside Homes. All Rights Reserved.