

SEBRING

2,267 SQUARE FEET | 4 BR | 2.5 BATH
LOFT + MUDROOM



ELEVATION F



ELEVATION E



ELEVATION G


Crosswinds at Nocatee

MYRIVERSIDEHOME.COM



**RIVERSIDE
HOMES**
Build With Confidence

SEBRING

2,267 SQUARE FEET | 4 BR | 2.5 BATH
LOFT + MUDROOM

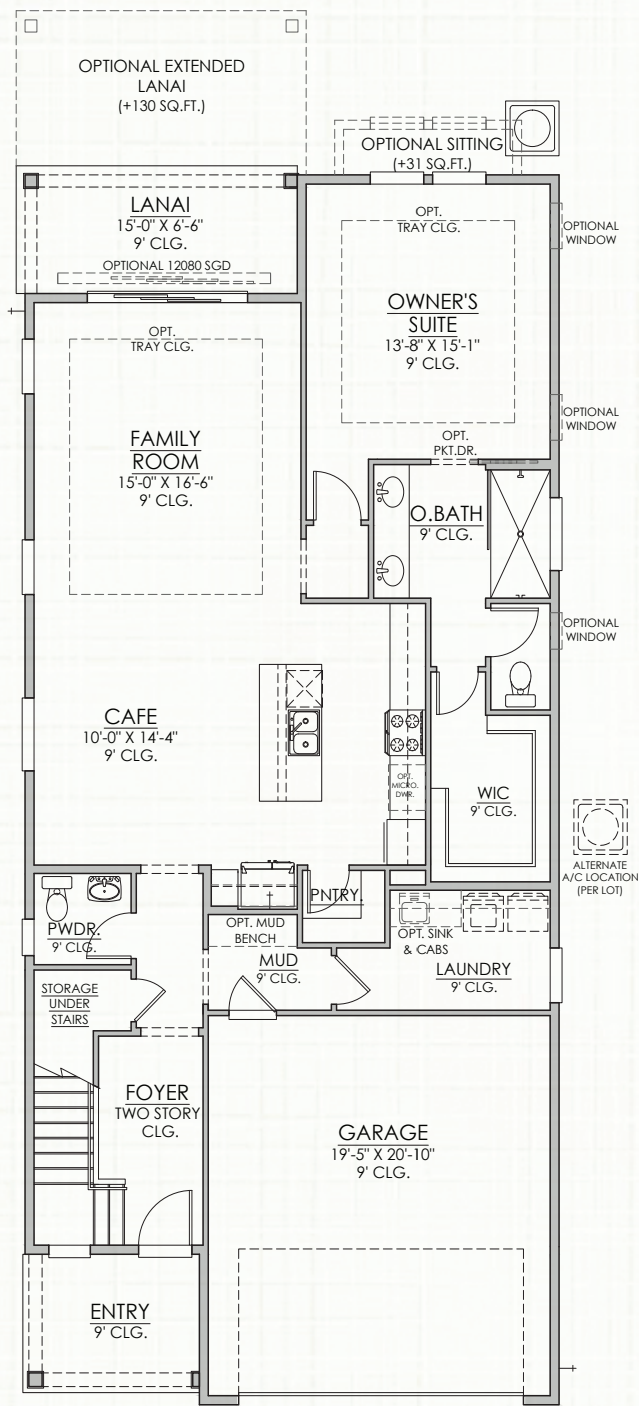

1ST FLOOR PLAN E

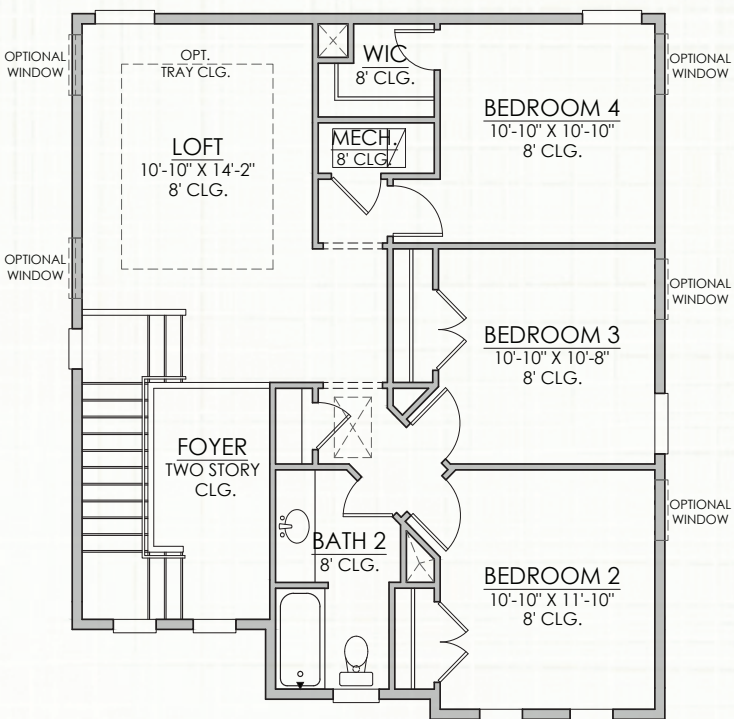

2ND FLOOR PLAN E

Builder reserves the right to change elevations, dimensions, square footages, specifications, materials, options, and pricing without notice. Renderings and floorplans are not to scale and may vary from actual plans




CBC1254135 | All content ©2013-2024 Riverside Homes. All Rights Reserved.


CONTACT US
904.530.4720

SEBRING


2,267 SQUARE FEET | 4 BR | 2.5 BATH
LOFT + MUDROOM

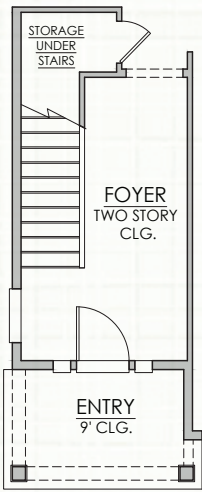


1st Floor Plan Elevation F

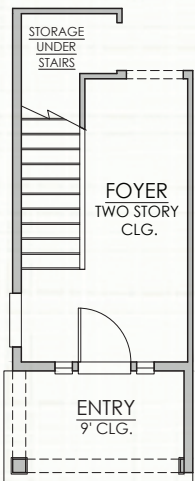


1st Floor Plan Elevation G

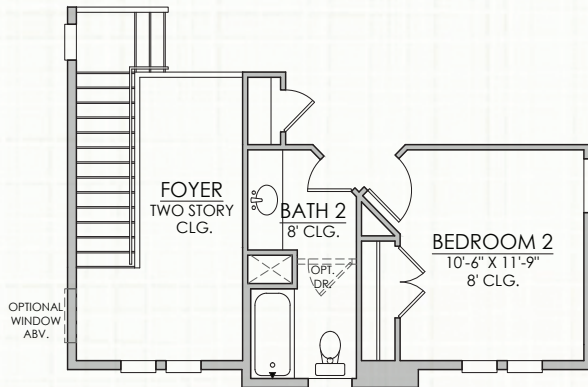


2nd Floor Plan Changed with Elevation F

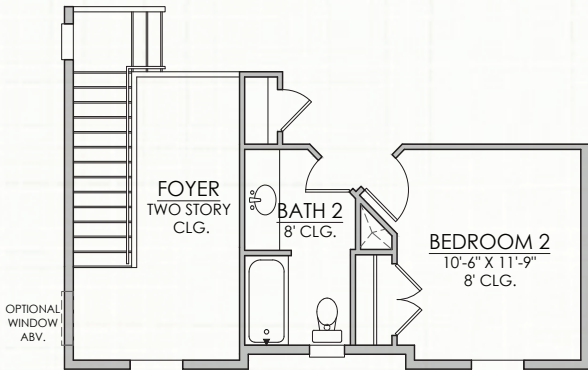



2nd Floor Plan Changed with Elevation G

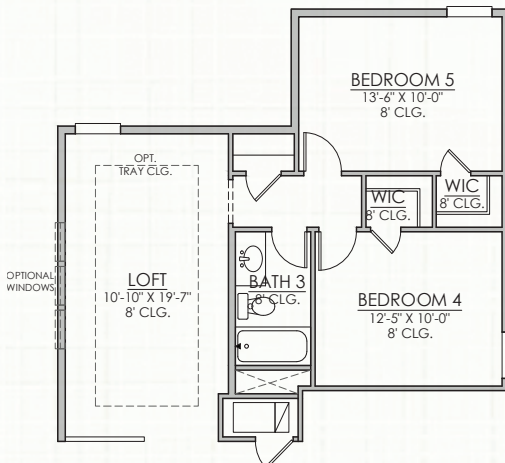


OPTIONAL BEDROOM 5 & BATH 3 with EXTENDED LOFT (+265 Sq.Ft.)

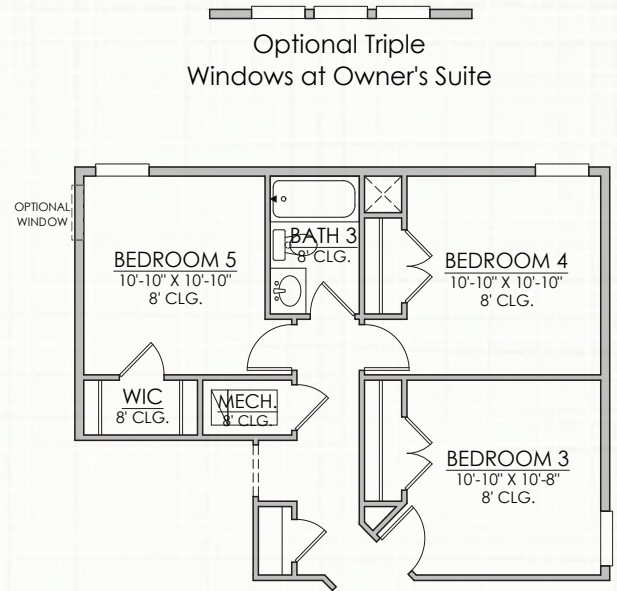

OPTIONAL BEDROOM 5 & BATH 3 IN LIEU OF LOFT

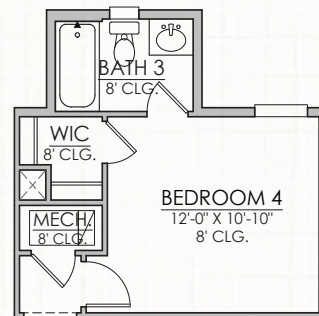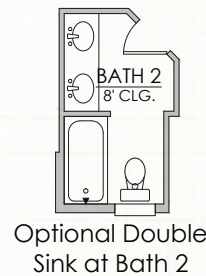

OPTIONAL BATH 3 with EXTENDED BED 4 (+48 Sq.Ft.)

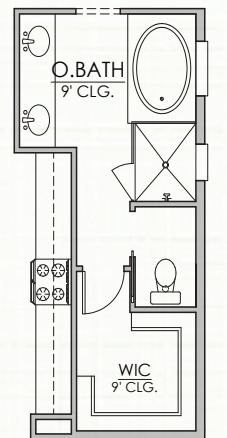

Optional Deluxe Owner's Bath

Builder reserves the right to change elevations, dimensions, square footages, specifications, materials, options, and pricing without notice. Renderings and floorplans are not to scale and may vary from actual plans



CBC1254135 | All content ©2013-2024 Riverside Homes. All Rights Reserved.

CONTACT US

904.530.4720