

P&D Builders - Job #1290

PLEASE NOTE: PRELIMINARY DESIGNS ARE SUBJECT TO CHANGE DUE TO STRUCTURAL OR CODE REQUIREMENTS. ITEMS SHOWN MAY BE OPTIONAL/EXTRA. PLEASE REFER TO YOUR CONTRACT FOR SPECIFICATIONS & DESCRIPTIONS.

ELEVATIONS




P&D Builders Ltd.
59 Grant Parkway Suite 100
Delaware, Ohio 43015
(740) 201-8079
Fax (740) 201-8084
www.pndbuilders.com

ALL DESIGNS ARE THE SOLE PROPERTY OF P&D BUILDERS LTD.
NO REPRODUCTION OR COPIING OF THESE PLANS MAY BE MADE
WITHOUT PRIOR WRITTEN CONSENT OF THE OWNER OF THE PLANS

1290

PRELIMINARY DESIGN
NOT TO SCALE - NOT FOR CONSTRUCTION

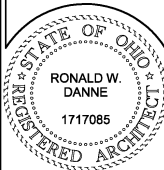

RONALD W. DANNE, LICENSE 1717085
EXPIRATION DATE 12/31/2027

Danne
Residential Design & Drafting
614.207.6266 danne@dnd@gmail.com

REVISION DATE:	BY:	PROJ/CD
1/8/18	rwd	prolin track
1/10/18	...	prolin rev
1/22/18 & 1/31/18	...	prolin rev
2/6/18 & 2/8/18	...	prolin rev
3/8/18 & 3/15/18	...	prolin rev
3/18/18	...	prolin rev


TO SCALE WHEN PRINTED 24"X36" - PAPER SIZE 11"
FIELD MEASUREMENTS - DO NOT SCALE PLANS

DESIGNED BY: P&D / rwd

PAGE: 5 of 9



FRONT ELEVATION
SCALE: 1/4" = 1'-0"

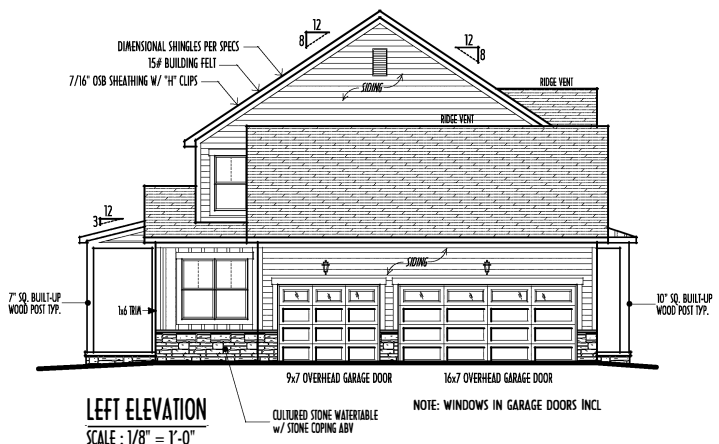


LEFT ELEVATION
SCALE: 1/8" = 1'-0"

FINAL WINDOW DESIGN PER PROVIDER. ALL FRAMING ROUGH-OPENINGS TO BE BASED ON FINAL LAYOUT ONLY.

EXACT WINDOW & DOOR GRID PATTERNS (MULLIONS) MAY DIFFER - REFER TO MANUFACTURER OR SUPPLIER.

GRADE ELEVATION SHOWN IS APPROXIMATE. FIELD VERIFY & ADJUST FOUNDATION AS NECESSARY.

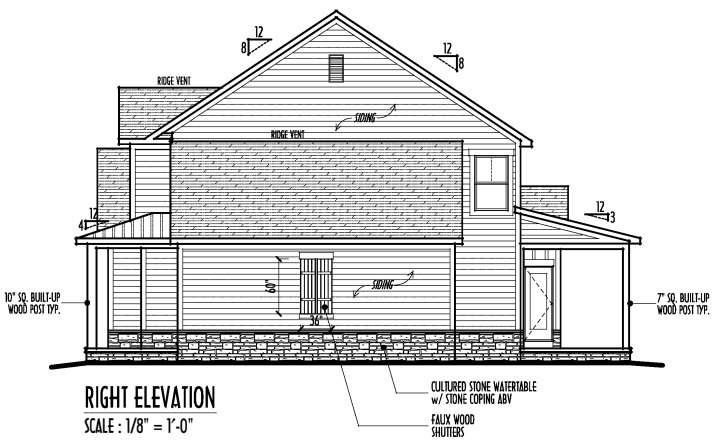

RIGHT ELEVATION
SCALE: 1/8" = 1'-0"



BACK ELEVATION
SCALE: 1/8" = 1'-0"

- DIMENSIONAL SHINGLES
- FAUX STONE VENEER
- HORIZ. LAP SIDING
- BOARD & BATTEN VERT. SIDING

FIRST FLOOR CEILINGS @ 9'-1 1/8" UNLESS NOTED OTHERWISE
FIRST FLOOR WINDOW HEADERS @ 7'-6" UNLESS NOTED OTHERWISE
SECOND FLOOR CEILINGS @ 8'-1 1/8" UNLESS NOTED OTHERWISE
SECOND FLOOR WINDOW HEADERS @ 6'-10" UNLESS NOTED OTHERWISE
EMERGENCY EGRESS OPERABLE (E.E.O.) WINDOWS IN ALL BEDROOMS
SEE ROOF PLAN FOR SOFFIT & RAFTERSIZES
RUN BRICK VENEER 1" PAST FRAMING CORNERS
CULTURED STONE VENEER WRAPS FRONT CORNERS MIN 6" INTO 1X6 WOOD TRIM UNLESS NOTED
FLASH & CAULK ELEVATIONS AS NECESSARY TO PROVIDE A WEATHER-TIGHT SEAL BETWEEN MATERIALS, FRAMING & TRIM
WINDOWS & DOORS (BRAND & DESIGN) PER CONTRACT
WINDOWS & DOORS ARE TO BE INSTALLED PER MANUFACTURERS SPECIFICATIONS
CONFIRM WINDOW SIZES & ROUGH-OPENINGS WITH SUPPLIER
RUN STUCCO, STONE & BRICK VENEER TO GRADE UNLESS NOTED
WEEP SCREENS FOR STUCCO EXTERIORS SHALL COMPLY WITH R-703.6.2.1 (#26 GALV CORROSION-RESISTANT SCREENED ALU ABV FOUNDATION PLATE 13.5" FLANGED PLACED AT MIN 4" ABV EARTH / 2" ABV PAVING, ALLOWING TRAPED WATER TO DRAIN)
SLOPE GRADE AWAY FROM FOUNDATION FOR PROPER DRAINAGE



FIRST FLR LIVING SP =	1,872 SQ.FT.
SECOND FLR LIVING SP =	1,120 SQ.FT.
TOTAL LIVING SP =	2,992 SQ.FT.
OPT. BSMT BATH =	55 SQ.FT.


P & D
BUILDERS
EST. 1962

ST FLR

ALL DESIGNS ARE THE EXCLUSIVE PROPERTY OF MID BUILDERS, L.P.
NO REPRODUCTION OR OTHER USE OF THESE PLANS MAY BE MADE
WITHOUT PRIOR WRITTEN CONSENT OF THE ASSOR OF THE PLANS

1290

PRELIMINARY DESIGN
NOT TO SCALE - NOT FOR CONSTRUCTION

 

Danne
Residential Design & Drafting
614.207.6266 dannednd@gmail.com

REVISION DATE	BY:	Prin/CD
1/8/18	rwd	prins testin
1/10/18	...	prins rev
1/22/18 & 1/31/18	...	prins rev
2/6/18 & 2/8/18		prins rev
3/8/18 & 3/15/18	...	prins rev
3/18/18	...	prins rev

TO-SCALE WHEN PRINTED 24x36 - PAPER SIZE "D"

0 12 24 48 60

FIELD MEASUREMENTS - DO NOT SCALE PRINTS

P&D / rwd

PAGE: 3 of 9

FIRST FLR LIVING SP =	1,872 SQ.FT.
SECOND FLR LIVING SP =	1,120 SQ.FT.
TOTAL LIVING SP =	2,992 SQ.FT.
OPT. BSMT BATH =	55 SQ.FT.

3/19/2015 1:39 AM

P&D Builders - Job #1290

PLEASE NOTE: PRELIMINARY DESIGNS ARE SUBJECT TO CHANGE DUE TO STRUCTURAL OR CODE REQUIREMENTS. ITEMS SHOWN MAY BE OPTIONAL/EXTRA. PLEASE REFER TO YOUR CONTRACT FOR SPECIFICATIONS & DESCRIPTIONS.

2ND FLR

P&D Builders Ltd.
59 Great Parkway Suite 100
Delaware, Ohio 43015
(740) 201-8079
Fax (740) 201-8084
www.pndbuilders.com

ALL DESIGNS ARE THE SOLE PROPERTY OF P&D BUILDERS LTD. NO REPRODUCTION OR COPIING OF THESE PLANS MAY BE MADE WITHOUT PRIOR WRITTEN CONSENT OF THE OWNER OF THE PLANS.

1290

PRELIMINARY DESIGN
NOT TO SCALE - NOT FOR CONSTRUCTION

STATE OF OHIO
REGISTERED ARCHITECT
RONALD W. DANNE
1717085
RONALD W. DANNE, LICENSE #1717085
EXPIRATION DATE 12/31/2017

Danne
Residential Design & Drafting
614.207.6266 danne@danne.com


REVISION DATE:	BY:	PROJ/CD
1/8/18	rwd	proba build
1/10/18	...	proba rev
1/22/18 & 1/31/18	...	proba rev
2/6/18 & 2/8/18	...	proba rev
3/8/18 & 3/15/18	...	proba rev
3/18/18	...	proba rev

TO SCALE WHEN PRINTED 24x36 - PAPER SIZE 11"
0 4 8 12
FIELD MEASUREMENTS - DO NOT SCALE PRINTS

DESIGNED BY: P&D / rwd

PAGE: 4 of 9

SECOND FLOOR CEILINGS AT 8'-1 1/8" ROUGH UNLESS NOTED
SECOND FLOOR WINDOWS HEADERS AT 6'-10" UNLESS NOTED
EXTERIOR WALLS ARE SHOWN 6" WIDE (2x6 STUDS @ 16" O/C UNLESS NOTED)
INTERIOR WALLS ARE SHOWN 3.5" WIDE (2x4 STUDS @ 16" O/C UNLESS NOTED)
SECOND FLOOR DESIGN LIVE LOAD = 40 PSF (BEDRMS 30 PSF)
WINDOWS & DOORS (BRAND & DESIGN) PER CONTRACT
INTERIOR DOORS SHOWN 4" OFF CORNERS UNLESS NOTED
IN SLEEPING ROOMS, AT LEAST ONE WINDOW MUST MEET EMERGENCY EGRESS REQUIREMENTS (MIN. 20" WIDE X 24" TALL & 5.7 SQ. FT.) PER I.C.O. 310
CONFIRM WINDOW ROUGH-OPENINGS WITH MANUFACTURER AND ADJUST FRAMING DIMENSIONS AS NECESSARY
NOTE: DIMENSIONS FOR ANGLED WALLS MAY CONTAIN ROUNDING ERRORS OF LESS THAN 1/8" TYPICALLY
FINAL/INSTALLED INSULATION/VALUES SHOULD MATCH REA-RATE SHEETS FROM TACOMA ENERGY (THOSE SHOWN ON THESE PLANS ARE PRELIMINARY/REFERENCE ONLY)
INSTALL ALL LVL & LVL BEAMS WITH LABELS VISIBLE FOR BLDG INSPECTION
FOAM PLASTIC/INSULATION SHALL BE INSTALLED PER RCO 314 & 315
<75 PSF, <450 SDR PER ASTM E84

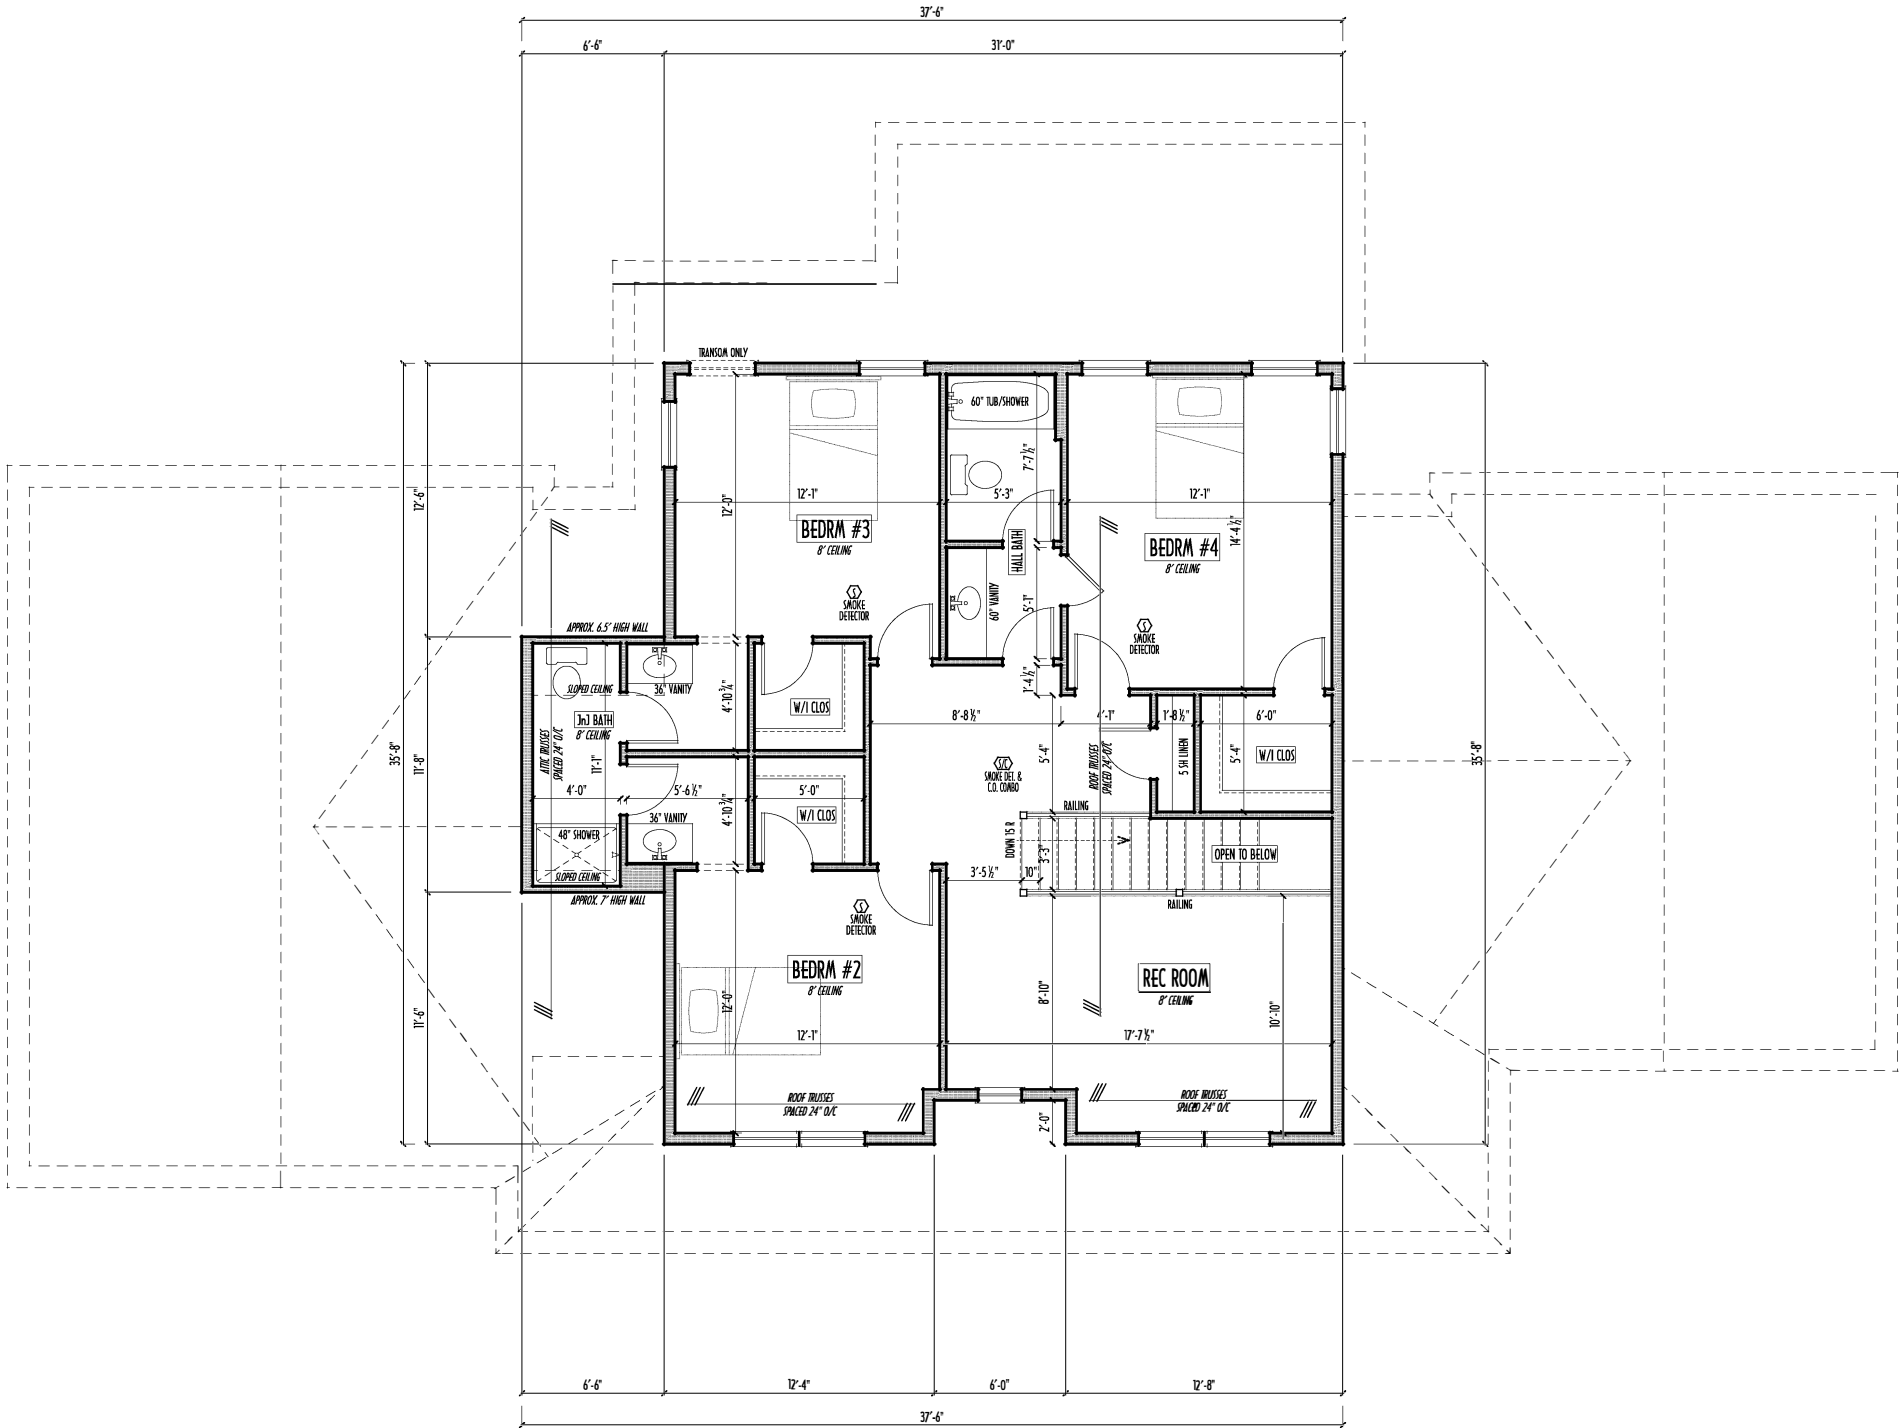

SECOND FLOOR PLAN
SCALE: 1/4" = 1'-0"



FIRST FLR LIVING SP =	1,872 SQ.FT.
SECOND FLR LIVING SP =	1,120 SQ.FT.
TOTAL LIVING SP =	2,992 SQ.FT.
OPT. BSMT BATH =	55 SQ.FT.

P & D
BUILDERS
EST. 1962

FND/BSMT

1290

PRELIMINARY DESIGN
NOT TO SCALE - NOT FOR CONSTRUCTION



REVISION DATE	BY:	Prtn/CD
1/8/18	rwd	prtn instr
1/10/18	...	prtn rev
1/22/18 & 1/31/18	...	prtn rev
2/6/18 & 2/8/18	...	prtn rev
3/8/18 & 3/15/18	...	prtn rev
3/18/18	...	prtn rev

TO-SCALE WHEN PRINTED 24x36 - PAPER SIZE "D"




0 12 24 48 60

FEED-HERBY DIMENSIONS - DO NOT SCALE PRINTS

P&D / rwd

PAGE: 2 of 9

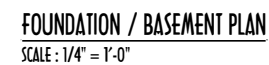

BASEMENT SLAB =	1,736 SQ.FT.
FRONT PORCH =	292 SQ.FT.
GARAGE SLAB =	660 SQ.FT.
BACK PORCH SLAB =	201 SQ.FT.

FIRST FLR LIVING SP =	1,872 SQ.FT.
SECOND FLR LIVING SP =	1,120 SQ.FT.
TOTAL LIVING SP =	2,992 SQ.FT.
OPT. BSMT BATH =	55 SQ.FT.