

AURORA

2,499 SQUARE FEET | 4 BR | 3 BATH
FLEX + MUDROOM



ELEVATION C



ELEVATION A




ELEVATION B

SilverLeaf
MYRIVERSIDEHOME.COM


**RIVERSIDE
HOMES**
Build With Confidence

AURORA

2,499 SQUARE FEET | 4 BR | 3 BATH
FLEX + MUDROOM

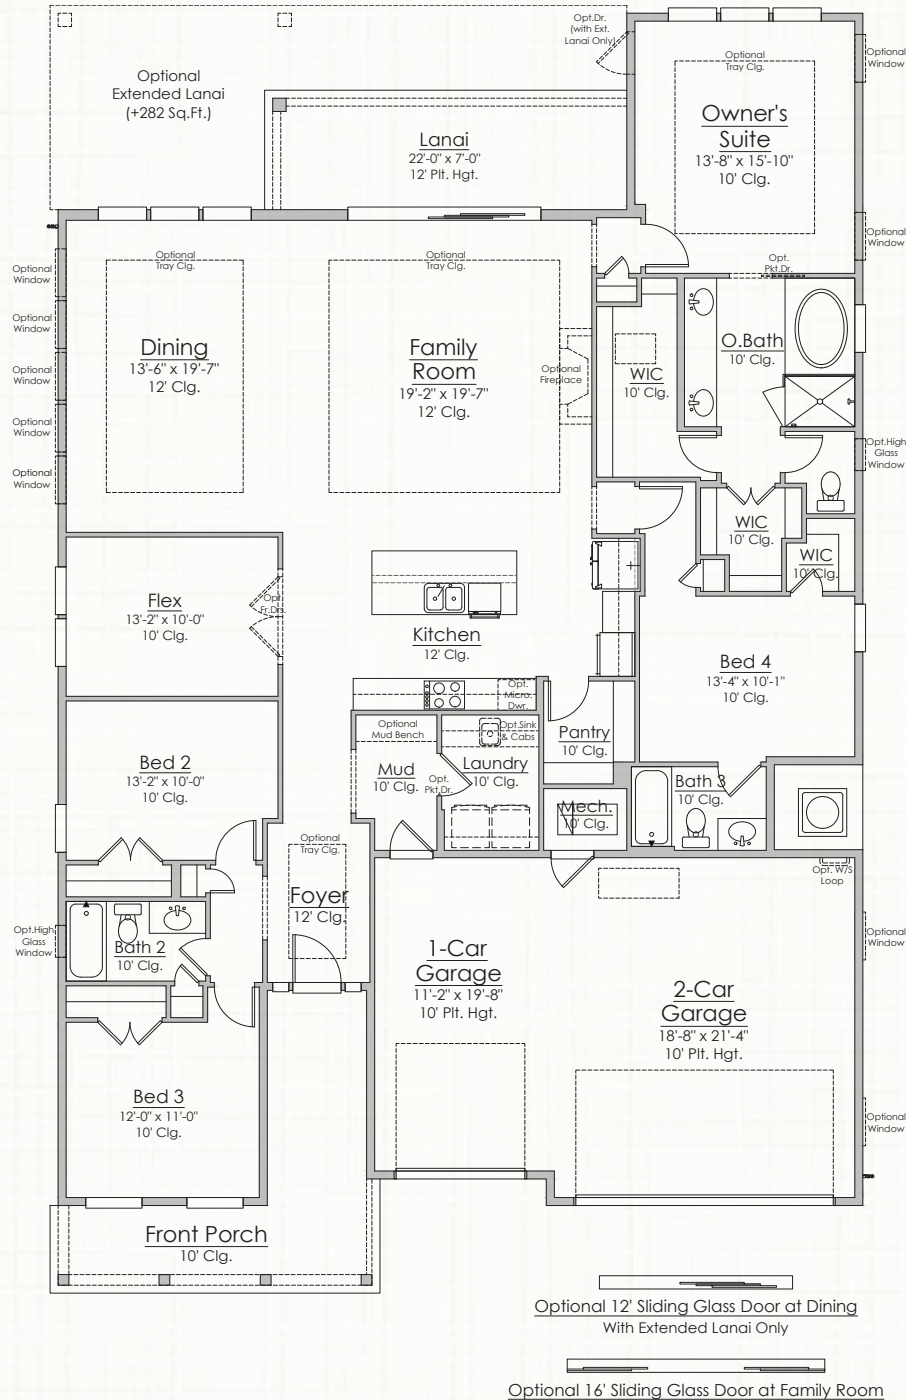

Builder reserves the right to change elevations, dimensions, square footages, specifications, materials, options, and pricing without notice. Renderings and floorplans are not to scale and may vary from actual plans



CBC1254135 | All content ©2013-2025 Riverside Homes. All Rights Reserved.



CONTACT US
904.530.4720

AURORA

2,499 SQUARE FEET | 4 BR | 3 BATH

FLEX + MUDROOM

OPTIONS

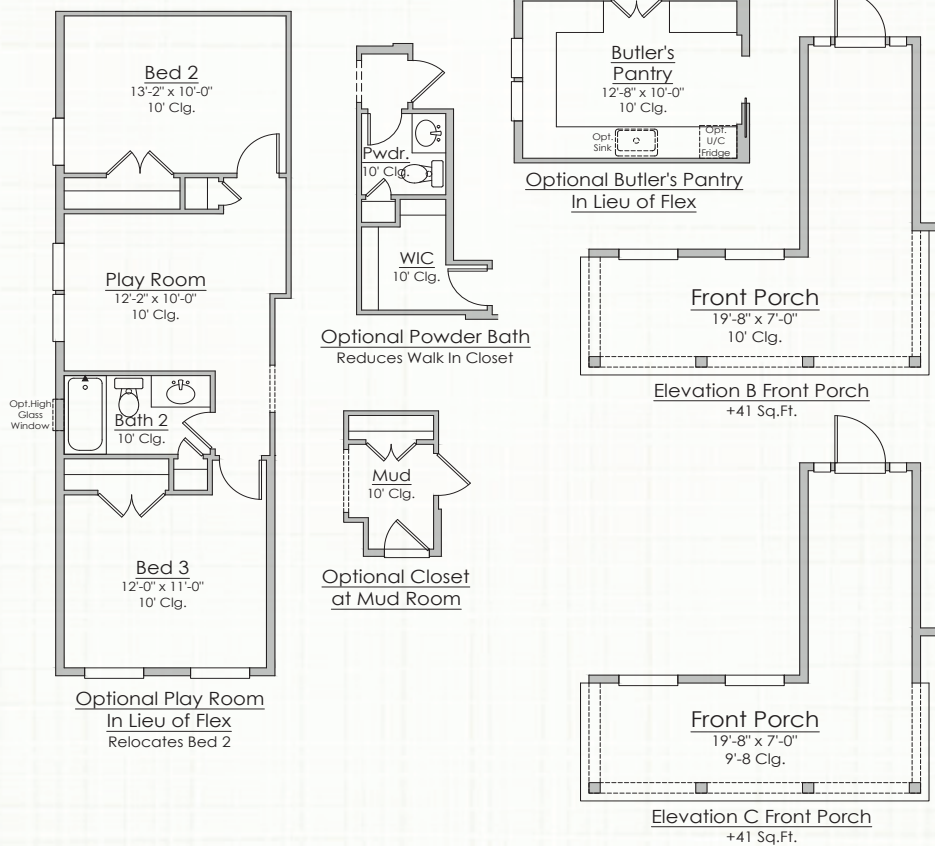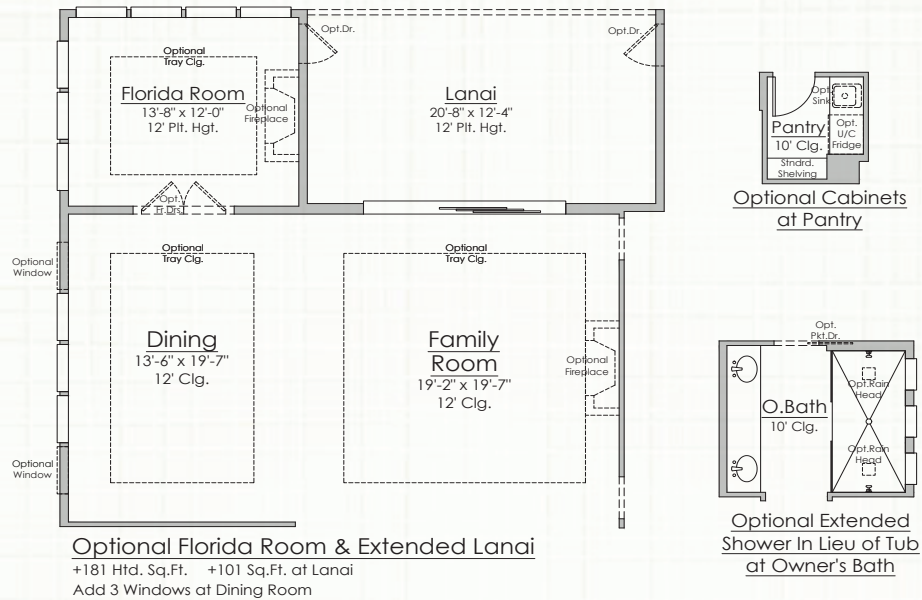

Builder reserves the right to change elevations, dimensions, square footages, specifications, materials, options, and pricing without notice. Renderings and floorplans are not to scale and may vary from actual plans



CBC1254135 | All content ©2013-2025 Riverside Homes. All Rights Reserved.

CONTACT US

904.530.4720