


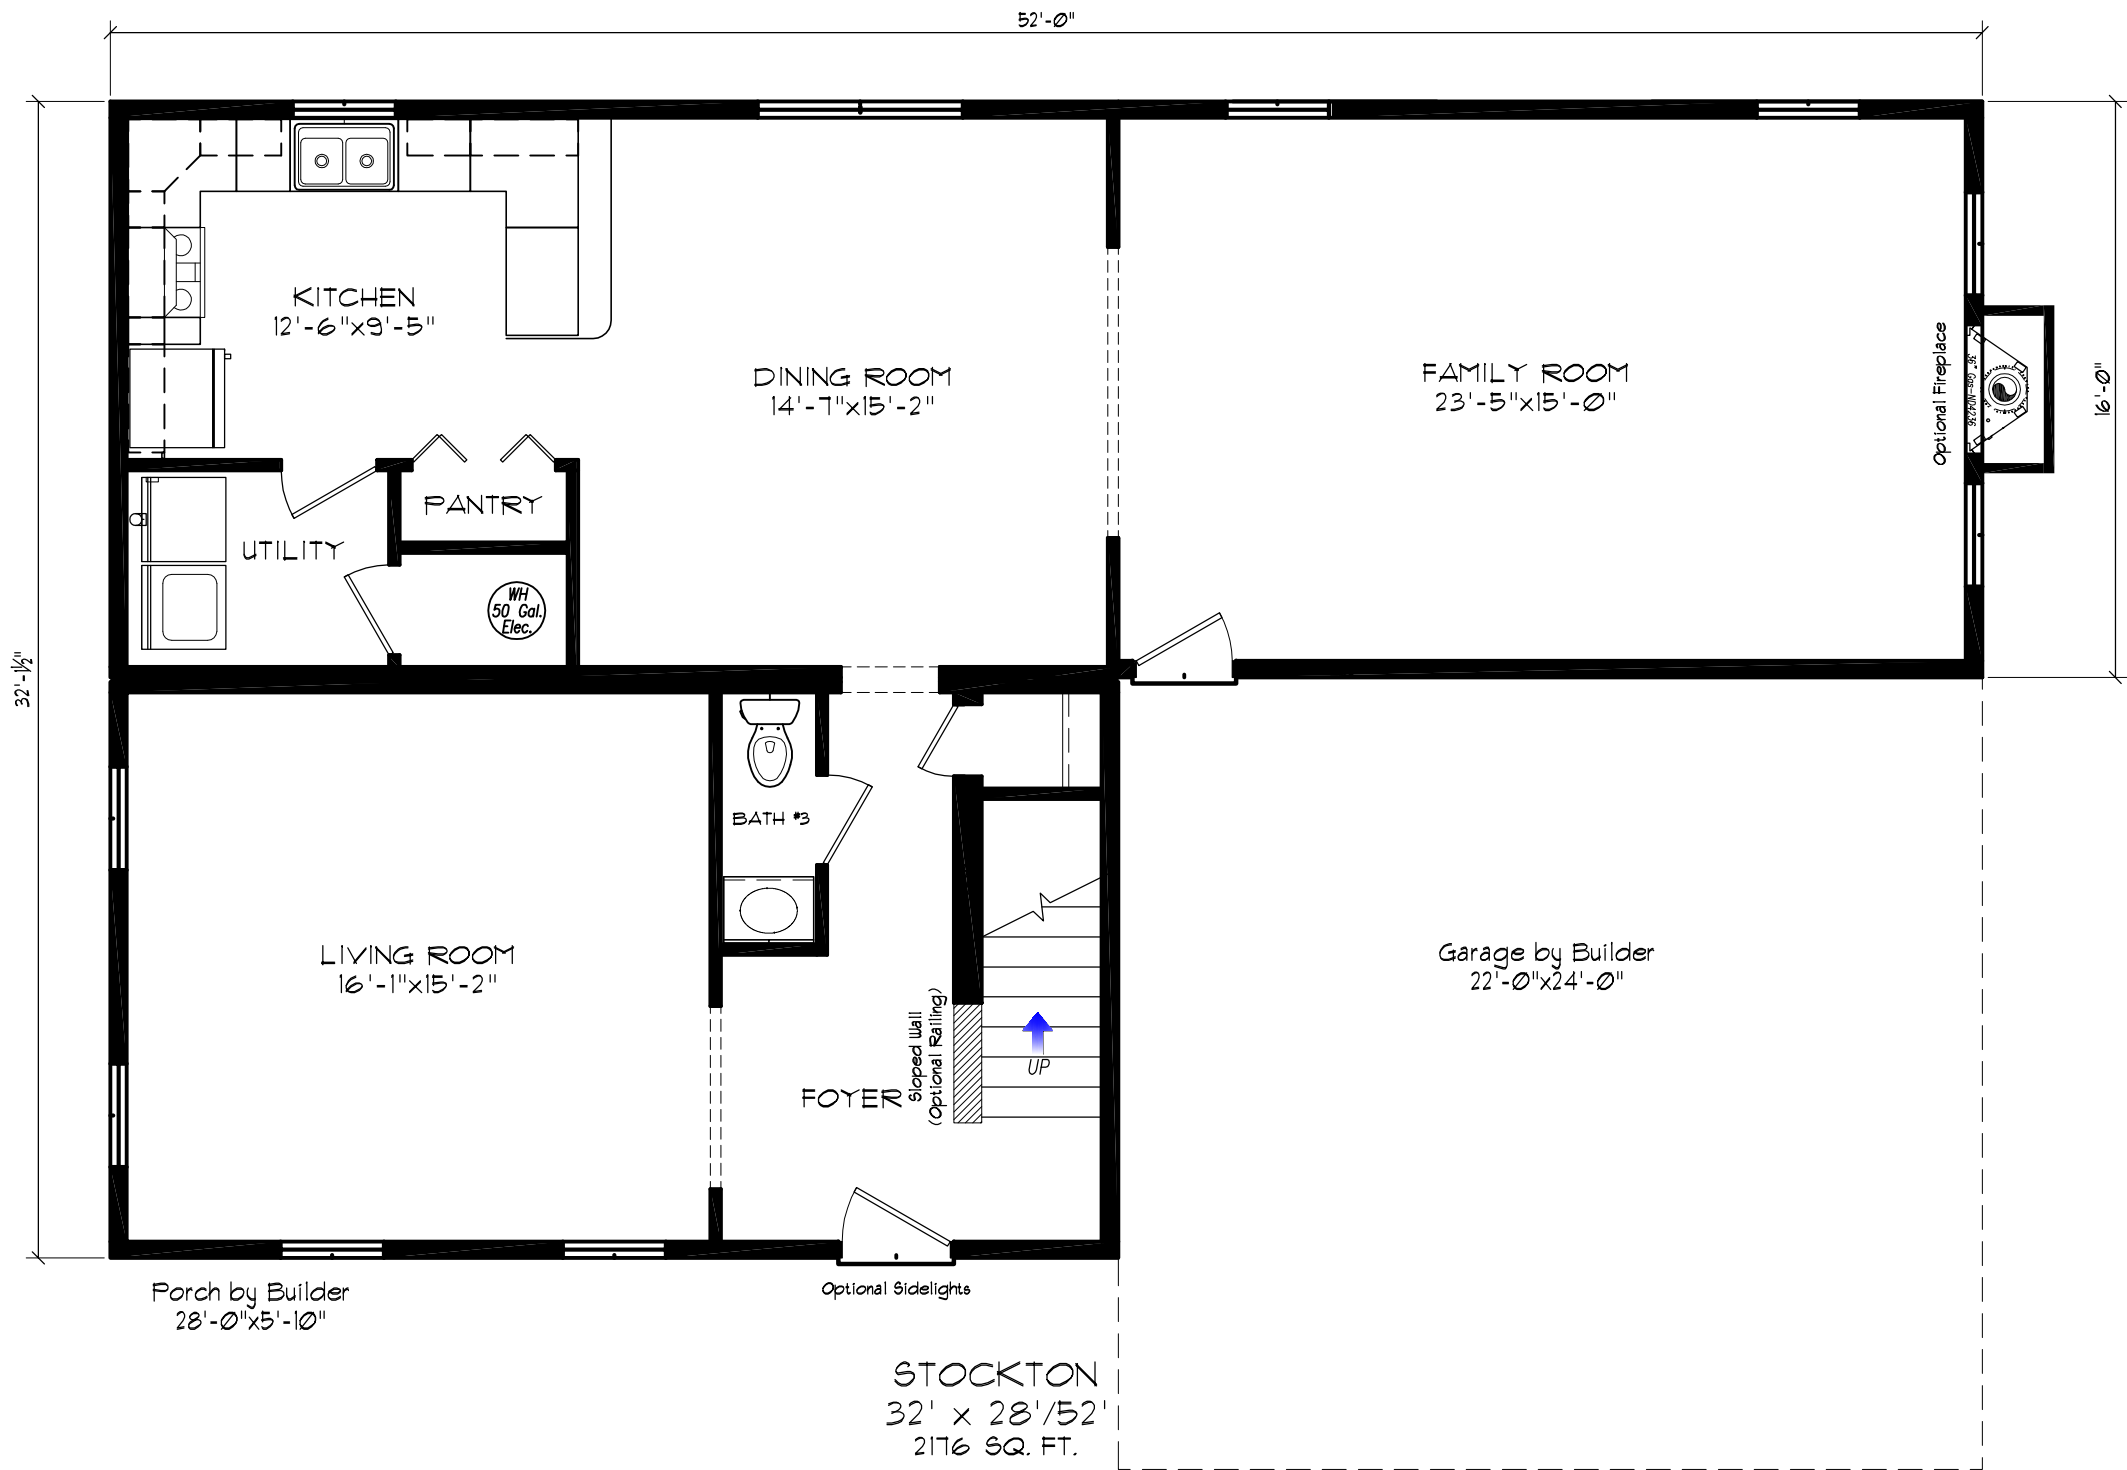

BERACAH HOMES

9590 Nanticoke Business Park Drive
Greenwood, Delaware 19950
www.beracahomes.com

CUSTOMER

DATE: ??-??-???

SCALE: AS NOTED

BUILDER

DRAWN

REVISION: Administrator
Stockton_V3

HOUSE
STYLE:

Two Story: 32' x 28'/52' (Stockton)

State, County, City


SHEET:

L1

PROJECT:

00-0000

9/30/2010 1:38 PM

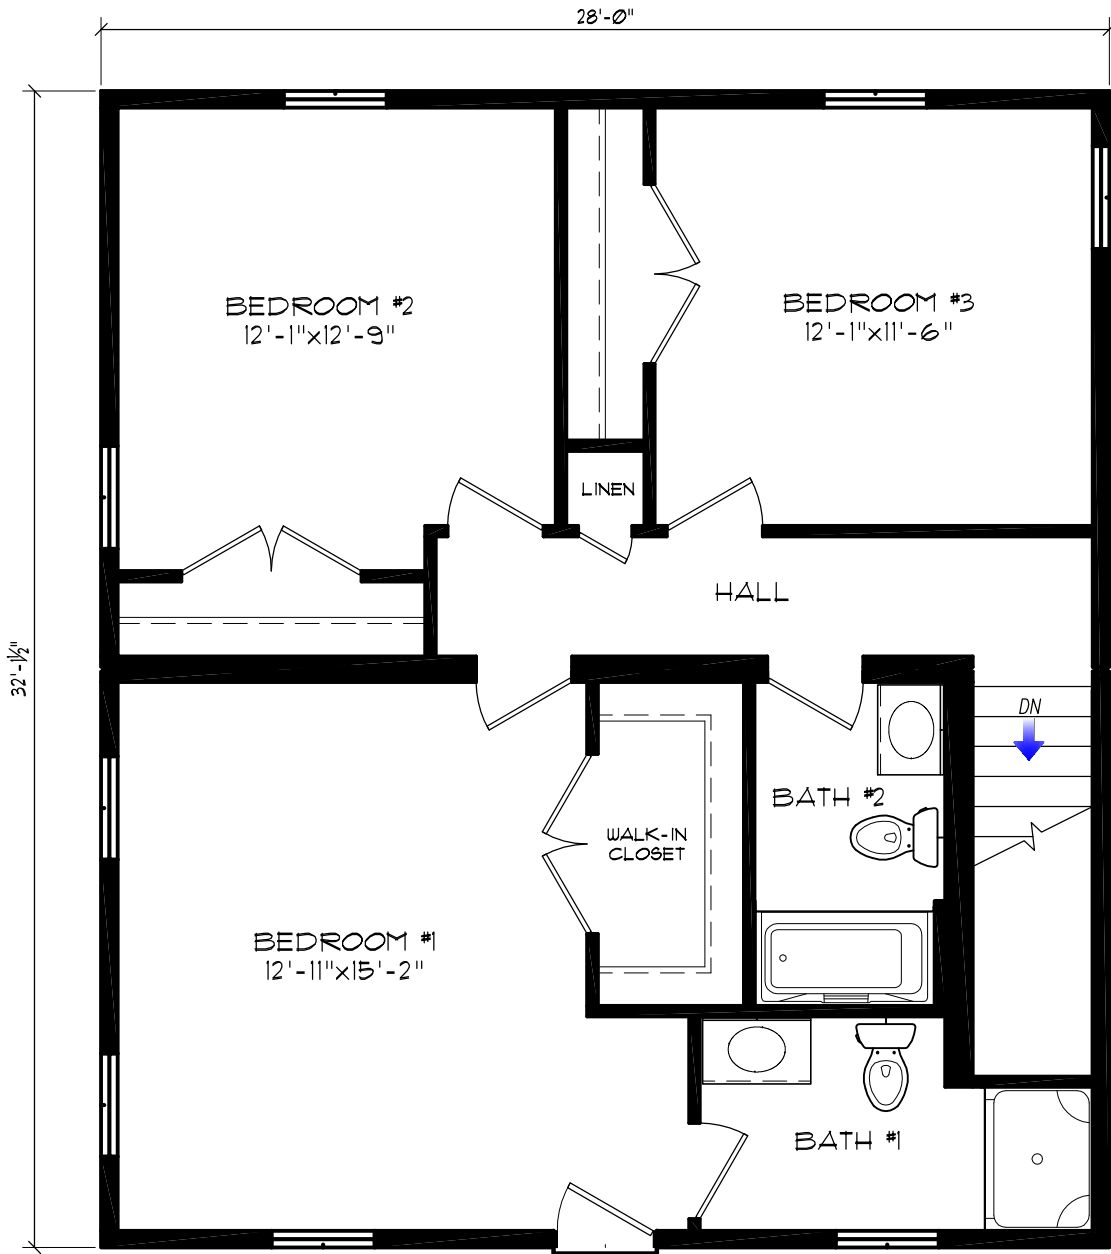

BERACAH HOMES

9590 Nanticoke Business Park Drive
Greenwood, Delaware 19950
www.beracahomes.com

NAME: BUILDER		CUSTOMER	
DRAWN:	DRAWN	DATE:	??-??-???
REVISION:	Administrator Stockton_V3	SCALE:	AS NOTED
HOUSE STYLE:	Two Story: 32' x 28'/52' (Stockton)		

SHEET:	L1.1
PROJECT:	00-0000



FRONT ELEVATION

- * Porch By Others
- * Garage By Others
- * False Gable Dormer
- * Deck at 2nd floor by Others
- * Shed Roof over Deck by Others



BERACAH HOMES

9590 Nanticoke Business Park Drive
Greenwood, Delaware 19950
www.beracahomes.com

CUSTOMER

DATE: ??-??-???

SCALE: AS NOTED

NAME: BUILDER

DRAWN

REVISION: Administrator
Stockton_V3

HOUSE
STYLE: Two Story: 32' x 28'/52' (Stockton)

State, County, City

SHEET:

LIT_ELEV

PROJECT:

00-0000

9/30/2010 1:38 PM