

# AVONDALE

3,098 SQUARE FEET | 4 BR | 3 BATH  
FLEX ROOM + STUDY



ELEVATION C



ELEVATION A




ELEVATION B

*Coral Ridge at Nocatee*  
MYRIVERSIDEHOME.COM

  
**RIVERSIDE  
HOMES**  
Build With Confidence

# AVONDALE

3,098 SQUARE FEET | 4 BR | 3 BATH  
FLEX ROOM + STUDY

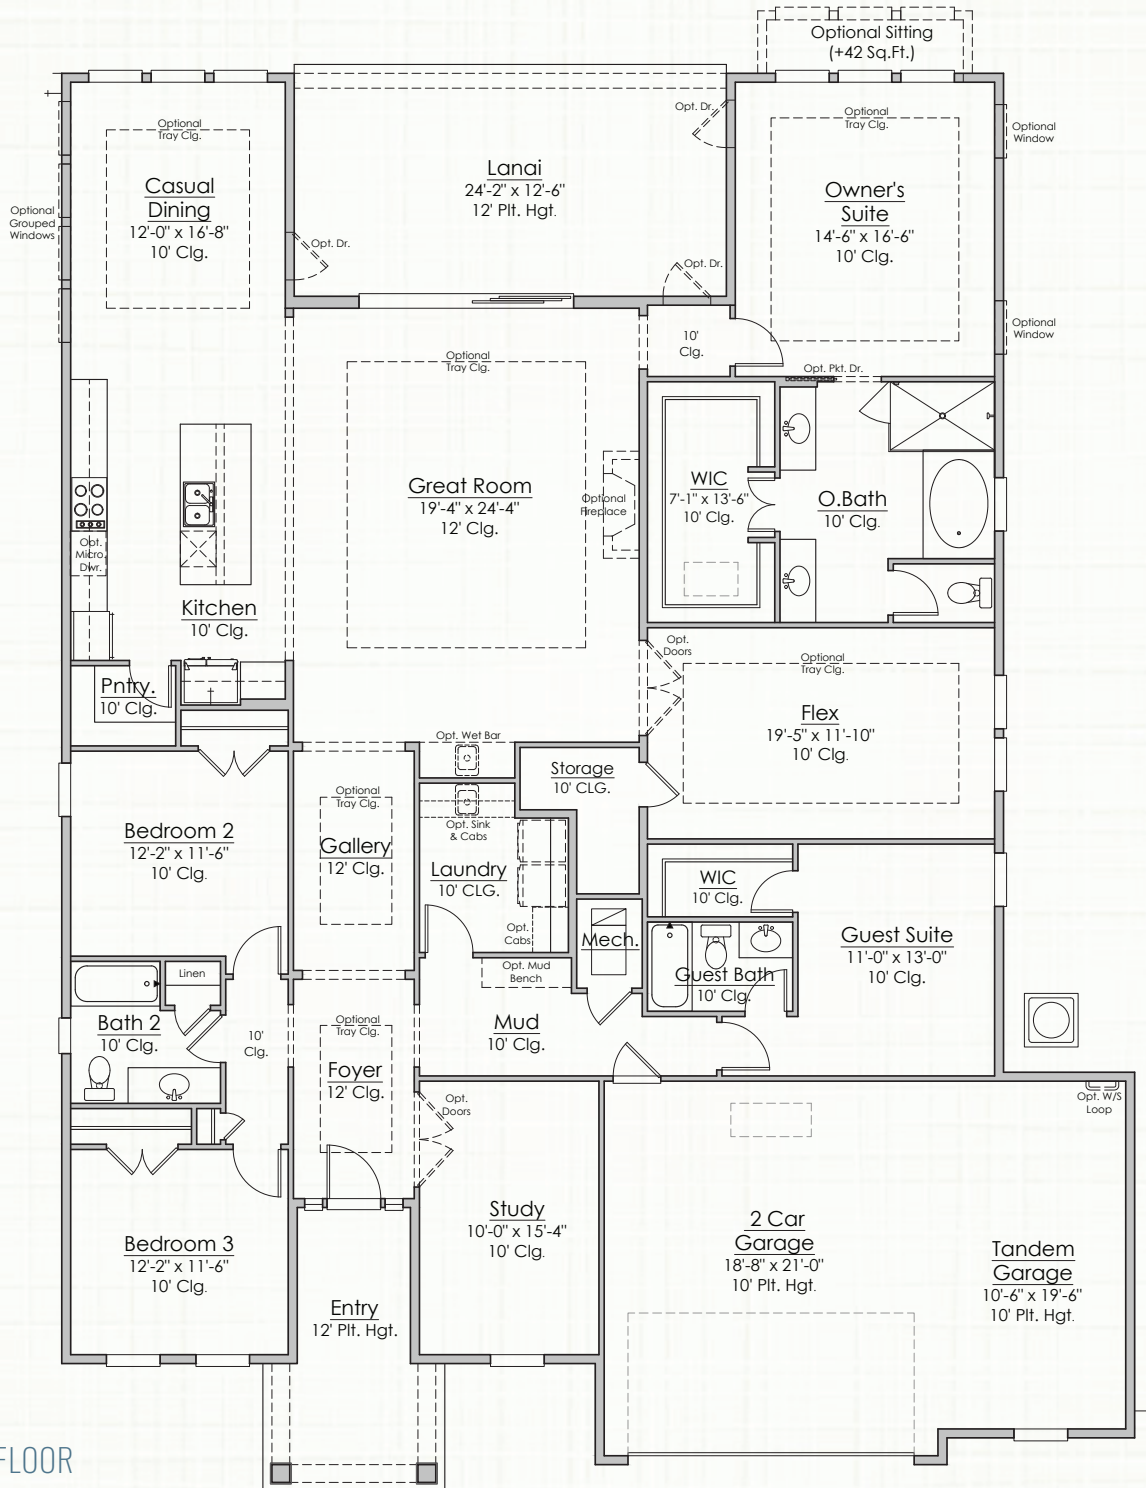

FIRST FLOOR

Builder reserves the right to change elevations, dimensions, square footages, specifications, materials, options, and pricing without notice. Renderings and floorplans are not to scale and may vary from actual plans


CONTACT US

904.530.4720




# AVONDALE

3,098 SQUARE FEET | 4 BR | 3 BATH  
FLEX ROOM + STUDY

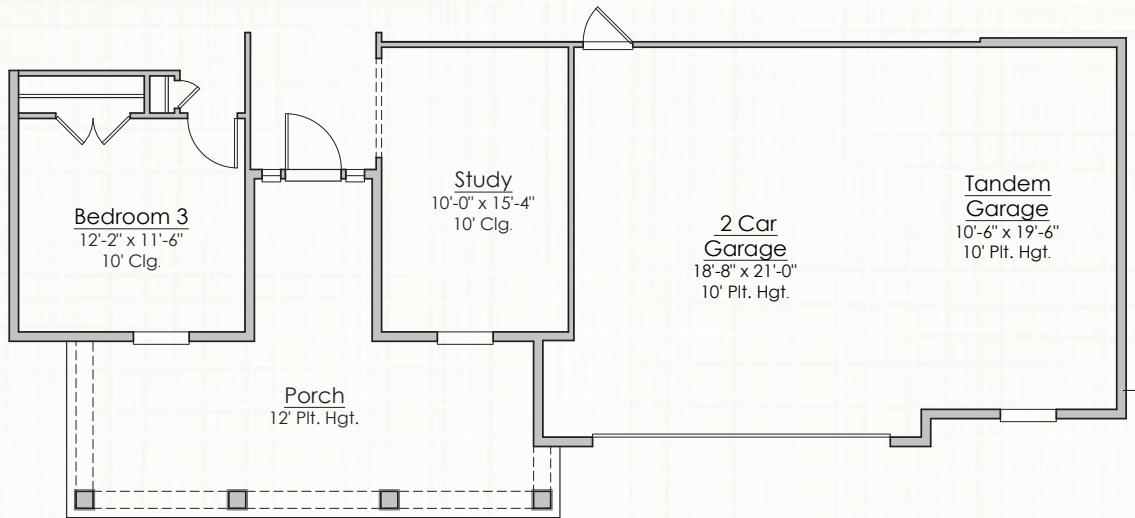

Front Elevation B

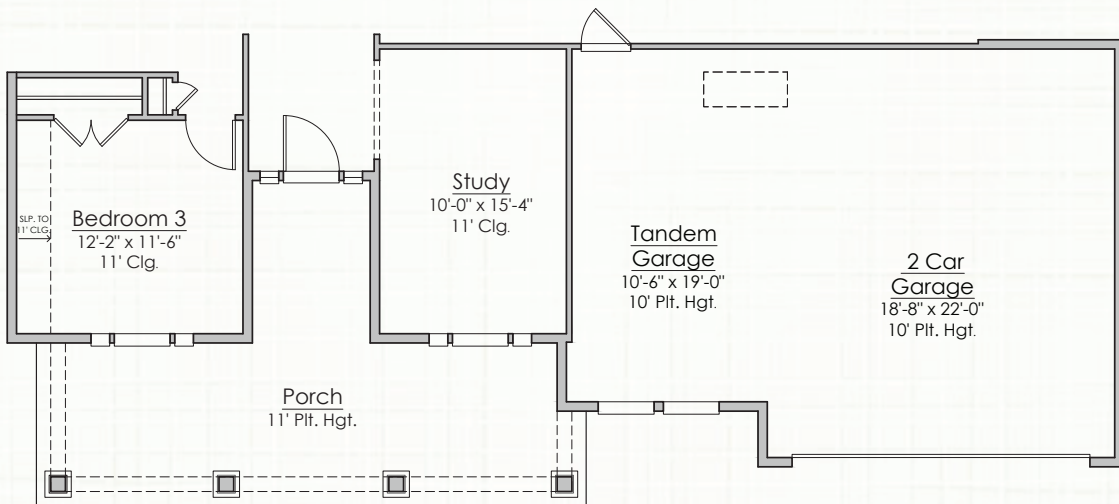

Front Elevation C

ALTERNATE ELEVATIONS


Builder reserves the right to change elevations, dimensions, square footages, specifications, materials, options, and pricing without notice. Renderings and floorplans are not to scale and may vary from actual plans

CONTACT US  
904.530.4720




# AVONDALE


3,098 SQUARE FEET | 4 BR | 3 BATH  
FLEX ROOM + STUDY

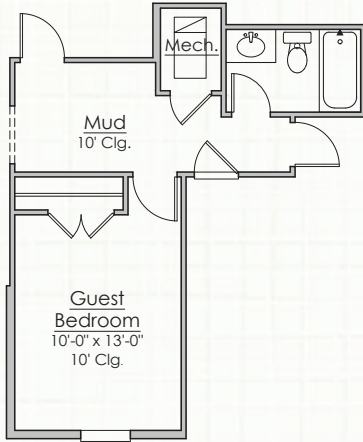


Optional Guest Bedroom  
In Lieu of Study

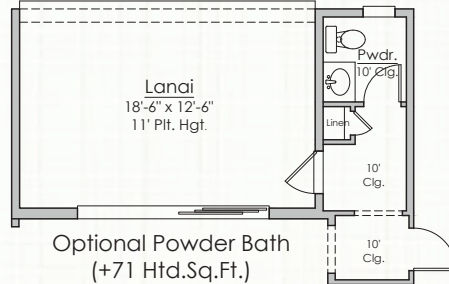


Optional Powder Bath  
(+71 Htd.Sq.Ft.)  
Note:Reduces space @ Lanai

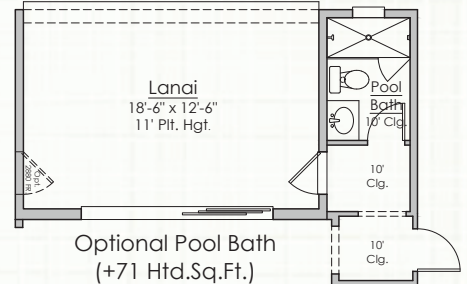


Optional Pool Bath  
(+71 Htd.Sq.Ft.)  
Note:Reduces space @ Lanai

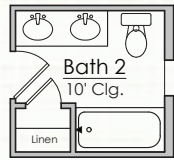


Optional  
Double Sink  
Vanity @ Bath 2

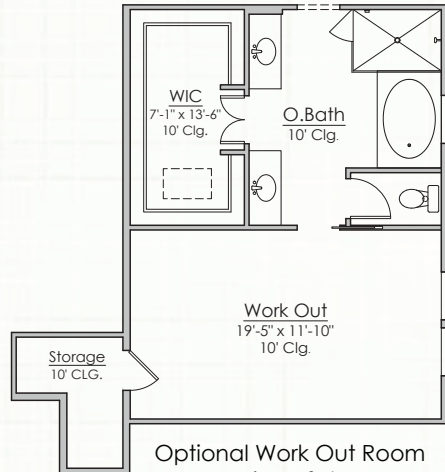


Optional Work Out Room  
In Lieu of Flex

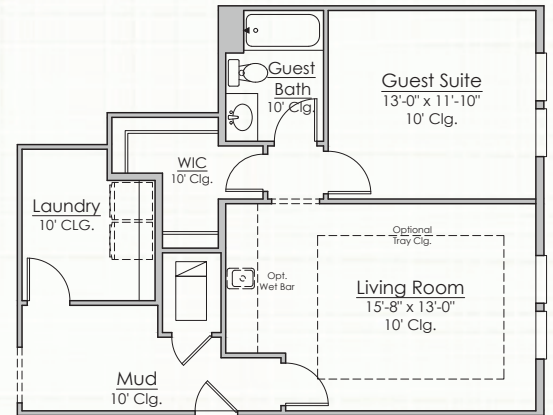


Optional In Law Suite  
In Lieu of Flex

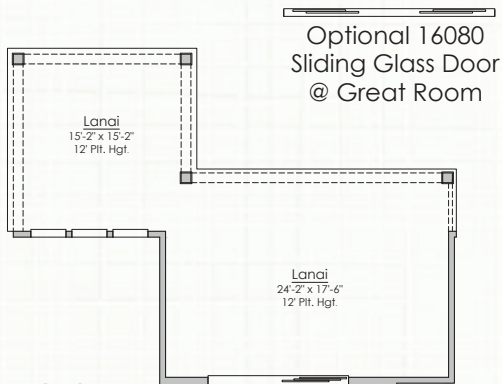

Optional Extended Lanai  
(+342 Sq.Ft.)

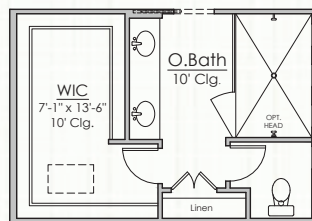

Optional In Extended Shower  
In Lieu of Tub @ Owner's Bath

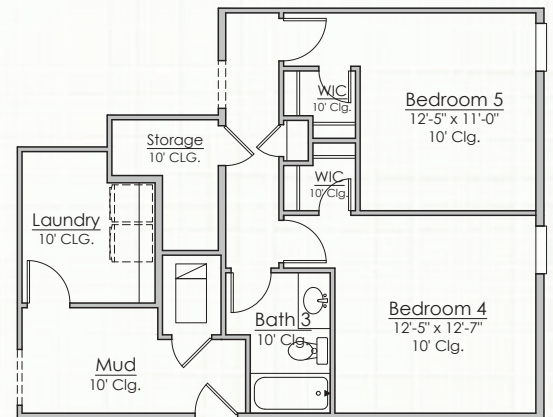

Optional Bedroom 4 & 5  
In Lieu of Flex and Guest Suite

## OPTIONS

Builder reserves the right to change elevations, dimensions, square footages, specifications, materials, options, and pricing without notice. Renderings and floorplans are not to scale and may vary from actual plans

CONTACT US

904.530.4720

