

# WASHINGTON

2,000 SQUARE FEET | 3 BR | 2 BATH



ELEVATION C



ELEVATION B



ELEVATION D

*Silver Landing at SilverLeaf*

MYRIVERSIDEHOME.COM


  
**RIVERSIDE  
HOMES**  
Build With Confidence



# WASHINGTON

2,000 SQUARE FEET | 3 BR | 2 BATH

## FIRST FLOOR

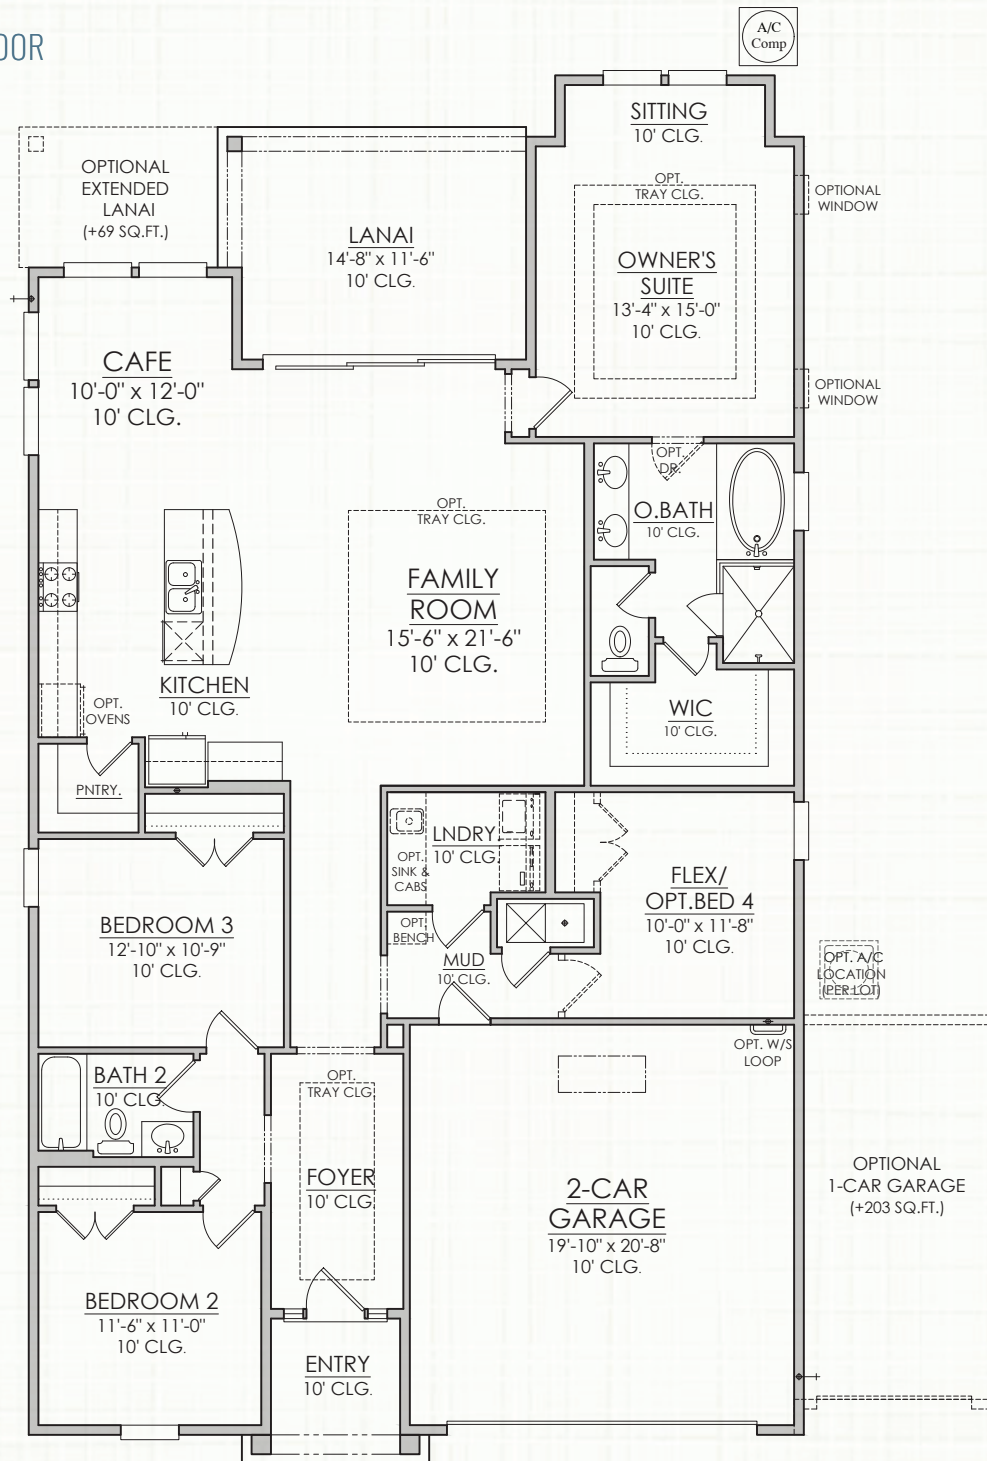

Builder reserves the right to change elevations, dimensions, square footages, specifications, materials, options, and pricing without notice. Renderings and floorplans are not to scale and may vary from actual plans

CONTACT US


904.530.4720




# WASHINGTON

2,000 SQUARE FEET | 3 BR | 2 BATH


## OPTIONS

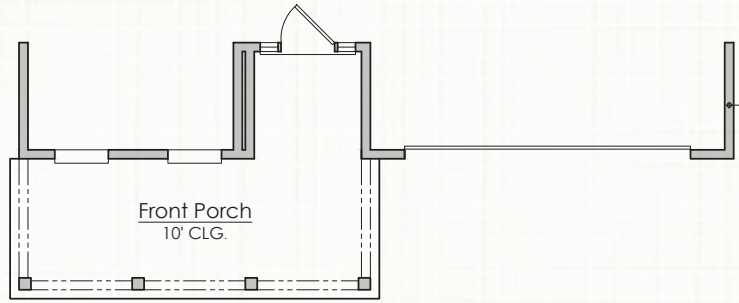

Elevation B

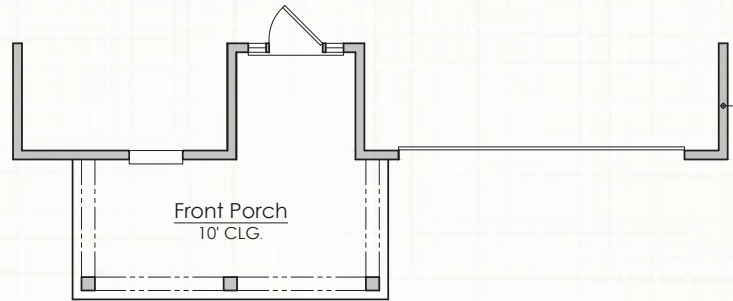

Elevation C

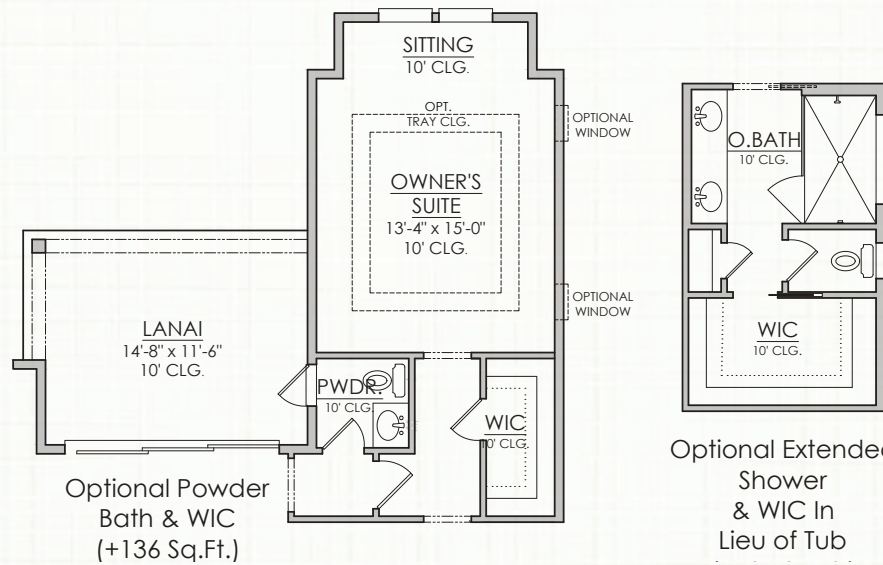

Builder reserves the right to change elevations, dimensions, square footages, specifications, materials, options, and pricing without notice. Renderings and floorplans are not to scale and may vary from actual plans

CONTACT US

904.530.4720



# WASHINGTON

2,000 SQUARE FEET | 3 BR | 2 BATH



Elevation D  
w/3 Car Garage



Elevation B  
w/3 Car Garage



Elevation C  
w/3 Car Garage

Builder reserves the right to change elevations, dimensions, square footages, specifications, materials, options, and pricing without notice. Renderings and floorplans are not to scale and may vary from actual plans

CONTACT US  
904.530.4720



CBC1254135 | All content ©2013-2024 Riverside Homes. All Rights Reserved.